



NOTE: MEASUREMENTS TO BE VERIFIED ON-SITE. IF ANY DISCREPANCIES ARE FOUND PLEASE, IMMEDIATELY, INFORM THE LOCAL ARCHITECT.




Neal's Yard Elevation
scale 1:25 @A1 - 1:50 @A3

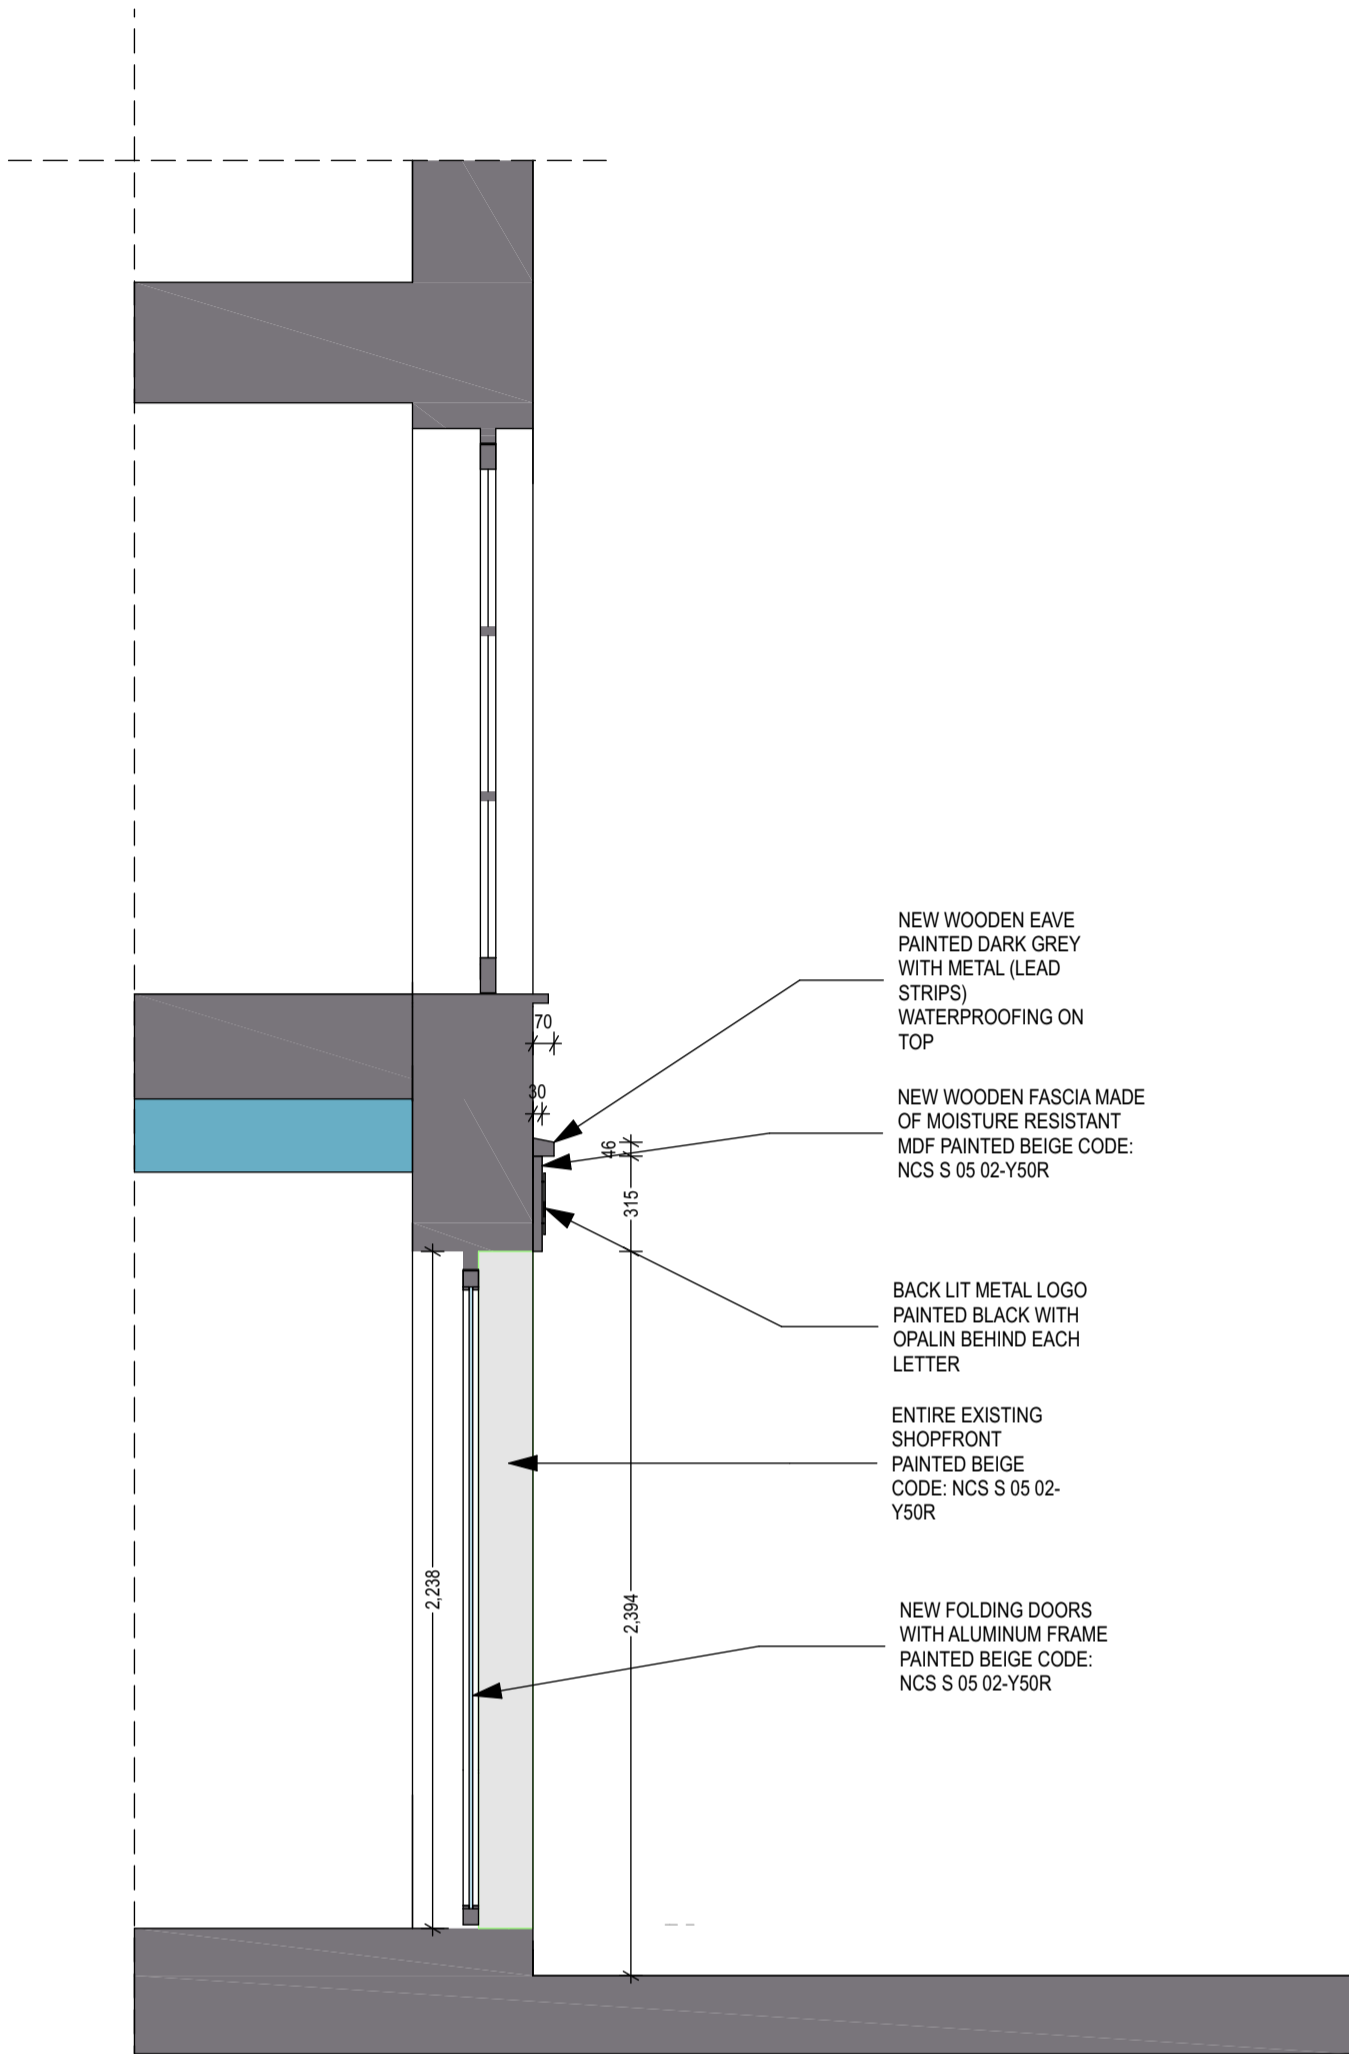

Neal's Yard Section A-A
scale 1:25 @A1 - 1:50 @A3

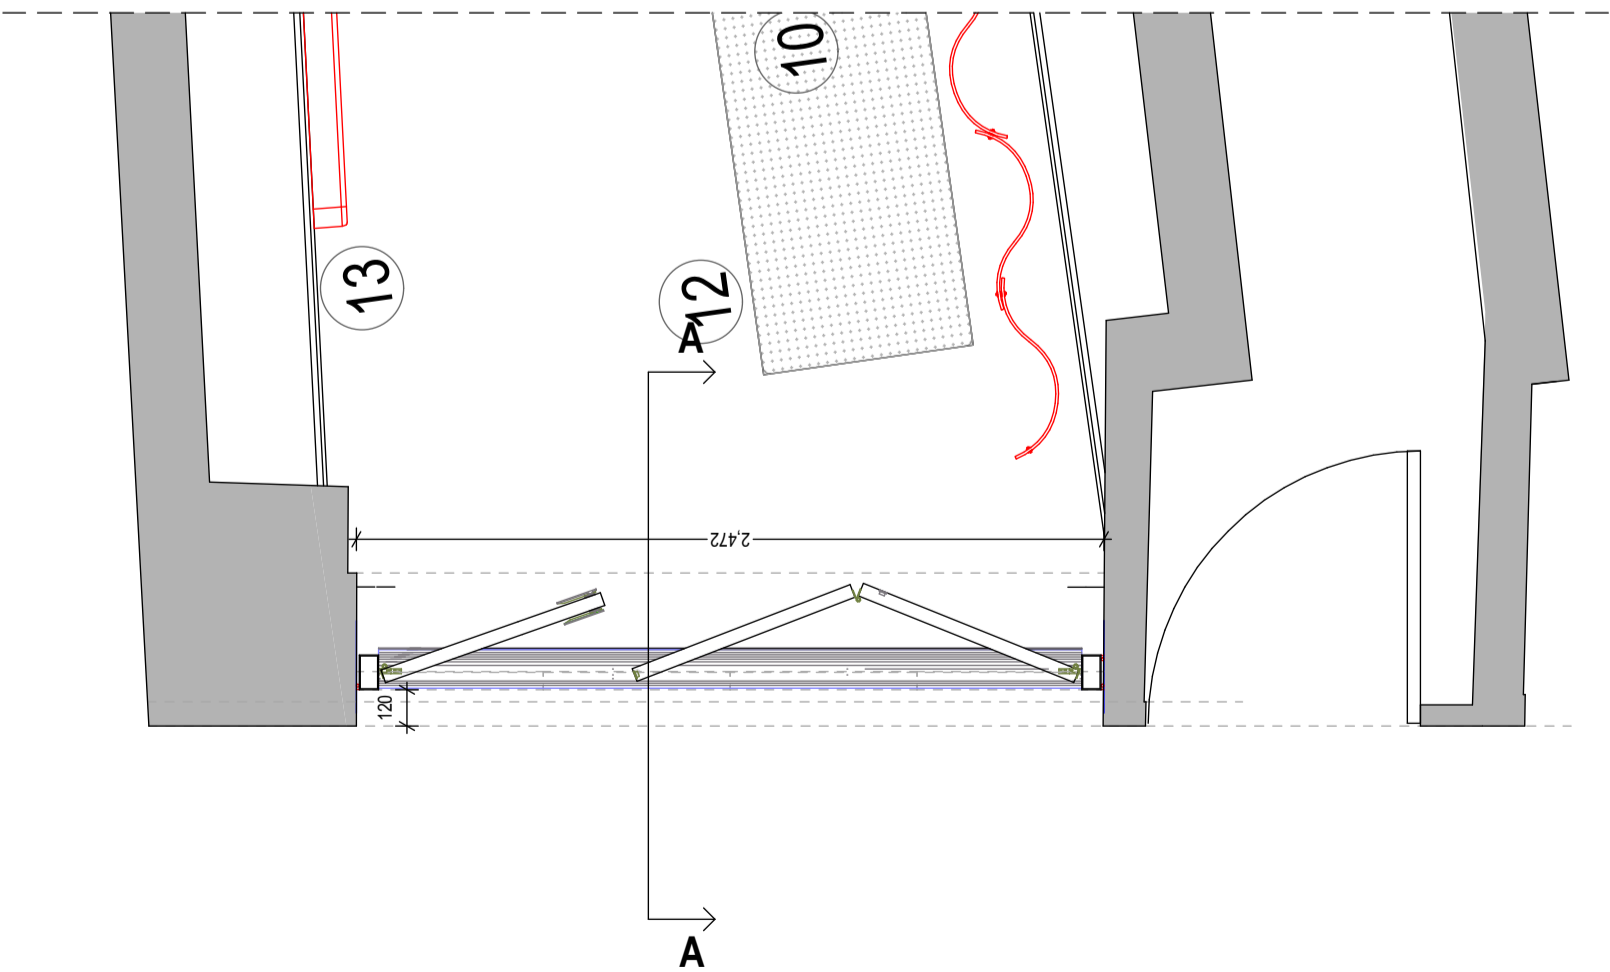

Neal's Yard Shopfront Ground Floor Plan
scale 1:25 @A1 - 1:50 @A3

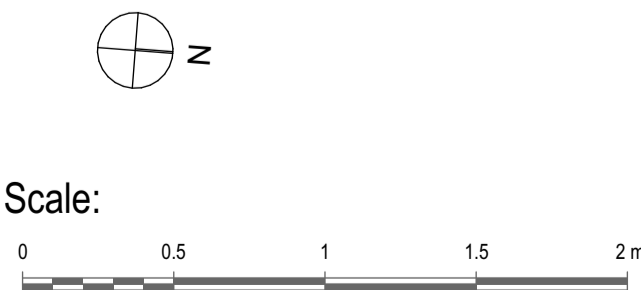

Notes:
All copyrights retained.
All information remains the property of Gregori, Chiarotti Projects Ltd. and may not be used for any purpose whatsoever, or reproduced through any medium without the written consent of Gregori, Chiarotti Projects Ltd. No responsibility is accepted for unauthorised use.
All information is subject to statutory consents, rights of light and survey.
Do not scale from drawings - Use figured dimensions only and verify on site.

Rev.	Date	Dwn.	Description
1	14/08/23	Dwn.	Update based on comments of 11/08/23

Gregori ■ Chiarotti

Gregori Chiarotti Projects
United House North Road London N7 9DP
Telephone +44 (0)20 7619 0522
Facsimile +44 (0)20 7619 0532
e-mail gc@gregori-chiarotti.com

Client:

BYREDO

Project:
BYREDO
25 Monmouth Street
London
WC2H 9DD

Status: **FOR TENDER**

Drawing:
Proposed Neal's Yard Shopfront

Scale(s):	Date:	Dwn by:	Chd by:
1:25 @ A1	03/11/2023	mv	pc
Project No:	Drawing No:	Revision:	
2310	2100	1	