


- Legend**
- Existing Construction
 - New Construction
 - Demolished
 - Original Phase to Remain Unaltered

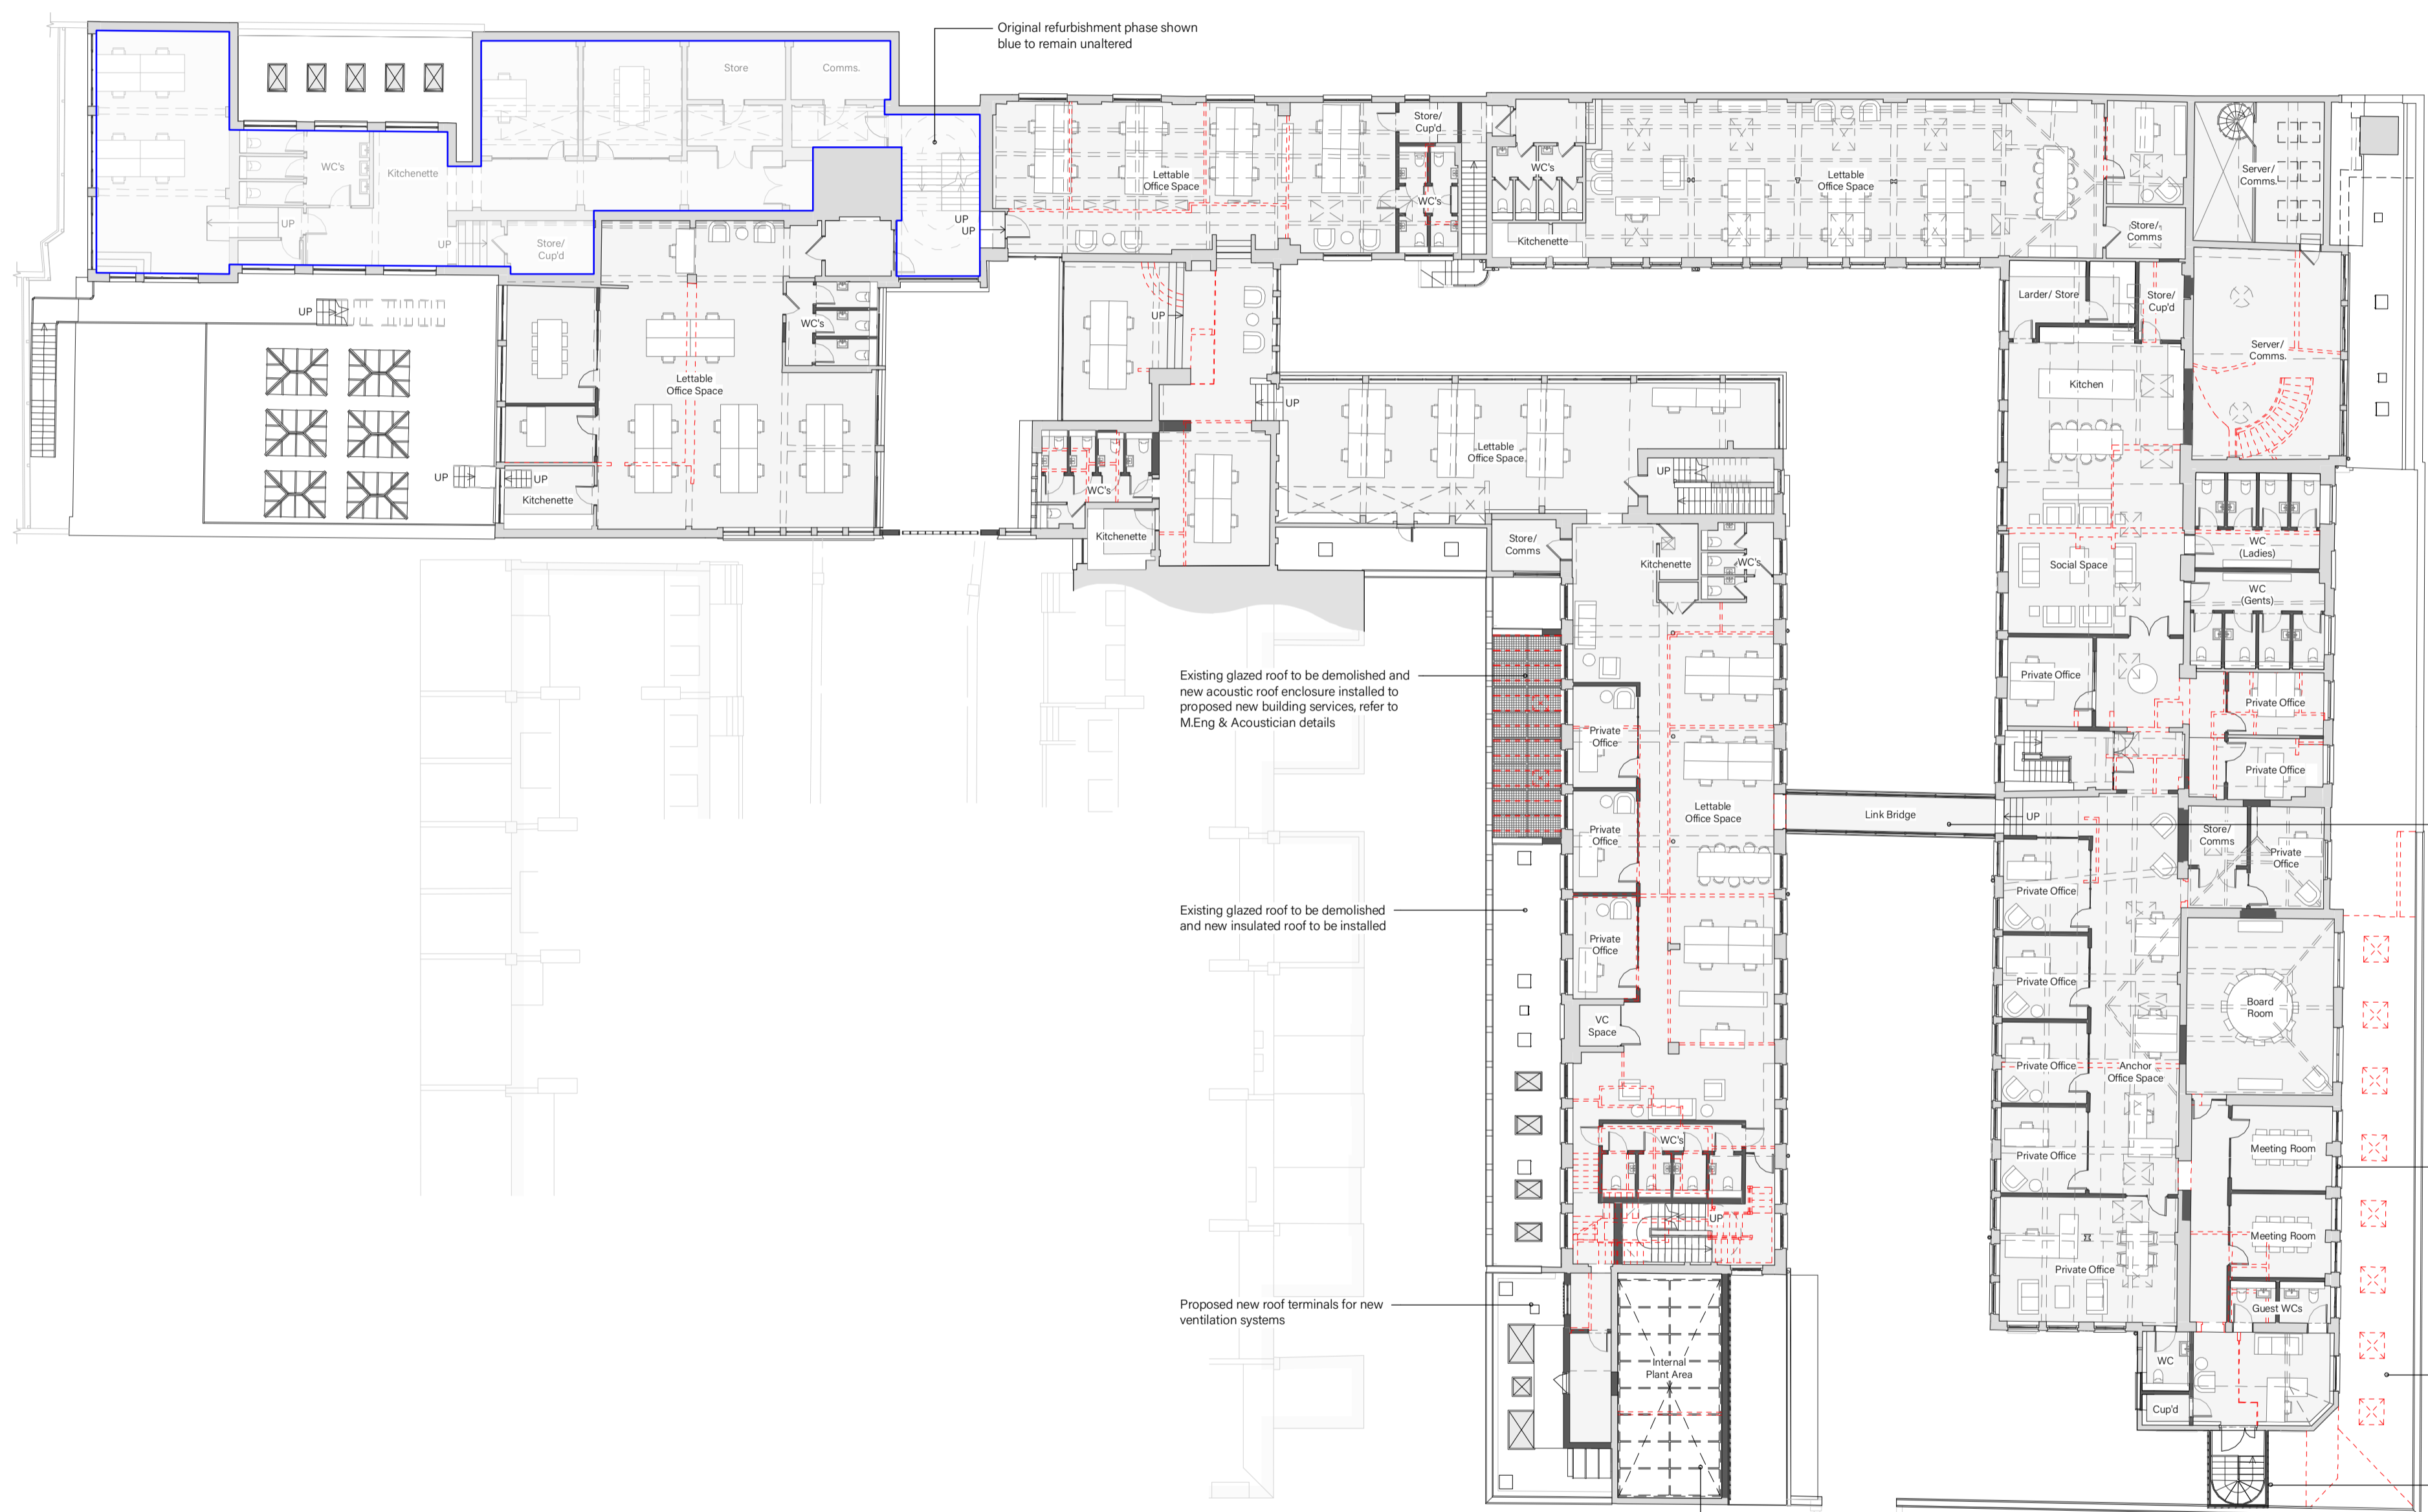

Original refurbishment phase shown blue to remain unaltered

Existing glazed roof to be demolished and new acoustic roof enclosure installed to proposed new building services, refer to M.Eng & Acoustician details

Existing glazed roof to be demolished and new insulated roof to be installed

Proposed new roof terminals for new ventilation systems

Attenuation for proposed new dedicated internal plant areas to M.Eng and acoustician details

Existing bridge to be refurbished with replacement glazing, cladding and insulated roof

Existing windows replaced with new aluminium crittall style glazing

Existing pitched roof to be demolished forming ground level external courtyard to boundary

Existing external stair to be re clad

REVISION	DESCRIPTION	DATE
C	Updates in line with consultant team & client feedback	06/11/23
B	General revisions	27/10/23
A	General issue for comment	06/10/23

PLANNING

PROJECT TITLE
Media Hub - Utopia Village, 7 Chalcot Road, London

DRAWING TITLE
FIRST FLOOR PLAN

DATE
06/10/23

PROJECT - DRAWING NO. - REVISION
22029-PP003 I-C

The Big Barn: Units 8-10, Oddington Grange, Weston-on-the-Green, Oxfordshire, OX25 3DQ
+44 (0) 1865 873836 | info@andersonorr.com | andersonorr.com