

gardens

apple
height : 5m
spread : 3m

acer
height : 11m
spread : 5m

acer
height : 11m
spread : 5m

privet
height : 2m
spread : 2m

bay tree
height : 4m
spread : 3.5m

copper beech
height : 6m
spread : 5m

planting bed

planting path

planting bed

gravel path

patio

patio

dining

kitchen

reception

common entrance hall

en suite 1

en suite 3

bed 3

dressing

en suite 2

bed 2

bed 1

en suite 1

WC

WC

WC

WC

WC

WC

WC

WC

WC

WC

WC

WC

WC

WC

WC

WC

WC

WC

parking

COMPAYNE GARDENS

COMPAYNE GARDENS

54

52

50


48

46

block plan as proposed

0 1 2 3 4 5 6 metres

scales 1:100 @ A1
1:200 @ A3

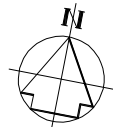

DVM ARCHITECTS

4a Murray Street . London . NW1 9RE
Telephone 0207 485 2121 . Facsimile 0207 267 2527
e-mail: studio@dvmarch.com

Client
Angela Rigg

Project
Flat 1 50 Compayne Gdns
London NW6 3RY

Title
Block Plan
as proposed




Scale	Date	Job No.
1:100	21.10.23	1897
Drawing No.	Rev.	
1897-P12		

All dimensions are to be checked on site.
© This drawing is copyright and remains the property of David & Victoria Mercer at all times and may not be reproduced in part or whole without written consent.

copper beech
height : 6m
spread : 5m

0 1 2 3 4 5 6 metres

scales 1:50 @ A1
1:100 @ A3

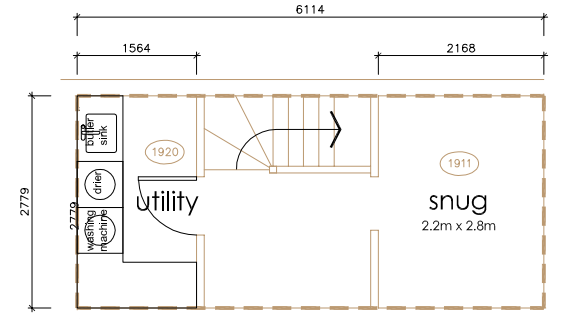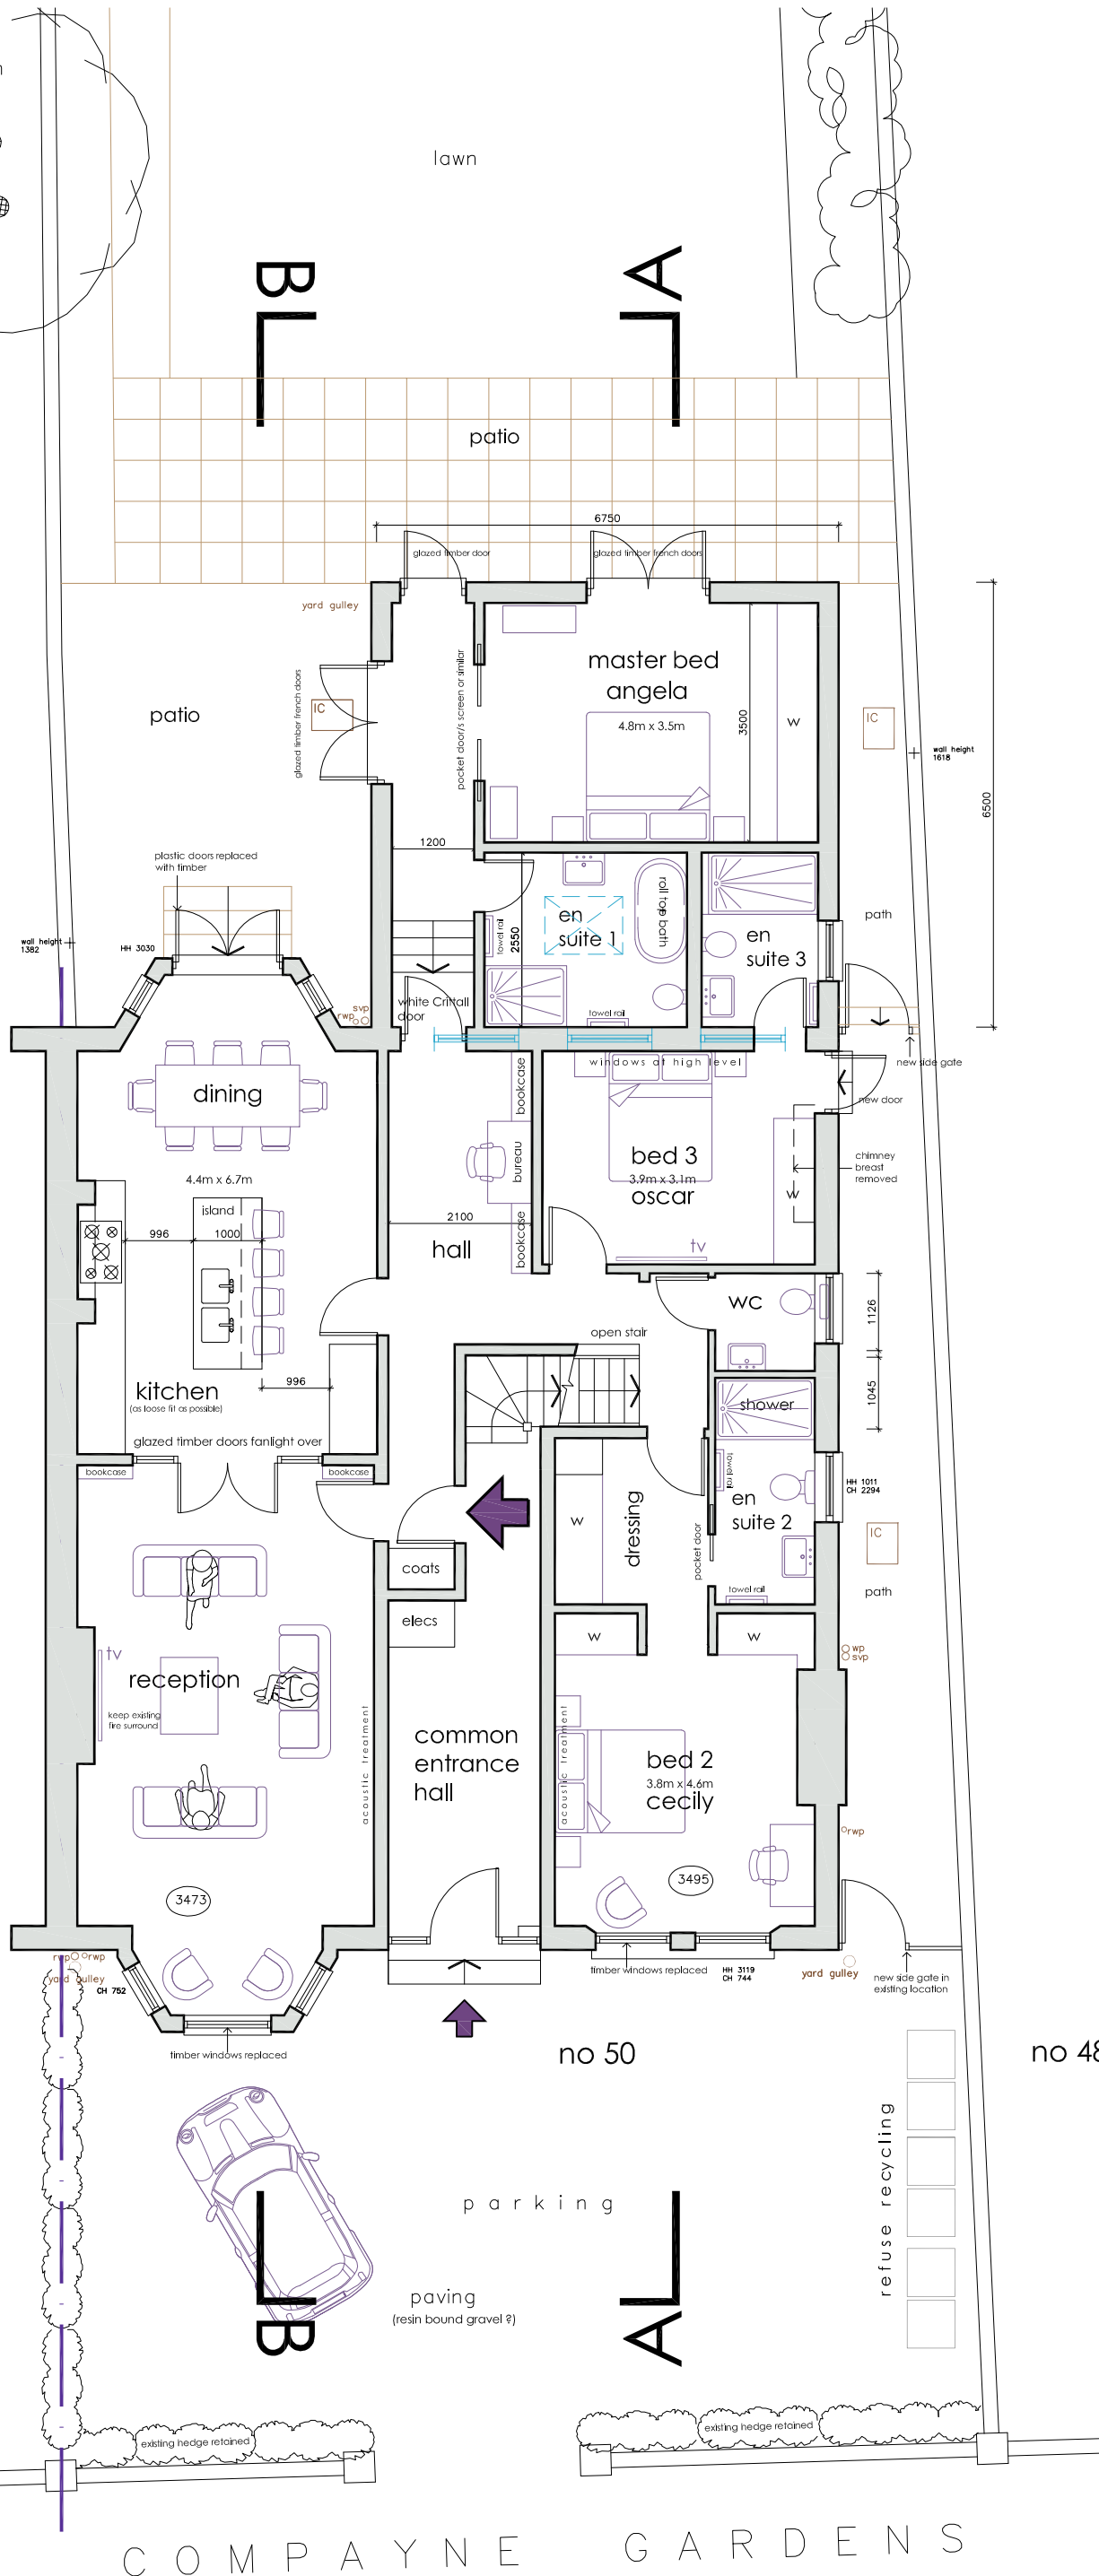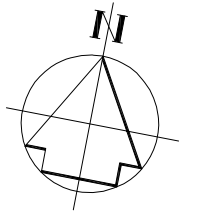

basement


ground floor plan as proposed

DVM ARCHITECTS		
4a Murray Street . London . NW1 9RE Telephone 0207 485 2121 . Facsimile 0207 267 2527 e-mail: studio@dvmarch.com		
Client Angela Rigg		
Project Flat 1 50 Compayne Gdns London NW6 3RY		
Title Ground Floor Plan as proposed		
Scale 1:50	Date 24.10.23	Job No. 1897
Drawing No. 1897-P13		Rev.

All dimensions are to be checked on site.
© This drawing is copyright and remains the property of David & Victoria Mercer at all times and may not be reproduced in part or whole without written consent.

0 1 2 3 4 5 6 metres

scales 1:50 @ A1
1:100 @ A3

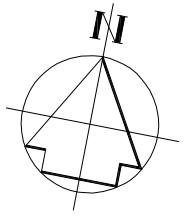

B
└┘

A
└┘

parapet with reconstituted stone coping

green roof

flat rooflight

first floor
not surveyed

terrace

no 52

no 50

no 48

B
└┘

A
└┘

first floor plan as proposed

DVM
ARCHITECTS

4a Murray Street . London . NW1 9RE
Telephone 0207 485 2121 . Facsimile 0207 267 2527
e-mail: studio@dvmarch.com

Client
Angela Rigg

Project
Flat 1 50 Compayne Gdns
London NW6 3RY


Title
First Floor Plan
as Proposed

Scale	Date	Job No.
1:50	24.10.23	1897
Drawing No.	Rev.	
1897-P14		

All dimensions are to be checked on site.
© This drawing is copyright and remains the property of David & Victoria Mercer at all times and may not be reproduced in part or whole without written consent.



rear elevation as proposed

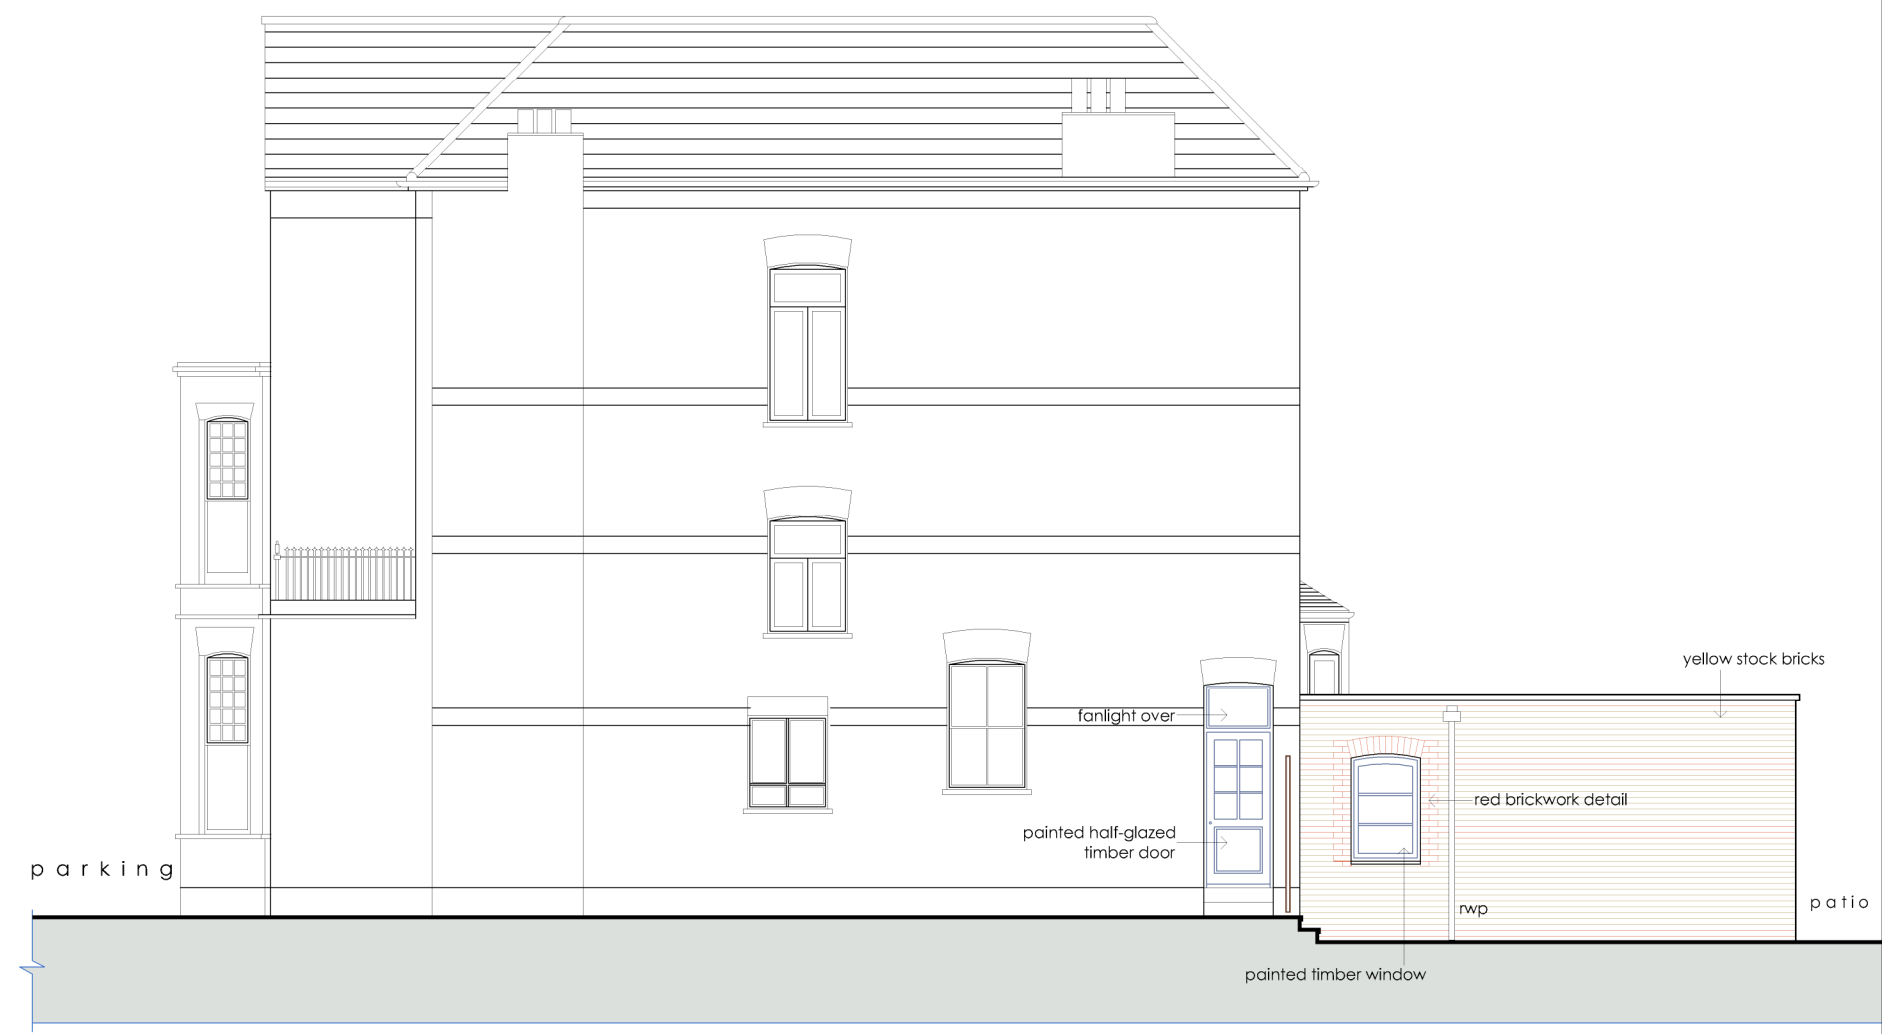

east (flank) elevation as proposed

0 1 2 3 4 5 6 metres

scales 1:50 @ A1
1:100 @ A3

DVM
ARCHITECTS

4a Murray Street . London . NW1 9RE
Telephone 0207 485 2121 . Facsimile 0207 267 2527
e-mail: studio@dvmarch.com


Client
Angela Rigg

Project
Flat 1 50 Compayne Gdns
London NW6 3RY

Title
Rear + Flank Elevations
as proposed

Scale	Date	Job No.	
1:50	24.10.23	1897	
Drawing No.	Rev.		
1897-P15			

All dimensions are to be checked on site.
© This drawing is copyright and remains the property of David & Victoria Mercer
at all times and may not be reproduced in part or whole without written consent.

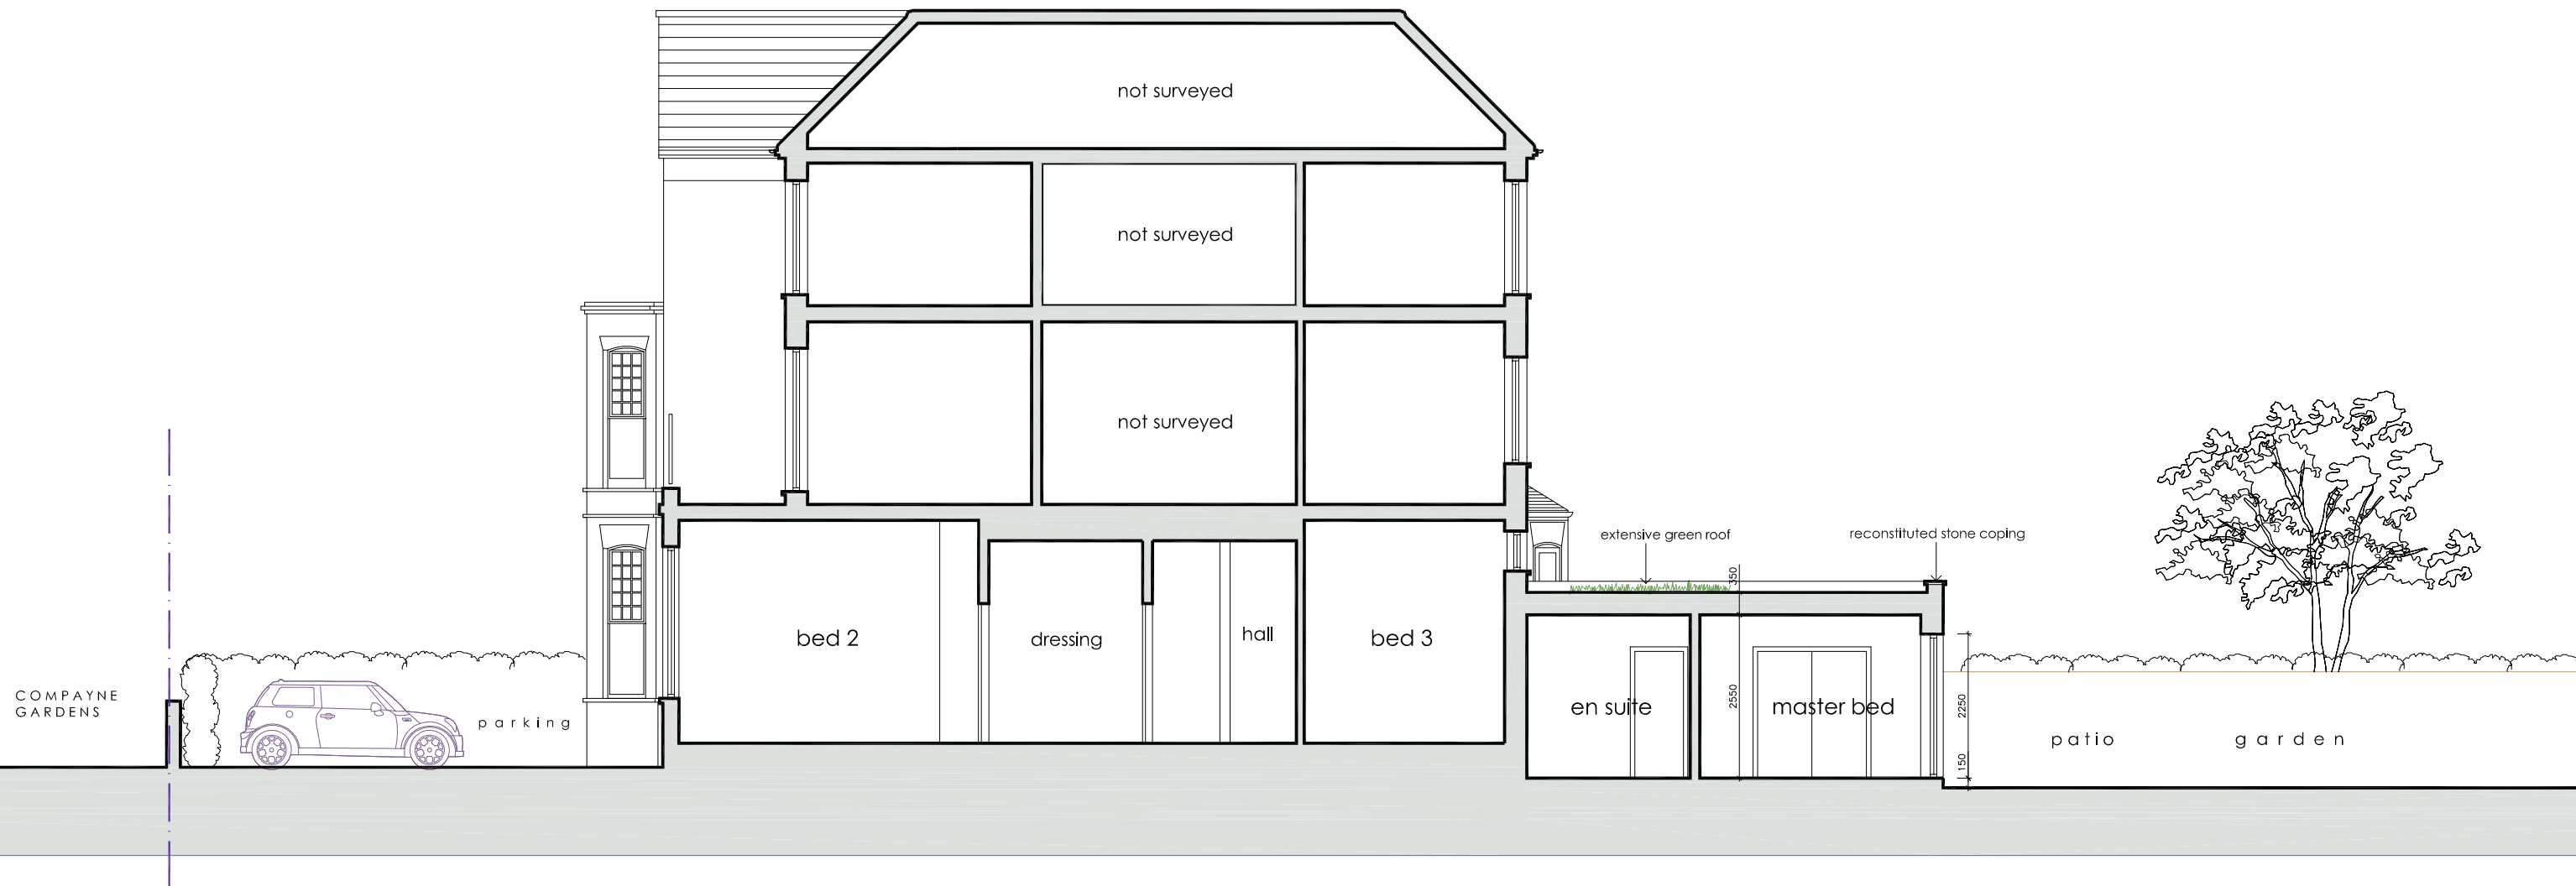

section AA as proposed

0 1 2 3 4 5 6 metres

scales 1:50 @ A1
1:100 @ A3

DVM
ARCHITECTS

4a Murray Street . London . NW1 9RE
Telephone 0207 485 2121 . Facsimile 0207 267 2527
e-mail: studio@dvmarch.com


Client
Angela Rigg

Project
Flat 1 50 Compayne Gdns
London NW6 3RY


Title
Section AA
as proposed

Scale 1:50	Date 24.10.23	Job No. 1897
Drawing No. 1897-P16	Rev.	

All dimensions are to be checked on site.
© This drawing is copyright and remains the property of David & Victoria Mercer at all times and may not be reproduced in part or whole without written consent.

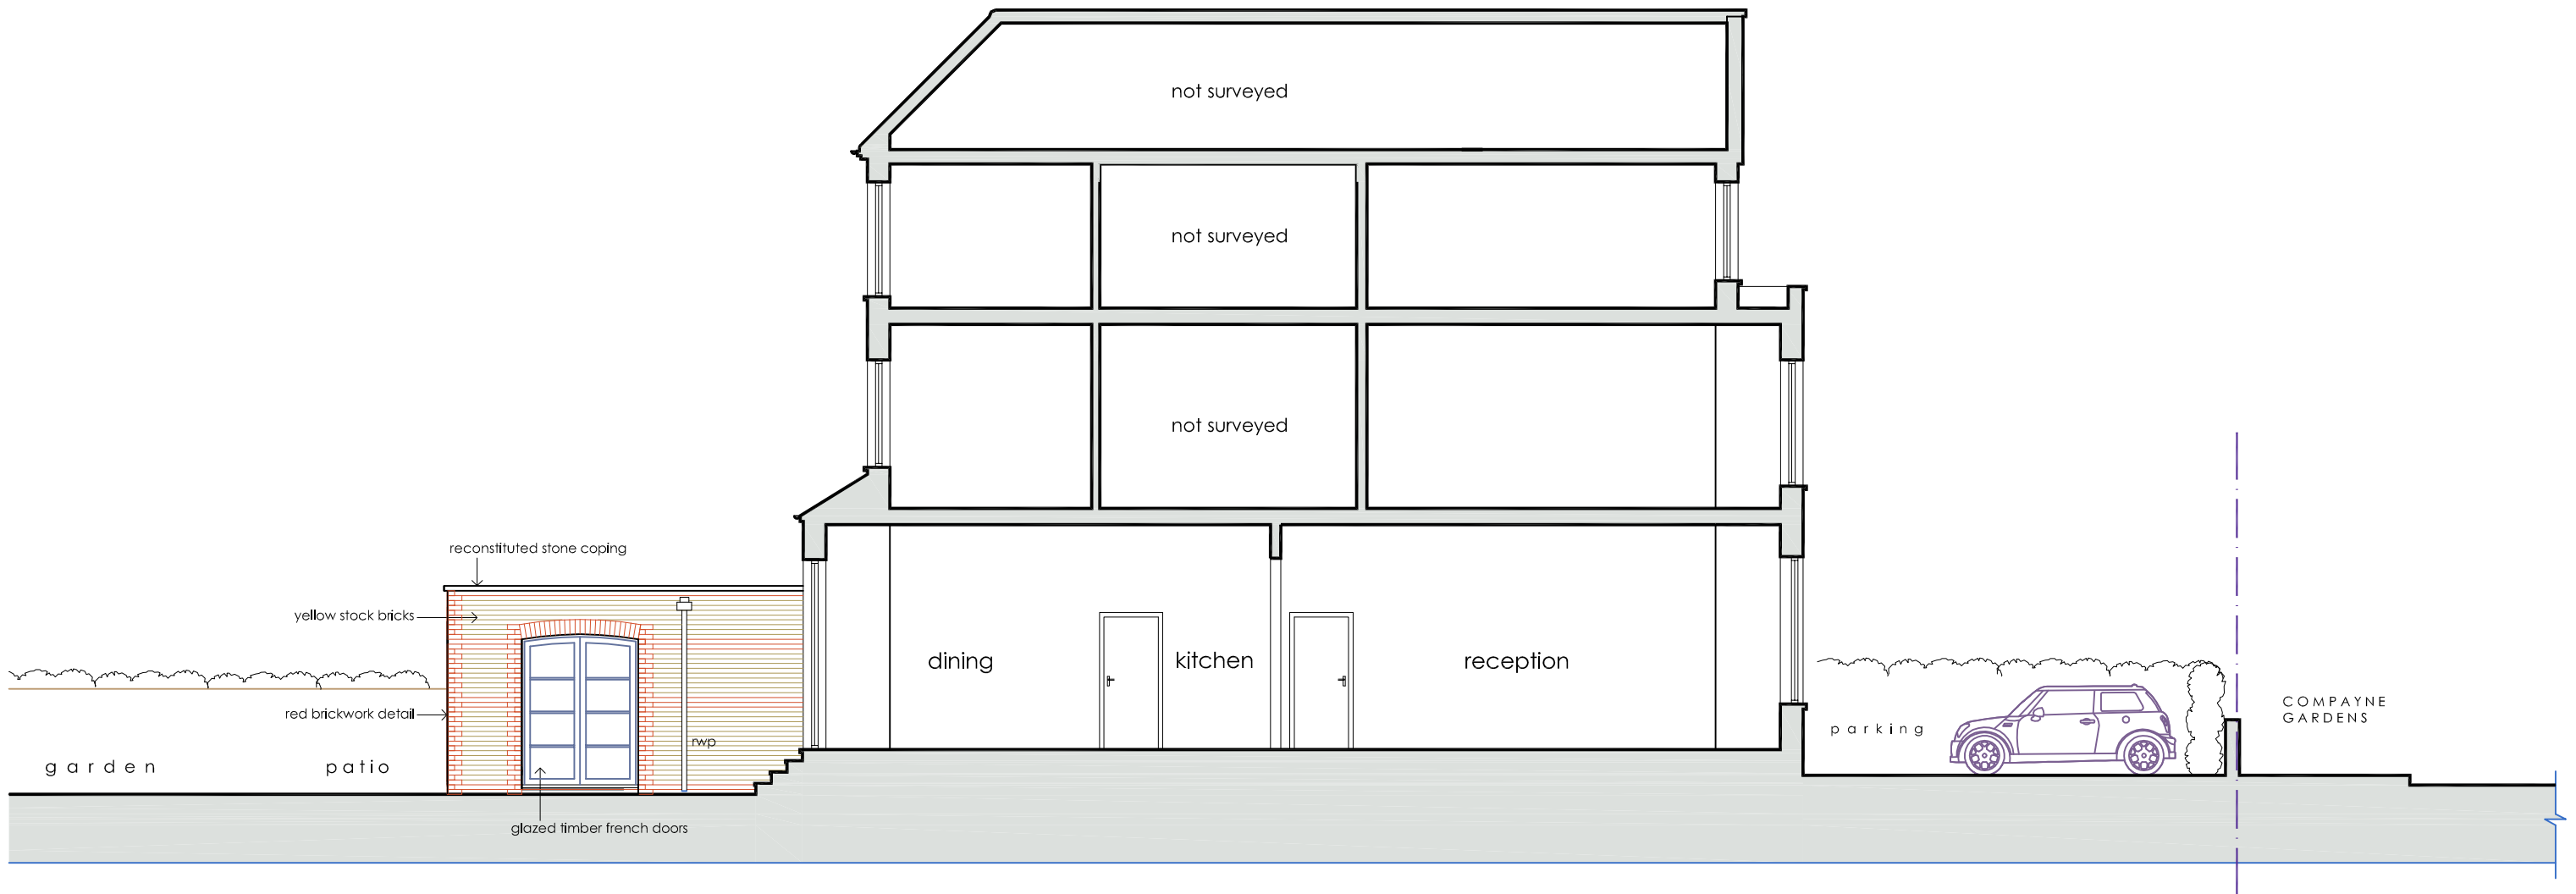

sectional elevation BB as proposed

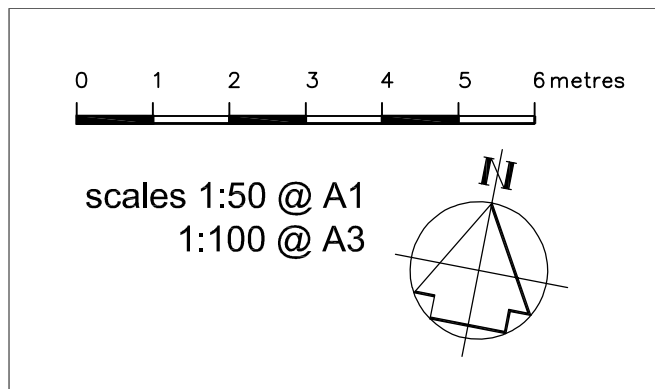

DVM
ARCHITECTS

4a Murray Street . London . NW1 9RE
Telephone 0207 485 2121 . Facsimile 0207 267 2527
e-mail: studio@dvmarch.com

Client
Angela Rigg

Project
Flat 1 50 Compayne Gdns
London NW6 3RY

Title
Sectional Elevation BB
as proposed

Scale	Date	Job No.
1:50	24.10.23	1897
Drawing No. 1897-P17		Rev.

All dimensions are to checked on site.
© This drawing is copyright and remains the property of David & Victoria Mercer
at all times and may not be reproduced in part or whole without written consent.