


# gardens

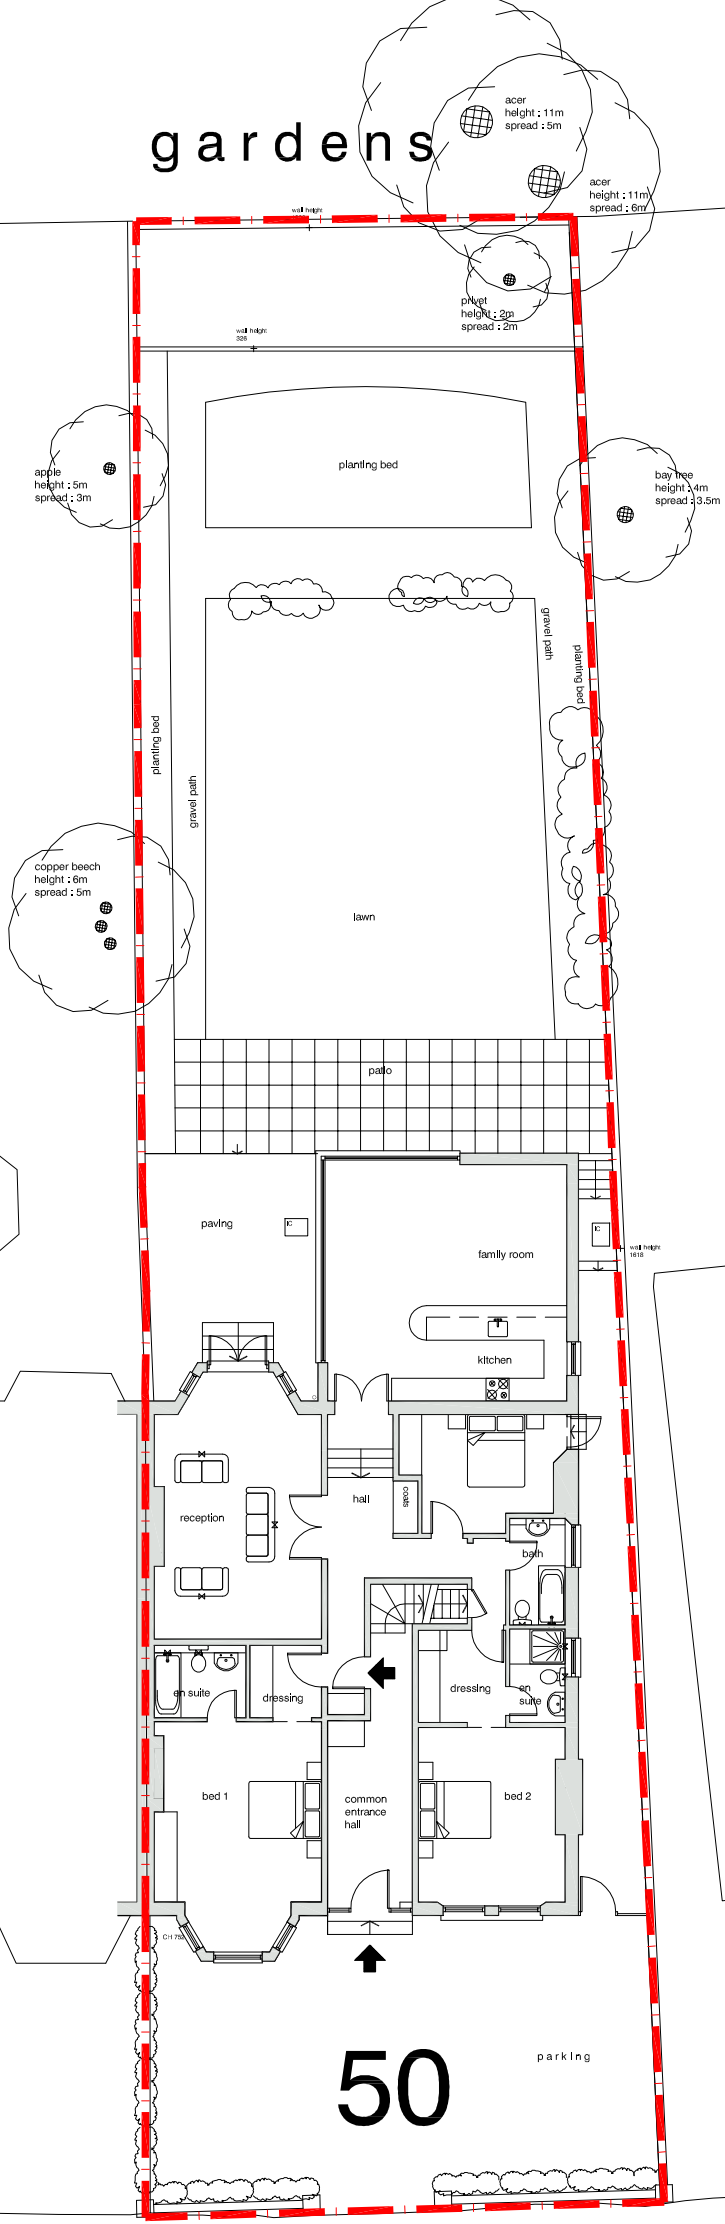

54

52

48


46

50

COMPAYNE GARDENS

COMPAYNE GARDENS

## block plan proposed

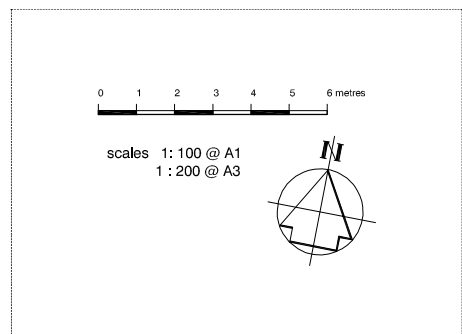

**DVM ARCHITECTS**  
 4a Murray Street . London . NW1 9RE  
 Telephone 0207 485 2121 . Facsimile 0207 267 2527  
 e-mail: studio@dvmarch.com



Client  
 Christopher Ronus

Project  
 Flat 1 50 Compayne Gdns  
 London NW6 3RY



Title  
 Block Plan  
 as proposed

|             |          |         |
|-------------|----------|---------|
| Scale       | Date     | Job No. |
| 1:100       | 20.07.20 | 1897    |
| Drawing No. | Rev.     |         |
| 1897-K12    | A        |         |

All dimensions are to be checked on site.  
 © This drawing is copyright and remains the property of David & Victoria Mercer at all times and may not be reproduced in part or whole without written consent.

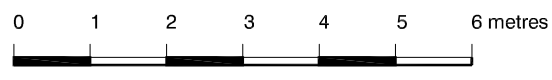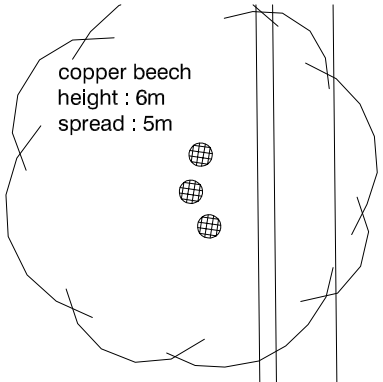

scales 1 : 50 @ A1  
1 : 100 @ A3

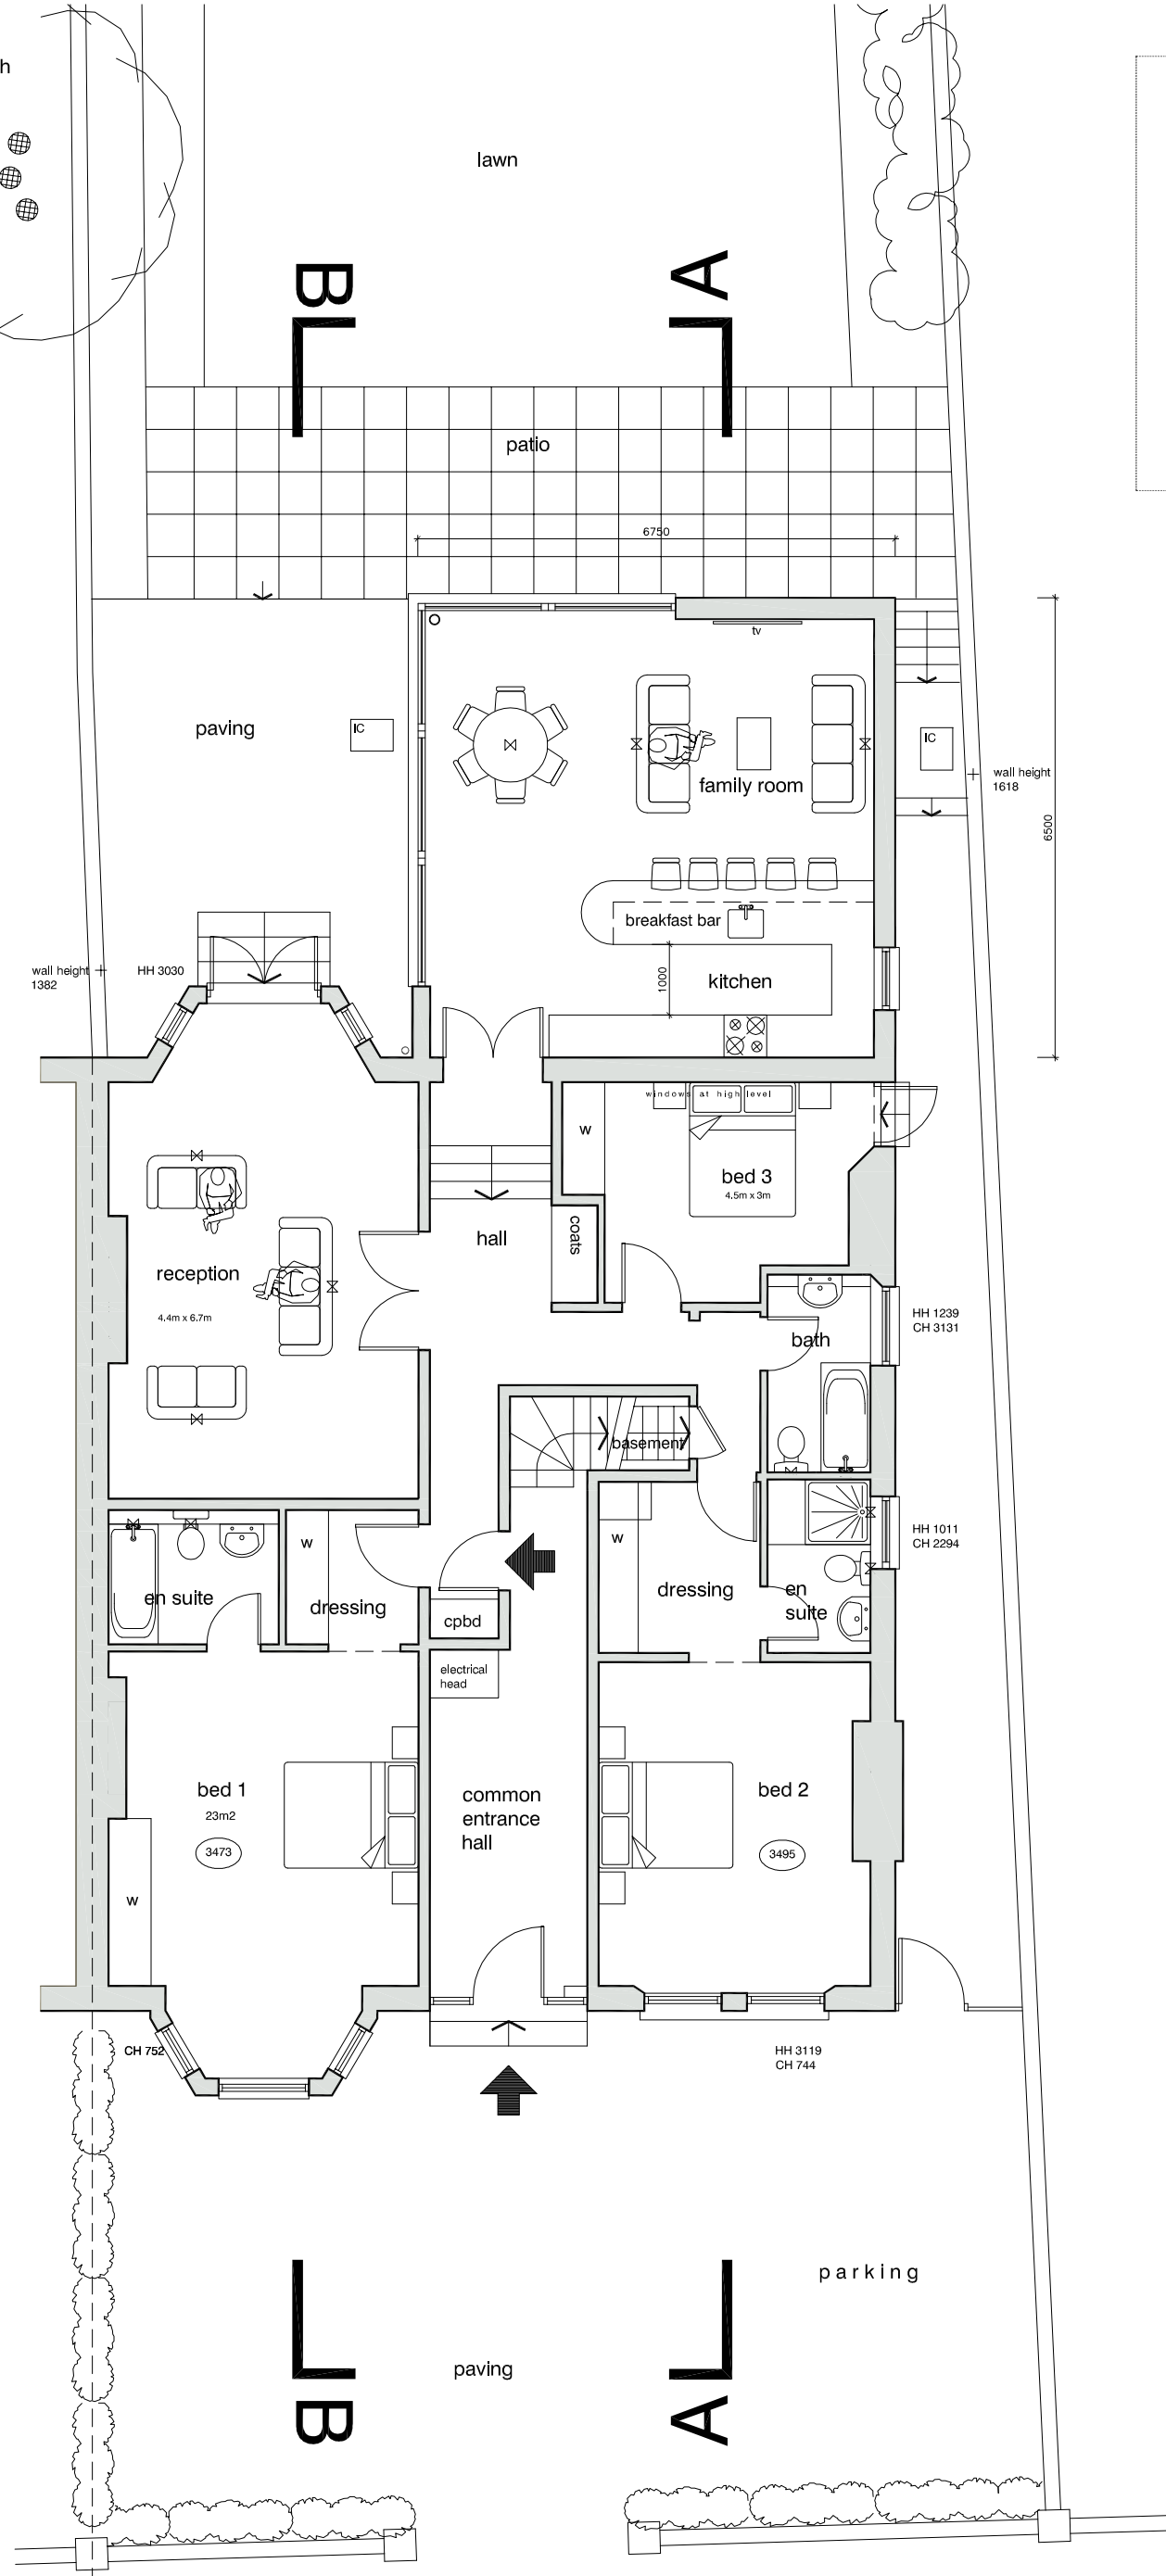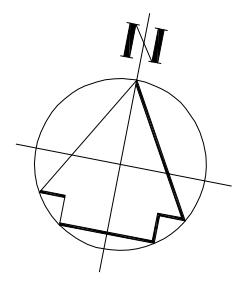

COMPAYNE GARDENS

# ground floor plan as proposed

**DVM**  
ARCHITECTS

4a Murray Street . London . NW1 9RE  
Telephone 0207 485 2121 . Facsimile 0207 267 2527  
e-mail: studio@dvmarch.com

|  |                  |                 |
|--|------------------|-----------------|
| Client<br>Christopher Ronus                          |                  |                 |
| Project<br>Flat 1 50 Compayne Gdns<br>London NW6 3RY |                  |                 |
| Title<br>Ground Floor Plan<br>as proposed            |                  |                 |
| Scale<br>1:50  | Date<br>20.07.20 | Job No.<br>1897 |
| Drawing No.<br>1897-K13                              | Rev.<br>A        |                 |


All dimensions are to be checked on site.  
© This drawing is copyright and remains the property of David & Victoria Mercer  
at all times and may not be reproduced in part or whole without written consent.

0 1 2 3 4 5 6 metres




scales 1:50 @ A1

1:100 @ A3

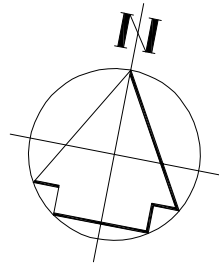

B  
└─┘

A  
└─┘

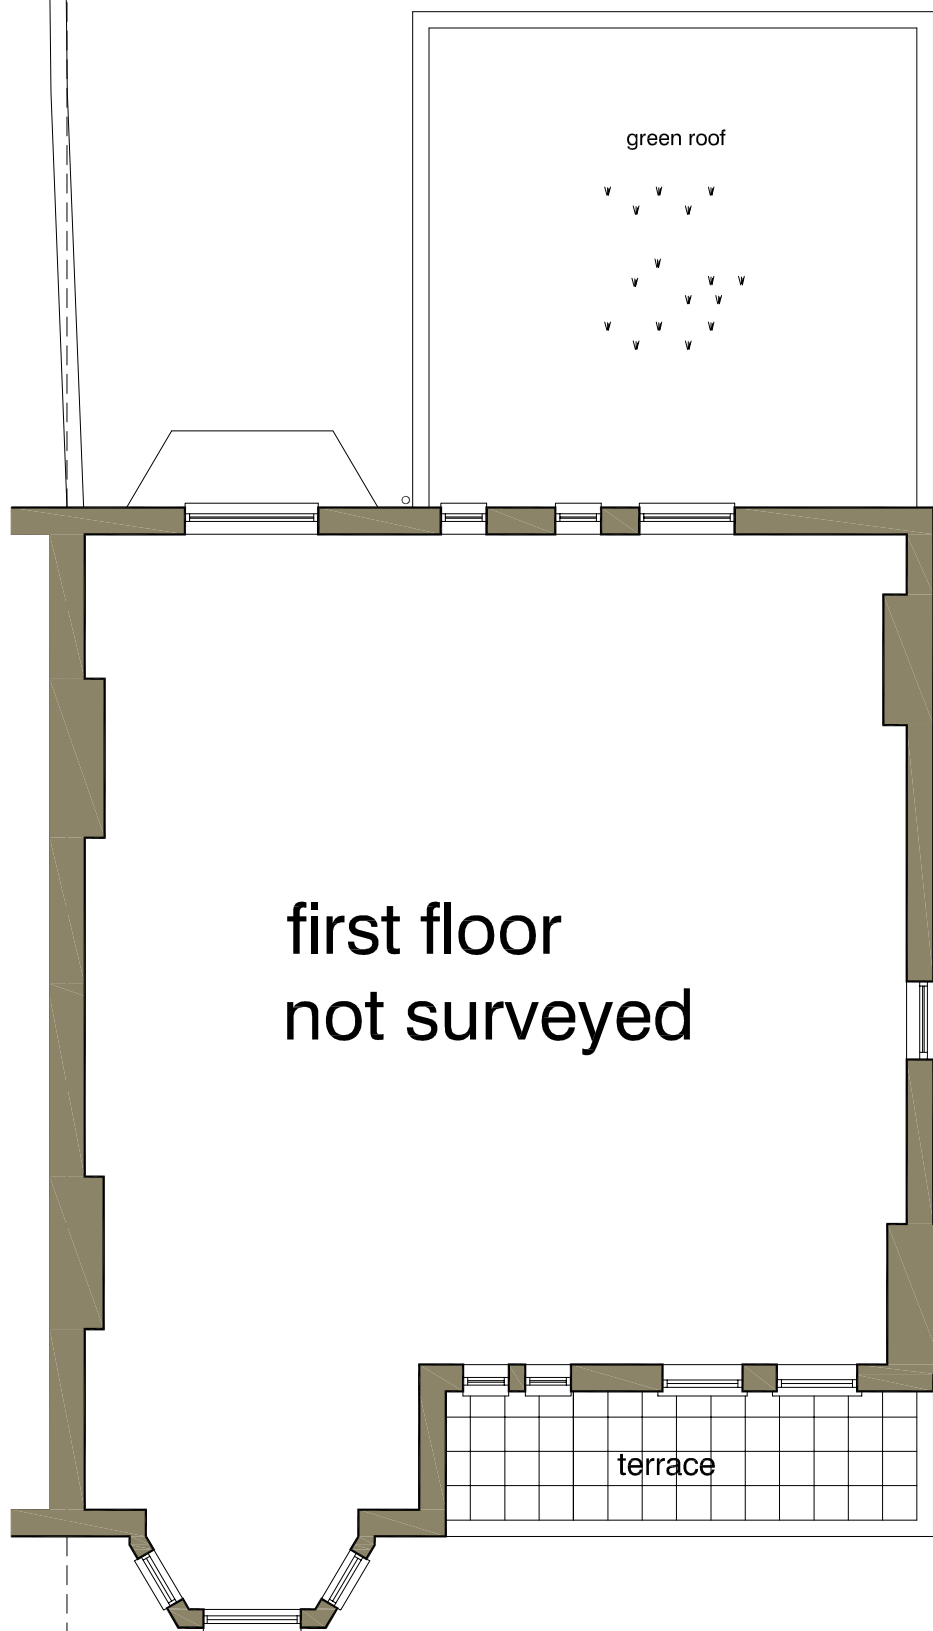

first floor  
not surveyed

terrace

B  
└─┘

A  
└─┘

first floor plan as proposed

DVM  
ARCHITECTS

4a Murray Street . London . NW1 9RE  
Telephone 0207 485 2121 . Facsimile 0207 267 2527  
e-mail: studio@dvmarch.com

Client  
Christopher Ronus

Project  
Flat 1 50 Compayne Gdns  
London NW6 3RY

Title  
First Floor Plan  
as proposed

|       |          |         |
|-------|----------|---------|
| Scale | Date     | Job No. |
| 1:50  | 19.12.16 | 1897    |

|             |      |
|-------------|------|
| Drawing No. | Rev. |
| 1897-K14    |      |


All dimensions are to be checked on site.  
© This drawing is copyright and remains the property of David & Victoria Mercer  
at all times and may not be reproduced in part or whole without written consent.



rear elevation as proposed




east (flank) elevation as proposed

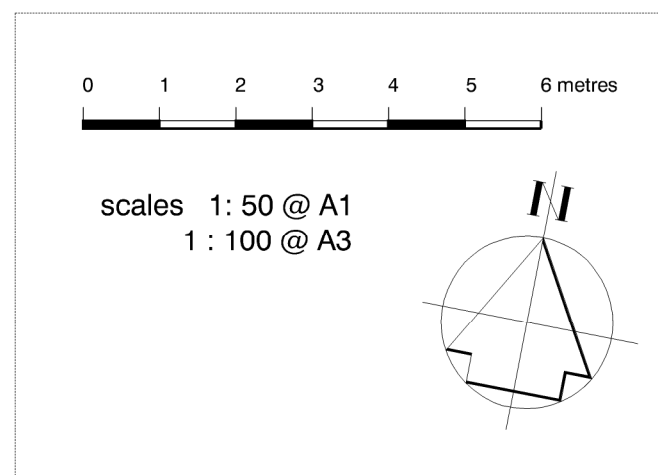

elevations as proposed

|   |                                 |                                |
|---|---------------------------------|--------------------------------|
| <b>DVM</b><br>ARCHITECTS  |                                 |                                |
| <small>4a Murray Street . London . NW1 9RE<br/>Telephone 0207 485 2121 . Facsimile 0207 267 2527<br/>e-mail: studio@dvmarch.com</small>   |                                 |                                |
| <small>Client</small><br>Christopher Ronus  |                                 |                                |
| <small>Project</small><br>Flat 1 50 Compayne Gdns<br>London NW6 3RY   |                                 |                                |
| <small>Title</small><br>Rear + Flank Elevations<br>as proposed  |                                 |                                |
| <small>Scale</small><br>1: 50   | <small>Date</small><br>20.07.20 | <small>Job No.</small><br>1897 |
| <small>Drawing No.</small><br>1897-K15  | <small>Rev.</small><br>A        |                                |
| <small>All dimensions are to be checked on site.<br/>© This drawing is copyright and remains the property of David &amp; Victoria Mercer<br/>at all times and may not be reproduced in part or whole without written consent.</small> |                                 |                                |

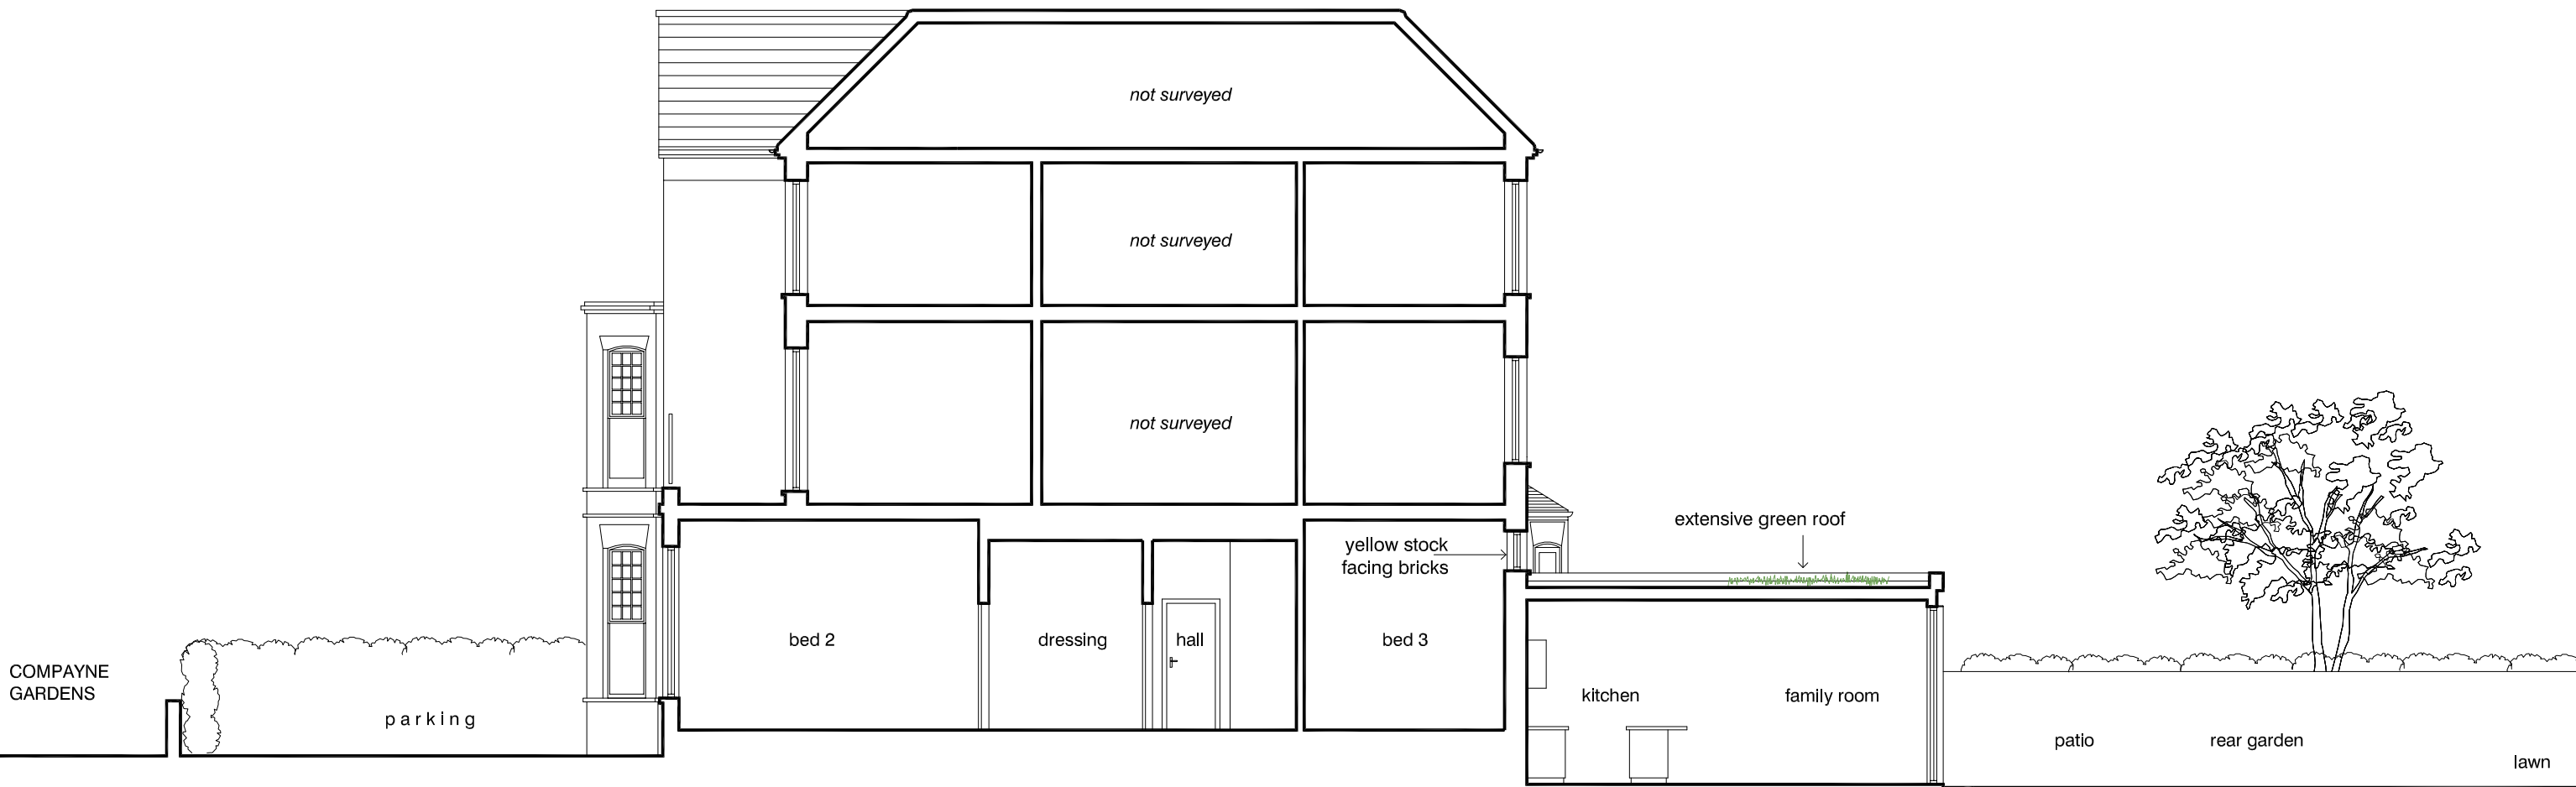

section AA as proposed

0 1 2 3 4 5 6 metres

scales 1: 50 @ A1  
1: 100 @ A3

**DVM**  
ARCHITECTS

4a Murray Street . London . NW1 9RE  
Telephone 0207 485 2121 . Facsimile 0207 267 2527  
e-mail: studio@dvmarch.com

Client  
Christopher Ronus

Project  
Flat 1 50 Compayne Gdns  
London NW6 3RY



Title  
Section AA  
as proposed

|             |          |         |
|-------------|----------|---------|
| Scale       | Date     | Job No. |
| 1: 50       | 19.12.16 | 1897    |
| Drawing No. | Rev.     |         |
| 1897-K16    |          |         |


All dimensions are to be checked on site.  
© This drawing is copyright and remains the property of David & Victoria Mercer  
at all times and may not be reproduced in part or whole without written consent.

0 1 2 3 4 5 6 metres

scales 1: 50 @ A1  
1 : 100 @ A3

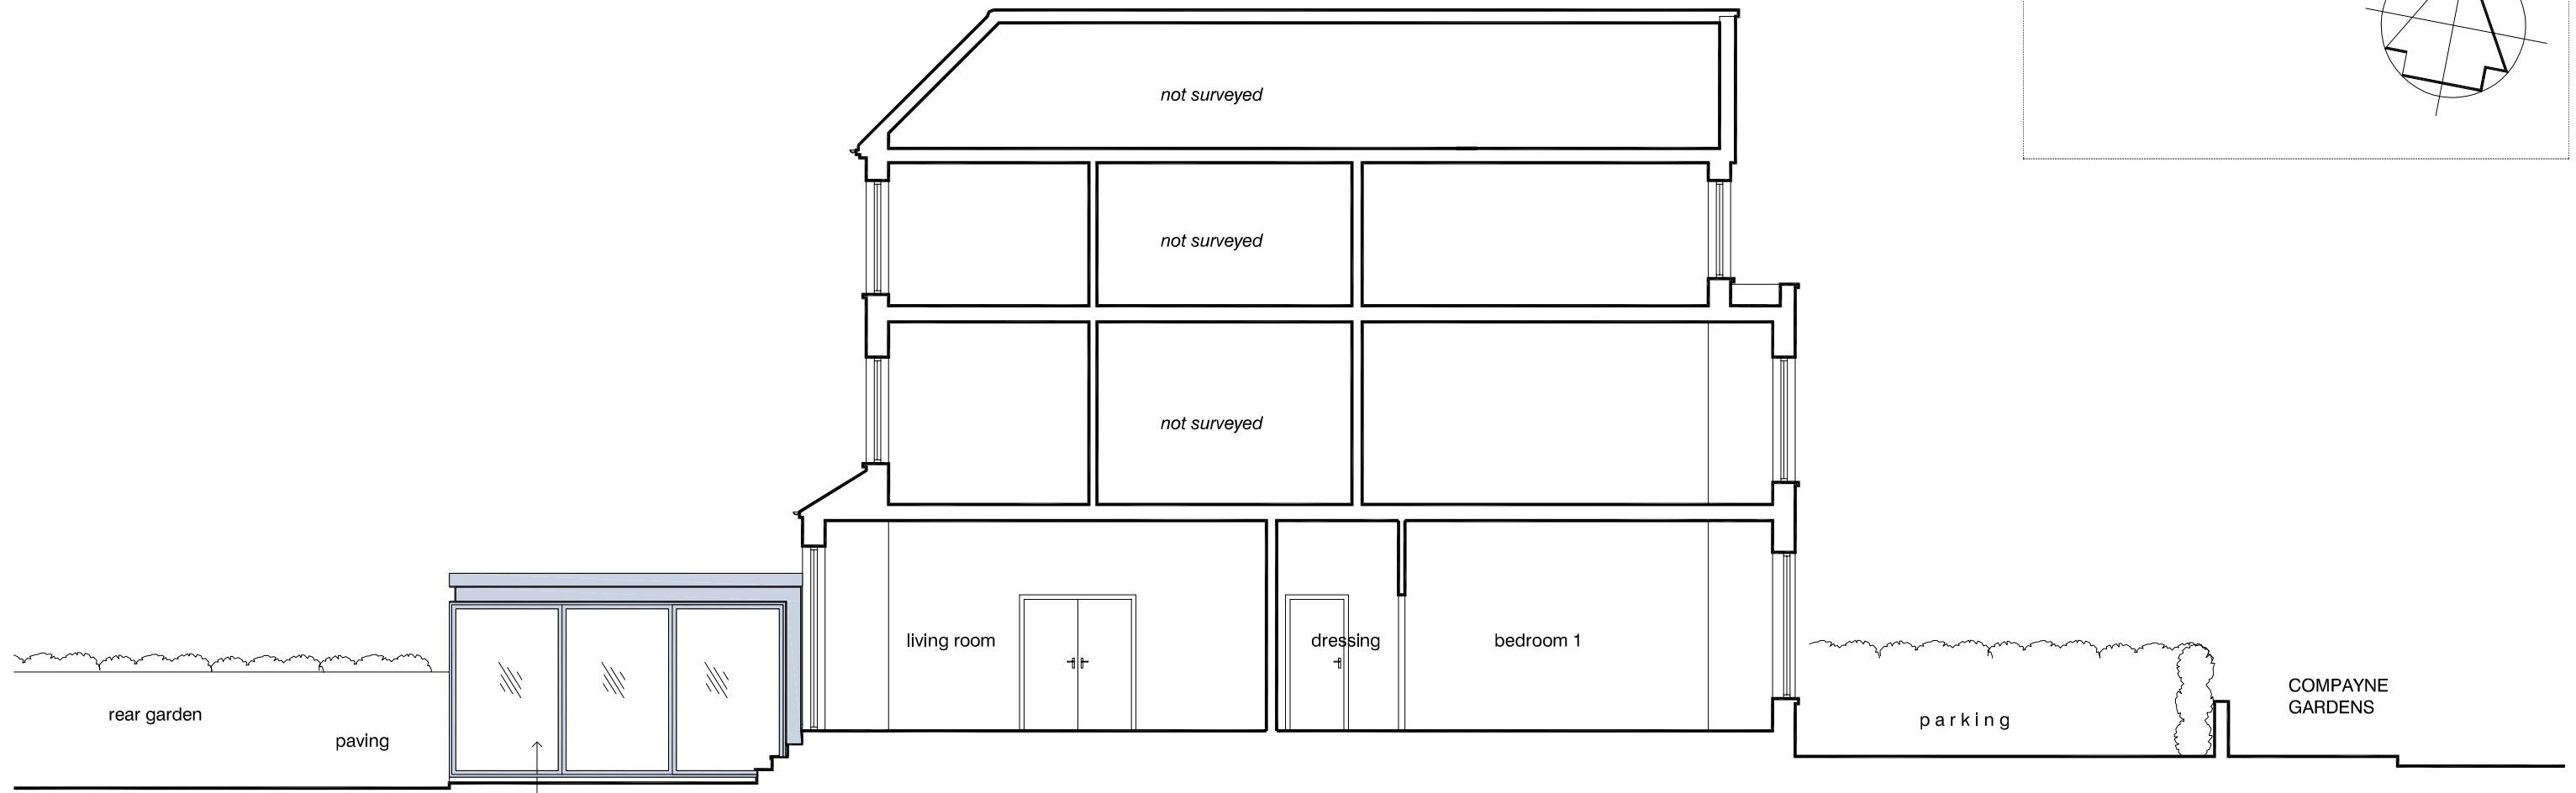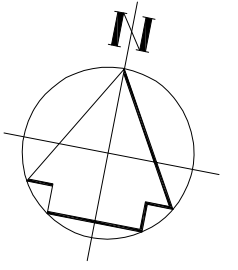

sectional elevation BB as proposed

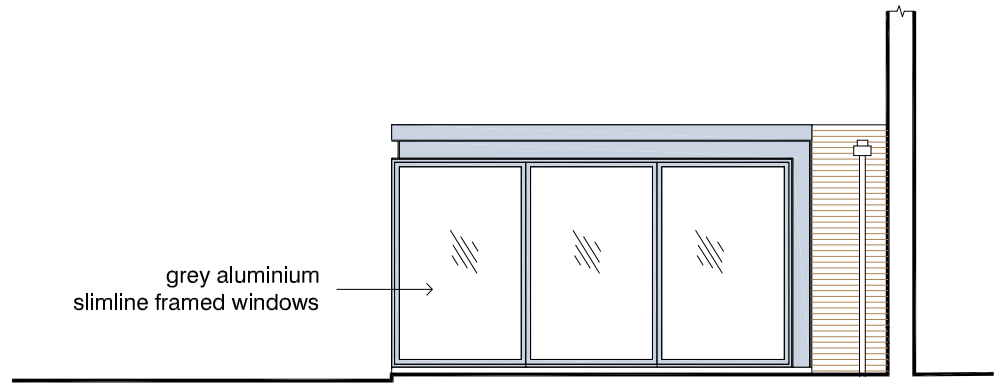

west elevation (full)

|   |                  |                 |
|---|------------------|-----------------|
| <b>DVM</b><br>ARCHITECTS  |                  |                 |
| <small>4a Murray Street . London . NW1 9RE<br/>Telephone 0207 485 2121 . Facsimile 0207 267 2527<br/>e-mail: studio@dvmarch.com</small> |                  |                 |
| Client<br>Christopher Ronus   |                  |                 |
| Project<br>Flat 1 50 Compayne Gdns<br>London NW6 3RY  |                  |                 |
| Title<br>Sectional Elevation BB<br>as proposed  |                  |                 |
| Scale<br>1: 50  | Date<br>19.12.16 | Job No.<br>1897 |
| Drawing No.<br>1897-K17   | Rev.             |                 |

All dimensions are to be checked on site.  
© This drawing is copyright and remains the property of David & Victoria Mercer  
at all times and may not be reproduced in part or whole without written consent.