
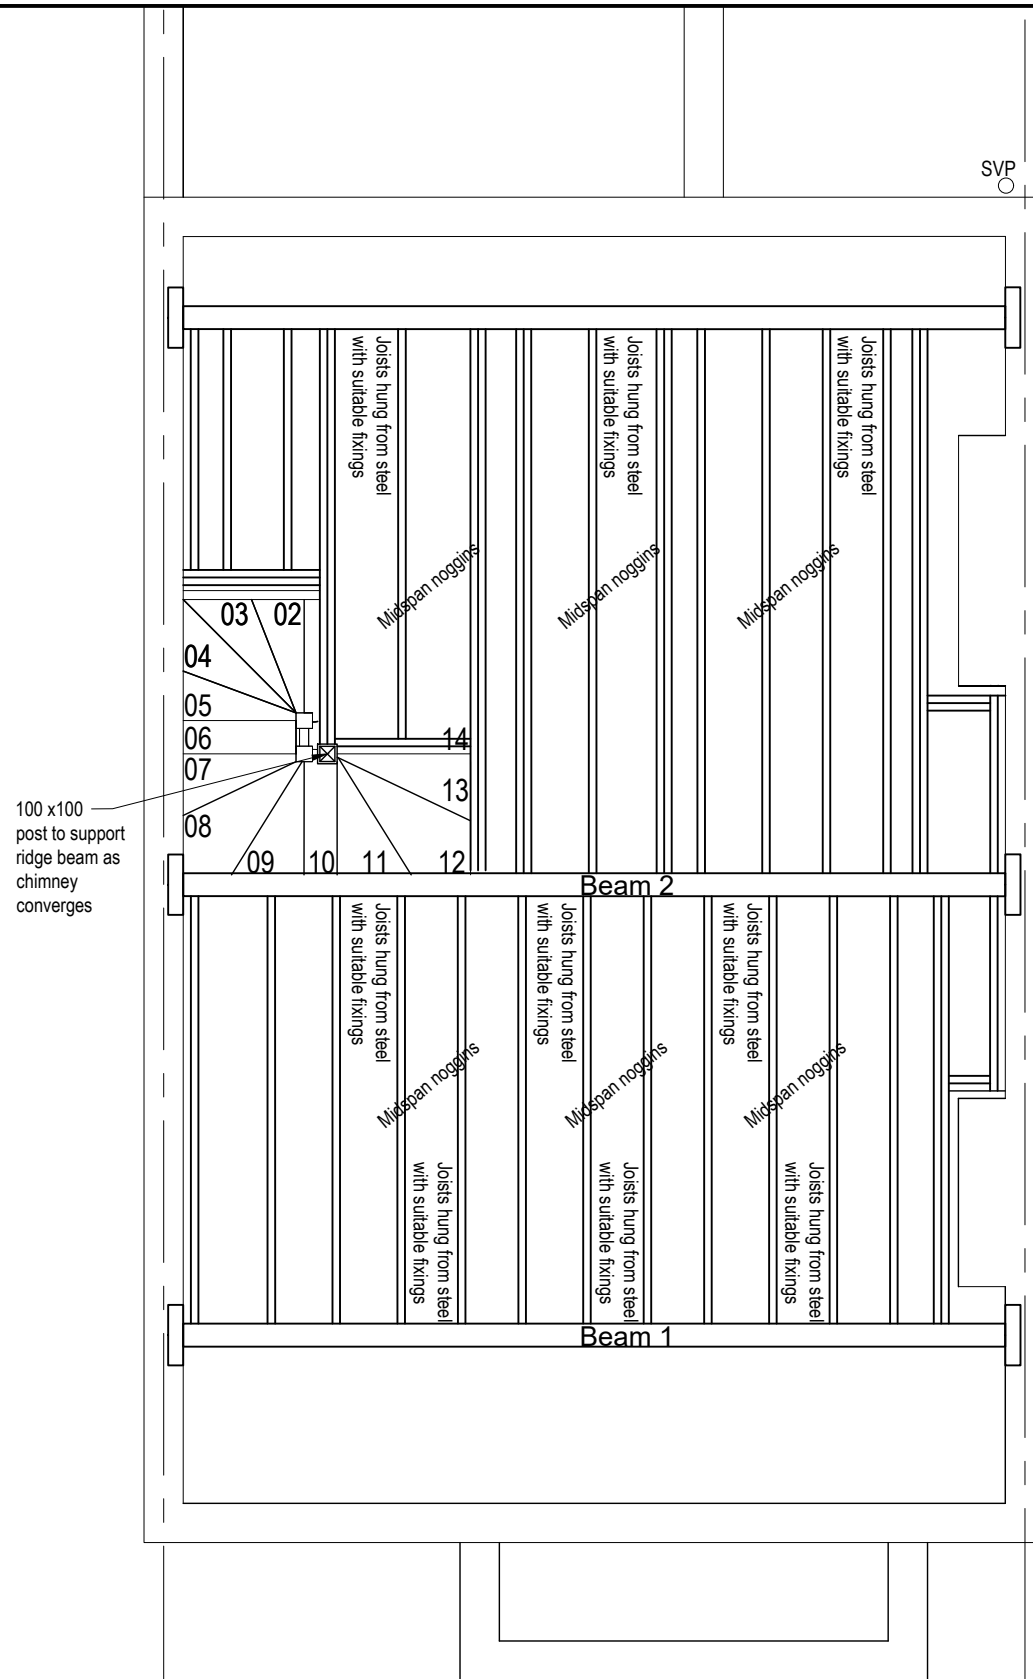


PROPOSED LOFT FLOOR PLAN

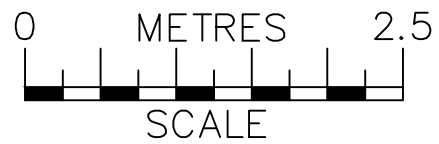

STRUCTURAL FLOOR PLAN

**Notes:**  
The General contractor is responsible for the verification of all dimensions on site and shall inform the contract administrator of any discrepancies.

Do not scale from this drawing. Use figure dimension only.

Existing foundations, lintels and wall to be exposed if required by Building Control for assessment and upgrading if found inadequate.



17-11-23	Loft dormer width reduced	A
Date	Description	Rev
<b>Drawing 2</b>		
<b>Project</b>	Flat C 75 Goldhurst Terrace, London NW6 3HA Proposed Loft Conversion	
<b>Client</b>	Scott Dixon	
<b>Title</b>	Proposed Loft & Structural Floor Plans	<b>Revision</b> A
<b>Date</b> 01-07-23	<b>Scale</b> 1-50@A3	<b>Drawn</b> SH
<b>Job No.</b>	<b>Dwg No. 002</b>	<b>Checked by</b>