



**Proposed Block Plan**  
Scale 1:500 @ A3



Issued For <b>PLANNING</b>
General Notes: THIS DRAWING HAS BEEN PREPARED BY MICHAEL EALES ARCHITECTS AND THE DATA CONTAINED HEREIN MAY BE USED OR REPRODUCED ONLY WITH MICHAEL EALES ARCHITECTS' APPROVAL.

Rev.	Description	Date	Signed	Checked


**LEGEND:**

- Site Boundary
- Existing Building
- Proposed Extension


--

A3 Scale 1:500	Date 19.07.22	Drawn by SS	Checked by ME
Drawing Title <b>Proposed Block Plan</b>			
Project <b>2 and a half Rudall Crescent London, NW3 1RS</b>			

<b>ME</b> ARCHITECTS	113 Fore Street, Hertford Hertfordshire, SG14 1AS T - 07764 496 345 E - info@me-architects.co.uk		
	Project no. <b>22/176</b>	Drawing no. <b>0002</b>	Revision <b>00</b>

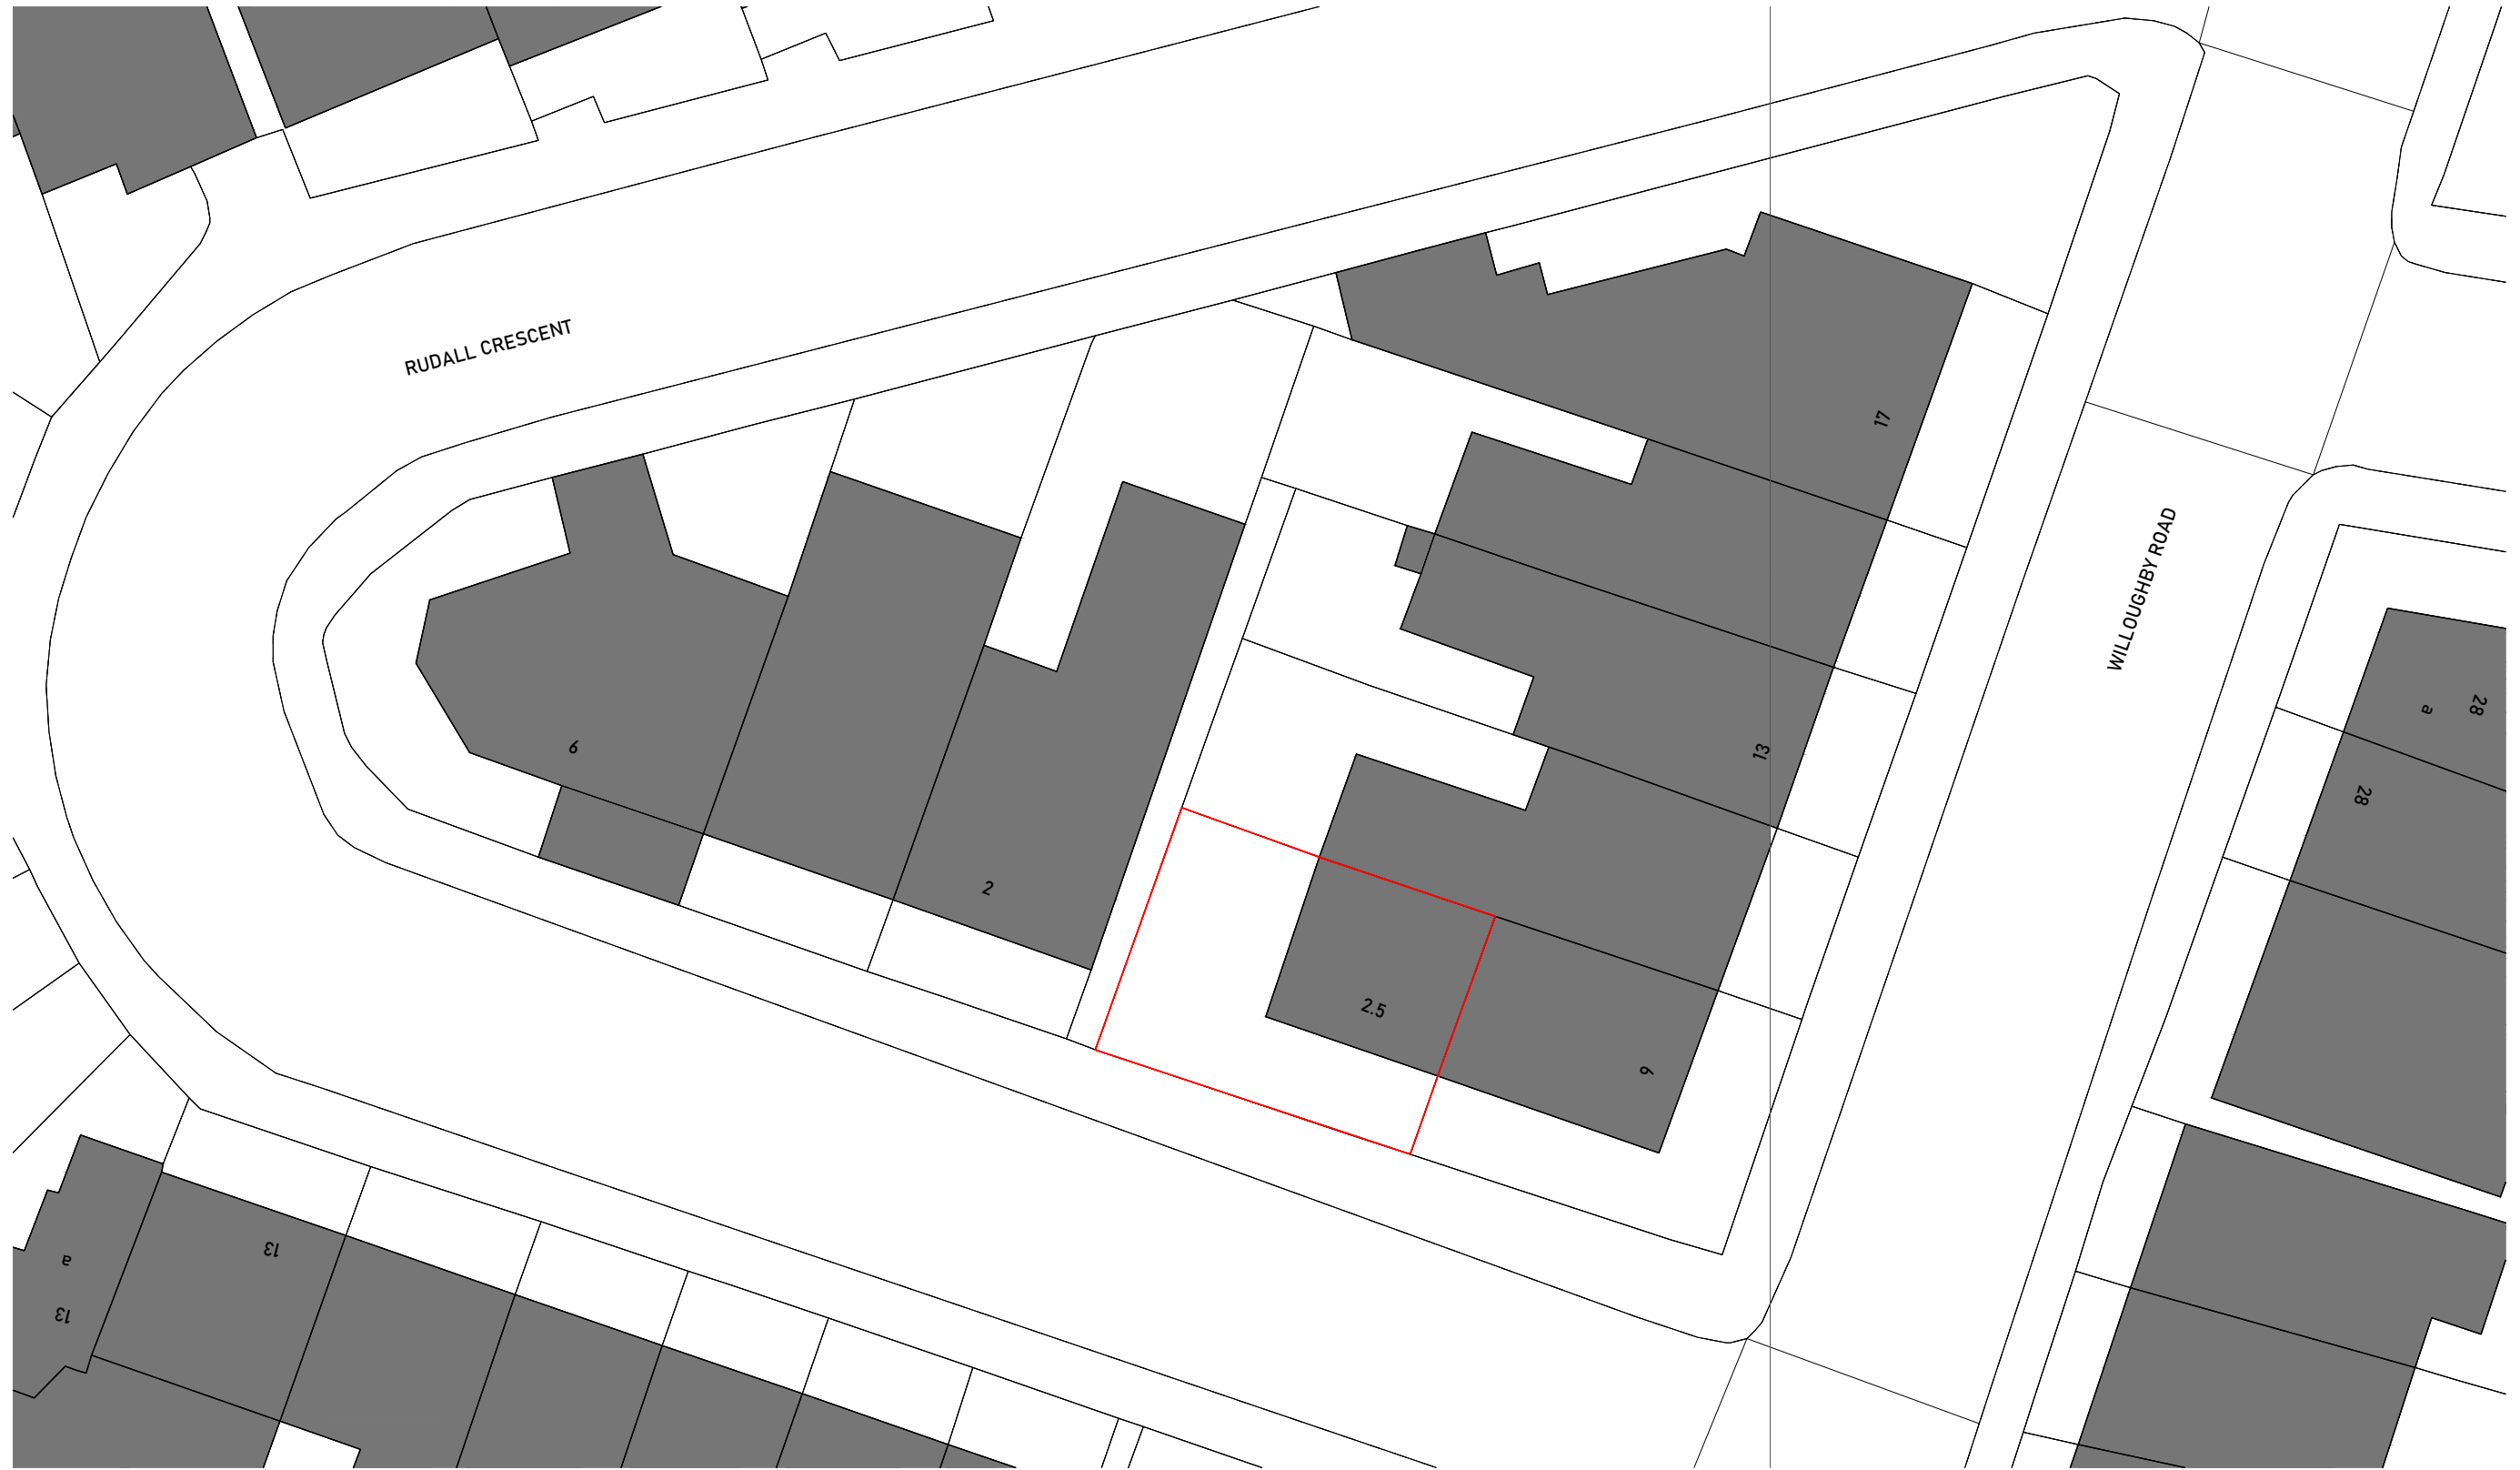

Site Plan  
Scale 1:250 @ A3

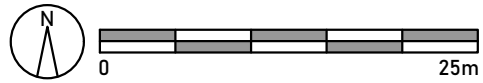

Issued For  
**PLANNING**

General Notes:  
THIS DRAWING HAS BEEN PREPARED BY MICHAEL EALES ARCHITECTS AND THE DATA CONTAINED HEREIN MAY BE USED OR REPRODUCED ONLY WITH MICHAEL EALES ARCHITECTS' APPROVAL.

Rev.	Description	Date	Signed	Checked


**LEGEND:**

- Site Boundary
- Existing Building



A3 Scale 1:250	Date 19.07.22	Drawn by SS	Checked by ME
Drawing Title <b>Site Plan</b>			
Project <b>2 and a half Rudall Crescent London, NW3 1RS</b>			


	<small>113 Fore Street, Hertford Hertfordshire, SG14 1AS T - 07764 496 345 E - info@me-architects.co.uk</small>	
	<small>Project no. <b>22/176</b></small>	<small>Drawing no. <b>0003</b></small>

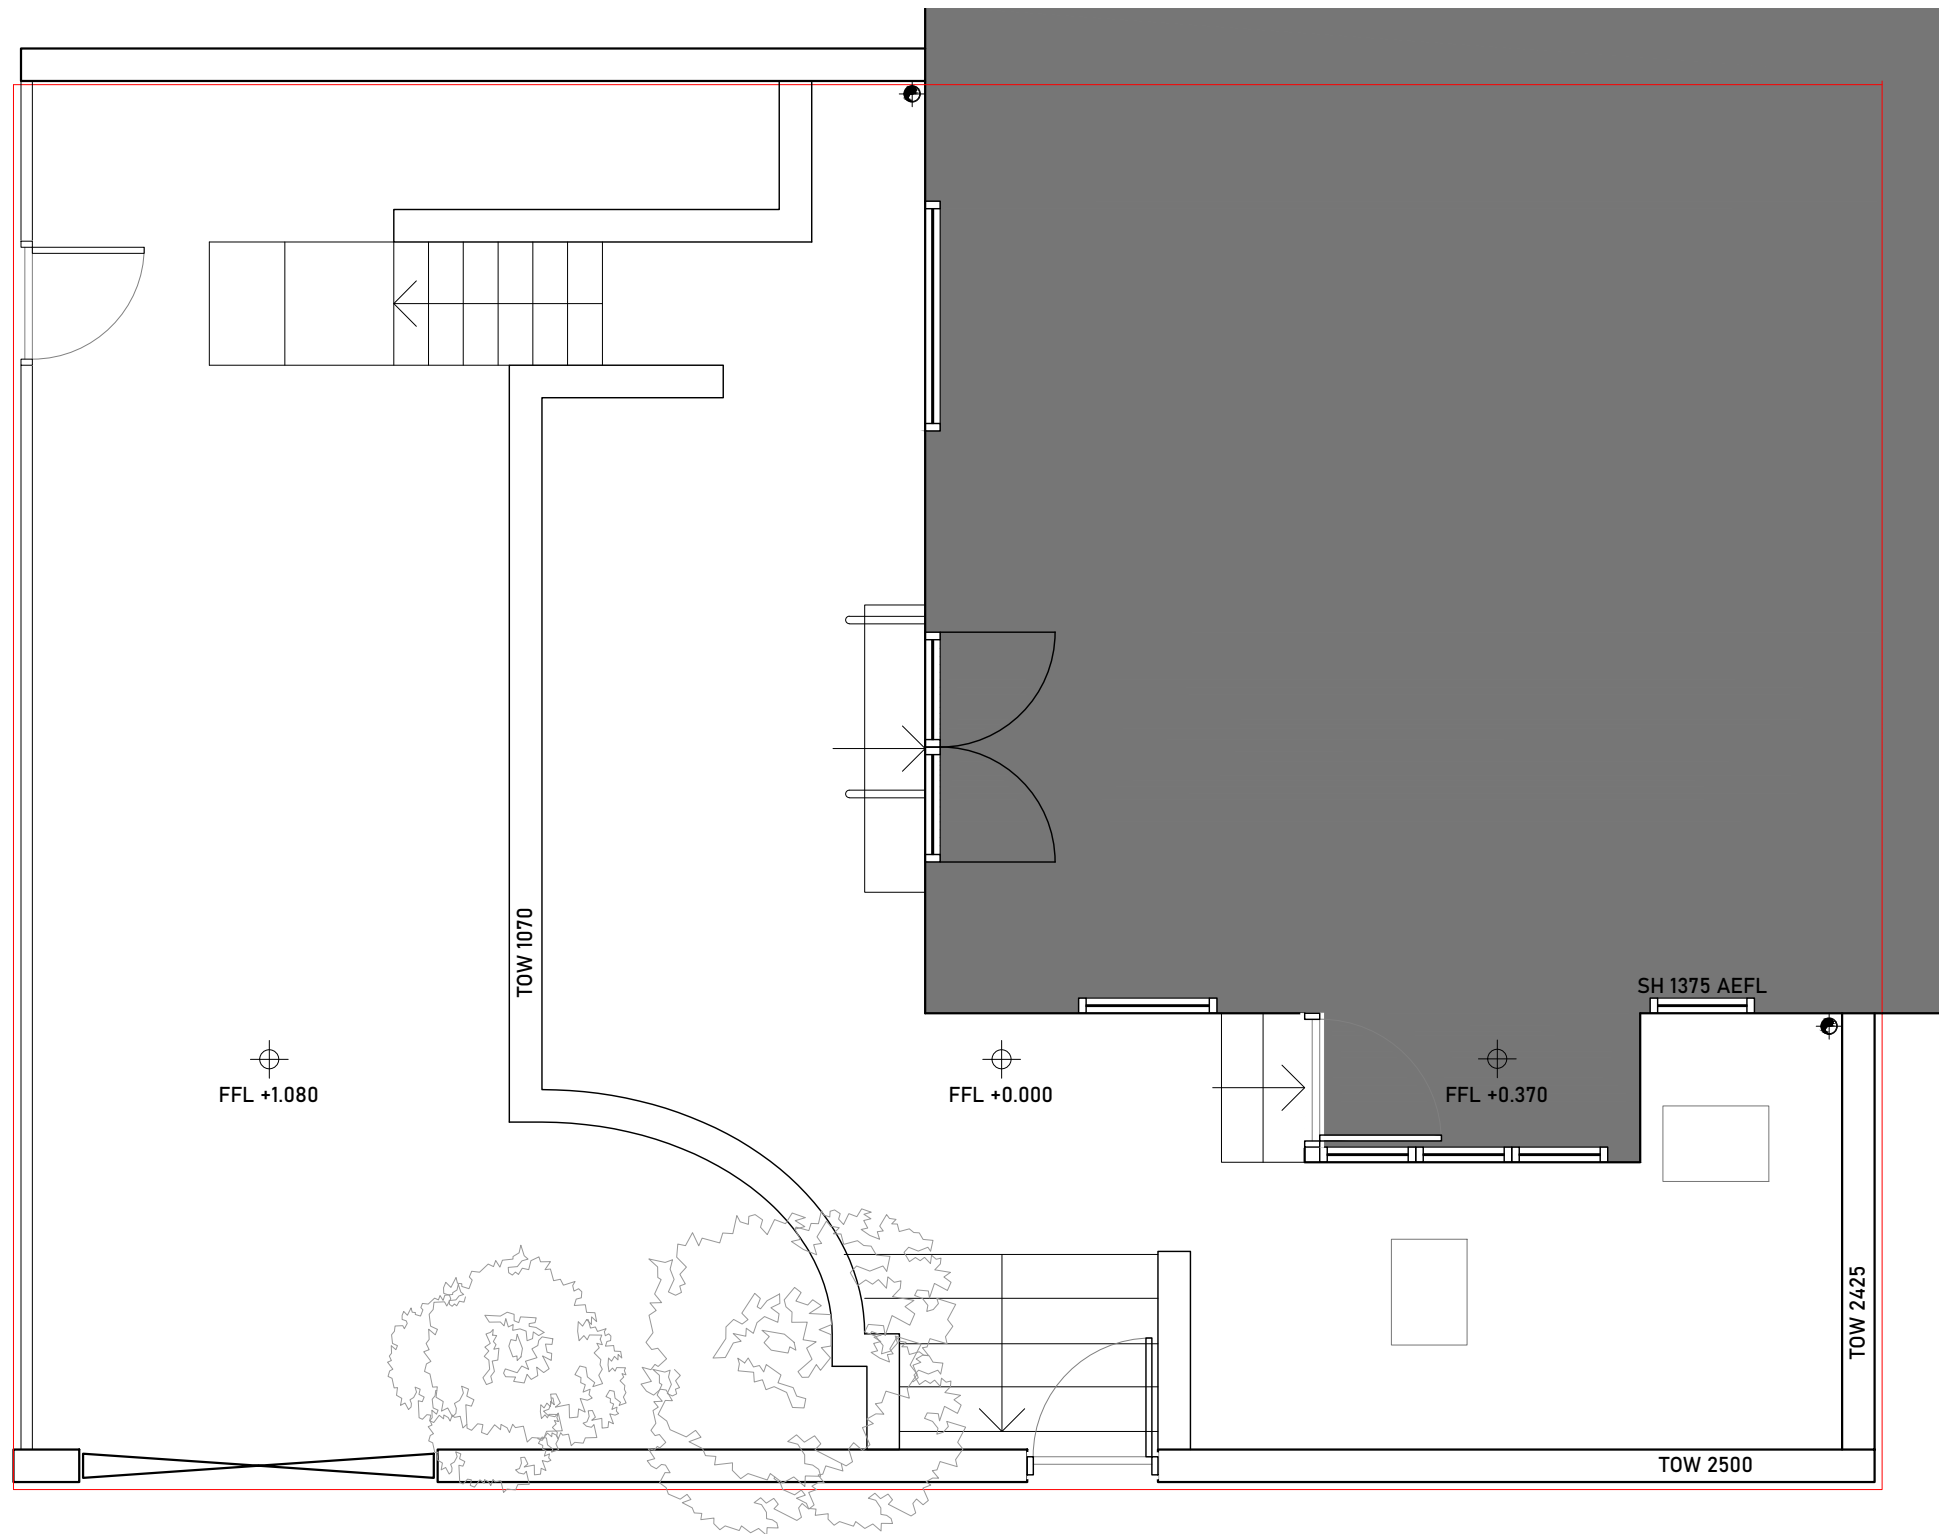


Existing Landscaping Plan

Scale 1:50 @ A3




Issued For <b>DISCUSSION</b>	Rev. Description Date Signed Checked	Project <b>2 and a half Rudall Crescent          London, NW3 1RS</b>	A3 Scale <b>1:50@A3</b>	Date <b>19.07.22</b>	Drawn by <b>AL</b>	Checked by <b>ME</b>	 113 Fore Street, Hertford Hertfordshire, SG14 1AS T - 0764 496 345 E - info@me-architects.co.uk
	General Notes: THIS DRAWING HAS BEEN PREPARED BY MICHAEL EALES ARCHITECTS AND THE DATA CONTAINED HEREIN MAY BE USED OR REPRODUCED ONLY WITH MICHAEL EALES ARCHITECTS' APPROVAL.		Drawing Title <b>Existing Landscape Plan</b>	Project no. <b>22/176</b>	Drawing no. <b>1001</b>	Revision <b>00</b>	

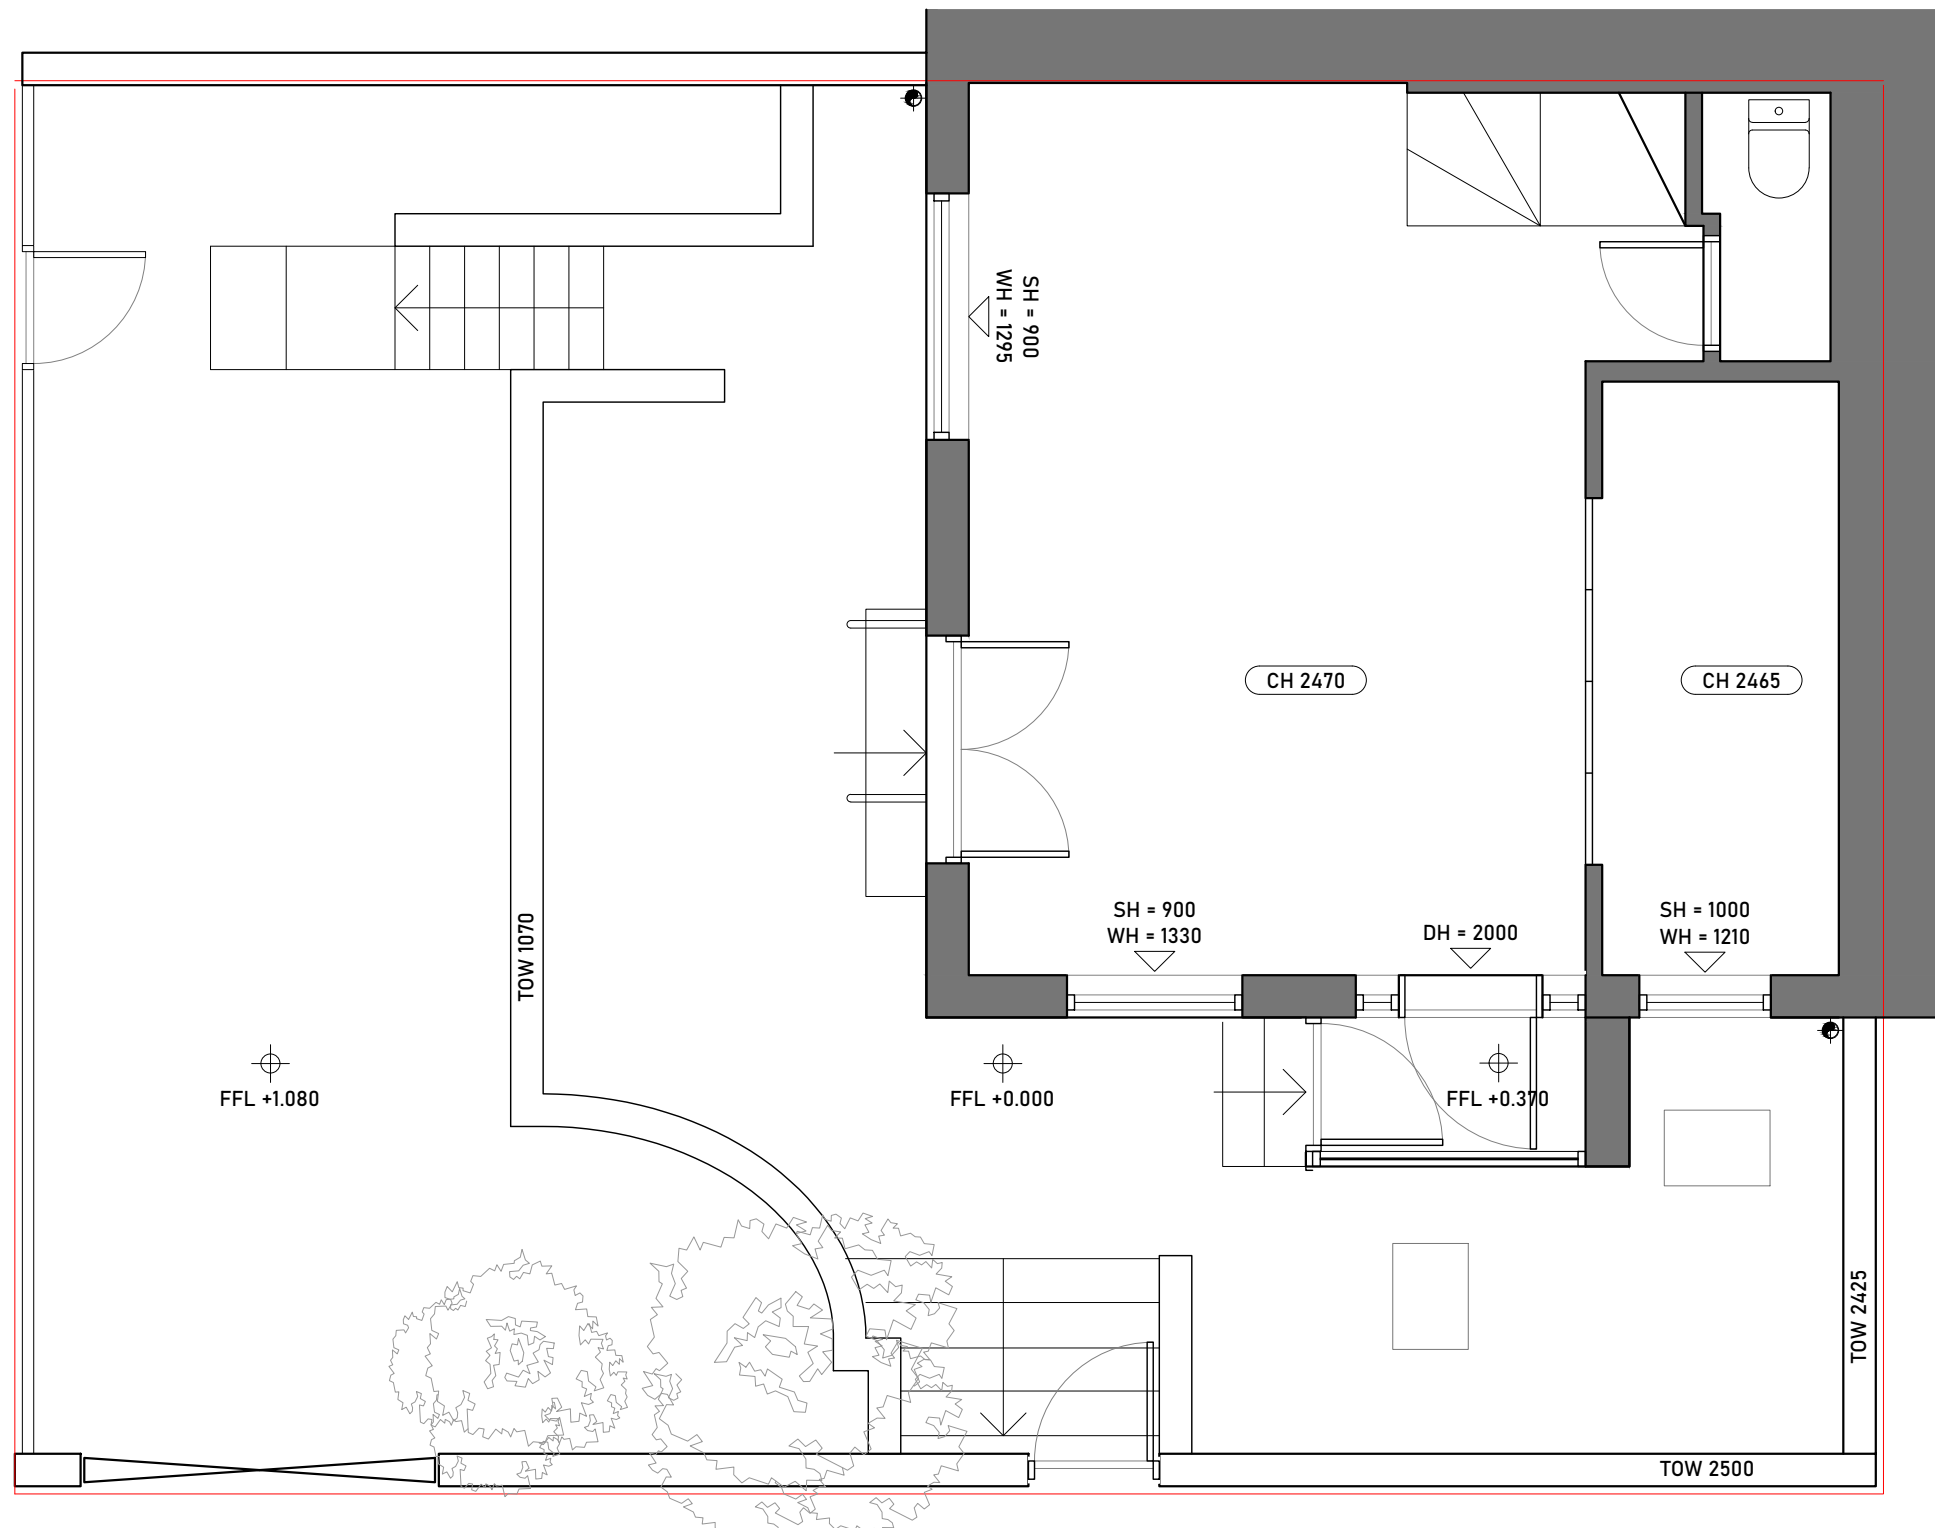


Existing Ground Floor Plan

Scale 1:50 @ A3



Issued For <b>DISCUSSION</b>	Rev. Description Date Signed Checked	Project <b>2 and a half Rudall Crescent          London, NW3 1RS</b>	A3 Scale <b>1:50@A3</b>	Date <b>19.07.22</b>	Drawn by <b>AL</b>	Checked by <b>ME</b>	 113 Fore Street, Hertford Hertfordshire, SG14 1AS T - 07764 496 345 E - info@me-architects.co.uk
	General Notes: THIS DRAWING HAS BEEN PREPARED BY MICHAEL EALES ARCHITECTS AND THE DATA CONTAINED HEREIN MAY BE USED OR REPRODUCED ONLY WITH MICHAEL EALES ARCHITECTS' APPROVAL.		Drawing Title <b>Existing Plan</b>	Project no. <b>22/176</b>	Drawing no. <b>1101</b>	Revision <b>00</b>	

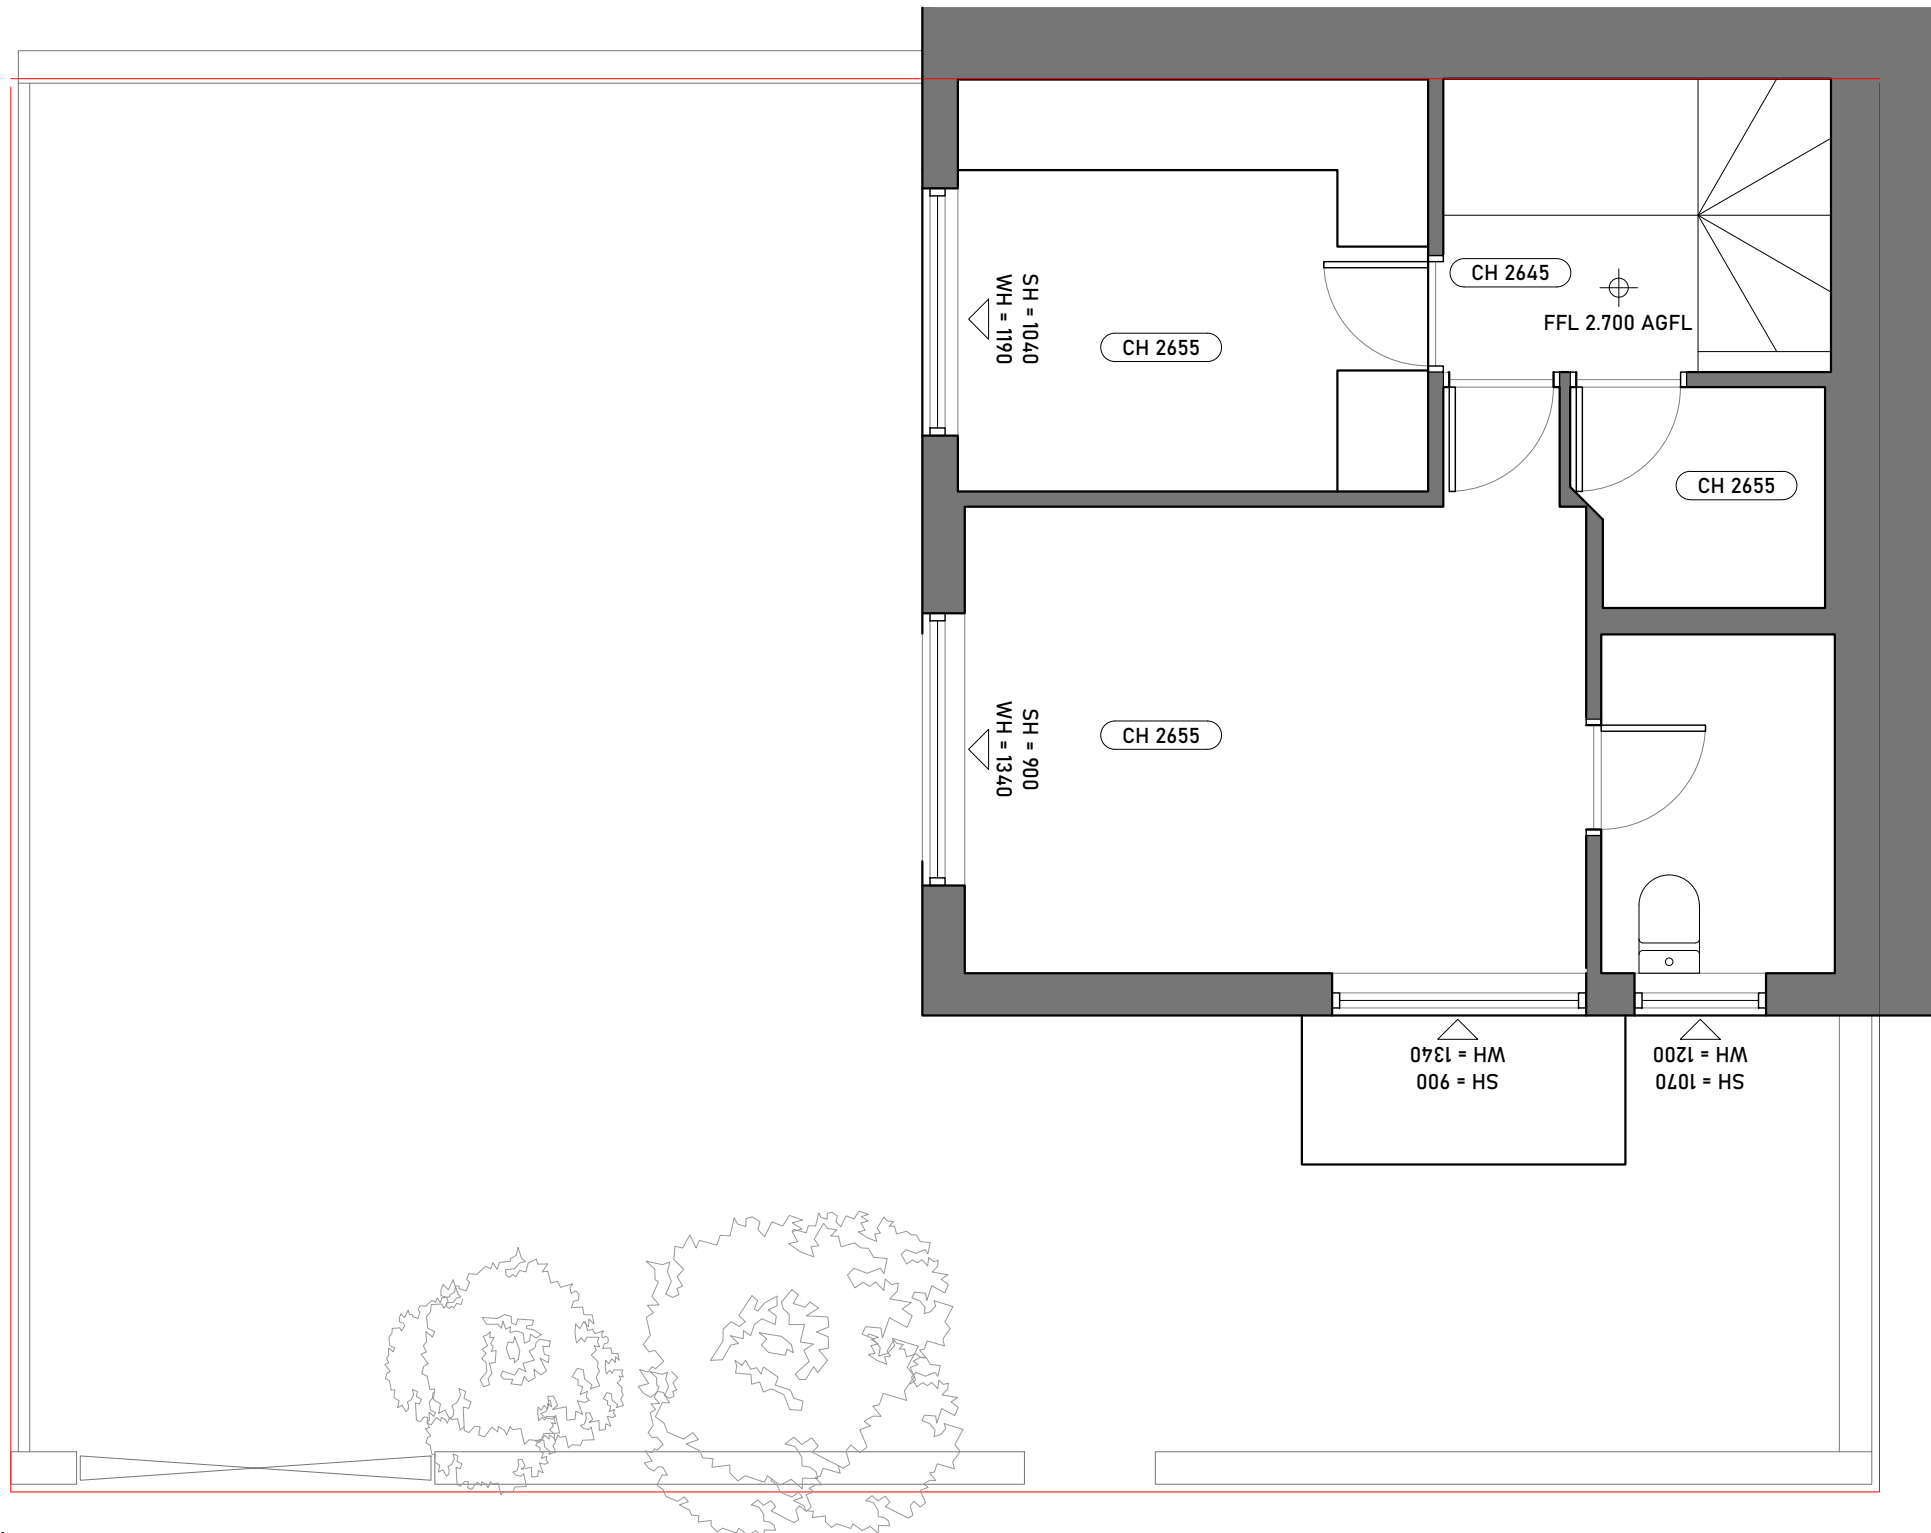

Existing First Floor Plan

Scale 1:50 @ A3



Issued For  
**DISCUSSION**

General Notes:  
THIS DRAWING HAS BEEN PREPARED BY MICHAEL EALES ARCHITECTS AND THE DATA CONTAINED HEREIN MAY BE USED OR REPRODUCED ONLY WITH MICHAEL EALES ARCHITECTS' APPROVAL.

Rev.	Description	Date	Signed	Checked

--

--

A3 Scale 1:50@A3	Date 19.07.22	Drawn by AL	Checked by ME
Drawing Title <b>Existing Plan</b>			
Project <b>2 and a half Rudall Crescent London, NW3 1RS</b>			

 113 Fore Street, Hertford Hertfordshire, SG14 1AS T - 07764 496 345 E - info@me-architects.co.uk	Project no. 22/176	Drawing no. 1102	Revision 00
---	-----------------------	---------------------	----------------



Existing Front (South) Elevation  
 Scale 1:50 @ A3  
 0 2.5m

Issued For  
**DISCUSSION**

General Notes:  
 THIS DRAWING HAS BEEN PREPARED BY MICHAEL EALES ARCHITECTS AND THE DATA CONTAINED HEREIN MAY BE USED OR REPRODUCED ONLY WITH MICHAEL EALES ARCHITECTS' APPROVAL.

Rev.	Description	Date	Signed	Checked

--	--

A3 Scale 1:50@A3	Date 19.07.22	Drawn by AL	Checked by ME
Drawing Title Existing Elevations			
Project 2 and a half Rudall Crescent London, NW3 1RS			

 <small>113 Fore Street, Hertford          Hertfordshire, SG14 1AS          T - 07764 496 345          E - info@me-architects.co.uk</small>	Project no. 22/176	Drawing no. 1201	Revision 00
---	-----------------------	---------------------	----------------



Existing Side (West) Elevation

Scale 1:50 @ A3



Issued For  
**DISCUSSION**

General Notes:  
THIS DRAWING HAS BEEN PREPARED BY MICHAEL EALES ARCHITECTS AND THE DATA CONTAINED HEREIN MAY BE USED OR REPRODUCED ONLY WITH MICHAEL EALES ARCHITECTS' APPROVAL.


Rev.	Description	Date	Signed	Checked

--

--

A3 Scale <b>1:50@A3</b>	Date <b>19.07.22</b>	Drawn by <b>AL</b>	Checked by <b>ME</b>
Drawing Title <b>Existing Elevations</b>			
Project <b>2 and a half Rudall Crescent London, NW3 1RS</b>			

	113 Fore Street, Hertford Hertfordshire, SG14 1AS T - 07764 496 345 E - info@me-architects.co.uk	
	Project no. <b>22/176</b>	Drawing no. <b>1202</b>

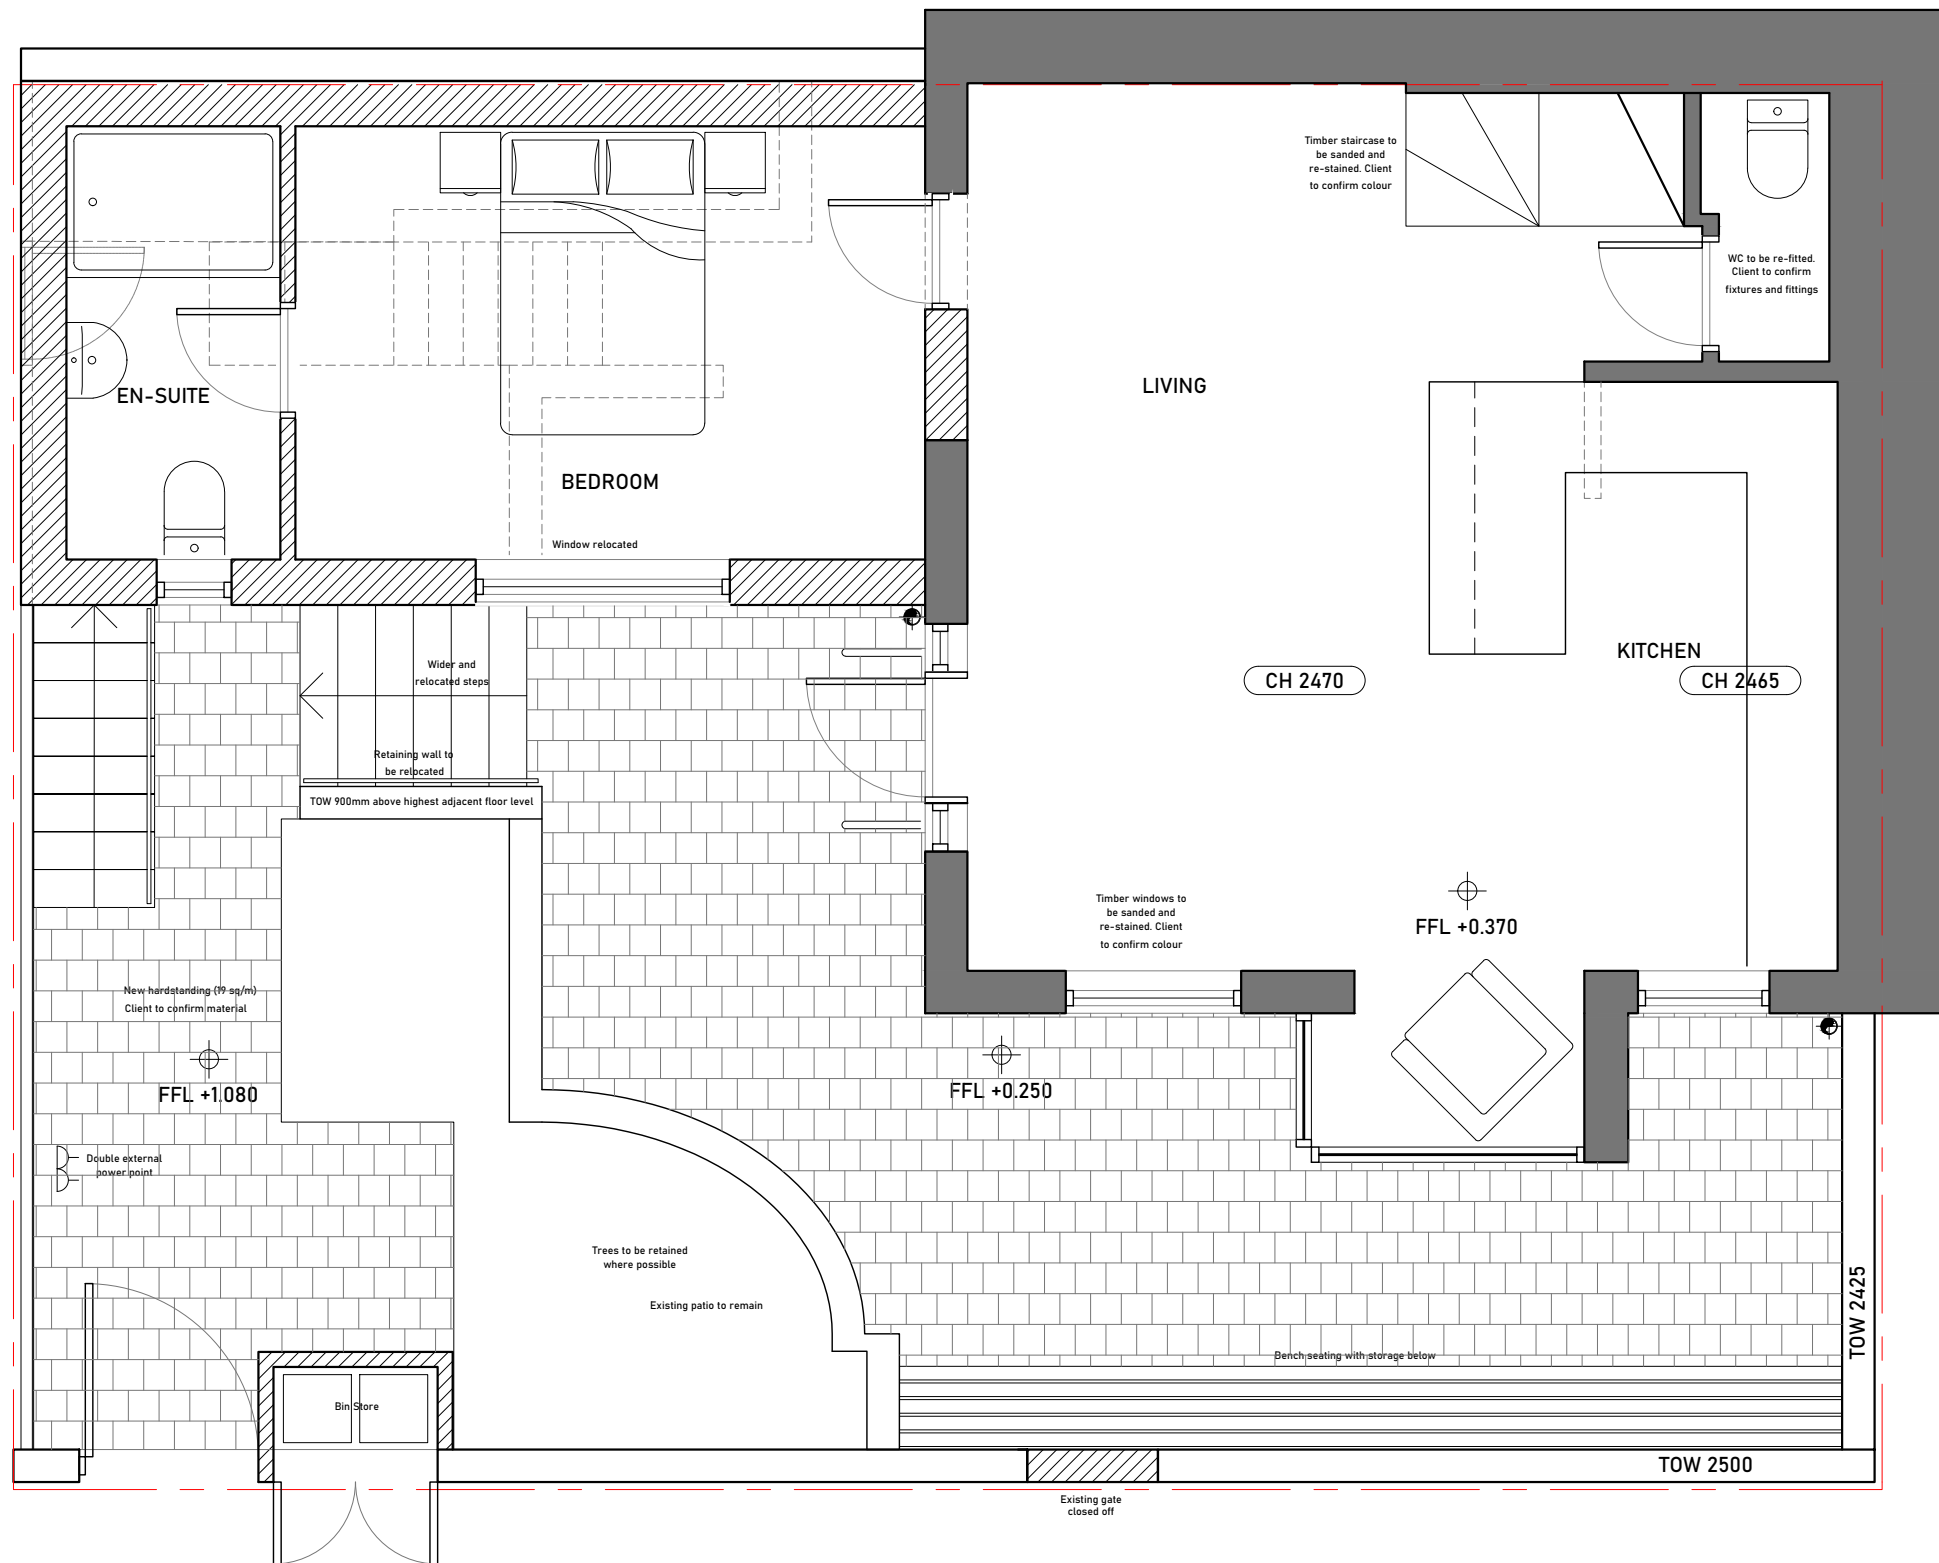


**Proposed Ground Floor Plan**  
Scale 1:50 @ A3





Issued For <b>DISCUSSION</b>	Rev.	Description	Date	Signed	Checked			A3 Scale 1:50@A3	Date 19.07.22	Drawn by AL	Checked by ME	 113 Fore Street, Hertford Hertfordshire, SG14 1AS T - 07764 496 345 E - info@me-architects.co.uk
	General Notes: THIS DRAWING HAS BEEN PREPARED BY MICHAEL EALES ARCHITECTS AND THE DATA CONTAINED HEREIN MAY BE USED OR REPRODUCED ONLY WITH MICHAEL EALES ARCHITECTS' APPROVAL.							Drawing Title <b>Proposed Ground Floor Plan</b>			Project <b>2 and a half Rudall Crescent          London, NW3 1RS</b>	



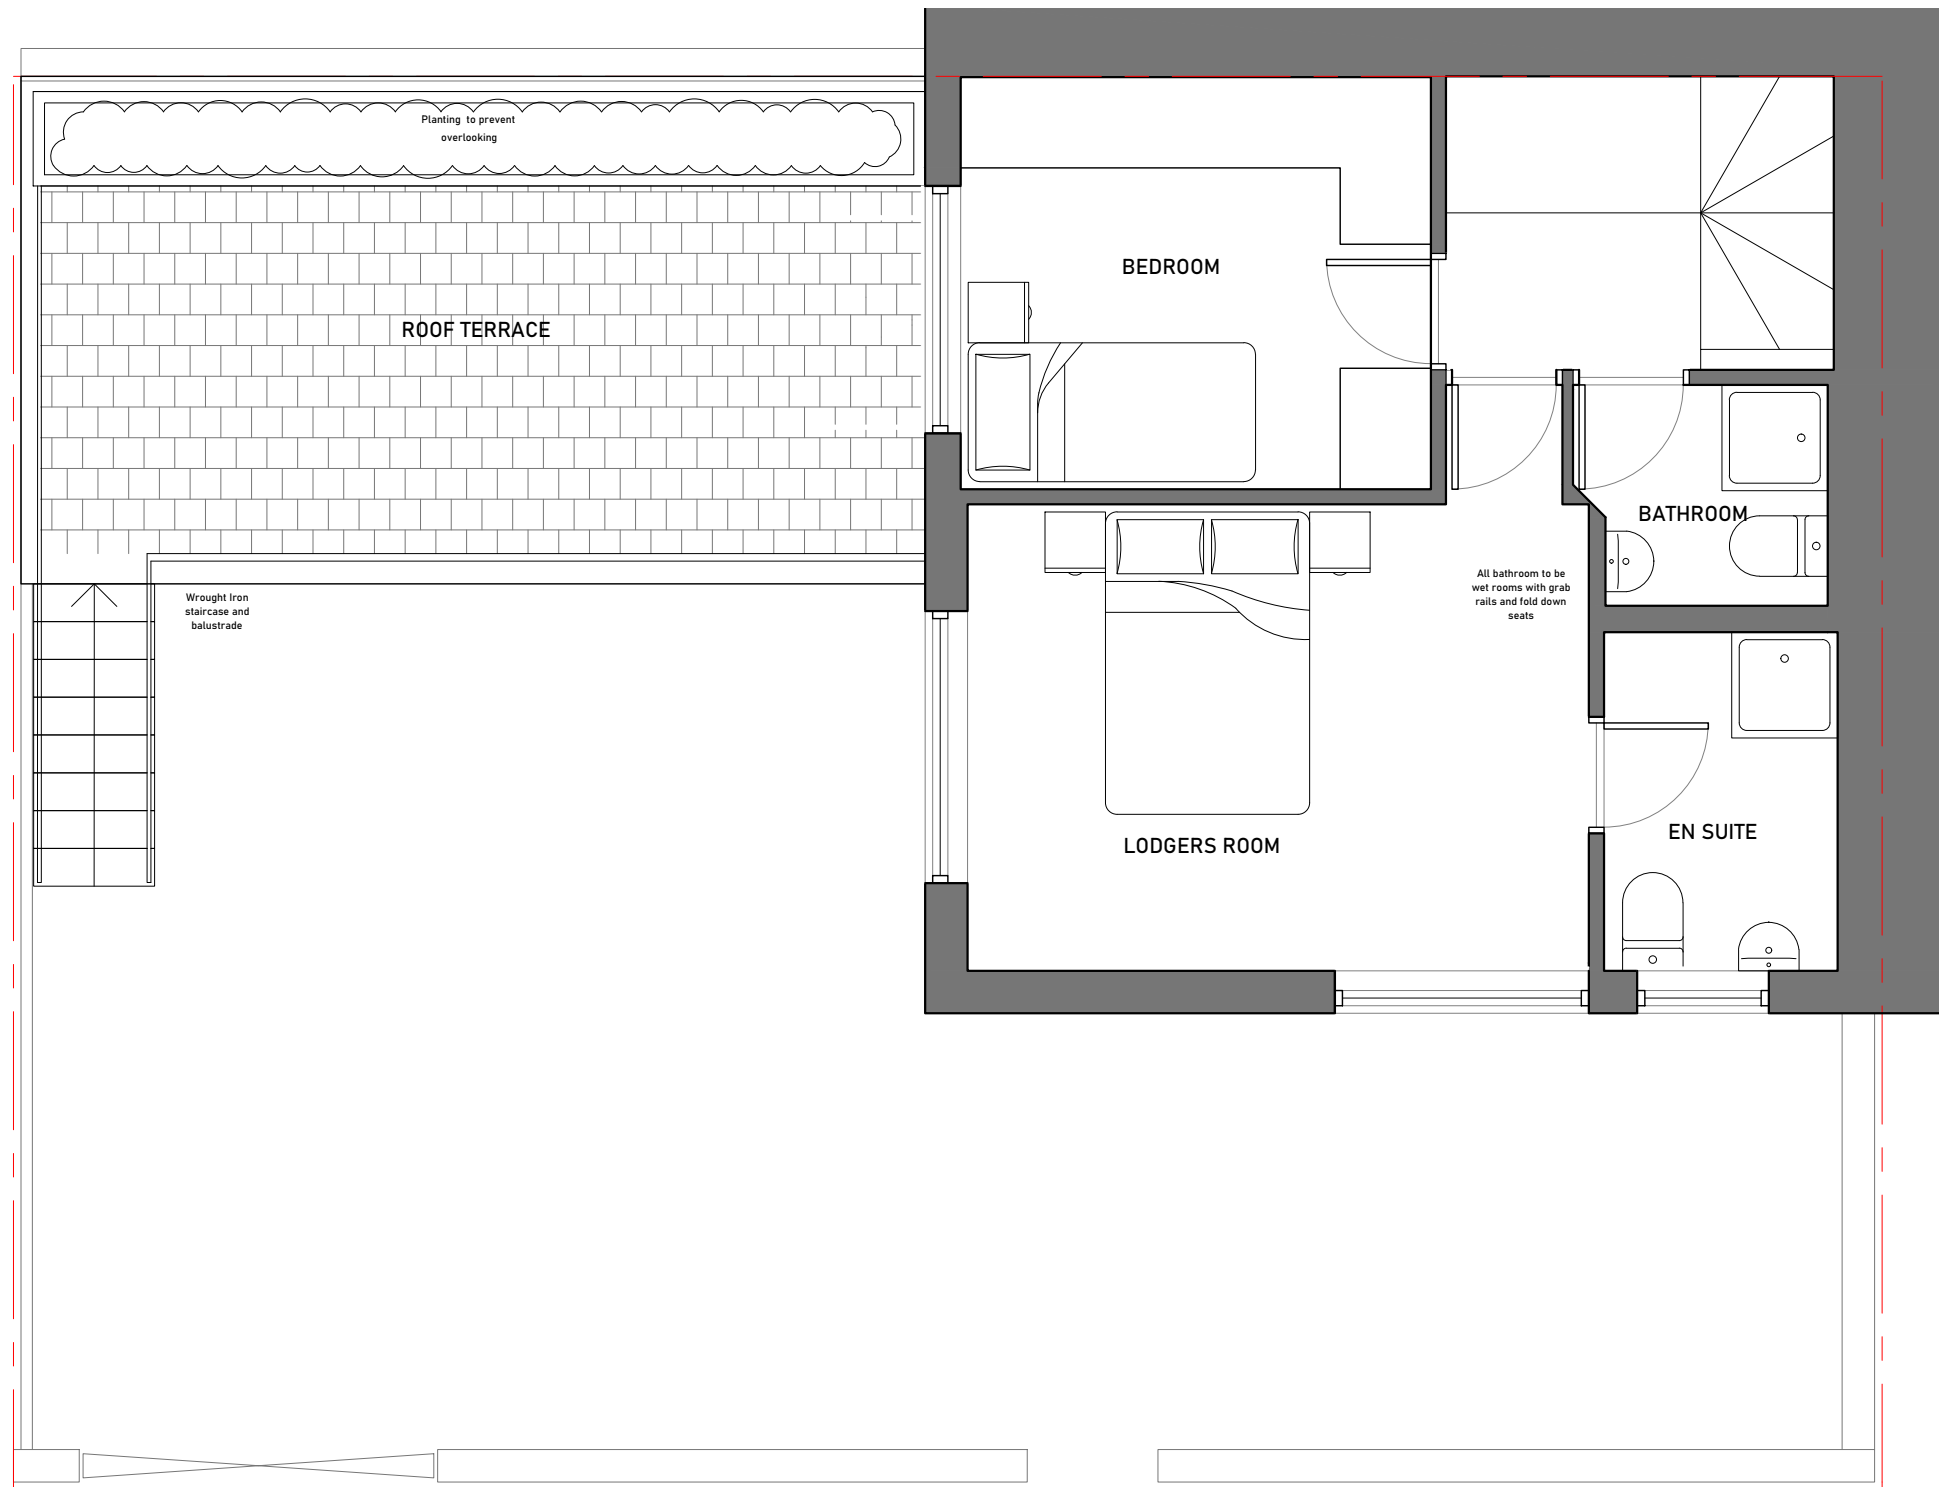

**Proposed First Floor Plan**  
Scale 1:50 @ A3

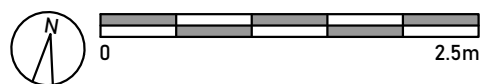

Issued For <b>DISCUSSION</b>	Rev. Description Date Signed Checked					A3 Scale <b>1:50@A3</b>	Date <b>19.07.22</b>	Drawn by <b>AL</b>	Checked by <b>ME</b>	 113 Fore Street, Hertford Hertfordshire, SG14 1AS T - 07764 496 345 E - info@me-architects.co.uk		
	General Notes: THIS DRAWING HAS BEEN PREPARED BY MICHAEL EALES ARCHITECTS AND THE DATA CONTAINED HEREIN MAY BE USED OR REPRODUCED ONLY WITH MICHAEL EALES ARCHITECTS' APPROVAL.						Drawing Title <b>Proposed First Floor Plan</b>				Project <b>2 and a half Rudall Crescent          London, NW3 1RS</b>	Project no. <b>22/176</b>



**Proposed Front (South) Elevation**

Scale 1:50 @ A3



Issued For **DISCUSSION**

General Notes:  
THIS DRAWING HAS BEEN PREPARED BY MICHAEL EALES ARCHITECTS AND THE DATA CONTAINED HEREIN MAY BE USED OR REPRODUCED ONLY WITH MICHAEL EALES ARCHITECTS' APPROVAL.

Rev.	Description	Date	Signed	Checked

--

--

A3 Scale <b>1:50@A3</b>	Date <b>19.07.22</b>	Drawn by <b>SS</b>	Checked by <b>ME</b>
Drawing Title <b>Proposed Elevations</b>			
Project <b>2 and a half Rudall Crescent London, NW3 1RS</b>			

	<small>113 Fore Street, Hertford Hertfordshire, SG14 1AS</small>	
	<small>T - 0764 496 345 E - info@me-architects.co.uk</small>	
Project no. <b>22/176</b>	Drawing no. <b>2201</b>	Revision <b>01</b>



**Proposed Side (West) Elevation**

Scale 1:50 @ A3



Issued For  
**DISCUSSION**

General Notes:  
THIS DRAWING HAS BEEN PREPARED BY MICHAEL EALES ARCHITECTS AND THE DATA CONTAINED HEREIN MAY BE USED OR REPRODUCED ONLY WITH MICHAEL EALES ARCHITECTS' APPROVAL.

Rev.	Description	Date	Signed	Checked

--

--

A3 Scale <b>1:50@A3</b>	Date <b>19.07.22</b>	Drawn by <b>SS</b>	Checked by <b>ME</b>
Drawing Title <b>Proposed Elevations</b>			
Project <b>2 and a half Rudall Crescent London, NW3 1RS</b>			

	113 Fore Street, Hertford Hertfordshire, SG14 1AS T - 07764 496 345 E - info@me-architects.co.uk	
	Project no. <b>22/176</b>	Drawing no. <b>2202</b>