
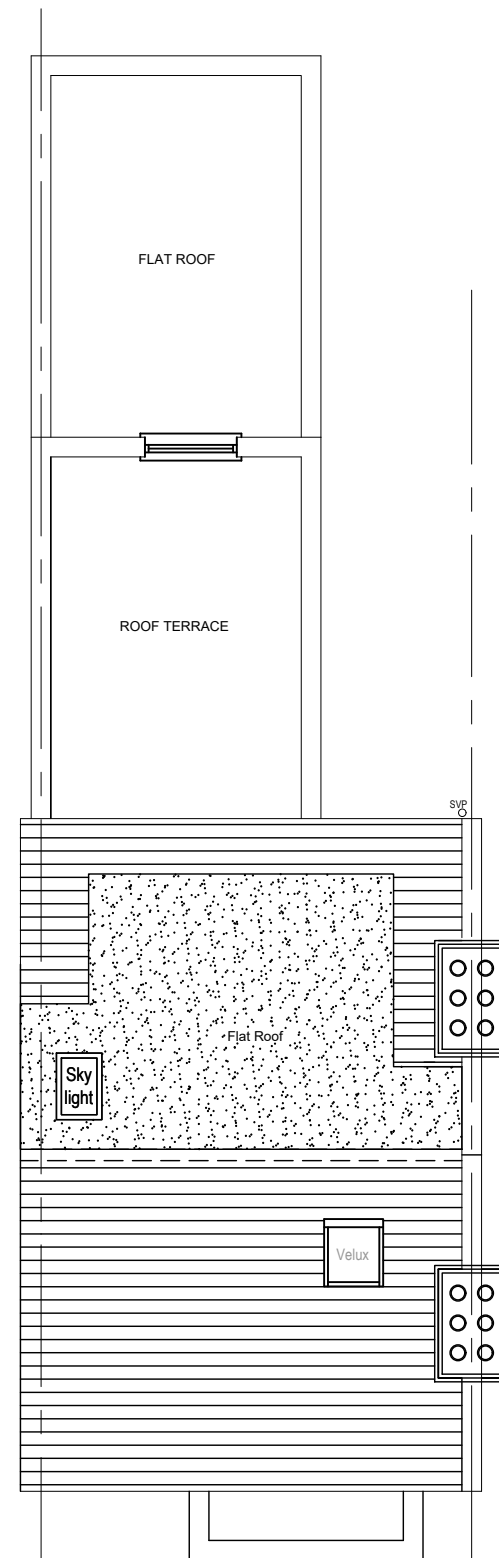


EXISTING ROOF PLAN

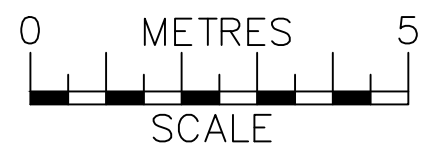

PROPOSED ROOF PLAN

Notes:
The General contractor is responsible for the verification of all dimensions on site and shall inform the contract administrator of any discrepancies.

Do not scale from this drawing. Use figure dimension only.

Existing foundations, lintels and wall to be exposed if required by Building Control for assessment and upgrading if found inadequate.



17-11-23	Loft dormer width reduced	A
Date	Description	Rev
Drawing 6		
Project	Flat C 75 Goldhurst Terrace, London NW6 3HA Proposed Loft Conversion	
Client	Scott Dixon	
TitleExisting & Proposed Roof Plans		Revision A
Date 13-09-23	Scale 1-100@A3	Drawn SH
Job No.	Dwg No. 006	Checked by