



**NOTES:**  
Contractors must verify all dimensions on site before commencing any work. Figured dimensions to take precedence over scaled dimensions. Contractors must not scale from this drawing unless express instructions are given by Sampson Associates. The copyright of this drawing is reserved. The drawing must not be disclosed without authority.

REV	DATE	AUTHOR/COMMENT
01	09.10.20	OW - Neighboring property & additional boundary wall info added

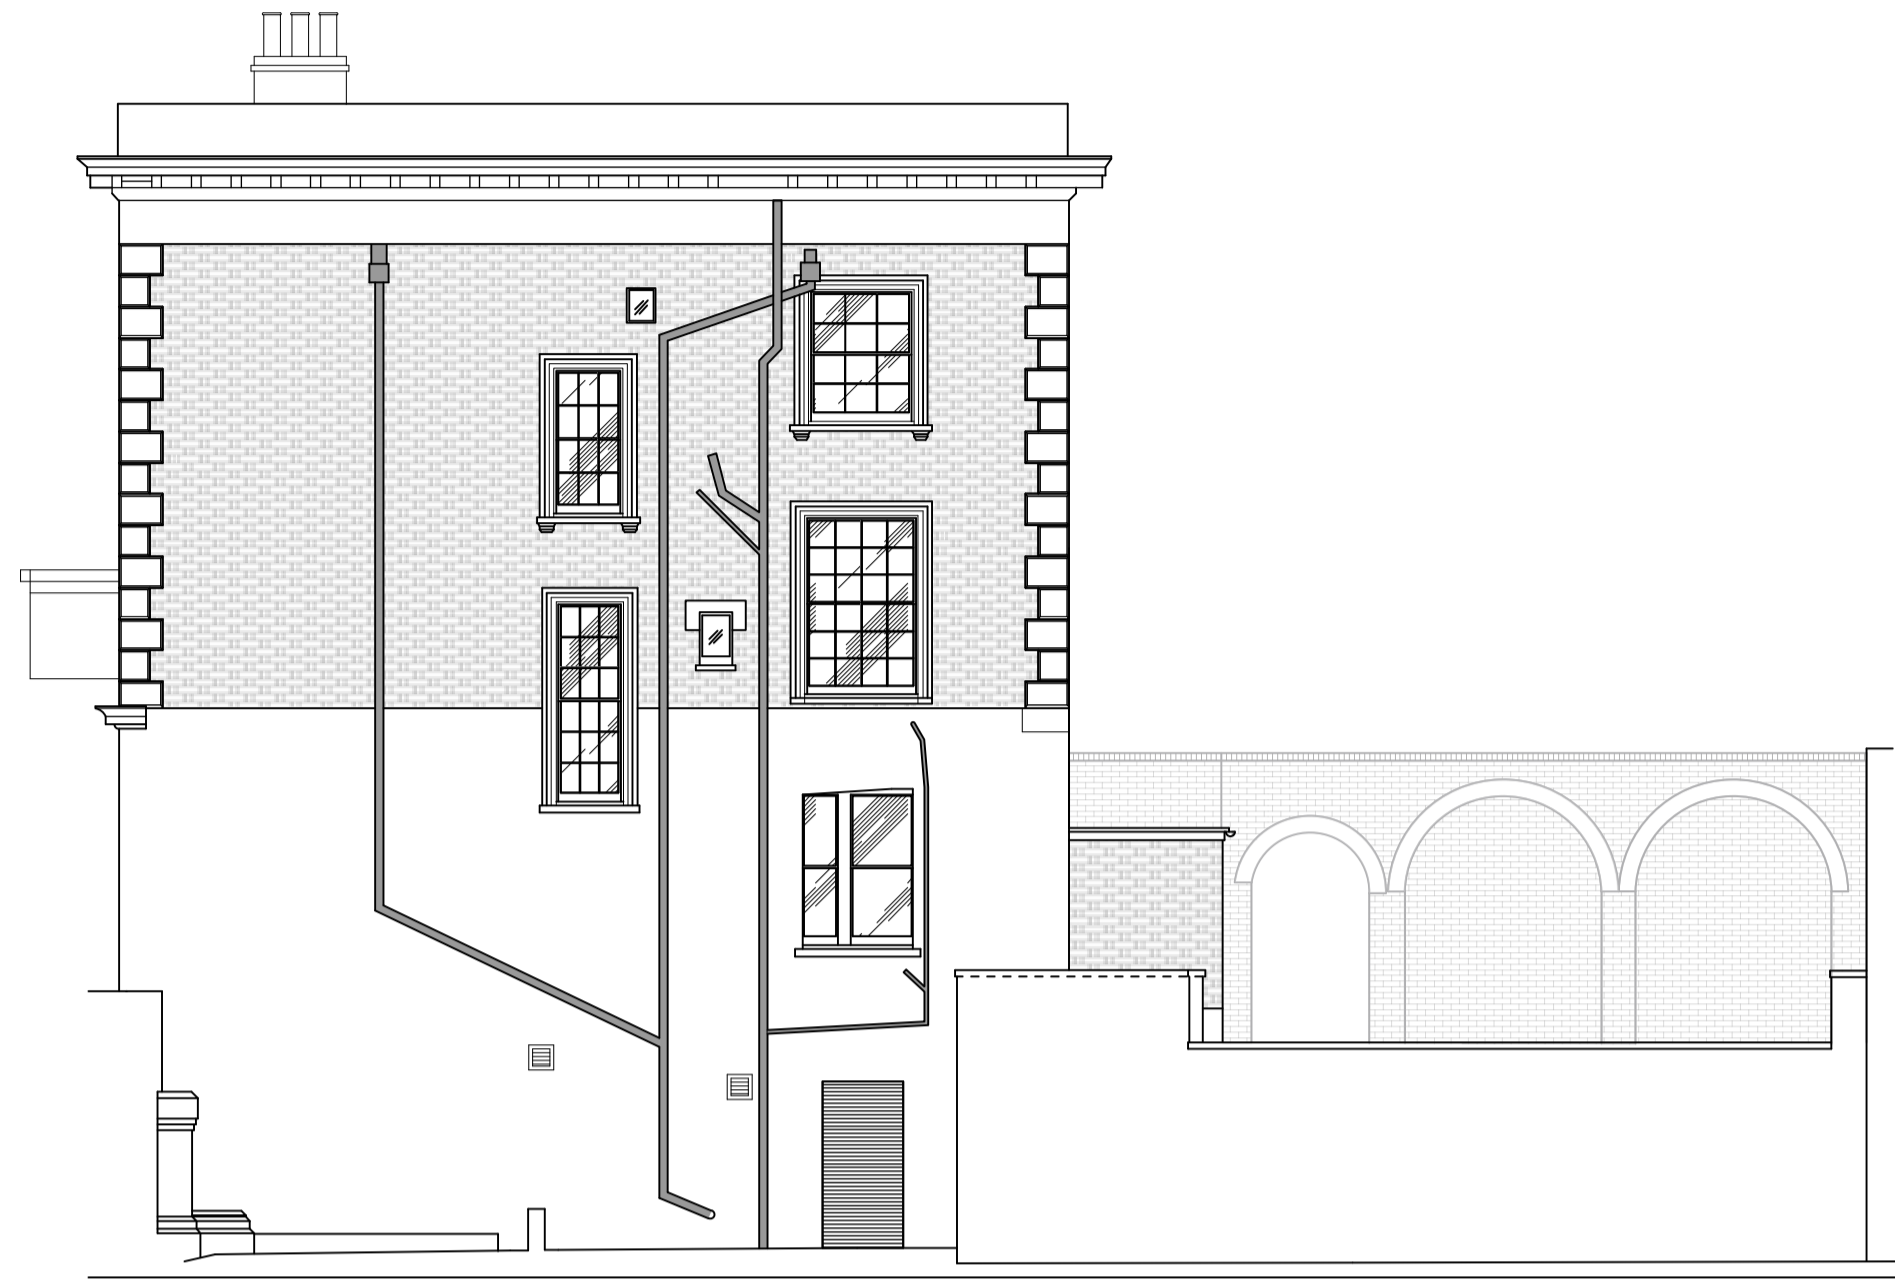

**SOUTH ELEVATION**  
Scale: 1:100

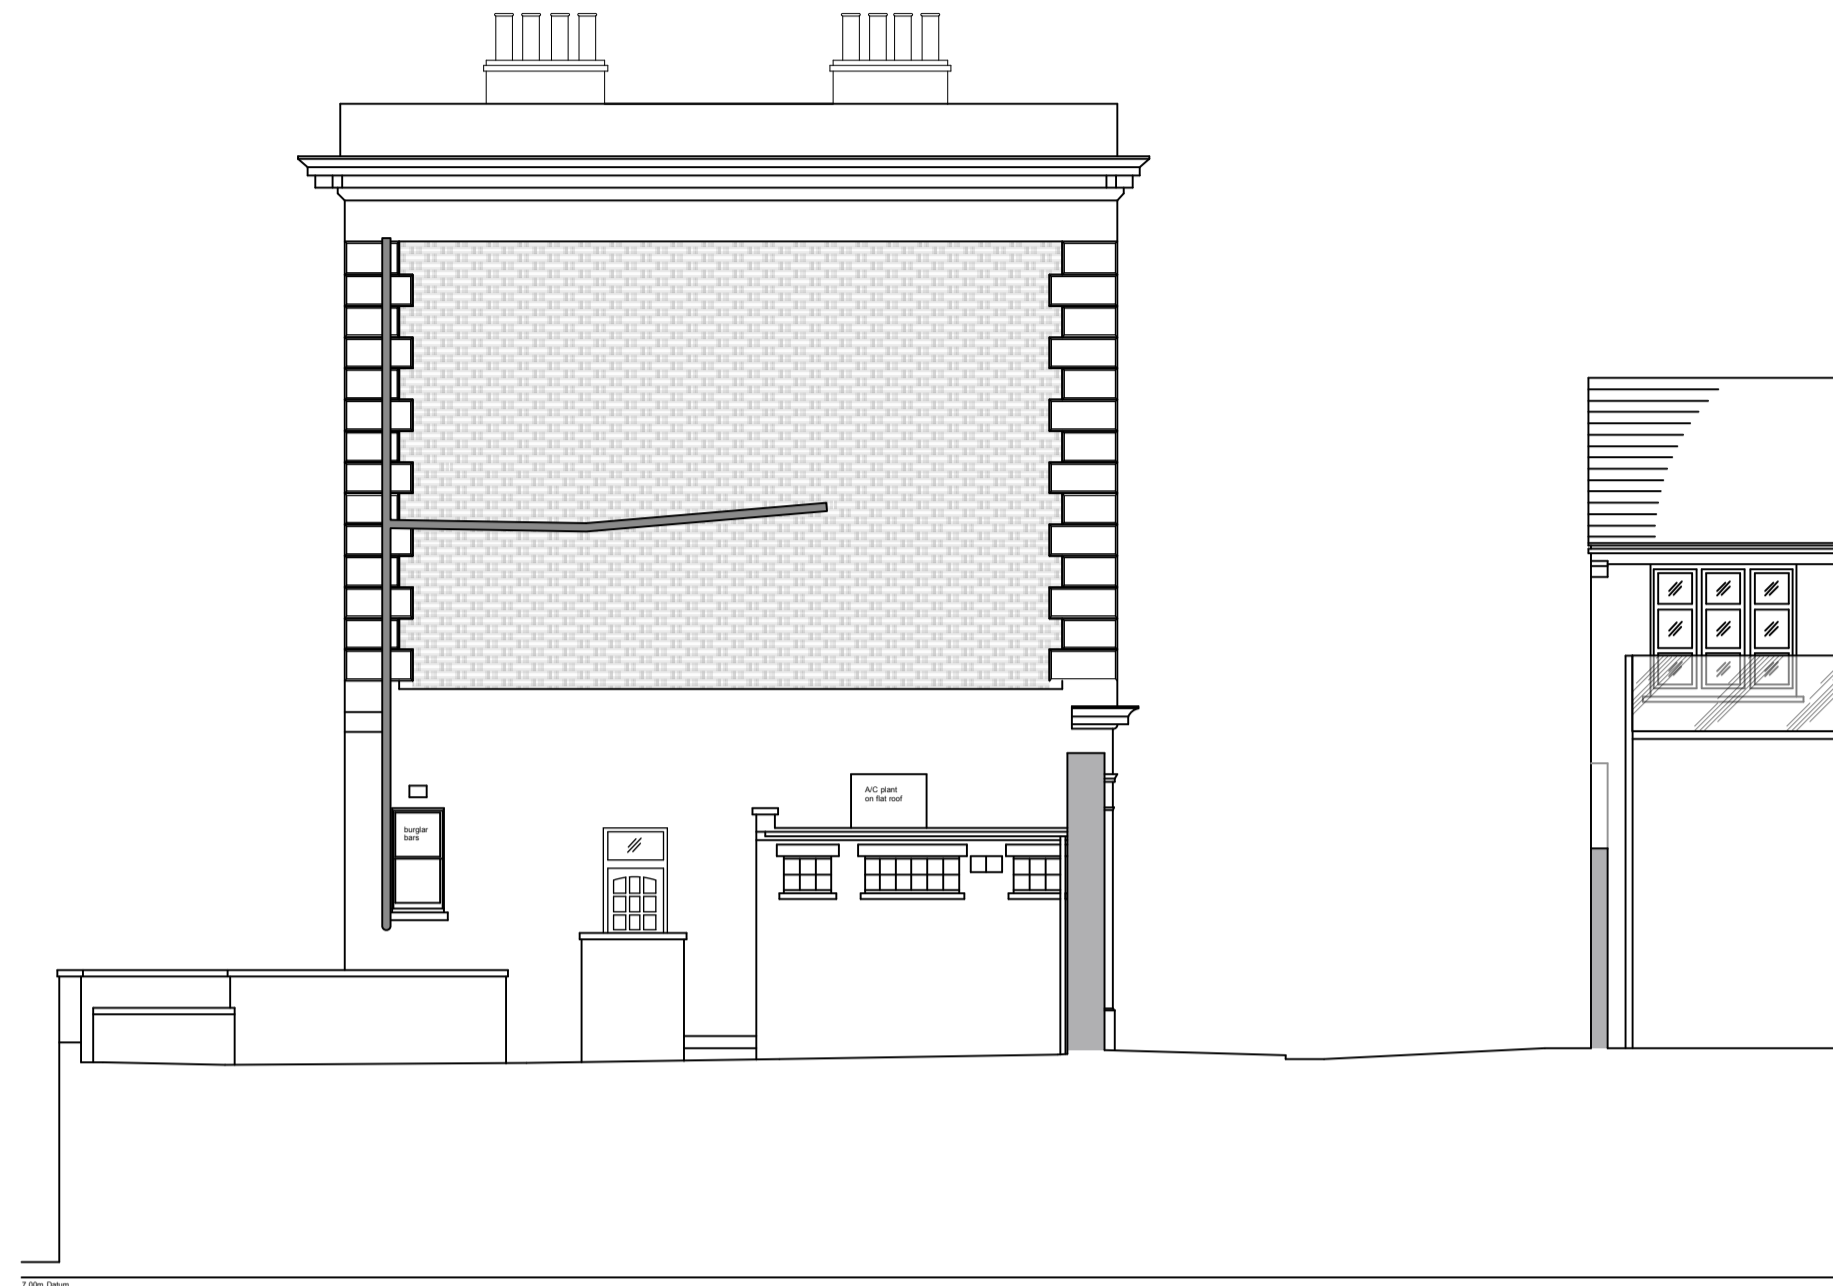

**EAST ELEVATION**  
Scale: 1:100



**NORTH ELEVATION**  
Scale: 1:100



**WEST ELEVATION**  
Scale: 1:100



**SAMPSON ASSOCIATES** ARCHITECTS  
+  
INTERIOR DESIGNERS  
10m Studios, Unit 1205-206, The Biscuit Factory, 100 Clements Road, London SE16 4DG  
+44(0)20 7394 8850 | sampsonassociates.co.uk | hello@sampsonassociates.co.uk

Client:	YOUNG'S & CO	Drawn:	EB/SURVEY
Site:	CONSTITUTION, CAMDEN	Day No:	3076.10.01
Title:	EXISTING ELEVATIONS	Rev:	AUGUST 2020
		Scale:	1:100
		Issue:	PLANNING