

Pre - Existing Rear Elevation

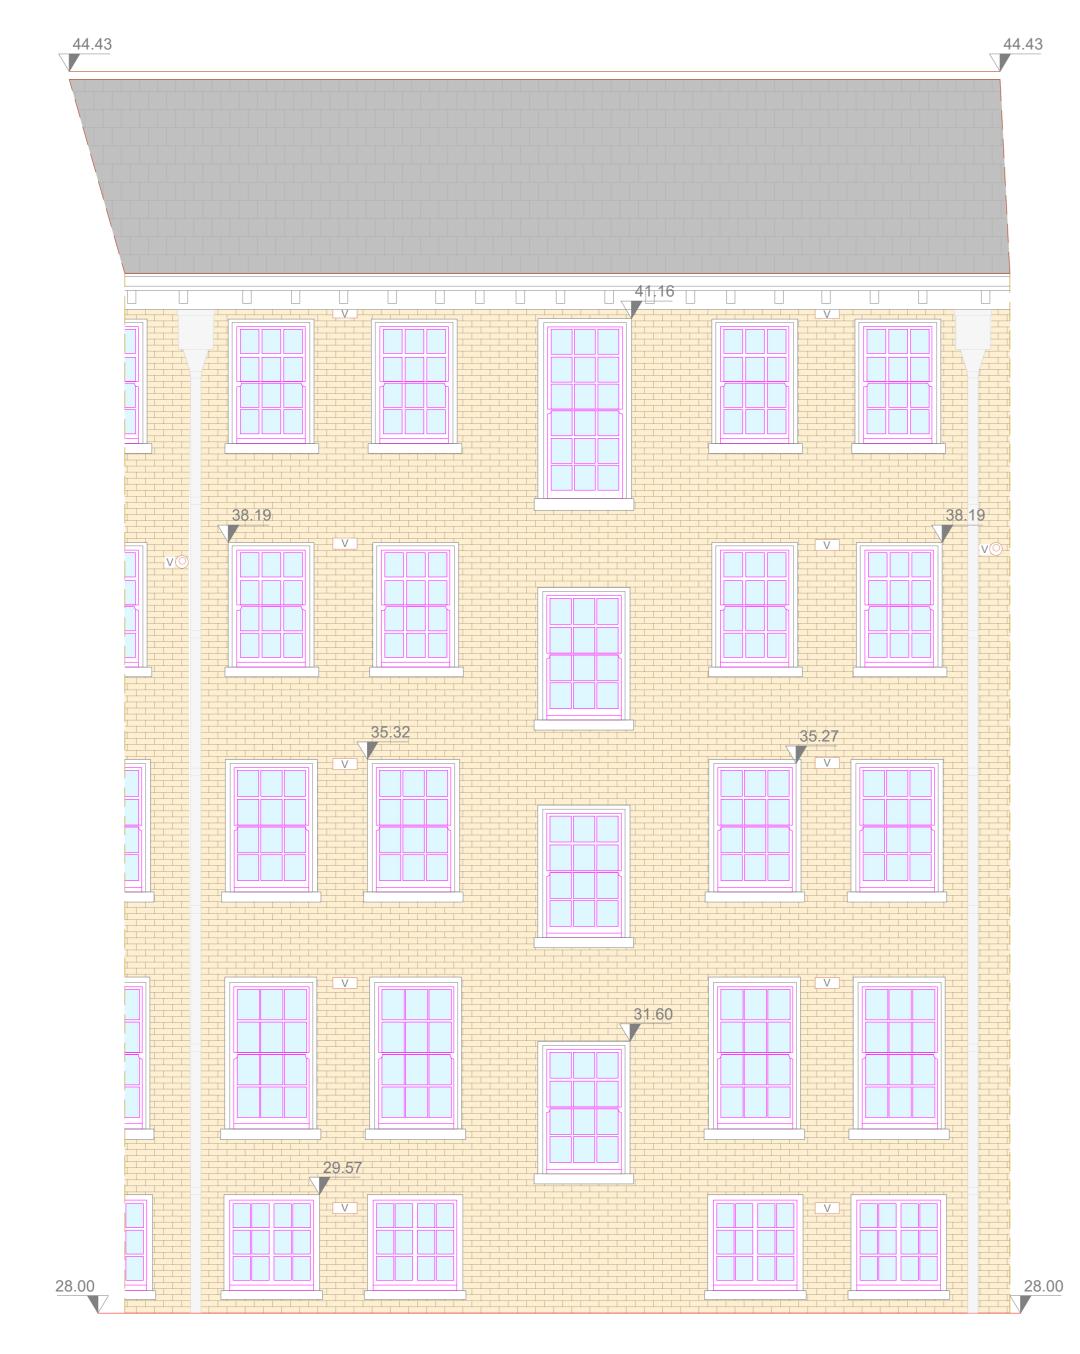

Existing Rear Elevation

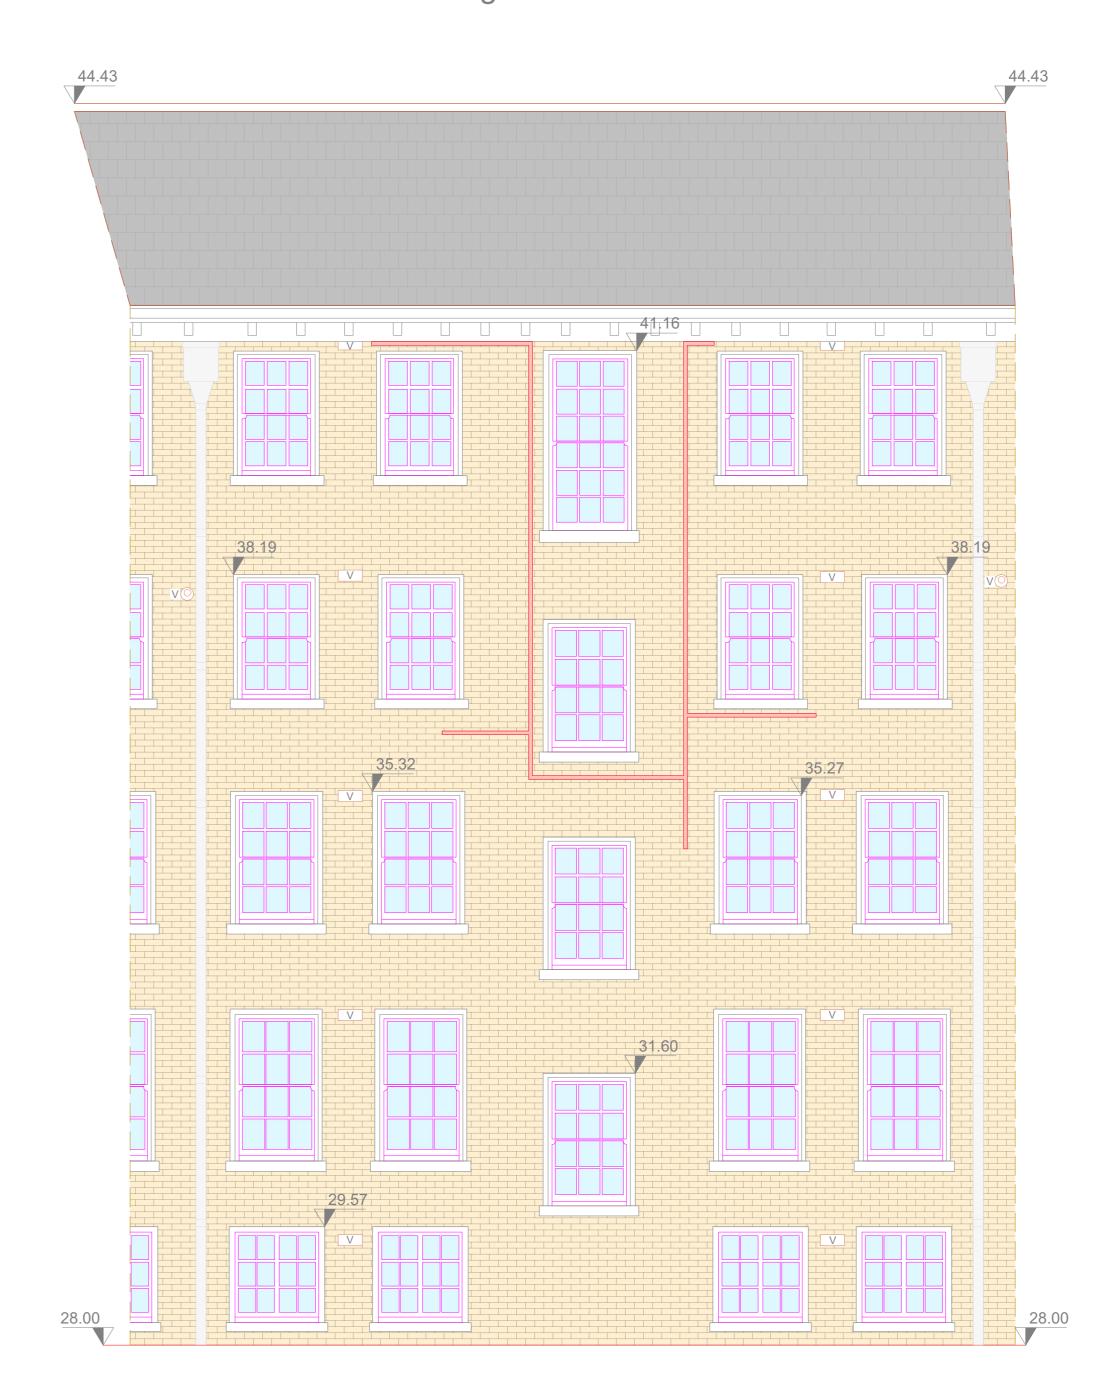

Datum 26.00

Datum 26.00



Elevation Survey Key:

LEVEL ABOVE OS DATUM INDICATIVE ROOF TILES INDICATIVE BRICK WORK

PROPOSED GAS RISER MAIN/PIPEWORK

Elevation Survey Notes:

1. Survey undertaken to accuracies stipulated as per band E within the RICS guidance note for Measured Surveys of Land, Buildings and Utilities, 3rd edition 2. Dalcour Maclaren have undertaken this survey as per the original instruction and accept no liability for any inaccuracy of the report/plan beyond these specified tolerances, scales or accuracies, or for any matters resulting from their use for purposes other than that stated in the instruction.

3. Survey data is contained to the area specified/provided, all reasonable efforts were


made to obtain all data but obstructed areas or areas with no access were not surveyed and are highlighted on plans
4. All survey data is recorded to a local grid and arbitrary datum of 26m 5. Elevation details have been measured using Laser Scanning technology, only detail

that can be captured from the Laser Scanner location at ground level is shown. Where indicated, detail will indicative
6. Dimensions should not be scaled. All dimensions should be checked on site before any works commence. 7. The information contained in this document is confidential and protected by copyright. The use, copying or disclosure to a third party, either wholly or in part, except with the written permission of, and in the manner prescribed by Dalcour

Maclaren constitutes an infringement of copyright. 8. Information provided should not be altered or modified in any way. It should not be used for any purpose other than for which it was intended and should not be issued

to other parties without prior agreement of Dalcour Maclaren.

Elevation Locations:

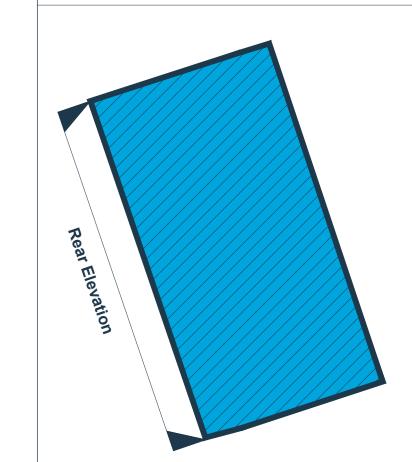

2 Gray's Inn Square, London, WC1R 5AH

Coords: N/A

Scheme Name: EP - 2 Gray's Inn Square, London, WC1R

Elevation Plan

Sheet Size:

Scale 1:50

Drawing No: 23007629_PLN_EL_1.2

Rev	Date	Description
-	14.09.2023	First Issue

05.09.2023 Surveyed by & Date: 2 of 2 Sheet No:

