



1 Third Floor Plan
As Proposed

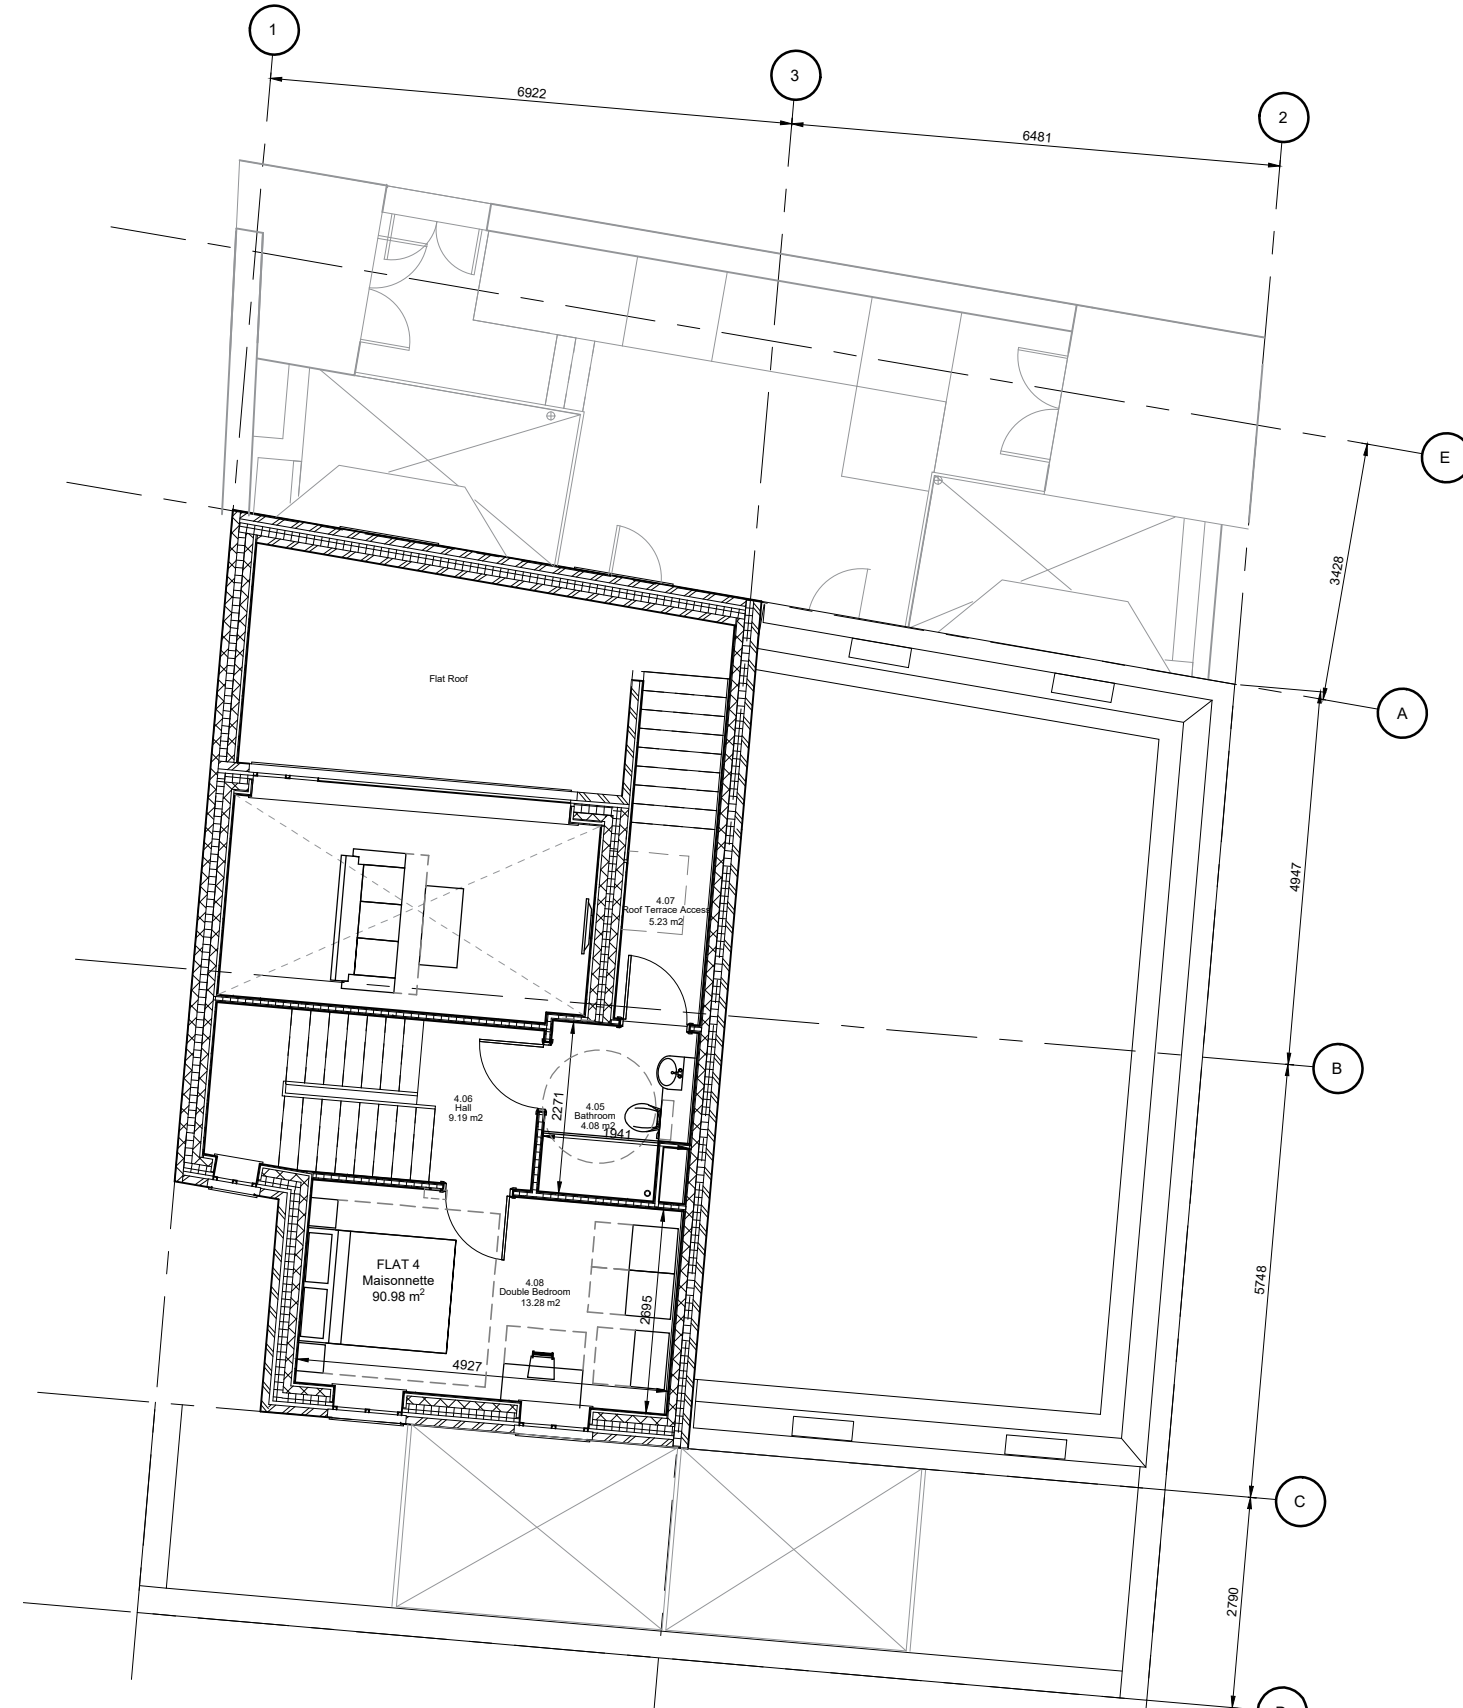

2 Third Floor Plan
As Approved (2022/1406/P)

rev	date	by	description	chkd
P05	24.03.23	CD	Dormer windows position amended	AO
P04	06.03.23	CD	Issued for Planning	AO
P03	05.05.22	YW	Add Comments	AO
P02	30.03.22	MP	Issued for Planning	GP
P01	11.03.22	YW	First Issue	MP

Comments:
1. Stair width narrowed due to construction constraints.

drawing status PLANNING SUBMISSION		job title FALKLAND ROAD		 CPMG Architects Ltd People.Purpose.Place Nottingham 13 St. Peter's Gate, Nottingham, NG1 2JF 0115 958 9500 London 31 / 35 Kirby Street, London, EC1N 8TE 0207 492 1805 Birmingham Spaces, The Mailbox, Level 1, 3 Wharfedale St B1 1RD 0121 387 4188 enquiries@cpmg-architects.com www.cpmg-architects.com			
Copyright of CPMG Architects Limited 2023. All rights reserved. No part of this publication may be reproduced, stored in any retrieval system or transmitted in any form or by any means without prior permission of CPMG Architects Limited. Do not scale from drawing, use figured dimensions only. All dimensions to be checked on site.		drawing title SECTION 73 DRAWINGS THIRD FLOOR PLAN		drawn by MP	date 28.02.22	checked by GP	scale 1:100
ISO 9001: 2015 Quality Management BS EN 19650:2018 Information Management		ISO 14001: 2015 Environmental Management		job no. 9013	drawing no. CPM-01-03-DR-A-7005	revision P04	media A3