





Proposed South East Elevation C
1:100

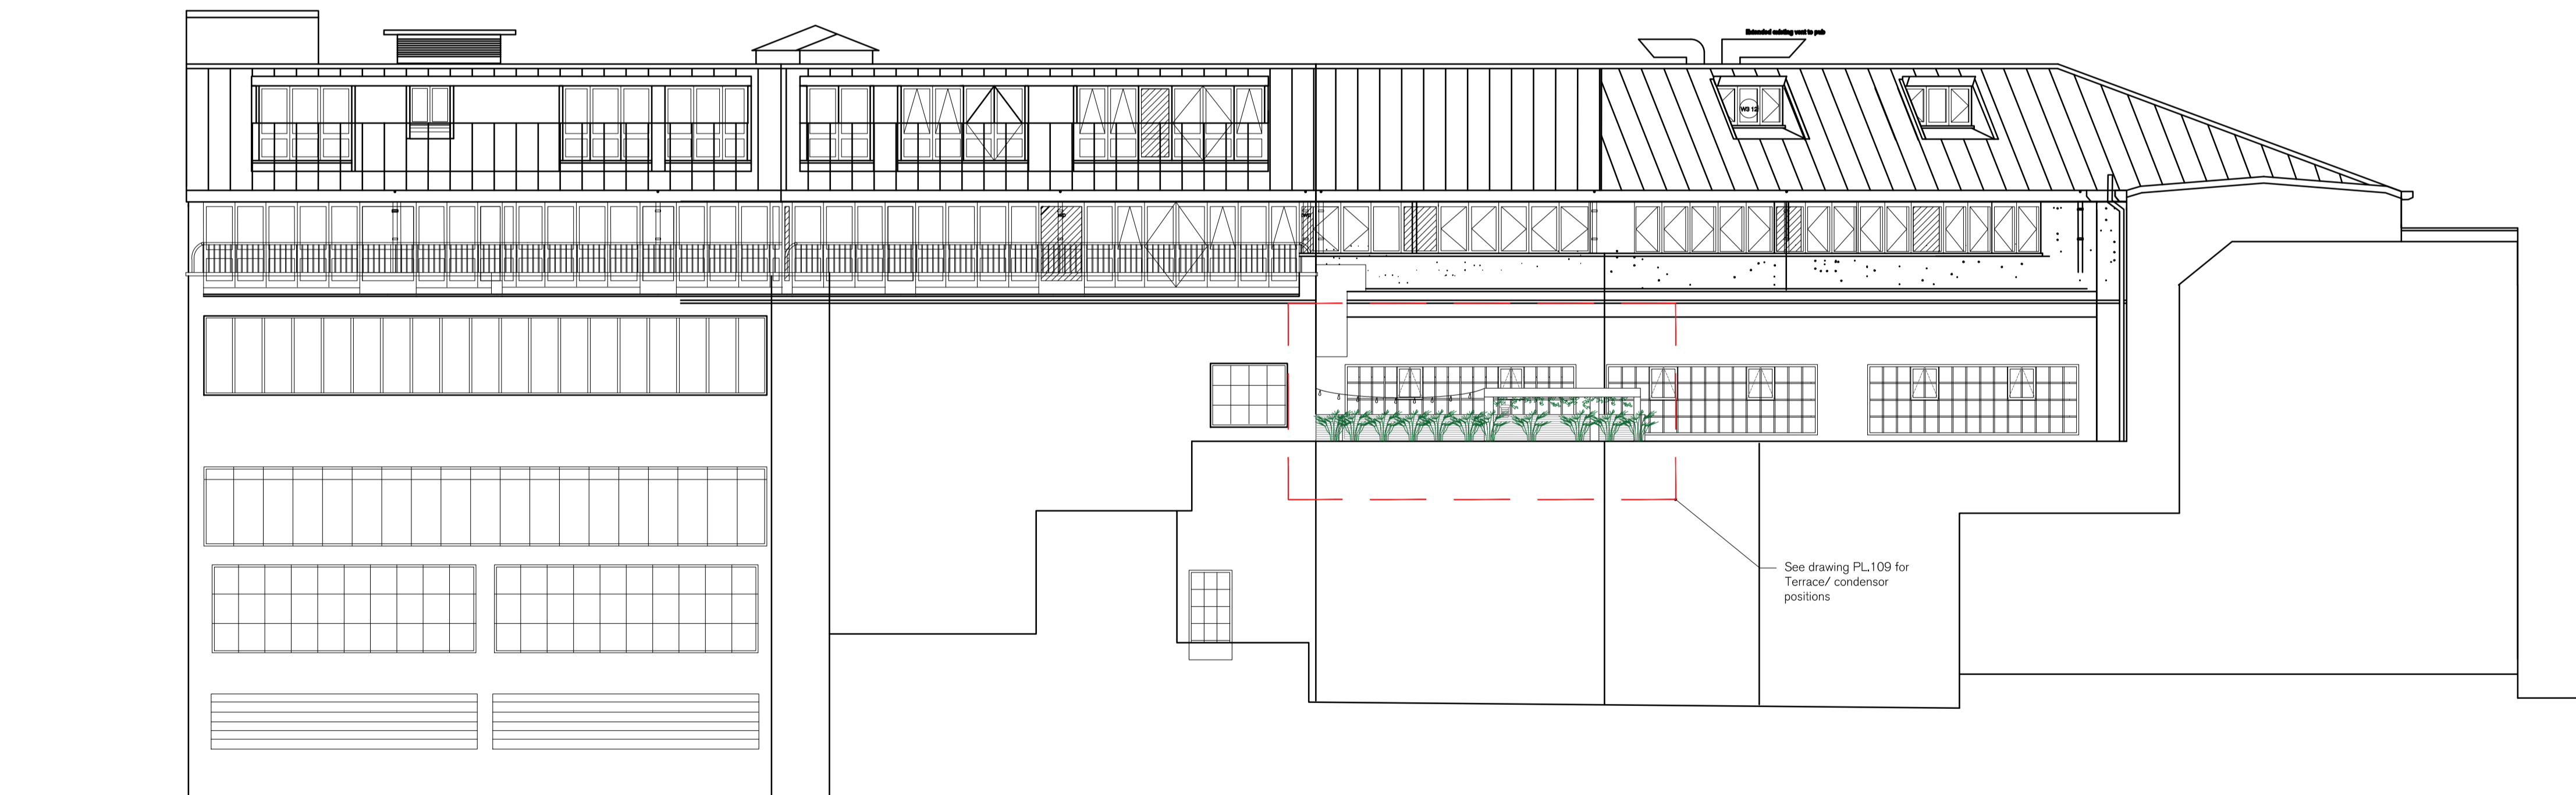

Proposed North East (Rear) Elevation D
1:100

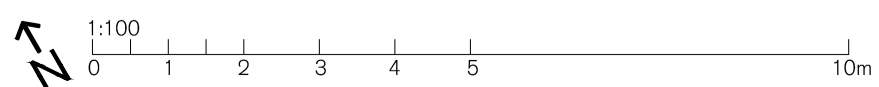

SPRATLEY & PARTNERS
7 CENTENARY BUSINESS PARK, STATION ROAD, HENLEY-ON-THAMES, OXFORDSHIRE RG9 1DS. 01491 411277
ISSUED ONLY FOR THE PURPOSE INDICATED. THIS DRAWING TO BE READ IN CONJUNCTION WITH ALL CONSULTANTS' INFORMATION. ALL DIMENSIONS TO BE CHECKED ON SITE. DO NOT SCALE. THIS DRAWING IS COPYRIGHT.

REV.	ISSUED	DESCRIPTION	DRAWN	CHECKED
-	-	-	-	-
-	-	-	-	-

PROJECT	DESCRIPTION
128 Albert Street Camden NW1 7NE	Elevations

DATE	SCALE AT A1	JOB NO
May 2023	1:100	21.897
STATUS	DRAWING NO	REV
PLANNING	PL.108	-
DRAWN	CHECKED	REV
TR	RK	-

S
& P