



Do not scale from this drawing, except for planning purposes.  
 Check all dimensions on site.  
 Subject to survey.  
 Subject to site inspection.  
 Site boundary lines are indicative only.

FOR MORE INFORMATION ON MEP EQUIPMENT ON ROOF PLEASE REFER TO MEP DRAWINGS AND SPECIFICATIONS.

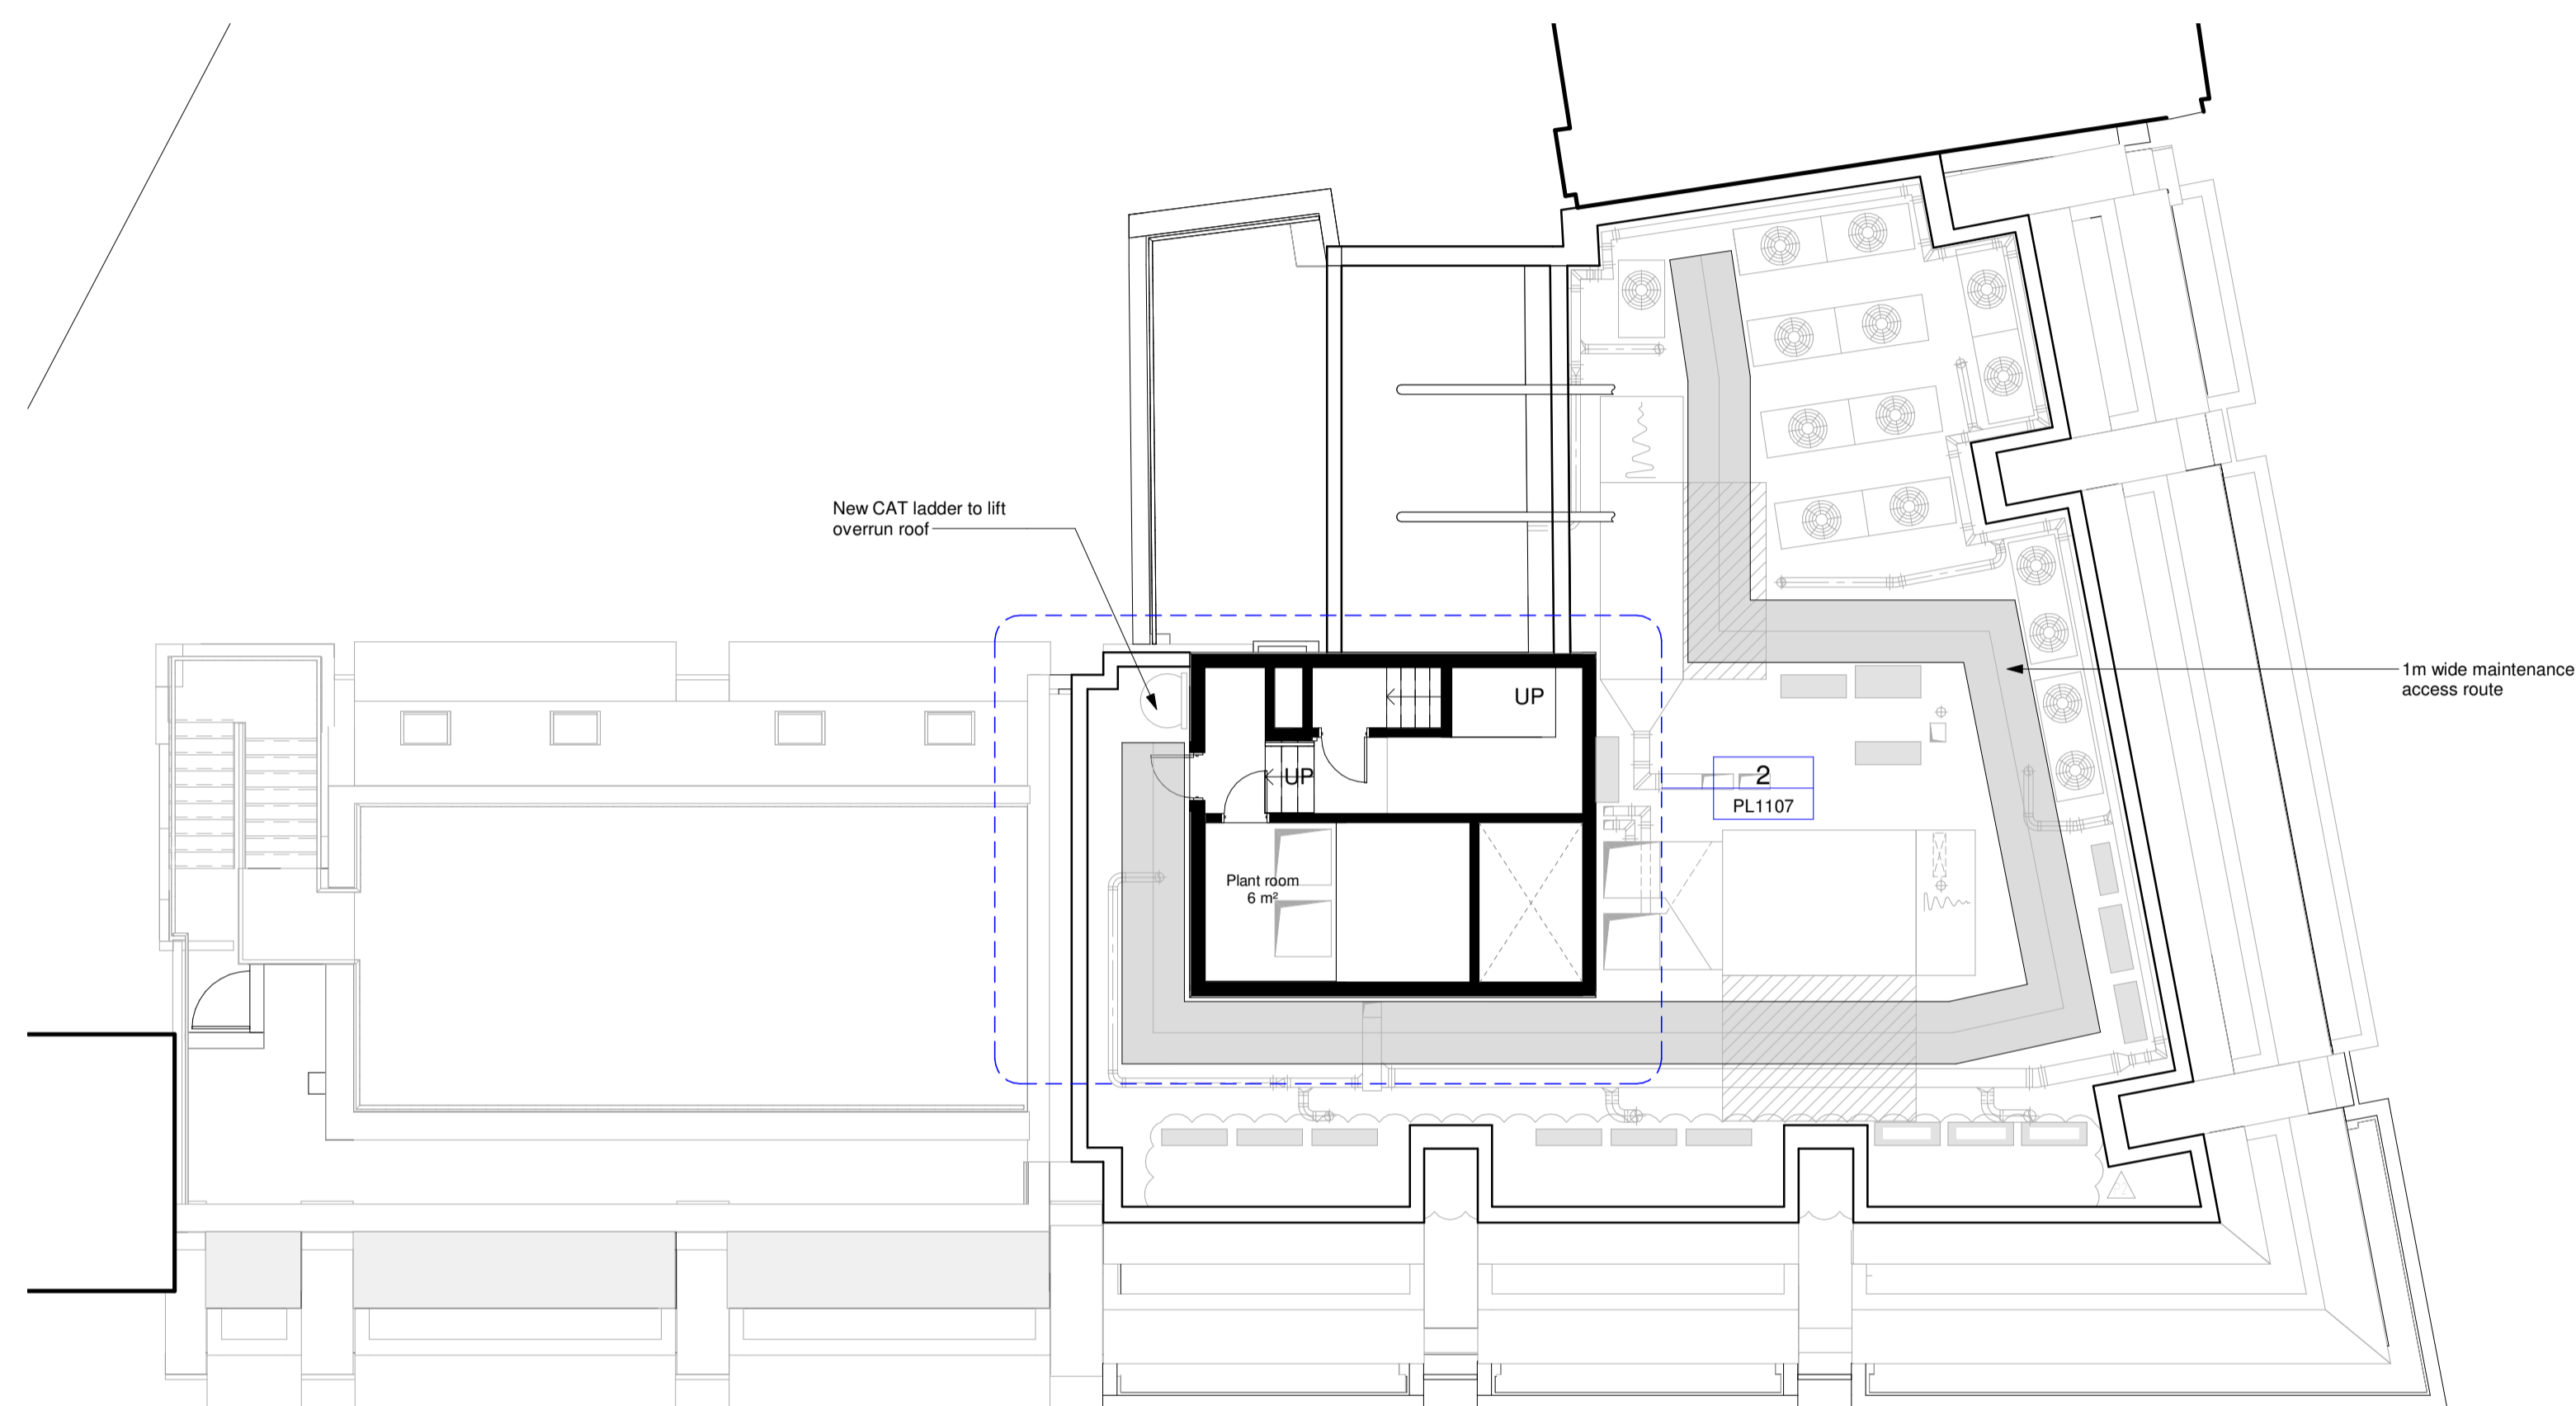

1 07- Roof  
1 : 100

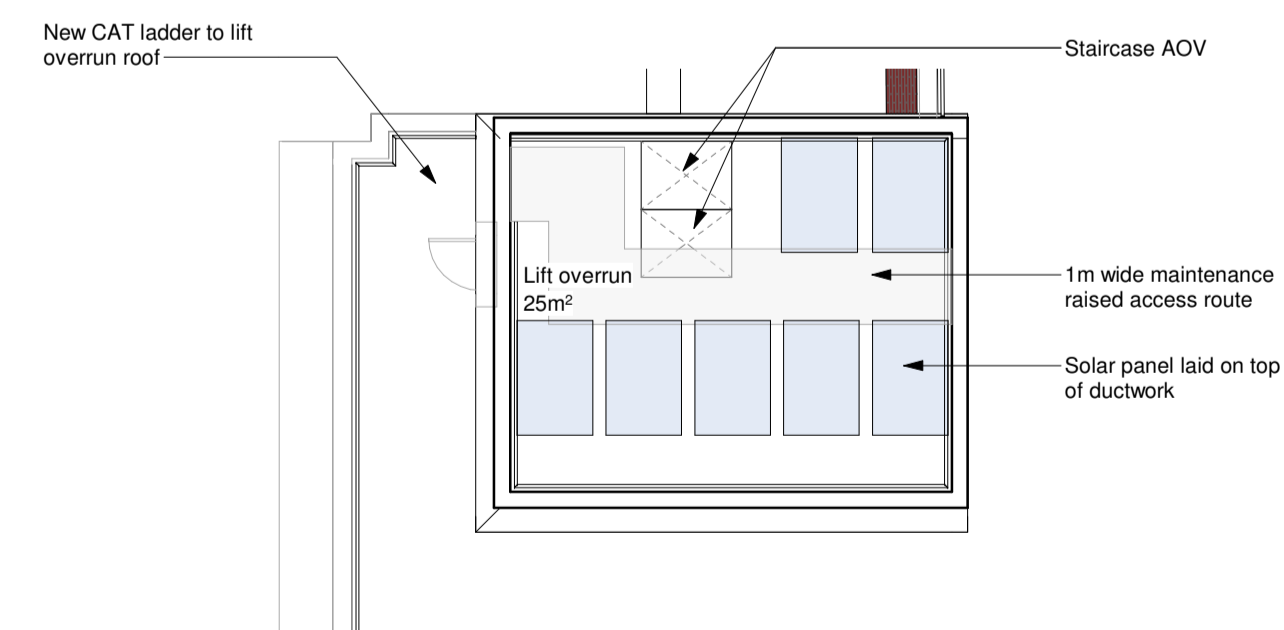

2 07- Lift overrun  
1 : 100

Rev	Date	By	Description
P 01	03.05.2022	AS	MEP equipment added to roof
P 02	11.04.2022	AS	Planning Application

Revision Schedule

project  
164 Shaftesbury Avenue

title  
PROPOSED ROOF FLOOR PLAN


sheet number  
**PL1107**

drawing status  
FOR INFORMATION

contract no. N/A client ref. ---

scale 1 : 100 @ A1 date 04/02/22 AS drawn by AS checked by AS

project no. P21-024CGL-Z1-RF-DR-A-PL1107 P01  
 drawing number CGL-Z1-RF-DR-A-PL1107  
 revision P01  
originator - zone - level - type - role - sheet number

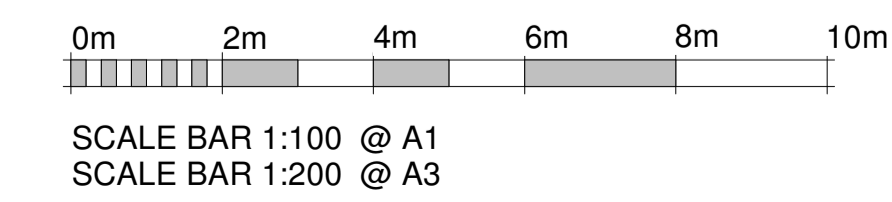

**C**  
 Child Graddon Lewis  
 architects & designers  
 Studio1  
 155 Commercial Street  
 Spitalfields  
 London E1 6BJ  
 T: +44 (0) 20 7539 1200  
 E: hg@cgluk.com  
 www.cgluk.com