


Do not scale from this drawing, except for planning purposes.
 Check all dimensions on site.
 Subject to survey.
 Subject to site inspection.
 Site boundary lines are indicative only.

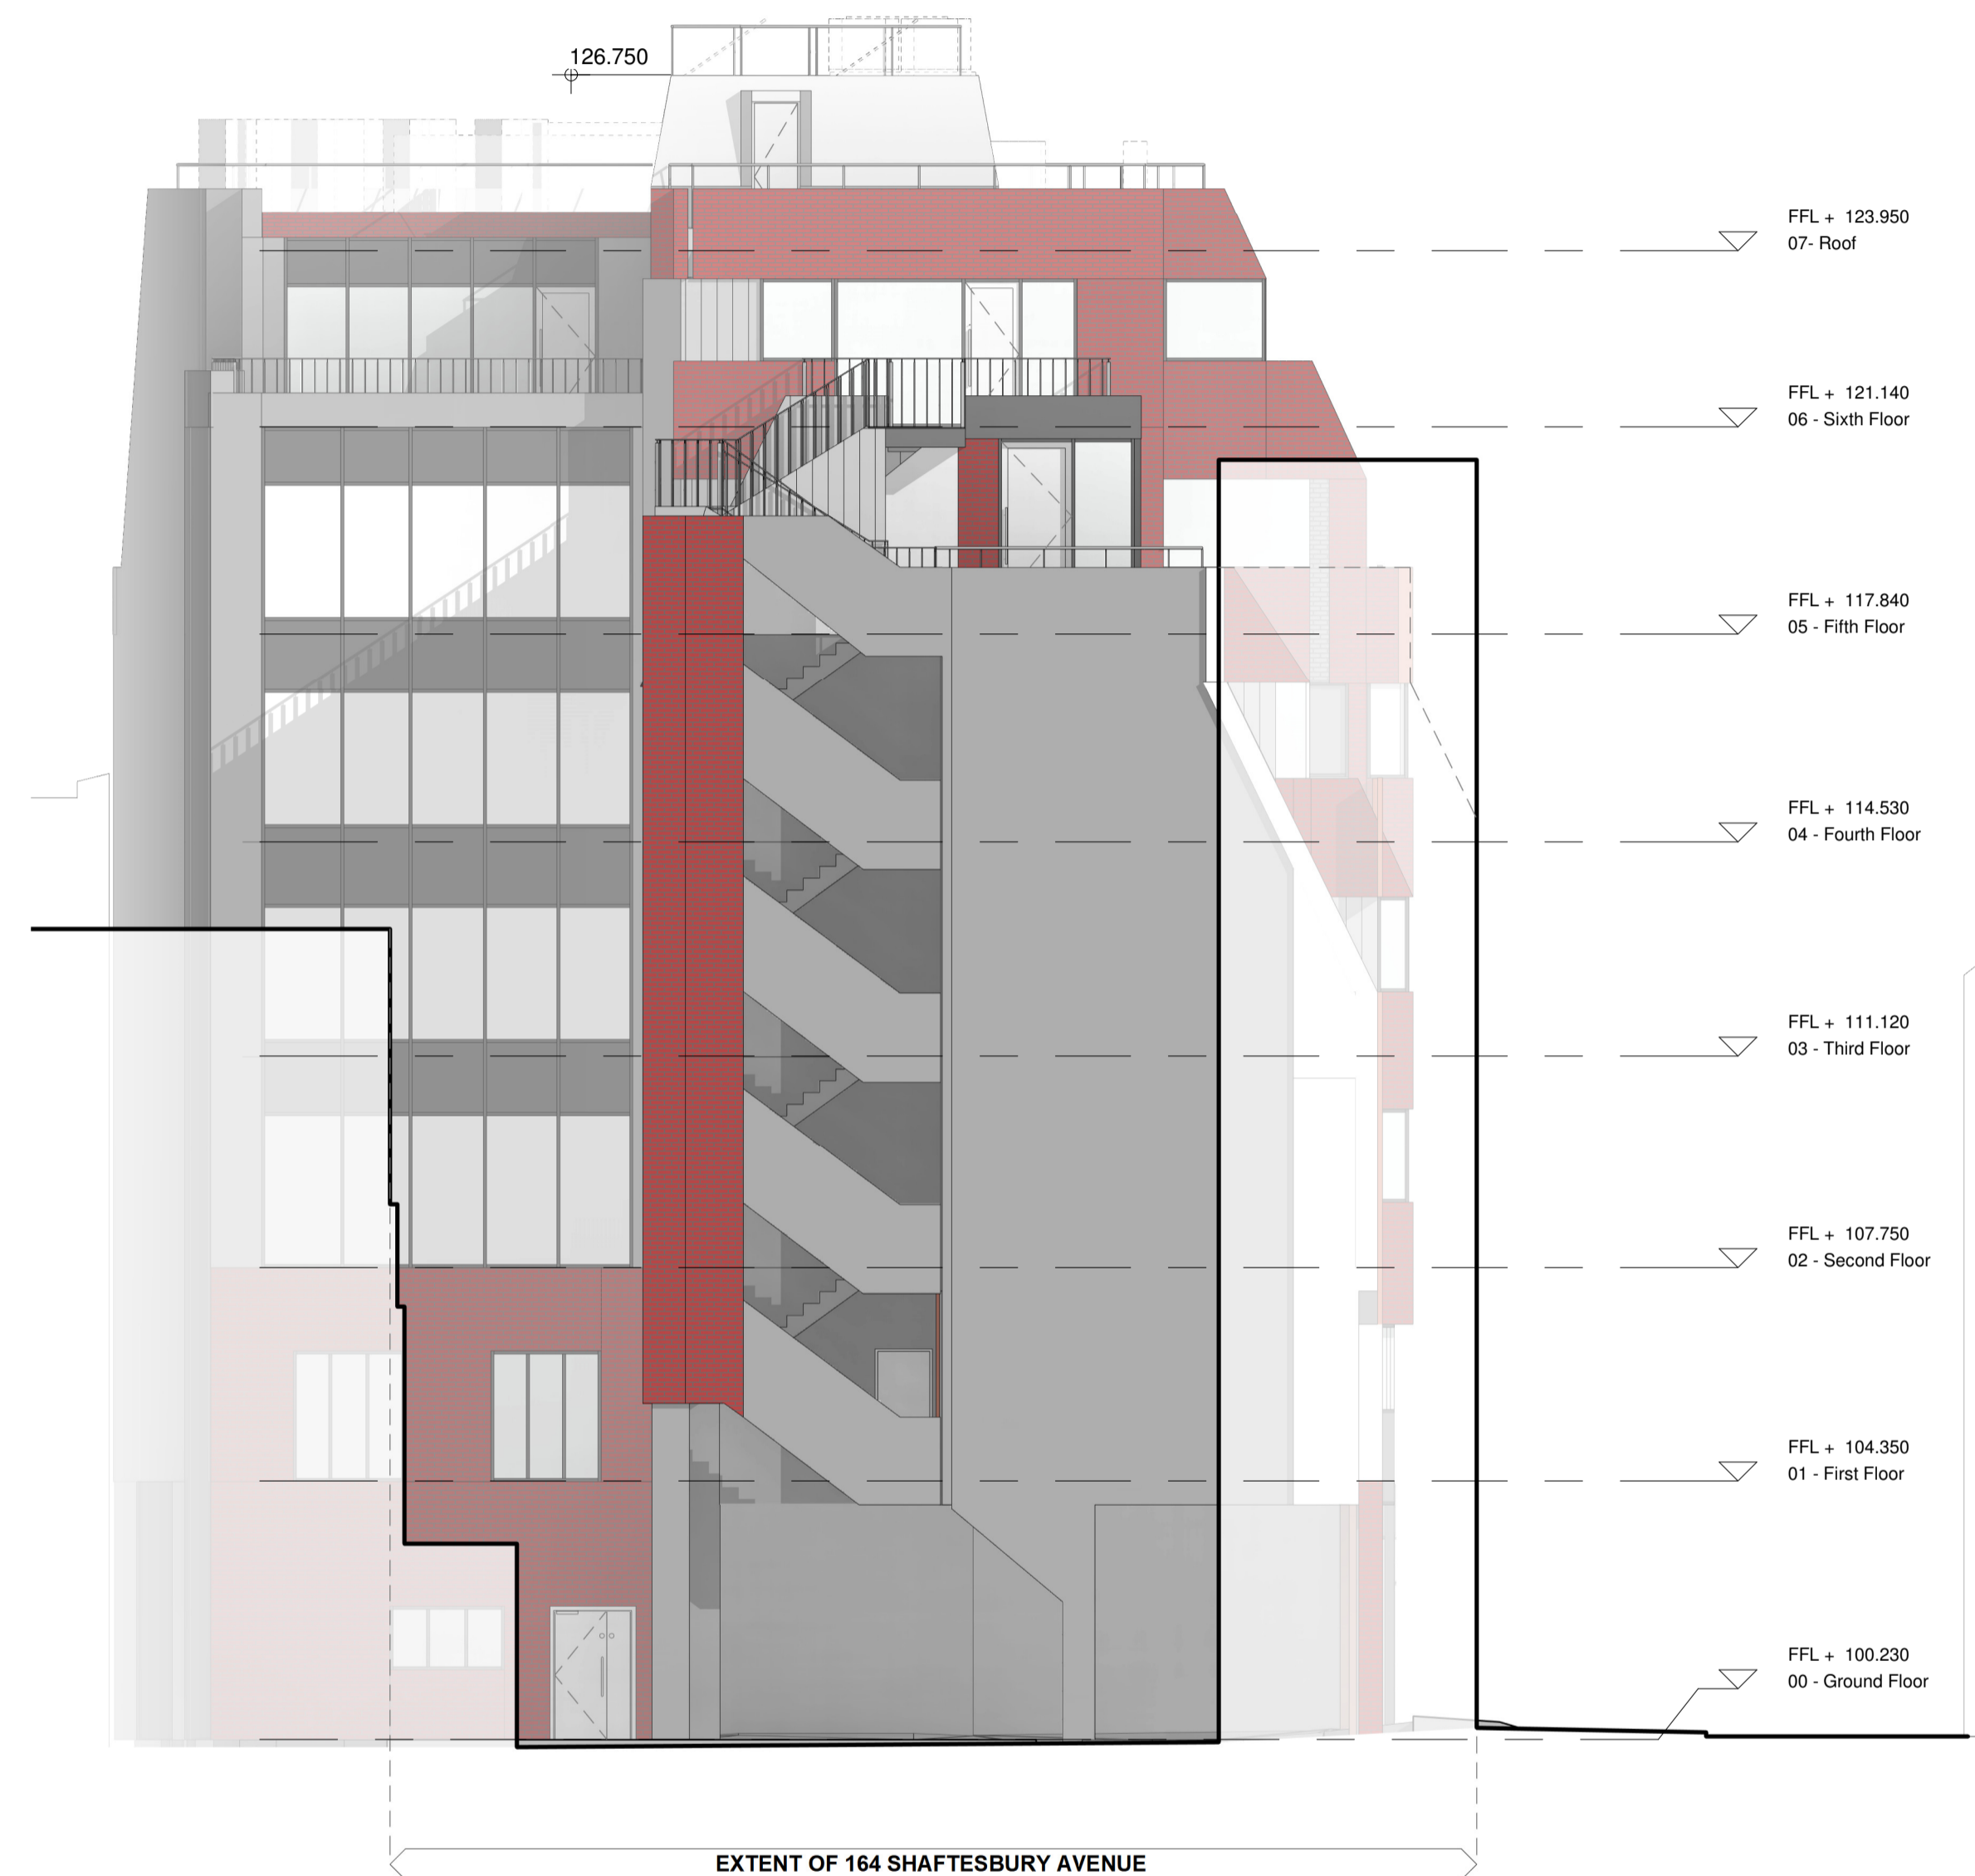

1 Proposed South-East Elevation
 1 : 100

Rev	Date	By	Description
P 01	03.05.2022	AS	MEP equipment added to roof
P 02	11.04.2022	AS	Planning Application

Revision Schedule

project
 164 Shaftesbury Avenue

title
 PROPOSED SOUTH-EAST
 ELEVATION


sheet number
PL1202

drawing status
 FOR INFORMATION

contract no. N/A client ref. ---

scale	date	drawn by	checked by
1 : 100 @ A1	11/03/21	AS	JF

project no.	drawing number	revision
P21-024	CGL-XX-EL-DR-A-PL1202	P01
originator - zone - level - type - role - sheet number		

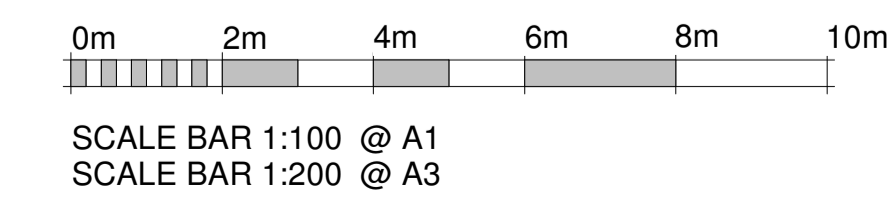

C
 Child Graddon Lewis
 architects & designers
 Studio1
 155 Commercial Street
 Spitalfields
 London E1 6BU
 T: +44 (0) 20 7539 1200
 E: hg@cgluk.com
 www.cgluk.com