




Material Sample images as reference only

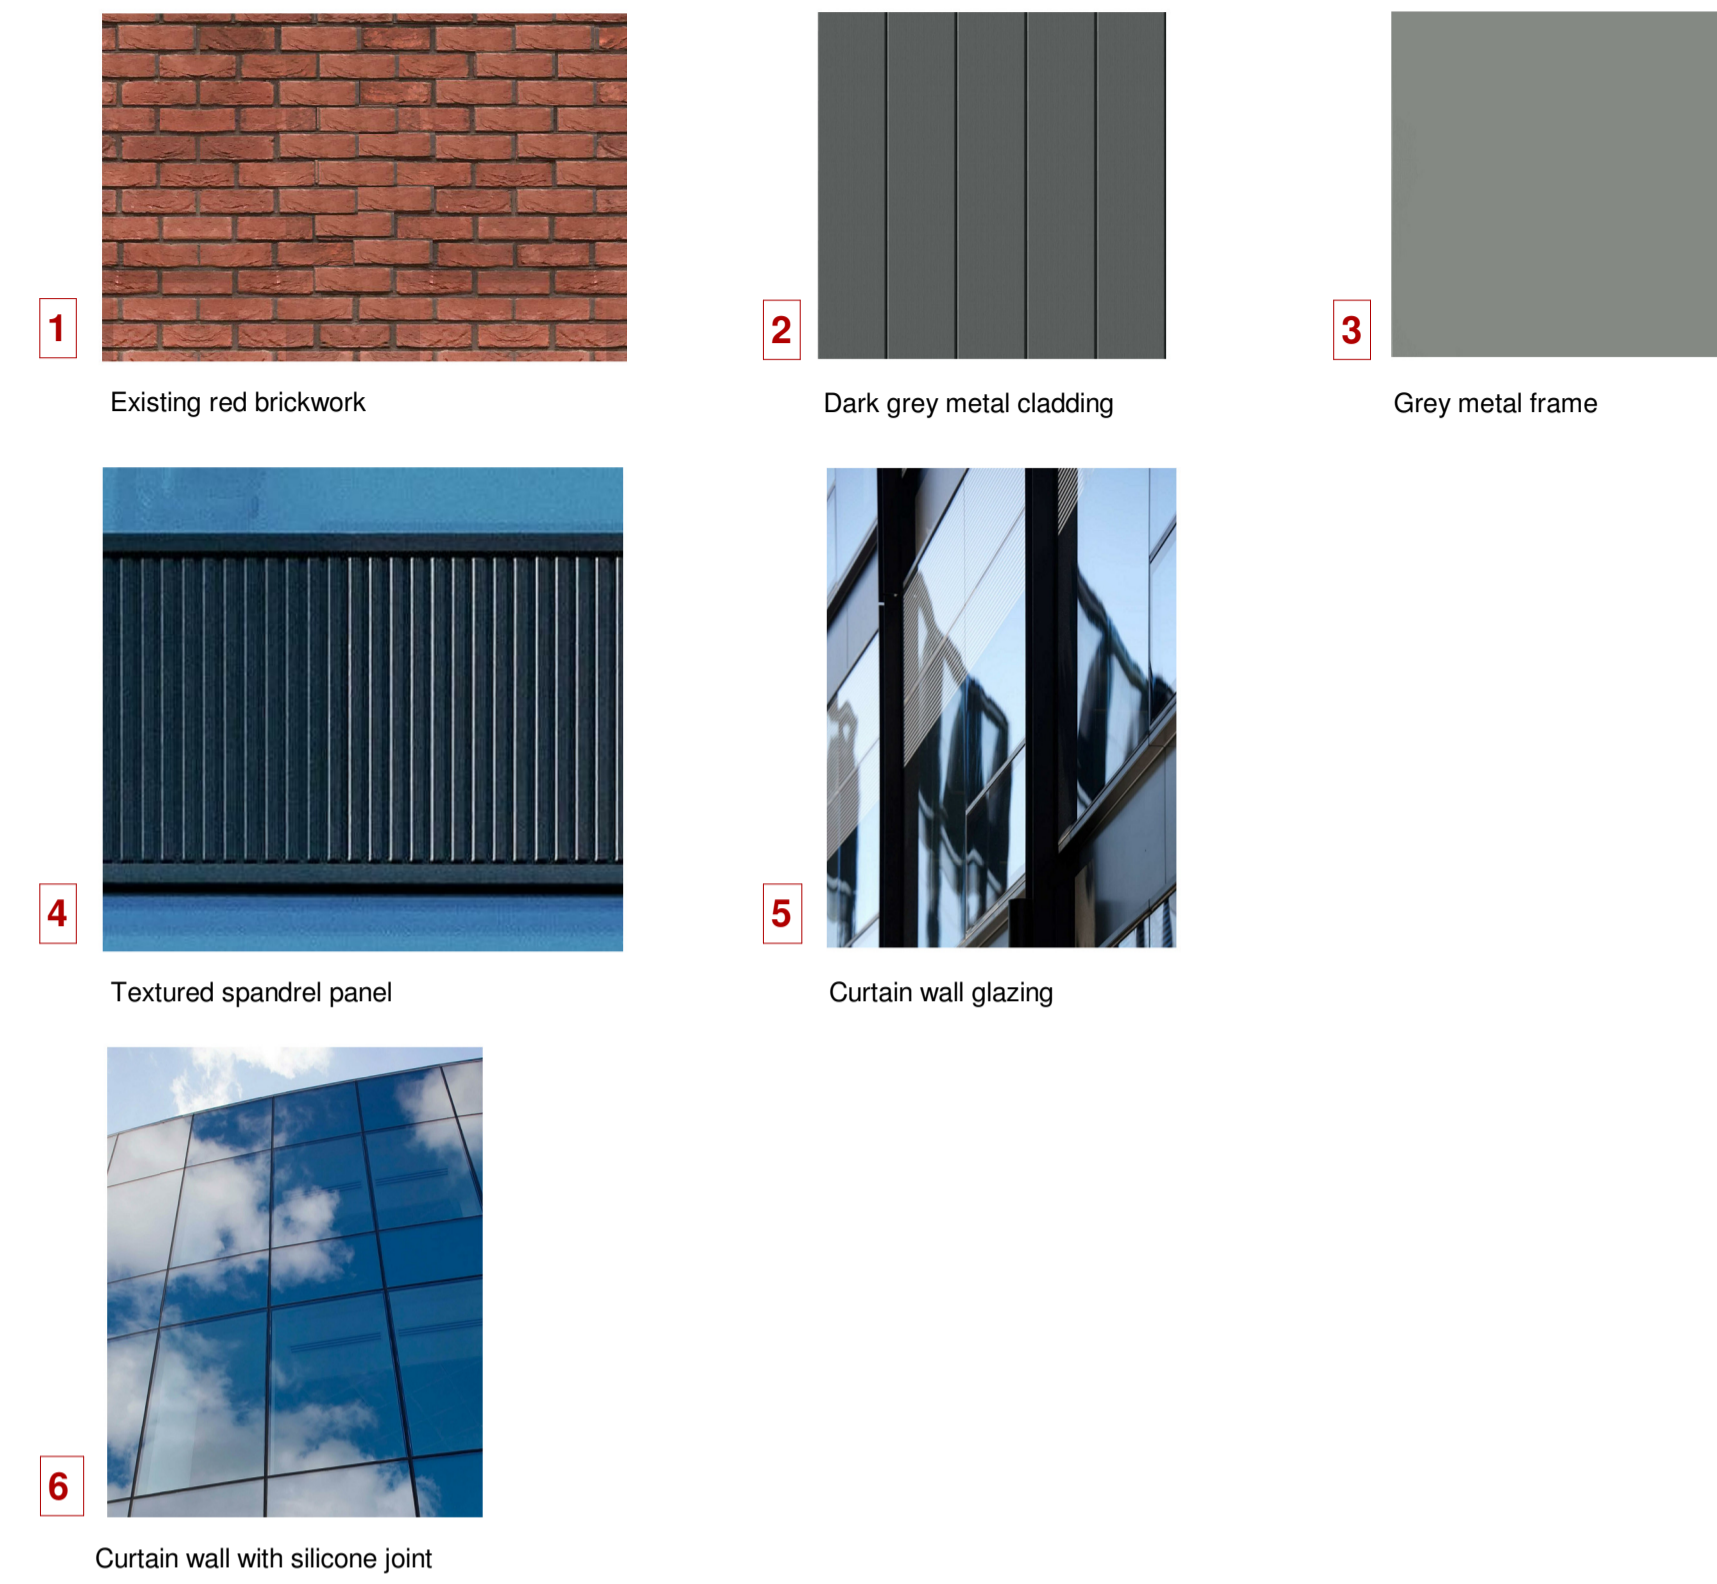


Do not scale from this drawing, except for planning purposes.  
 Check all dimensions on site.  
 Subject to survey.  
 Subject to site inspection.  
 Site boundary lines are indicative only.

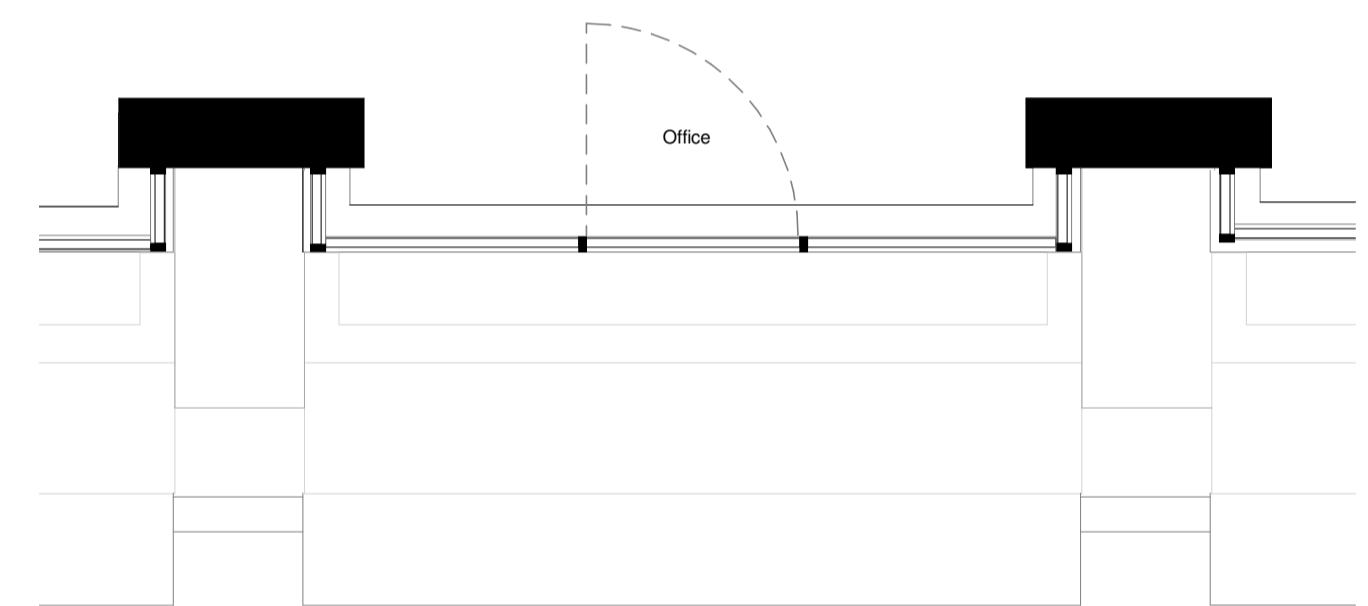


7 Sixth Floor Level - Bay Detail  
1 : 50

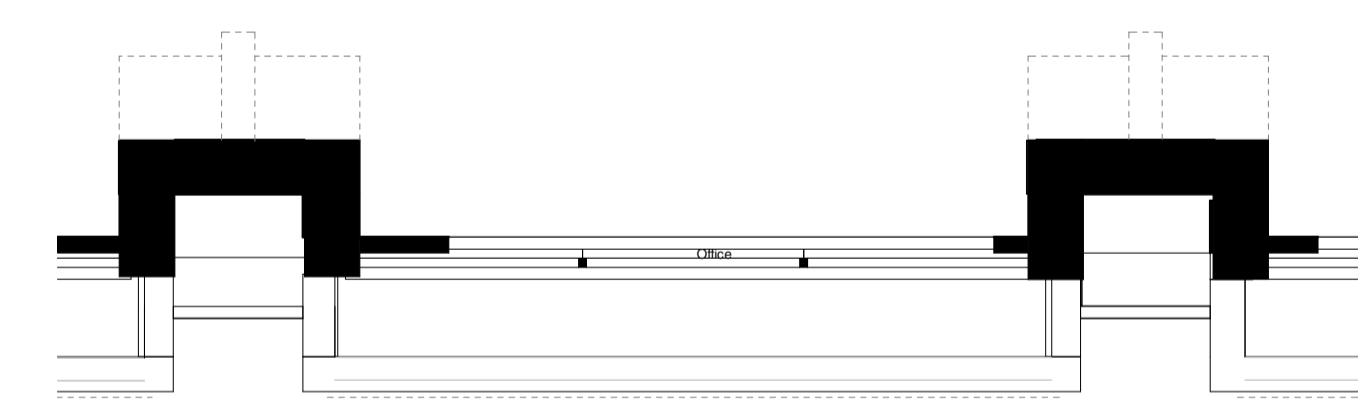

2 Fifth Floor Level - Bay Detail  
1 : 50

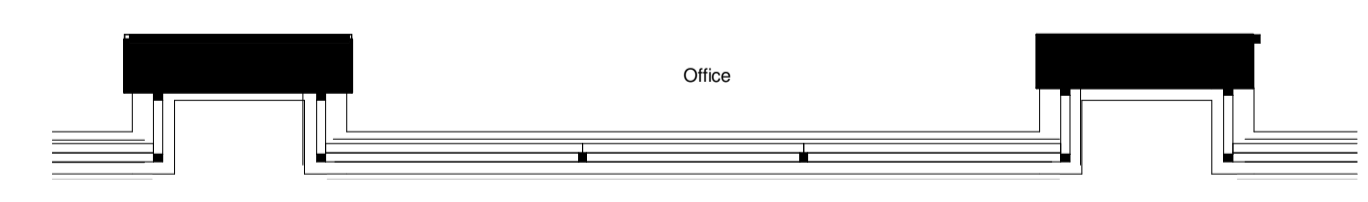

6 Second Floor Level - Bay Detail  
1 : 50

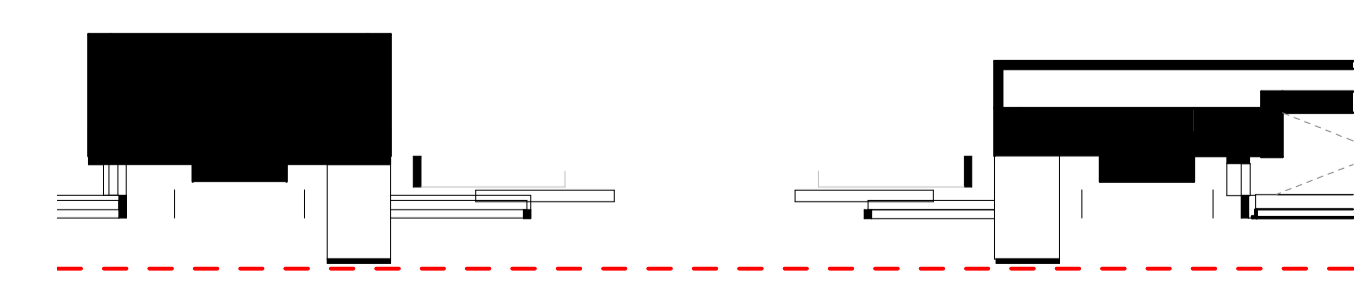

5 Ground Floor Level - Bay Detail  
1 : 50

Rev	Date	By	Description
Revision Schedule			

project  
164 Shaftesbury Avenue

title  
PROPOSED BAY DETAIL 2

sheet number  
**PL1251**

drawing status  
FOR INFORMATION

contract no. N/A client ref. ---

scale 1 : 50 @ A1 date 12/06/21 drawn by NG checked by AS

project no. P21-024CGL-Z1-XX-DT-A-PL1251 P- drawing number  
 originator - zone - level - type - role - sheet number

**C**  
 Child Graddon Lewis  
 architects & designers  
 Studio1  
 155 Commercial Street  
 Spitalfields  
 London E1 6BU  
 T: +44 (0) 20 7539 1200  
 E: hg@cgluk.com  
 www.cgluk.com

1 Proposed North-East Elevation - Detail  
1 : 50

3 Proposed North-East Elevation - Section  
1 : 50