

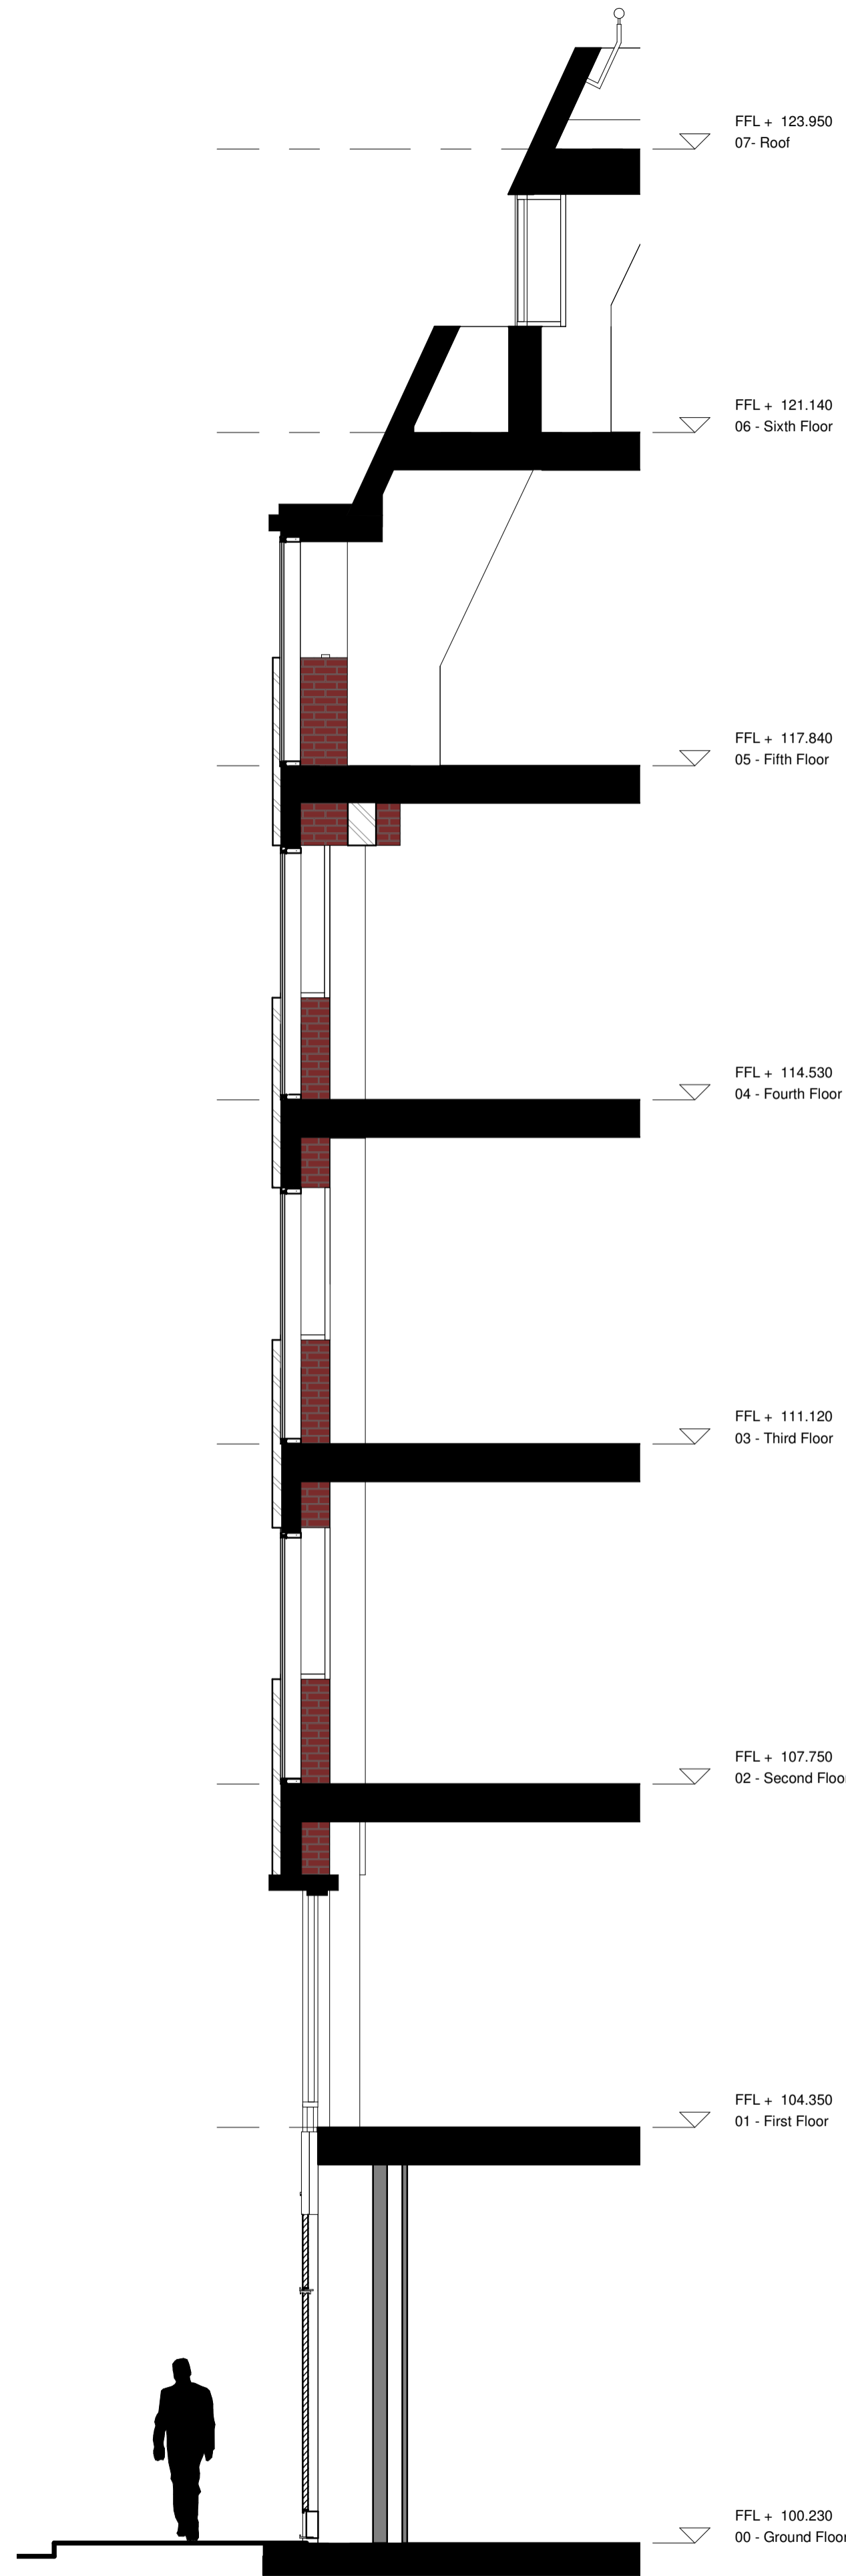


1 Proposed North-East Elevation - Corner
1 : 50

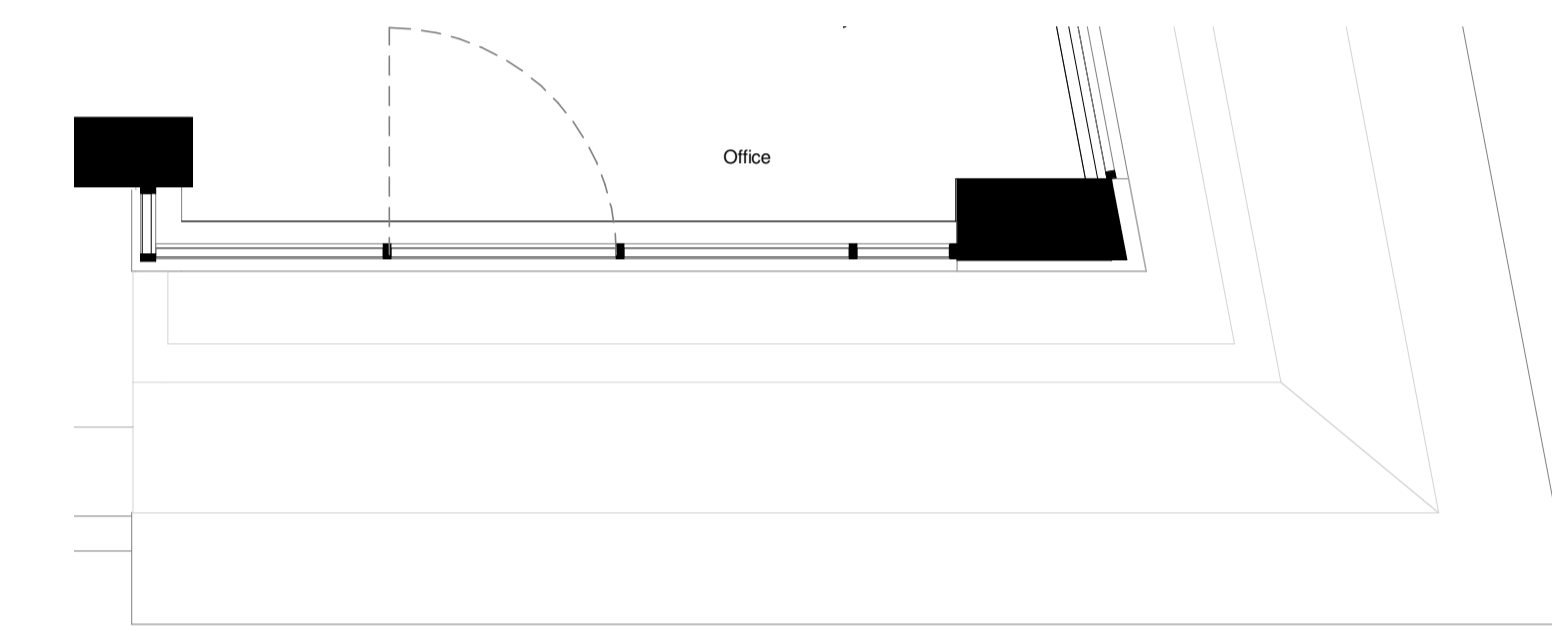


3 Proposed North-East Elevation - Corner Section
1 : 50


Material Sample images as reference only

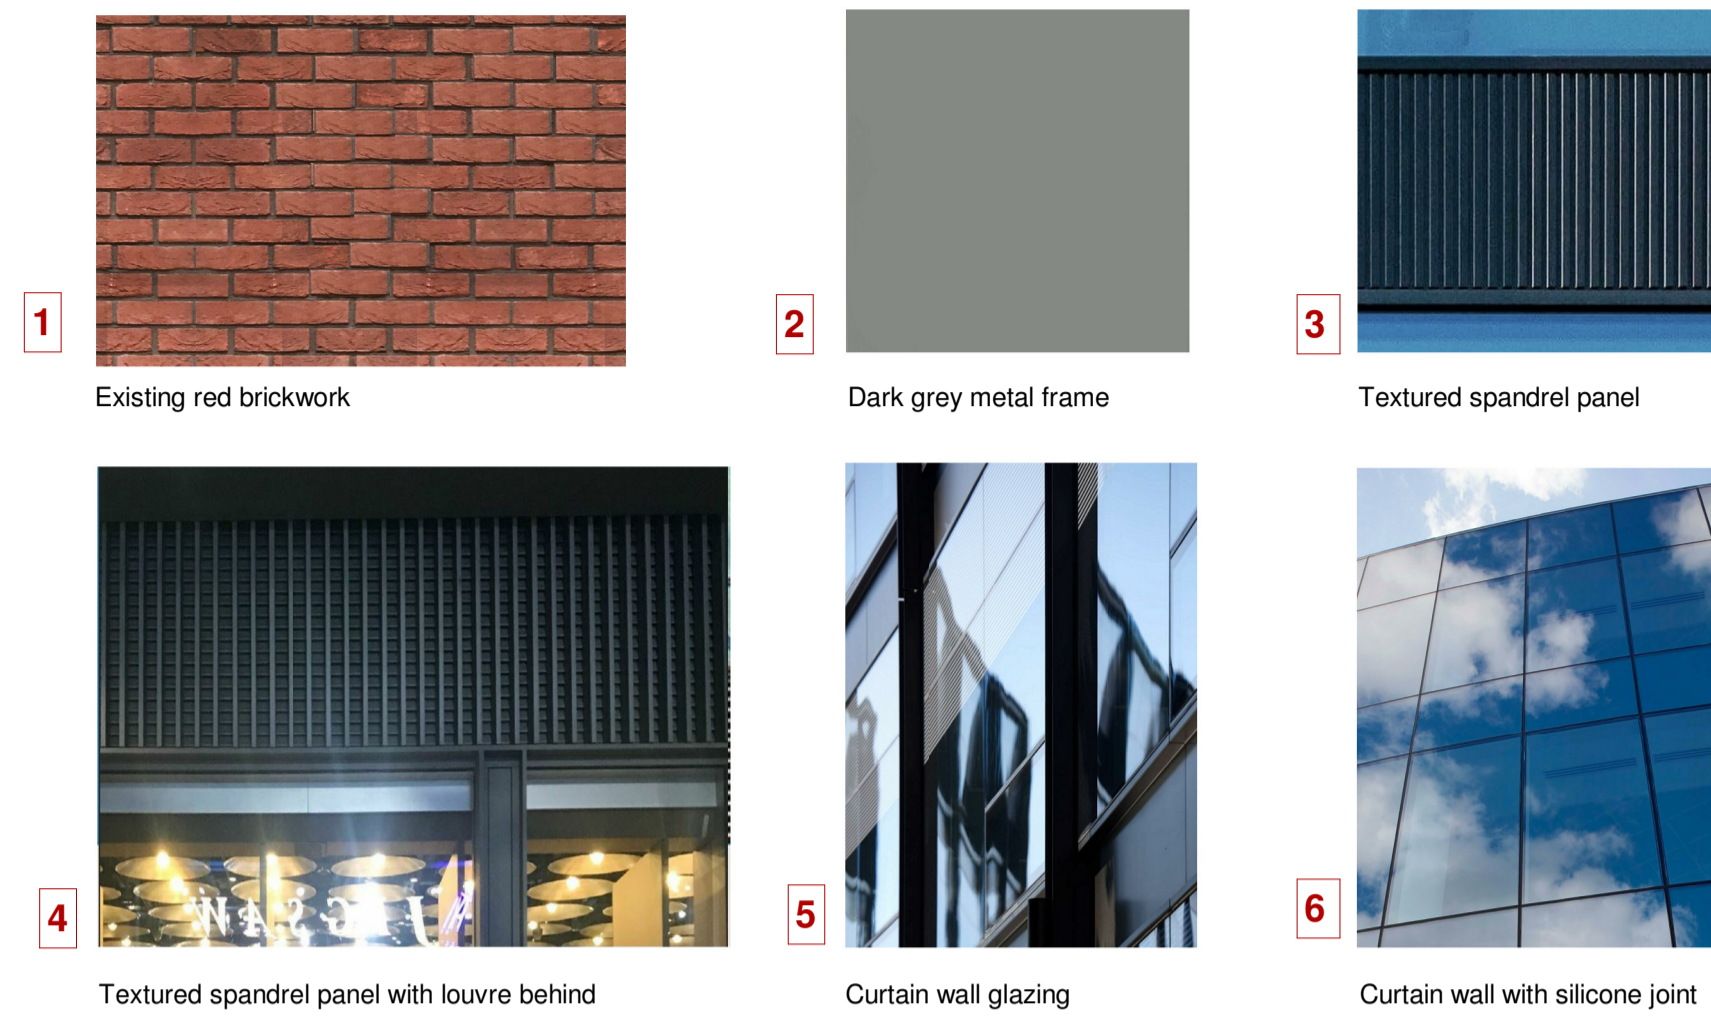


6 Sixth Floor Level - Corner Detail
1 : 50

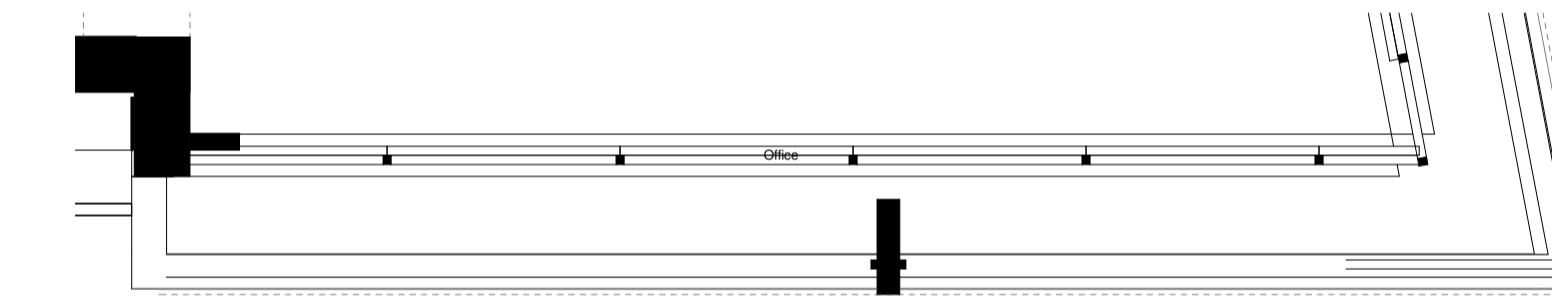

5 Fifth Floor Level - Corner Detail
1 : 50

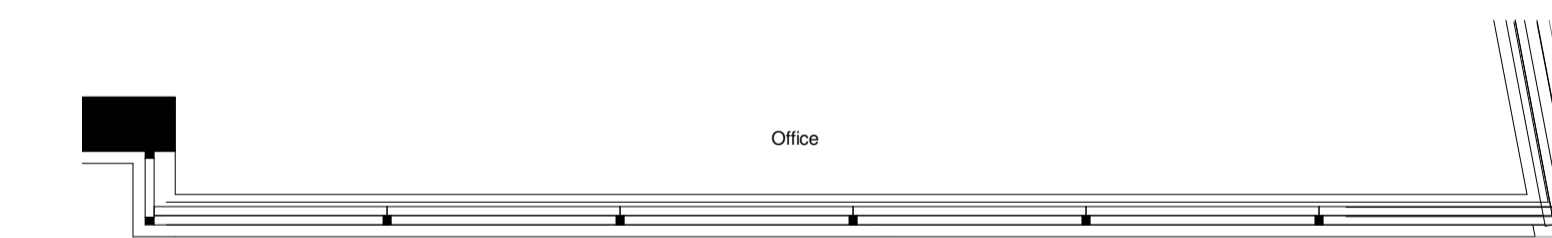

4 Second Floor Level - Corner Detail
1 : 50

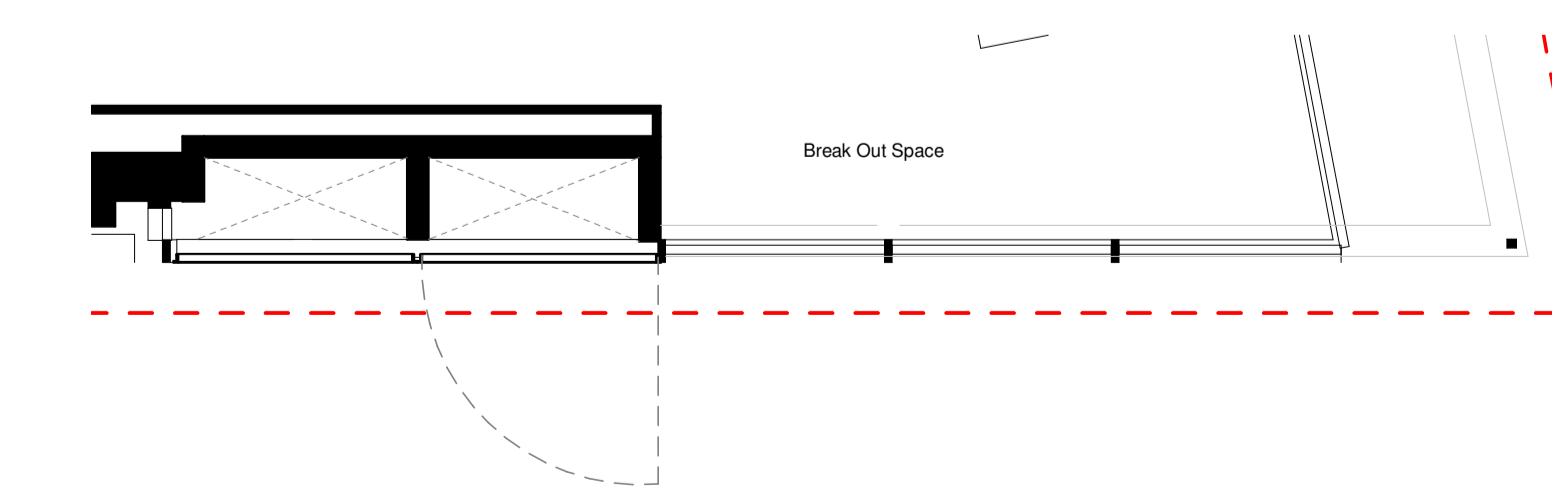

2 Ground Floor Level - Corner Detail
1 : 50

Do not scale from this drawing, except for planning purposes.
Check all dimensions on site.
Subject to survey.
Site boundary lines are indicative only.

Rev	Date	By	Description
Revision Schedule			

project
164 Shaftesbury Avenue

title
PROPOSED BAY DETAIL 3

sheet number
PL1252

drawing status
FOR INFORMATION

contract no.	client ref.		
N/A	---		
scale	date	drawn by	checked by
1 : 50 @ A1	12/06/21	NG	AS
project no.	drawing number	revision	
P21-024	CGL-Z1-XX-DT-A-PL1252	P-	
originator - zone	- level - type	- role - sheet number	

C
Child Graddon Lewis
architects & designers
Studio1
155 Commercial Street
Spitalfields
London E1 6BU
T: +44 (0) 20 7539 1200
E: hg@cgluk.com
www.cgluk.com