


Do not scale from this drawing, except for planning purposes.
 Check all dimensions on site.
 Subject to survey.
 Subject to site inspection.
 Site boundary lines are indicative only.

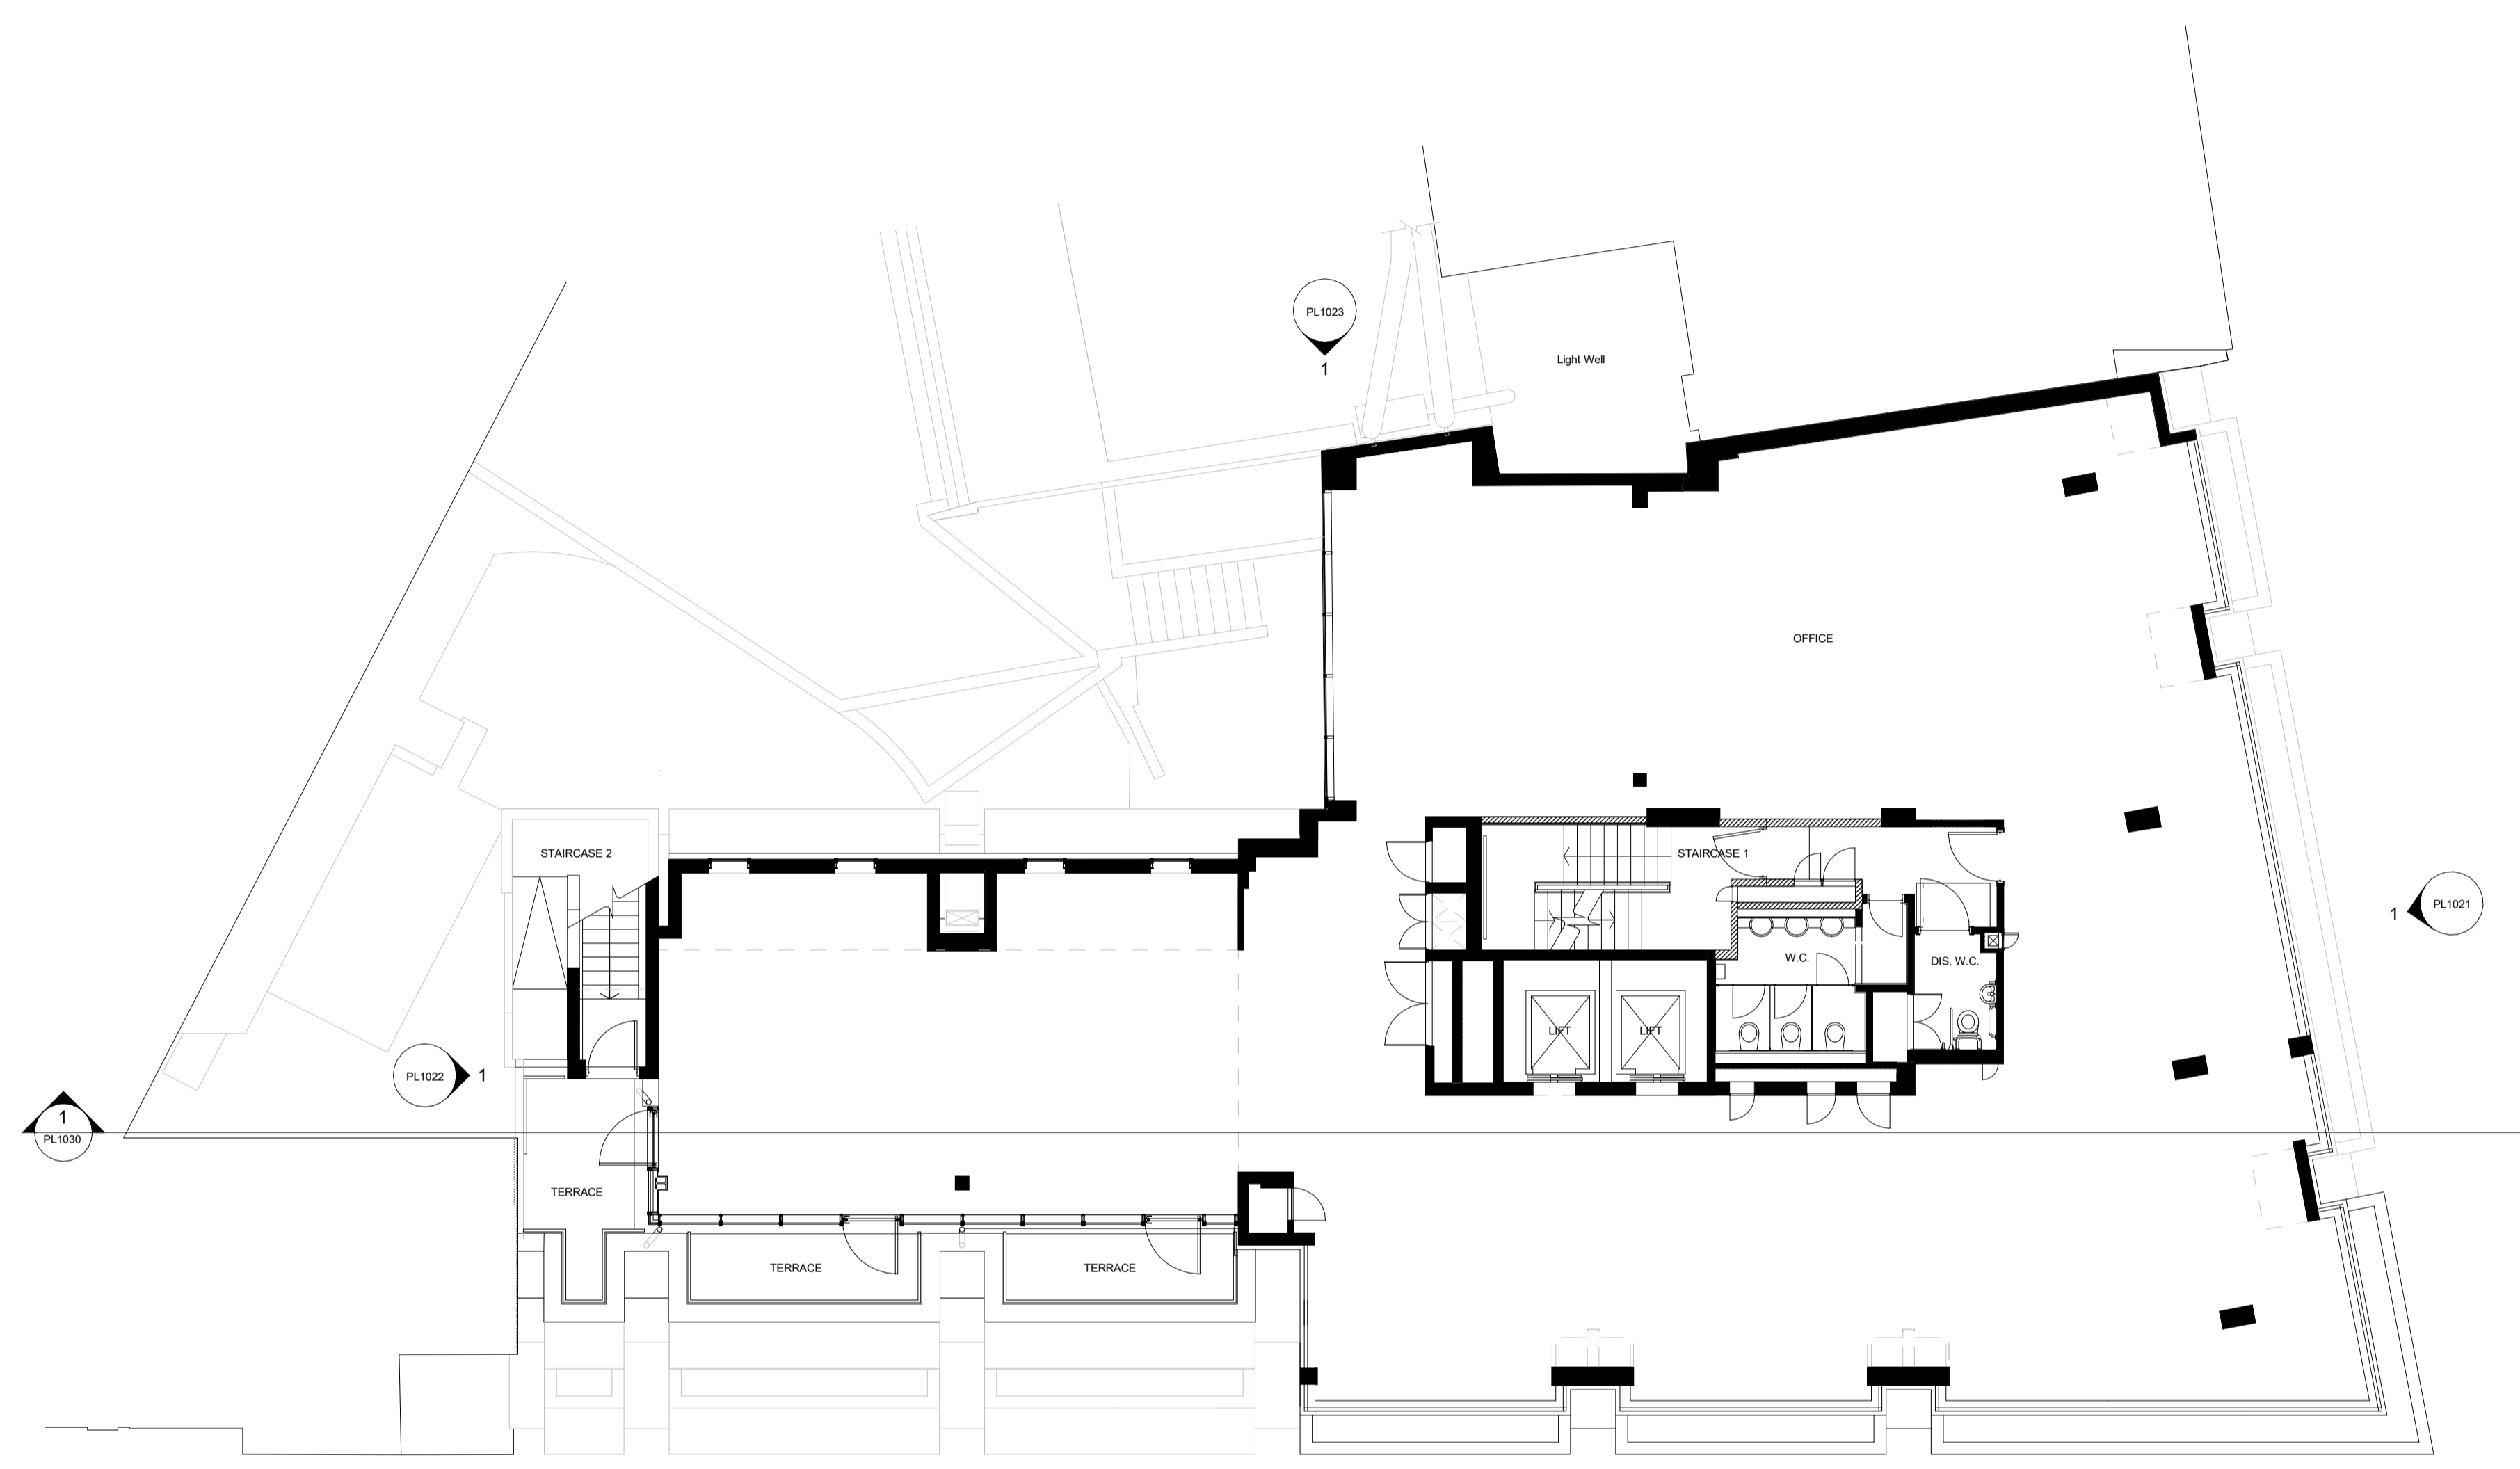

1 05 - Fifth Floor
 1 : 100

Rev	Date	By	Description
P-	11.04.22	AS	Planning Application

Revision Schedule

project
 164 Shaftesbury Avenue

title
 EXISTING FIFTH FLOOR PLAN

sheet number
PL1005

drawing status
 Planning Application


contract no.
 N/A

client ref.

scale	date	drawn by	checked by
1 : 100 @ A1	04/02/22	NG	AS

project no.	drawing number	revision
P21-024	CGL-Z1-05-DR-A-PL1005	P-

originator - zone - level - type - role - sheet number

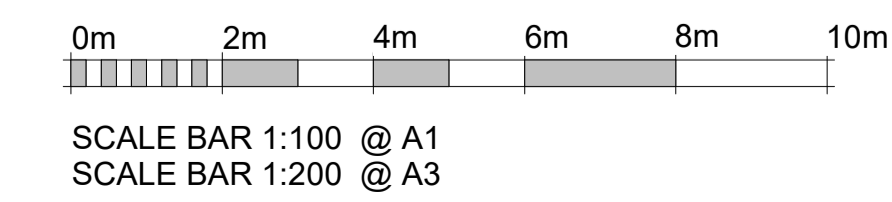

cgl Child Graddon Lewis architects & designers

Studio1
 155 Commercial Street
 Spitalfields
 London E1 6BJ

T: +44 (0) 20 7539 1200
 E: hg@cgluk.com
 www.cgluk.com