


These plans are project and site specific and shall only be used for their intended purpose unless otherwise permitted by written consent of Brian O'Reilly Architects.

All dimensions shown are indicative and must be double checked on site by the contractor. Any inconsistencies found must be reported to Brian O'Reilly Architects.


DO NOT SCALE FROM THE DRAWINGS.

6 PROVOST ROAD 7 PROVOST ROAD 8 PROVOST ROAD

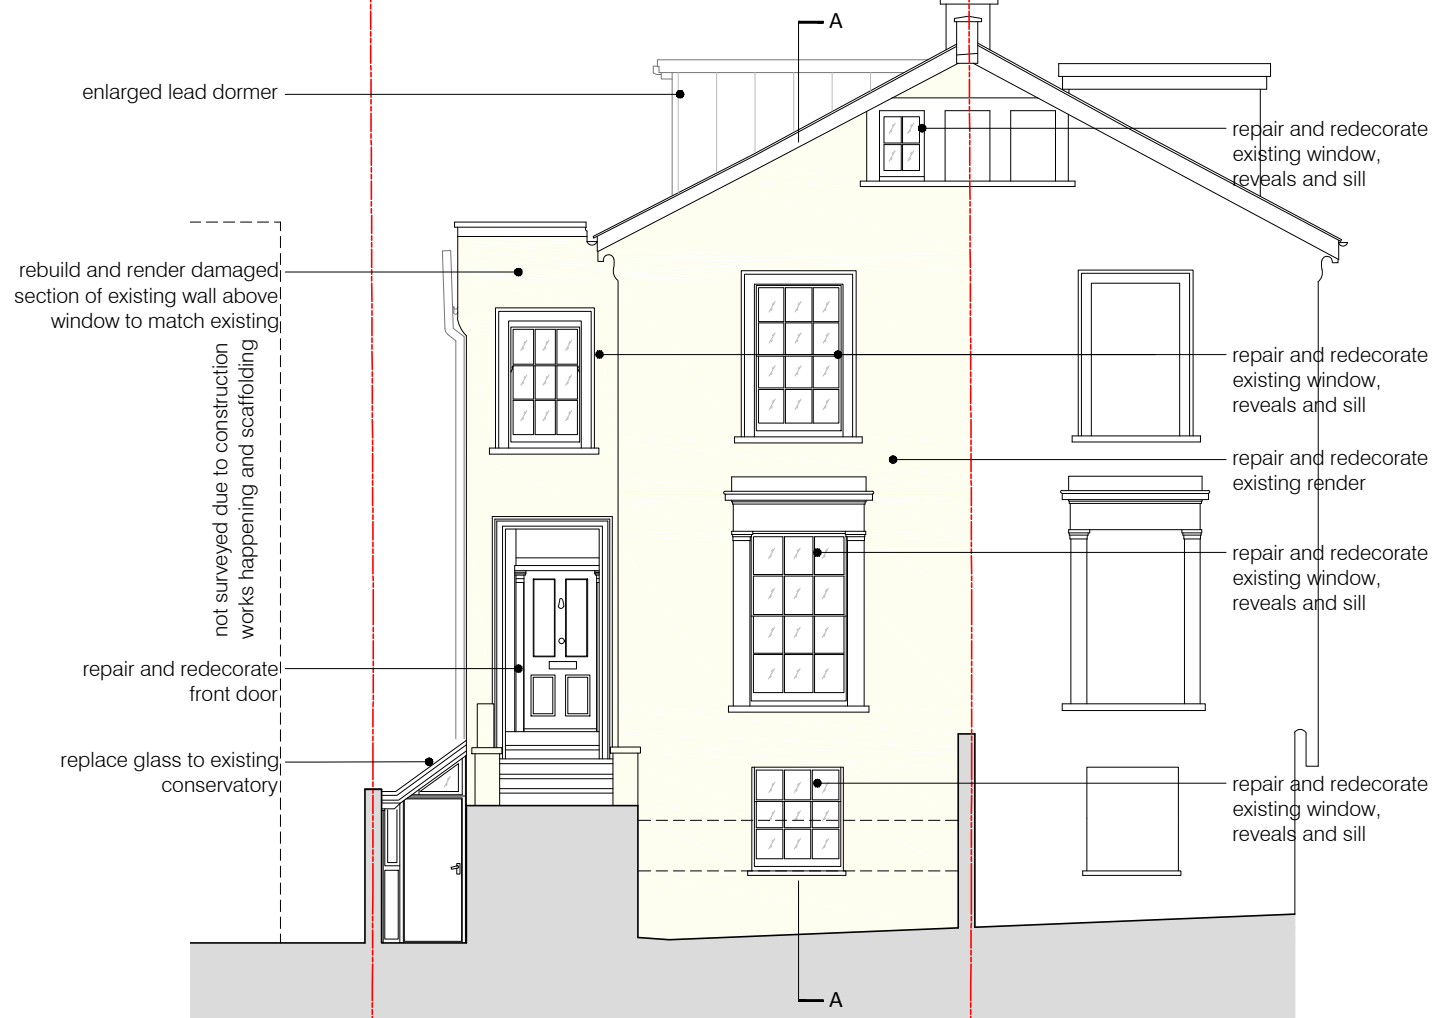

01 PROPOSED FRONT ELEVATION
scale 1:100

8 PROVOST ROAD 7 PROVOST ROAD 6 PROVOST ROAD

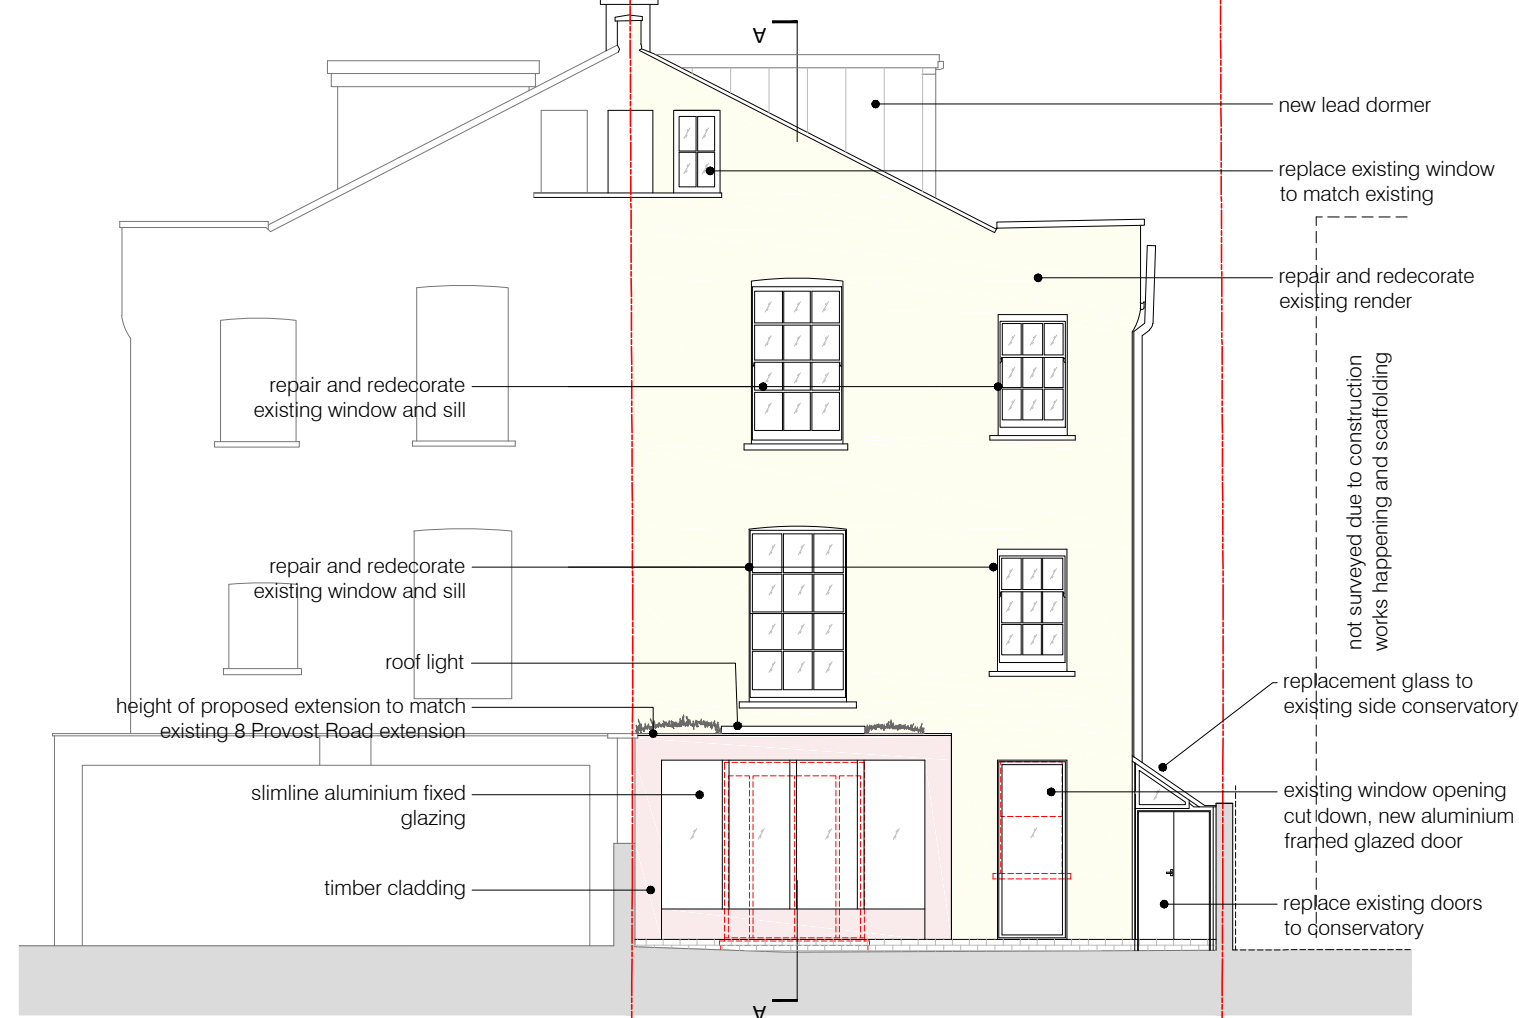

02 PROPOSED REAR ELEVATION
scale 1:100



03 PROPOSED STREET ELEVATION
scale 1:100



- KEY:
- existing walls and partitions
 - new walls
 - existing partitions demolished

project
7 PROVOST ROAD LONDON NW3 4ST

BRIAN O'REILLY ARCHITECTS
31 Oval Road, London, NW1 7EA +44 (0)20 7267 1184
www.brianoreillyarchitects.com mail@brianoreillyarchitects.com

REV.A PLANNING 14.11.2023

status / number scale
PROPOSED/556-200-P 1:100 @ A3

drawing date
PROPOSED FRONT AND REAR ELEVATIONS 30.06.2023