



112

2 SECOND FLOOR PLAN EXISTING  
SCALE 1:50 @A1, 1:100 @A3

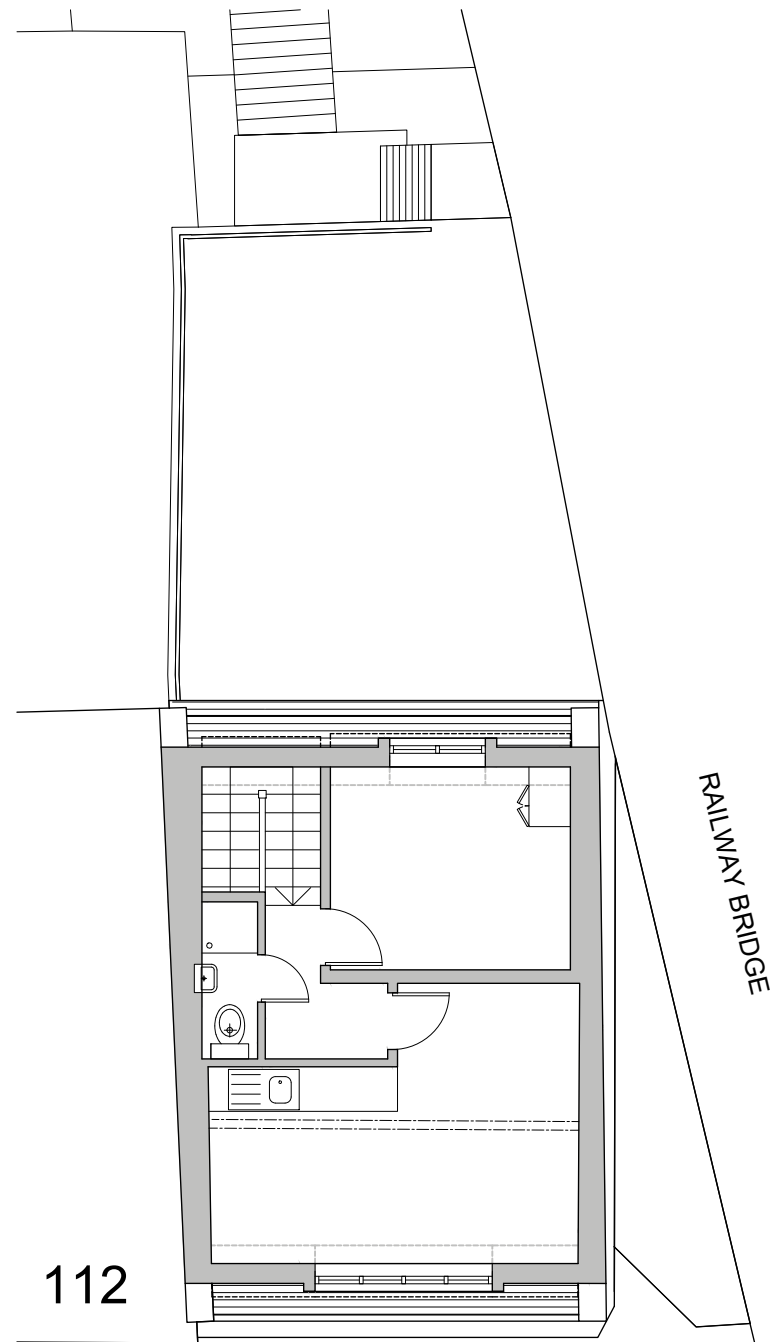

112

3 THIRD FLOOR PLAN EXISTING  
SCALE 1:50 @A1, 1:100 @A3

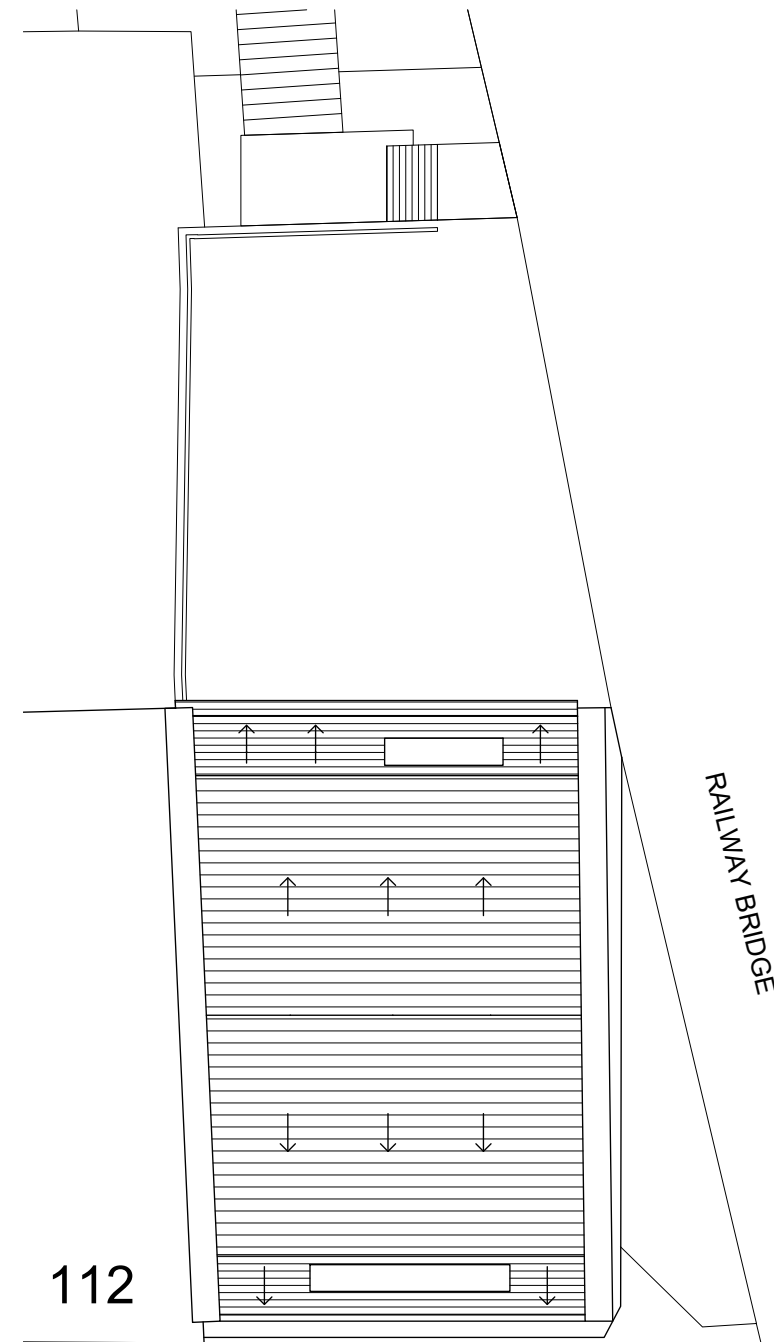

112

4 ROOF PLAN EXISTING  
SCALE 1:50 @A1, 1:100 @A3

PLEASE NOTE:

FOR CONSTRUCTION PURPOSES USE FIGURED DIMENSIONS ONLY. THIS DRAWING IS TO BE READ IN CONJUNCTION WITH ALL RELEVANT PROJECT INFORMATION. ALL DIMENSIONS MUST BE CHECKED ON SITE PRIOR TO THE COMMENCEMENT OF WORKS. PLEASE REPORT ANY DISCREPANCY TO THE ARCHITECT OR CONTRACT ADMINISTRATOR.

P4	07/11/2023	Revised following consultant review	AM
P3	16/09/2023	Notes amended, drawing updated	AM
P2	02/08/2023	Revised for planning	AM
P1	10/05/2023	First Issued	AM
Rev:	Date:	Revision note:	By:

**prime** BUILDING CONSULTANTS LTD

Maidstone Innovation Centre, Suite 44, 45 & 46, Gidds Pond Way, Maidstone, Kent, ME14 5FY  
T 01622 692249  
E pbc@primebc.co.uk  
W www.primegrouppltd.co.uk

SURVEYORS ARCHITECTS PLANNERS

Project:  
110 CAMDEN ROAD, NW1 9EE

Client:  
THE ARCH COMPANY

Title:  
EXISTING PLANS

Purpose of issue:  
INFORMATION - NOT FOR CONSTRUCTION

Drawing number:	Revision:
<b>014.2430-002</b>	<b>P4</b>

Scale:	Paper Size:	Date:	Drawn By:
1:100	A3	05/2023	AM

Copyright © Prime Building Consultants Limited. Do not reproduce without written permission.

