

PLEASE NOTE:

FOR CONSTRUCTION PURPOSES USE FIGURED DIMENSIONS ONLY. THIS DRAWING IS TO BE READ IN CONJUNCTION WITH ALL RELEVANT PROJECT INFORMATION. ALL DIMENSIONS MUST BE CHECKED ON SITE PRIOR TO THE COMMENCEMENT OF WORKS. PLEASE REPORT ANY DISCREPANCY TO THE ARCHITECT OR CONTRACT ADMINISTRATOR.

| | | | |
|------|------------|-------------------------------------|-----|
| P4 | 07/11/2023 | Revised following consultant review | AM |
| P3 | 16/09/2023 | Notes amended, drawing updated | AM |
| P2 | 02/08/2023 | Revised for planning | AM |
| P1 | 10/05/2023 | First Issued | AM |
| Rev: | Date: | Revision note: | By: |

prime BUILDING CONSULTANTS LTD

Maidstone Innovation Centre, T 01622 692249
 Suite 44, 45 & 46, E pbc@primebc.co.uk
 Gidds Pond Way, W www.primigrouppltd.co.uk
 Maidstone, Kent, ME14 5FY

SURVEYORS ARCHITECTS PLANNERS

Project:
 110 CAMDEN ROAD, NW1 9EE

Client:
 THE ARCH COMPANY

Title:
 EXISTING PLANS

Purpose of issue:
 PLANNING

Drawing number: Revision:


014.2430-001 **P4**

| | | | |
|--------|-------------|---------|-----------|
| Scale: | Paper Size: | Date: | Drawn By: |
| 1:100 | A3 | 05/2023 | AM |

Copyright © Prime Building Consultants Limited. Do not reproduce without written permission.



0 GROUND FLOOR PLAN EXISTING
 SCALE 1:50 @A1, 1:100 @A3

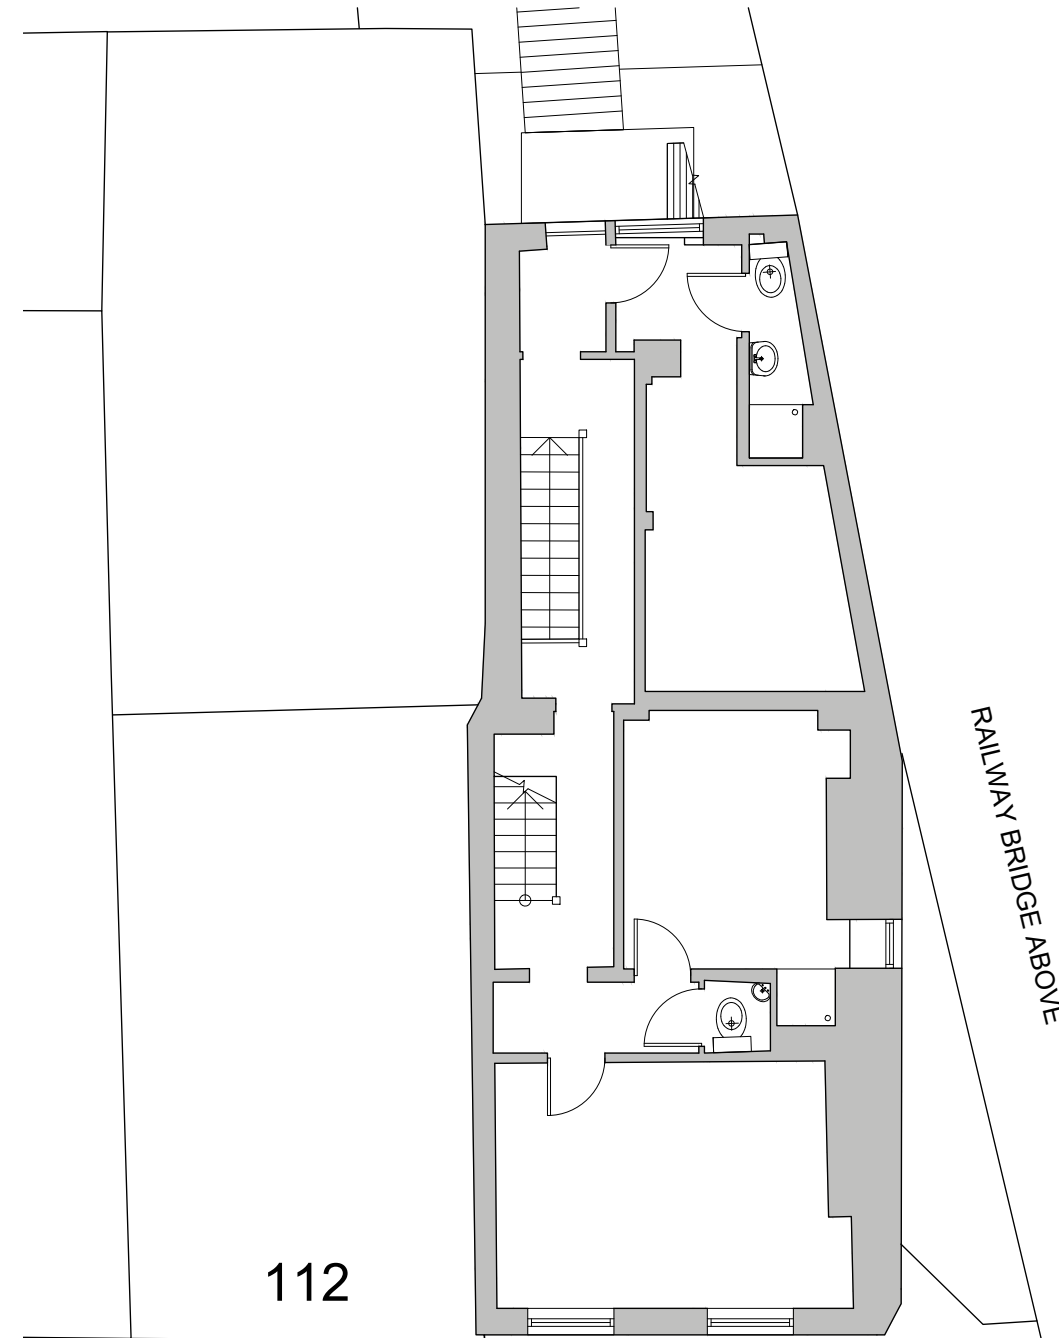

1 FIRST FLOOR PLAN EXISTING
 SCALE 1:50 @A1, 1:100 @A3

