


PLEASE NOTE:

FOR CONSTRUCTION PURPOSES USE FIGURED DIMENSIONS ONLY. THIS DRAWING IS TO BE READ IN CONJUNCTION WITH ALL RELEVANT PROJECT INFORMATION. ALL DIMENSIONS MUST BE CHECKED ON SITE PRIOR TO THE COMMENCEMENT OF WORKS. PLEASE REPORT ANY DISCREPANCY TO THE ARCHITECT OR CONTRACT ADMINISTRATOR.




1 WEST ELEVATION PROPOSED  
SCALE 1:100 @A2

112 CAMDEN ROAD      110 CAMDEN ROAD      RAILWAY BRIDGE ABOVE

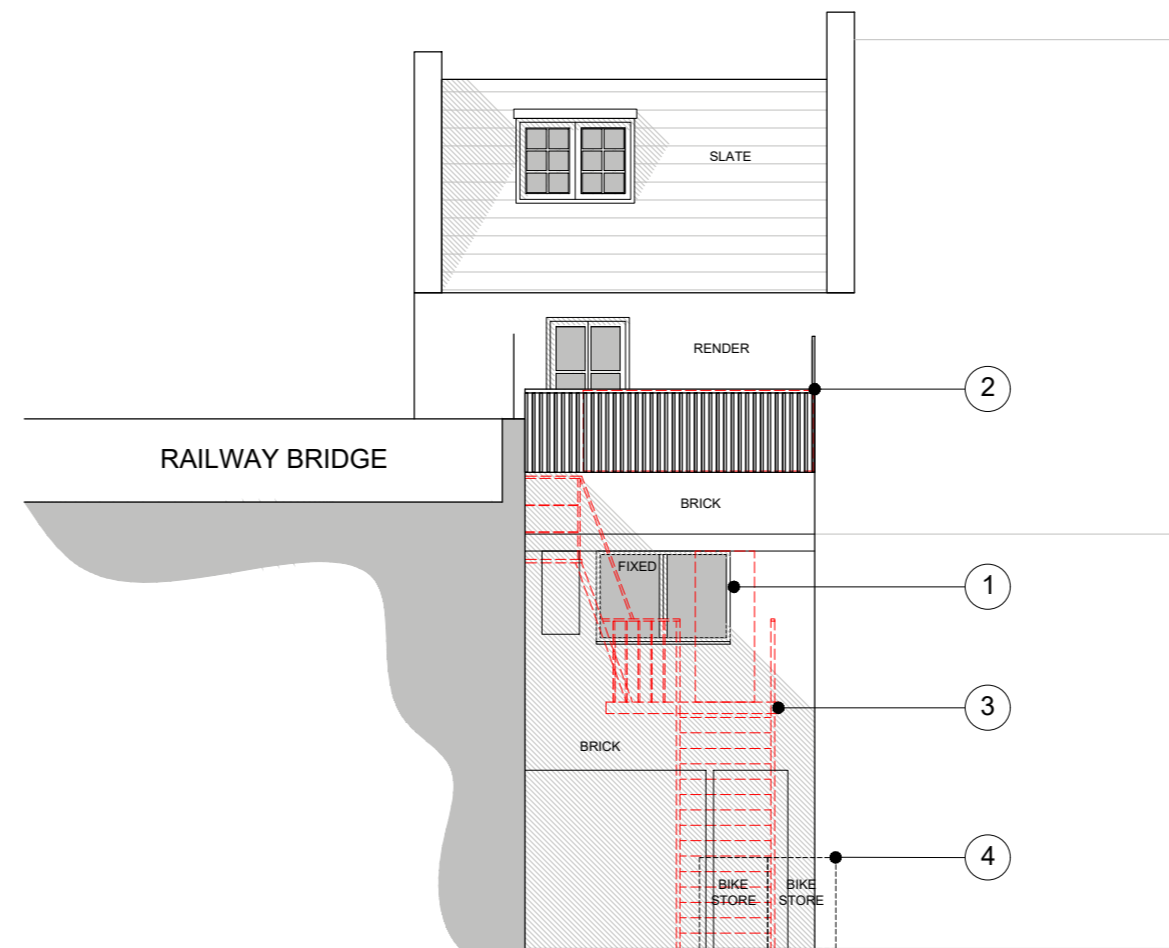


2 EAST ELEVATION PROPOSED  
SCALE 1:100 @A2

RAILWAY BRIDGE ABOVE      110 CAMDEN ROAD      112 CAMDEN ROAD

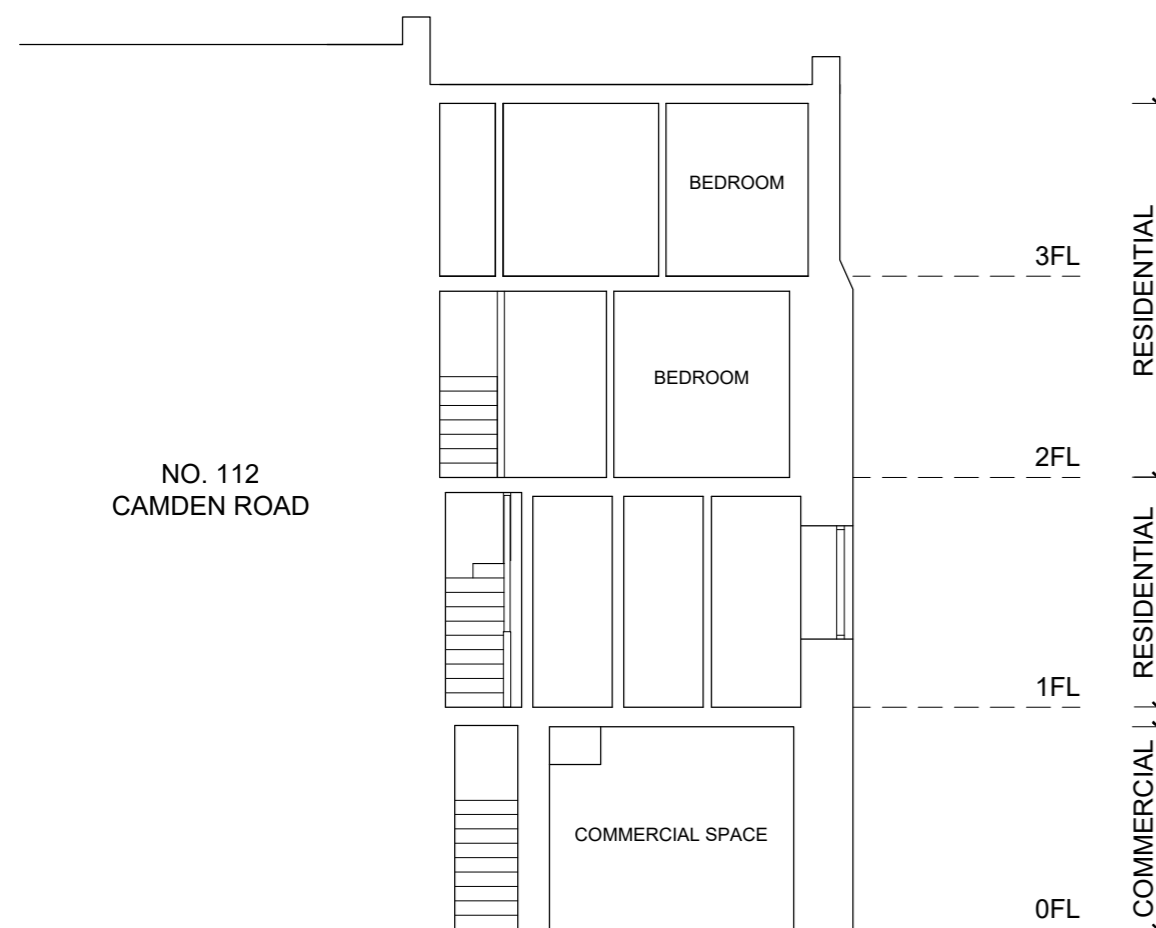

3 SECTION A-A PROPOSED  
SCALE 1:50 @A0, 1:100 @A2

RESIDENTIAL ACCESS      COMERCIAL

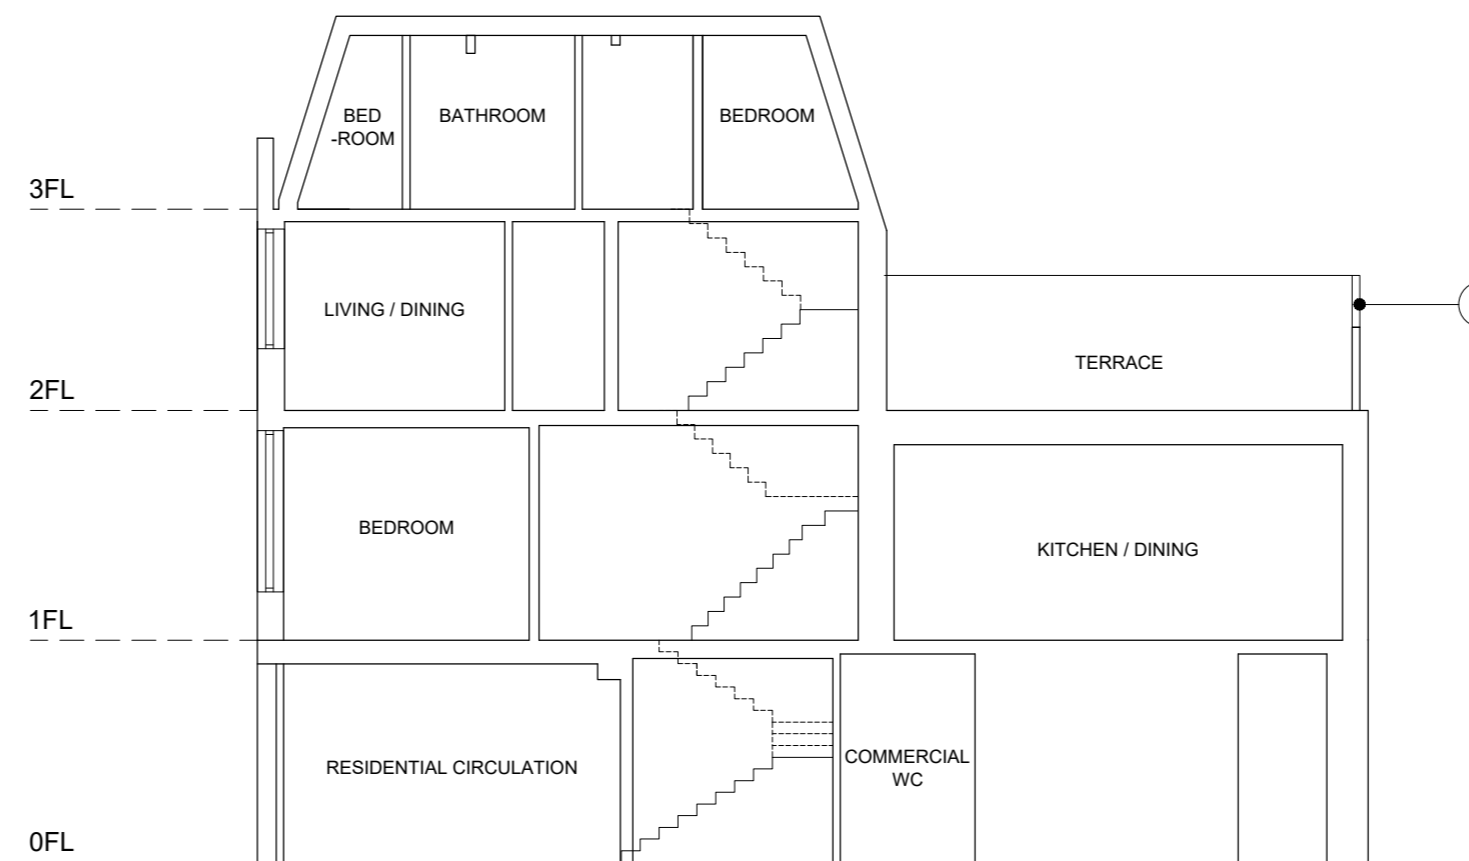


4 SECTION B-B PROPOSED  
SCALE 1:50 @A0, 1:100 @A2

LEGEND

- ① OPENING RECONFIGURED TO ACCOMMODATE FOR A NEW WINDOW. COLOUR WHITE. ASSOCIATED BRICKWORK TO MATCH EXISTING
- ② DILAPIDATED RAILINGS AROUND ROOF TERRACE REPLACED WITH MODERN EQUIVALENT AND A 1.8M TALL PRIVACY SCREEN TO BOUNDARY OF 112 CAMDEN ROAD
- ③ EXISTING FIRE ESCAPE STAIRCASE REMOVED
- ④ NEW BIKE STORE

= DEMOLITION

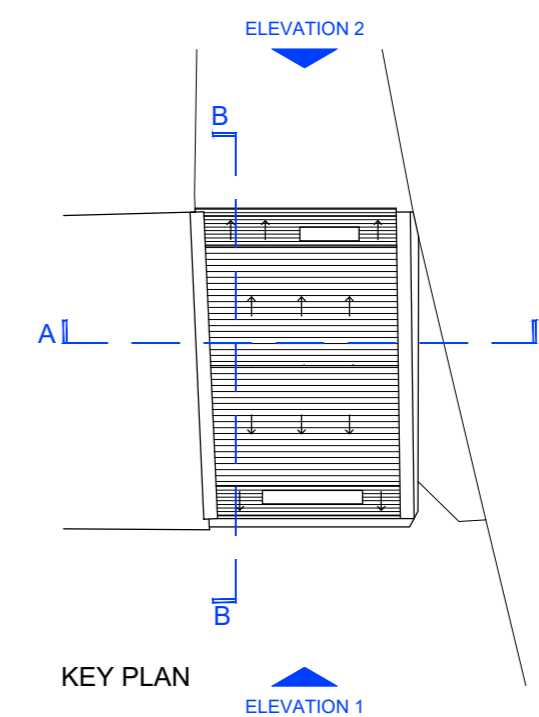

Rev:	Date:	Revision note:	By:
P5	09/11/2023	Bike storage added	AM
P4	07/11/2023	Revised following consultant review	AM
P3	12/10/2023	Staircase removed	AM
P2	15/09/2023	Revised for planning	AM
P1	11/08/2023	First Issued	AM

**prime** BUILDING CONSULTANTS LTD

Maidstone Innovation Centre, Suite 44.45 & 46, Gidds Pond Way, Maidstone, Kent, ME14 5FY

T 01622 692249  
E pbc@primebc.co.uk  
W www.primegrouppltd.co.uk

SURVEYORS ARCHITECTS PLANNERS			
Project: 110 CAMDEN ROAD, NW1 9EE			
Client: THE ARCH COMPANY			
Title: PROPOSED ELEVATIONS AND SECTIONS			
Purpose of issue: PLANNING			
Drawing number: <b>014.2430-015</b>		Revision: <b>P5</b>	
Scale: 1:100	Paper Size: A2	Date: 08/2023	Drawn By: AM
Copyright © Prime Building Consultants Limited. Do not reproduce without written permission.			