



OUTBUILDING - PROPOSED SECTION

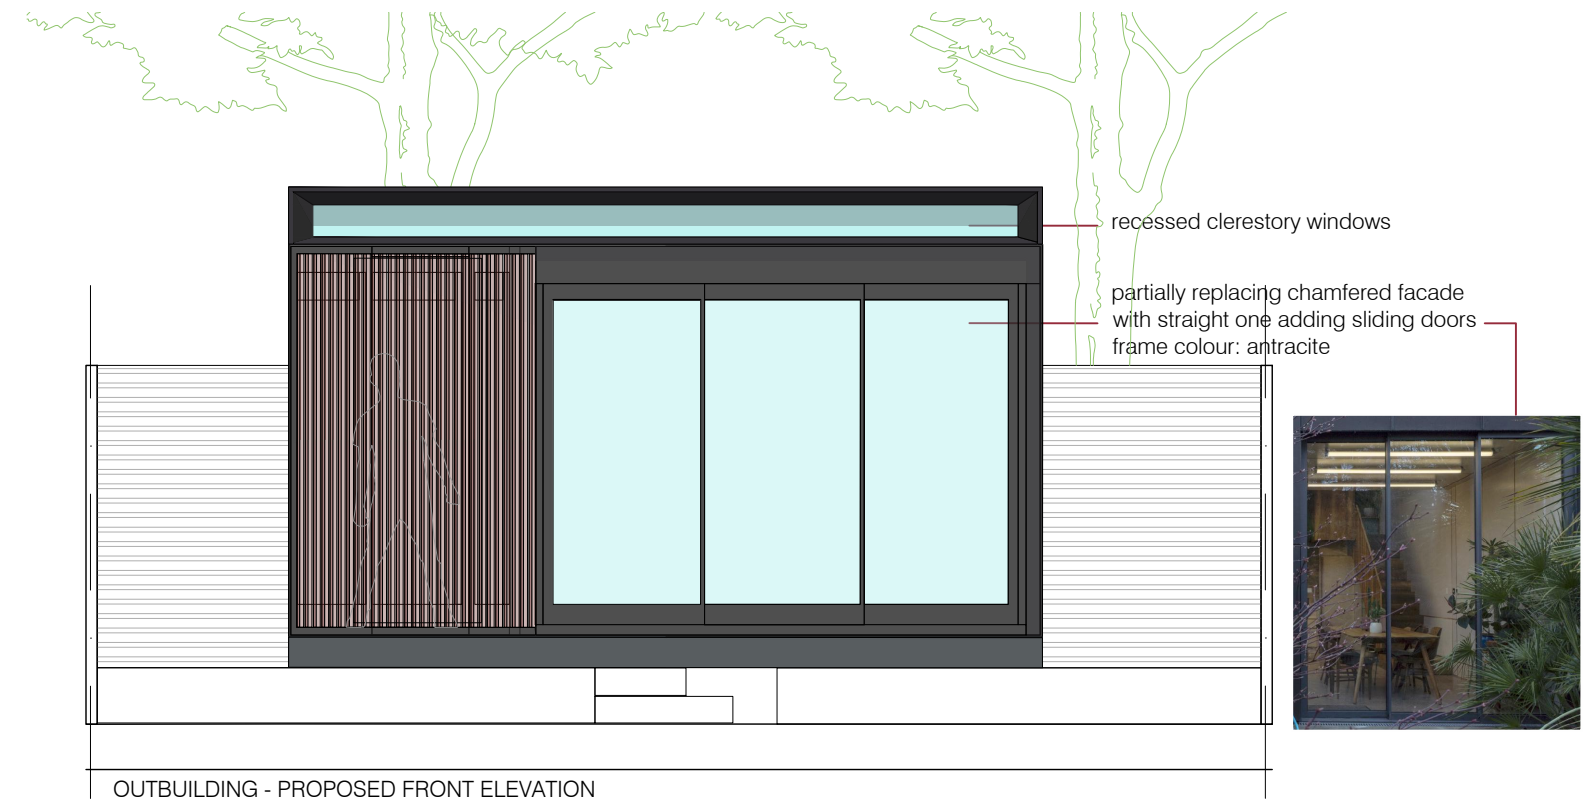

OUTBUILDING - PROPOSED FRONT ELEVATION

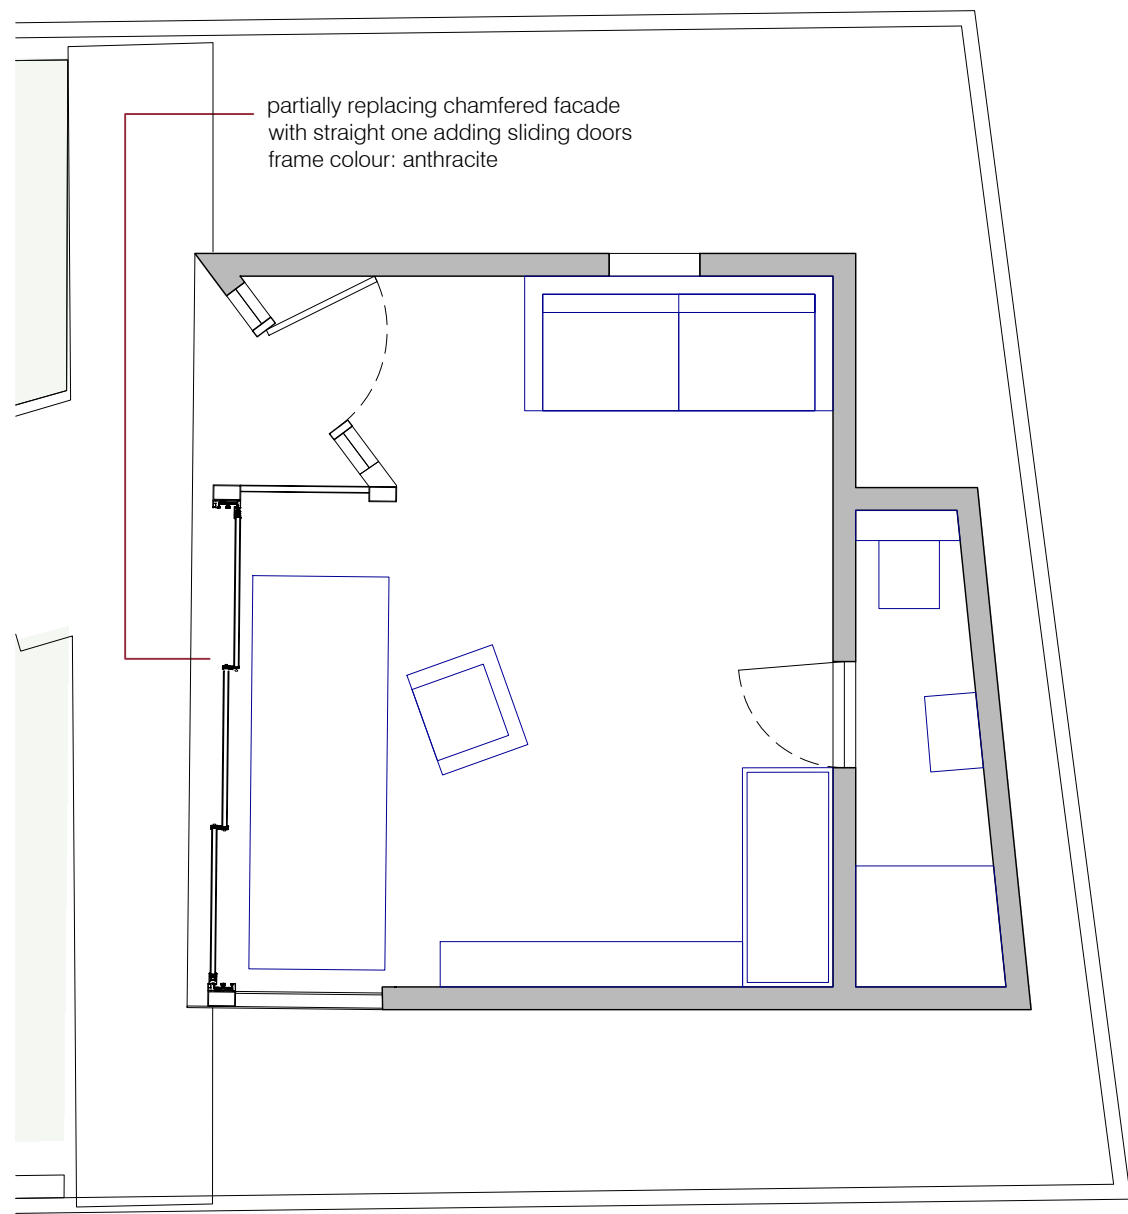

OUTBUILDING - PROPOSED PLAN



OUTBUILDING - PROPOSED ROOF PLAN

notes
 Do not scale this drawing.
 Drawing to be read in conjunction with relevant structural, mechanical, electrical and furniture drawings.
 All dimensions to be verified on site prior to making shop drawings or executing the works.
 SPATIAL AGENT to be immediately advised of any discrepancy between this drawing and site conditions.
 All works to be in accordance with local authority's and landlord's requirements.
 This drawing is protected by Copyright. It may not be reproduced in any form or by any means for any purpose, without gaining prior written permission from SPATIAL AGENT



NOT FOR CONSTRUCTION

SPATIAL AGENT

unit 4, 58 Cleveland Way
 London E1 4UF
 United Kingdom
 t/f +44(0)7880697683
 oscar@stxdesign.com

client
 S+D

project
22 Belsize Lane NW3 5AB
 London UK

drawing title
OUTBUILDING - PROPOSED
 Plan, roof plan,
 section, elevation

scale	date
1:50 A3	18.11.2023
project no	drawing no revision
NW35AB	PP.OU-50