



KEY

-  SK.01 (New proposed skirting, ref. schedule)
-  CV.01 (New proposed coing, ref. schedule)
-  RS.01 (New proposed ceiling rose ref. schedule)
-  Existing skirting & coving to be retained, made good and painted as per schedule

NOTE:

1. DRG to be read in conjunction with existing & proposed decorative mouldings schedule.
2. All works TBC pending correspondence with local planning authority.

PR2 PLANNING ISSUE	06.10.23	LWT
PR1 REVIEW	30.06.23	LWT

Rev	Revision	Date	By
-----	----------	------	----

NOTES
 All setting out dimensions and points will be found on the construction issue drawings
 All dimensions to be checked on site prior to commencement of works. Do not scale this drawing


PLANNING

PROJECT	28 CHALCOT SQUARE
TITLE	PROPOSED 1F & 2F SKIRTING & COVING LAYOUT
SCALE	1:100 @ A3
DATE	19.04.23
DRAWING NO	638 GA 171
REVISION	PR2




GRAVITY DESIGN


Old Bank Court, Morocco Street, London SE1 3HB
+44(0)20 7089 9134 studio@gravitydesign.uk.com

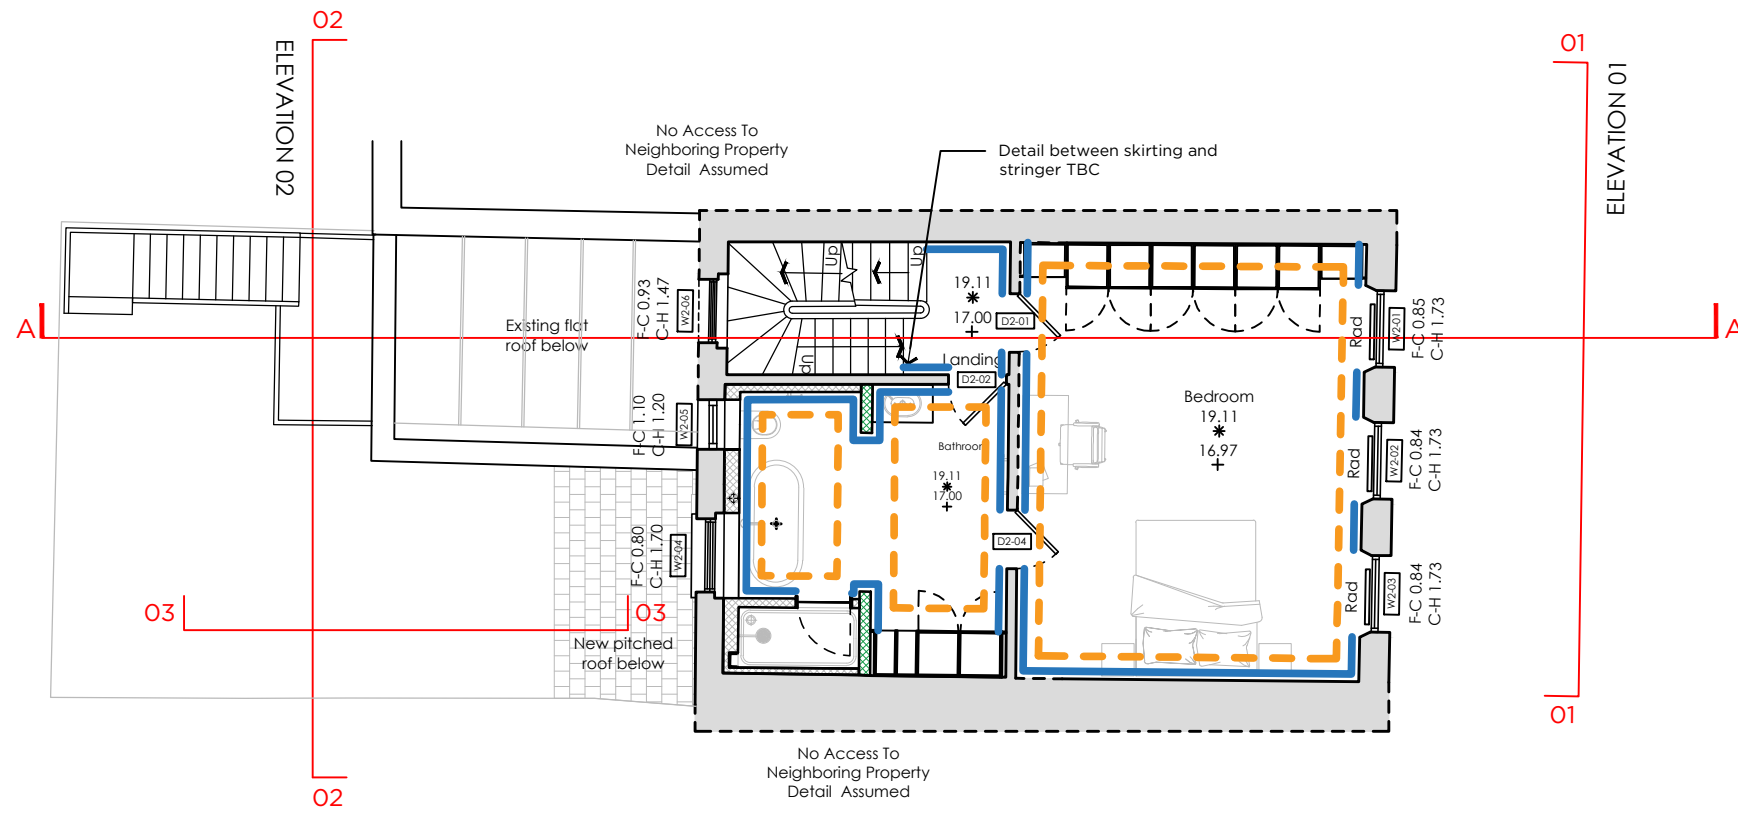

PROPOSED SECOND FLOOR PLAN

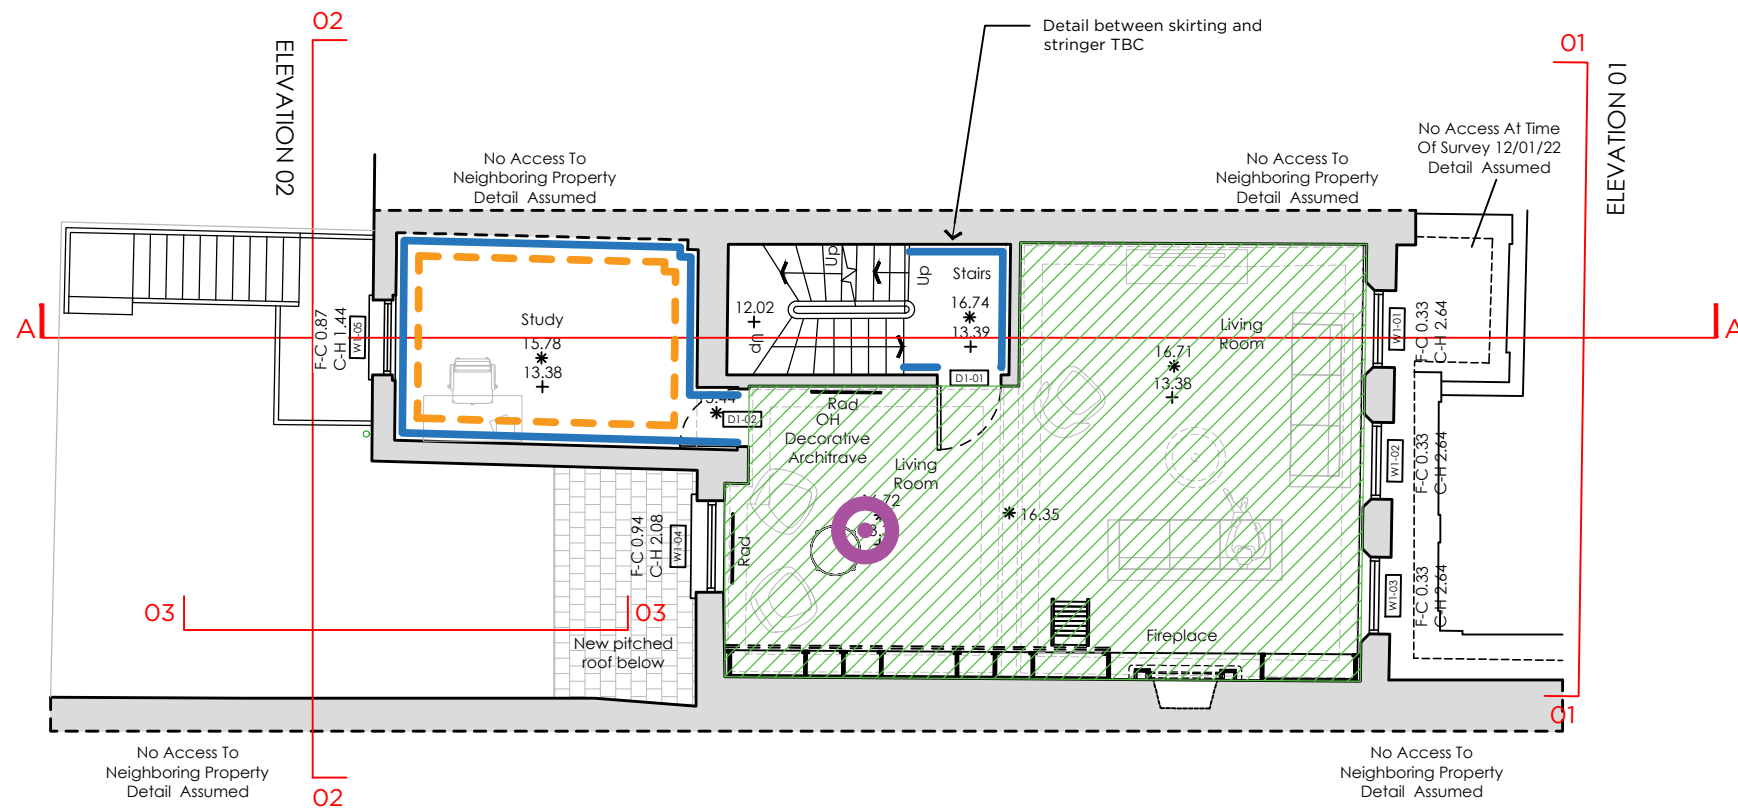

PROPOSED FIRST FLOOR PLAN

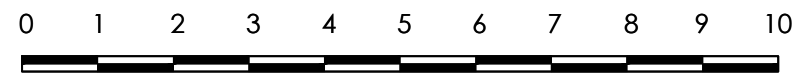

METRES