

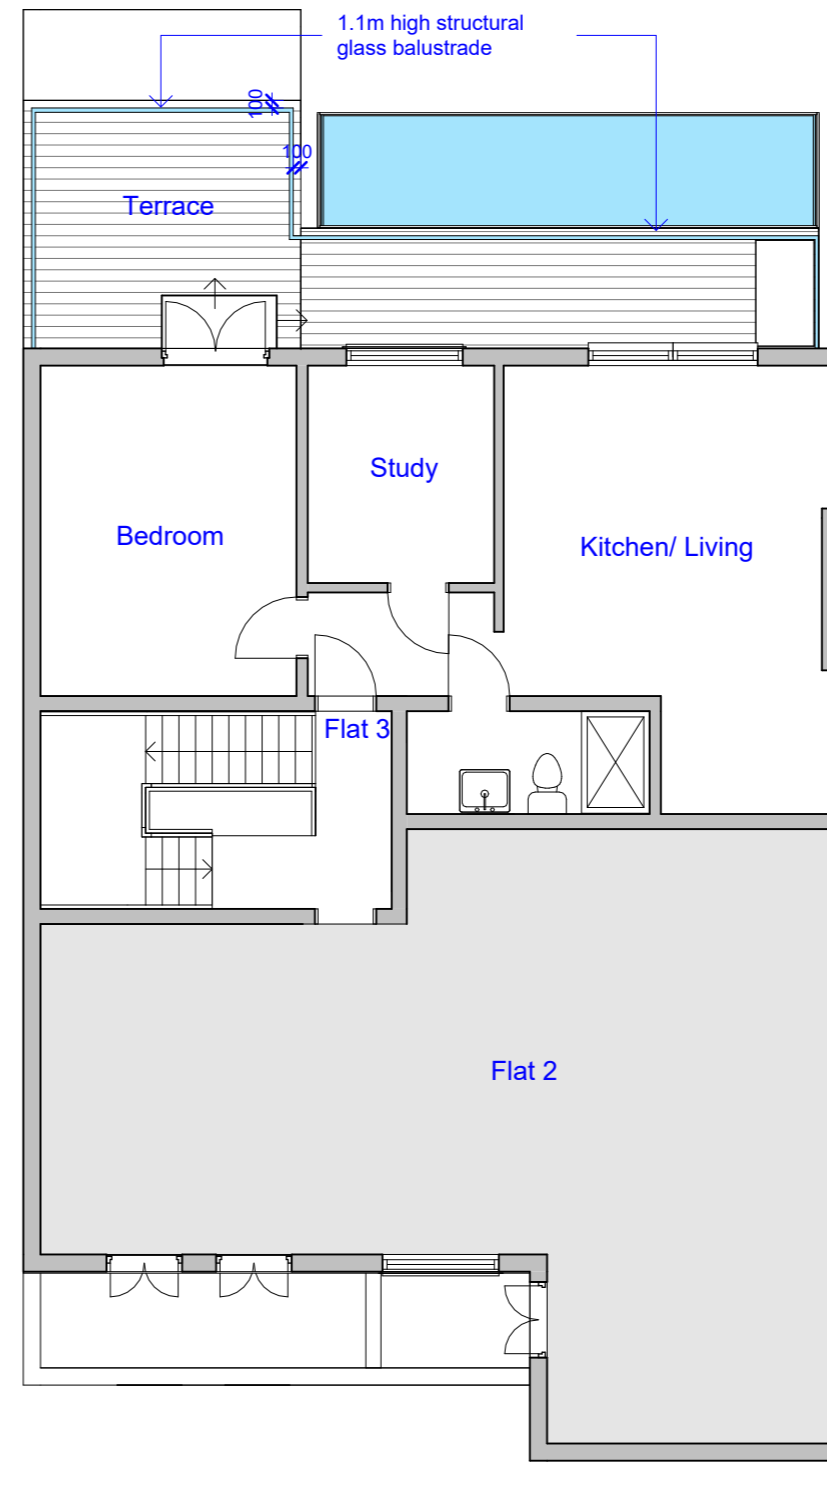



EXISTING
FIRST FLOOR PLAN
SCALE 1:100

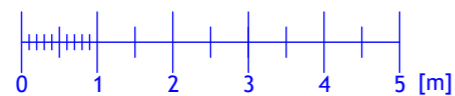


PROPOSED
FIRST FLOOR PLAN
SCALE 1:100

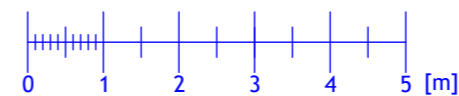


REVISION		
Rev	Notes	Date
A	Set in balustrade	22/11/2023
NOTES: All dimensions are to be checked and verified on site prior to construction.		
STATUS Planning		
DRAWING TITLE Existing and proposed first floor plan		
CLIENT Krystle Omeara		
PROJECT ADDRESS Flat 3, 70 Canfield Gardens, NW6 3ED		
SCALE 1:100 at A3	DRAWN BY AB	
DATE October 2023	CHECKED BY DD	
DRAWING NO.	70CG - 101 - A	

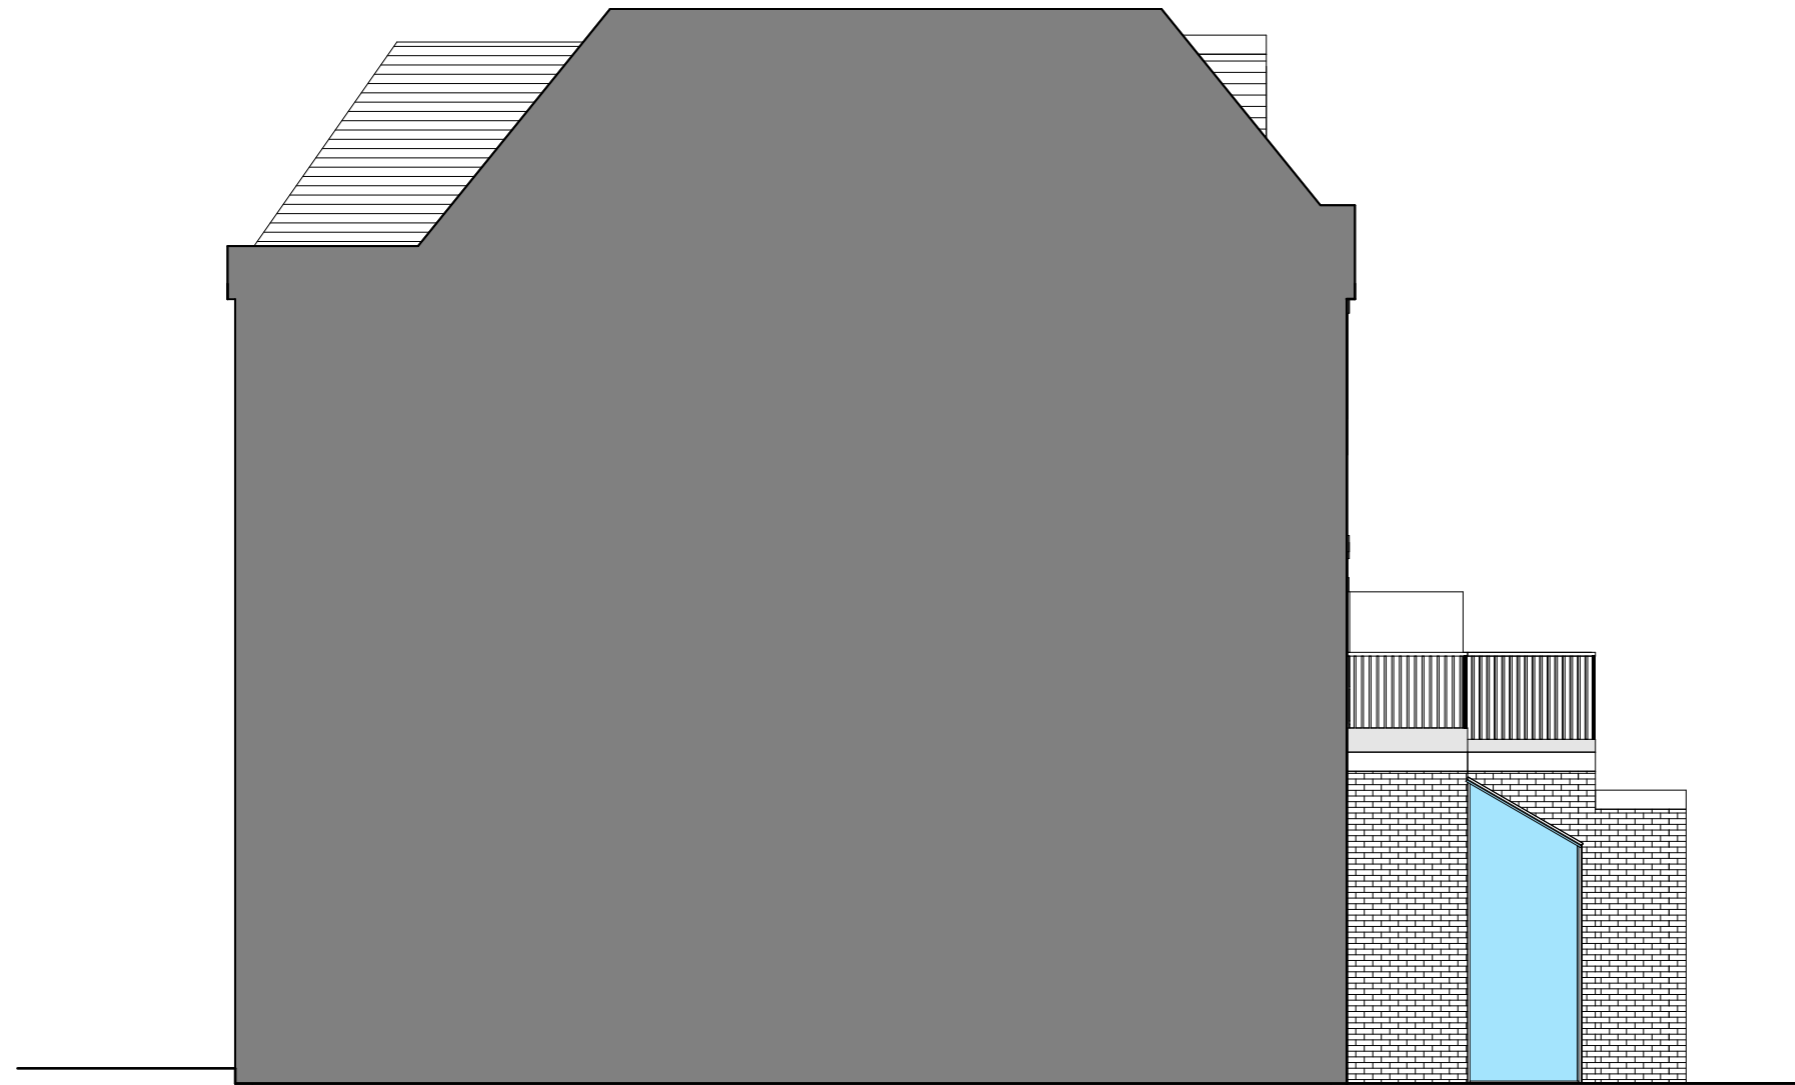


EXISTING
SIDE ELEVATION
SCALE 1:100

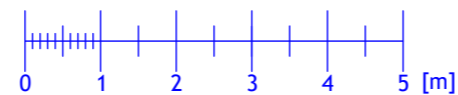

REVISION		
Rev	Notes	Date
A	Set in balustrade	22/11/2023
<p>NOTES:</p> <p>All dimensions are to be checked and verified on site prior to construction.</p>		
<p>STATUS Planning</p>		
<p>DRAWING TITLE Existing side elevation</p>		
<p>CLIENT Krystle Omeara</p>		
<p>PROJECT ADDRESS Flat 3, 70 Canfield Gardens, NW6 3ED</p>		
<p>SCALE 1:100 at A3</p>	<p>DRAWN BY AB</p>	
<p>DATE October 2023</p>	<p>CHECKED BY DD</p>	
<p>DRAWING NO.</p>		<p>70CG - 102 - A</p>

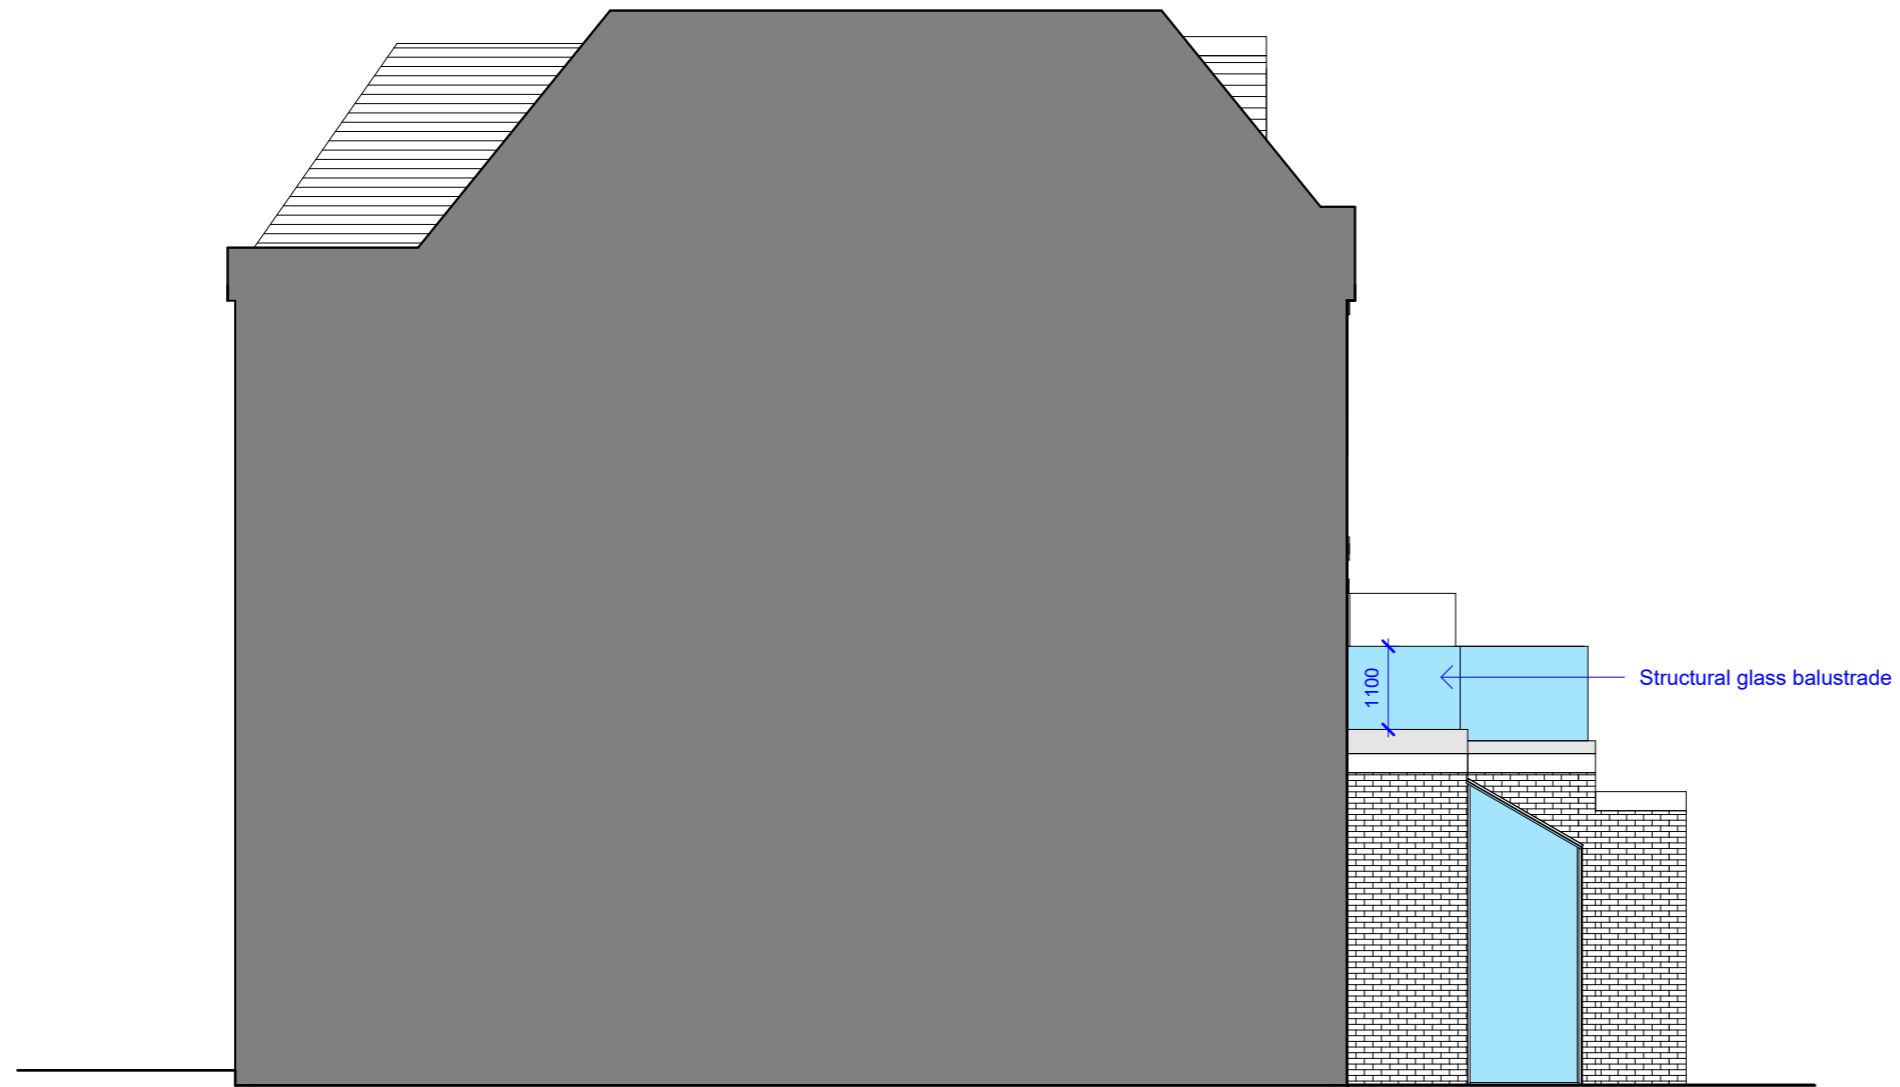


PROPOSED
SIDE ELEVATION
SCALE 1:100

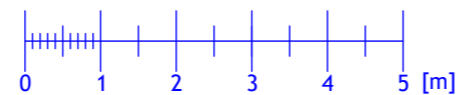

REVISION		
Rev	Notes	Date
A	Set in balustrade	22/11/2023
<p>NOTES:</p> <p>All dimensions are to be checked and verified on site prior to construction.</p>		
<p>STATUS Planning</p>		
<p>DRAWING TITLE Proposed side elevation</p>		
<p>CLIENT Krystle Omeara</p>		
<p>PROJECT ADDRESS Flat 3, 70 Canfield Gardens, NW6 3ED</p>		
<p>SCALE 1:100 at A3</p>	<p>DRAWN BY AB</p>	
<p>DATE October 2023</p>	<p>CHECKED BY DD</p>	
<p>DRAWING NO.</p>		<p>70CG - 103 - A</p>




EXISTING
REAR ELEVATION
SCALE 1:100

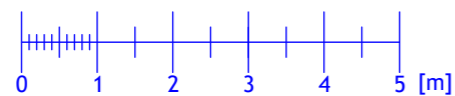


1.1m high structural
glass balustrade

1100


PROPOSED
REAR ELEVATION
SCALE 1:100

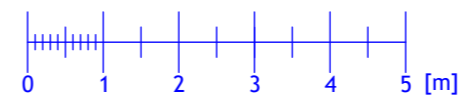


REVISION		
Rev	Notes	Date
A	Set in balustrade	22/11/2023
NOTES: All dimensions are to be checked and verified on site prior to construction.		
STATUS Planning		
DRAWING TITLE Existing and proposed rear elevation		
CLIENT Krystle Omeara		
PROJECT ADDRESS Flat 3, 70 Canfield Gardens, NW6 3ED		
SCALE 1:100 at A3	DRAWN BY AB	
DATE October 2023	CHECKED BY DD	
DRAWING NO.	70CG - 104 - A	

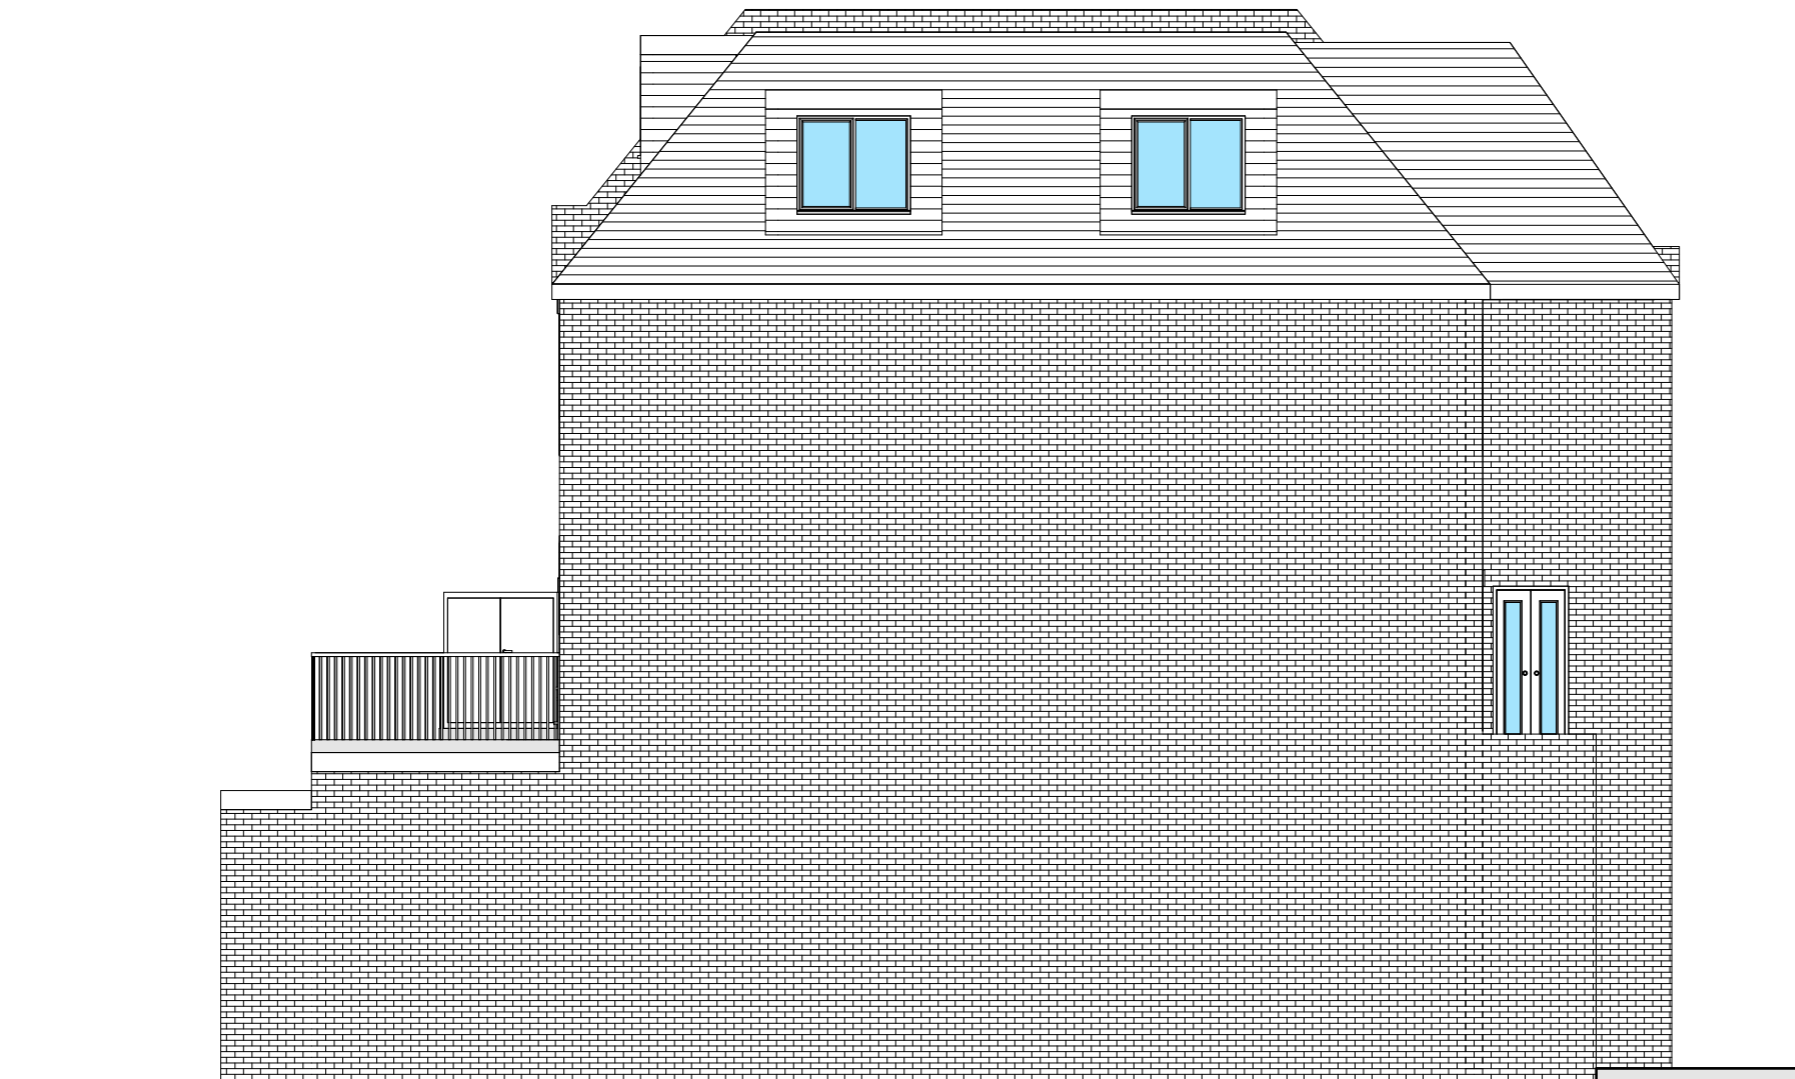

EXISTING
SIDE ELEVATION
SCALE 1:100

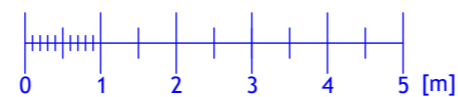


REVISION		
Rev	Notes	Date
A	Set in balustrade	22/11/2023
<p>NOTES:</p> <p>All dimensions are to be checked and verified on site prior to construction.</p>		
<p>STATUS Planning</p>		
<p>DRAWING TITLE Existing side elevation</p>		
<p>CLIENT Krystle Omeara</p>		
<p>PROJECT ADDRESS Flat 3, 70 Canfield Gardens, NW6 3ED</p>		
<p>SCALE 1:100 at A3</p>	<p>DRAWN BY AB</p>	
<p>DATE August 2023</p>	<p>CHECKED BY DD</p>	
<p>DRAWING NO.</p>		70CG - 105 - A

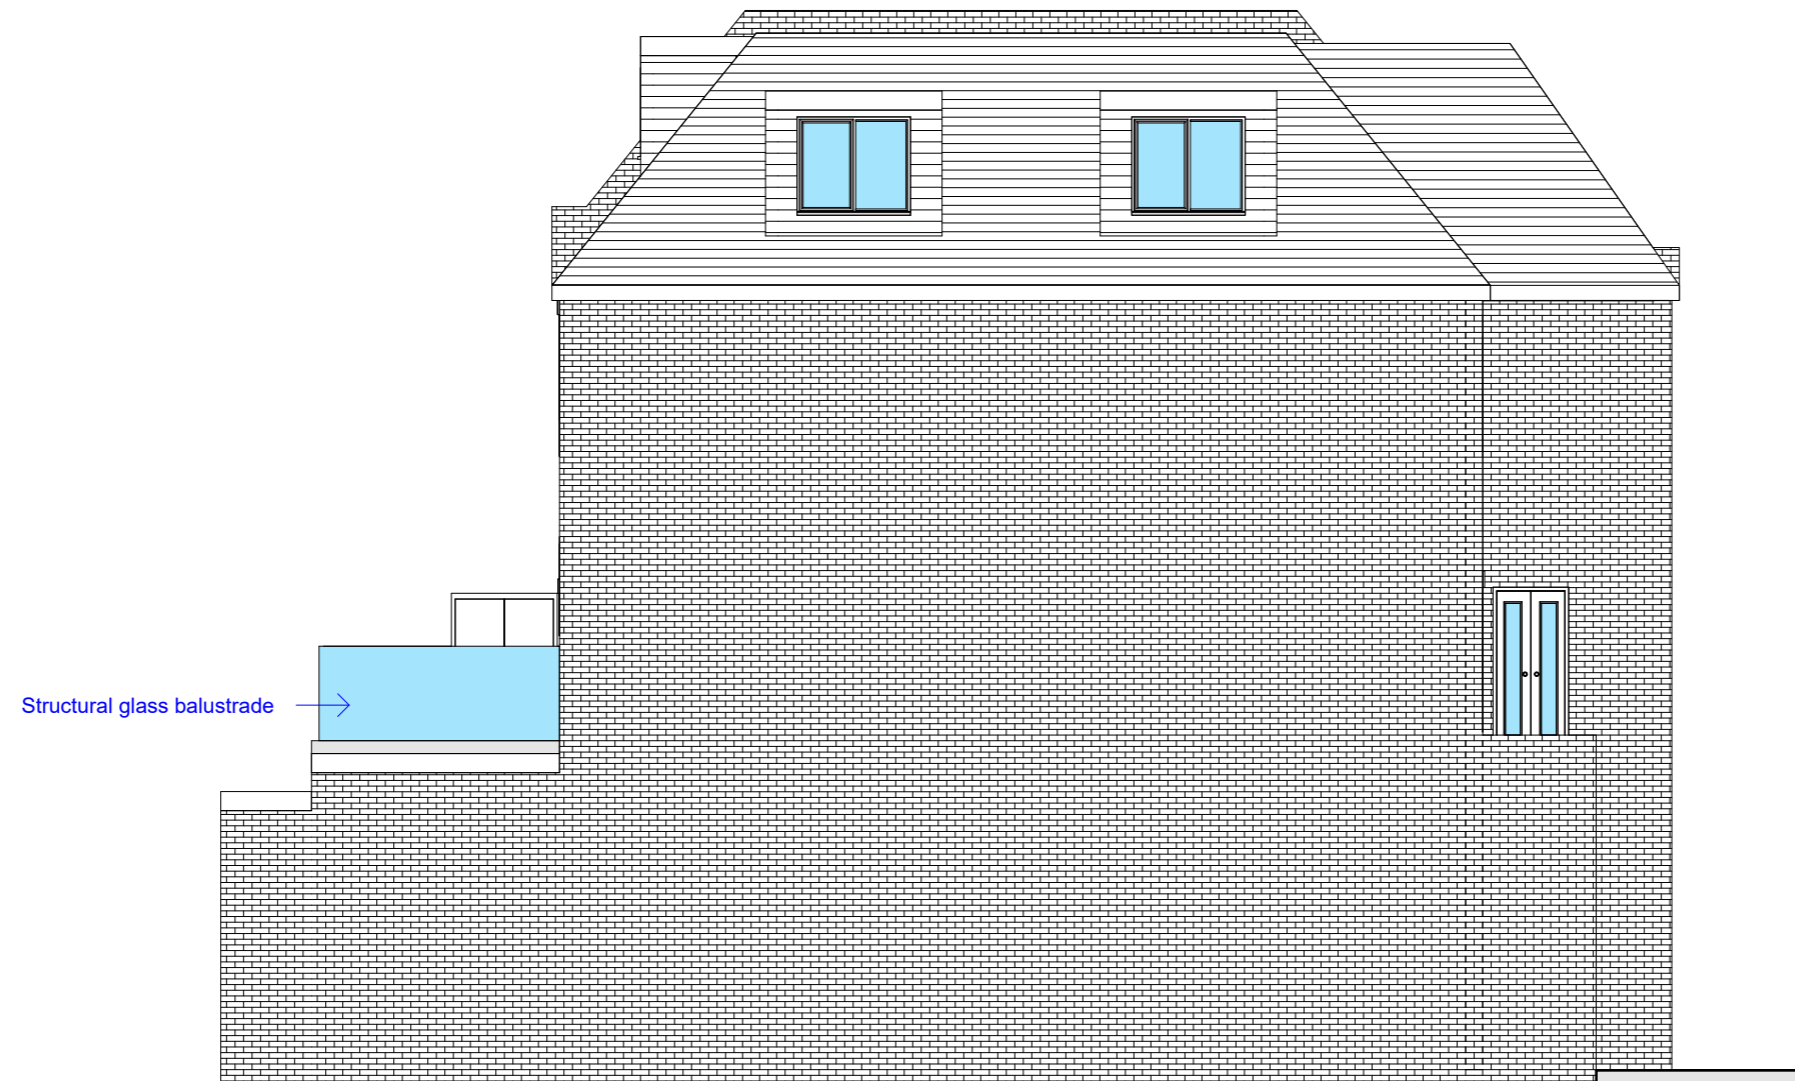

Structural glass balustrade →

PROPOSED
SIDE ELEVATION
SCALE 1:100

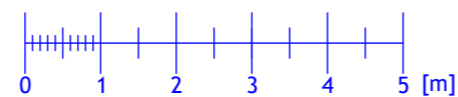

REVISION		
Rev	Notes	Date
A	Set in balustrade	22/11/2023
<p>NOTES:</p> <p>All dimensions are to be checked and verified on site prior to construction.</p>		
<p>STATUS Planning</p>		
<p>DRAWING TITLE Proposed side elevation</p>		
<p>CLIENT Krystle Omeara</p>		
<p>PROJECT ADDRESS Flat 3, 70 Canfield Gardens, NW6 3ED</p>		
<p>SCALE 1:100 at A3</p>	<p>DRAWN BY AB</p>	
<p>DATE August 2023</p>	<p>CHECKED BY DD</p>	
DRAWING NO.		70CG - 106 - A

EXISTING REAR VIEW



PROPOSED REAR VIEW



REVISION		
Rev	Notes	Date
A	Set in balustrade	22/11/2023
<p>NOTES:</p> <p>All dimensions are to be checked and verified on site prior to construction.</p>		
<p>STATUS Planning</p>		
<p>DRAWING TITLE Existing and proposed rear view</p>		
<p>CLIENT Krystle Omeara</p>		
<p>PROJECT ADDRESS Flat 3, 70 Canfield Gardens, NW6 3ED</p>		
<p>SCALE Not to scale at A3</p>		<p>DRAWN BY AB</p>
<p>DATE August 2023</p>		<p>CHECKED BY DD</p>
<p>DRAWING NO.</p>		70CG - 107 - A