


Schedule of Areas

Unit No.	Accommodation	GIA
Unit 47b	1 bed 1 person	44 m ²
Unit 49b	1 bed 1 person	43 m ²
Unit 51a / 49a	1 bed 1 person	62 m ²
Unit 51b	1 bed 1 person	43 m ²
Total		192 m ²

Key

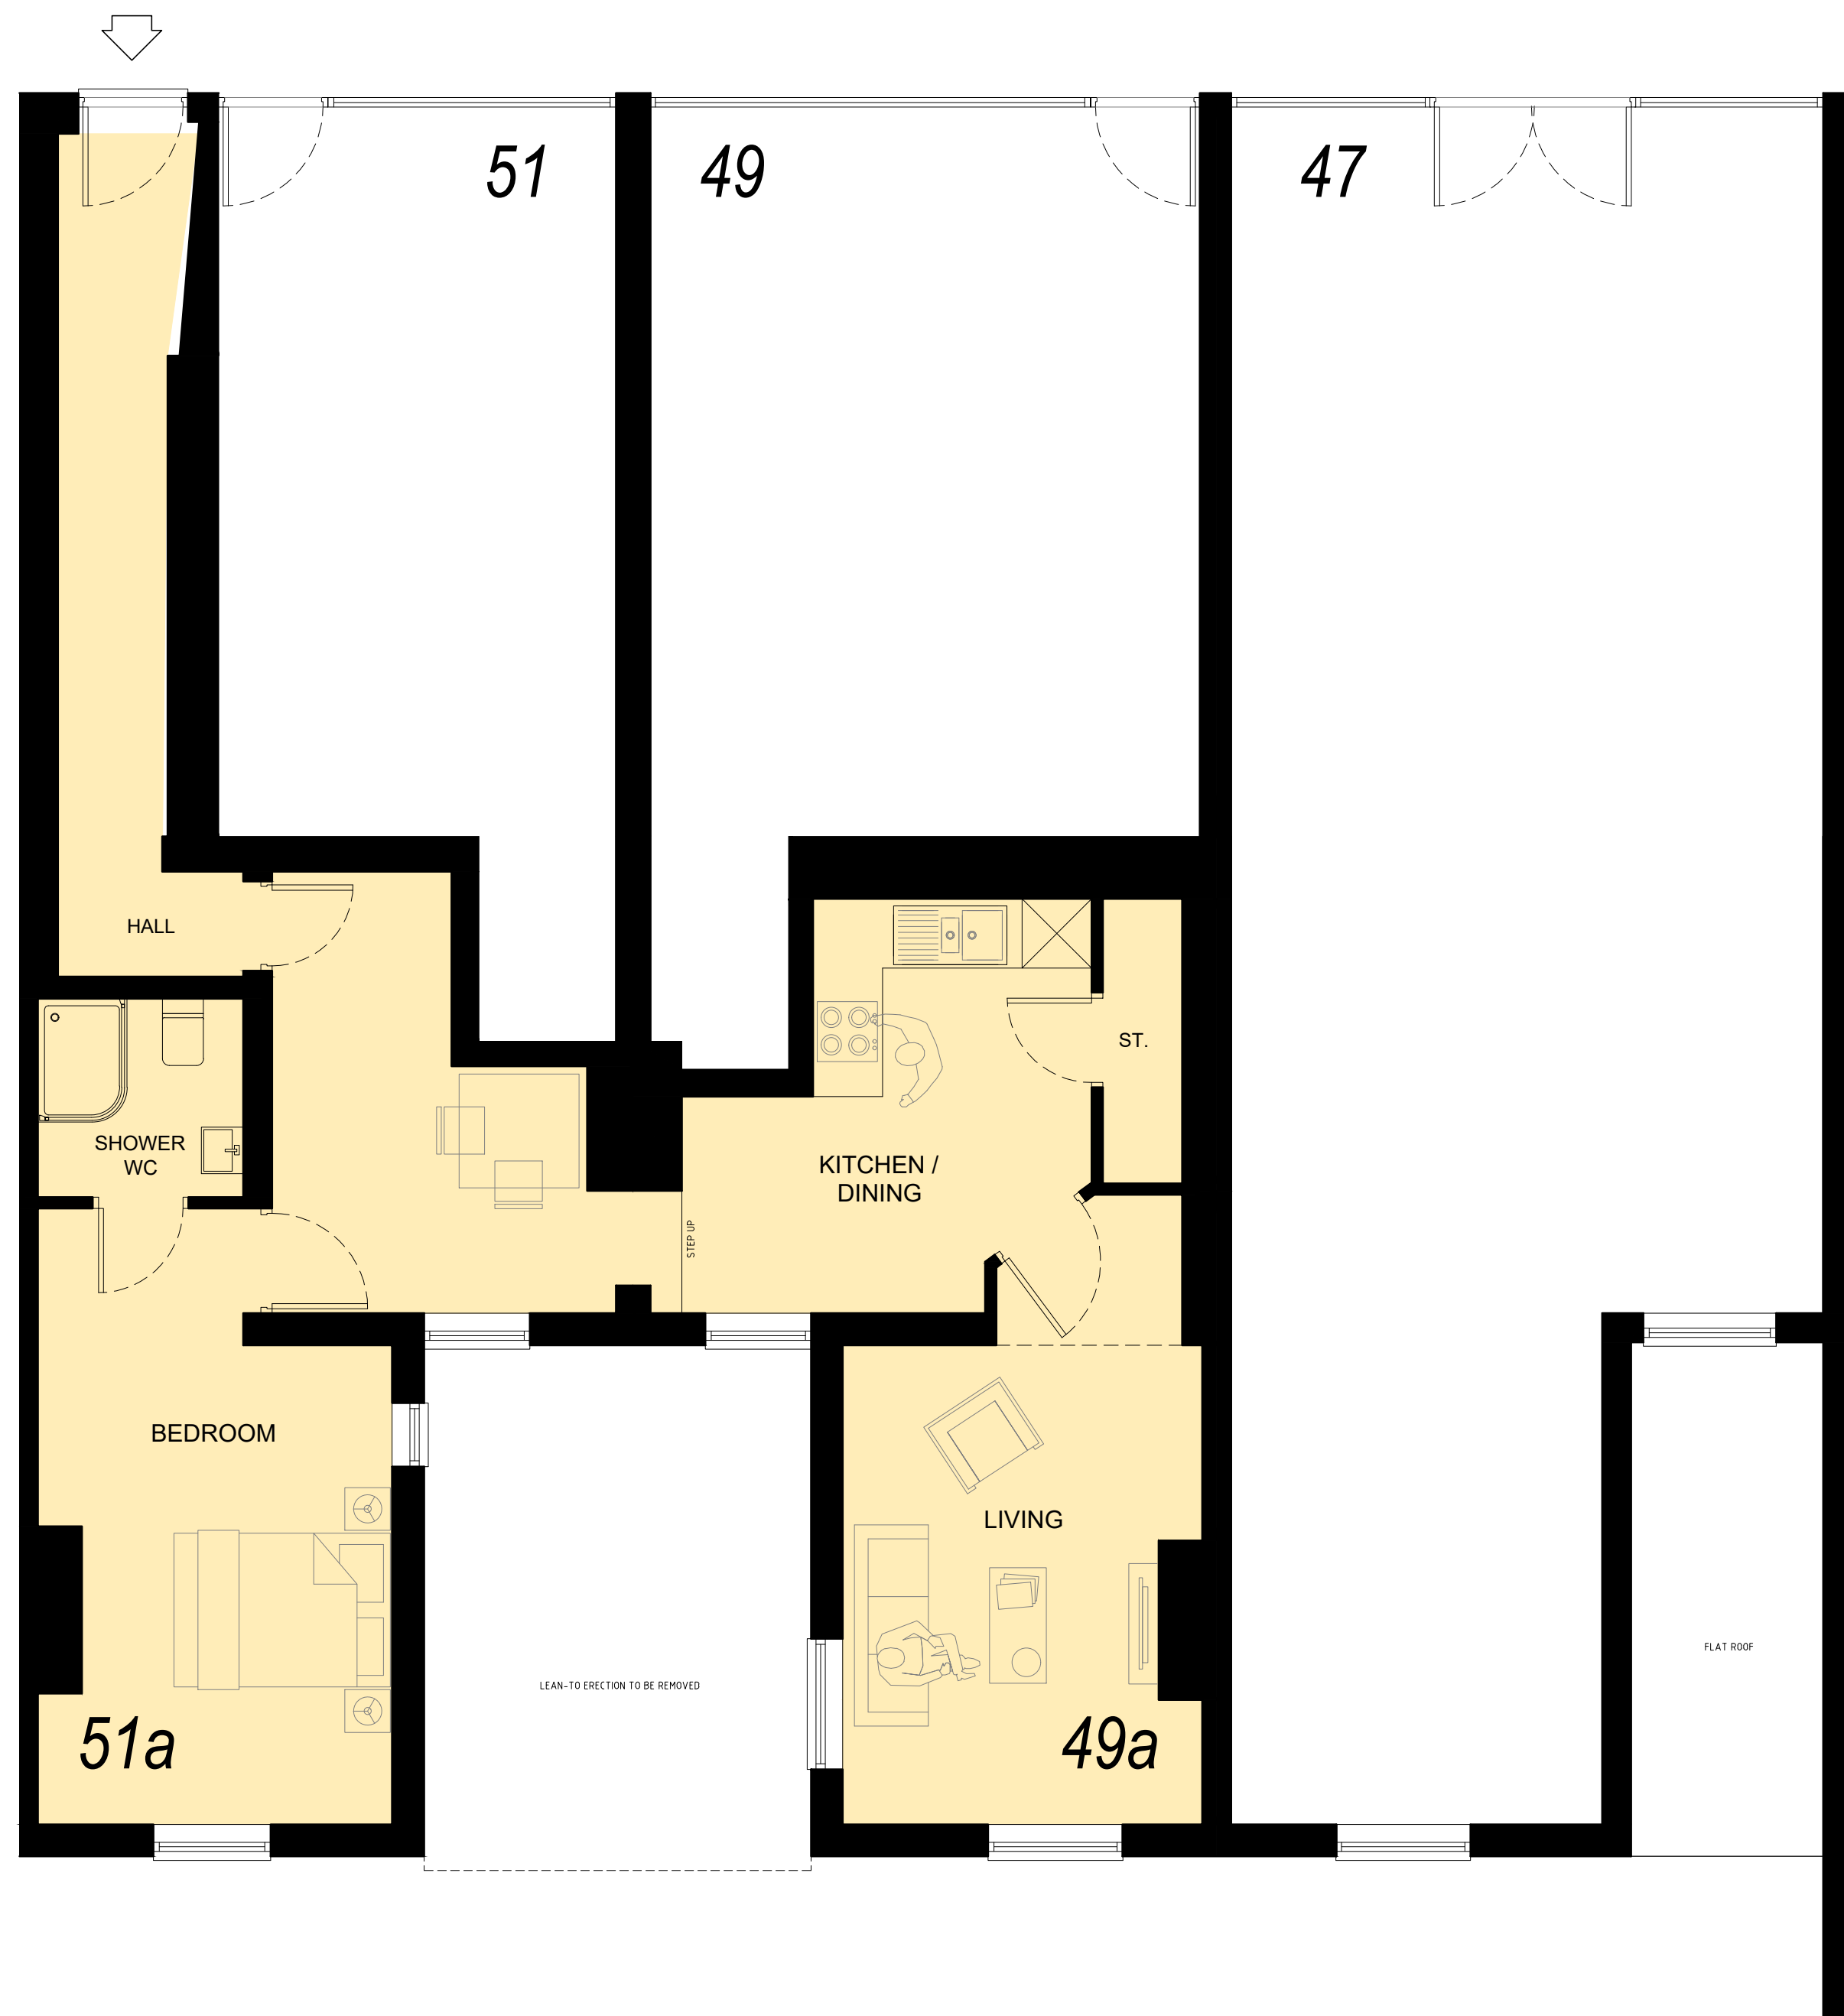

P01	Planning issue	14.11.23
P00	Preliminary issue	10.11.23
Rev	Description	Date



Whitebox Architecture + Design
3 Kenswick Manor
Lower Broadheath
Worcester WR2 6QB

Client
DOW PROPERTIES LTD

Project
47, 49 & 51 FORTRESS ROAD, KENTISH TOWN
LONDON, NW5 1AD

Drawing Title
FLOOR PLANS AS PROPOSED

Project No.	Drawing No.	Revision
1197	WHB-MA[20]0002	P01
Scale	Date	Drawn by
1:50@A1	10.11.23	WHB
Status	PLANNING	