



NOTE:
 CAN BE SCALED FOR PLANNING PURPOSES
 CONTRACTOR TO VERIFY ALL DIMENSIONS ON SITE
 CROSS REFER TO ALL RELEVANT SPECIFICATIONS, SCHEDULES,
 DETAILS AND CONSULTANTS DRAWINGS
 THIS DRAWING IS BASED ON SURVEY INFORMATION BY OTHERS

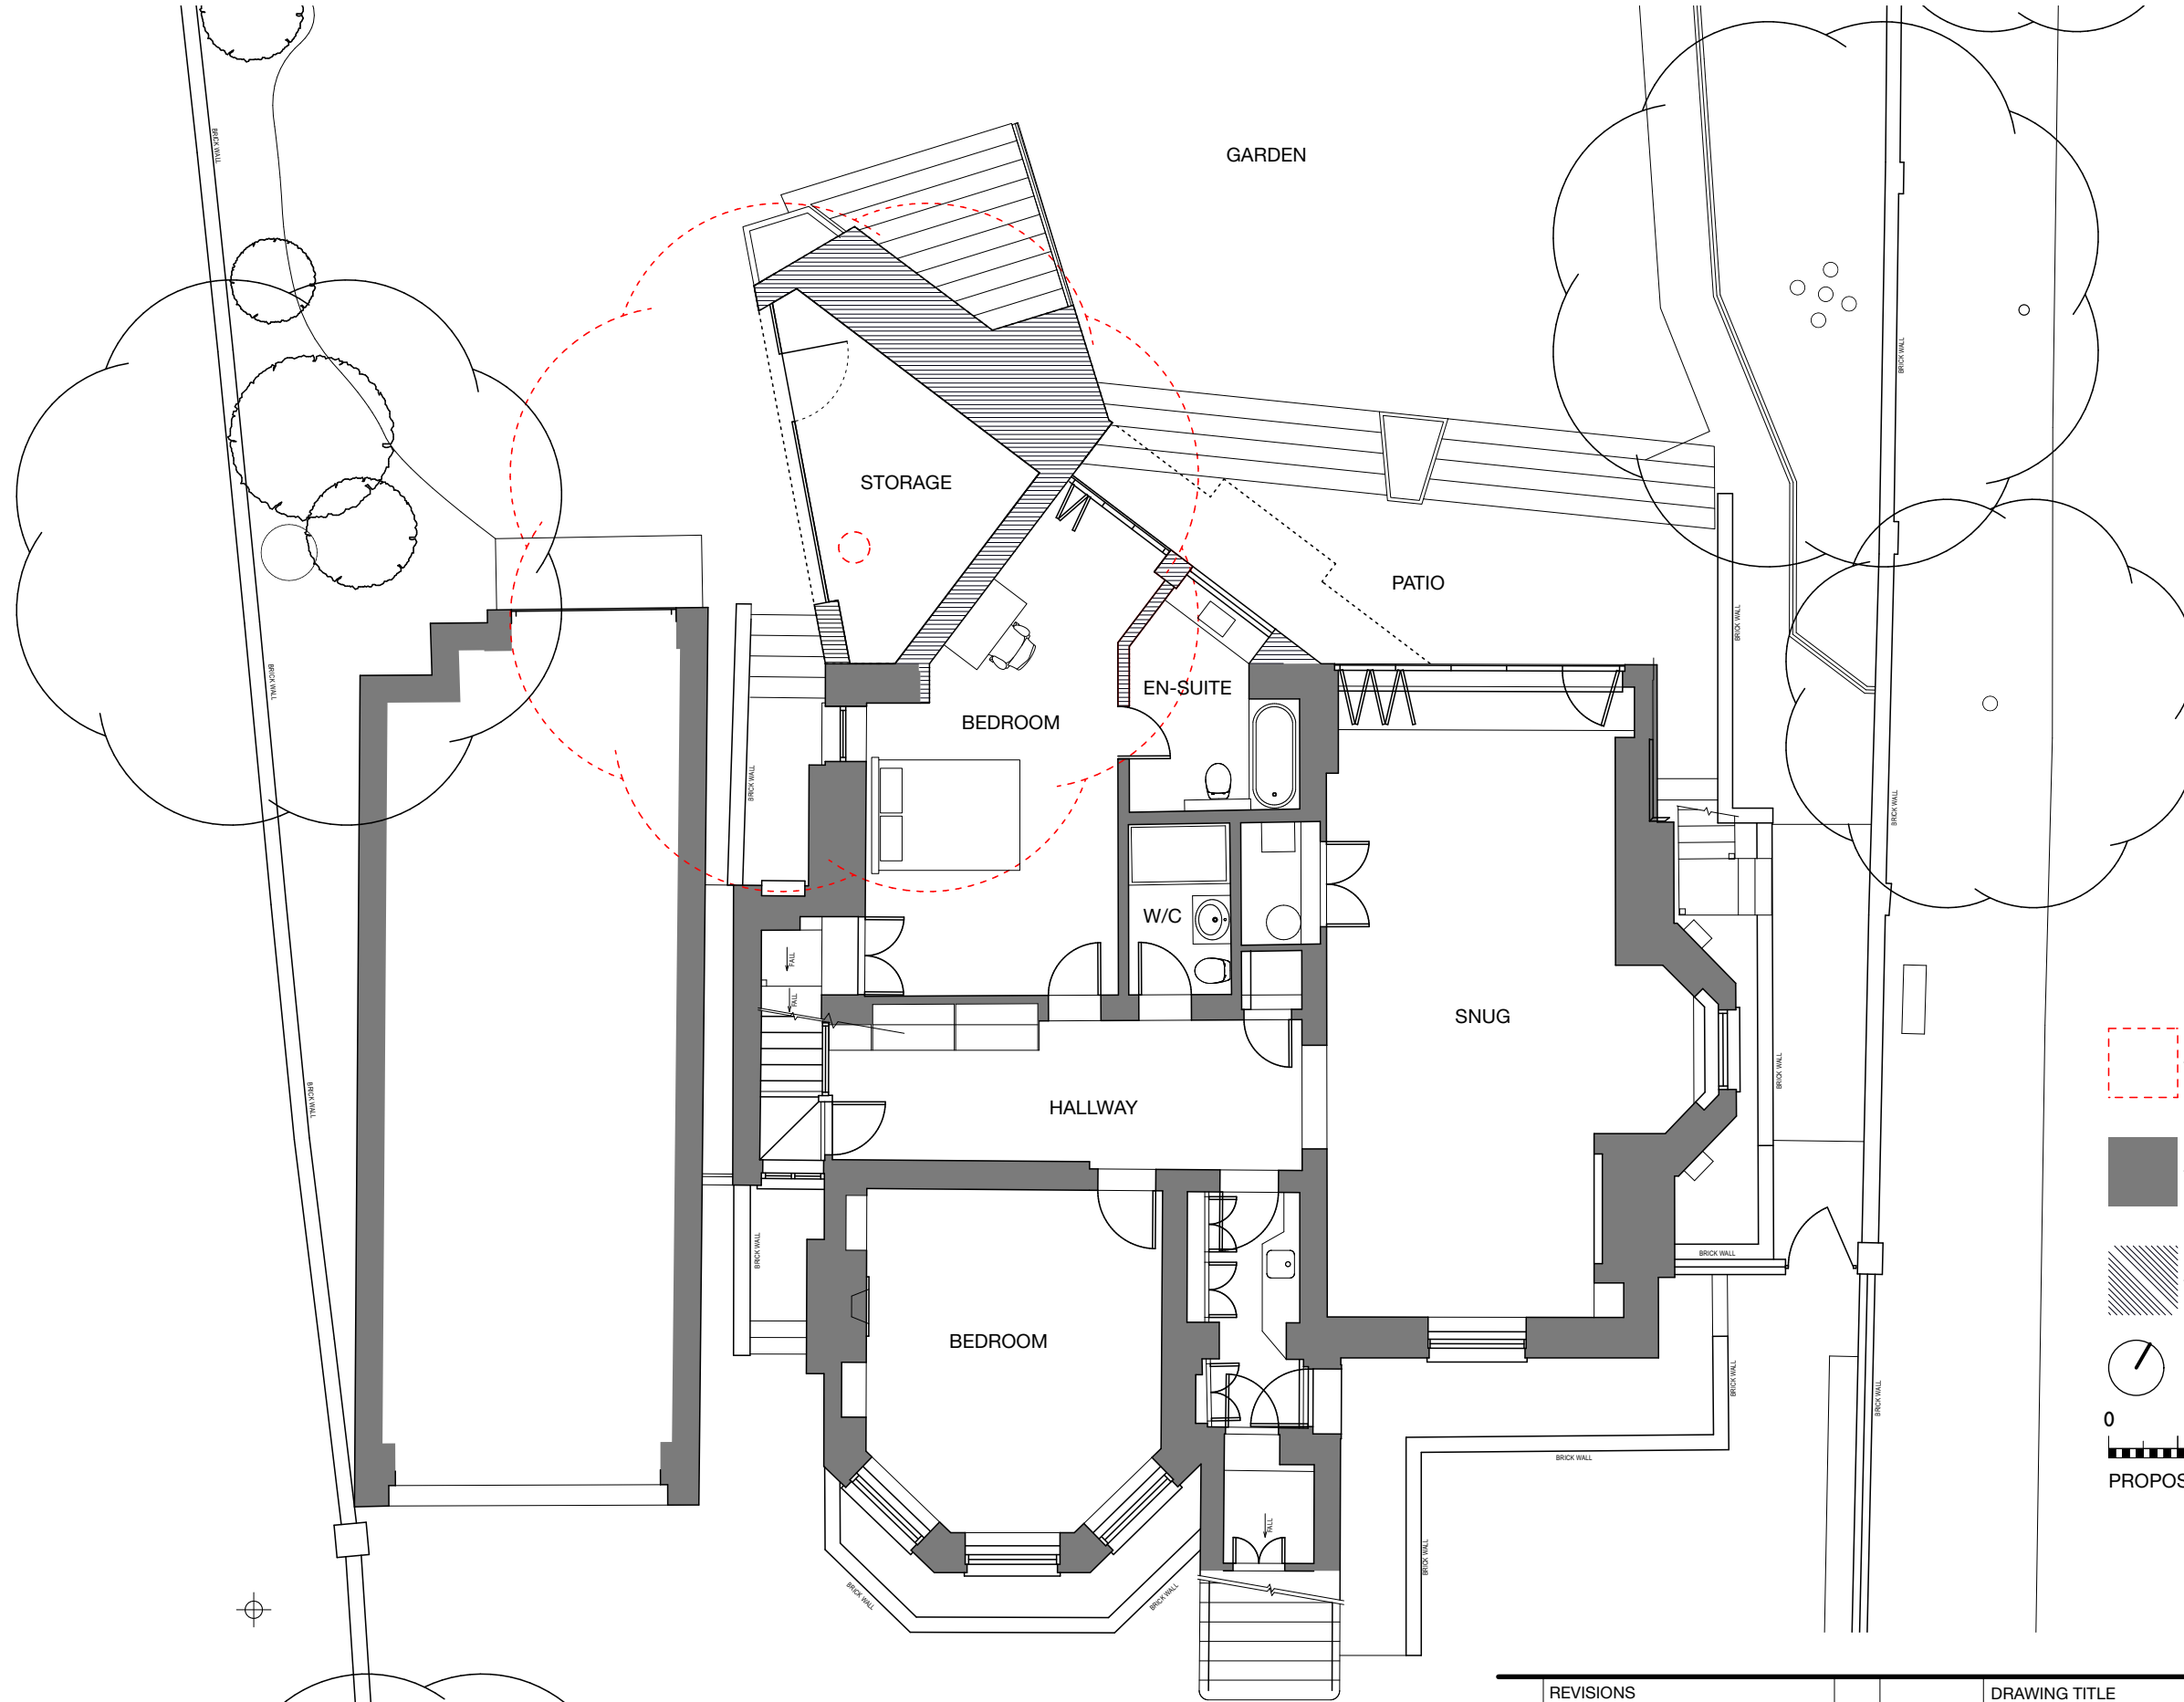

- Tree removed
- Existing building
- Proposed building

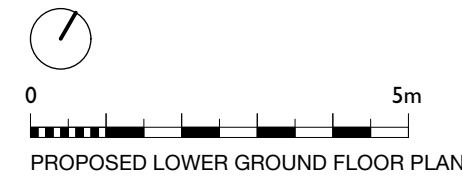

REVISIONS				DRAWING TITLE		
A	Minor revision	CG	02.11.23	Thurlow Road (no.20)		
				PLANNING		
				Proposed Lower Ground Floor Plan		
		Scale 1:100@A3		No. 23_01_P02A		
No.	Description	By	Date	Drawn CG	Checked RN	Date 23.03.23

