


EXISTING BLOCK PLAN

SCALE 1:200

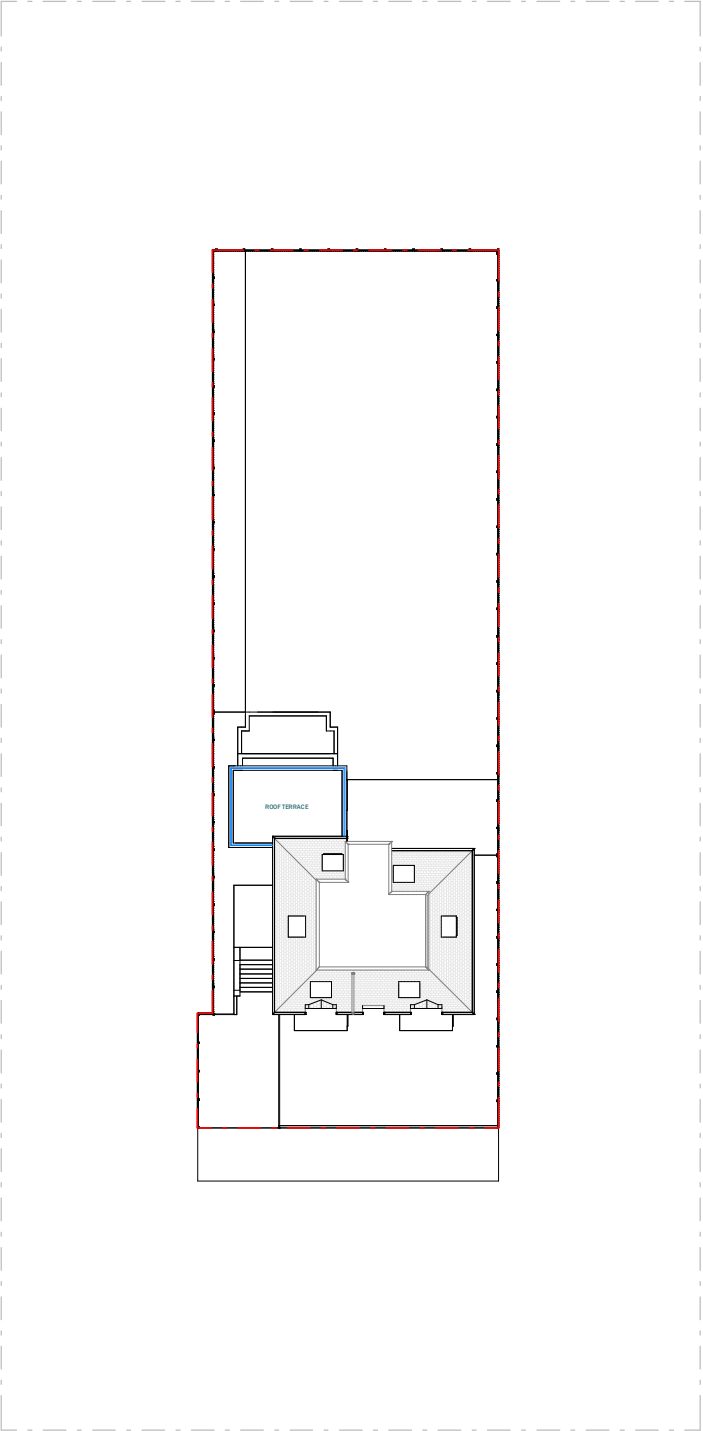

PROPOSED BLOCK PLAN


SCALE 1:200



3D EXISTING



3D PROPOSED

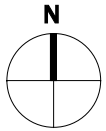


LEGEND:



- EXISTING
- PROPOSED
- BOUNDARY

Scale 1:500
@A3

Scale 1:1250
@A3

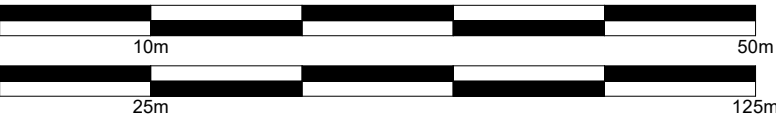

CLIENT	Shlomo Amor			NOTES		SCALE	DATE
PROJECT	30 Fitzjohns Ave, London NW3 5NB			VERSION	DESCRIPTION	1 : 500	09/10/2023
							HD
TITLE	Site & Block Plan					SHEET REF. NO	
						10DC -PL -00	

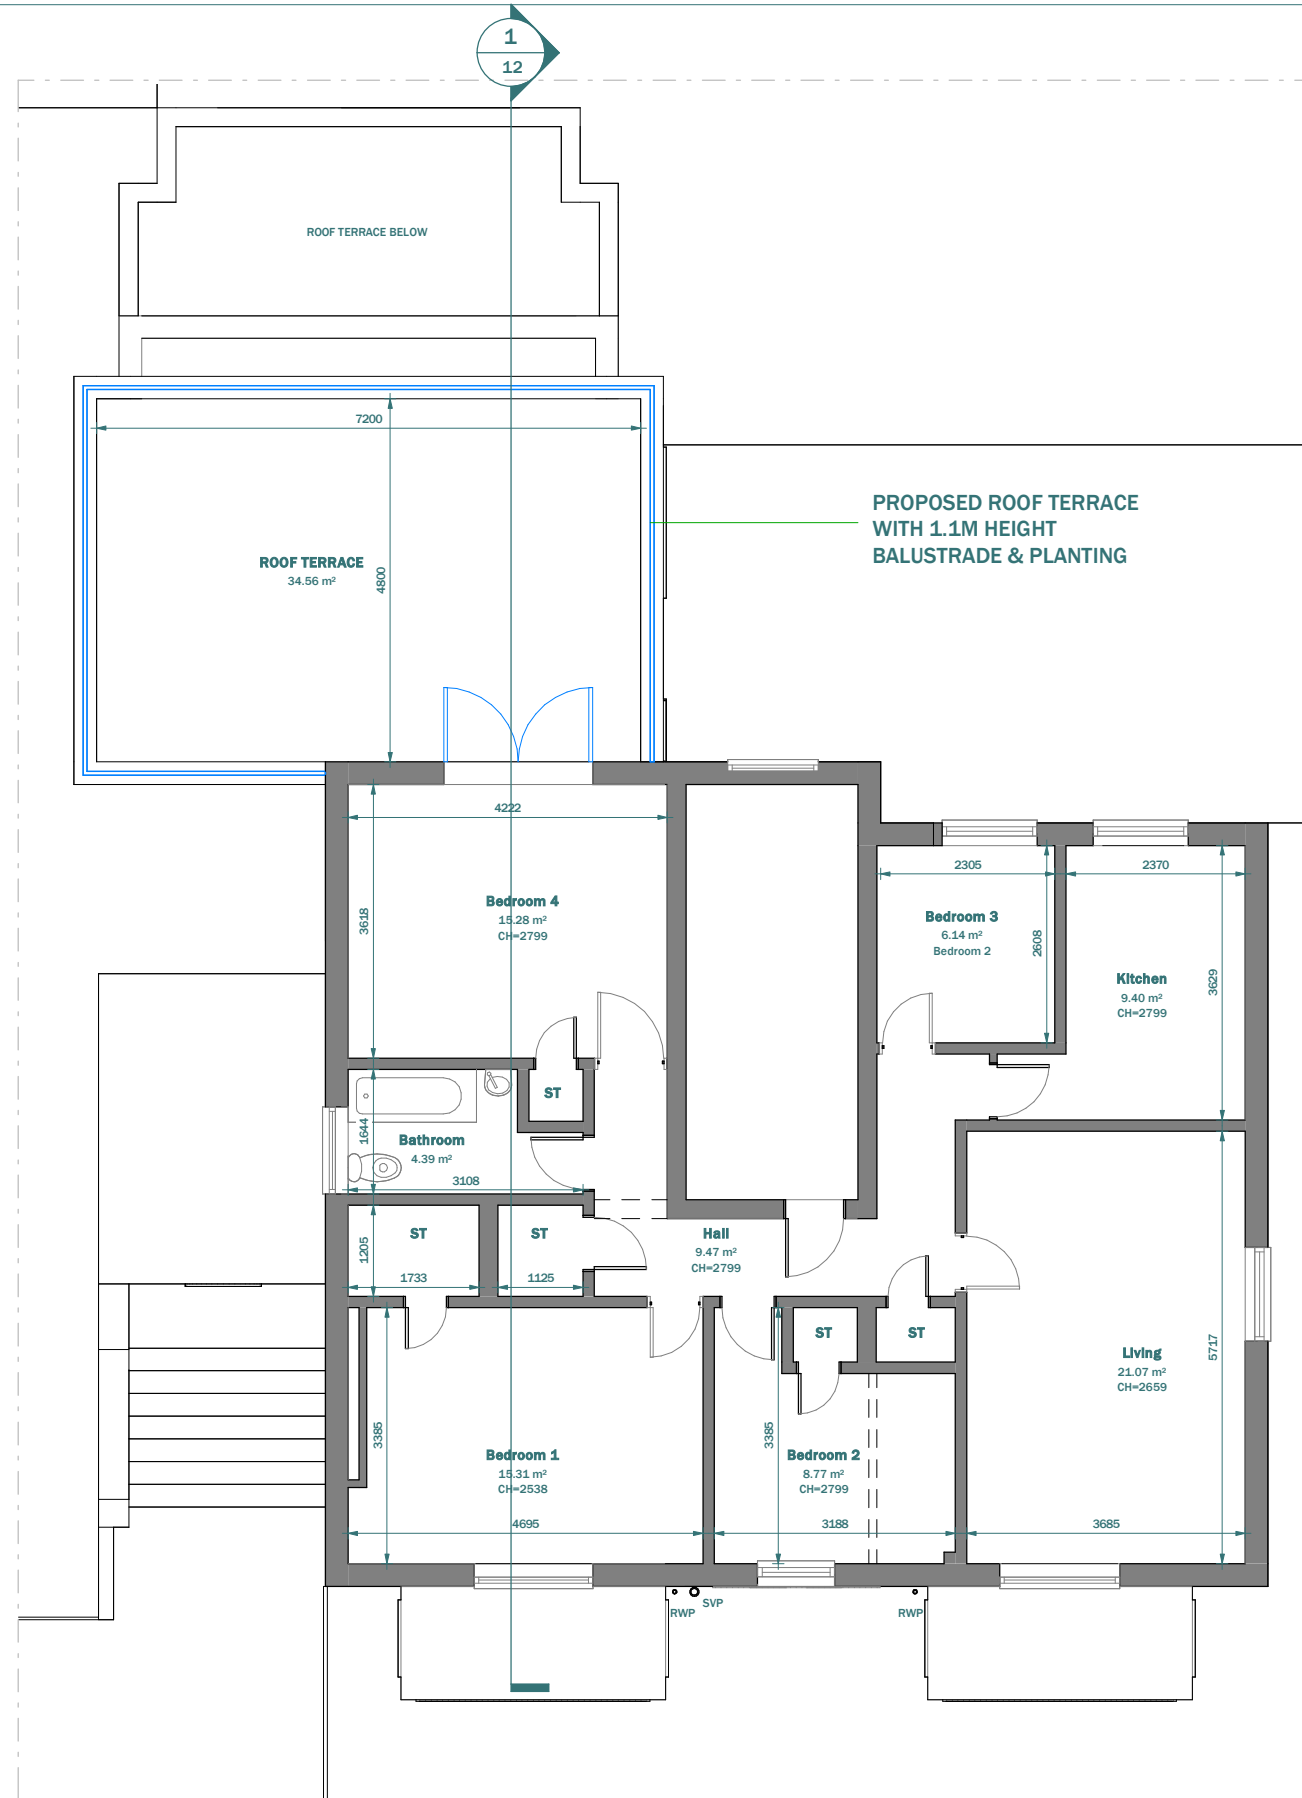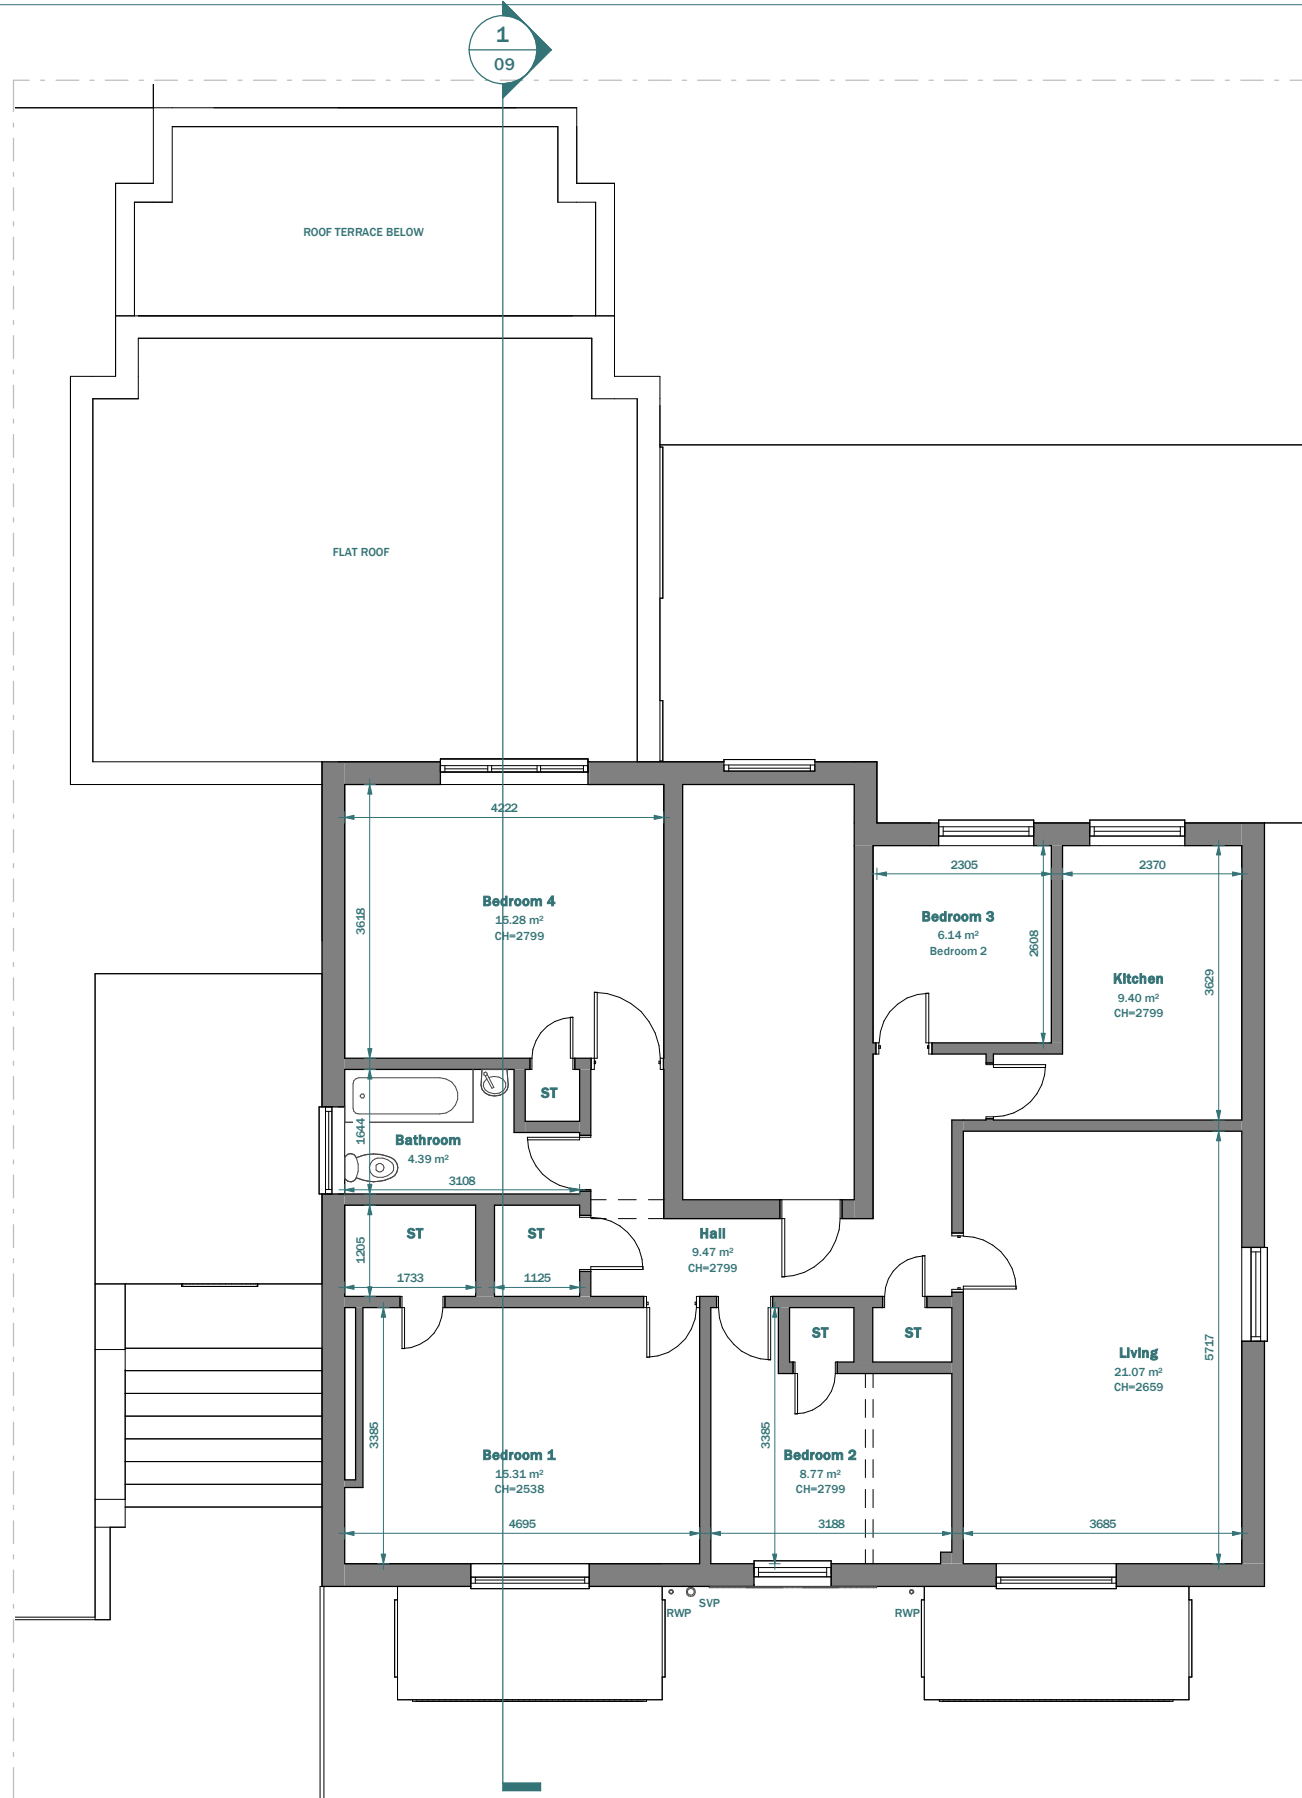

LEGEND:

- EXISTING WALL
- PROPOSED WALL
- DEMOLISHED LINE
- INVISIBLE LINE

CLIENT	Shlomo Amor		
PROJECT	30 Fitzjohns Ave, London NW3 5NB		
TITLE	Existing & Proposed Second Floor		


NOTES		
VERSION	DESCRIPTION	DATE

SCALE	DATE
1 : 100	09/10/2023
DRAWN	VERSION
HD	
SHEET REF. NO	
10DC -PL -01	

Scale 1:100
@A3




1
09

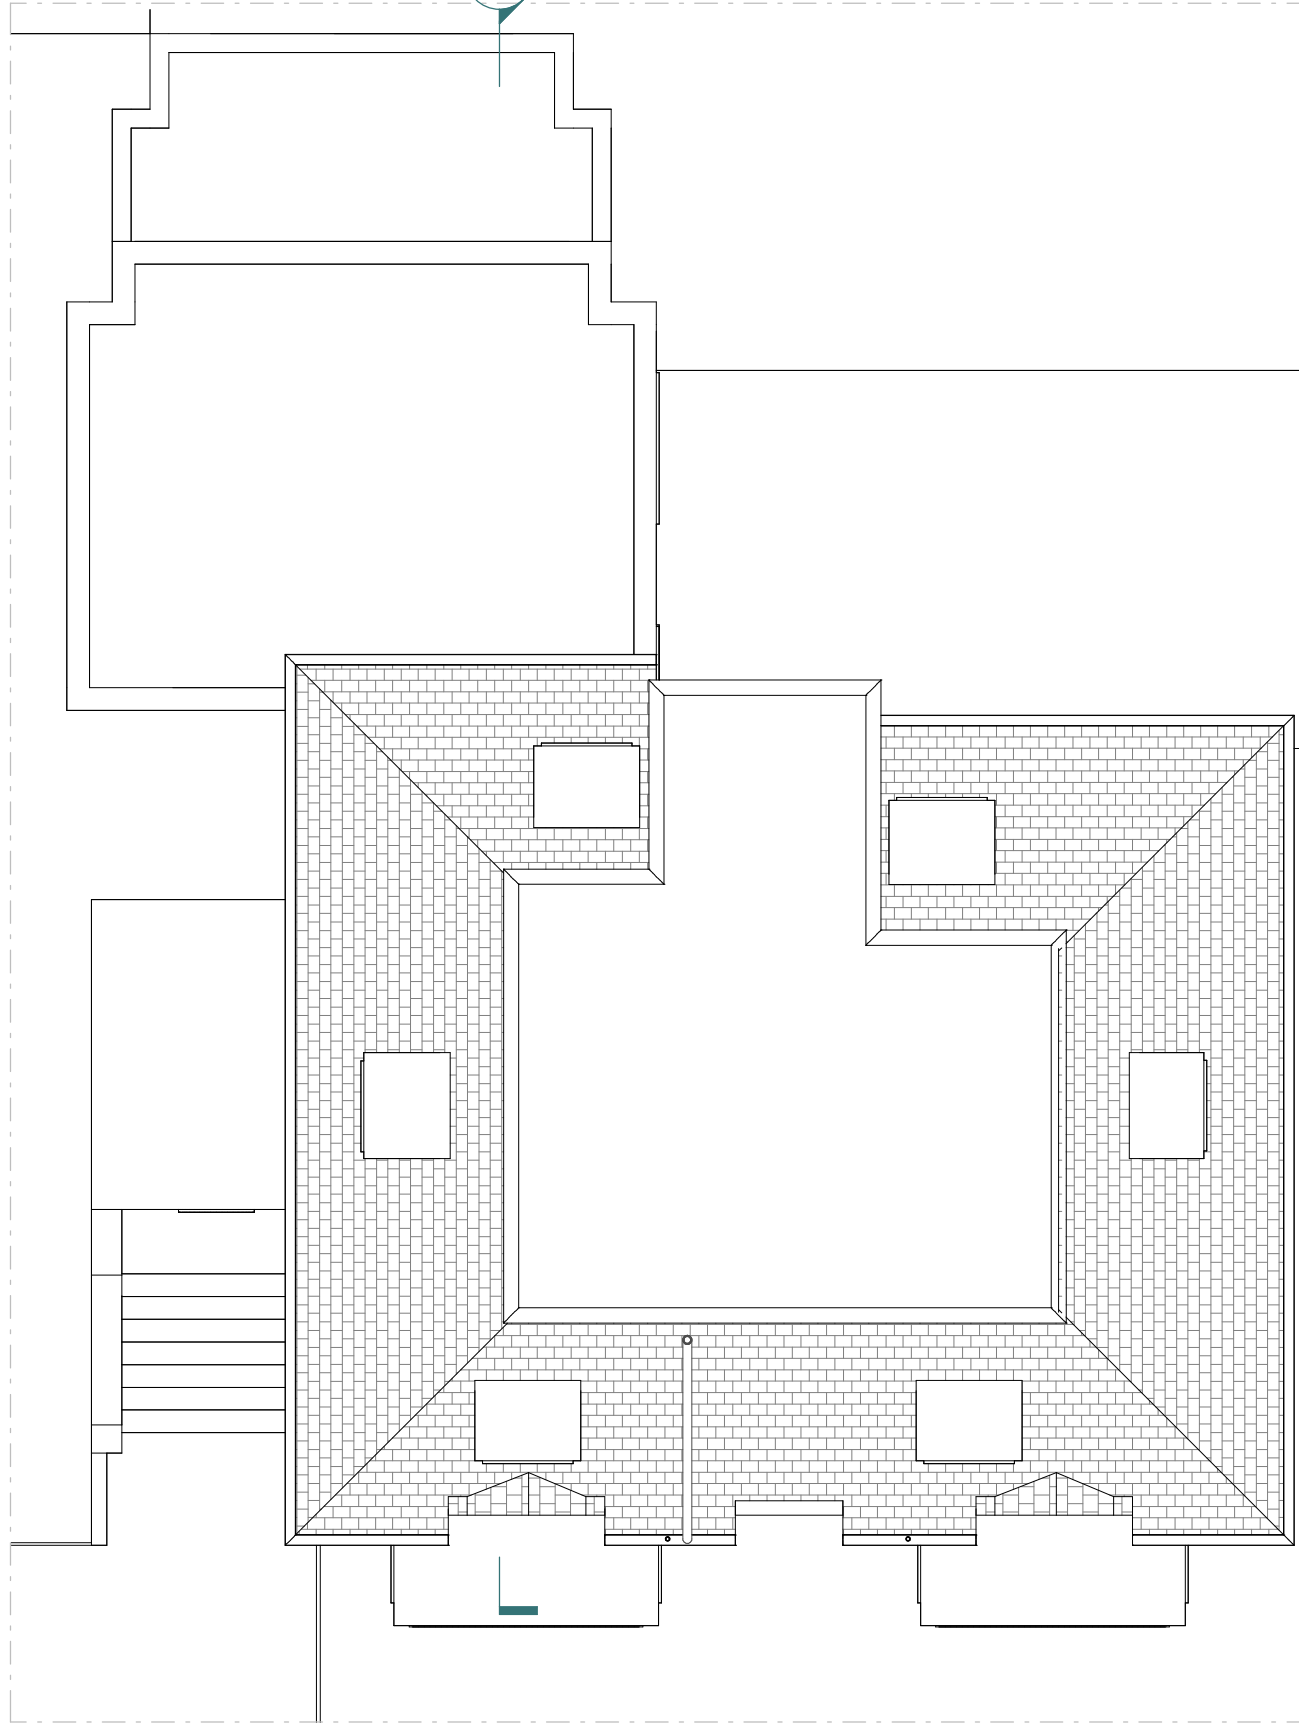

EXISTING ROOF PLAN

1
12

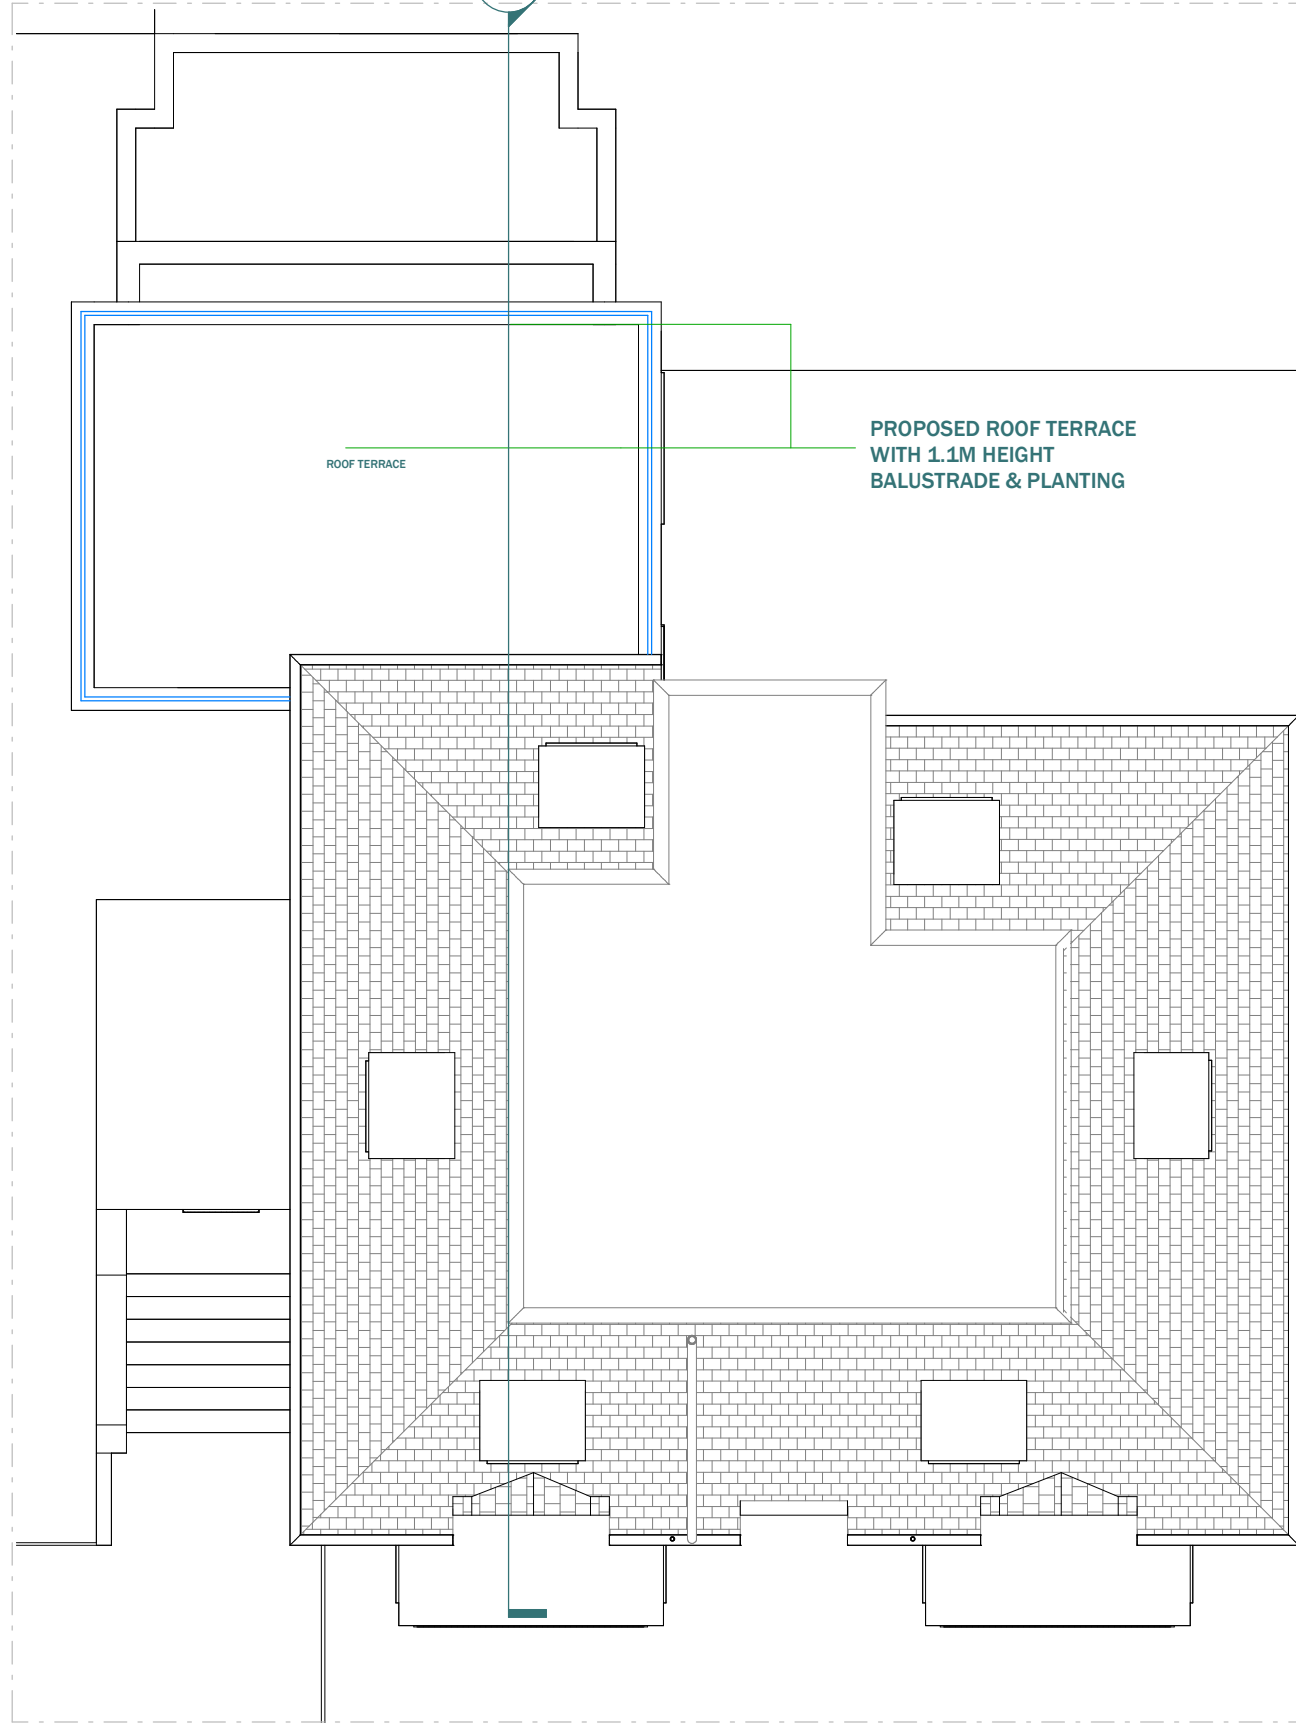

PROPOSED ROOF PLAN

CLIENT

Shlomo Amor

PROJECT

30 Fitzjohns Ave, London NW3 5NB

TITLE

Existing & Proposed Roof Plan

NOTES

VERSION

DESCRIPTION

DATE

SCALE

1 : 100

DRAWN

HD

SHEET REF. NO

10DC -PL -02


DATE

09/10/2023

VERSION

Scale 1:100
@A3



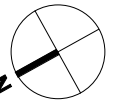

EXISTING FRONT ELEVATION(UNCHANGED)

Scale 1:100
@A3




This drawing is prepared solely for design and planning submission purposes. It is not intended or suitable for either building regulations or construction purposes and should not be used for such. All dimension shall be check and confirmed with site rep. and any discrepancies between the drawings and site shall be reported to PM. This drawing to be read in conjunction with engineers specification and details. For construction information please refer to all drawings and specification of works.

For any structural steelworks details please refer to structural engineer's drawings & calculations.

The copyright of the drawing and designs remains with Extension Architecture. All copies are only for information about the application, they may not be used for any other purpose without the express written permission of Extension Architecture.

CLIENT	Shlomo Amor			NOTES	SCALE	DATE
PROJECT	30 Fitzjohns Ave, London NW3 5NB			VERSION	1 : 100	09/10/2023
TITLE	Existing & Proposed Front Elevation			DESCRIPTION	DRAWN	VERSION
				DATE	HD	
					SHEET REF. NO	
					10DC -PL -03	

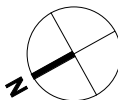

EXISTING REAR ELEVATION



PROPOSED REAR ELEVATION



CLIENT	Shlomo Amor		
PROJECT	30 Fitzjohns Ave, London NW3 5NB		
TITLE	Existing & Proposed Rear Elevation		

NOTES		
VERSION	DESCRIPTION	DATE

SCALE	DATE
1 : 100	09/10/2023
DRAWN	VERSION
HD	
SHEET REF. NO	
10DC -PL -04	

Scale 1:100
@A3



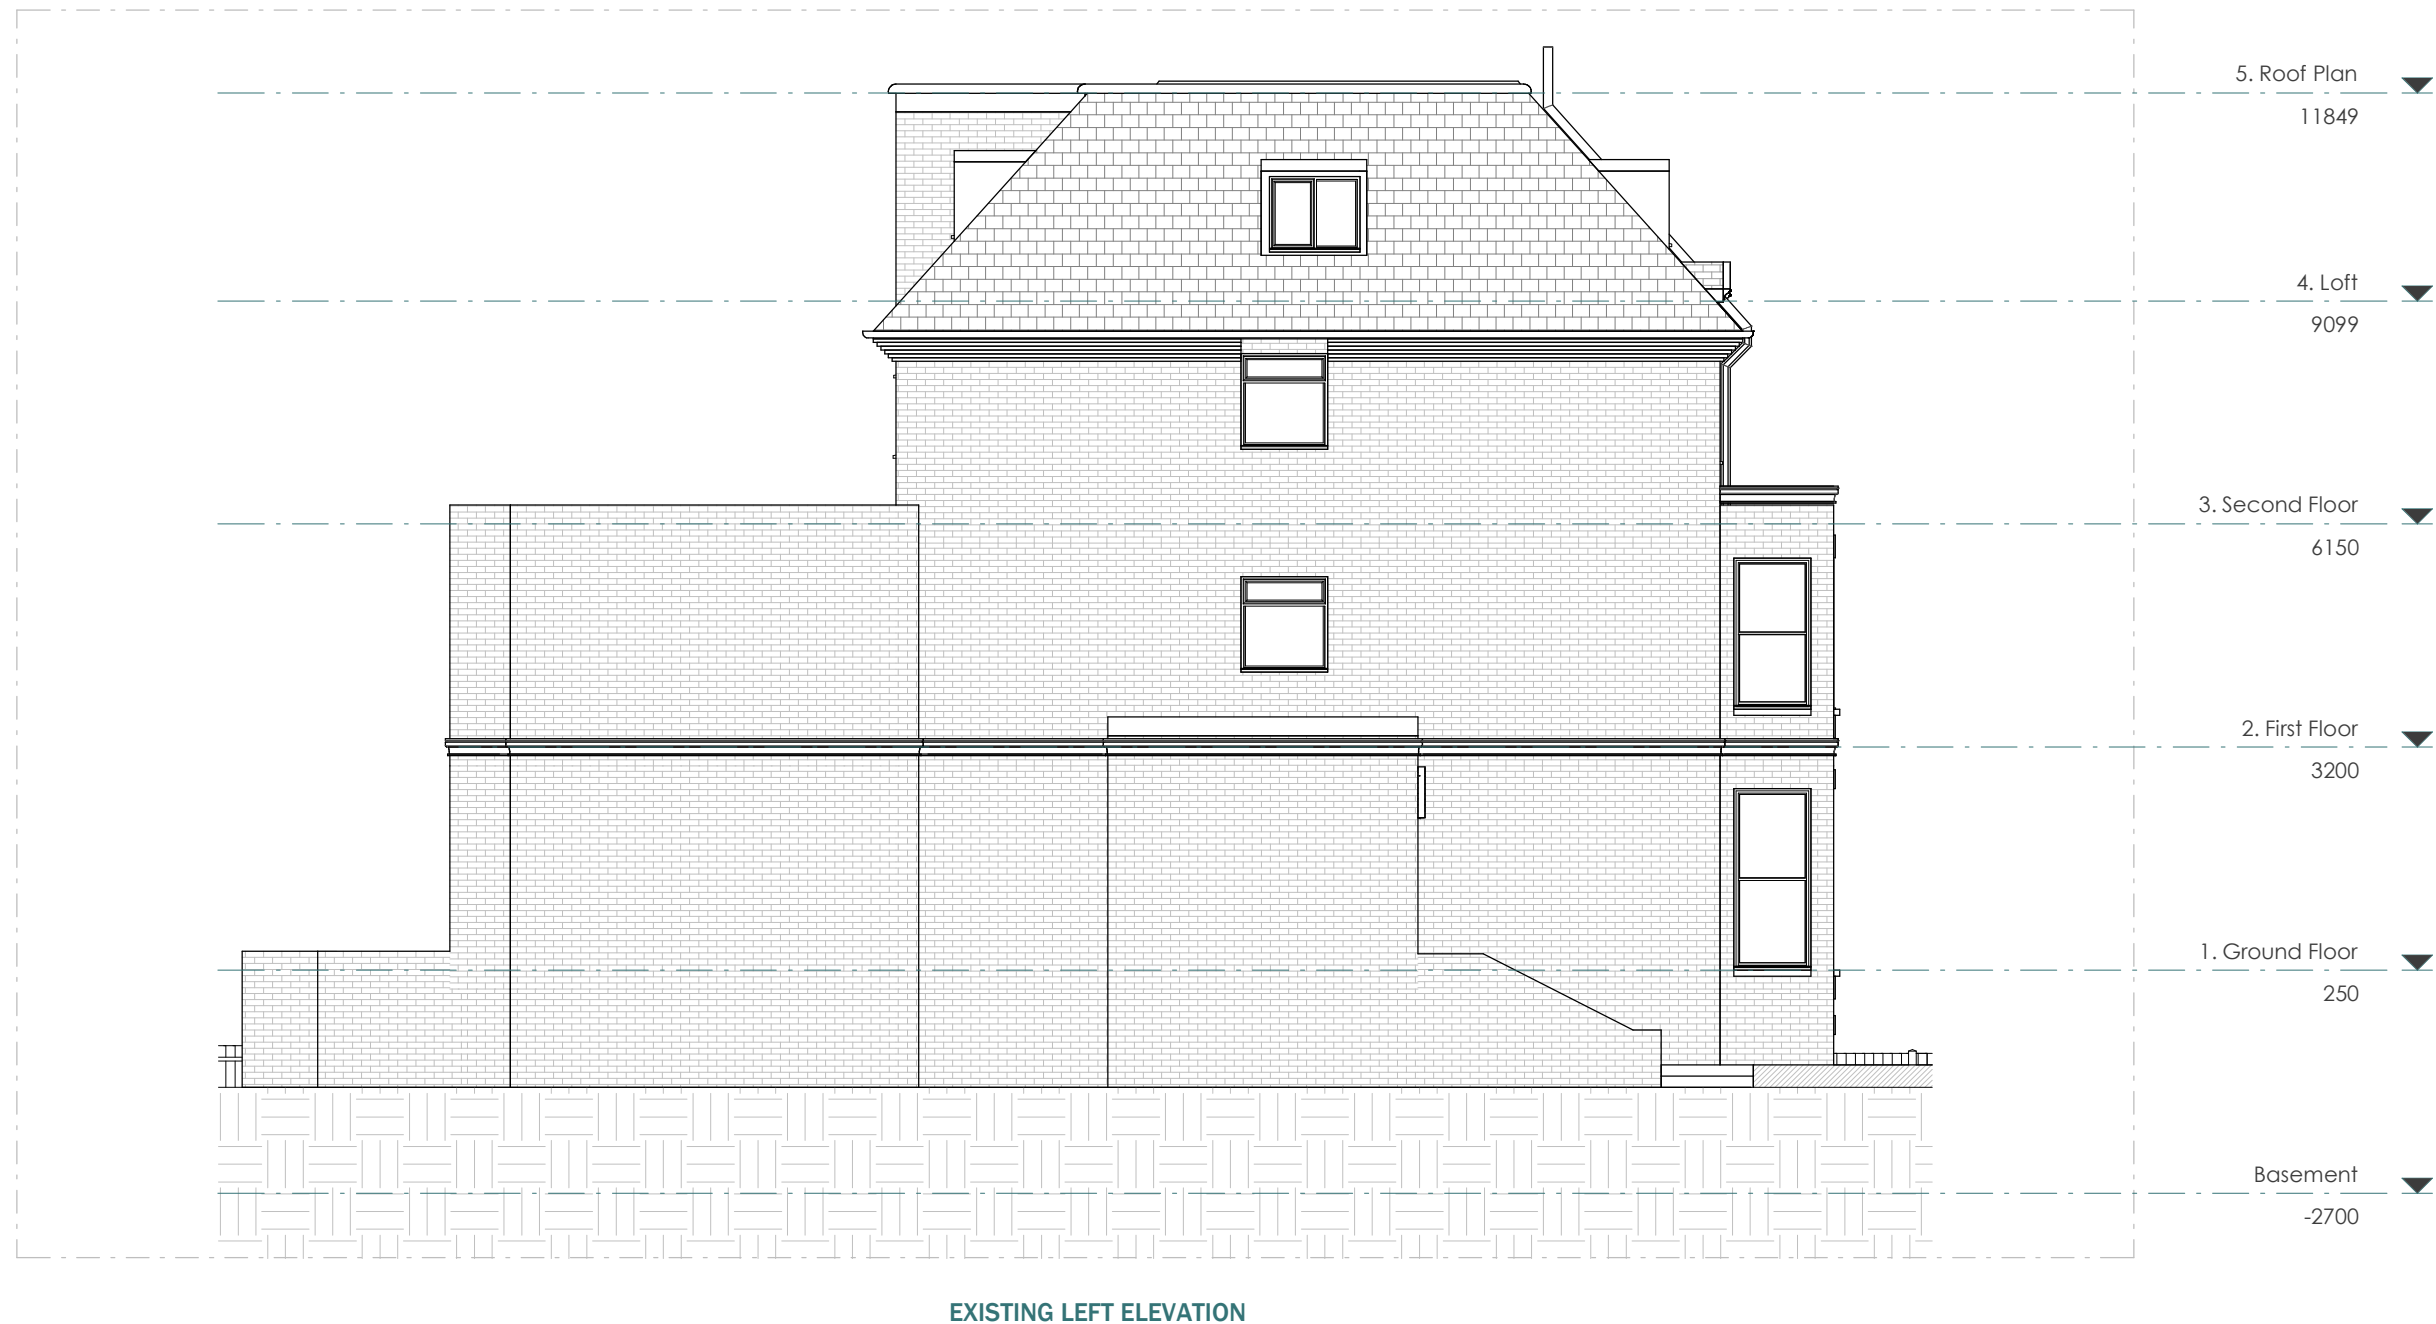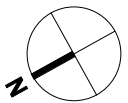



CLIENT	Shlomo Amor		
PROJECT	30 Fitzjohns Ave, London NW3 5NB		
TITLE	Existing Left Elevation		



NOTES		
VERSION	DESCRIPTION	DATE

SCALE	DATE
1 : 100	09/10/2023
DRAWN	VERSION
HD	
SHEET REF. NO	
10DC -PL -05	

Scale 1:100
@A3



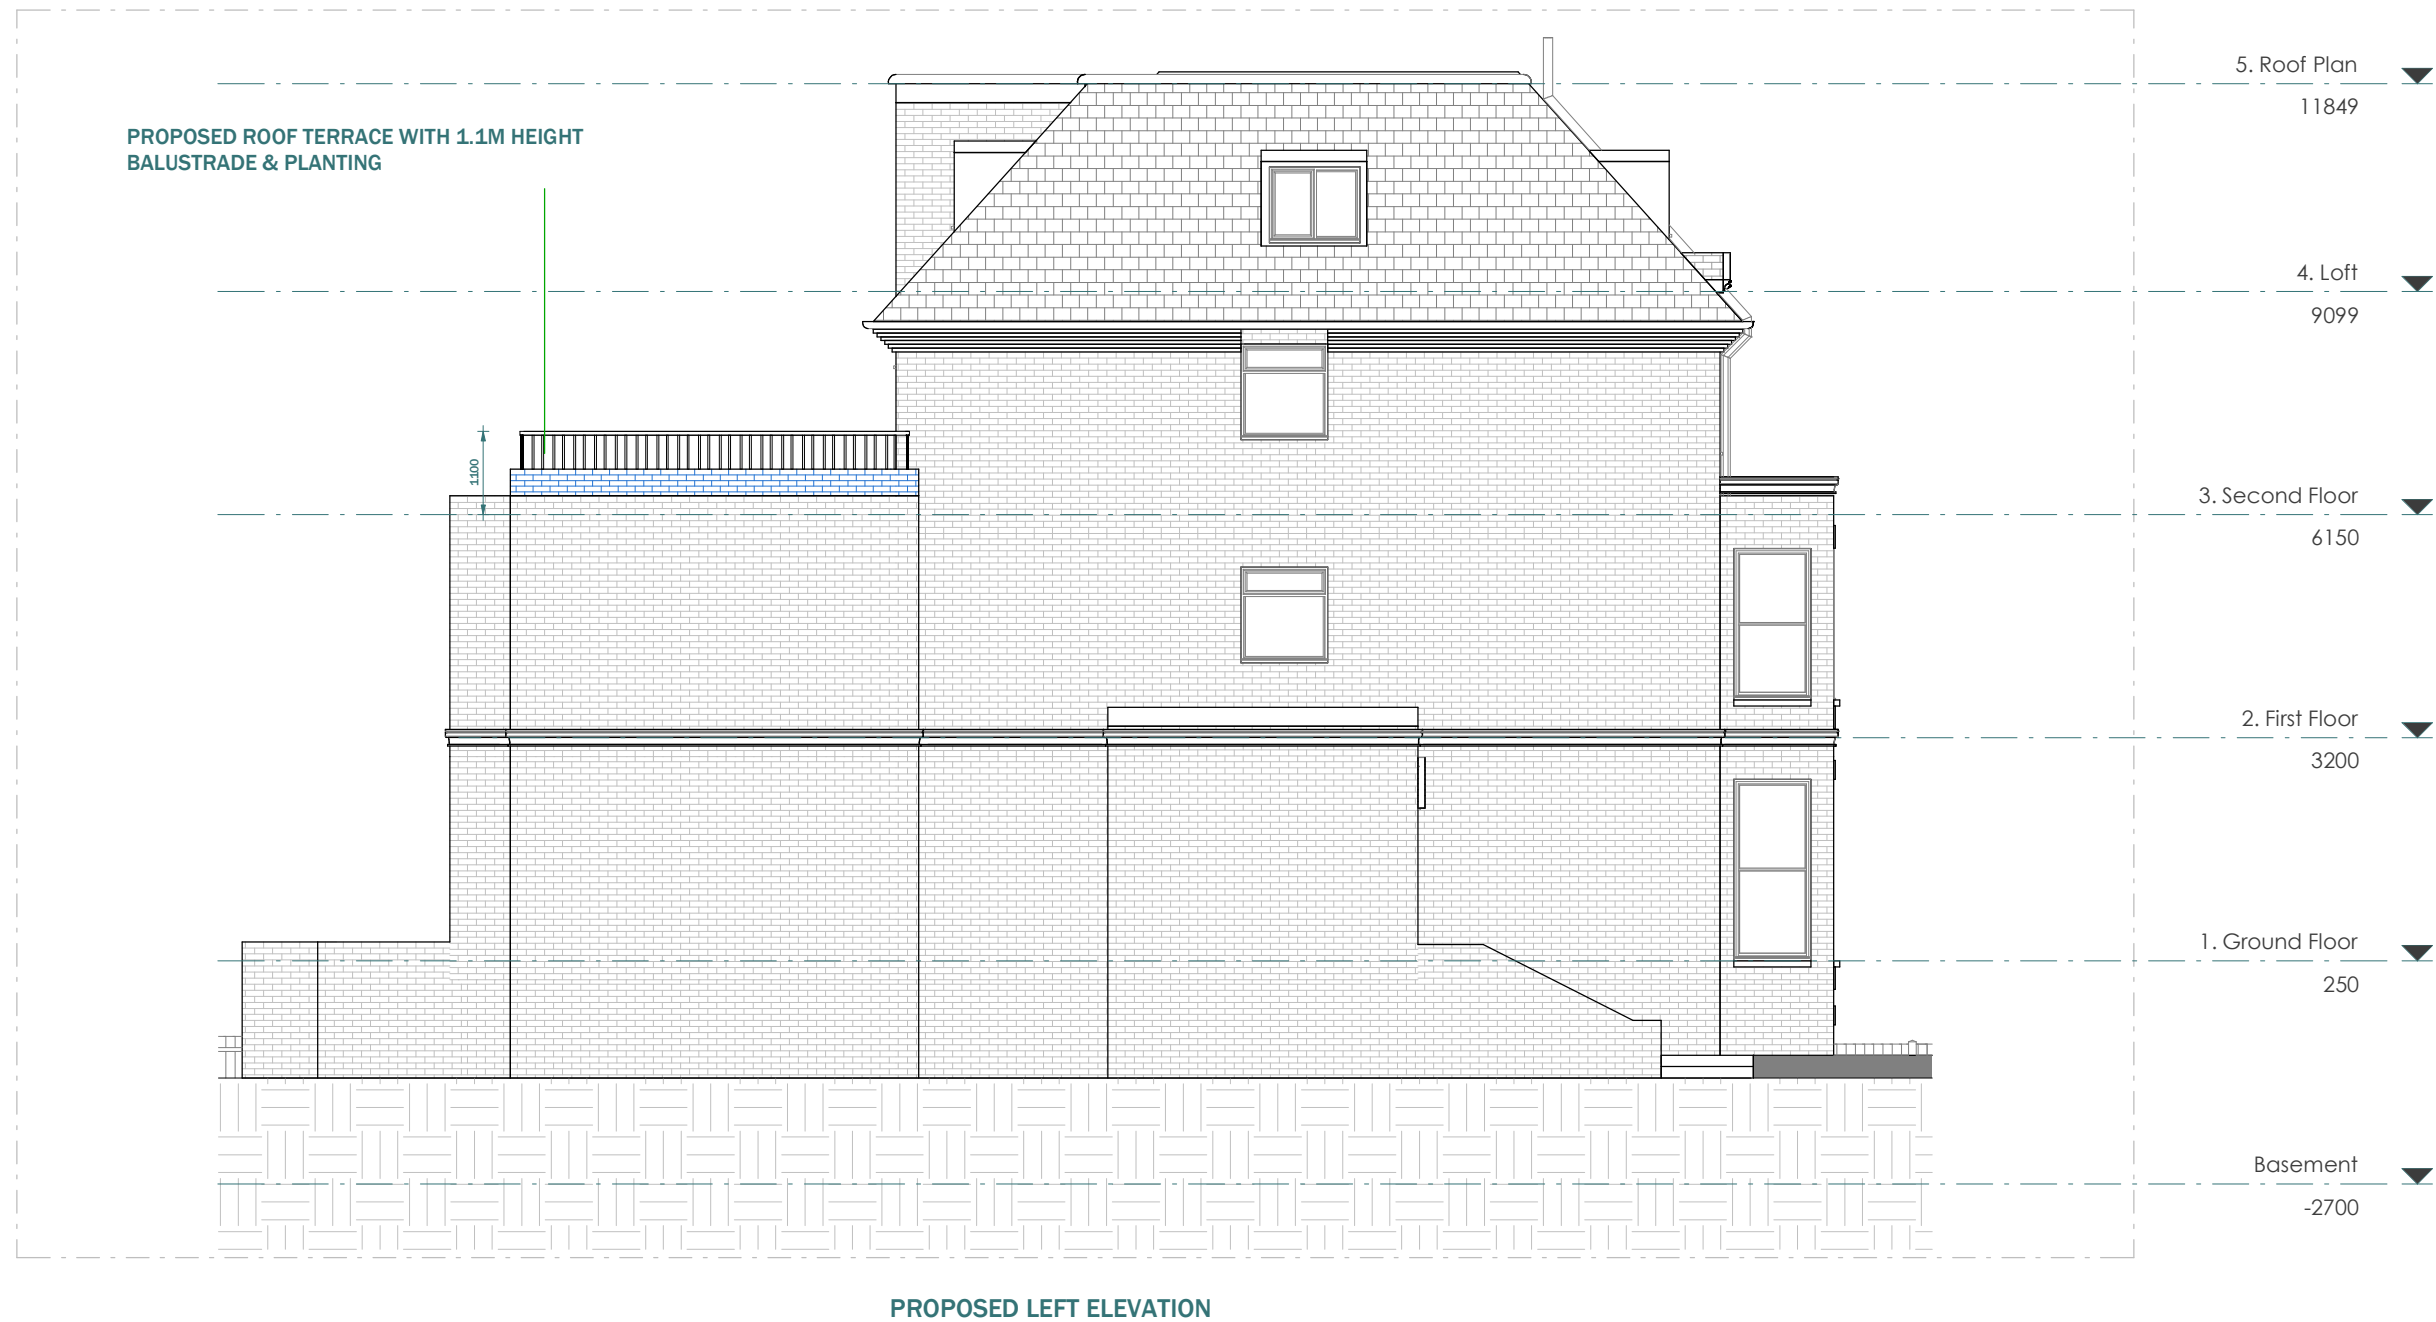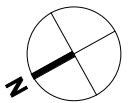

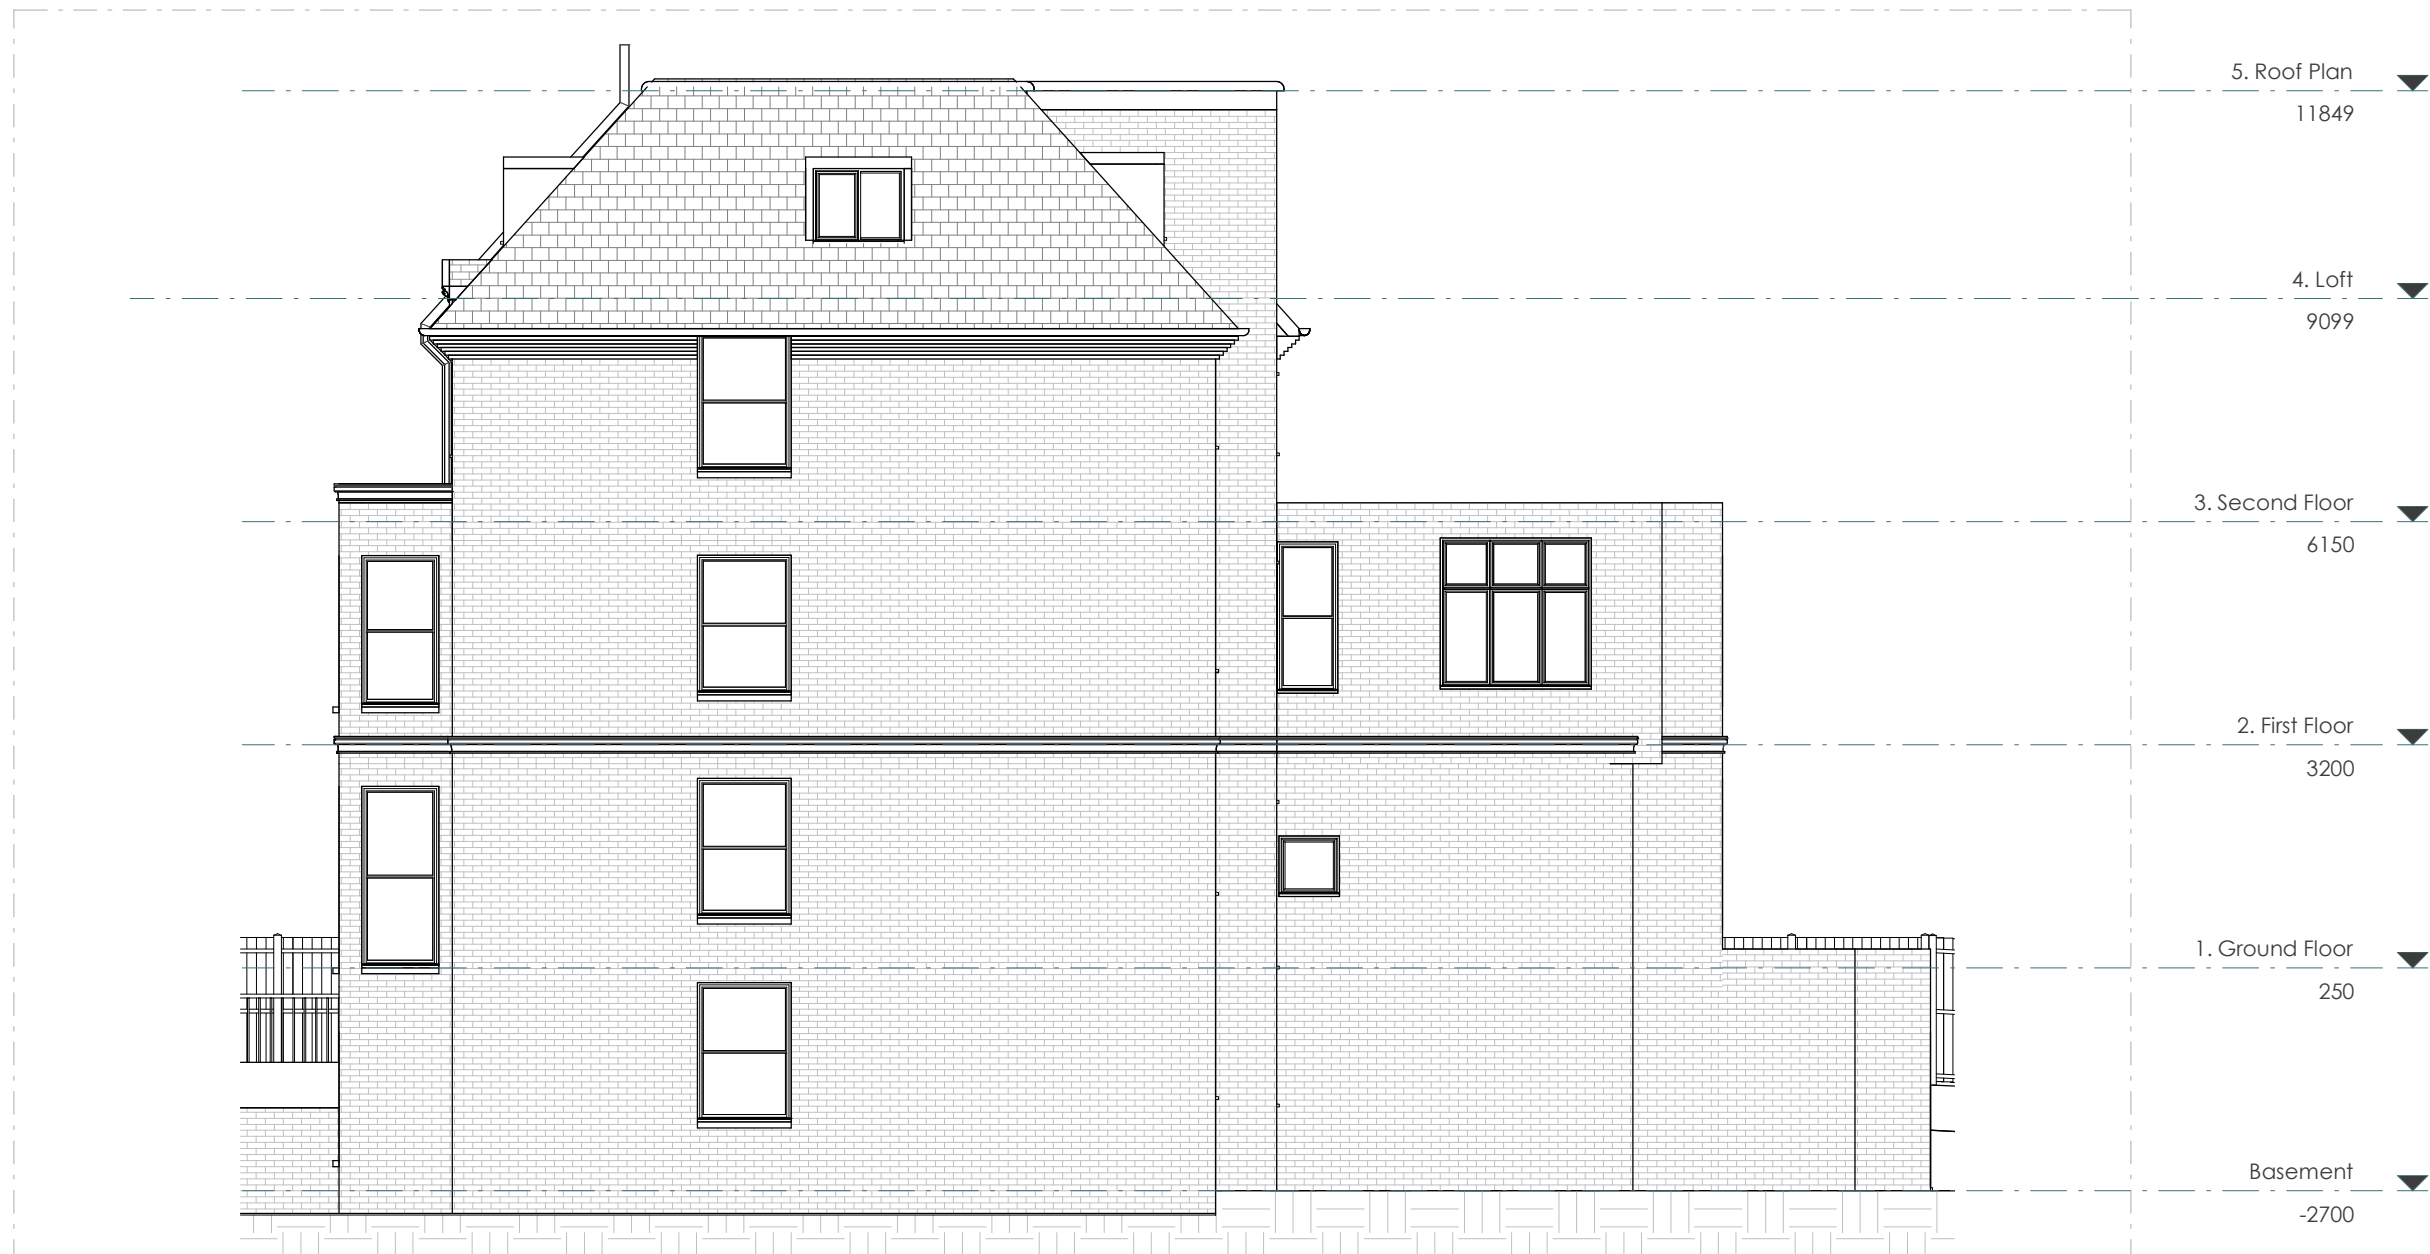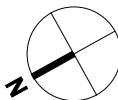

EXISTING RIGHT ELEVATION


CLIENT	Shlomo Amor		
PROJECT	30 Fitzjohns Ave, London NW3 5NB		
TITLE	Existing Right Elevation		

NOTES		
VERSION	DESCRIPTION	DATE



SCALE	DATE
1 : 100	09/10/2023
DRAWN	VERSION
HD	
SHEET REF. NO	
10DC -PL -07	

Scale 1:100
@A3



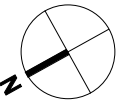

CLIENT	Shlomo Amor			NOTES			SCALE	DATE
							1 : 100	09/10/2023
PROJECT	30 Fitzjohns Ave, London NW3 5NB			VERSION	DESCRIPTION	DATE	DRAWN	VERSION
							HD	
TITLE	Proposed Right Elevation						SHEET REF. NO	
							10DC -PL -08	

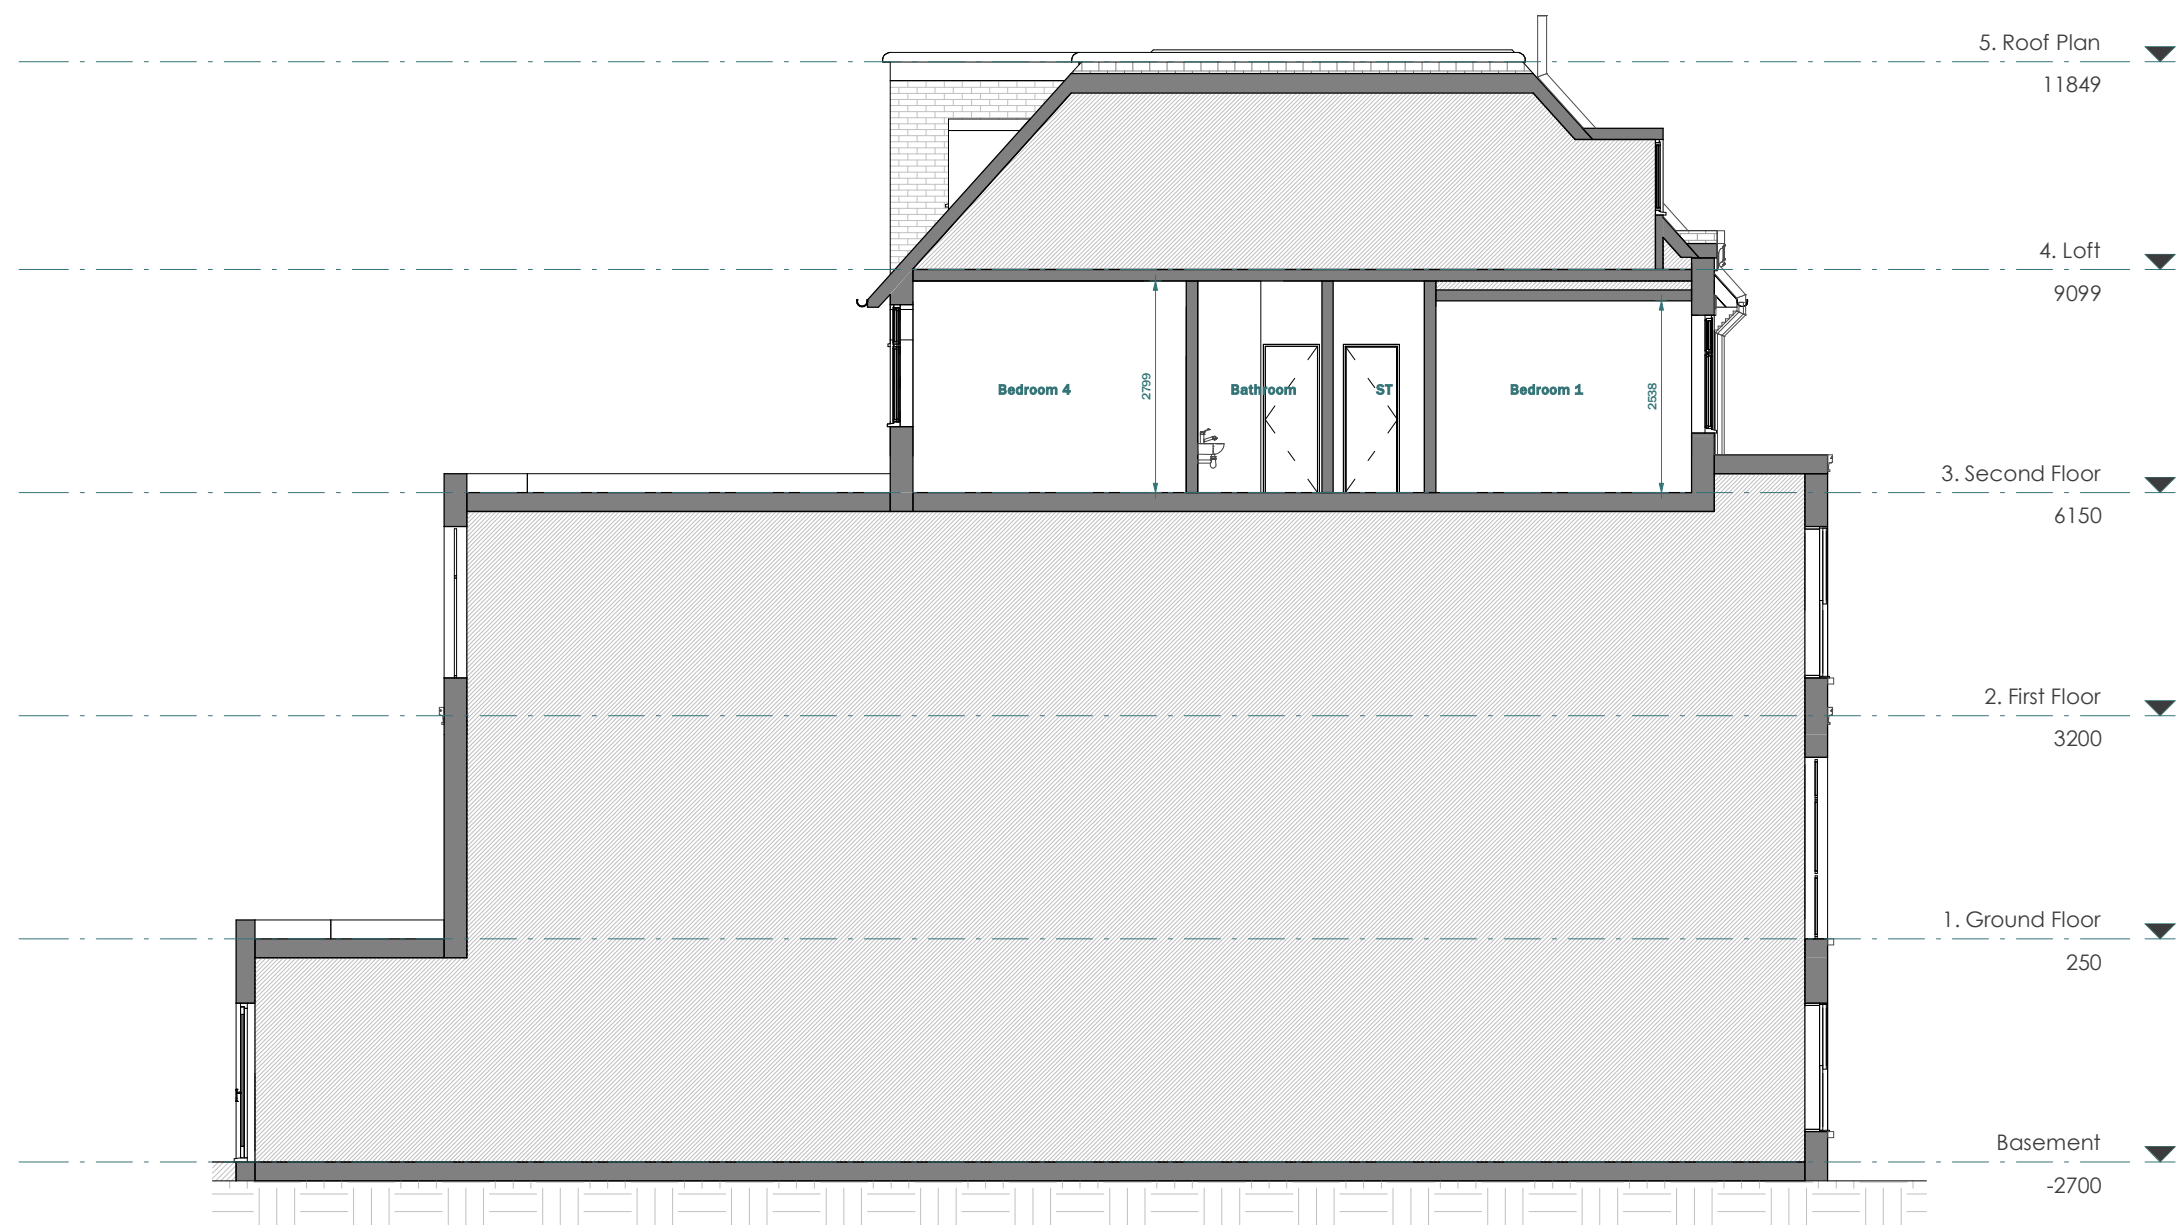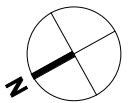

EXISTING SECTION A - A



LEGEND:

- EXISTING WALL
- PROPOSED WALL
- DEMOLISHED LINE
- INVISIBLE LINE

Scale 1:100
@A3



<p>This drawing is prepared solely for design and planning submission purposes. It is not intended or suitable for either building regulations or construction purposes and should not be used for such. All dimension shall be check and confirmed with site rep. and any discrepancies between the drawings and site shall be reported to PM. This drawing to be read in conjunction with engineers specification and details. For construction information please refer to all drawings and specification of works.</p> <p>For any structural steelworks details please refer to structural engineer's drawings & calculations.</p> <p>The copyright of the drawing and designs remains with Extension Architecture. All copies are only for information about the application, they may not be used for any other purpose without the express written permission of Extension Architecture.</p>	CLIENT	Shlomo Amor			NOTES	SCALE	DATE
	PROJECT	30 Fitzjohns Ave, London NW3 5NB			VERSION	DESCRIPTION	DATE
	TITLE	Existing Section A-A					
						1 : 100	09/10/2023
						HD	VERSION
						SHEET REF. NO	
						10DC -PL -09	

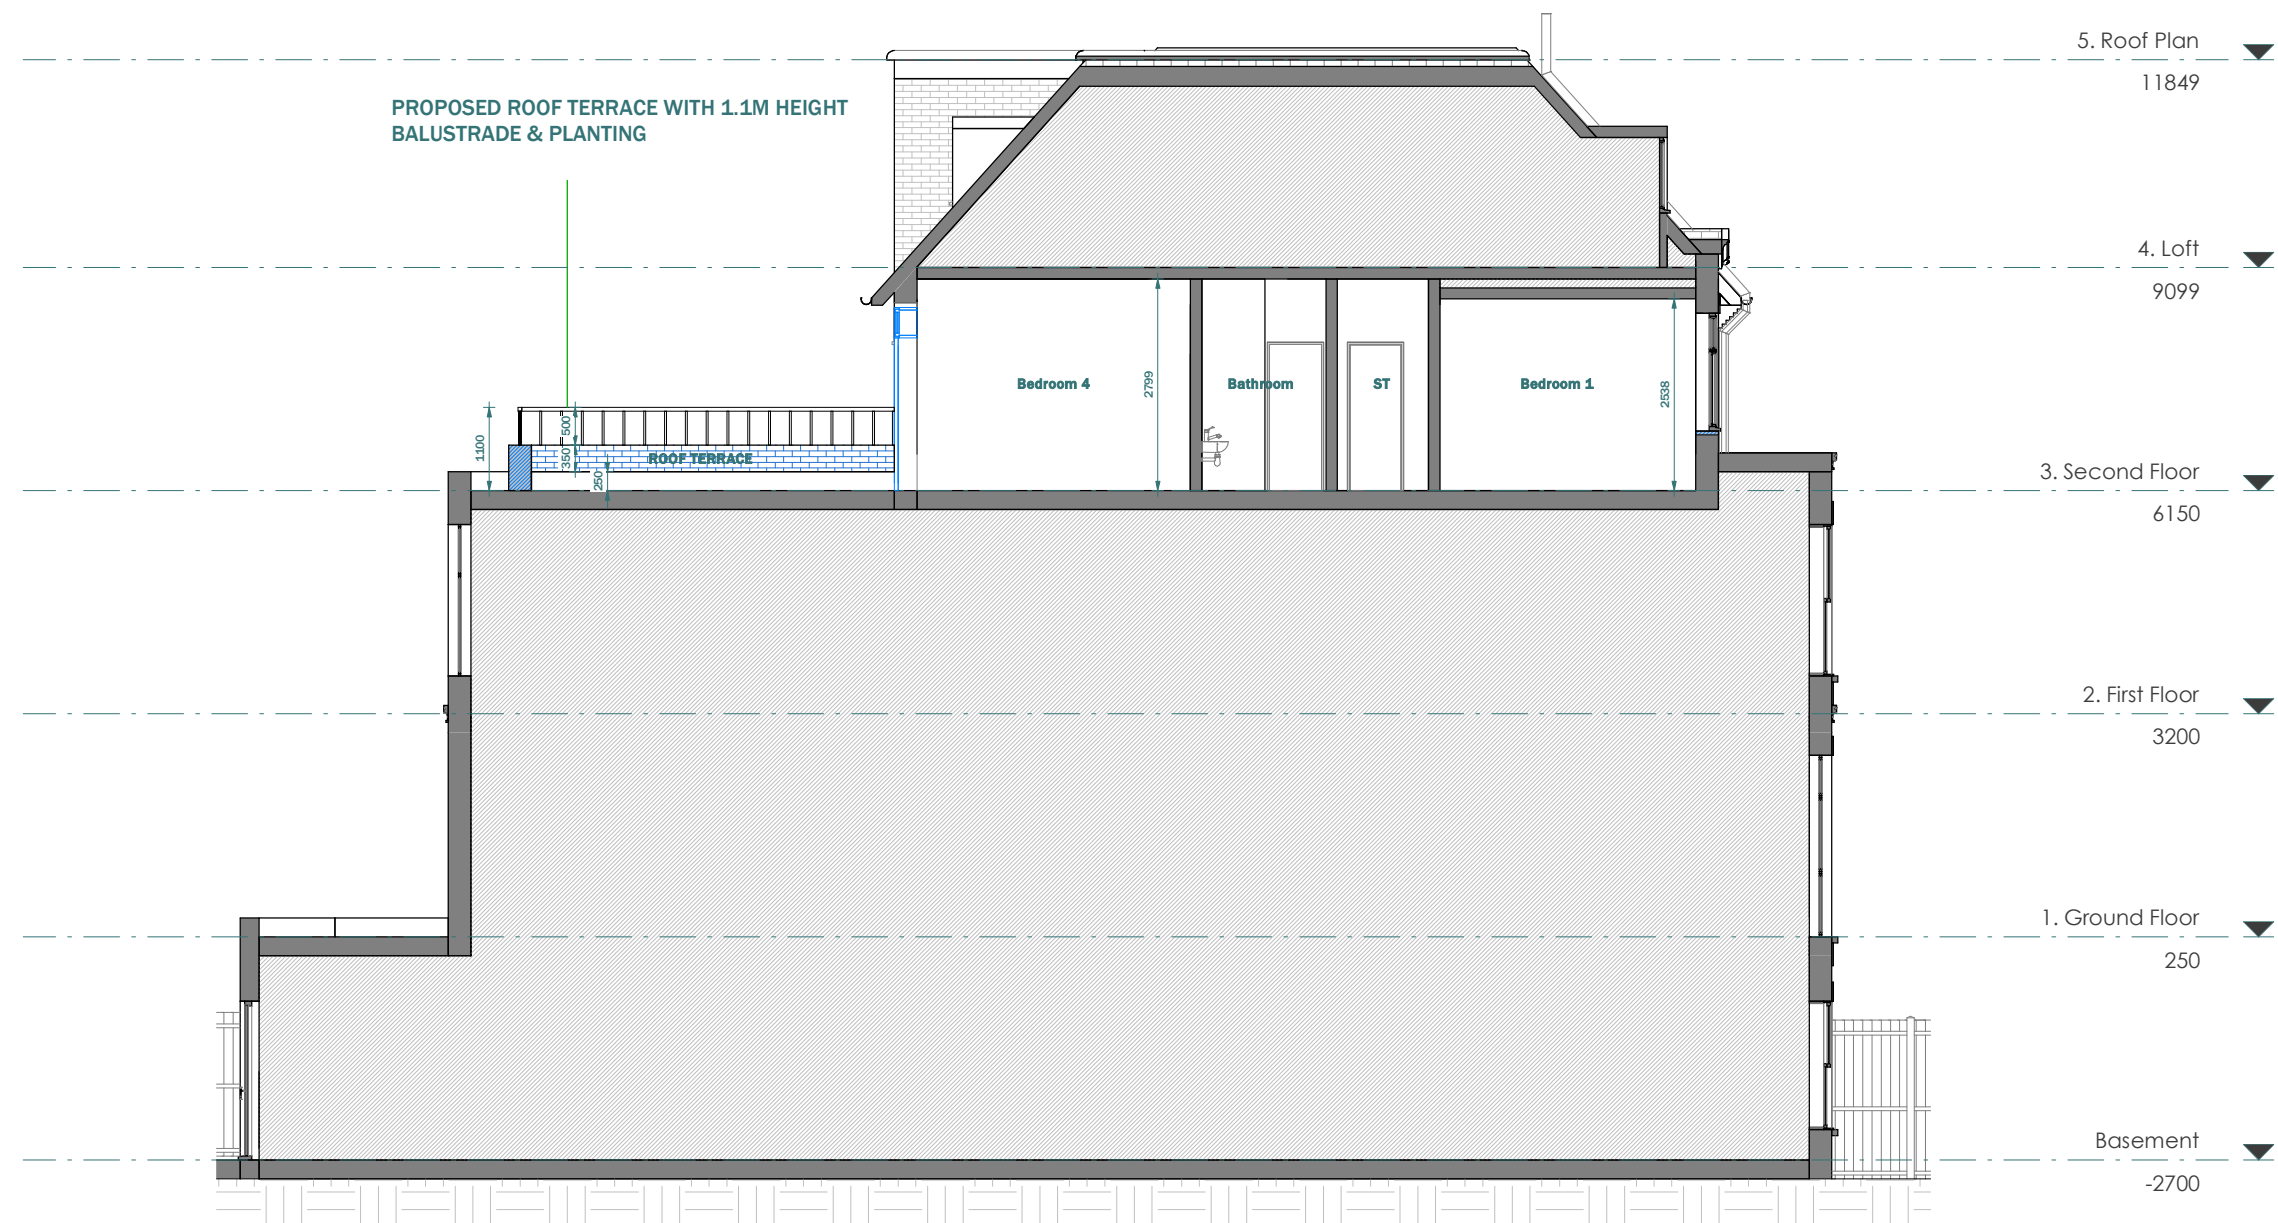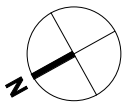

PROPOSED SECTION A - A

LEGEND:

- EXISTING WALL
- PROPOSED WALL
- DEMOLISHED LINE
- INVISIBLE LINE

Scale 1:100
@A3



<p>This drawing is prepared solely for design and planning submission purposes. It is not intended or suitable for either building regulations or construction purposes and should not be used for such. All dimension shall be check and confirmed with site rep. and any discrepancies between the drawings and site shall be reported to PM. This drawing to be read in conjunction with engineers specification and details. For construction information please refer to all drawings and specification of works.</p> <p>For any structural steelworks details please refer to structural engineer's drawings & calculations.</p> <p>The copyright of the drawing and designs remains with Extension Architecture. All copies are only for information about the application, they may not be used for any other purpose without the express written permission of Extension Architecture.</p>	CLIENT	NOTES			SCALE	DATE
	PROJECT	VERSION			1 : 100	09/10/2023
	TITLE	DESCRIPTION			HD	VERSION
		DATE			SHEET REF. NO	
	Shlomo Amor				10DC -PL -12	
	30 Fitzjohns Ave, London NW3 5NB					
	Proposed Section A-A					