

GROUND FLOOR PLAN




FRONT ELEVATION



STREET ELEVATION

notes
Any discrepancies in dimensions or detail to be reported to the architect immediately.
This drawing is to be read in conjunction with all relevant architectural, structural and services drawings.
This drawing remains the copyright of Robert Savage Associates and may not be copied or used without their prior consent

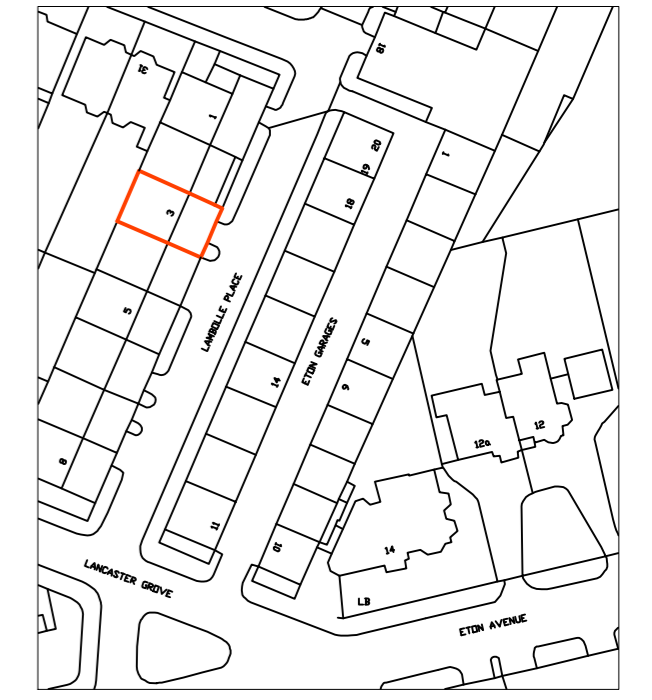

Location plan @ 1:1250

FOR PLANNING PURPOSES ONLY

revisions:
client
Mr Stephen Stylianou
project
3 Lambolle Place
London NW3 4PD
title
Existing Plan, Elevations & Location plan @ 1:1250
scale 1:50 & 1:1250 date Nov 2023 drg. no. 10643/TP/01
Robert Savage & Associates
architects designers structural engineers
11 Eton Garages, Lancaster Grove, Belsize Park, London NW3 4PE Telephone: 020 7433 3561 Email: office@rsa.me.uk