






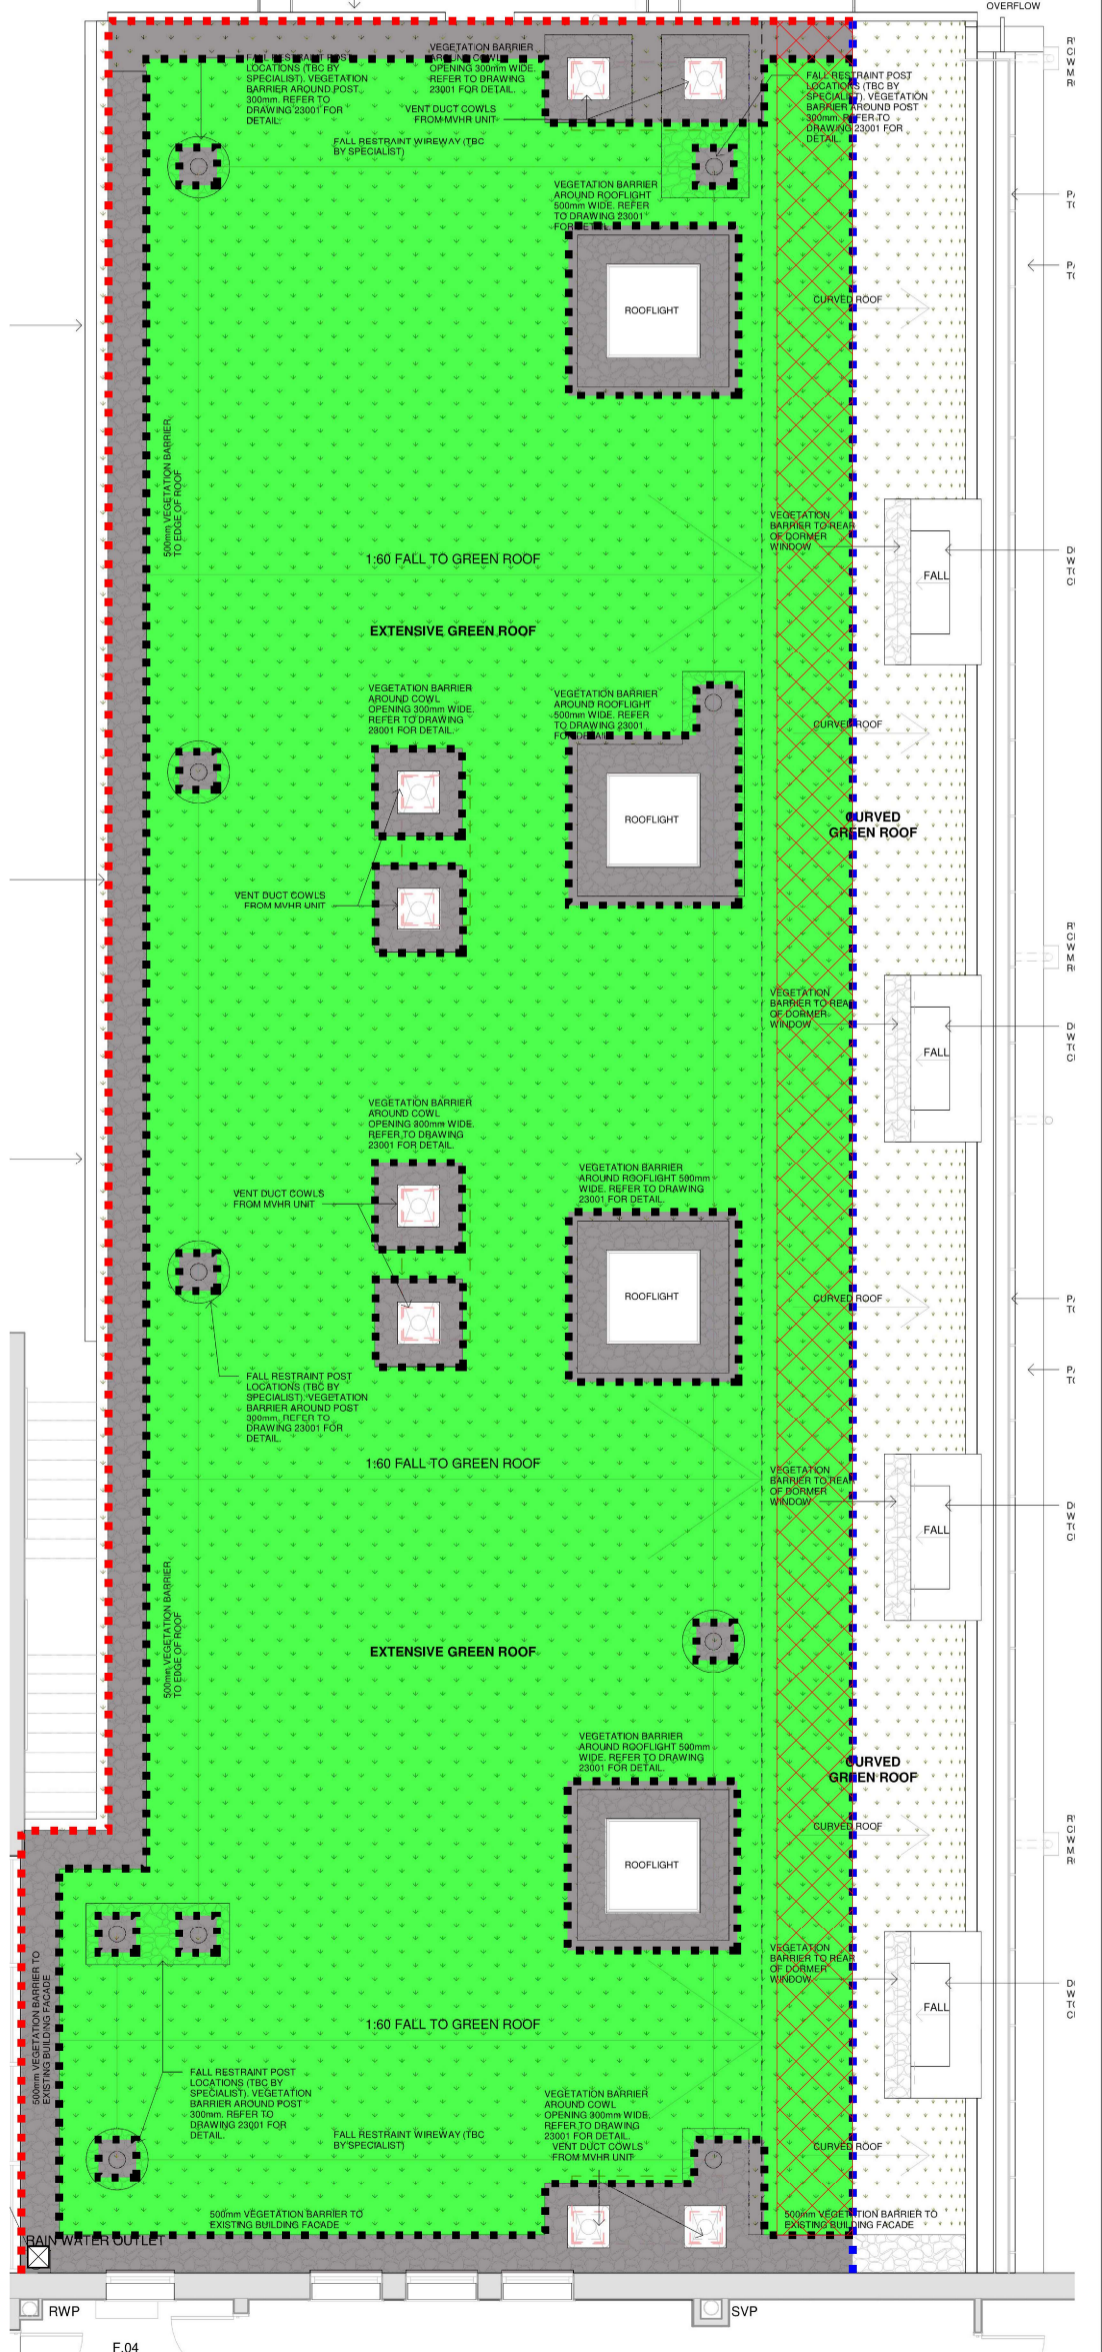


Total Roof Area	
	Area of Green roof - 244 sq.m. Sedum Blanket
	Area of pebble boarder - 51 sq.m. Marine washed Pebbles 20-40mm
	80mm Perimeter Trim - 126 m
	80mm Retention Trim - 41 m
	120mm Retention Trim - 30 m
	Inspection Chamber - 1
	Area of 40mm Drainage Board - 30 sq.m. Filterfleece removed and silled with substrate



Site:  
**The Hall Senior School**  
 Hampstead  
 London

Drawing Title:  
**Proposed Green Roof Plan**

Drawing Number: <b>001</b>	Drawing Revision: <b>A</b>	Drawn By: <b>RCL</b>
-------------------------------	-------------------------------	-------------------------

Issued By:



**GREEN ROOFERS**  
 Tel - 0207 7540365  
 E - info@greenroofers.co.uk  
 W - www.greenroofers.co.uk

Green Roofers Ltd  
 2 Woodberry Grove  
 London N12 0DR

**NOTES**  
 DESIGN/SKETCH DESIGN  
 Unless stated otherwise, the designs shown are subject to detailed site survey, investigations, and legal definition, the CDM Regulations, and the comments and / or approval of the various relevant Local Authority Officers, Statutory Undertakers, Fire Officers, Engineers and the like. They are copyright, project specific and confidential and no part is to be used or copied in any way without the express prior consent of Greenroofers.  
 AREA CALCULATIONS  
 NB The areas shown are approximate only and have been measured off preliminary drawings as the likely areas at the current state of design using the stated option from the Code of Measuring Practice, 4th edition, RICS / ISVA. These may be affected by future design development and construction tolerances, or the result of surveys for existing buildings. Take account of these factors before planning any financial or property development purpose or strategy and seek confirmation of latest areas before decision making.