




**Note**  
Use figured dimensions only. All dimensions are to be checked on site and any discrepancies, errors or omissions are to be reported to the architect prior to commencement of works.

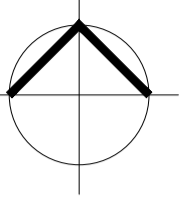


**TO BE DEMOLISHED OR REMOVED**  
**SITE**

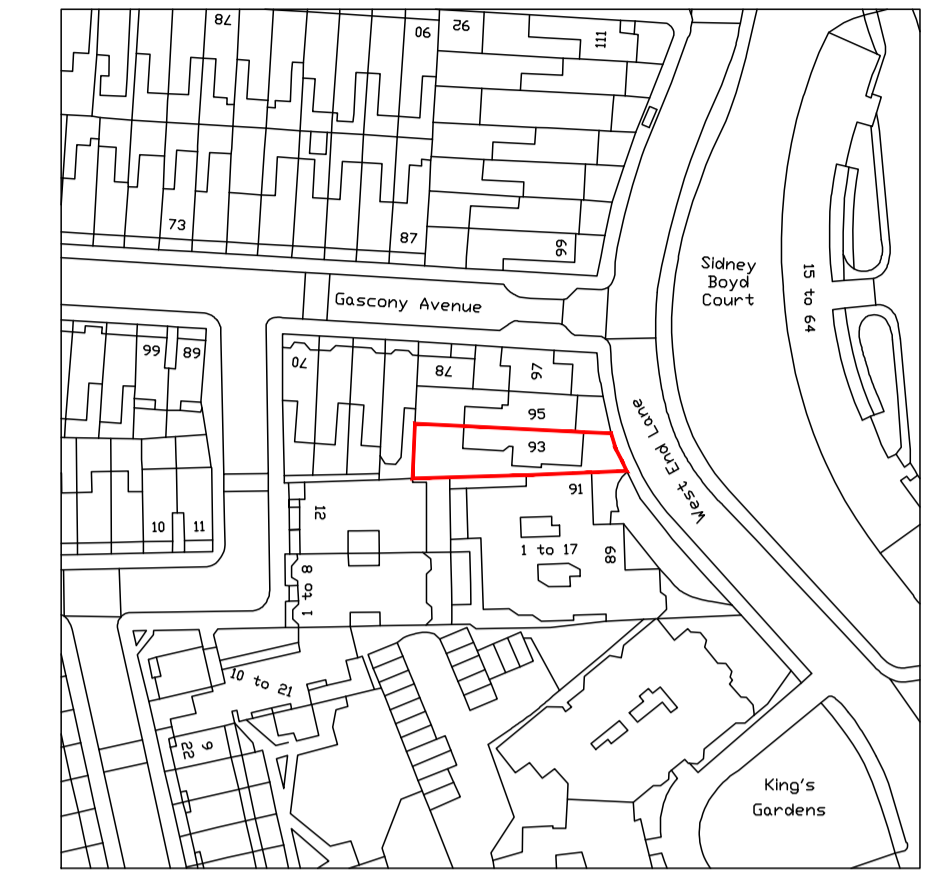


LOCATION PLAN  
Scale 1:1250 @ A1

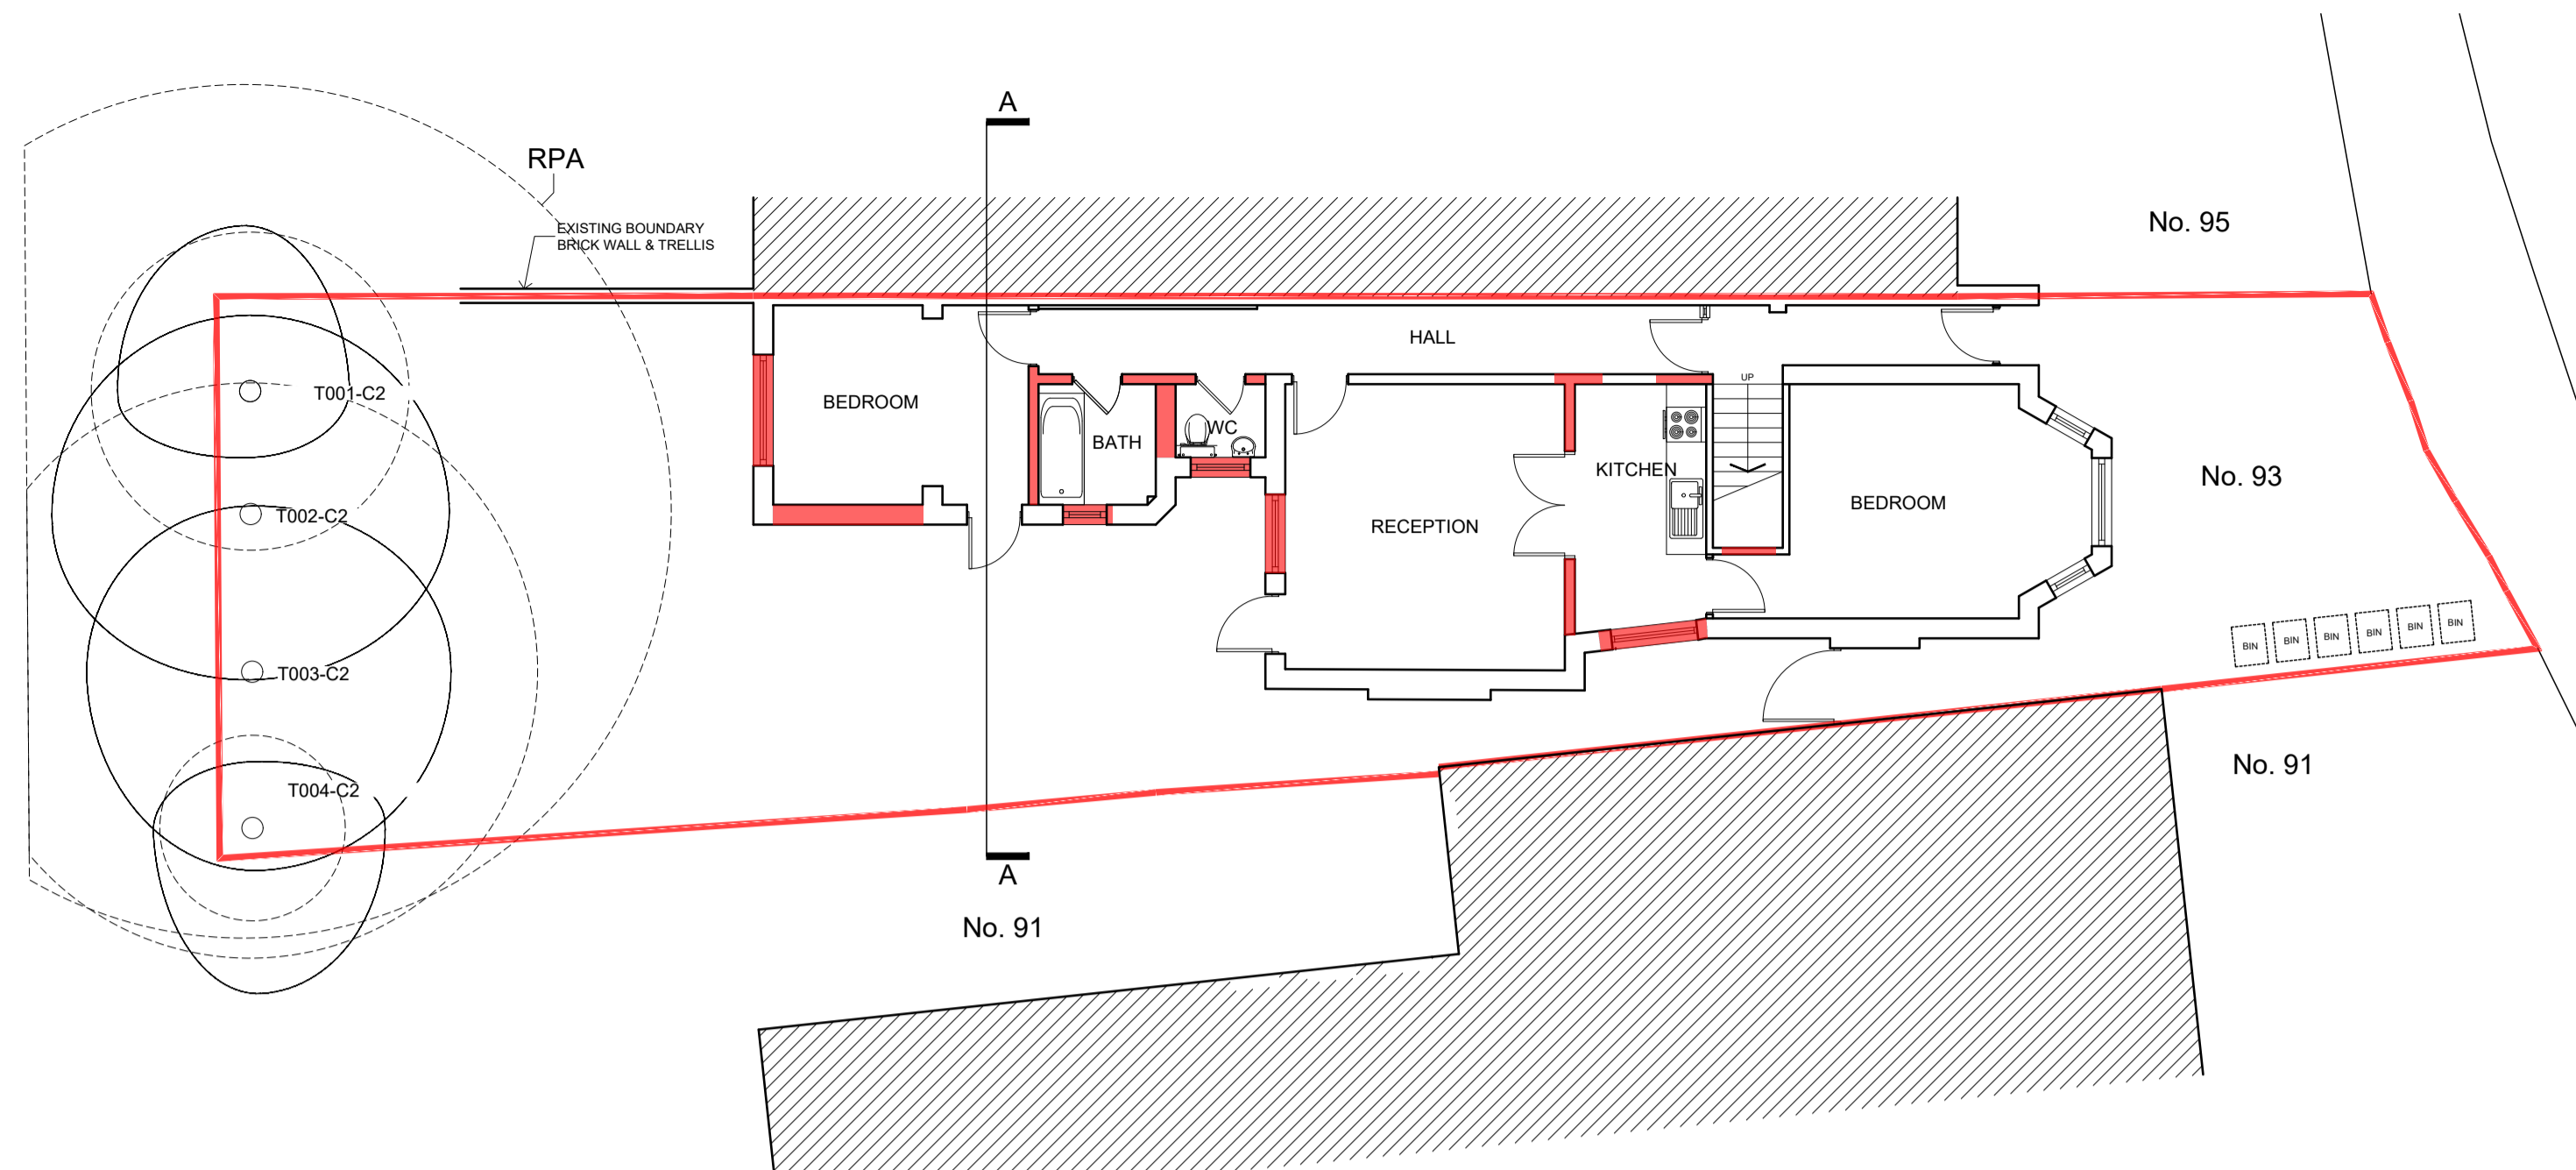

EXISTING GROUND FLOOR PLAN  
Scale 1:100 @ A1

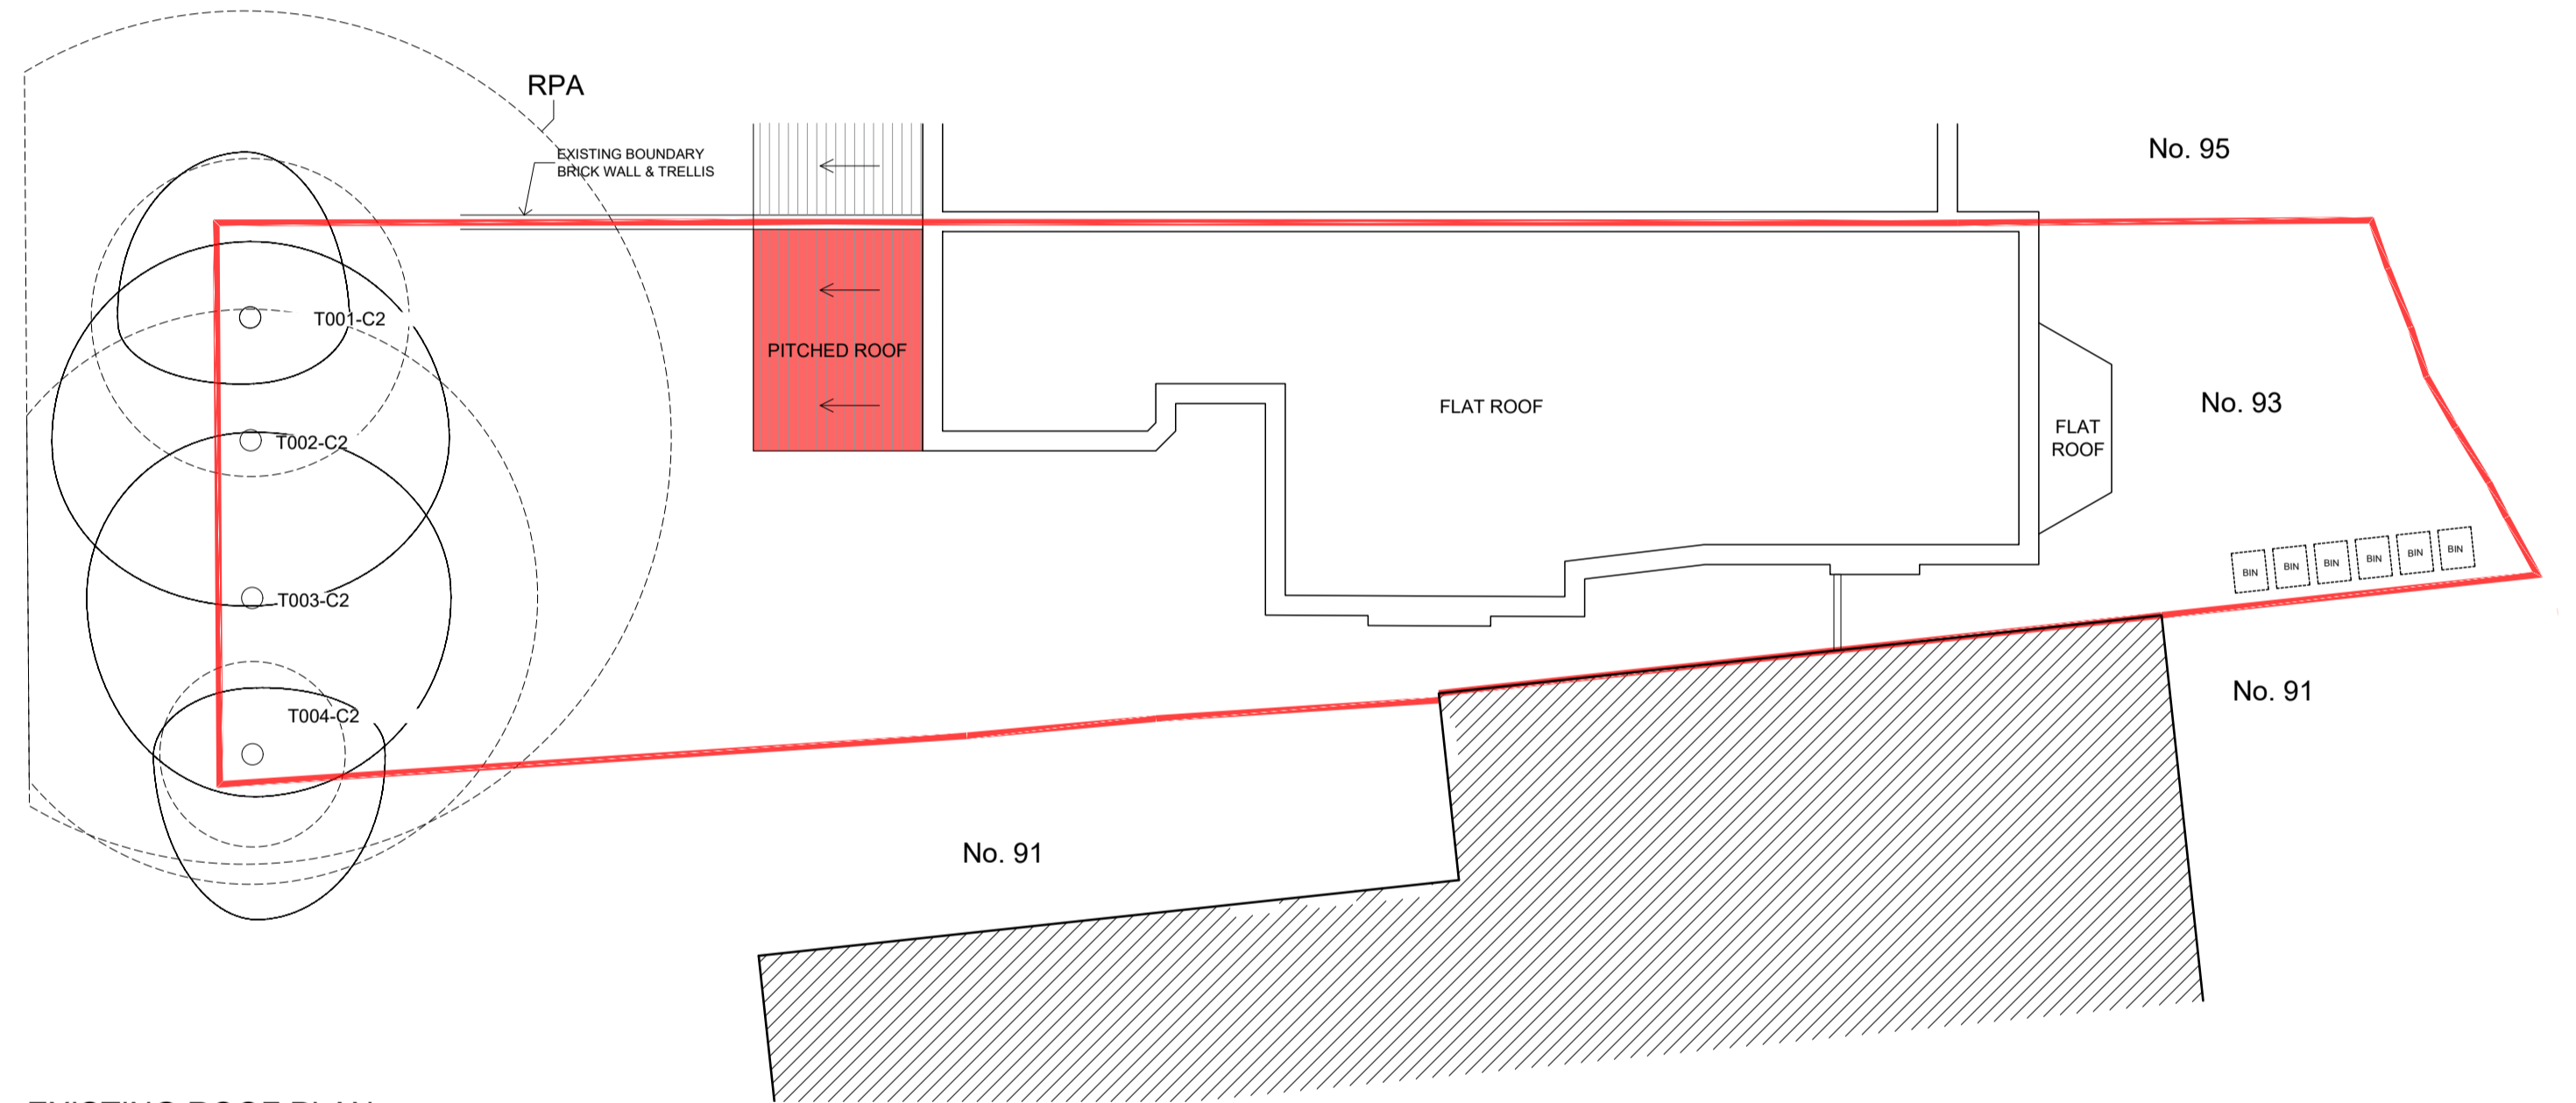

EXISTING ROOF PLAN  
Scale 1:100 @ A1

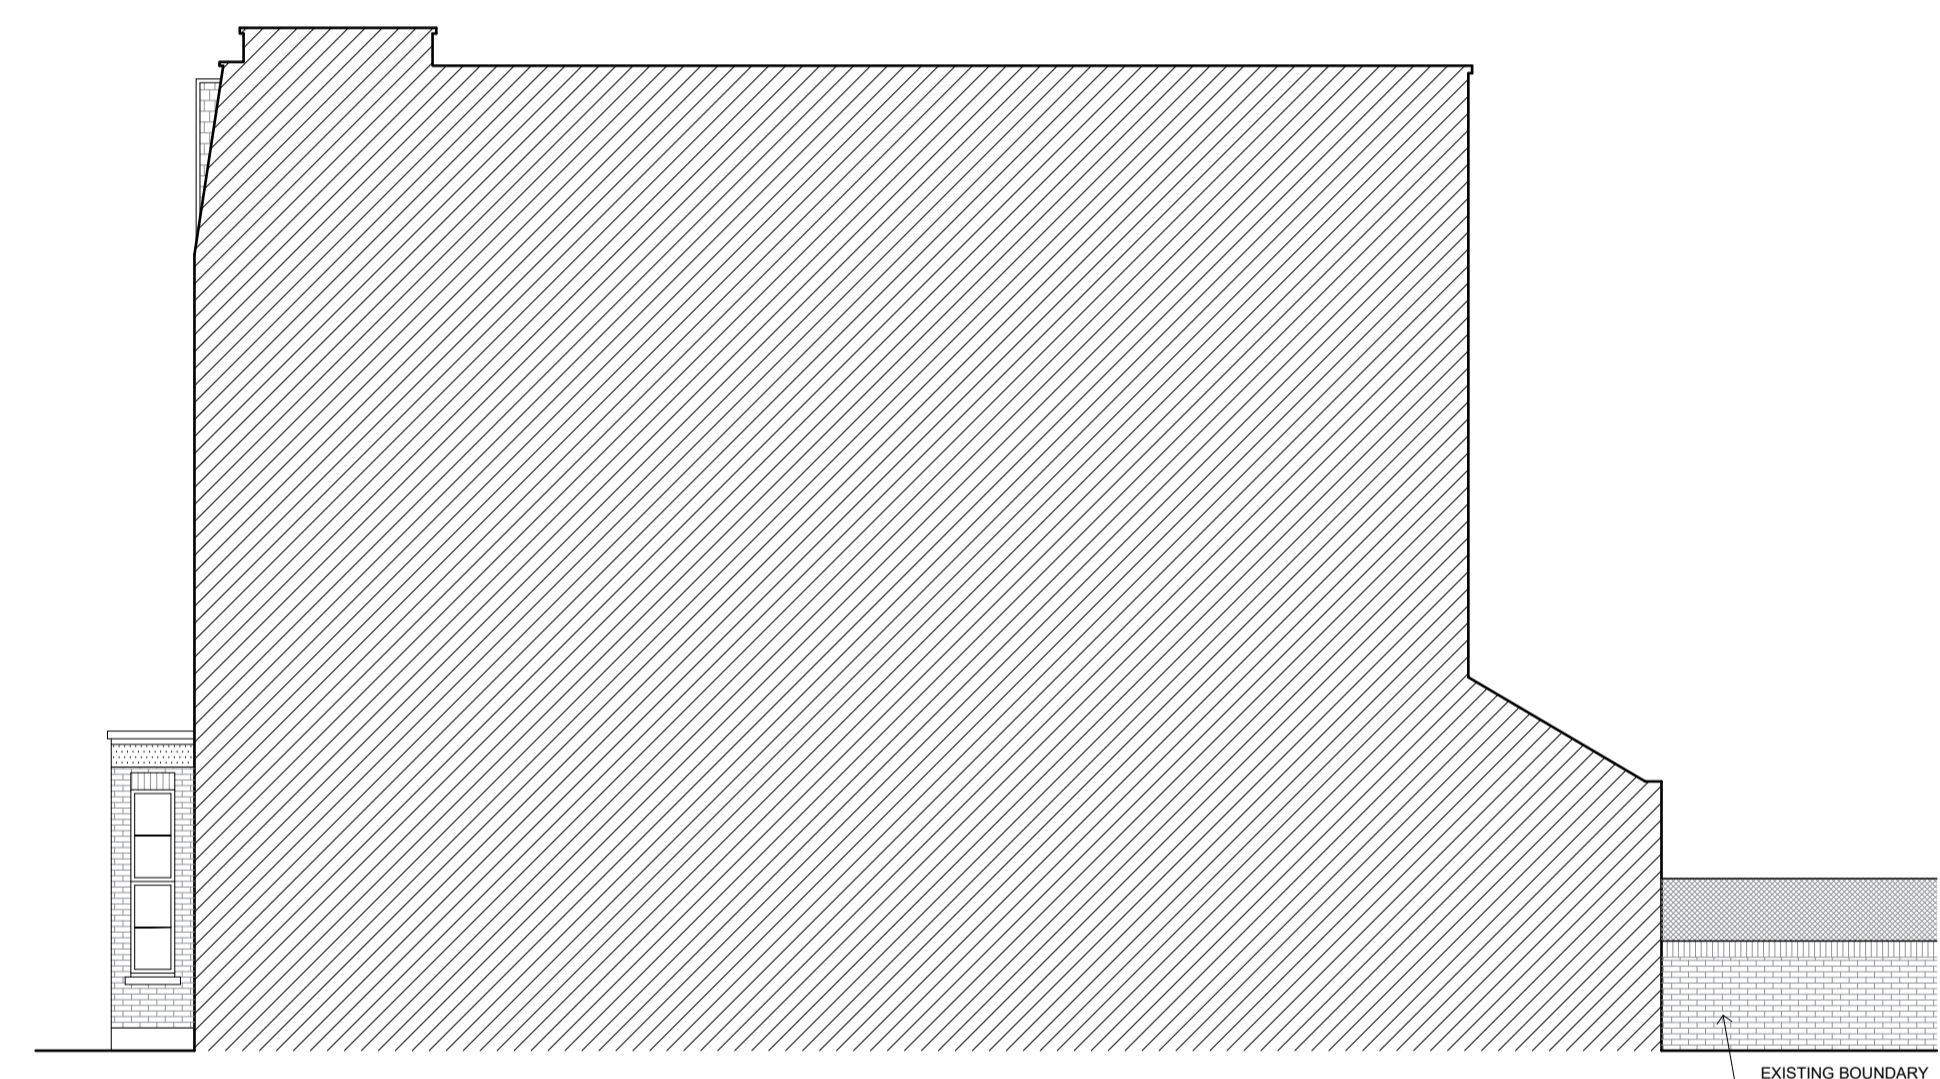


EXISTING SIDE (NORTH) ELEVATION  
Scale 1:100 @ A1




EXISTING FRONT (EAST) ELEVATION  
Scale 1:100 @ A1



EXISTING REAR (WEST) ELEVATION  
Scale 1:100 @ A1

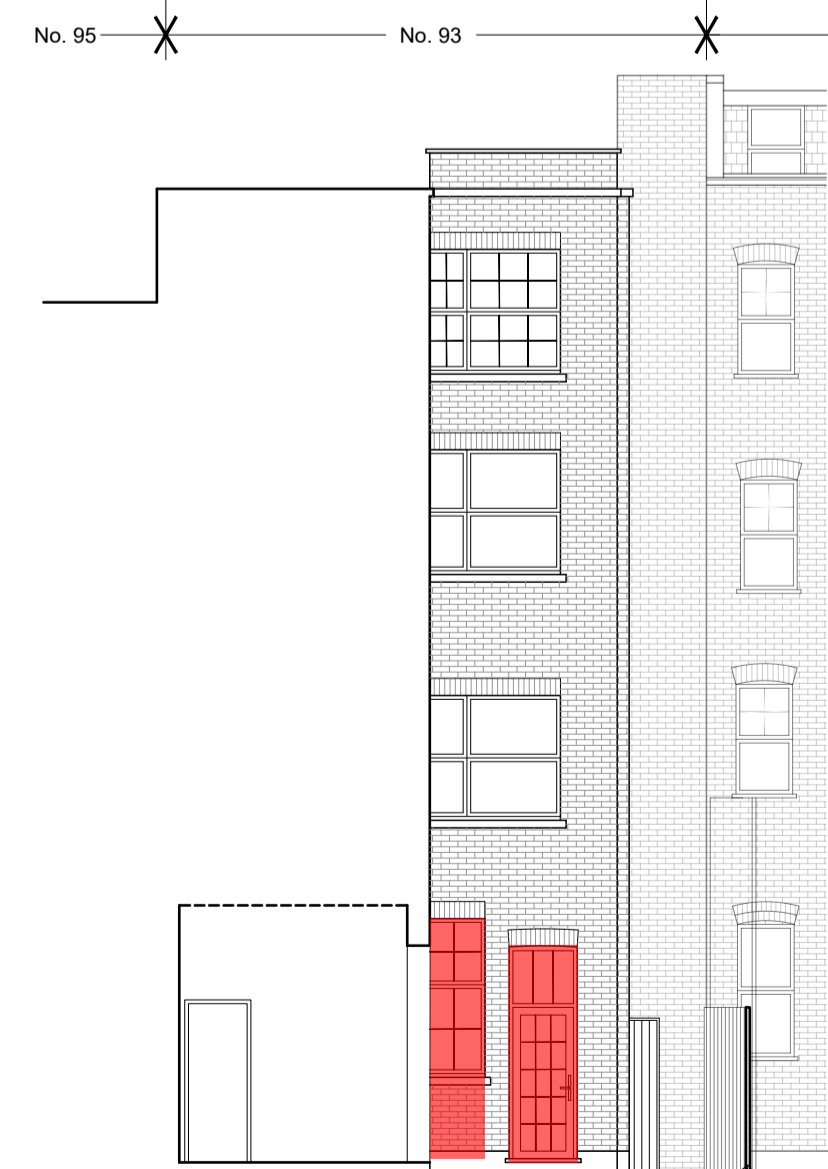

EXISTING SECTION A-A  
Scale 1:100 @ A1

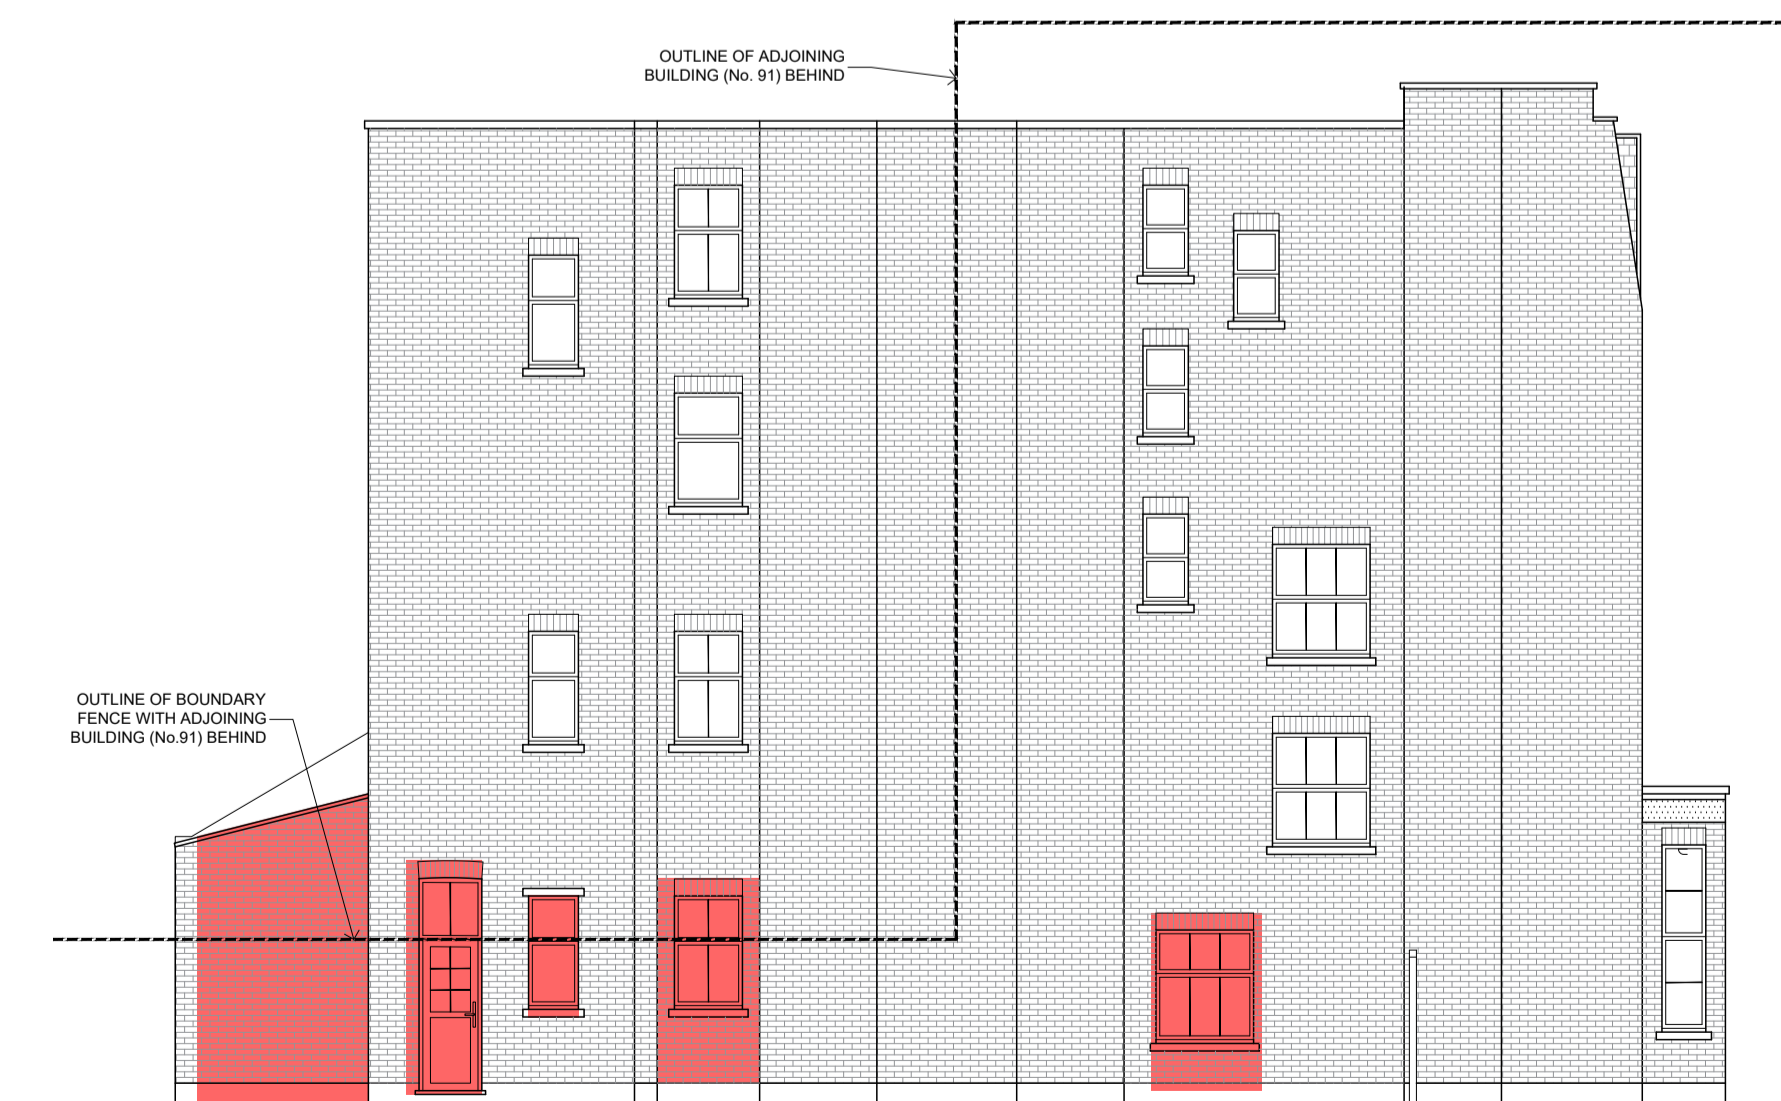

EXISTING SIDE (SOUTH) ELEVATION  
Scale 1:100 @ A1

ALL DIMENSIONS APPROXIMATE

SCHEME DESIGN SUBJECT TO STRUCTURAL ENGINEER / SERVICES ENGINEER, & PLANNERS COMMENT

Rev	Notes	Date	By
D	Minor amendment to site boundary	21.11.23	AS
C	Demolition extent revised to meet case officer's comments	16.11.23	AS
B	Demolition extent revised to meet case officer's comments	19.10.23	AS
A	Minor demolitions omitted as per client instruction	01.08.23	MB

**Planning**



Studios 33-34, 10 Hornsey St, London, N7 8EL  
Tel 020 7336 8555 - e-mail - architect@bbpartnership.co.uk


Client  
Ms Hutchins

Project  
FLAT 1, 93 WEST END LANE  
LONDON NW6 4SY

Rear Extension & Internal Alterations  
Drawing

LOCATION PLAN, EXISTING PLANS  
SECTION A-A & ELEVATIONS  
INCLUDING DEMOLITION EXTENT

Date	Scale	Drawn by
Jul 2023	AS NOTED	AS
drg.no.		Revision
BBP0521 - 001		D

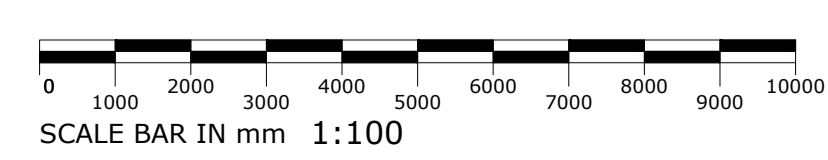

© 2022 BB PARTNERSHIP LIMITED - ALL RIGHTS RESERVED  
CHECK ALL DIMENSIONS ON SITE