




SCOPE OF WORK

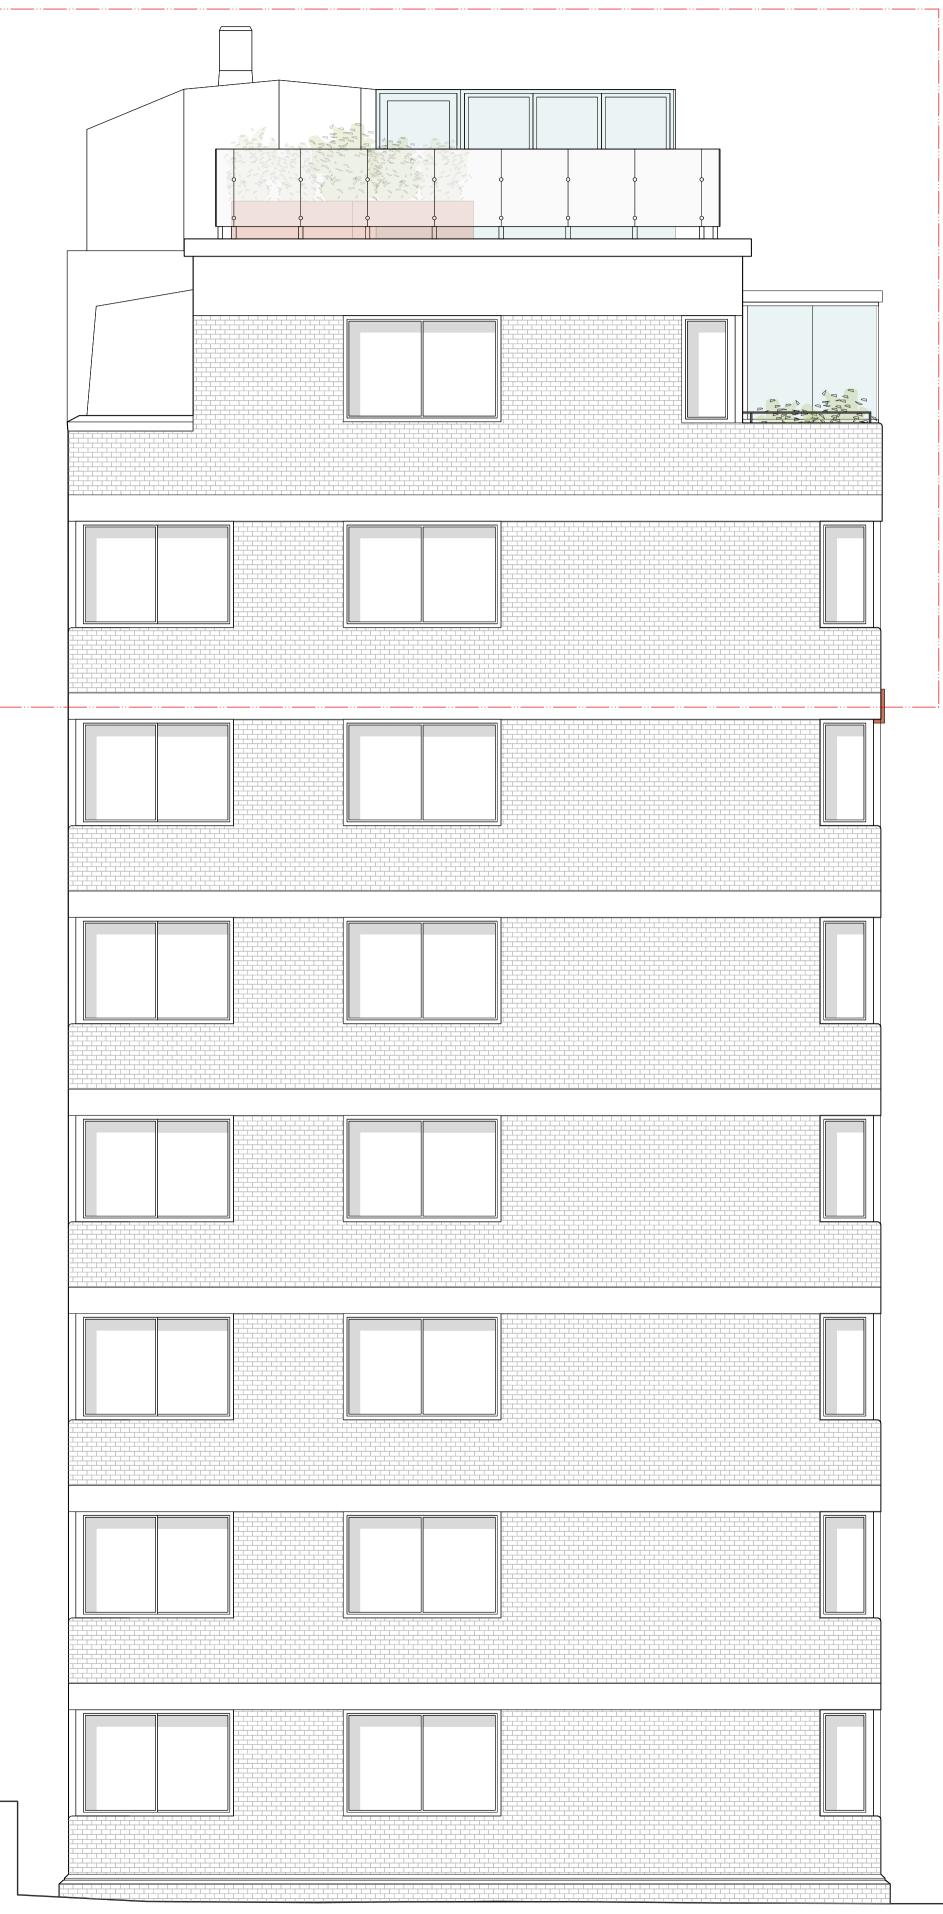

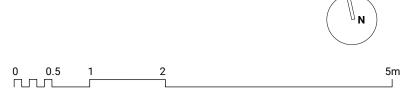

1.Do not scale from this drawing. Use figured dimensions only.

This drawing may not be based on survey drawings and areas are therefore subject to change as part of the general design process and/or the obtention of a survey drawing study.

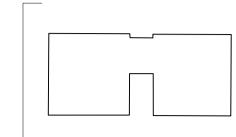

Rev.	Date	Description
-	-/-/-	-

Planning Application



Prince Albert RoadLondon, NW1 7ST.PROJECT NO.DWG NO.21245DR_030321245DR_0303TITLEExisting & Proposed West ElevationDATESCALE15/11/20231:50 @ A1 / 1:100 @ A3Alstair Downie, The Brewhouse, The Old Brewery, Priory Lane, Burford, 0X18 4SG14/2 / 973 154540 E_studio@alistairdownie.com W_www.alistairdownie.comAlstair Downie, The Brewhouse, The Old Brewery, Priory Lane, Burford, 0X18 4SG14/2 / 973 154540 E_studio@alistairdownie.com W_www.alistairdownie.com14/2 / 973 154540 E_studio@alistairdownie.com W_www.alistairdownie.com15/2 / 973 154540 E_studio@alistairdownie.com15/2 / 973 154540 E_studio@alistairdownie.com15/2 / 973 154540 E_studio@alistairdownie.com15/2 / 973 154540 E_studio@alistairdownie.com15/2 / 973 154540 E_studio@