
Garden Flat, 23 Lambolle Road, NW3 4HS

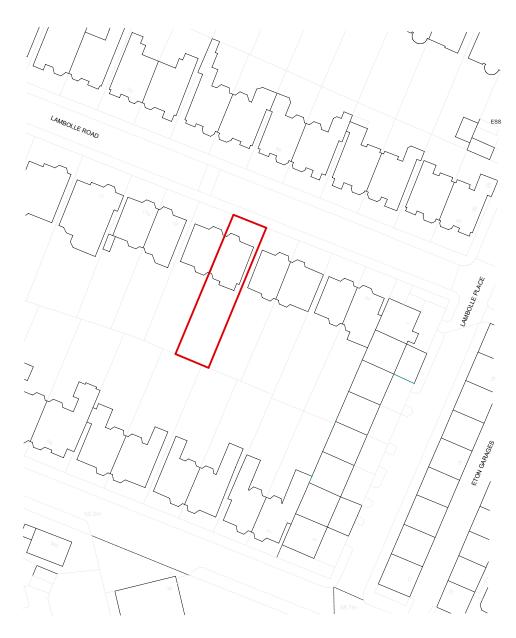

N 0m 10 20 30 40 50m


Mapping contents (c) Crown copyright and database rights 2016 Ordnance Survey 100035207

	RCHITECTS
Fourth & Fifth Floor - Ma	gdalen House
136 - 148 Tooley Street London	
SE1 2TU 020 7407 6767	© Copyright 2016 - All rights reserved Matthew Wood Architects Ltd.

Job Title			
Lambolle Road			
Job Number			
1601			
Drawn by - Clare Paton			

Drawing Status PLANNING	Created	Drawing Name	Site Location Plan
Drawing Scale 1:1000 at A3	Issue Date	Layout ID E0.1	Revision

Revision Notes	l
	١
	١
	١
	١
	ı

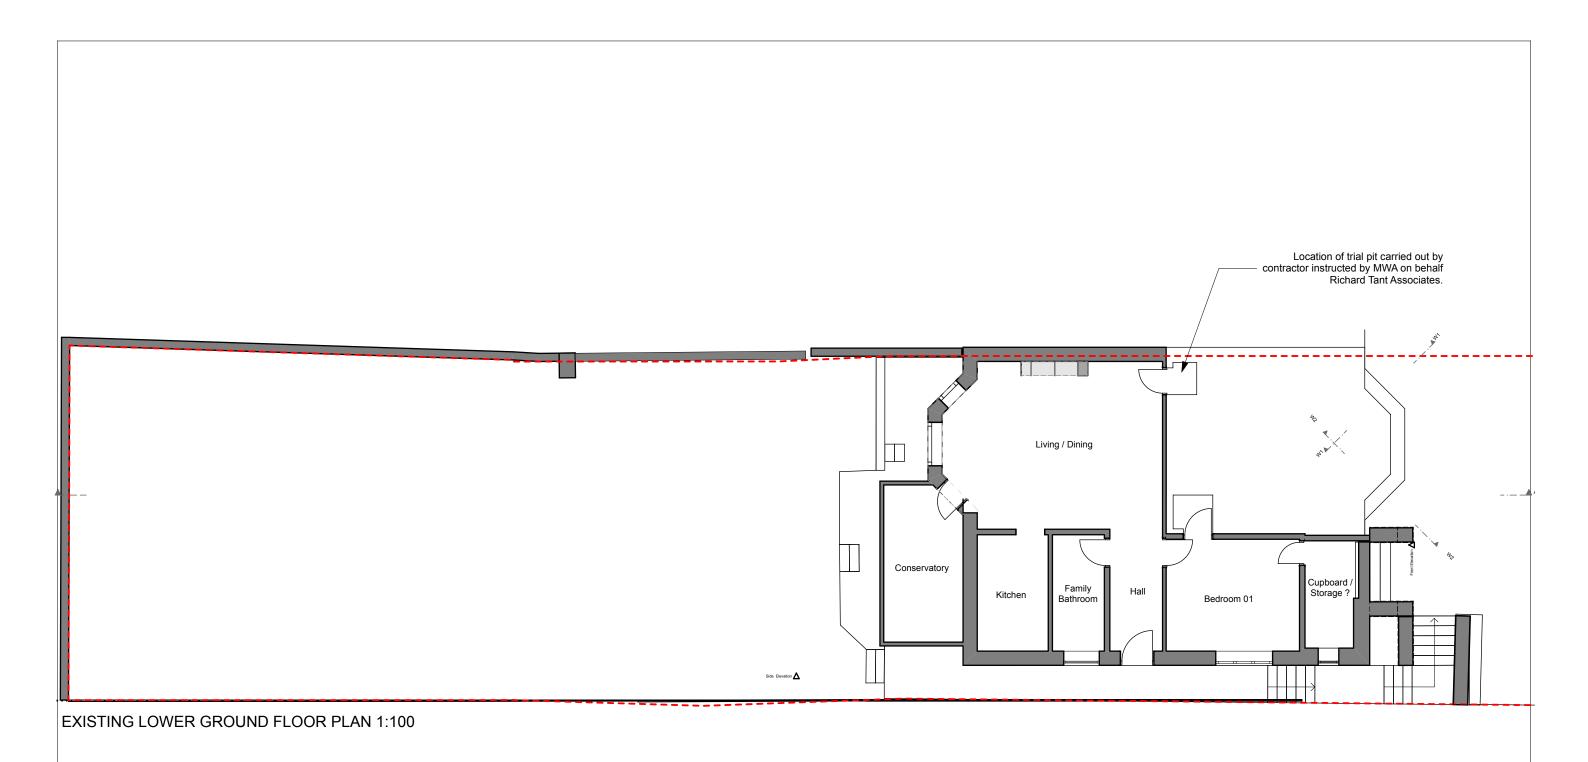



M	ARCHITECTS	
136 - 148 Tooley S	r - Magdalen House treet	
London SE1 2TU 020 7407 6767	© Copyright 2016 - All rights reserved Matthew Wood Architects Ltd.	0

Job Title
Lambolle Road
Job Number
1601
Drawn by - Clare Paton

Drawing Status PLANNING	Created	Drawing Name Exis	ting Lower Ground Plan
Drawing Scale	Issue Date	Layout ID	Revision
1:100 at A3	06.03.18	E1.0	REV A

Revision Notes

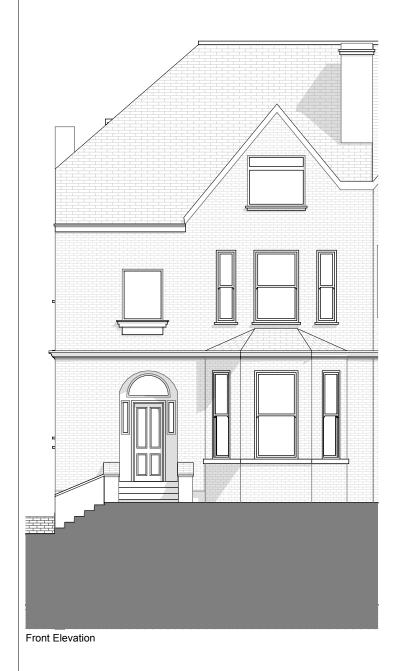

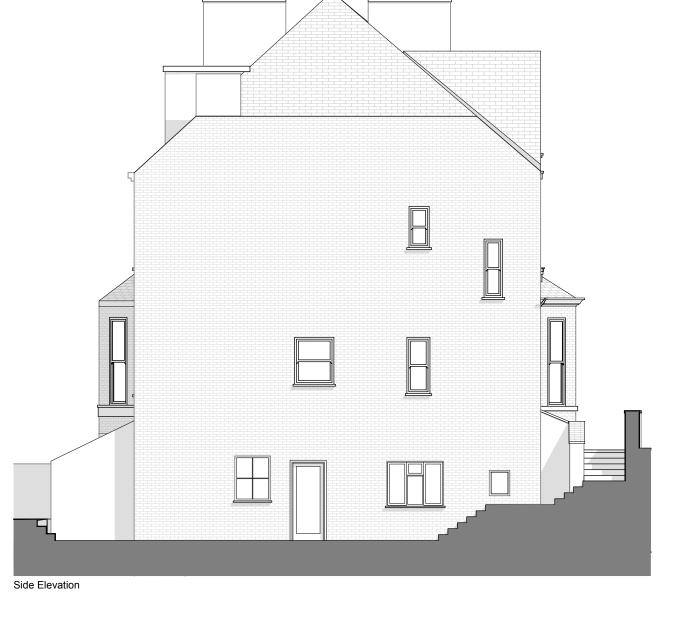



Rear Elevation

I V V V ARCHITECTS					
• • • • • • • • • • • • • • • • • • • •					
Fourth & Fifth Floor - Magdalen House					

136 - 148 Tooley Street London SE1 2TU 020 7407 6767

© Copyright 2016 - All rights reserved Matthew Wood Architects Ltd.

Drawn by - Clare Paton

Job Title

Lambolle Road

Job Number 1601 Drawn by - Clare Paton

Drawing Status PLANNING	Created	Drawing Name	Existing Elevations
Drawing Scale 1:100 at A3	Issue Date 06.03.18	Layout ID E2.0	Revision REV A

Revision Notes