





This drawing is copyright & the property of Chris Potter Associates Ltd & must not be copied in whole or in part without their written permission. Copyright is reserved. ©

This drawing must not be scaled. The Contractor is to report all dimensional discrepancies & errors to the Contract Administrator prior to construction commencing.

This drawing is to be read in conjunction with all specifications/schedule of works and all other associated documents. All works described and / or reasonably inferable from the same are deemed included in the contract sum.


BUILDING OUTLINE

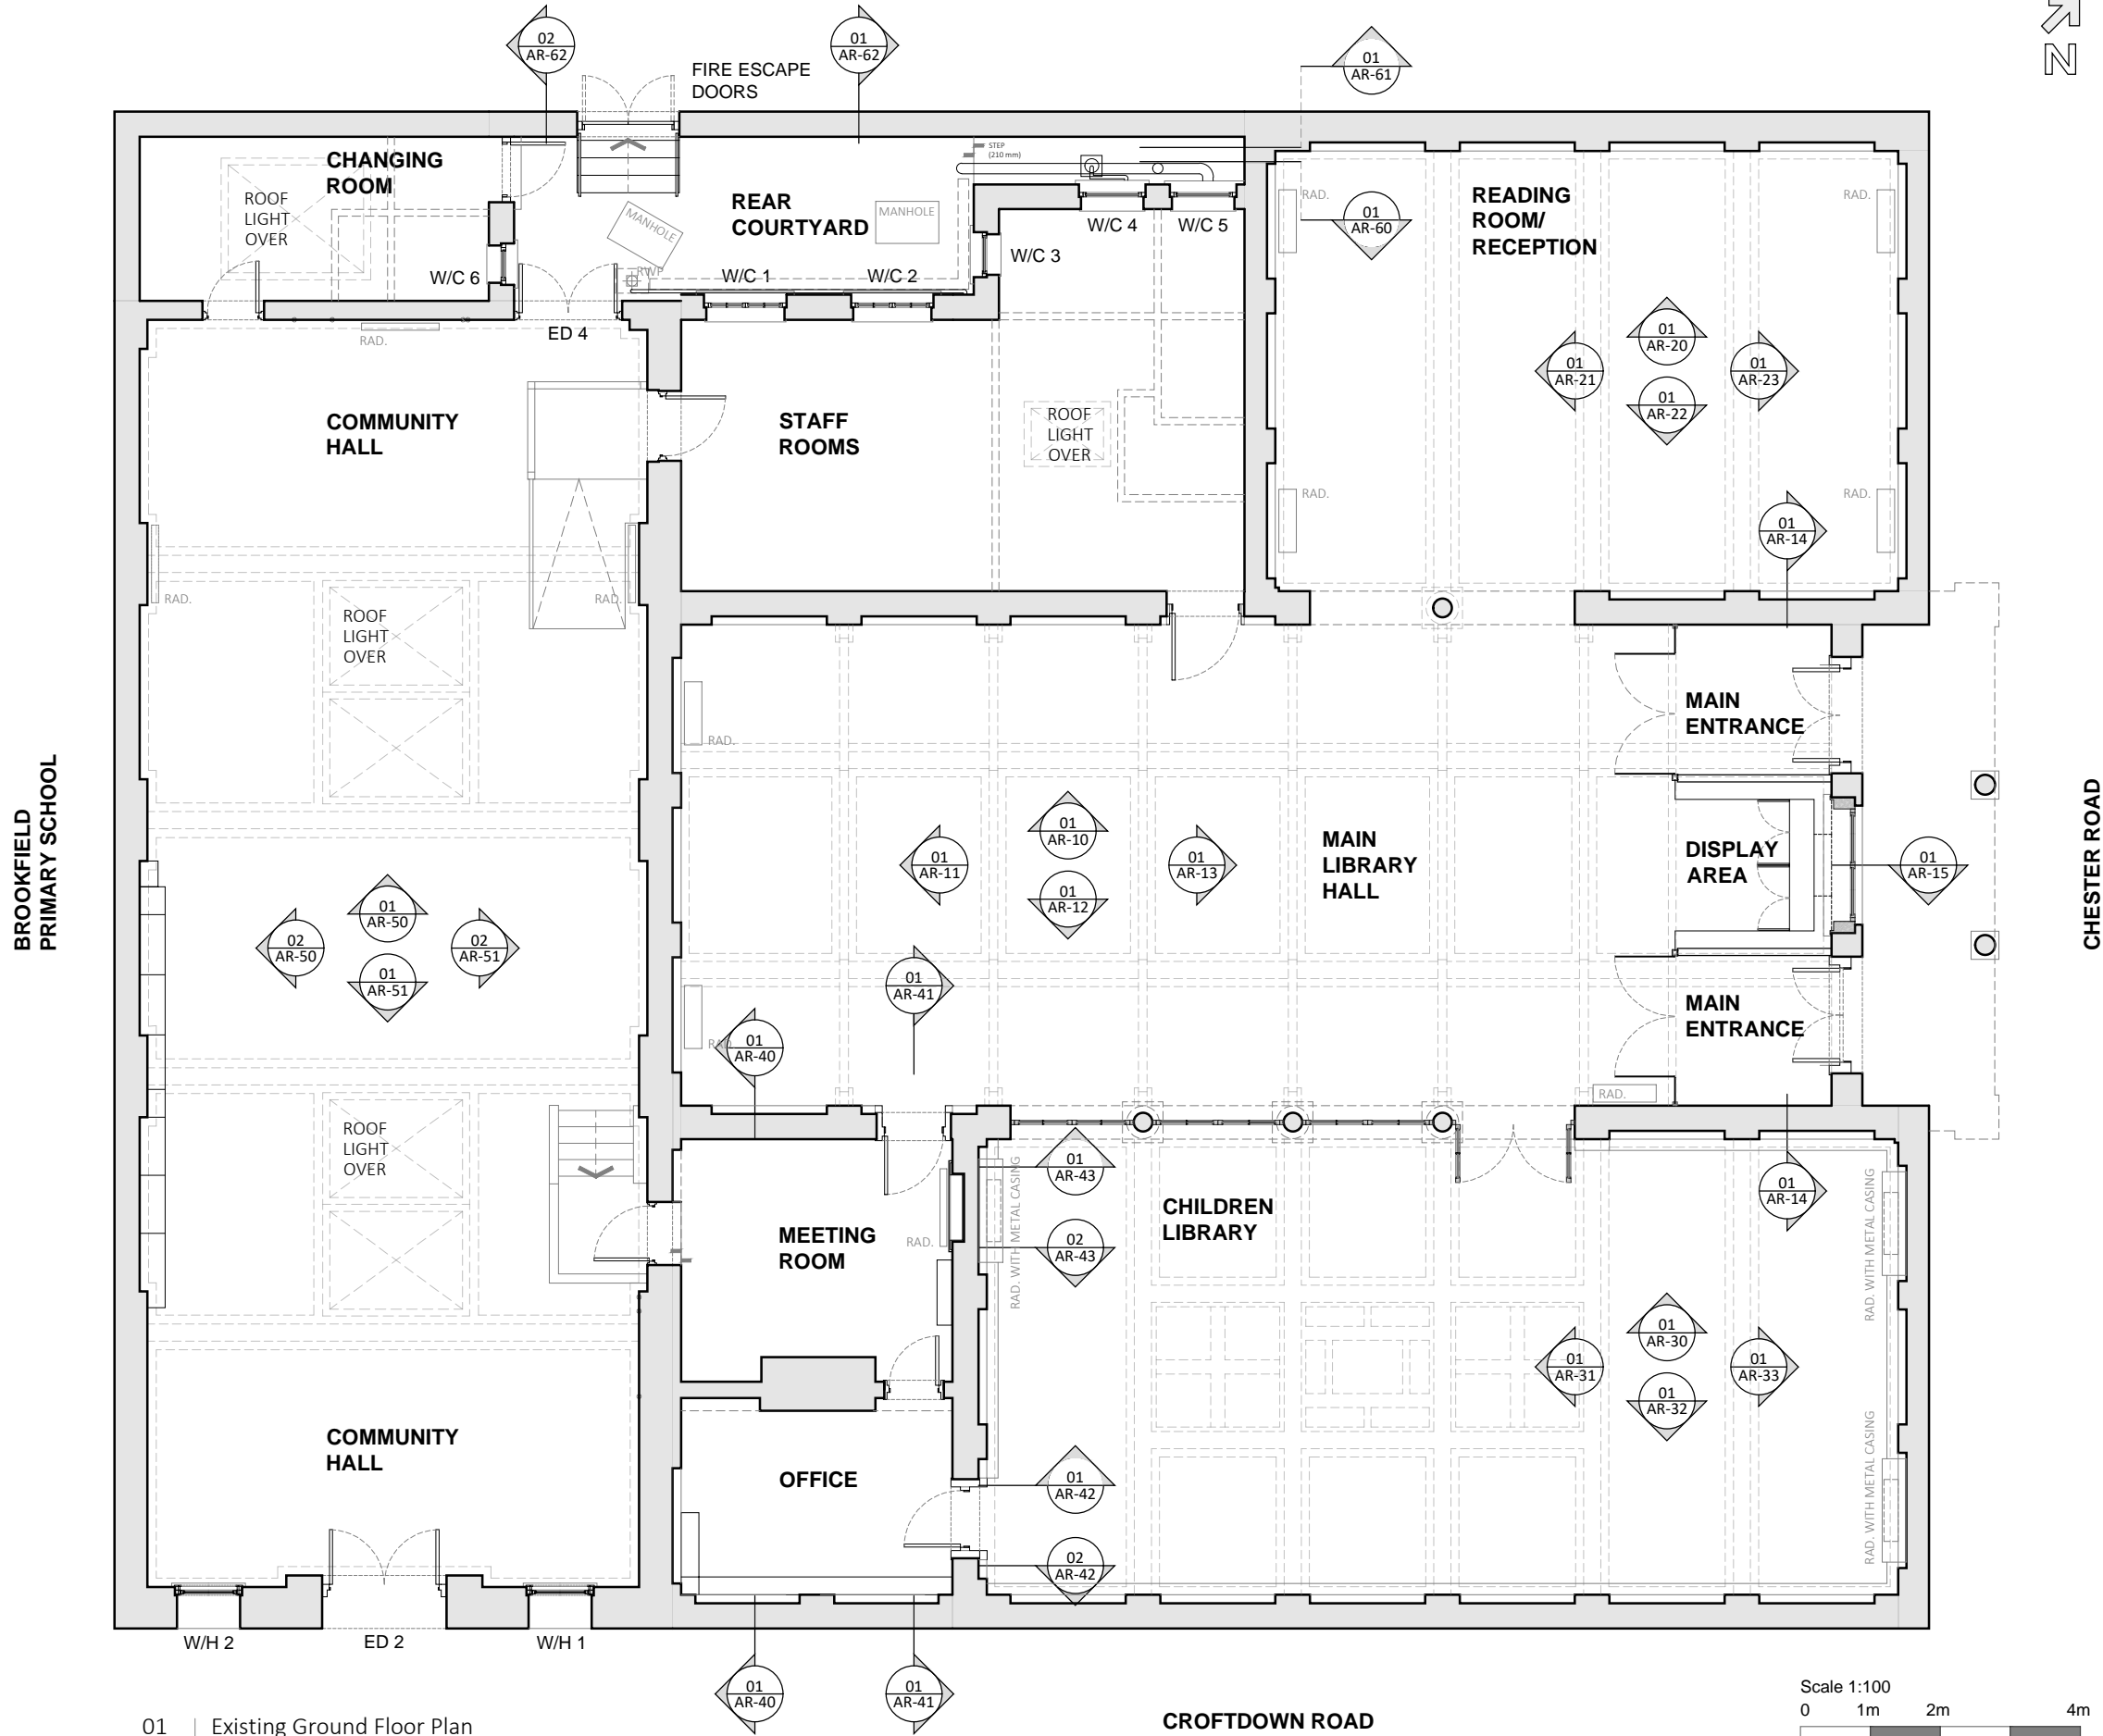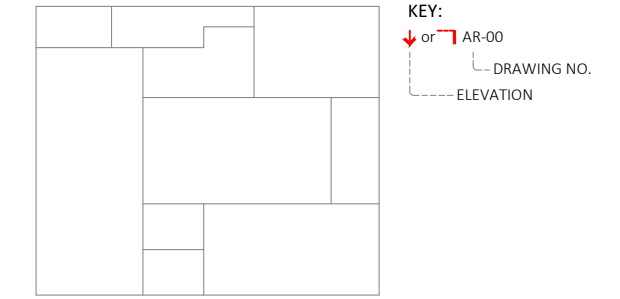

-	issue for planning	22.11.2023
Revisions/	Comments	Dates
Status		
<input type="radio"/>	Feasibility	<input type="radio"/>
<input type="radio"/>	Planning	<input type="radio"/>
<input type="radio"/>	Building Regulations	<input type="radio"/>
<input type="radio"/>	Tender	<input type="radio"/>
<input type="radio"/>	Construction	<input type="radio"/>
<input type="radio"/>	As Built	<input type="radio"/>
Client	Camden Council	Date
		Nov 23
Project Title	Highgate Library Chester Road, London N19 5DH	Drawn
		IC
Drawing Title	Existing Ground Floor Plan	Approved
		BB
		Scale
		1:100 @A3
		Job No.
		0955
		Dwg No.
		AR-01

01 Existing Ground Floor Plan
AR-01 Scale 1:100 @A3

CROFTDOWN ROAD

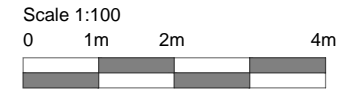

ChrisPotter
associates

South West Office: 3 Heanton Street, Devon, EX33 2JS Ph: 01271 615 450
South East Office: 20-22 Wenlock Road, London, N1 7GU Ph: 0203 934 0000
E: info@chrispotter.co.uk
W: www.chrispotter.co.uk