
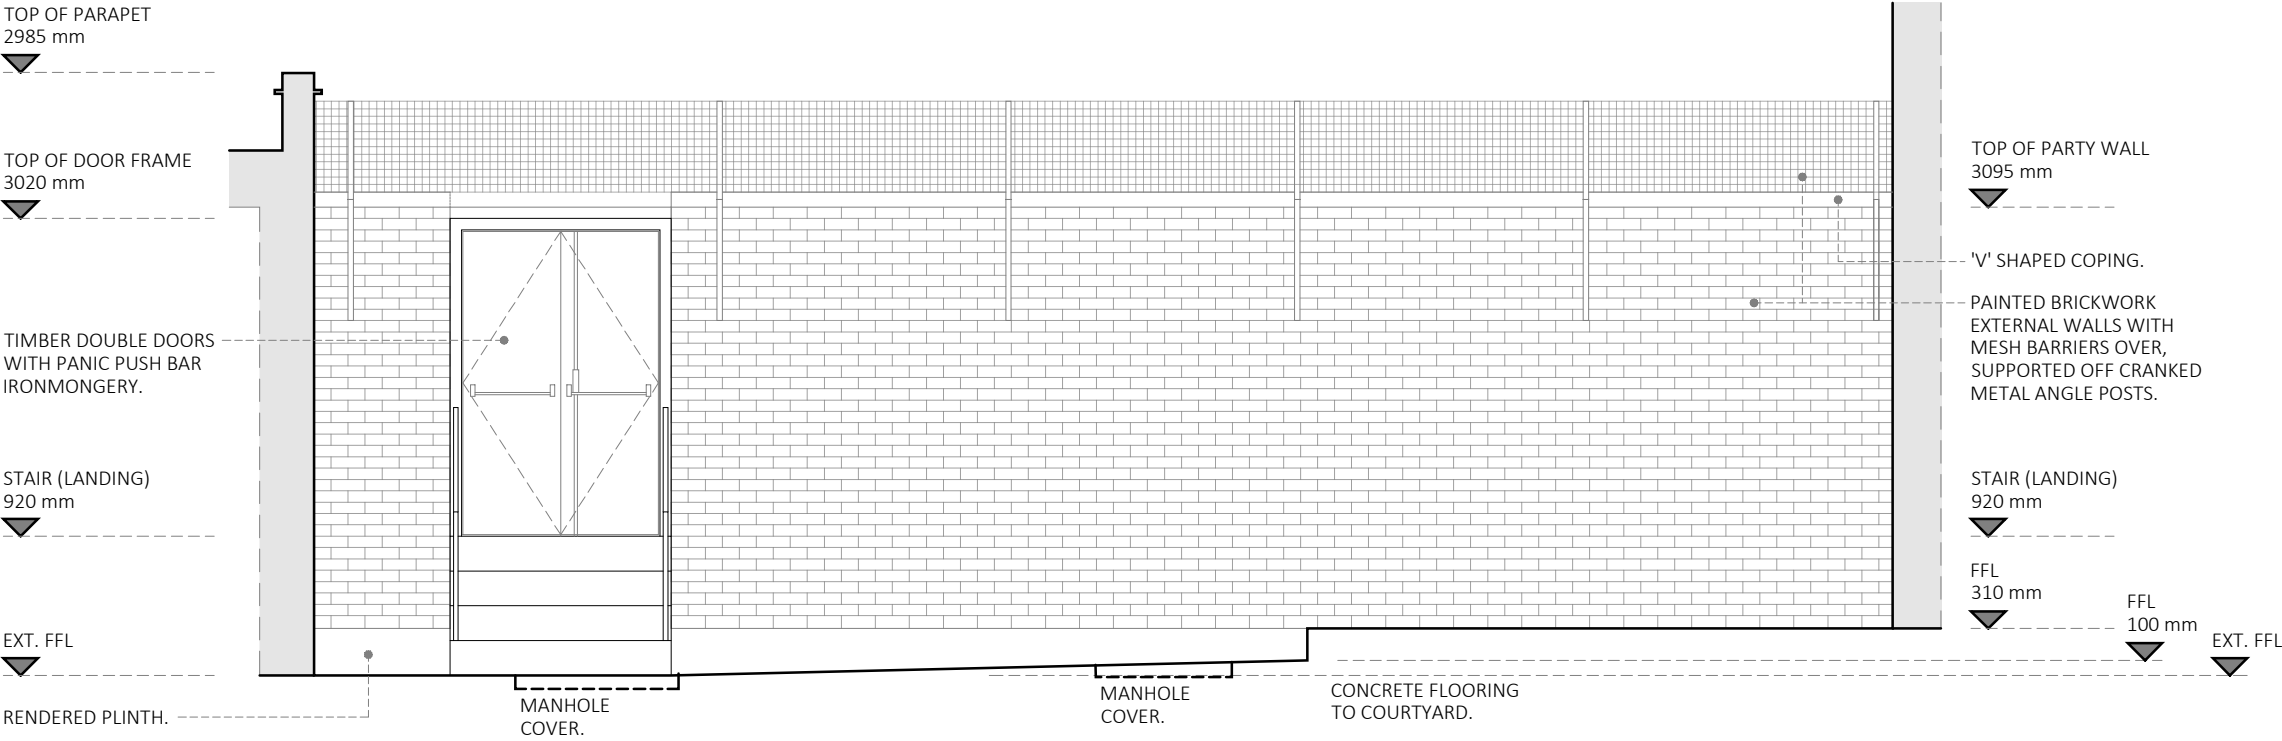


This drawing is copyright & the property of Chris Potter Associates Ltd & must not be copied in whole or in part without their written permission. Copyright is reserved. ©


This drawing must not be scaled. The Contractor is to report all dimensional discrepancies & errors to the Contract Administrator prior to construction commencing.


This drawing is to be read in conjunction with all specifications/ schedule of works and all other associated documents. All works described and / or reasonably inferable from the same are deemed included in the contract sum.

BUILDING OUTLINE

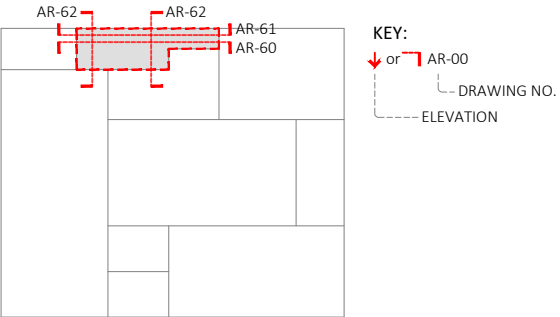

01 | Rear Courtyard - Existing West Elevation
AR-61 | Scale 1:50 @A3

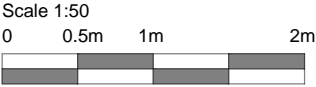

-	issue for planning	22.11.2023
Revisions	Comments	Dates
Status		
<input type="radio"/> Feasibility	<input type="radio"/> Tender	<input type="radio"/> For Client Approval
<input checked="" type="radio"/> Planning	<input type="radio"/> Construction	<input type="radio"/> Preliminary
<input type="radio"/> Building Regulations	<input type="radio"/> As Built	
Client	Date	Nov 23
Camden Council	Drawn	IC
Project Title	Approved	BB
Highgate Library	Scale	1:50 @A3
Chester Road, London N19 5DH	Job No.	0955
Drawing Title	Dwg No.	AR-61
Rear Courtyard		
Existing West Elevation		
<div><p>South West Office: 3 Heanton Street, Devon, EX33 2JS Ph: 01271 615 450 South East Office: 20-22 Wenlock Road, London, N1 7GU Ph: 0203 934 0000 E: info@chrispotter.co.uk W: www.chrispotter.co.uk</p></div>		