
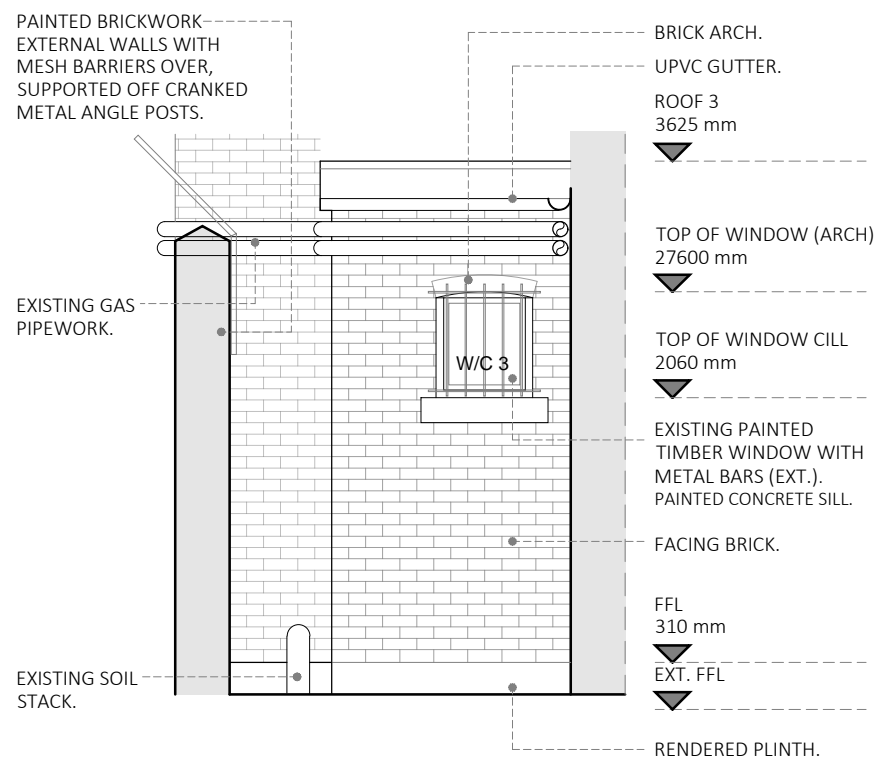


This drawing is copyright & the property of Chris Potter Associates Ltd & must not be copied in whole or in part without their written permission. Copyright is reserved. ©


This drawing must not be scaled. The Contractor is to report all dimensional discrepancies & errors to the Contract Administrator prior to construction commencing.

This drawing is to be read in conjunction with all specifications/schedule of works and all other associated documents. All works described and / or reasonably inferable from the same are deemed included in the contract sum.

**BUILDING OUTLINE**

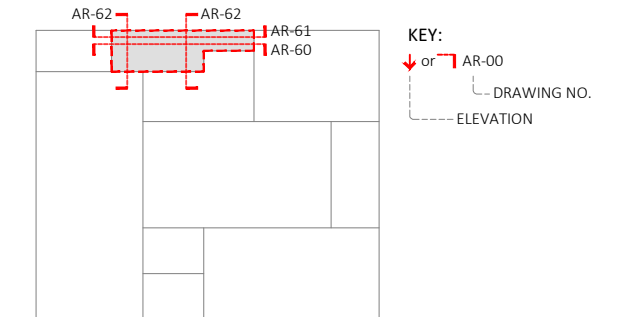

01 | Rear Courtyard - Existing North Elevation  
AR-62 | Scale 1:50 @A3

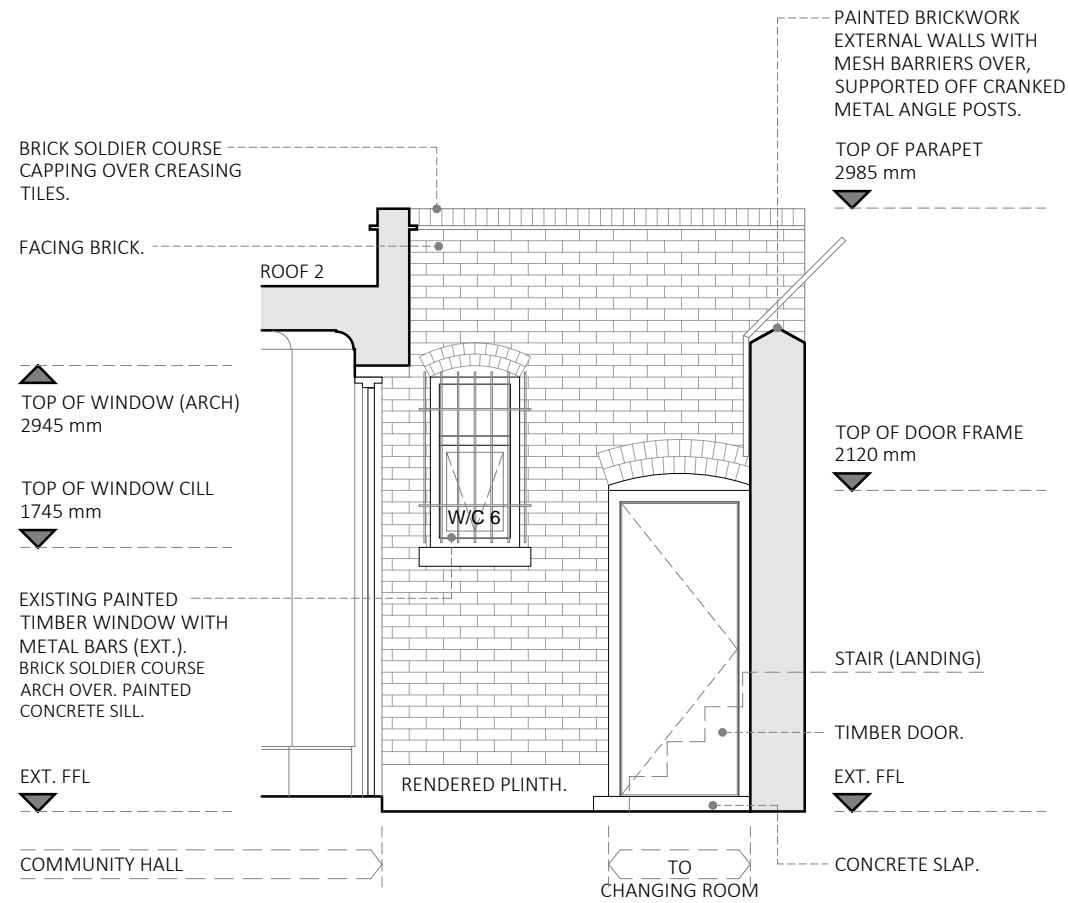

02 | Rear Courtyard - Existing South Elevation  
AR-62 | Scale 1:50 @A3



-		issue for planning	22.11.2023
Revisions	Comments	Dates	
Status			
<input type="radio"/> Feasibility	<input type="radio"/> Tender	<input type="radio"/> For Client Approval	
<input checked="" type="radio"/> Planning	<input type="radio"/> Construction	<input type="radio"/> Preliminary	
<input type="radio"/> Building Regulations	<input type="radio"/> As Built		
Client		Date	Nov 23
Camden Council		Drawn	IC
Project Title		Approved	BB
Highgate Library Chester Road, London N19 5DH		Scale	1:50 @A3
Drawing Title		Job No.	0955
Rear Courtyard Existing North & South Elevations		Dwg No.	AR-62



South West Office: 3 Heanton Street, Devon, EX33 2JS Ph: 01271 615 450  
South East Office: 20-22 Wenlock Road, London, N1 7GU Ph: 0203 934 0000  
E: info@chrispotter.co.uk  
W: www.chrispotter.co.uk