

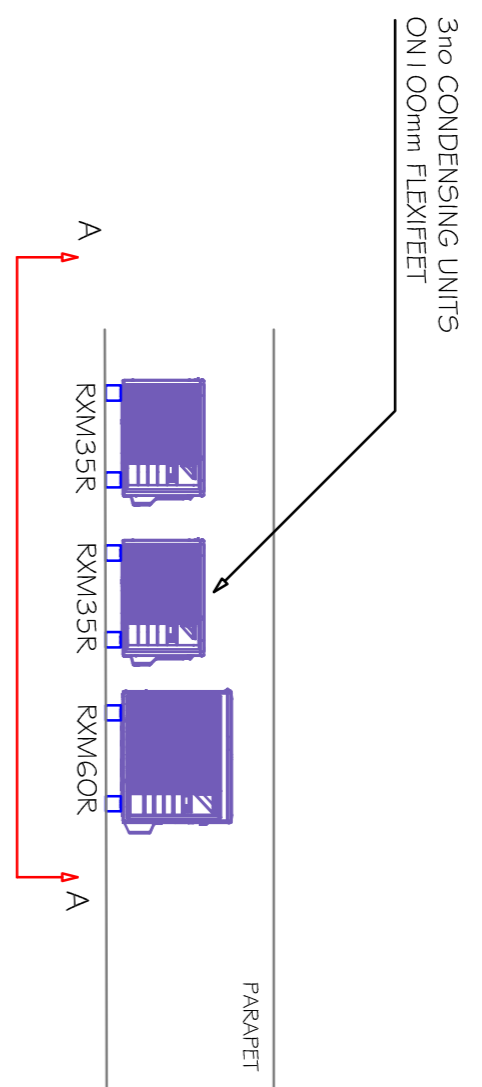


ELEVATION A

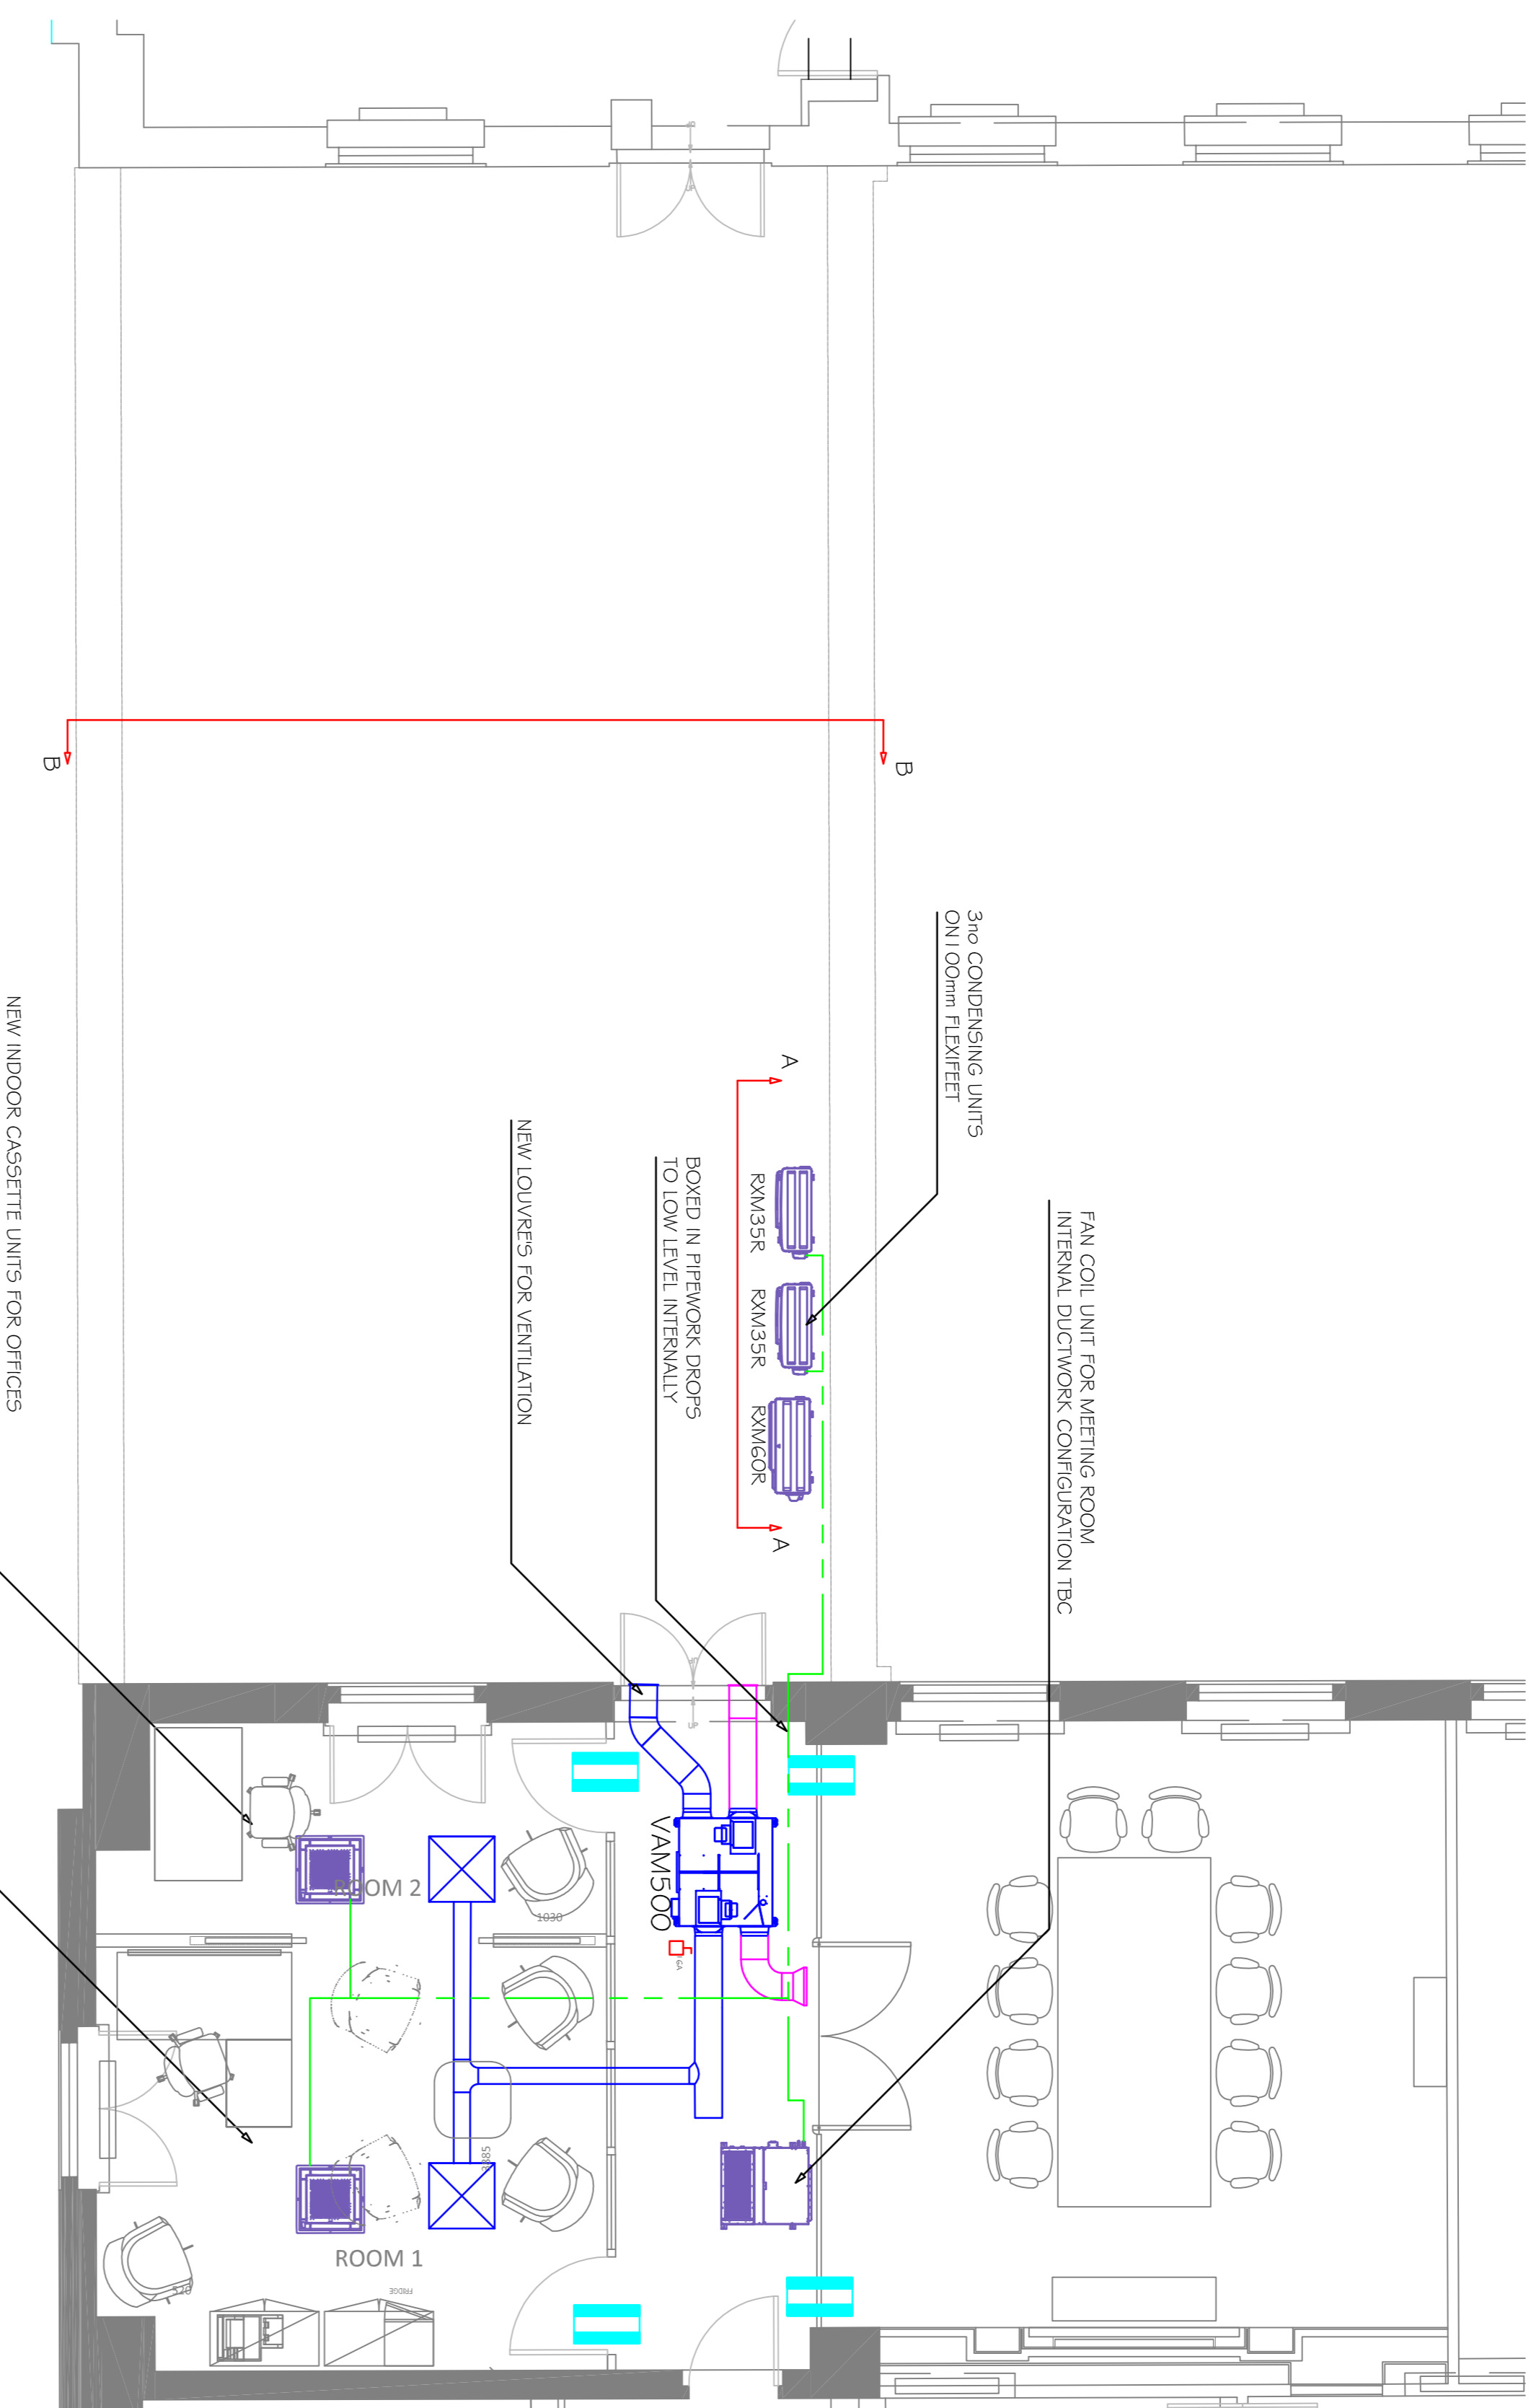

ELEVATION B

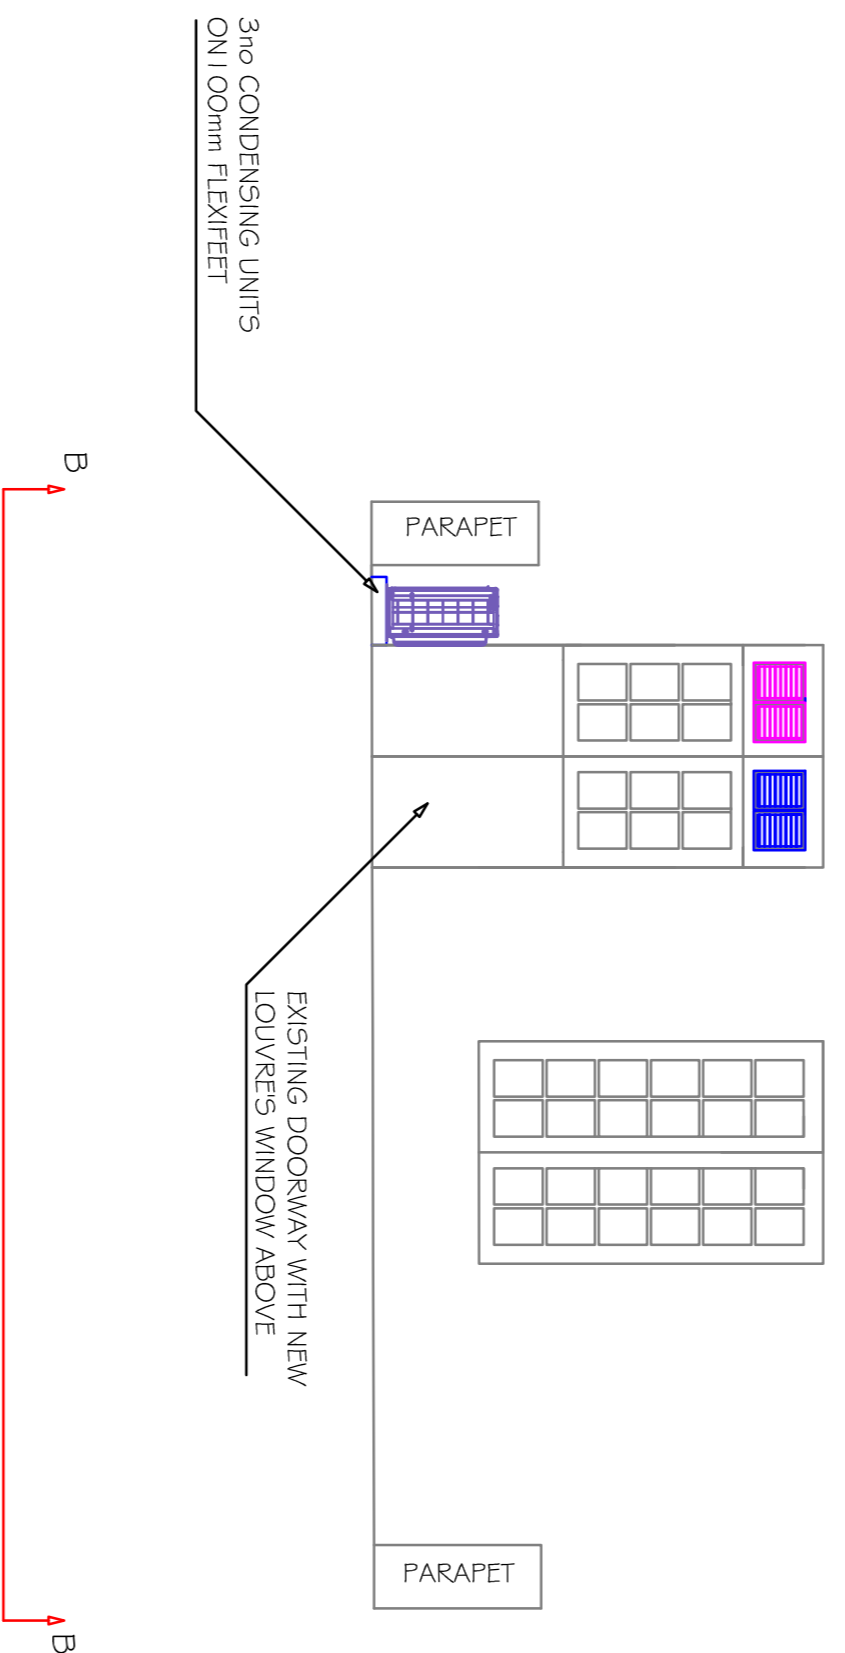

LEGEND/NOTES

ALL DIMENSIONS TO BE CHECKED ON SITE
CROSS REFERENCE DRAWING NUMBERS
DO NOT INCLUDE AMENDMENTS.

- = ROUTE OF REFRIGERANT PIPEWORK
- = ROUTE OF CONDENSATE DRAIN
- = EXISTING FRESH AIR DUCT
- = NEW SUPPLY/FRESH AIR DUCT
- = NEW CASSETTE UNIT
- = EXISTING CASSETTE UNIT
- = NEW MINI CASSETTE UNIT
- = NEW CONDENSING UNIT

- = HRV UNIT
- = SUPPLY AIR DIFFUSER
- = RETURN AIR GRILLE
- = CROSS TALK ATTENUATOR
- = ROOM CONTROLLER
- = ROOM SENSOR
- = 5 AMP FUSED SPUR
- = WEATHERPROOF ISOLATOR

REV	AMENDMENT	DATE	<p>Email: info@hugqinsandsquire.co.uk</p> <p>CONTRACT</p> <p>BMA HOUSE Second Floor</p> <p>TITLE</p> <p>Proposed Air Conditioning & Ventilation Layout</p> <p>DRWG NO.</p> <p>E129339-1A</p>
A	INTERNAL WALL UPDATED	27-09-23	<p>DRAWN: MAC</p> <p>DATE: Sept 23</p> <p>SCALE: 1:50 @ A1</p>

© This design and drawing is the property of HUGGINS & SQUIRE LTD and must not be copied in any form or passed on to any third party without prior permission in writing from HUGGINS & SQUIRE LIMITED.

Huggins & Squire

INCORPORATING CHILDREN ENVIRONMENTAL SERVICES LIMITED

50 Singer Way, Kempston Bedfordshire, MK42 7AF
Tel: 01 234 637055