



SITE ADDRESS:
 24 EVERS Holt STREET
 LONDON
 NW1 1AD

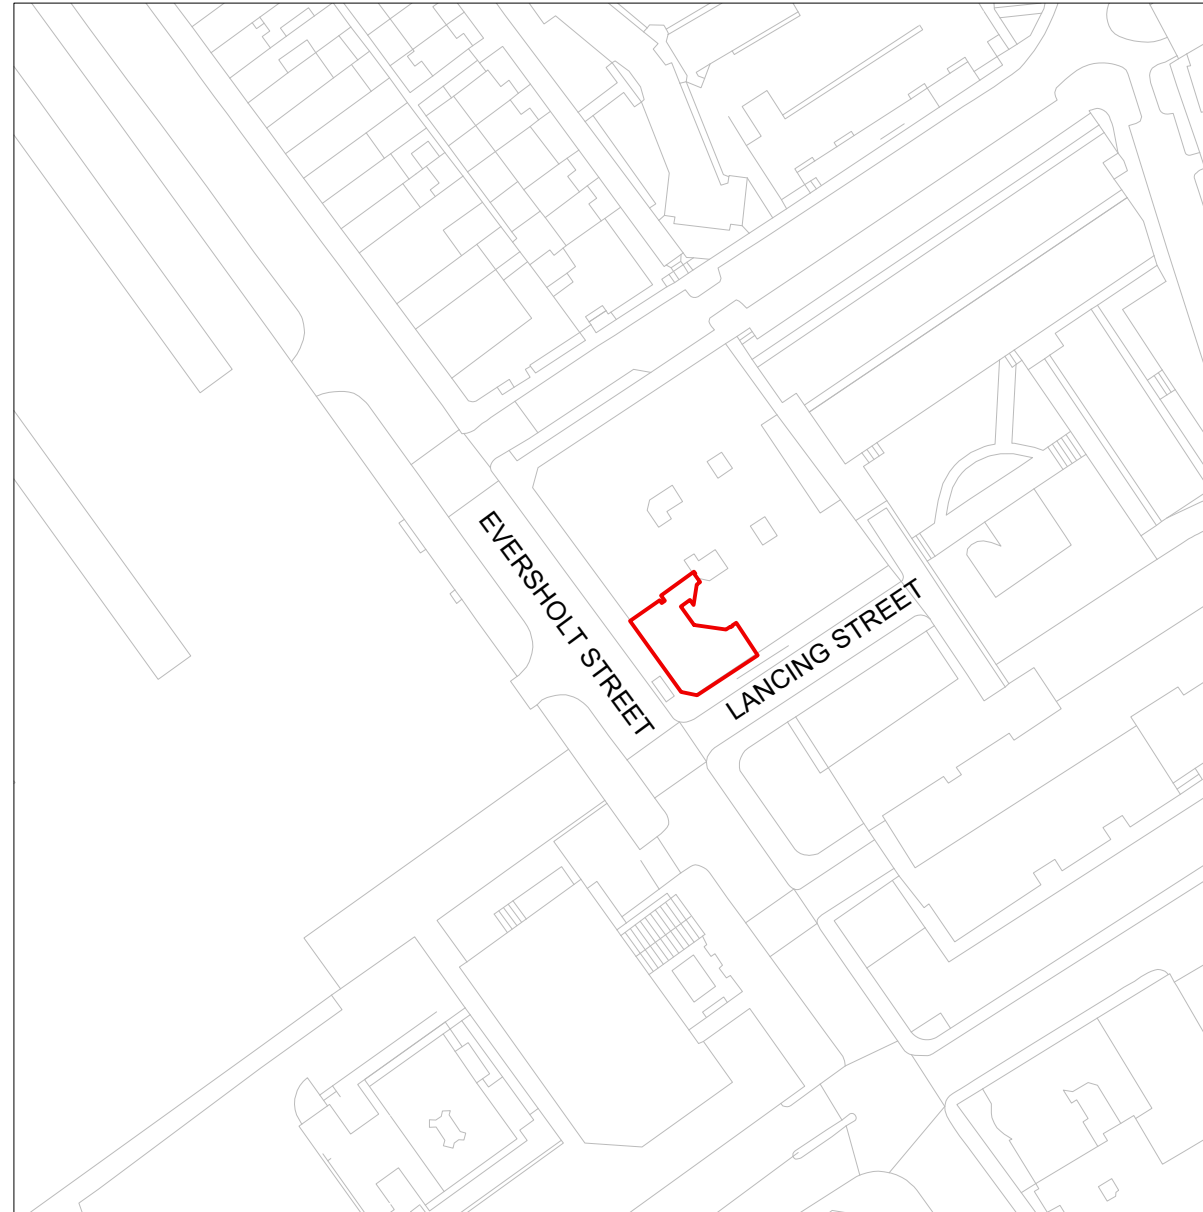

ADVERTISEMENT AND SHOPFRONT APPLICATION

Notes

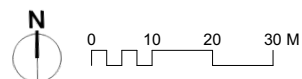

 SITE BOUNDARY

REV	DATE	DESCRIPTION	BY	CHK
02	23/11/2023	REVISED FOR PLANNING	ES	SB
01	08/11/2023	REVISED FOR PLANNING	ES	SB
00	08/08/2023	ISSUED FOR PLANNING	ES	SB

Project Gail's Euston			
Drawing Site Location Plan			
Job Number 23021	Drawing Number 0000	Rev 02	
Drawn KK	Date 08/08/2023	Status PLANNING	Scale @ A3 1:1250




Holland Harvey Architects
 Unit 1.4
 1-5 Vyner Street
 London E2 9DG
 hello@hollandharvey.com
 +44 203 327 0340

Client

Gail's Bakery


Do not scale from this drawing. All dimensions are to be checked on site. This drawing is to be read in conjunction with all consultants information.

SITE ADDRESS:
 24 EVERS Holt STREET
 LONDON
 NW1 1AD

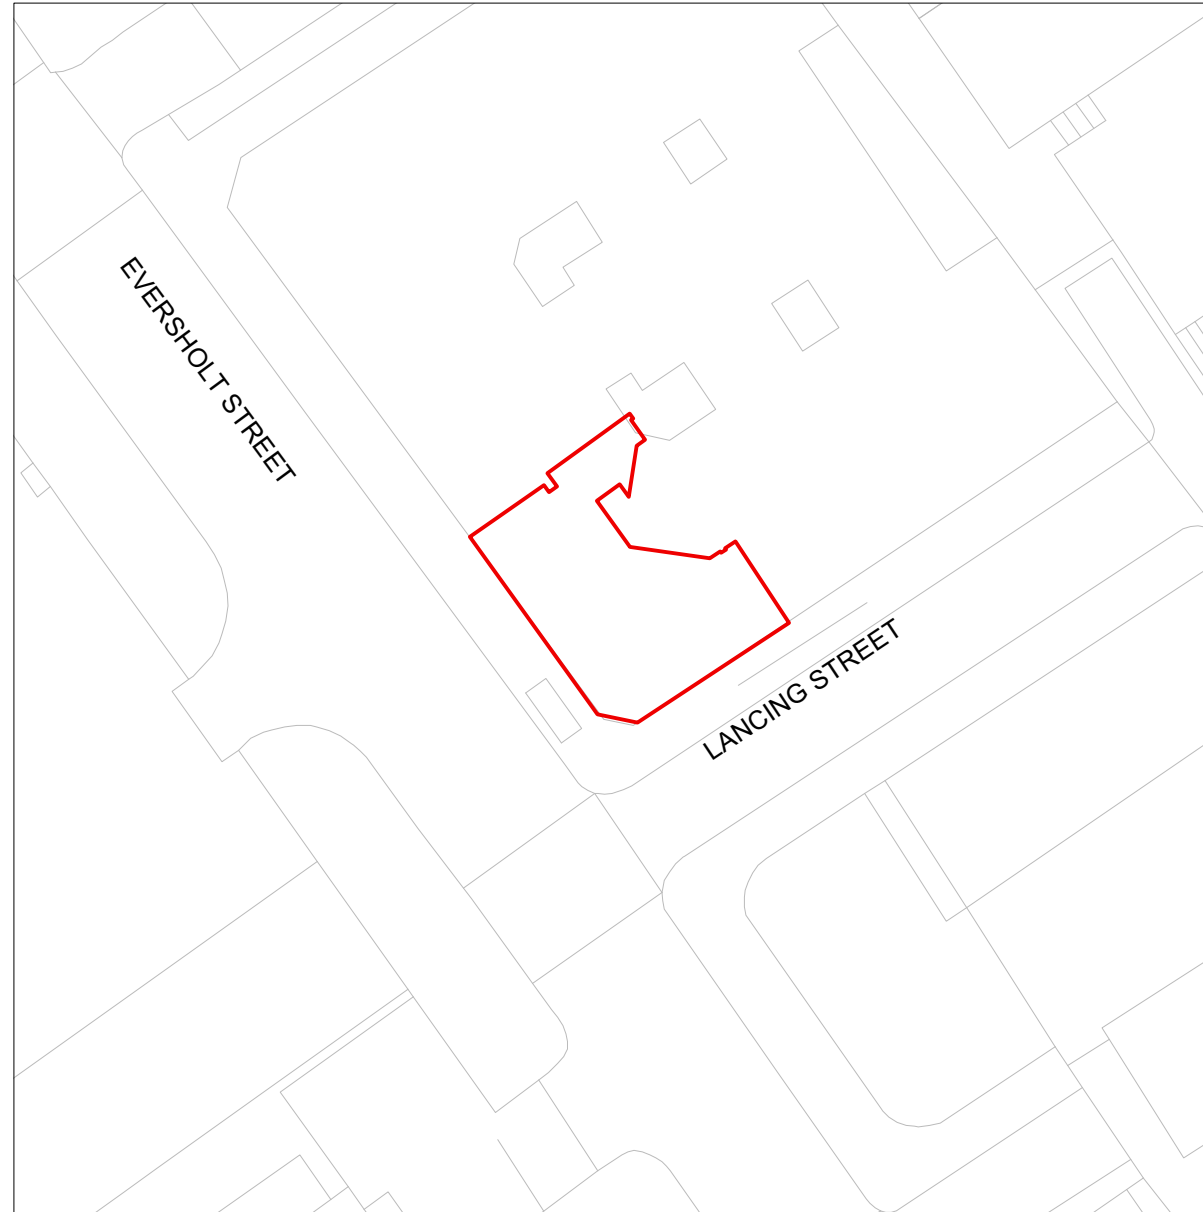

ADVERTISEMENT AND SHOPFRONT APPLICATION

Notes

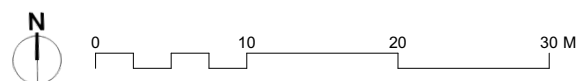

 SITE BOUNDARY

REV	DATE	DESCRIPTION	BY	CHK
02	23/11/2023	REVISED FOR PLANNING	ES	SB
01	08/11/2023	REVISED FOR PLANNING	ES	SB
00	08/08/2023	ISSUED FOR PLANNING	ES	SB

Project Gail's Euston			
Drawing Site Block Plan			
Job Number 23021	Drawing Number 0010	Rev 02	
Drawn KK	Date 08/08/2023	Status PLANNING	Scale @ A3 1:500




Holland Harvey Architects
 Unit 1.4
 1-5 Vyner Street
 London E2 9DG
 hello@hollandharvey.com
 +44 203 327 0340

Client

Gail's Bakery

Do not scale from this drawing. All dimensions are to be checked on site. This drawing is to be read in conjunction with all consultants information.

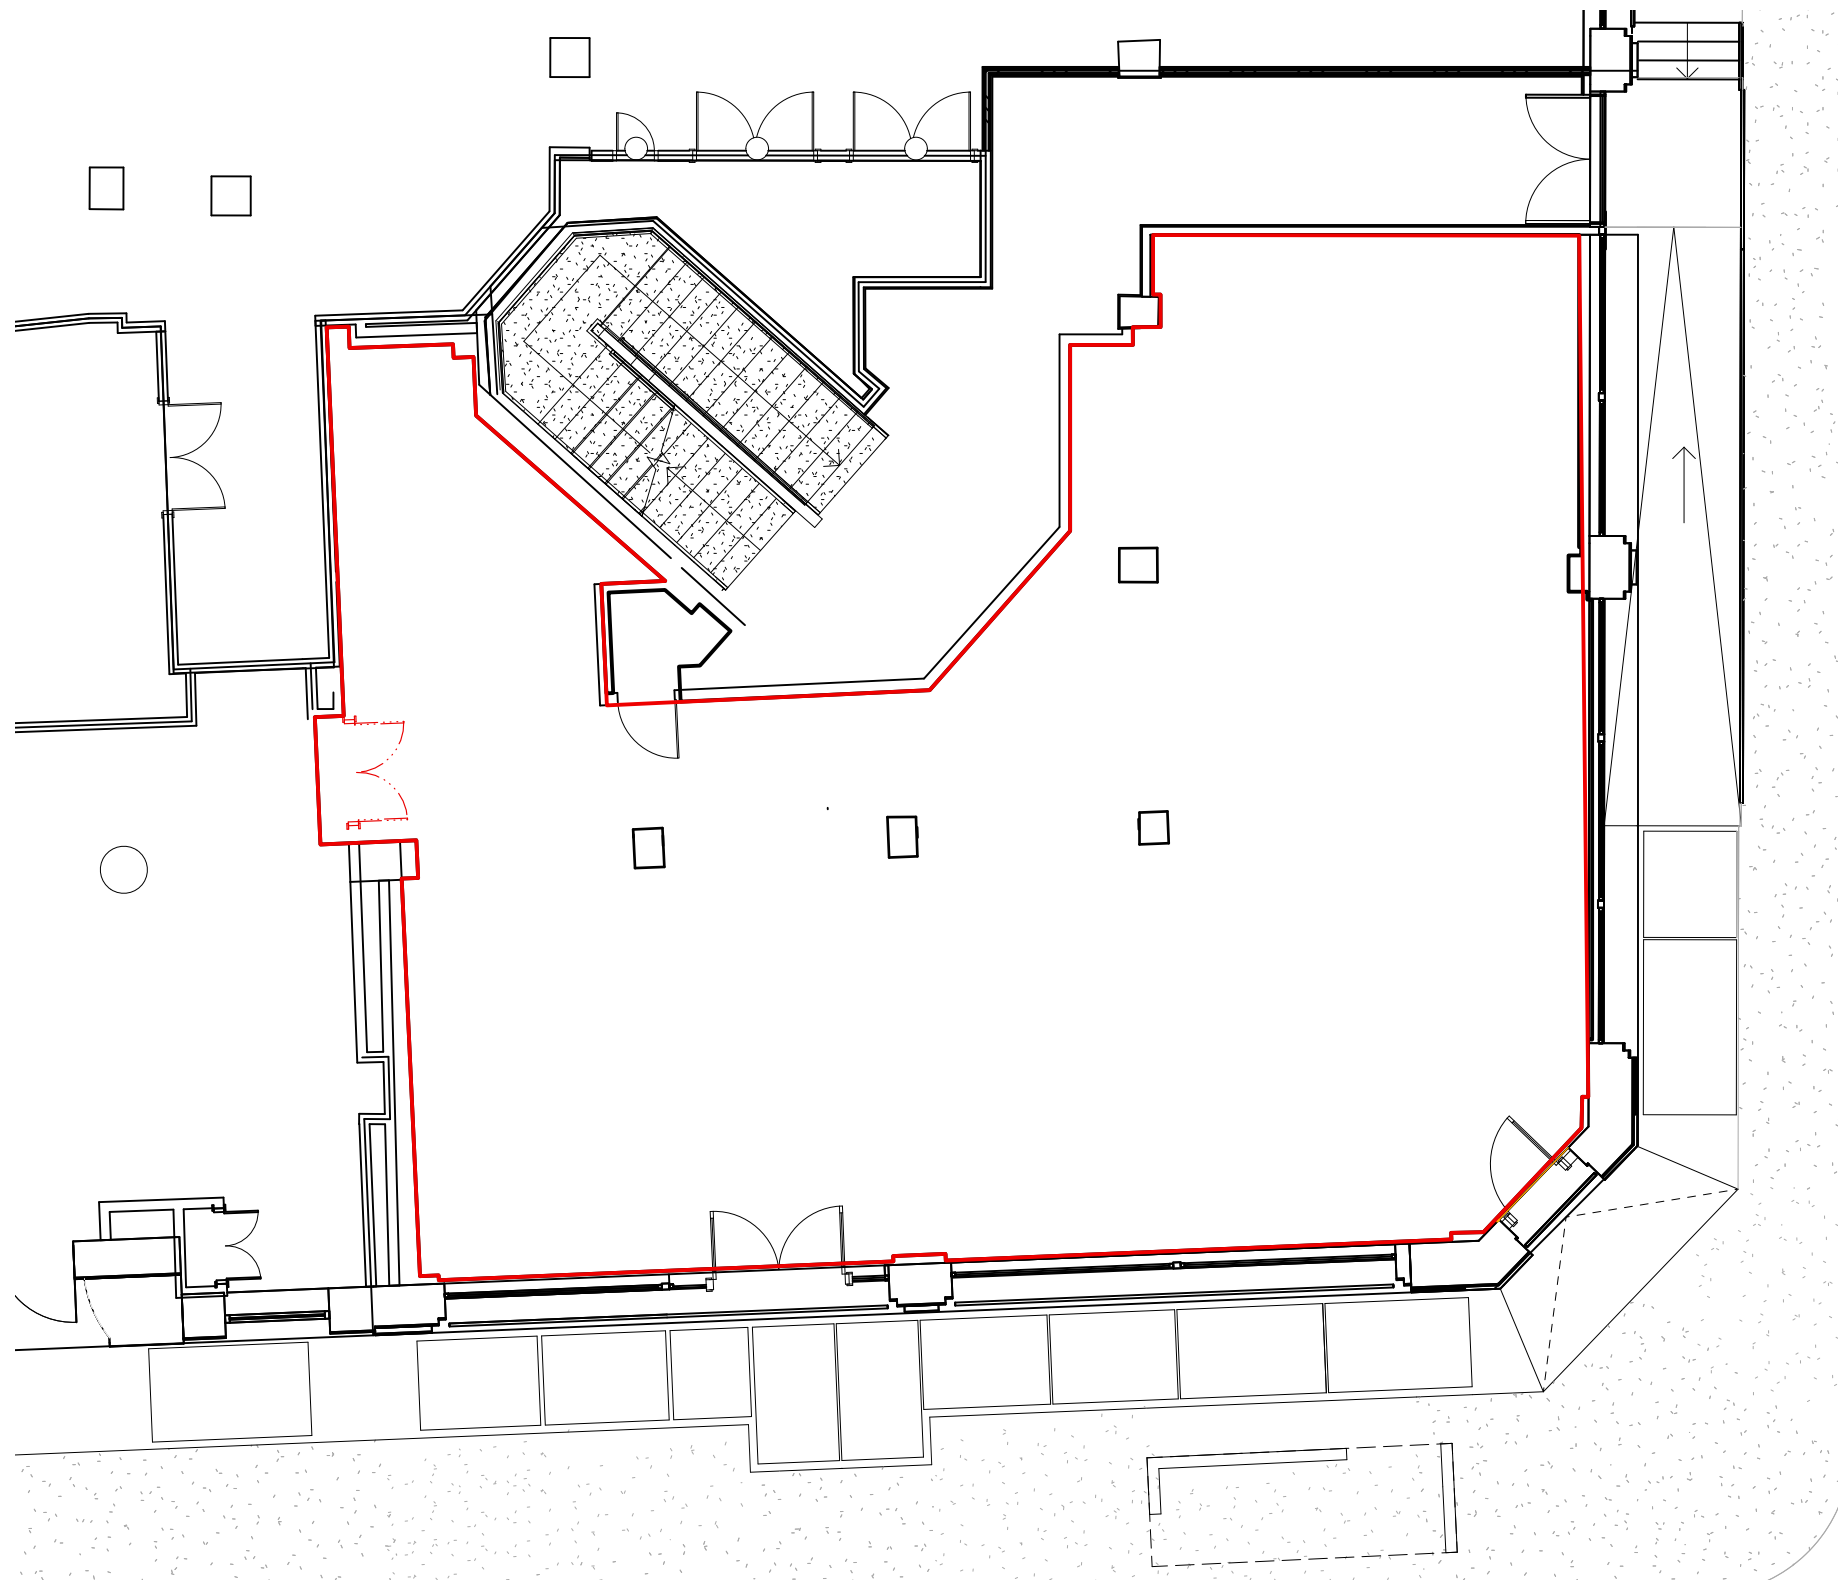

ADVERTISEMENT AND SHOPFRONT APPLICATION

EVERSHOLT STREET


LANCING STREET

Notes



SITE BOUNDARY

© Copyright Holland Harvey Architects 2022

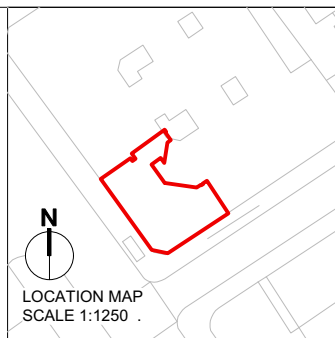

REV	DATE	DESCRIPTION
02	23/11/2023	REVISED FOR PLANNING
01	08/11/2023	REVISED FOR PLANNING
00	08/08/2023	ISSUED FOR PLANNING

ES SB
ES SB
ES SB
BY CHK

Project Gail's Euston			
Drawing Existing Ground Floor Plan			
Job Number 23021	Drawing Number 0100	Rev 02	Scale @ A3 1:100
Drawn KK	Date 08/08/2023	Status PLANNING	Client




Holland Harvey Architects
Unit 1.4
1-5 Vyner Street
London E2 9DG
hello@hollandharvey.com
+44 203 327 0340

Gail's Bakery

Do not scale from this drawing. All dimensions are to be checked on site. This drawing is to be read in conjunction with all consultants information.





PHOTO OF EXISTING SHOPFRONT

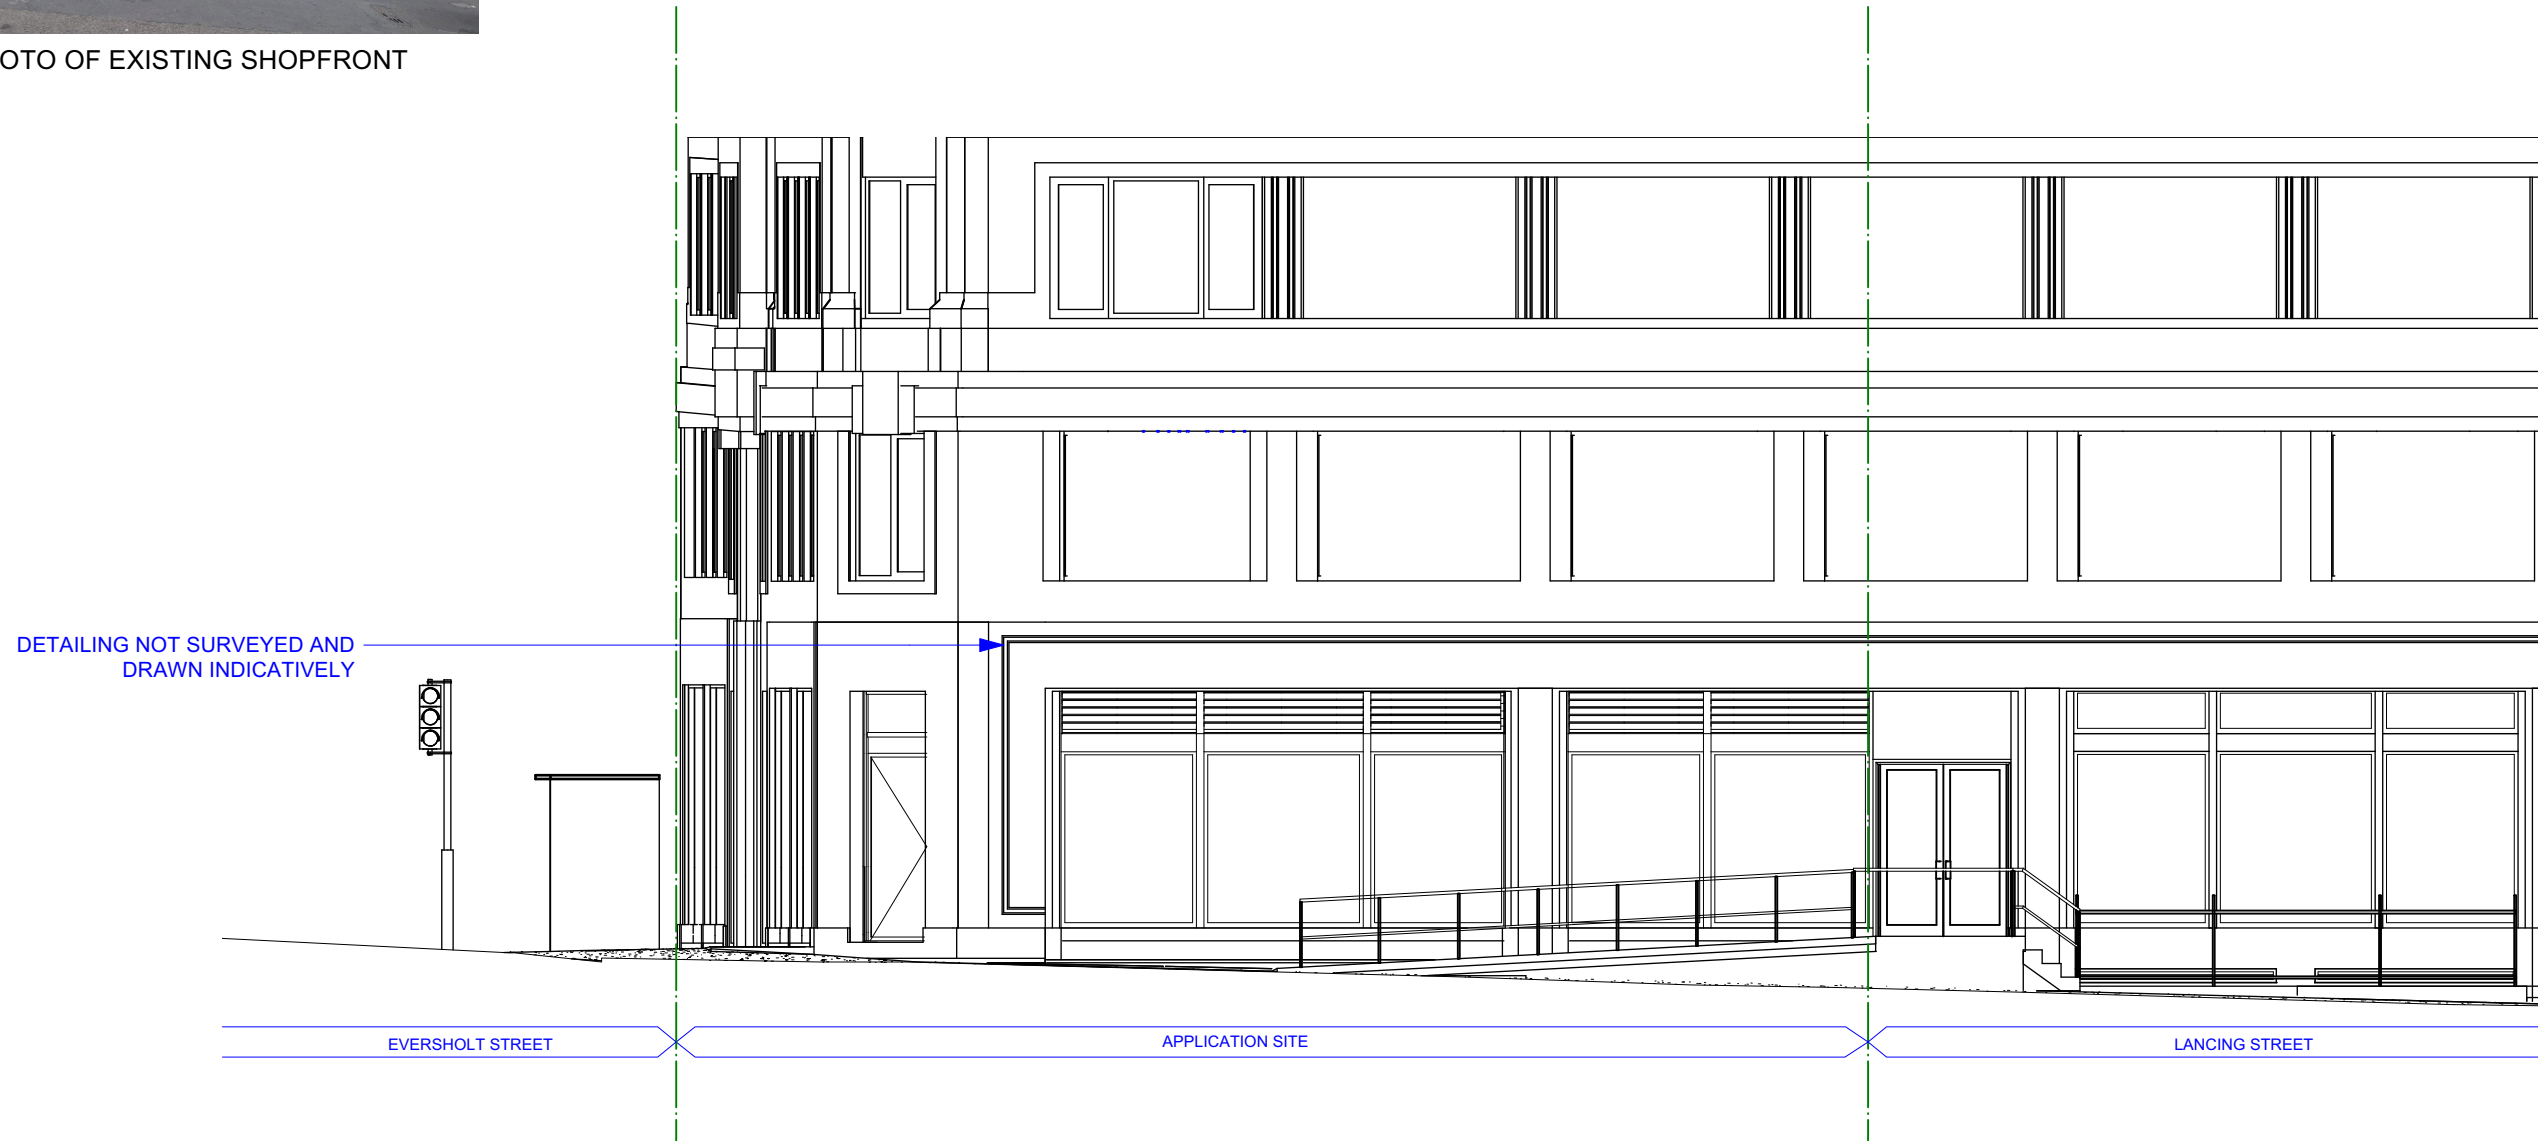

ADVERTISEMENT AND SHOPFRONT APPLICATION

Notes

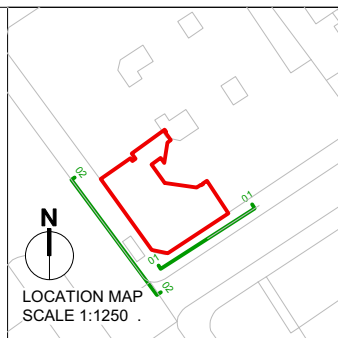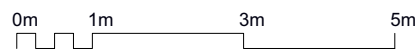

REV	DATE	DESCRIPTION
02	23/11/2023	REVISED FOR PLANNING
01	08/11/2023	REVISED FOR PLANNING
00	08/08/2023	ISSUED FOR PLANNING

BY	CHK
ES	SB
ES	SB
ES	SB

Project Gail's Euston			
Drawing Existing South East Elevation 01			
Job Number 23021	Drawing Number 0300	Rev 02	Scale @ A3 1:100
Drawn KK	Date 08/08/2023	Status PLANNING	Client Gail's Bakery



Holland Harvey Architects
Unit 1.4
1-5 Vyner Street
London E2 9DG
hello@hollandharvey.com
+44 203 327 0340


Client

Gail's Bakery

Do not scale from this drawing. All dimensions are to be checked on site. This drawing is to be read in conjunction with all consultants information.



PHOTO OF EXISTING SHOPFRONT

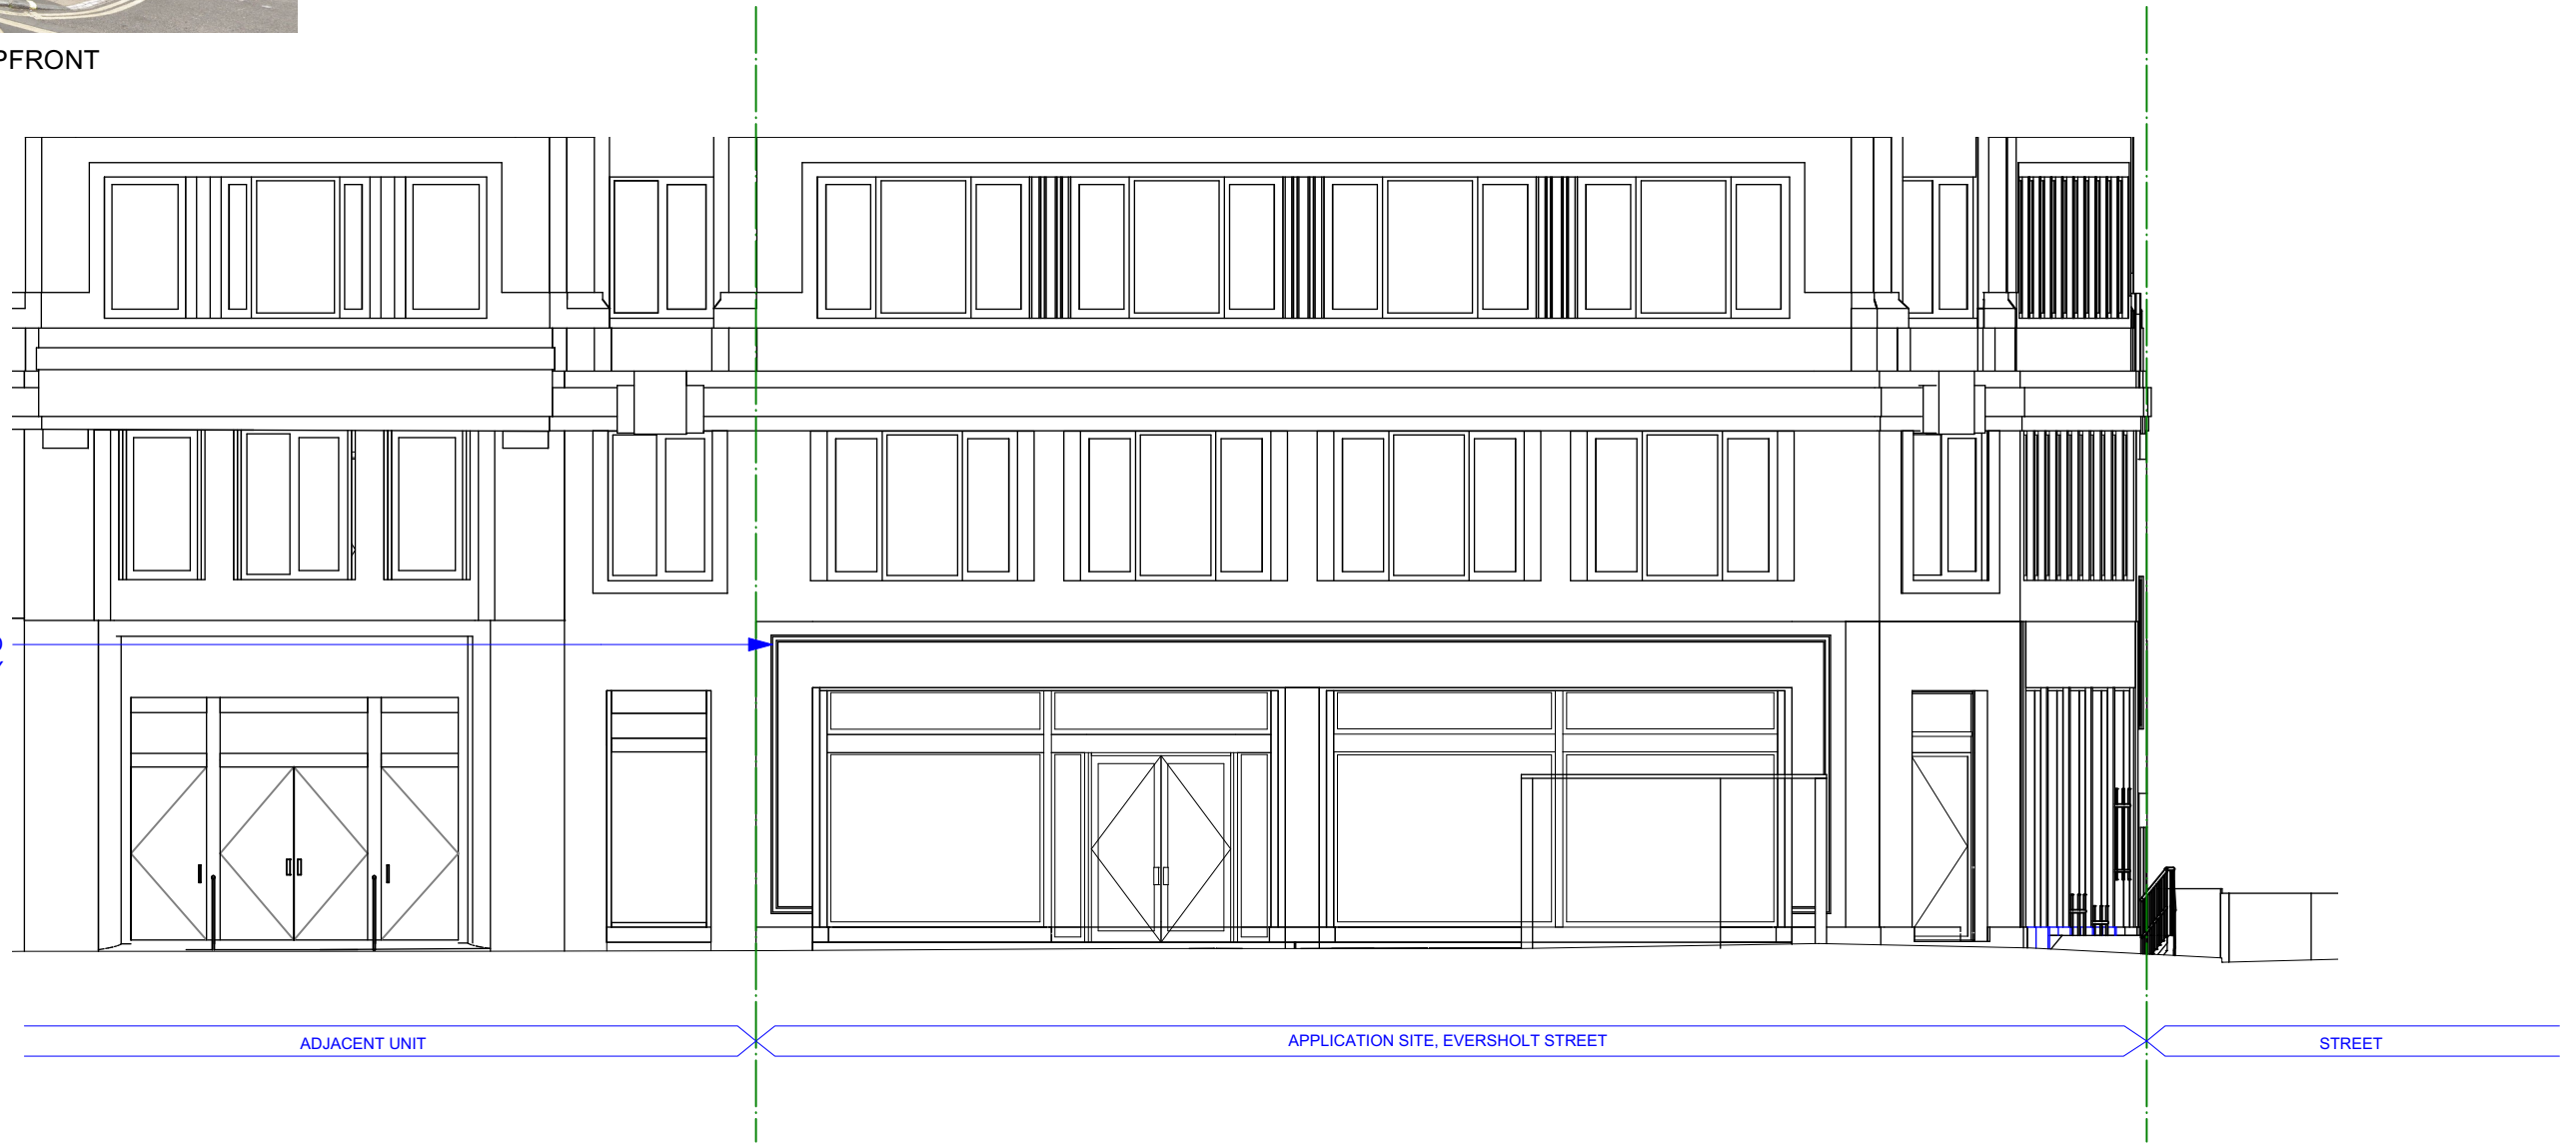

DETAILING NOT SURVEYED AND DRAWN INDICATIVELY



ADJACENT UNIT

APPLICATION SITE, EVERS Holt STREET

STREET

ADVERTISEMENT AND SHOPFRONT APPLICATION

Notes

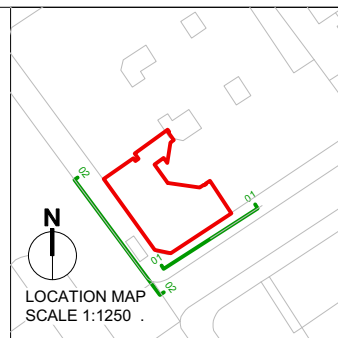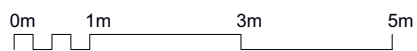

REV	DATE	DESCRIPTION
02	23/11/2023	REVISED FOR PLANNING
01	08/11/2023	REVISED FOR PLANNING
00	08/08/2023	ISSUED FOR PLANNING

BY	CHK
ES	SB
ES	SB
ES	SB

Project Gail's Euston			
Drawing Existing South West Elevation 02			
Job Number 23021	Drawing Number 0301	Rev 02	
Drawn KK	Date 08/08/2023	Status PLANNING	Scale @ A3 1:100




Holland Harvey Architects
Unit 1.4
1-5 Vyner Street
London E2 9DG
hello@hollandharvey.com
+44 203 327 0340

Client

Gail's Bakery

Do not scale from this drawing. All dimensions are to be checked on site. This drawing is to be read in conjunction with all consultants information.

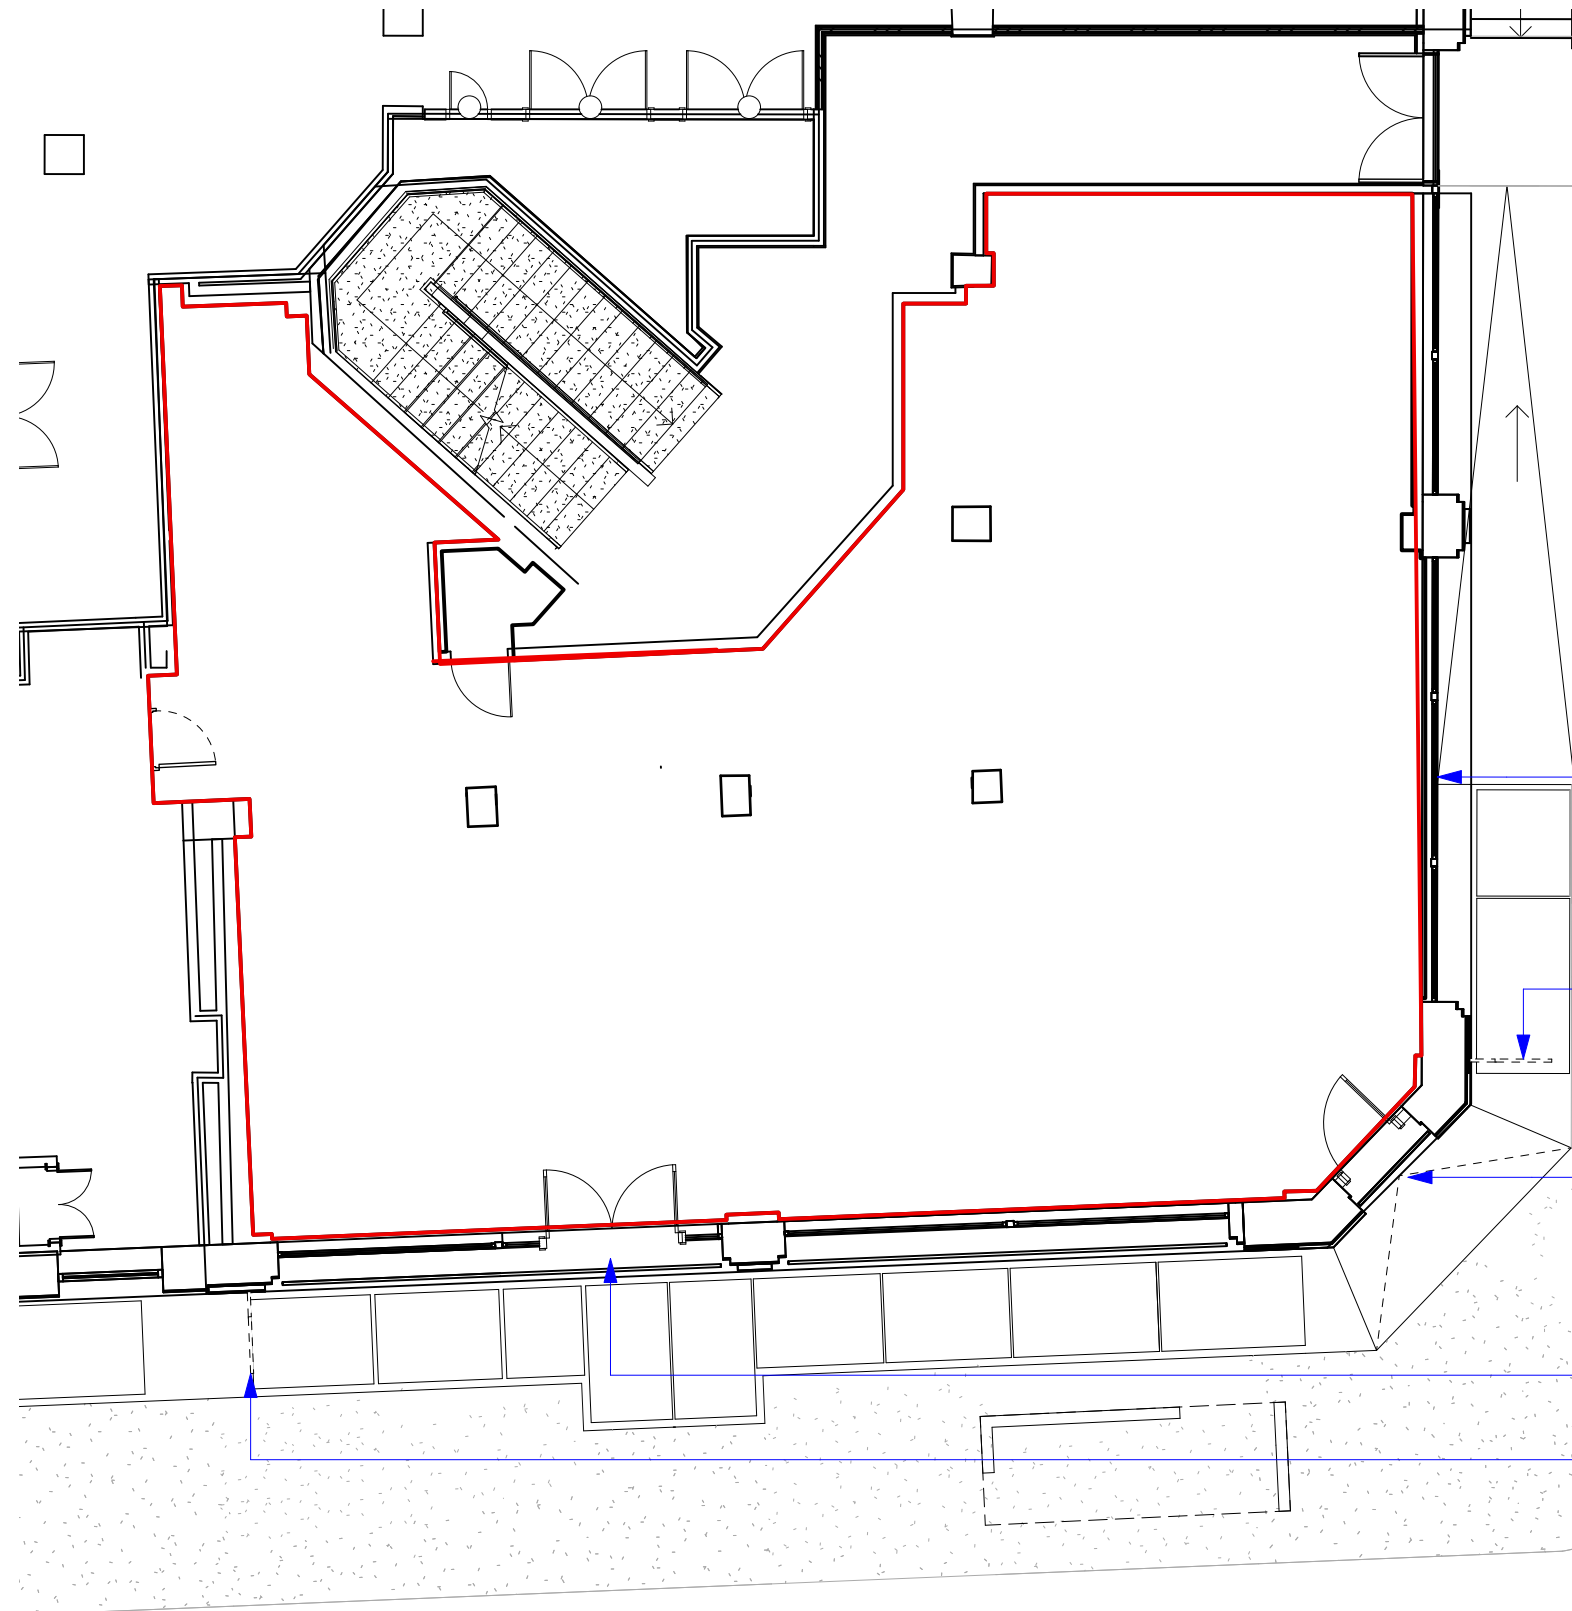

PROPOSED CENTRALLY FIXED 3D INTERNALLY ILLUMINATED LETTERS APPLIED TO CREAM BACK PANEL, REFER TO DETAIL A + B

PROPOSED PROJECTING SIGNAGE 750x400mm - OVERALL PROJECTION 1000mm (NON-ILLUMINATED) TO BE FIXED TO EXISTING SHOPFRONT, REFER TO DETAIL C.


PROPOSED CENTRALLY FIXED 3D INTERNALLY ILLUMINATED LETTERS APPLIED TO CREAM BACK PANEL, FIXED AT THE CENTER ABOVE ENTRANCE. REFER TO DETAIL A + B

PROPOSED CENTRALLY FIXED 3D INTERNALLY ILLUMINATED LETTERS APPLIED TO CREAM BACK PANEL, REFER TO DETAIL A + B


PROPOSED PROJECTING SIGNAGE 750x400mm - OVERALL PROJECTION 1000mm (NON-ILLUMINATED) TO BE FIXED TO EXISTING SHOPFRONT, REFER TO DETAIL C.

ADVERTISEMENT AND SHOPFRONT APPLICATION

Notes

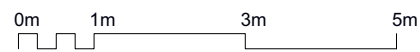

□ SITE BOUNDARY

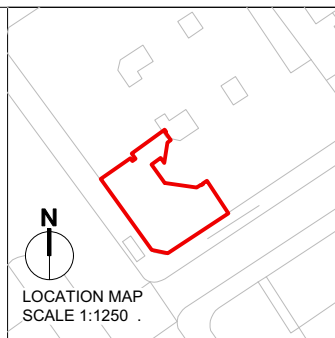

REV	DATE	DESCRIPTION
02	23/11/2023	REVISED FOR PLANNING
01	08/11/2023	REVISED FOR PLANNING
00	08/08/2023	ISSUED FOR PLANNING

ES SB
ES SB
ES SB
BY CHK

Project Gail's Euston			
Drawing Proposed Ground Floor Plan			
Job Number 23021	Drawing Number 1100	Rev 02	
Drawn KK	Date 08/08/2023	Status PLANNING	Scale @ A3 1:100

Client

Gail's Bakery





Do not scale from this drawing. All dimensions are to be checked on site. This drawing is to be read in conjunction with all consultants information.




Holland Harvey Architects
Unit 1.4
1-5 Vyner Street
London E2 9DG
hello@hollandharvey.com
+44 203 327 0340



REFERENCE IMAGE:
ILLUMINATED LETTERING

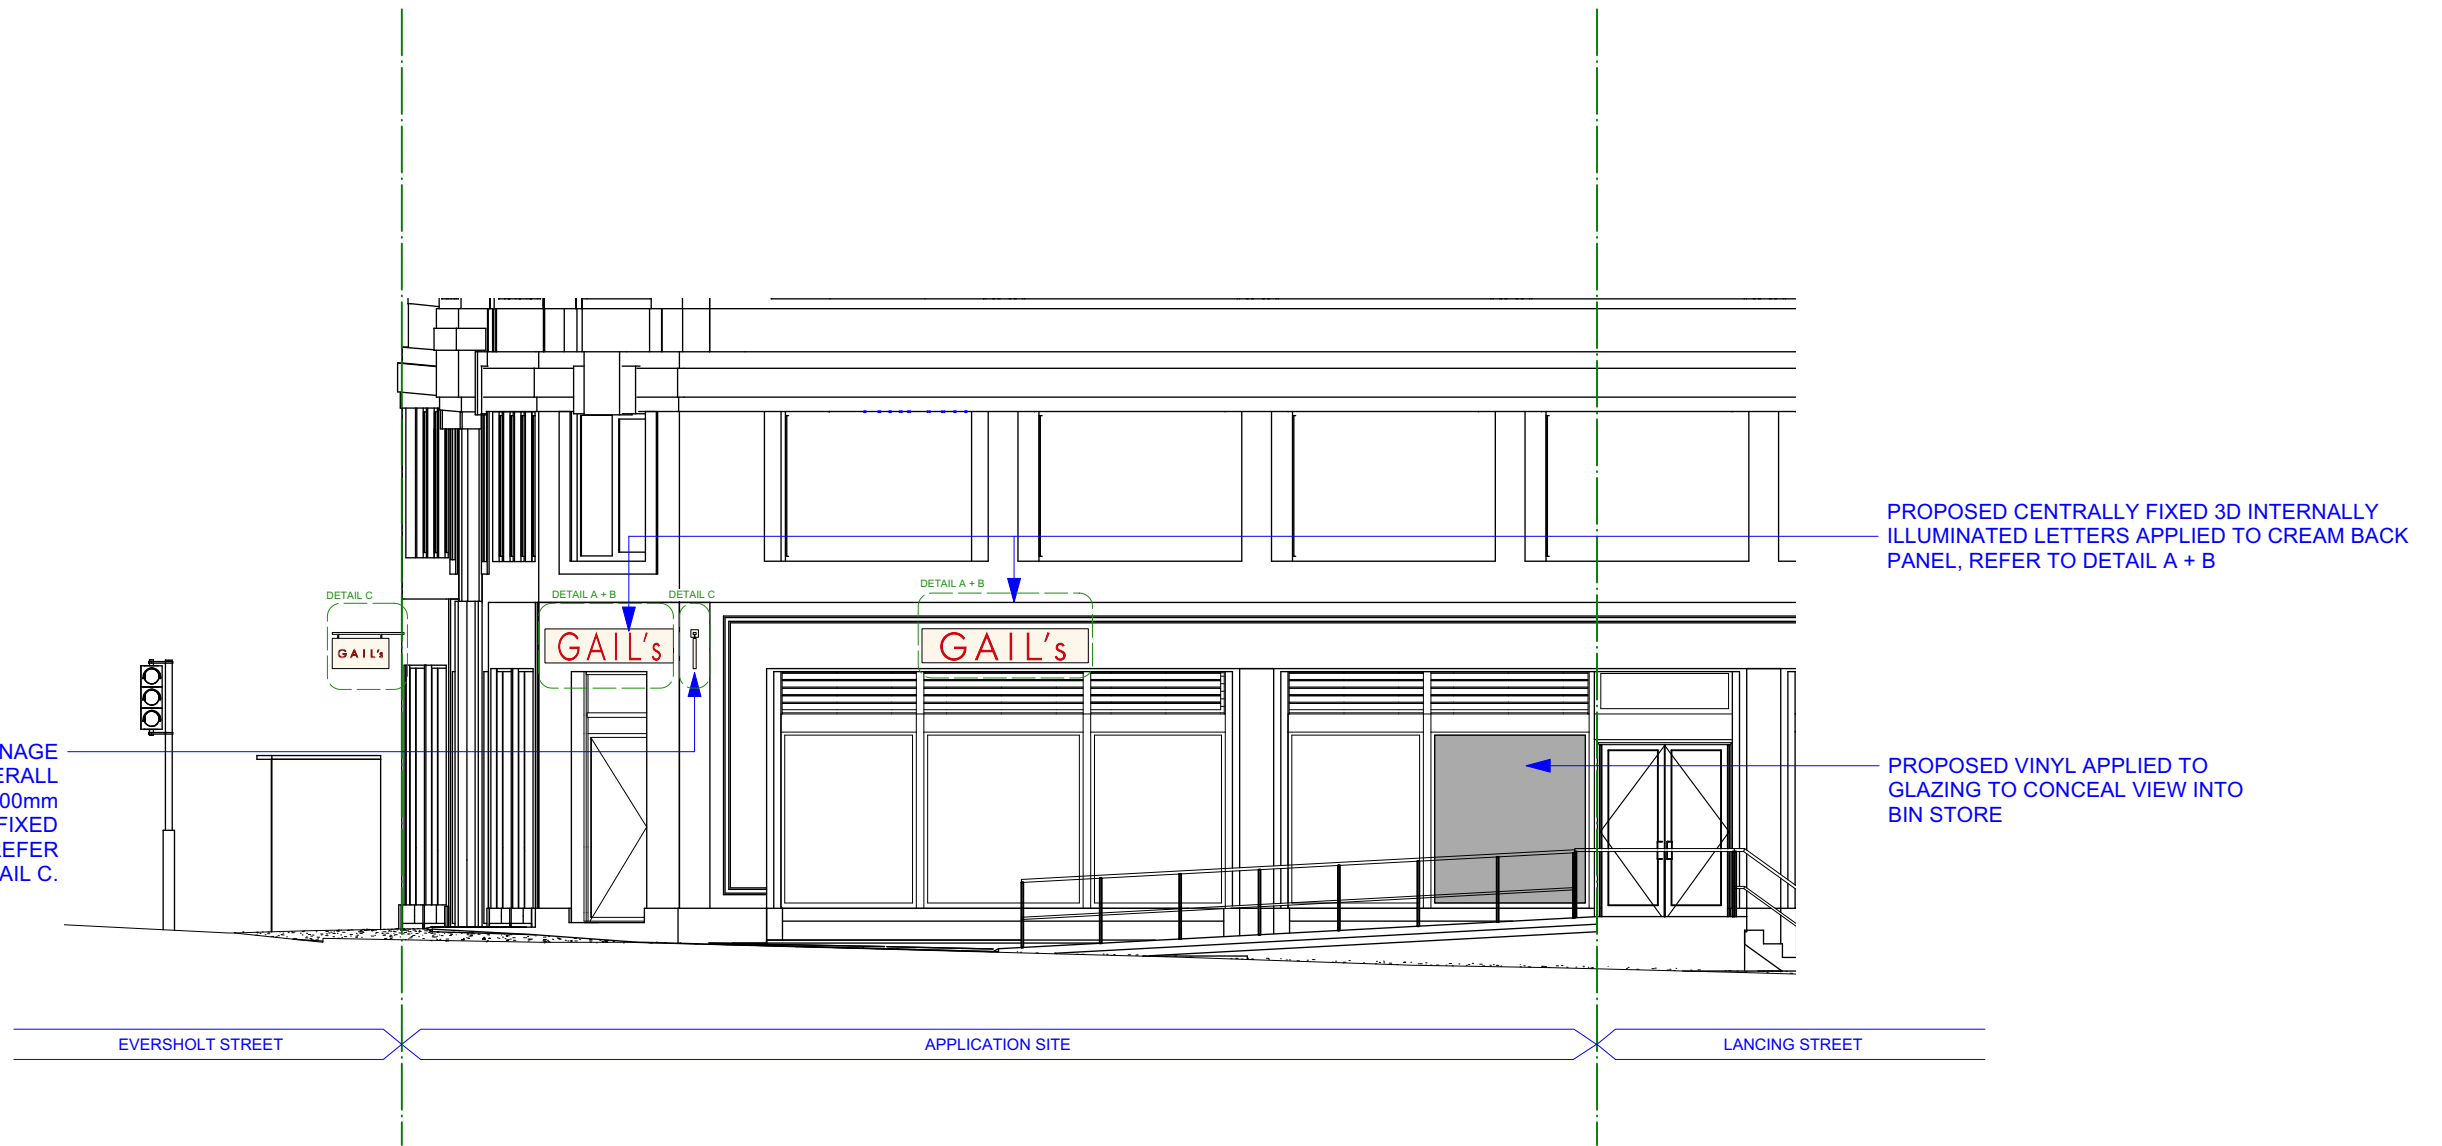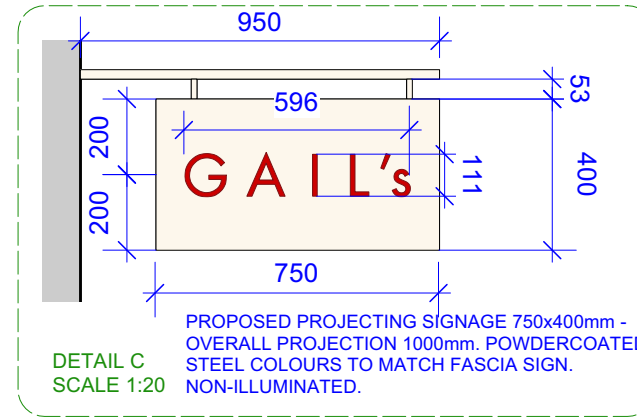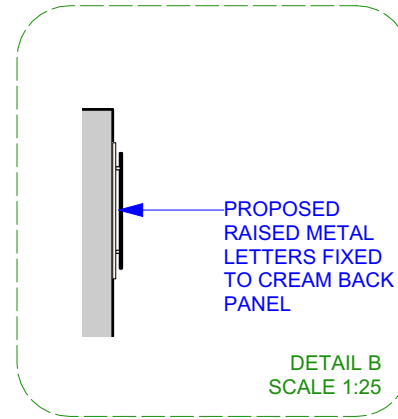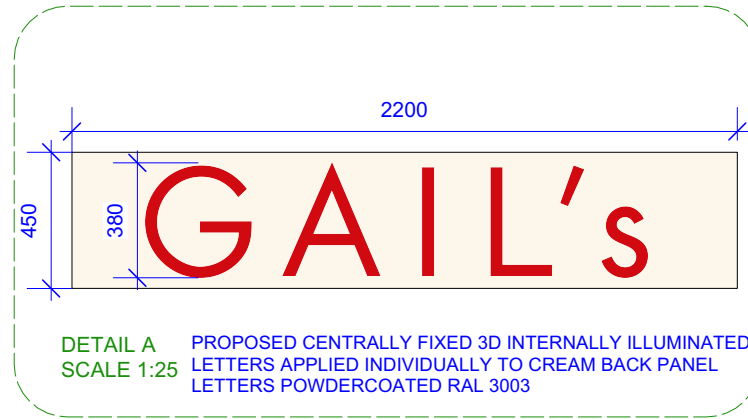

ADVERTISEMENT AND SHOPFRONT APPLICATION

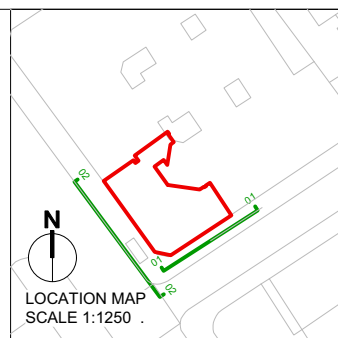

REV	DATE	DESCRIPTION
02	23/11/2023	REVISED FOR PLANNING
01	08/11/2023	REVISED FOR PLANNING
00	08/08/2023	ISSUED FOR PLANNING

ES SB
ES SB
ES SB
BY CHK

Project Gail's Euston			
Drawing Proposed South East Elevation 01			
Job Number 23021	Drawing Number 1300	Rev 02	
Drawn KK	Date 08/08/2023	Status PLANNING	Scale @ A3 1:100




Holland Harvey Architects
Unit 1.4
1-5 Vyner Street
London E2 9DG
hello@hollandharvey.com
+44 203 327 0340

Client

Gail's Bakery

Do not scale from this drawing. All dimensions are to be checked on site. This drawing is to be read in conjunction with all consultants information.


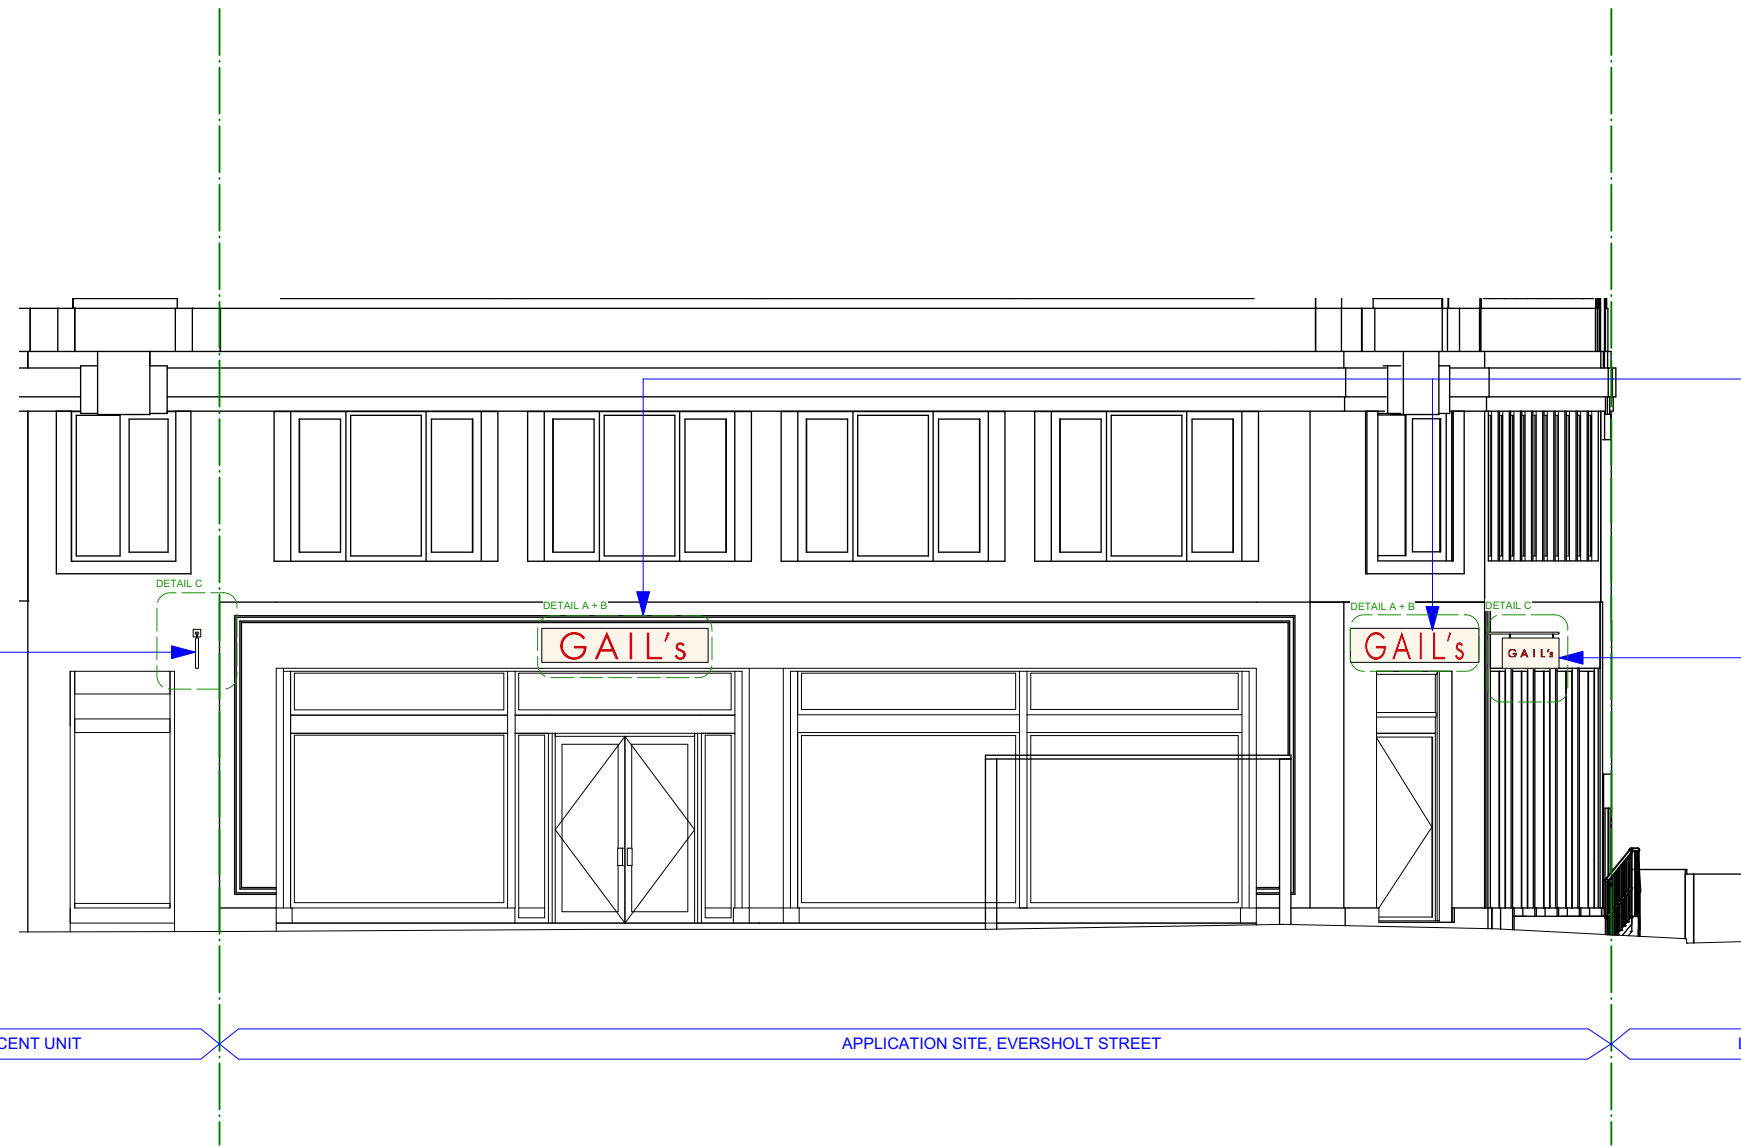


PROPOSED PROJECTING SIGNAGE
750x400mm - OVERALL PROJECTION
1000mm (NON-ILLUMINATED) TO BE
FIXED TO EXISTING SHOPFRONT,
REFER TO DETAIL C.

PROPOSED CENTRALLY FIXED 3D
INTERNALLY ILLUMINATED LETTERS APPLIED
TO CREAM BACK PANEL. REFER TO DETAIL
A+B

PROPOSED PROJECTING SIGNAGE
750x400mm - OVERALL
PROJECTION 1000mm
(NON-ILLUMINATED) TO BE FIXED
TO EXISTING SHOPFRONT, REFER
TO DETAIL C.

ADVERTISEMENT AND SHOPFRONT APPLICATION

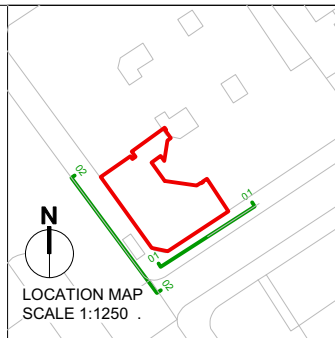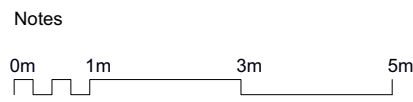

REV	DATE	DESCRIPTION	BY	CHK
02	23/11/2023	REVISED FOR PLANNING	ES	SB
01	08/11/2023	REVISED FOR PLANNING	ES	SB
00	08/08/2023	ISSUED FOR PLANNING	ES	SB

Project Gail's Euston			
Drawing Proposed South West Elevation 02			
Job Number 23021	Drawing Number 1301	Rev 02	
Drawn KK	Date 08/08/2023	Status PLANNING	Scale @ A3 1:100
Do not scale from this drawing. All dimensions are to be checked on site. This drawing is to be read in conjunction with all consultants information.			

Holland Harvey Architects
Unit 1.4
1-5 Vyner Street
London E2 9DG
hello@hollandharvey.com
+44 203 327 0340

Client
Gail's Bakery