


LEGEND:

- Existing
- Proposed
- Landscape and green roof
- Assumed boundary line

rev	date	issue description	dw	ch
A	14/11/2023	Amended design	LA	DC
-	03/07/2023	Planning	LA	DC

revisions


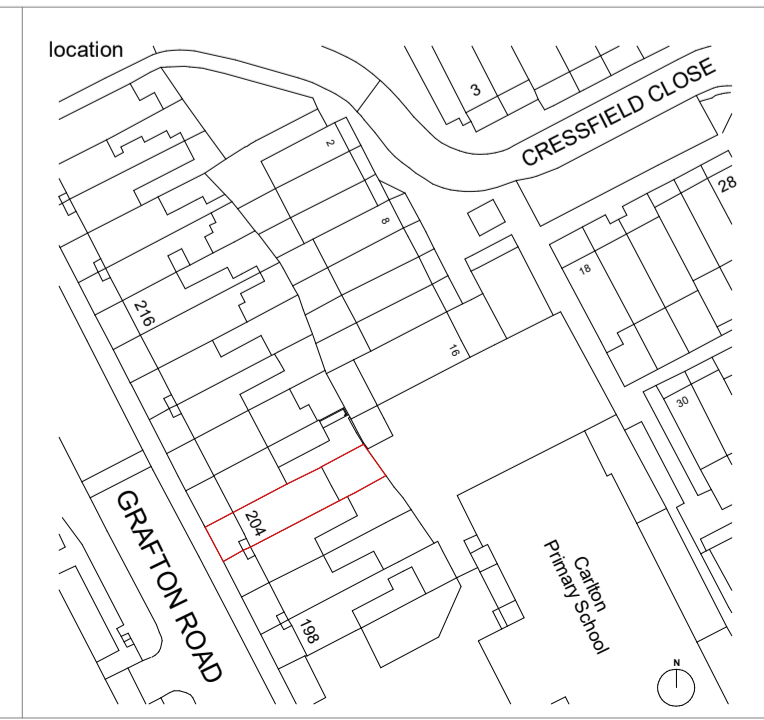


designer **lsd architects**
 Unit 13, 39 Gransden Ave, London E8 3QA, UK
 +44 (0) 7950 007 995
 hello@lsdarchitects.co.uk www.lsdarchitects.co.uk

client Elizabeth Silva
 204 Grafton Rd, London NW5 4AX

notes
 Dimensions govern.
 All dimensions are in millimeters unless noted otherwise.
 All discrepancies shall be notified in writing to LSD Architects.
 This drawing is to be read in conjunction with all relevant architect's and engineer's information.
 Area measurements must not be taken to represent contractual documentation.
 All rights reserved. © LSD Architects Ltd.
 This drawing may contain data under lease from Ordnance Survey. Unauthorised reproduction infringes crown copyright.

project	2306 204 Grafton Road
zone	Rear Garden
drawing title	Proposed Ground Floor Plan
scale	1 : 50 @ A1
status	For planning
date	15/05/2023
drawn by	LA
checked by	DC
drawing no	2306 - LSD - 20100
rev no	A

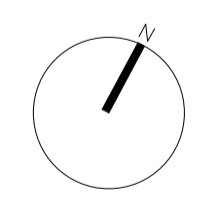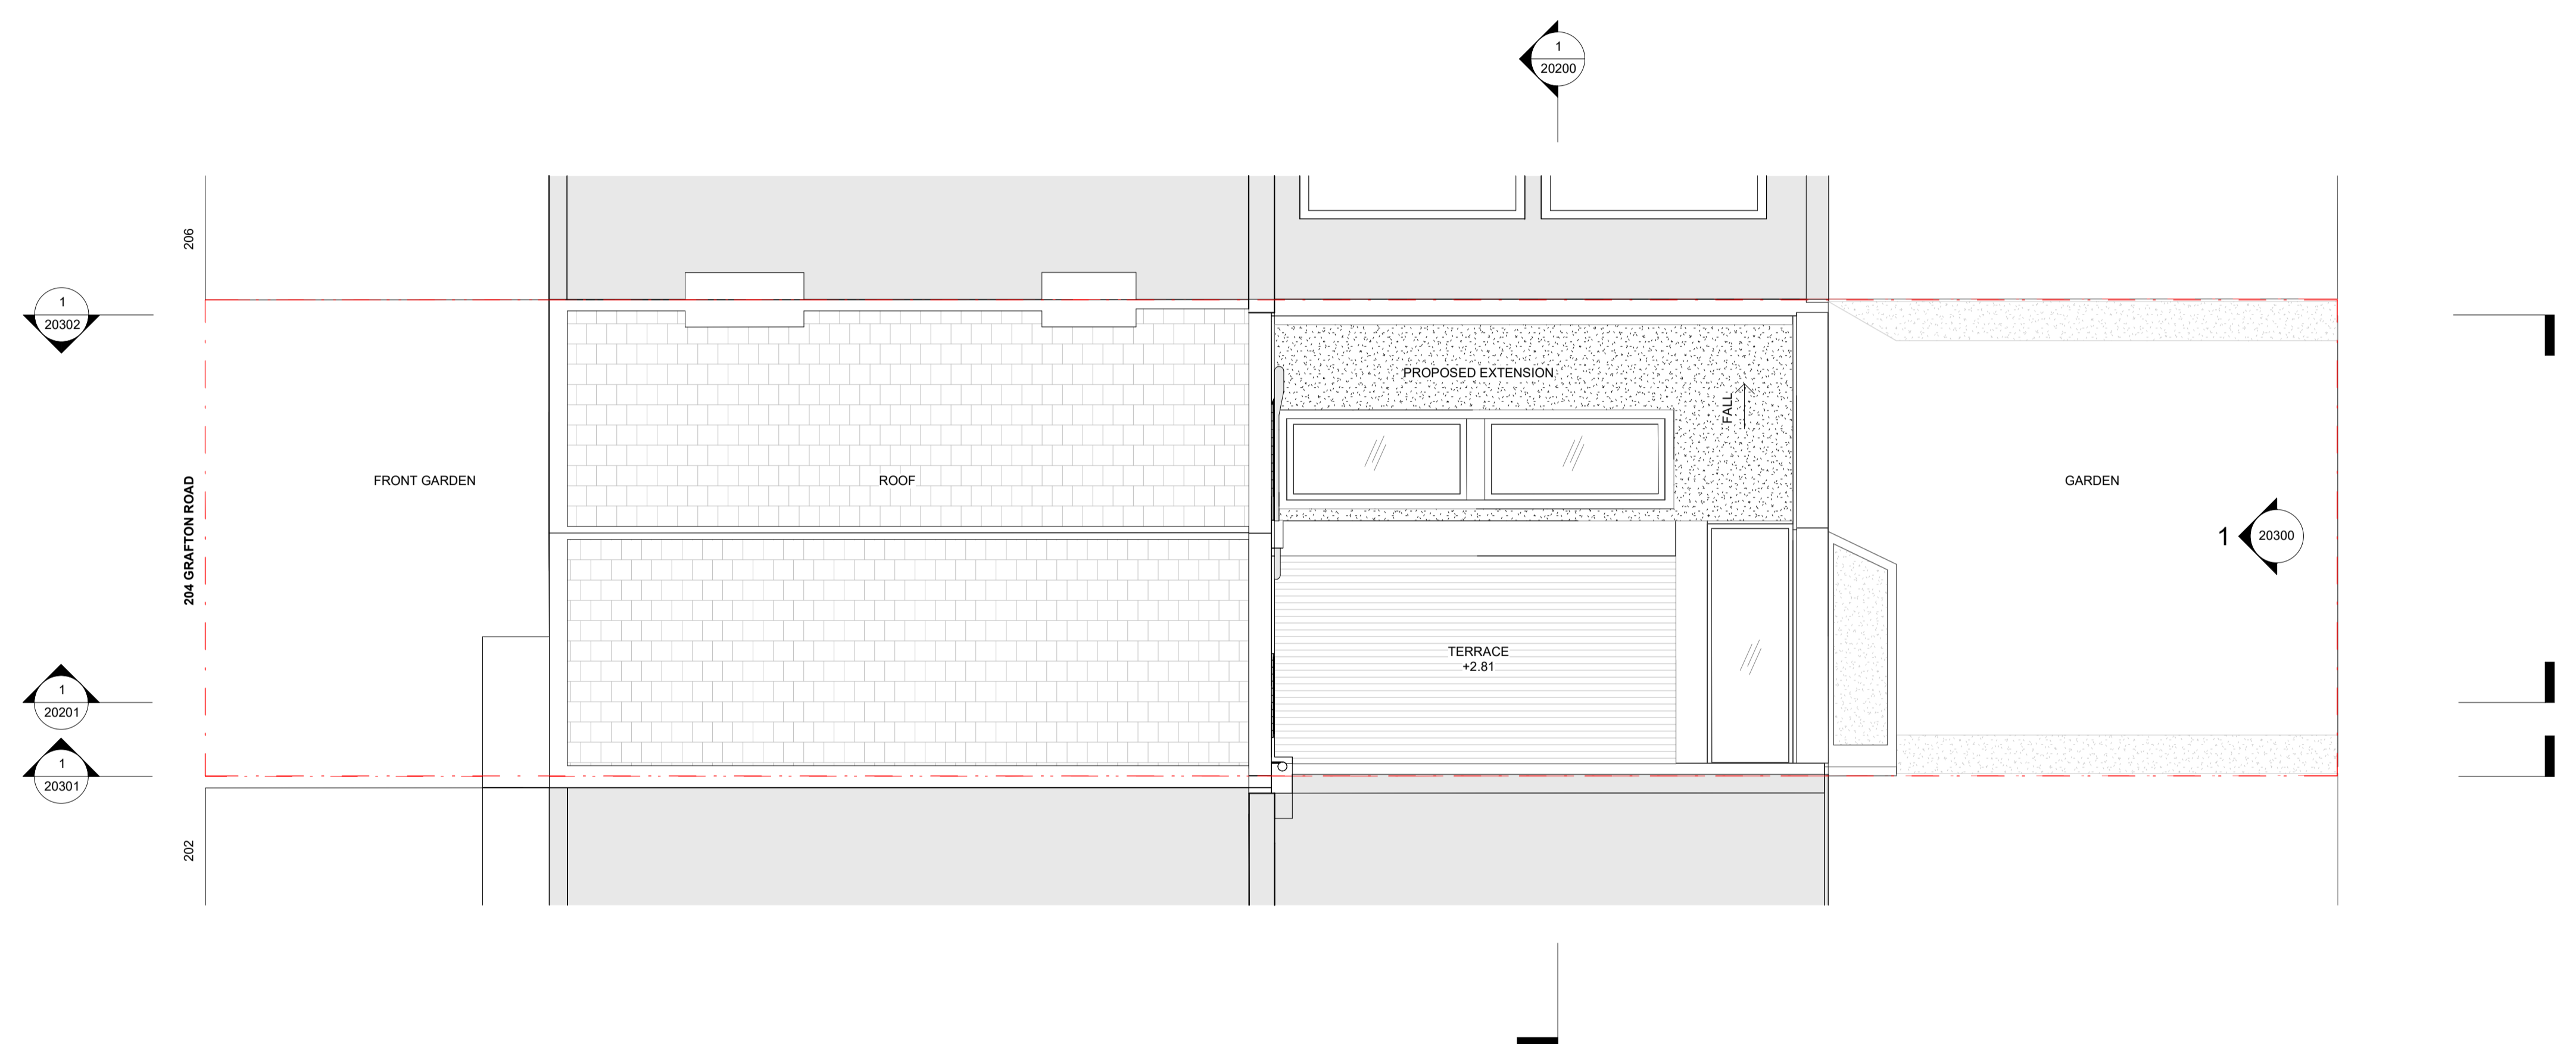

LEGEND:

- Existing
- Proposed
- Landscape and green roof
- Assumed boundary line

rev	date	issue description	dw	ch
A	14/11/2023	Amended design	LA	DC
-	03/07/2023	Planning	LA	DC

revisions




designer
lsd architects
 Unit 13, 39 Gransden Ave, London E8 3QA, UK
 +44 (0) 7950 007 995
 hello@lsdarchitects.co.uk www.lsdarchitects.co.uk

client
 Elizabeth Silva
 204 Grafton Rd, London NW5 4AX

notes
 Dimensions govern.
 All dimensions are in millimeters unless noted otherwise.
 All discrepancies to be notified in writing to LSD Architects.
 This drawing is to be read in conjunction with all relevant architect's and engineer's information.
 Area measurements must not be taken to represent contractual documentation.
 All rights reserved. © LSD Architects Ltd.
 This drawing may contain data under lease from Ordnance Survey. Unauthorised reproduction infringes crown copyright.

project	2306 204 Grafton Road		
zone	Rear Garden		
drawing title	Proposed Roof Plan		
scale	1 : 50 @ A1		
status	For planning		
date	15/05/2023		
drawn by	LA	checked by	DC
drawing no	2306 - LSD - 20101		rev no
			A

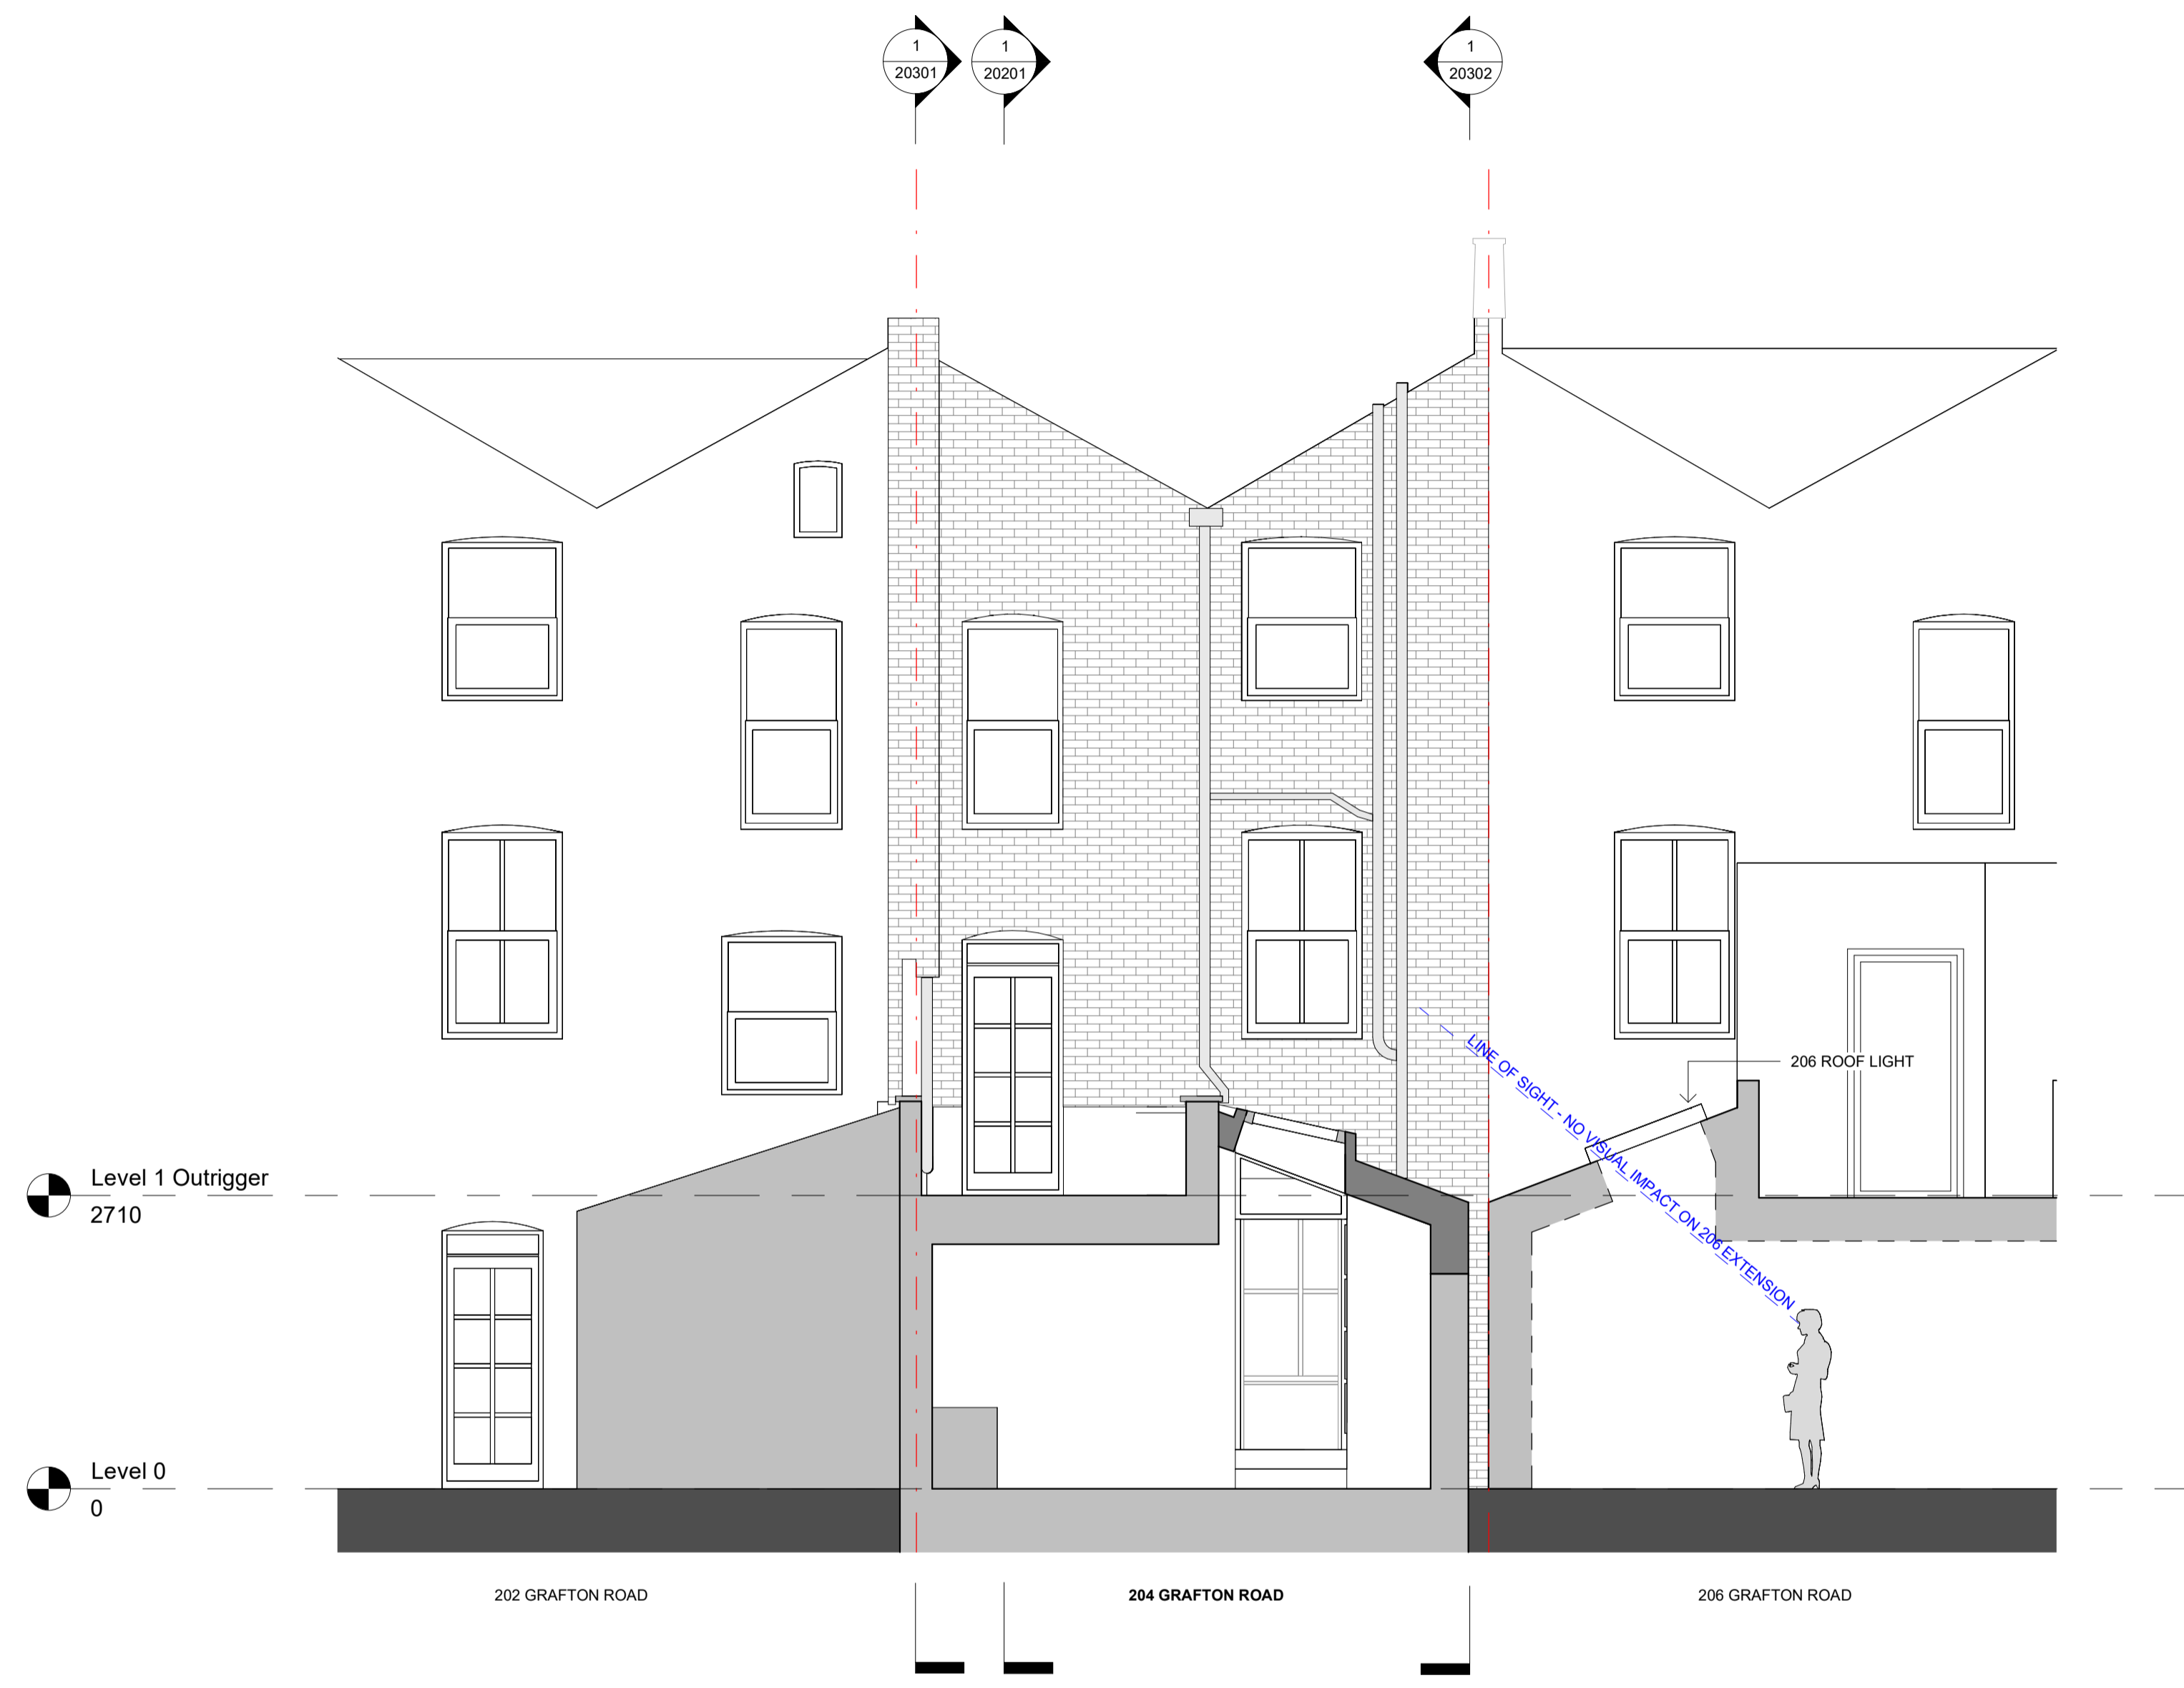

LEGEND:

- Existing
- Proposed
- Landscape and green roof
- Assumed boundary line

revisions	rev	date	issue description	LA	DC	dw	ch
A	14/11/2023	Amended design		LA	DC		
-	03/07/2023	Planning		LA	DC		





designer
lsd architects
 Unit 13, 39 Graysden Ave, London E8 3QA, UK
 +44 (0) 7950 007 995
 hello@lsdarchitects.co.uk www.lsdarchitects.co.uk

client
 Elizabeth Silva
 204 Grafton Rd, London NW5 4AX

notes
 Dimensions govern.
 All dimensions shall be verified on site before proceeding.
 All discrepancies to be notified in writing to LSD Architects.
 This drawing is to be read in conjunction with all relevant architect's and engineer's information.
 Area measurements must not be taken to represent contractual documentation.
 All rights reserved. © LSD Architects Ltd.
 This drawing may contain data under lease from Ordnance Survey. Unauthorised reproduction infringes crown copyright.

project	2306 204 Grafton Road
zone	Rear Garden
client	Elizabeth Silva 204 Grafton Rd, London NW5 4AX
drawing title	Proposed Short Section 1
scale	1 : 50 @ A1
status	For planning
date	15/05/2023
drawn by	LA
checked by	DC
drawing no	2306 - LSD - 20200
rev no	A

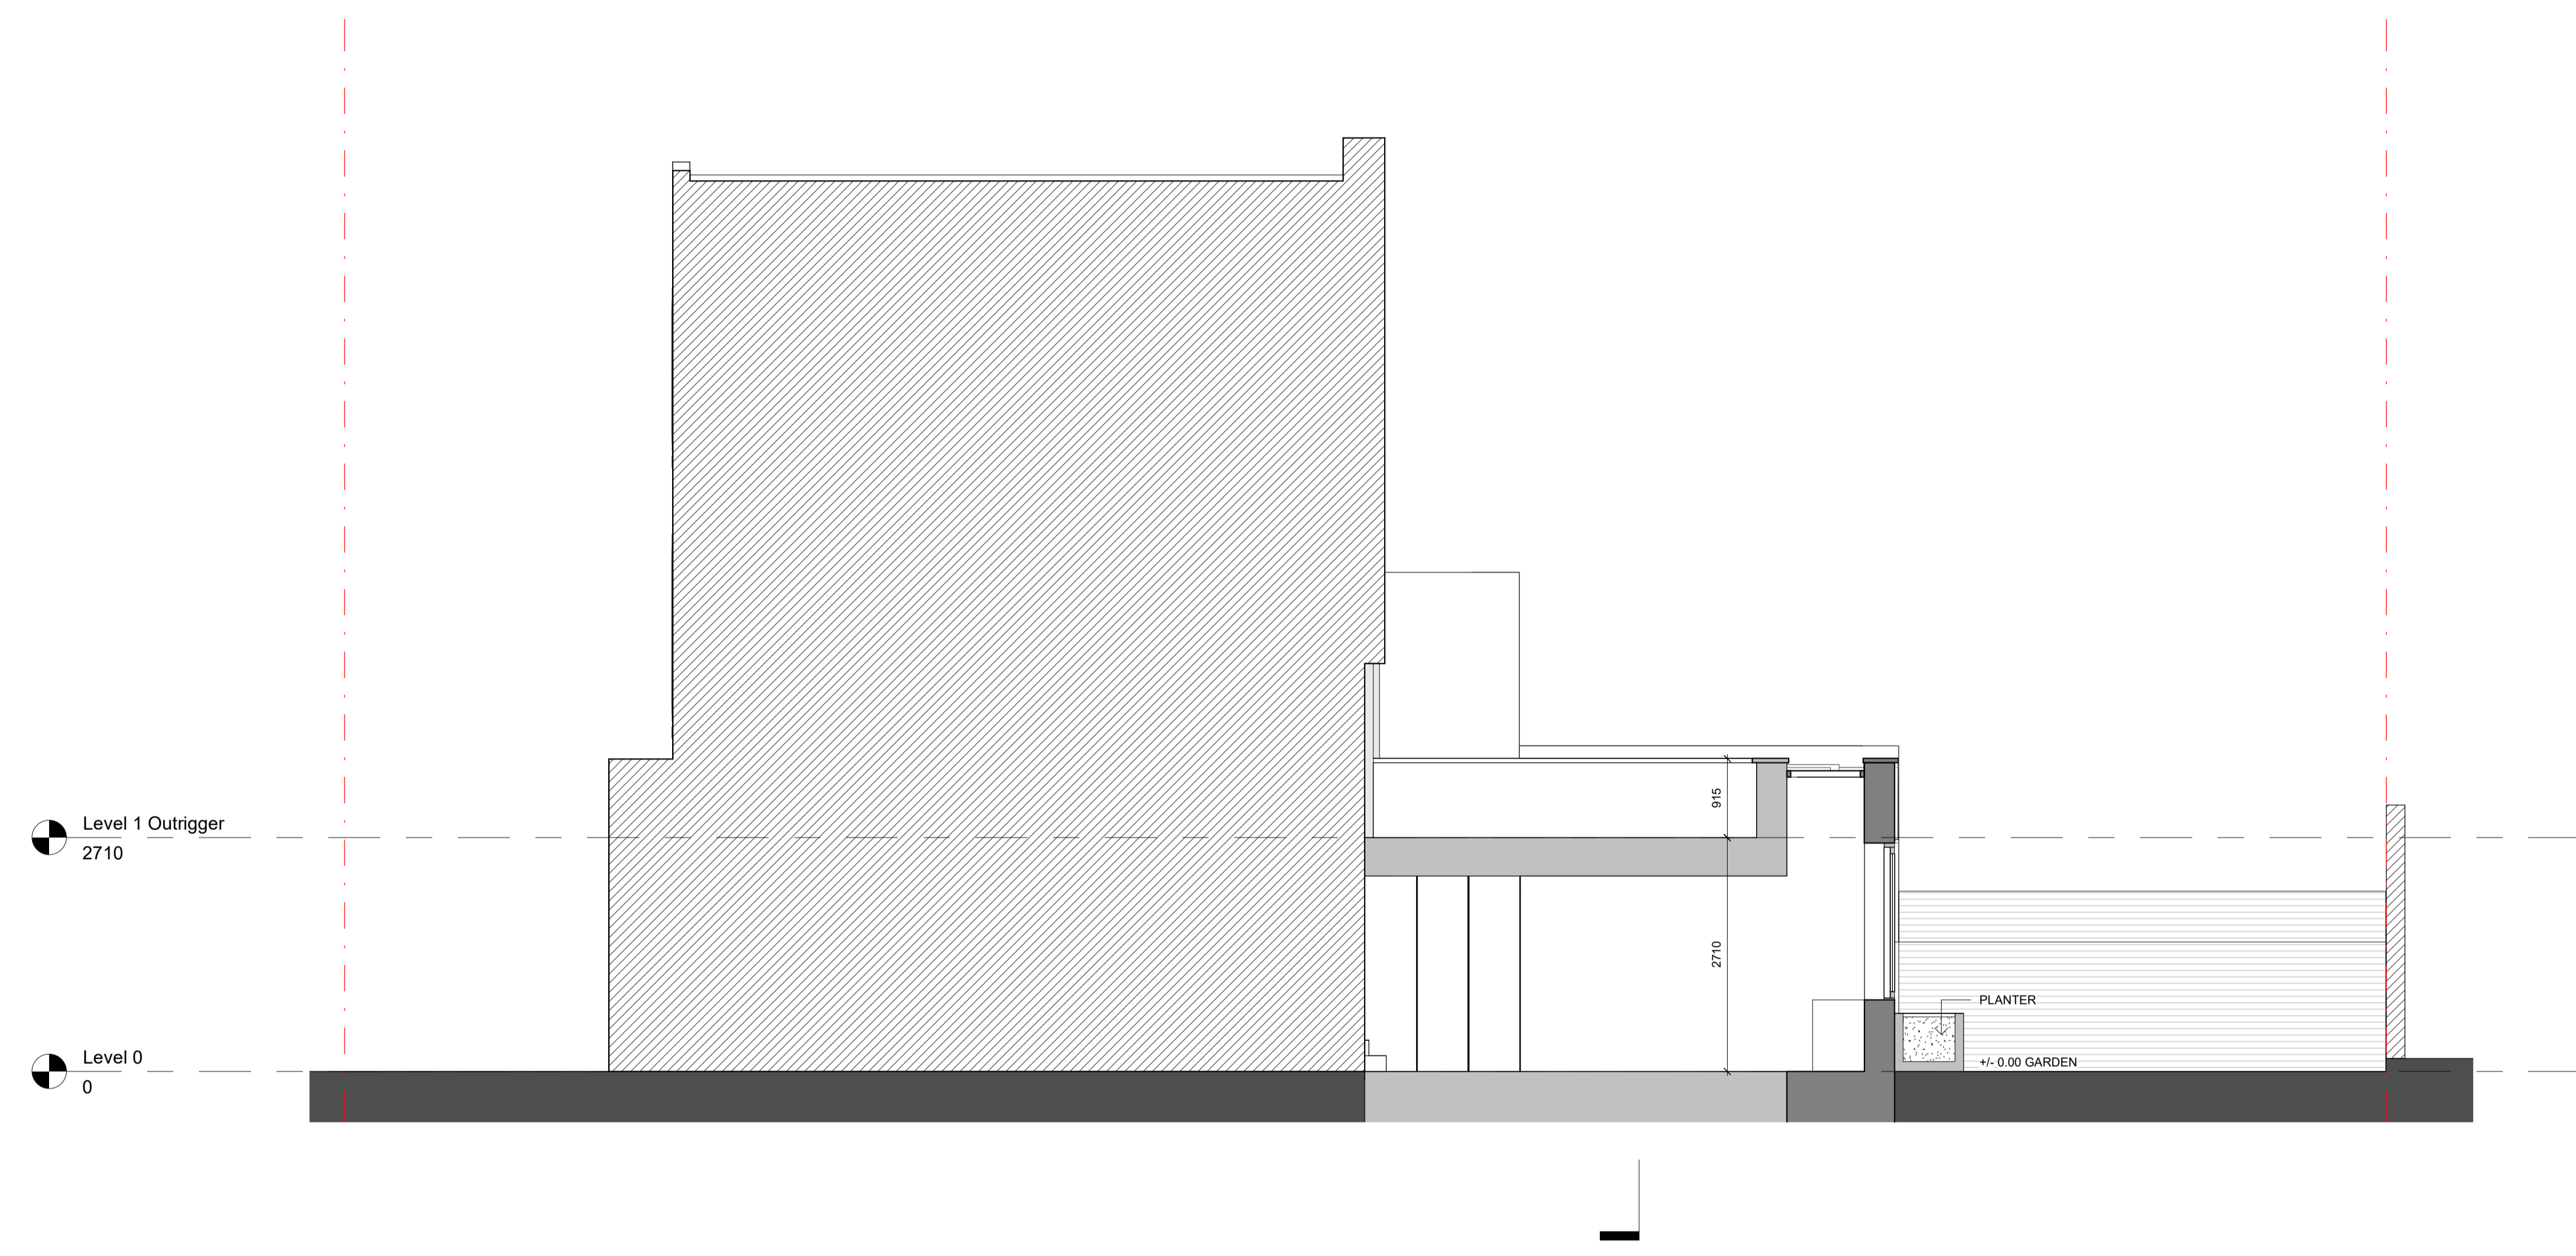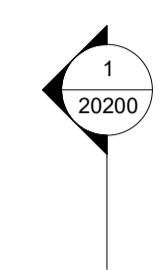

LEGEND:

- Existing
- Proposed
- Landscape and green roof
- Assumed boundary line

rev	date	issue description	dw	ch
A	14/11/2023	Amended design	LA	DC
-	03/07/2023	Planning	LA	DC

revisions



designer
lsd architects
 Unit 13, 39 Graysden Ave, London E8 3QA, UK
 +44 (0) 7950 007 995
 hello@lsdarchitects.co.uk www.lsdarchitects.co.uk

client
 Elizabeth Silva
 204 Grafton Rd, London NW5 4AX

notes
 Dimensions govern.
 All dimensions are in millimeters unless noted otherwise.
 All discrepancies to be notified in writing to LSD Architects.
 This drawing is to be read in conjunction with all relevant architect's and engineer's information.
 Area measurements must not be taken to represent contractual documentation.
 All rights reserved. © LSD Architects Ltd.
 This drawing may contain data under lease from Ordnance Survey. Unauthorised reproduction infringes crown copyright.

project	2306 204 Grafton Road
zone	Rear Garden
drawing title	Proposed Long Section 1
scale	1 : 50 @ A1
status	For planning
date	09/06/2023
drawn by	LA checked by DC
drawing no	2306 - LSD - 20201
rev no	A



LEGEND:

 Existing
 Proposed
 Landscape and green roof
 Assumed boundary line

rev	date	issue description	LA	DC	dw	ch
A	14/11/2023	Amended design	LA	DC		
-	03/07/2023	Planning	LA	DC		





designer **lsd architects**
 Unit 13, 39 Graysden Ave, London E8 3QA, UK
 +44 (0) 7950 007 995
 hello@lsdarchitects.co.uk www.lsdarchitects.co.uk

client Elizabeth Silva
 204 Grafton Rd, London NW5 4AX

notes
 Dimensions govern.
 All dimensions are in millimeters unless noted otherwise.
 All discrepancies to be notified in writing to LSD Architects.
 This drawing is to be read in conjunction with all relevant architect's and engineer's information.
 Area measurements must not be taken to represent contractual documentation.
 All rights reserved. © LSD Architects Ltd.
 This drawing may contain data under lease from Ordnance Survey. Unauthorised reproduction infringes crown copyright.

project	2306 204 Grafton Road
zone	Rear Garden
drawing title	Proposed Rear Elevation
scale	1 : 50 @ A1
status	For planning
date	15/05/2023
drawn by	LA
checked by	DC
drawing no	2306 - LSD - 20300
rev no	A

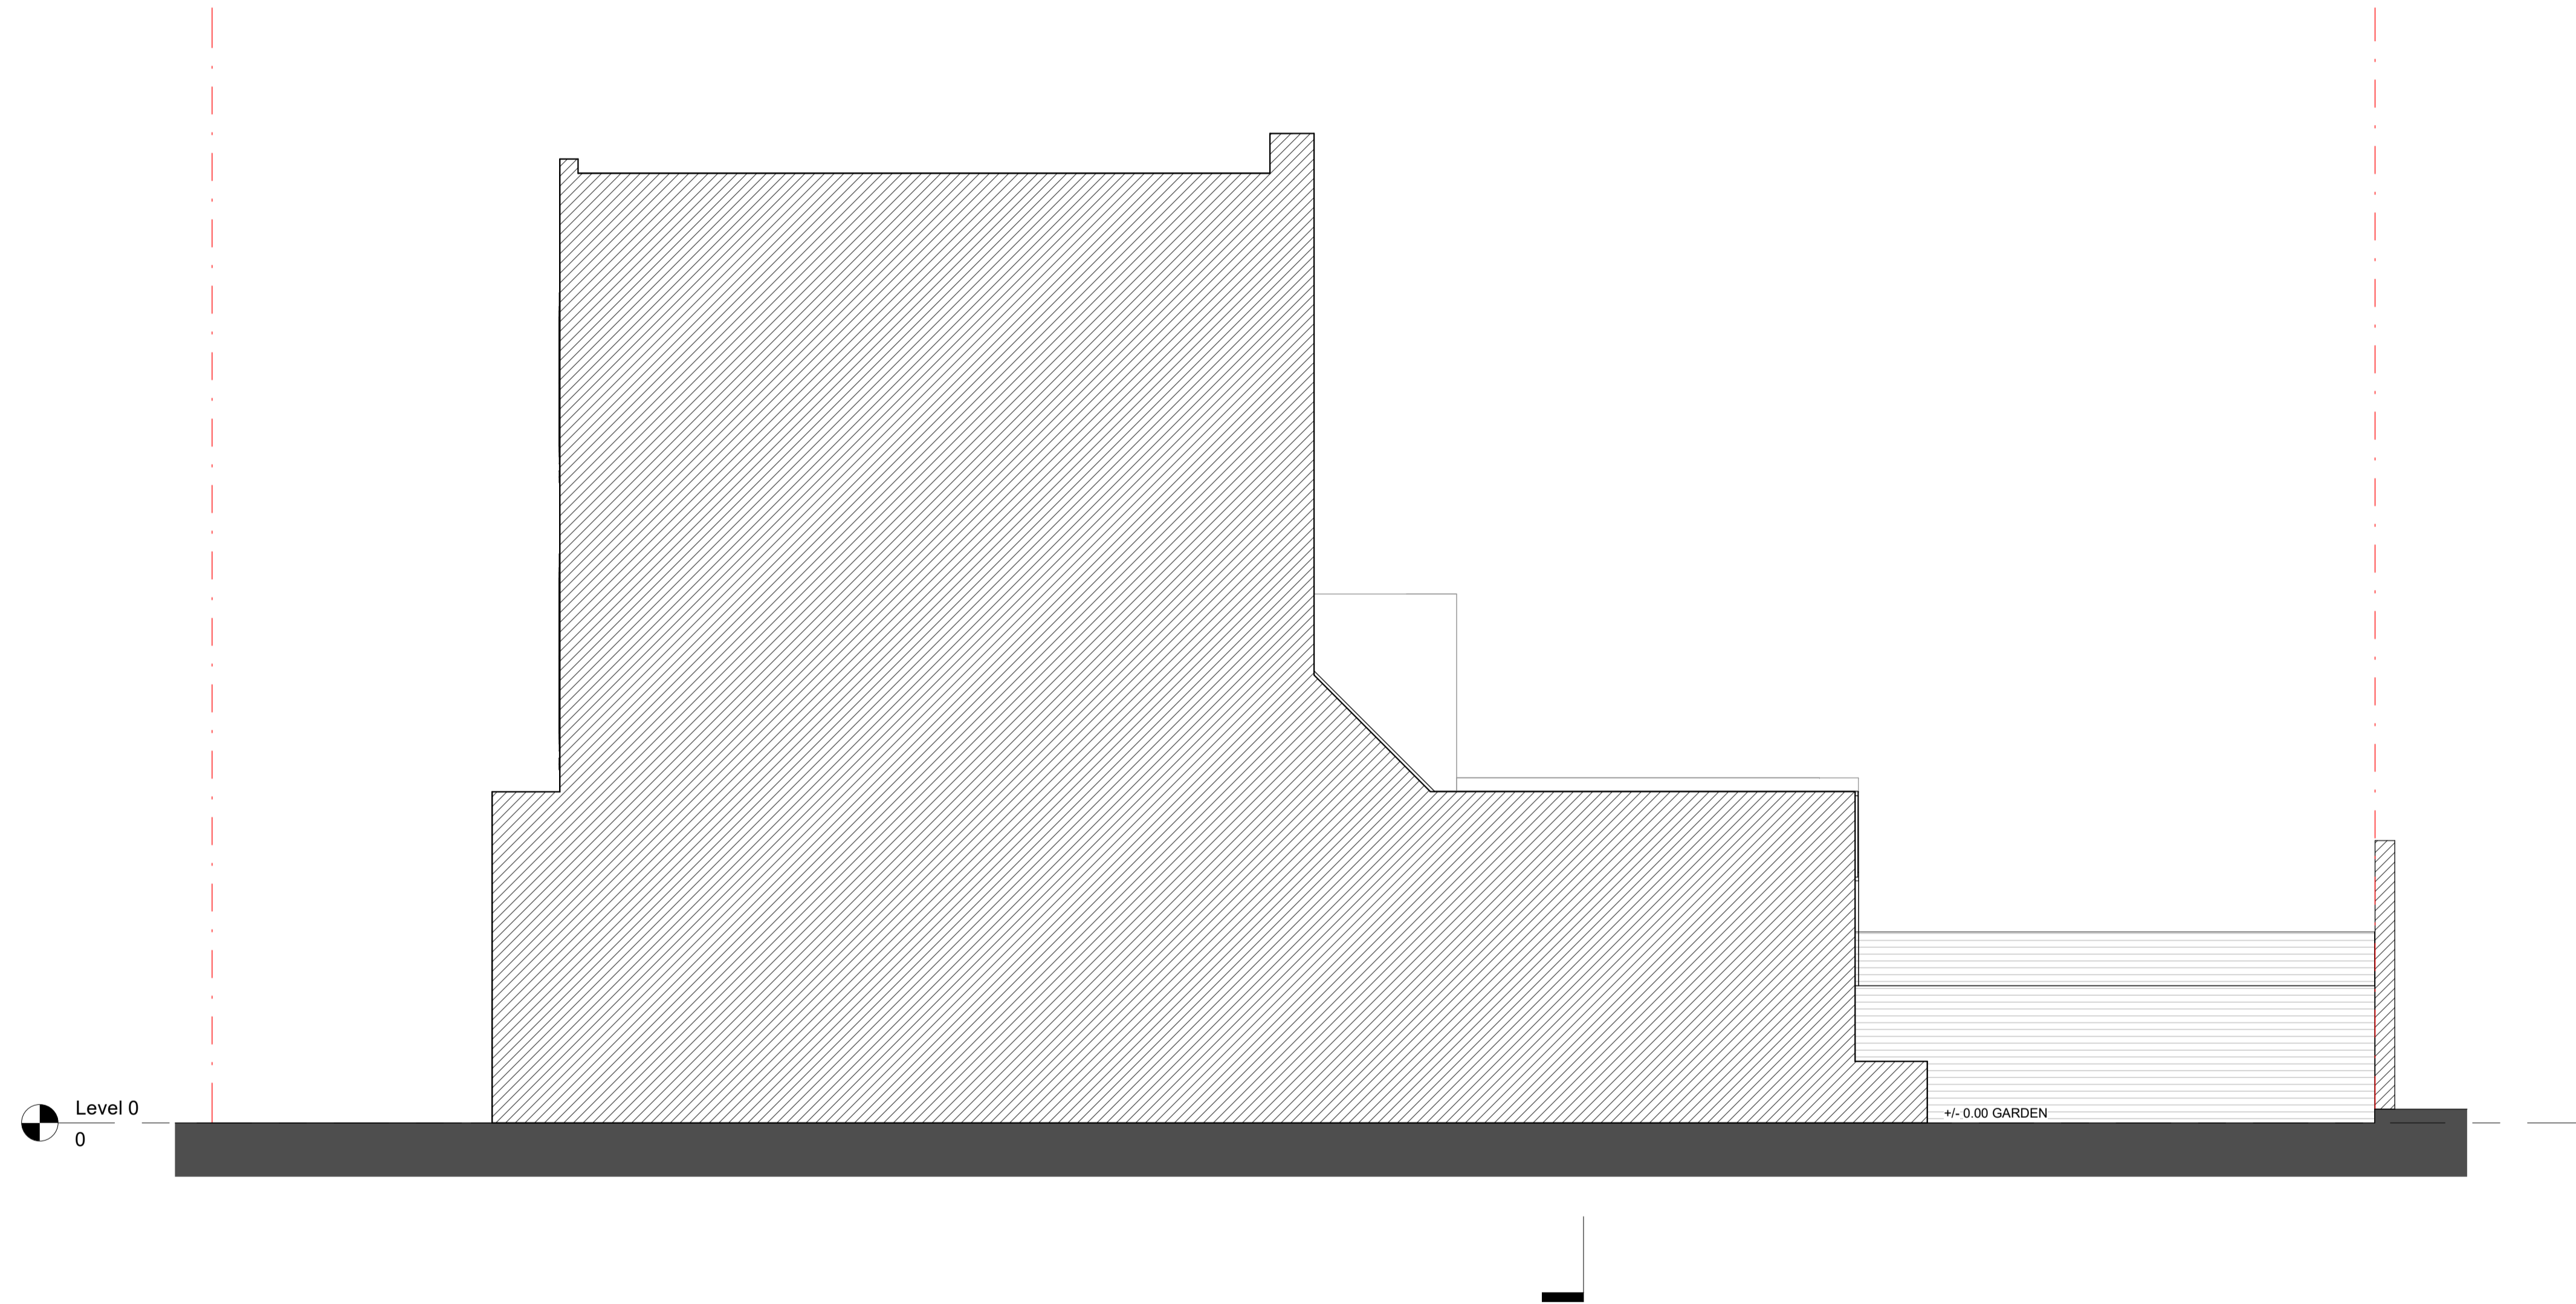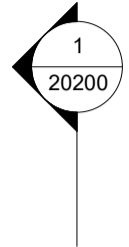

LEGEND:

- Existing
- Proposed
- Landscape and green roof
- Assumed boundary line

rev	date	issue description	dw	ch
A	14/11/2023	Amended design	LA	DC
-	03/07/2023	Planning	LA	DC





designer
lsd architects
 Unit 13, 39 Graysden Ave, London E8 3QA, UK
 +44 (0) 7950 007 995
 hello@lsdarchitects.co.uk www.lsdarchitects.co.uk

client
 Elizabeth Silva
 204 Grafton Rd, London NW5 4AX

notes
 Dimensions govern.
 All dimensions are in millimeters unless noted otherwise.
 All discrepancies to be notified in writing to LSD Architects.
 This drawing is to be read in conjunction with all relevant architect's and engineer's information.
 Area measurements must not be taken to represent contractual documentation.
 All rights reserved. © LSD Architects Ltd.
 This drawing may contain data under lease from Ordnance Survey. Unauthorised reproduction infringes crown copyright.

project	2306 204 Grafton Road		
zone	Rear Garden		
drawing title	Proposed Side Elevation 1		
scale	1 : 50 @ A1		
status	For planning		
date	27/07/2023		
drawn by	LA	checked by	DC
drawing no	2306 - LSD - 20301		rev no A

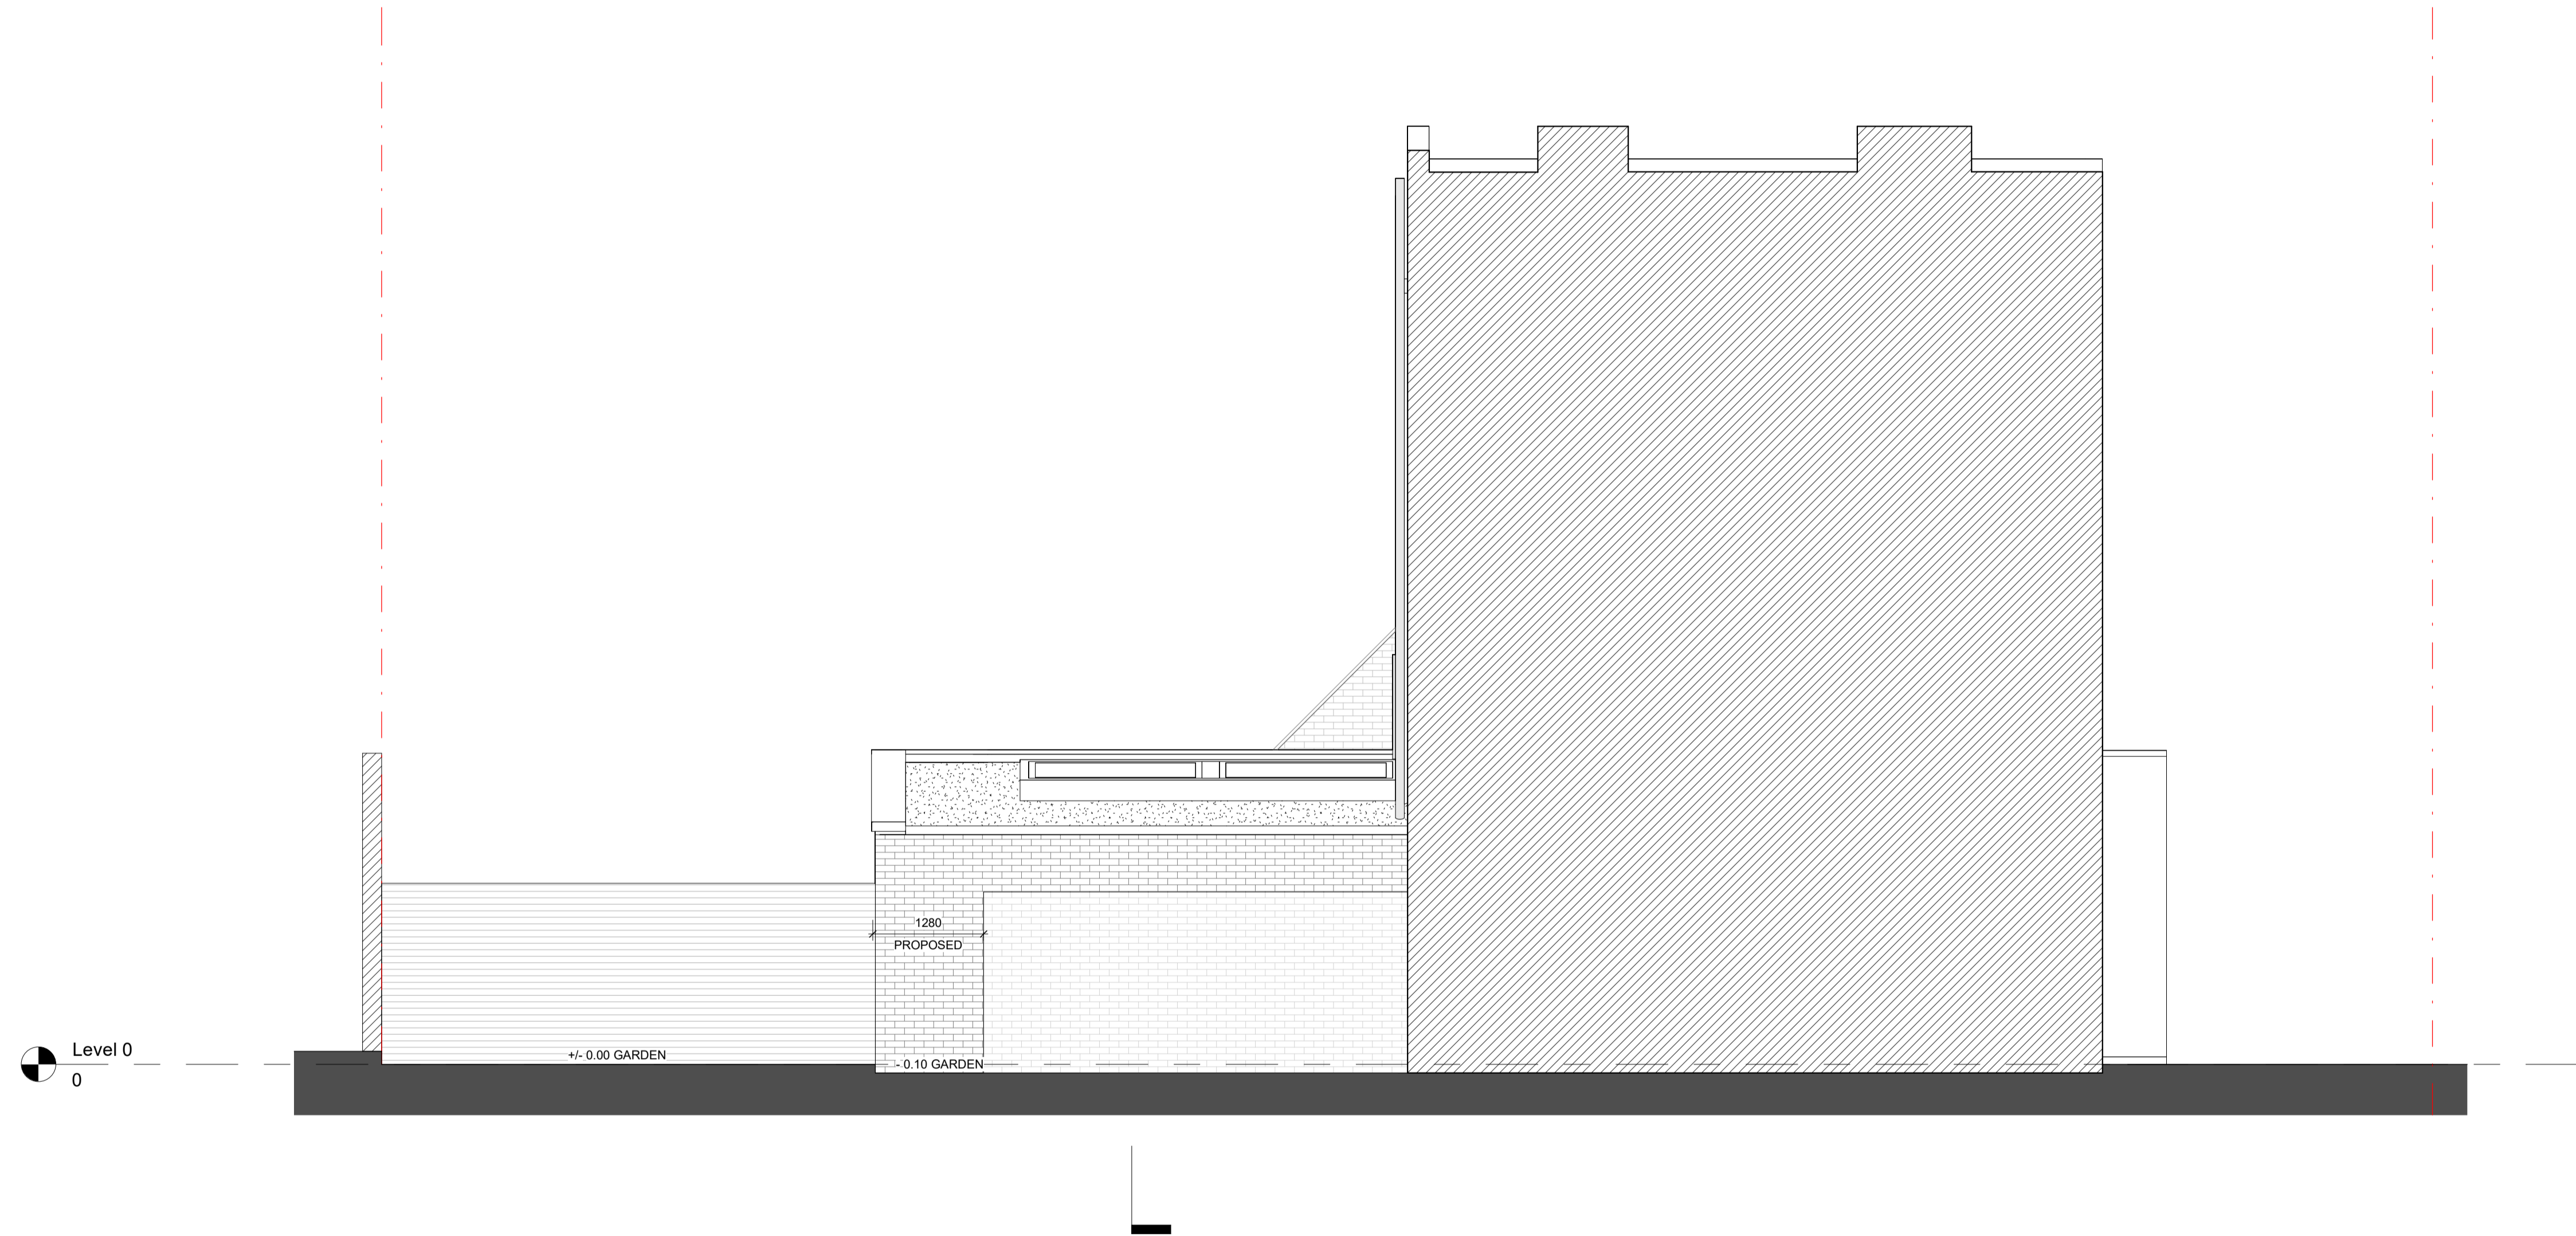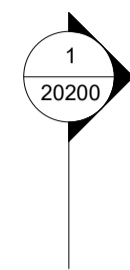

Level 0
0

LEGEND:

 Existing
 Proposed
 Landscape and green roof
 Assumed boundary line

rev	date	issue description	dw	ch
A	14/11/2023	Amended design	LA	DC
-	03/07/2023	Planning	LA	DC



designer
lsd architects
 Unit 13, 39 Gransden Ave, London E8 3QA, UK
 +44 (0) 7950 007 995
 hello@lsdarchitects.co.uk www.lsdarchitects.co.uk

client
 Elizabeth Silva
 204 Grafton Rd, London NW5 4AX

notes
 Dimensions govern.
 All dimensions are in millimeters unless noted otherwise.
 All discrepancies to be notified in writing to LSD Architects.
 This drawing is to be read in conjunction with all relevant architect's and engineer's information.
 Area measurements must not be taken to represent contractual documentation.
 All rights reserved. © LSD Architects Ltd.
 This drawing may contain data under lease from Ordnance Survey. Unauthorised reproduction infringes crown copyright.

project	2306 204 Grafton Road
zone	Rear Garden
drawing title	Proposed Side Elevation 2
scale	1 : 50 @ A1
status	For planning
date	15/05/2023
drawn by	LA
checked by	DC
drawing no	2306 - LSD - 20302
rev no	A