



EXISTING FRONT ELEVATION - Clerkenwell Road

EXISTING FRONT - corner (drawn flat)

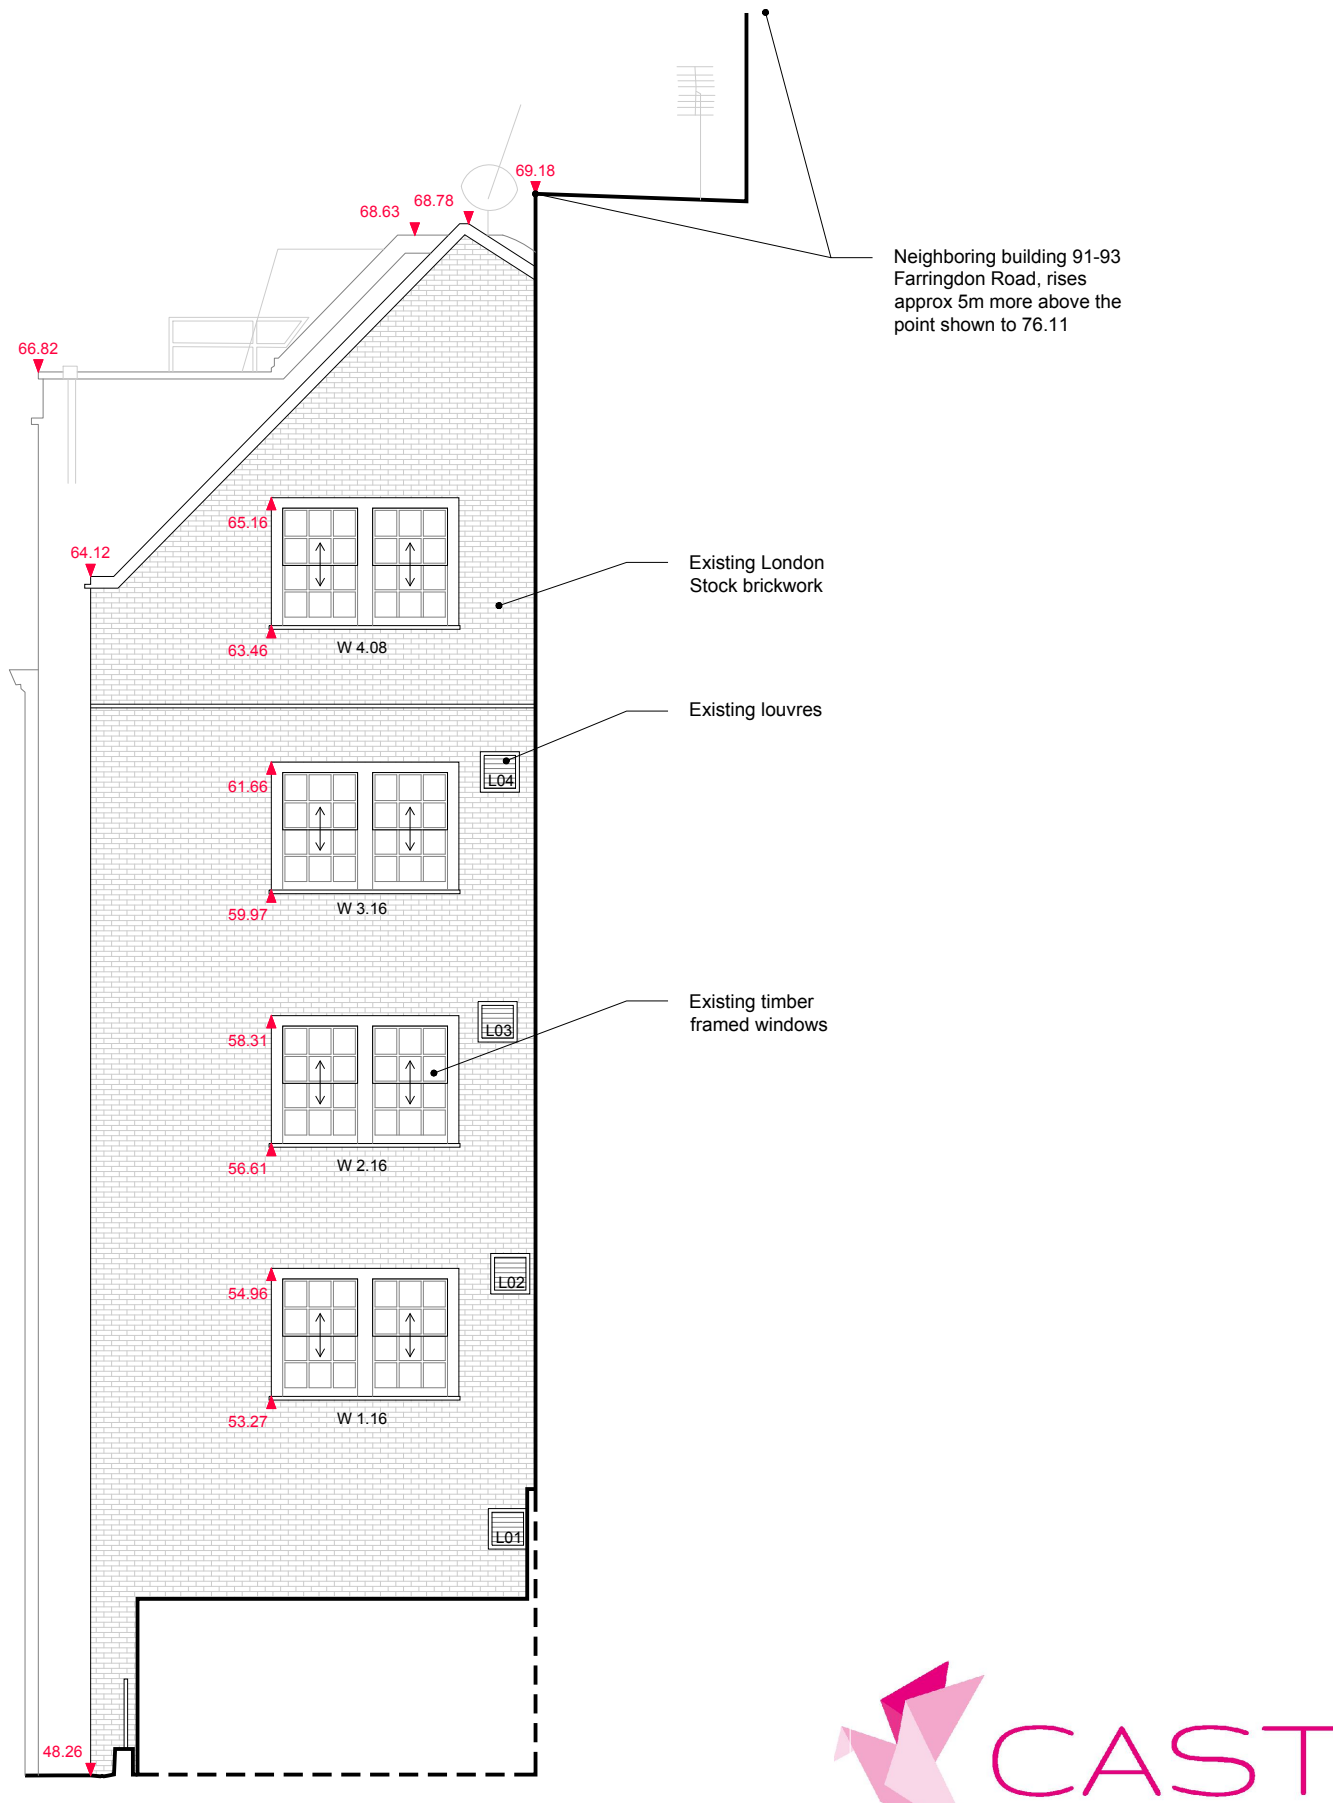

EXISTING REAR ELEVATION - Onslow Street

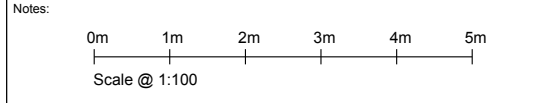

- Pivot Window - Crittal
- Casement Window/Door - Crittal
- Timber Sash Window

General: 1. Do not scale drawings. Dimensions govern. 2. All dimensions are in millimeters unless noted otherwise. 3. All dimensions shall be verified on site before proceeding with the work. 4. Architect shall be notified in writing of any discrepancies.

/	31.07.23	Planning - Roof, MEP + Signage	Drawing Title		
	A	20.09.23	EXISTING ELEVATIONS CLERKENWELL RD (front) + ONSLOW ST (rear)		
			Client		
			Cast Interiors UK		
			Job Title		
			2210 65 Clerkenwell Road, EC1R 5BL		
			Issue Date	Scale @ A3	Scale @ A1
			20.09.23	1:100	1:50
			Drawing No	Rev	Status
			2210 02.18	A	Planning
			Caitriona Casey - Architect caitriona@caitrionacasey.com +44 (0)7843958169		