



New double glazed doorset with natural anodised aluminium frame

New double glazed casement window with natural anodised aluminium frame


New double glazed fixed window with natural anodised aluminium frame

New double glazed doorset with natural anodised aluminium frame

New double glazed fixed window with natural anodised aluminium frame

New double glazed casement window with natural anodised aluminium frame

Line of glazing behind canopy

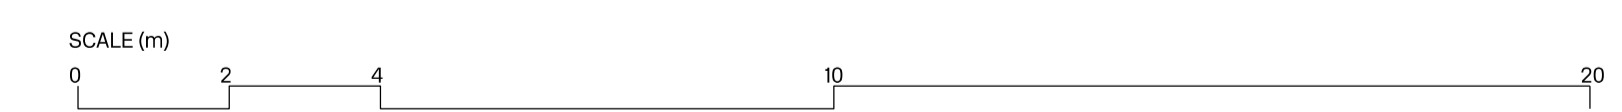

Rev	Date	Status	Note	Team	General Notes	Location	Gibson Thornley Architects			
01	27.11.2023	Planning	Drawing Issue	<p>Client: Lazari Investments Ltd</p> <p>Architect: Gibson Thornley Architects</p> <p>Landscape Architect: Studio ONB</p> <p>Graphic Designer: BOB Design</p> <p>Structural Engineer: Quadrant Harmon</p> <p>Civil Engineer: GLP</p> <p>MEP Engineer: GLP</p> <p>Fire Consultant: Janson Hughes</p> <p>Sustainability Consultant: GLP</p> <p>Cost Consultant: C N Associates</p> <p>Lighting Consultant: Pritchard Themis</p> <p>Planning Consultant: CBRE</p> <p>Approved Inspector: Salus</p> <p>Project Manager: Cushman & Wakefield</p>	<p>01. Do not scale from this drawing.</p> <p>02. All dimensions to be checked on site by the contractor and such dimensions to be his responsibility.</p> <p>03. Report all drawing errors, omissions and discrepancies to the architect.</p> <p>04. This document may be used in an uncontrolled CAD format to enable others to use it as background information to make alterations and/or additions. In that instance the file will be accompanied by a PDF version. It is for those making such alterations and additions to ensure that they make use of current background information.</p> <p>05. Gibson Thornley Architects accepts no liability for any such alterations or additions to the background information or arising out of changes to background information which occur prior to alterations or additions being made.</p>		<p>Job Title: Maple House</p> <p>Drawing Title: Proposed West Elevation</p> <p>Drawn by: SB</p> <p>Checked by: BG</p> <p>Scale: 1:100 @ A1 / 1:200 @ A3</p> <p>Status: Planning</p>	<p>Gibson Thornley Architects Limited</p> <p>No. 4 The Hangar, Perseverance Works</p> <p>25-27 Hackney Road</p> <p>London E2 7NX</p>		
							<p>Project Zone Type Classification Drawing No Revision</p> <p>20024B - AL [00] 210 01</p>	<p>+44 (0)20 7729 7064</p> <p>www.gibsonthornley.com</p>		