





FINCHLEY ROAD


EXISTING GROUND FLOOR

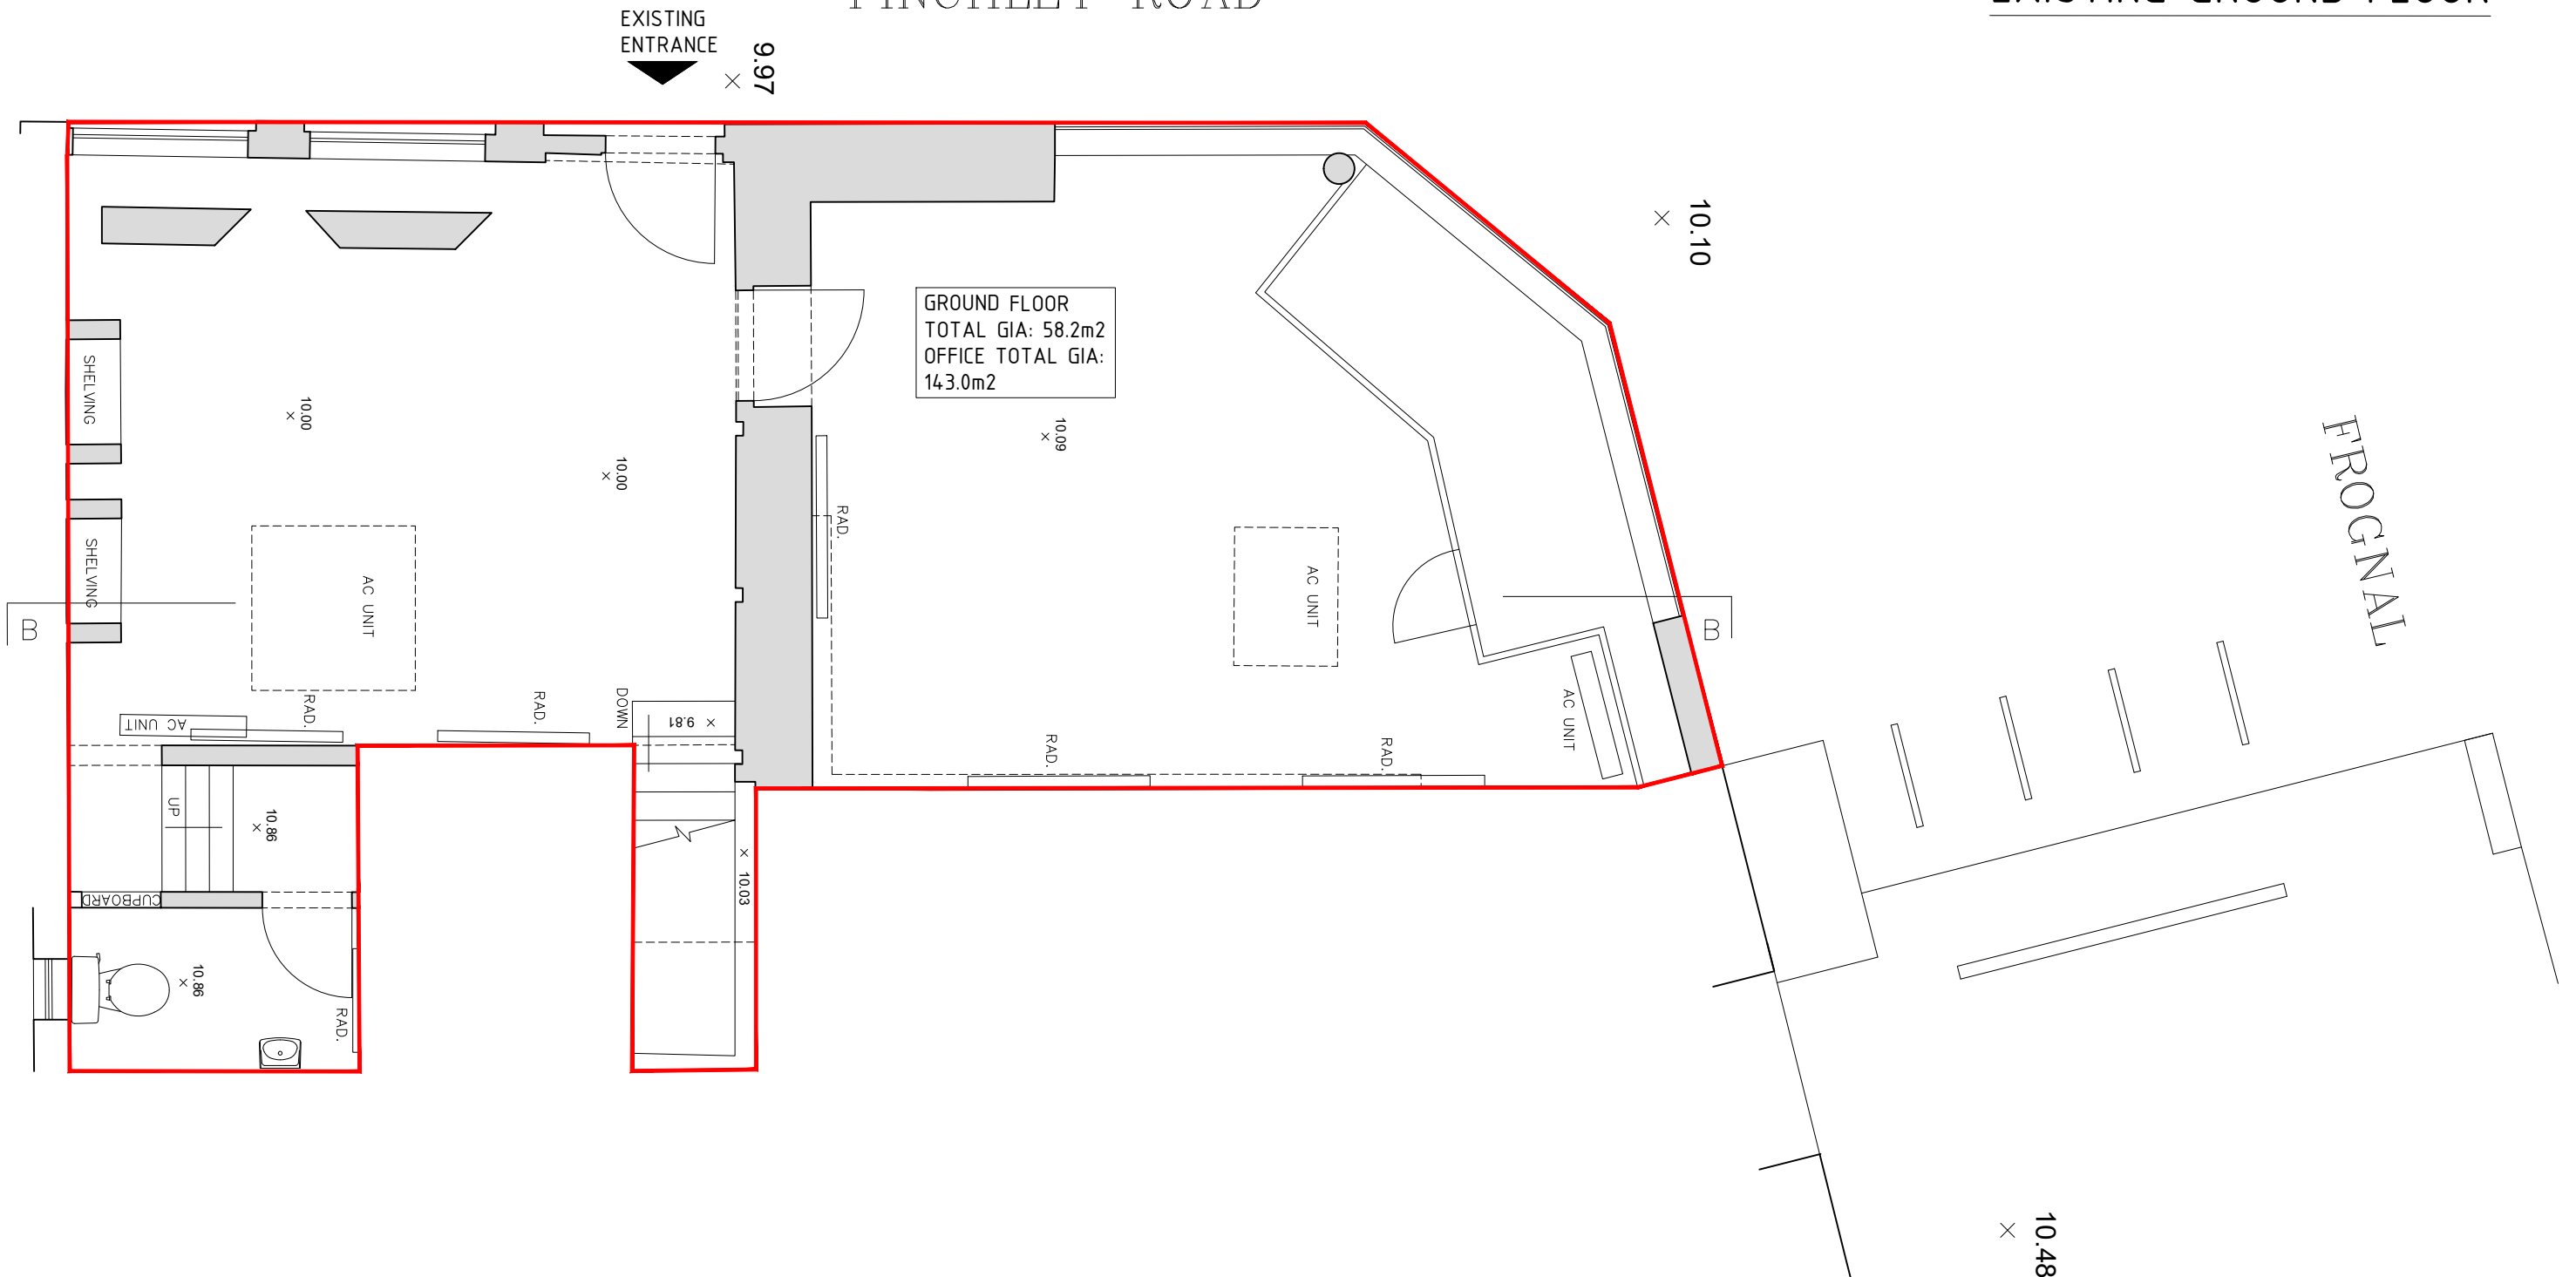

GROUND FLOOR
TOTAL GIA: 58.2m2
OFFICE TOTAL GIA:
143.0m2

KEY


-  EXISTING WALL
-  PROPOSED WALL
-  DEMOLITION

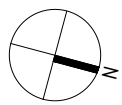

DOCUMENT NOTES:
 1. THIS DRAWING IS FOR PLANNING PURPOSES ONLY AND SHOULD NOT BE USED FOR CONSTRUCTION.
 2. THIS DRAWING AND DESIGN IS FOR USE SOLELY IN CONNECTION WITH THE PROJECT DESCRIBED BELOW.
 3. THIS DRAWING AND DESIGN IS THE PROPERTY OF AS STUDIO AND MUST NOT BE ISSUED, LOANED OR COPIED WITHOUT WRITTEN CONSENT.
 4. THIS DRAWING IS TO BE READ IN CONJUNCTION WITH ALL ADDITIONAL INFORMATION FORMING PART OF THIS APPLICATION.



2 magdalen mews
back of 164 finchley road
london
NW3 5HB
tel:+44 (0)207 794 1625 fax:+44 (0) 207 794 0296
info@as-studio.co.uk

| | | | | |
|--------------------------------------------------|----------------------------|----------------------------|----------|---------------------------------------------------------------------------------------|
| PROJECT ADDRESS: 162-164 FINCHLEY ROAD NW3 | EXISTING GROUND FLOOR PLAN | | |  |
| | DRAWING NO: 4164(PLA)101 | DWG FILE: 4164(PLA)100-300 | | |
| CLIENT NAME: | PROJECT STAGE: PLANNING | DRAWN: CS | | |
| | VERSION: | SCALE: 1:50 | SIZE: A3 | 12 NOV 2023 |

THIS DRAWING AND DESIGN IS THE PROPERTY OF AS-STUDIO LTD AND MUST NOT BE ISSUED, LOANED OR COPIED WITHOUT WRITTEN CONSENT