


1 East Elevation
As Proposed

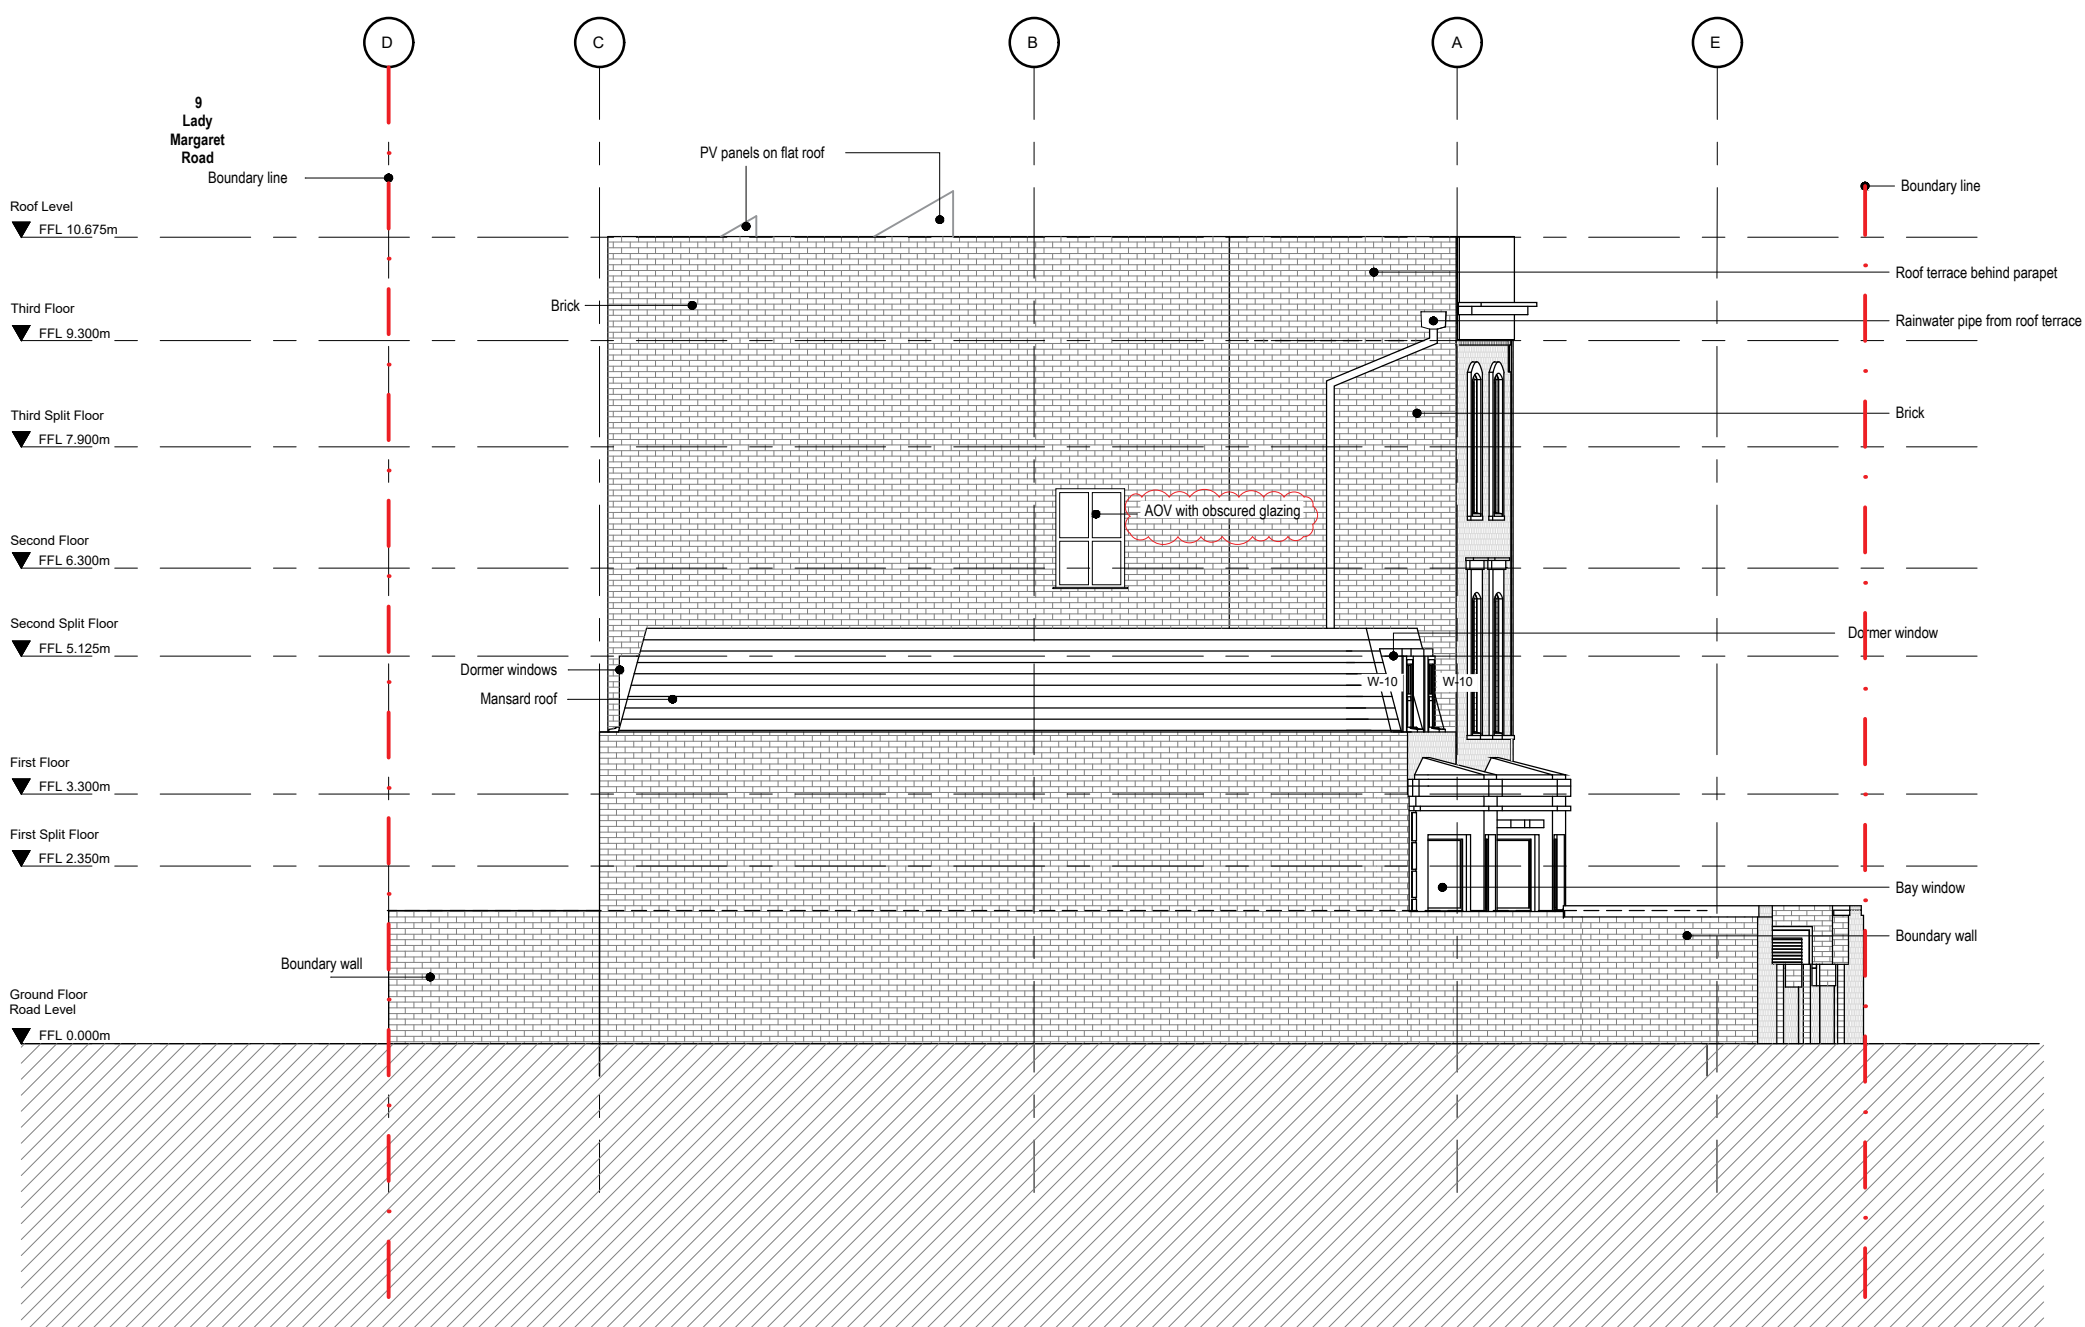

2 East Elevation
As Approved (2022/1406/P)

Comments:
1. Window changed position.

PLANNING SUBMISSION

FALKLAND ROAD

Copyright of CPMG Architects Limited 2023. All rights reserved. No part of this publication may be reproduced, stored in any retrieval system or transmitted in any form or by any means without prior permission of CPMG Architects Limited. Do not scale from drawing, use figure 1.
ISO 9001: 2015 Quality Management
BS EN 19065:2019 Information Management
ISO 14001: 2015 Environmental Management

SECTION 96A DRAWINGS
EAST ELEVATION

CPMG Architects Ltd
People Purpose Place
Nottingham 13 St. Peter's Gate, Nottingham, NG1 2JF
London 31-35 Petty Street, London, EC1W 8TE
Birmingham 50 Snow Hill, Birmingham, B1 1RD
0115 958 9500
0207 492 1805
0121 287 1186
enquiries@cpmg-architects.com
www.cpmg-architects.com

rev	date	by	description	chkd
P02	29.11.23	AO	Obscured word added to side window	AO
P01	29.06.23	CD	First Issue	AO

drawn by	date	checked by	scale
CD	29.06.23	AO	1:100
job no.	drawing no.	revision	media
9013	CPM-01-ZZ-DR-A-8022	P01	A2