


1 North Elevation
As Proposed

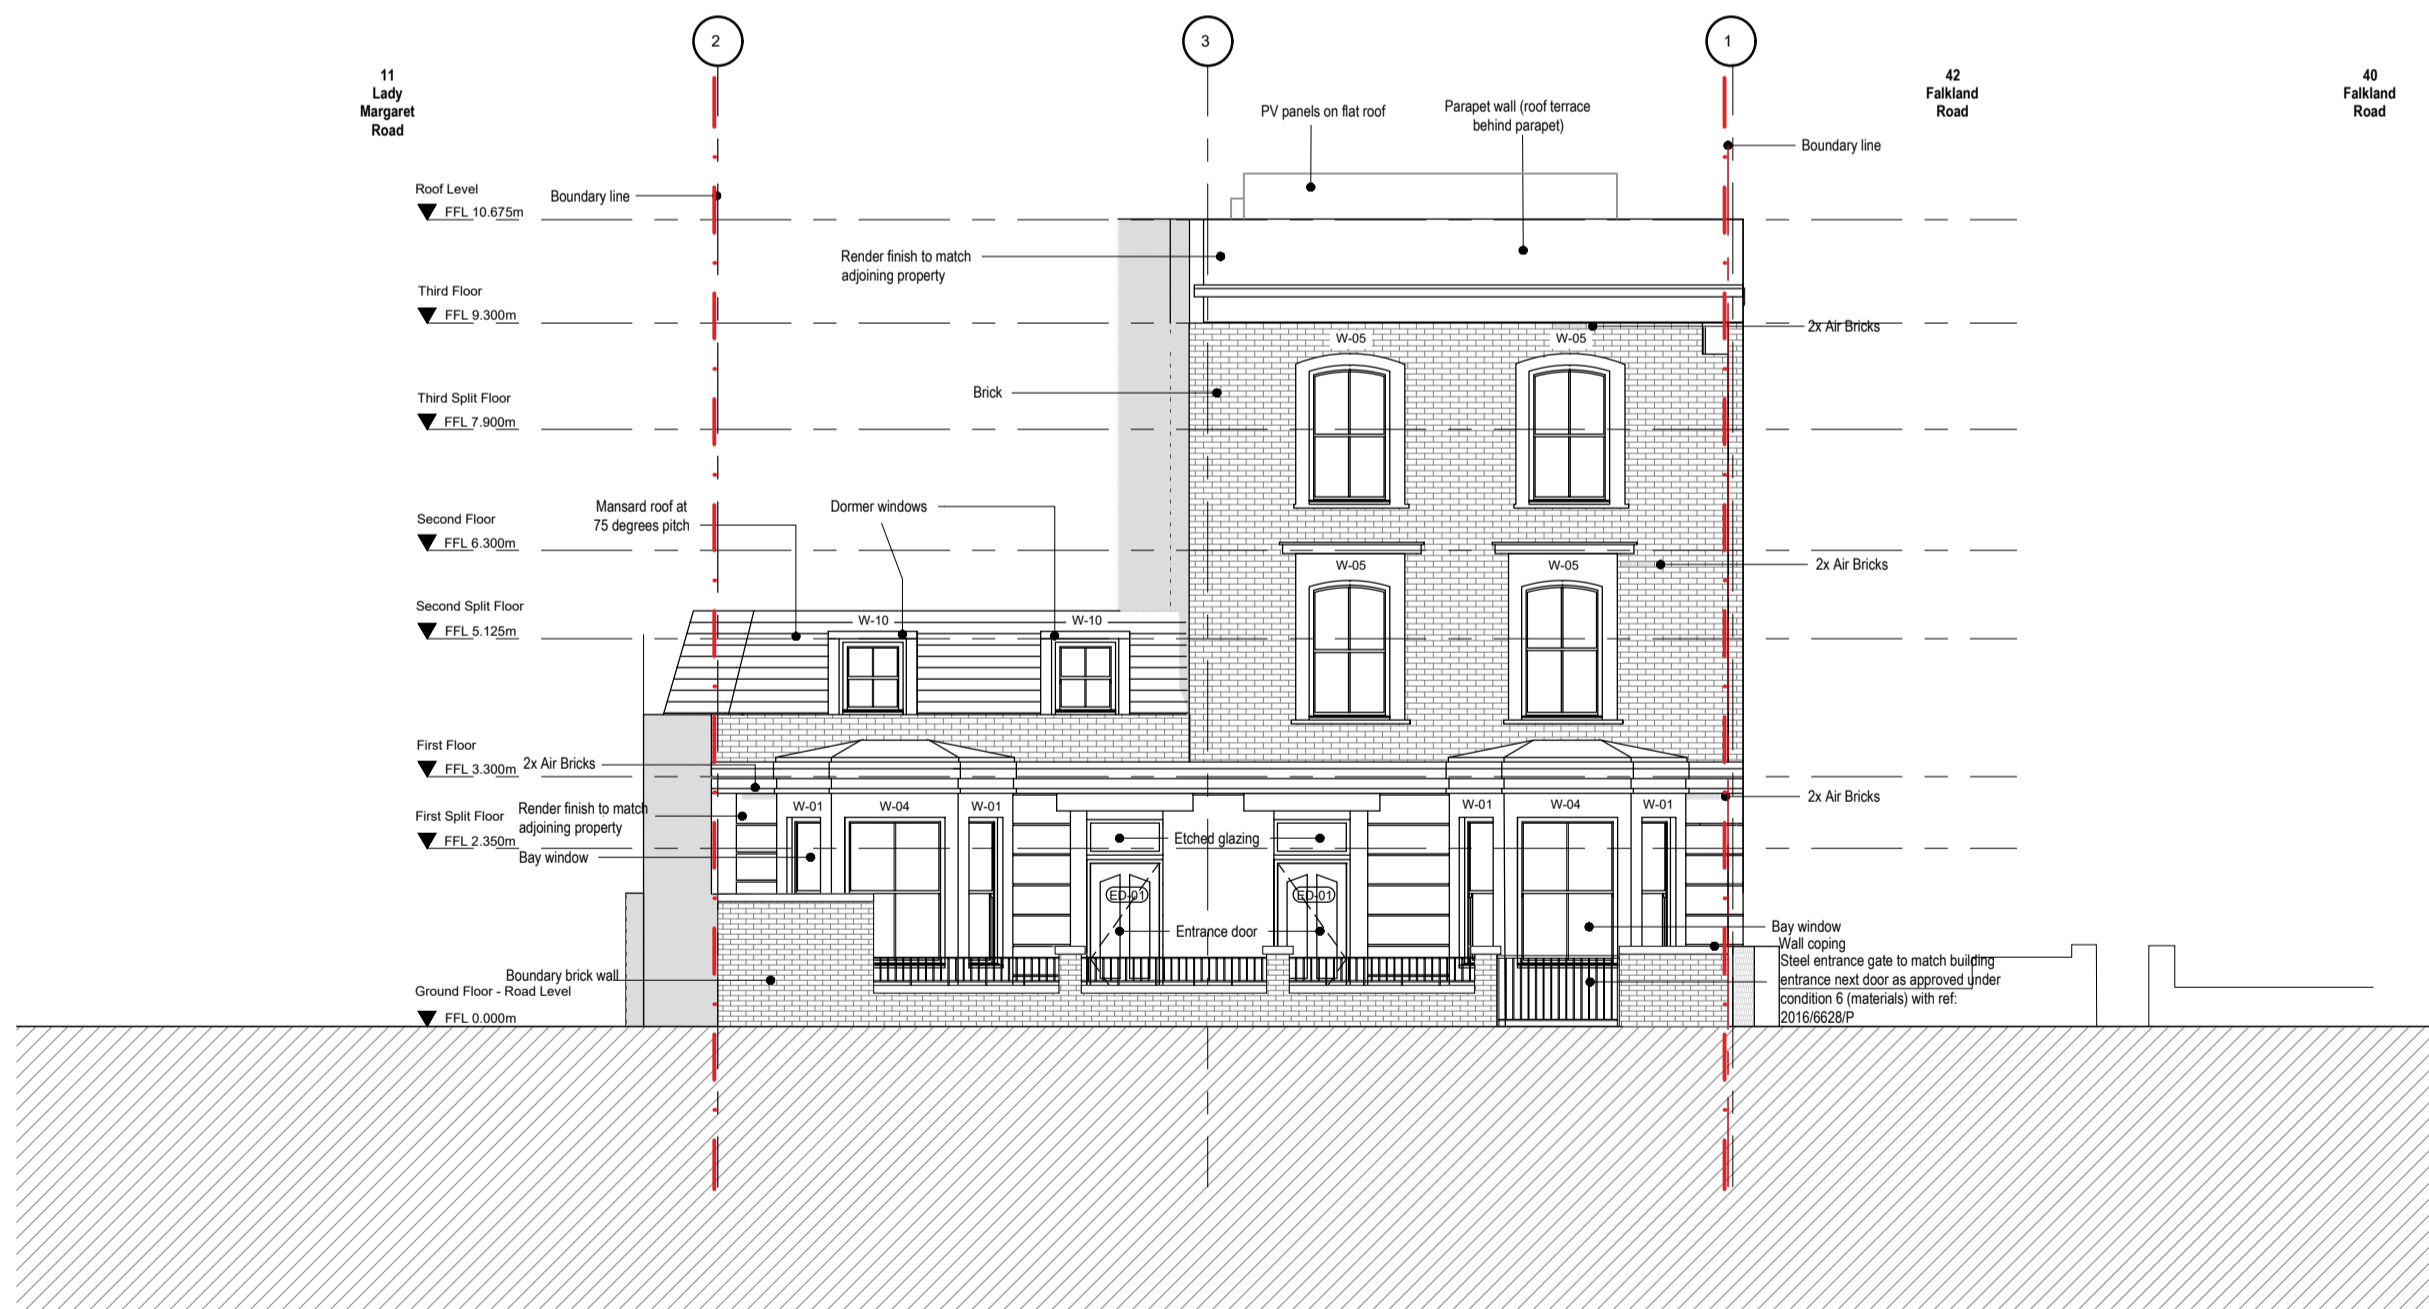

2 North Elevation
As Approved (2022/1406/P)

Comments:

- Distance between front doors changed from 1465mm to 2000mm.
- New dormer window added.
- New external guard added as per adjacent property.

drawing status
PLANNING SUBMISSION

Copyright © CPMG Architects Limited 2023. All rights reserved. No part of this publication may be reproduced, stored in any retrieval system or transmitted in any form or by any means, without prior permission of CPMG Architects Limited. Do not scale from drawing, use figured dimensions only. All dimensions to be checked on site.
ISO 9001: 2015 Quality Management ISO 14001: 2015 Environmental Management BS EN 19900:2016 Information Management

job title
FALKLAND ROAD

drawing title
SECTION 96A DRAWINGS
NORTH ELEVATION

CPMG Architects Ltd
People.Purpose.Place
Nottingham 13 St. Peter's Gate, Nottingham, NG1 2JF 0115 959 9505
London 31, 33 Kings Street, London, EC3N 3TE 0207 492 1904
Birmingham Spaces, The Maltings, Level 1, 3 Whitehouse St, B1 1HD 0121 387 4189
enquiries@cpmg-architects.com www.cpmg-architects.com

drawn by	date	checked by	scale
CD	29.06.23	AO	1:100
job no.	revision	media	
9013	CPM-01-ZZ-DR-A-8020	P01	A2

PO2	29.11.23	AO	Vertical Railing added	AO
PO1	29.06.23	CD	First Issue	AO
rev	date	by	description	chkd