




Front Elevation



Rear Elevation

REV	DATE	COMMENT	DRW	CHK
08	27/05/2022	Planning UPDT	DS	HM
07	29/04/2022	Planning UPDT	DS	HM
06	25/04/2022	Planning UPDT	DS	HM
05	21/04/2022	Planning UPDT	DS	HM
04	12/04/2022	Planning UPDT	DS	HM
03	06/04/2022	Planning UPDT	DS	HM
02	04/03/2022	Planning UPDT	DS	HM
01	01/03/2022	Planning	DS	HM
00	24/11/2021	Initial issue	DS	HM

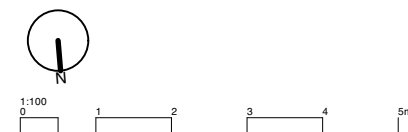

NOTES
All dimensions to be confirmed on site. This drawing is copyright © My-architect

My-architect

Unit 12b, Canonbury Yard
190 New North Road
London, N1 7BJ
T 07912325101 E harry.molyneux@my-architect.io


PROJECT
62 Falkland Road, London, NW5 2XA

DRAWING
Existing Elevations

SCALE
1:100 @ A3


STATUS
Planning

DRAWING No. **297/01/200** REVISION **P08**

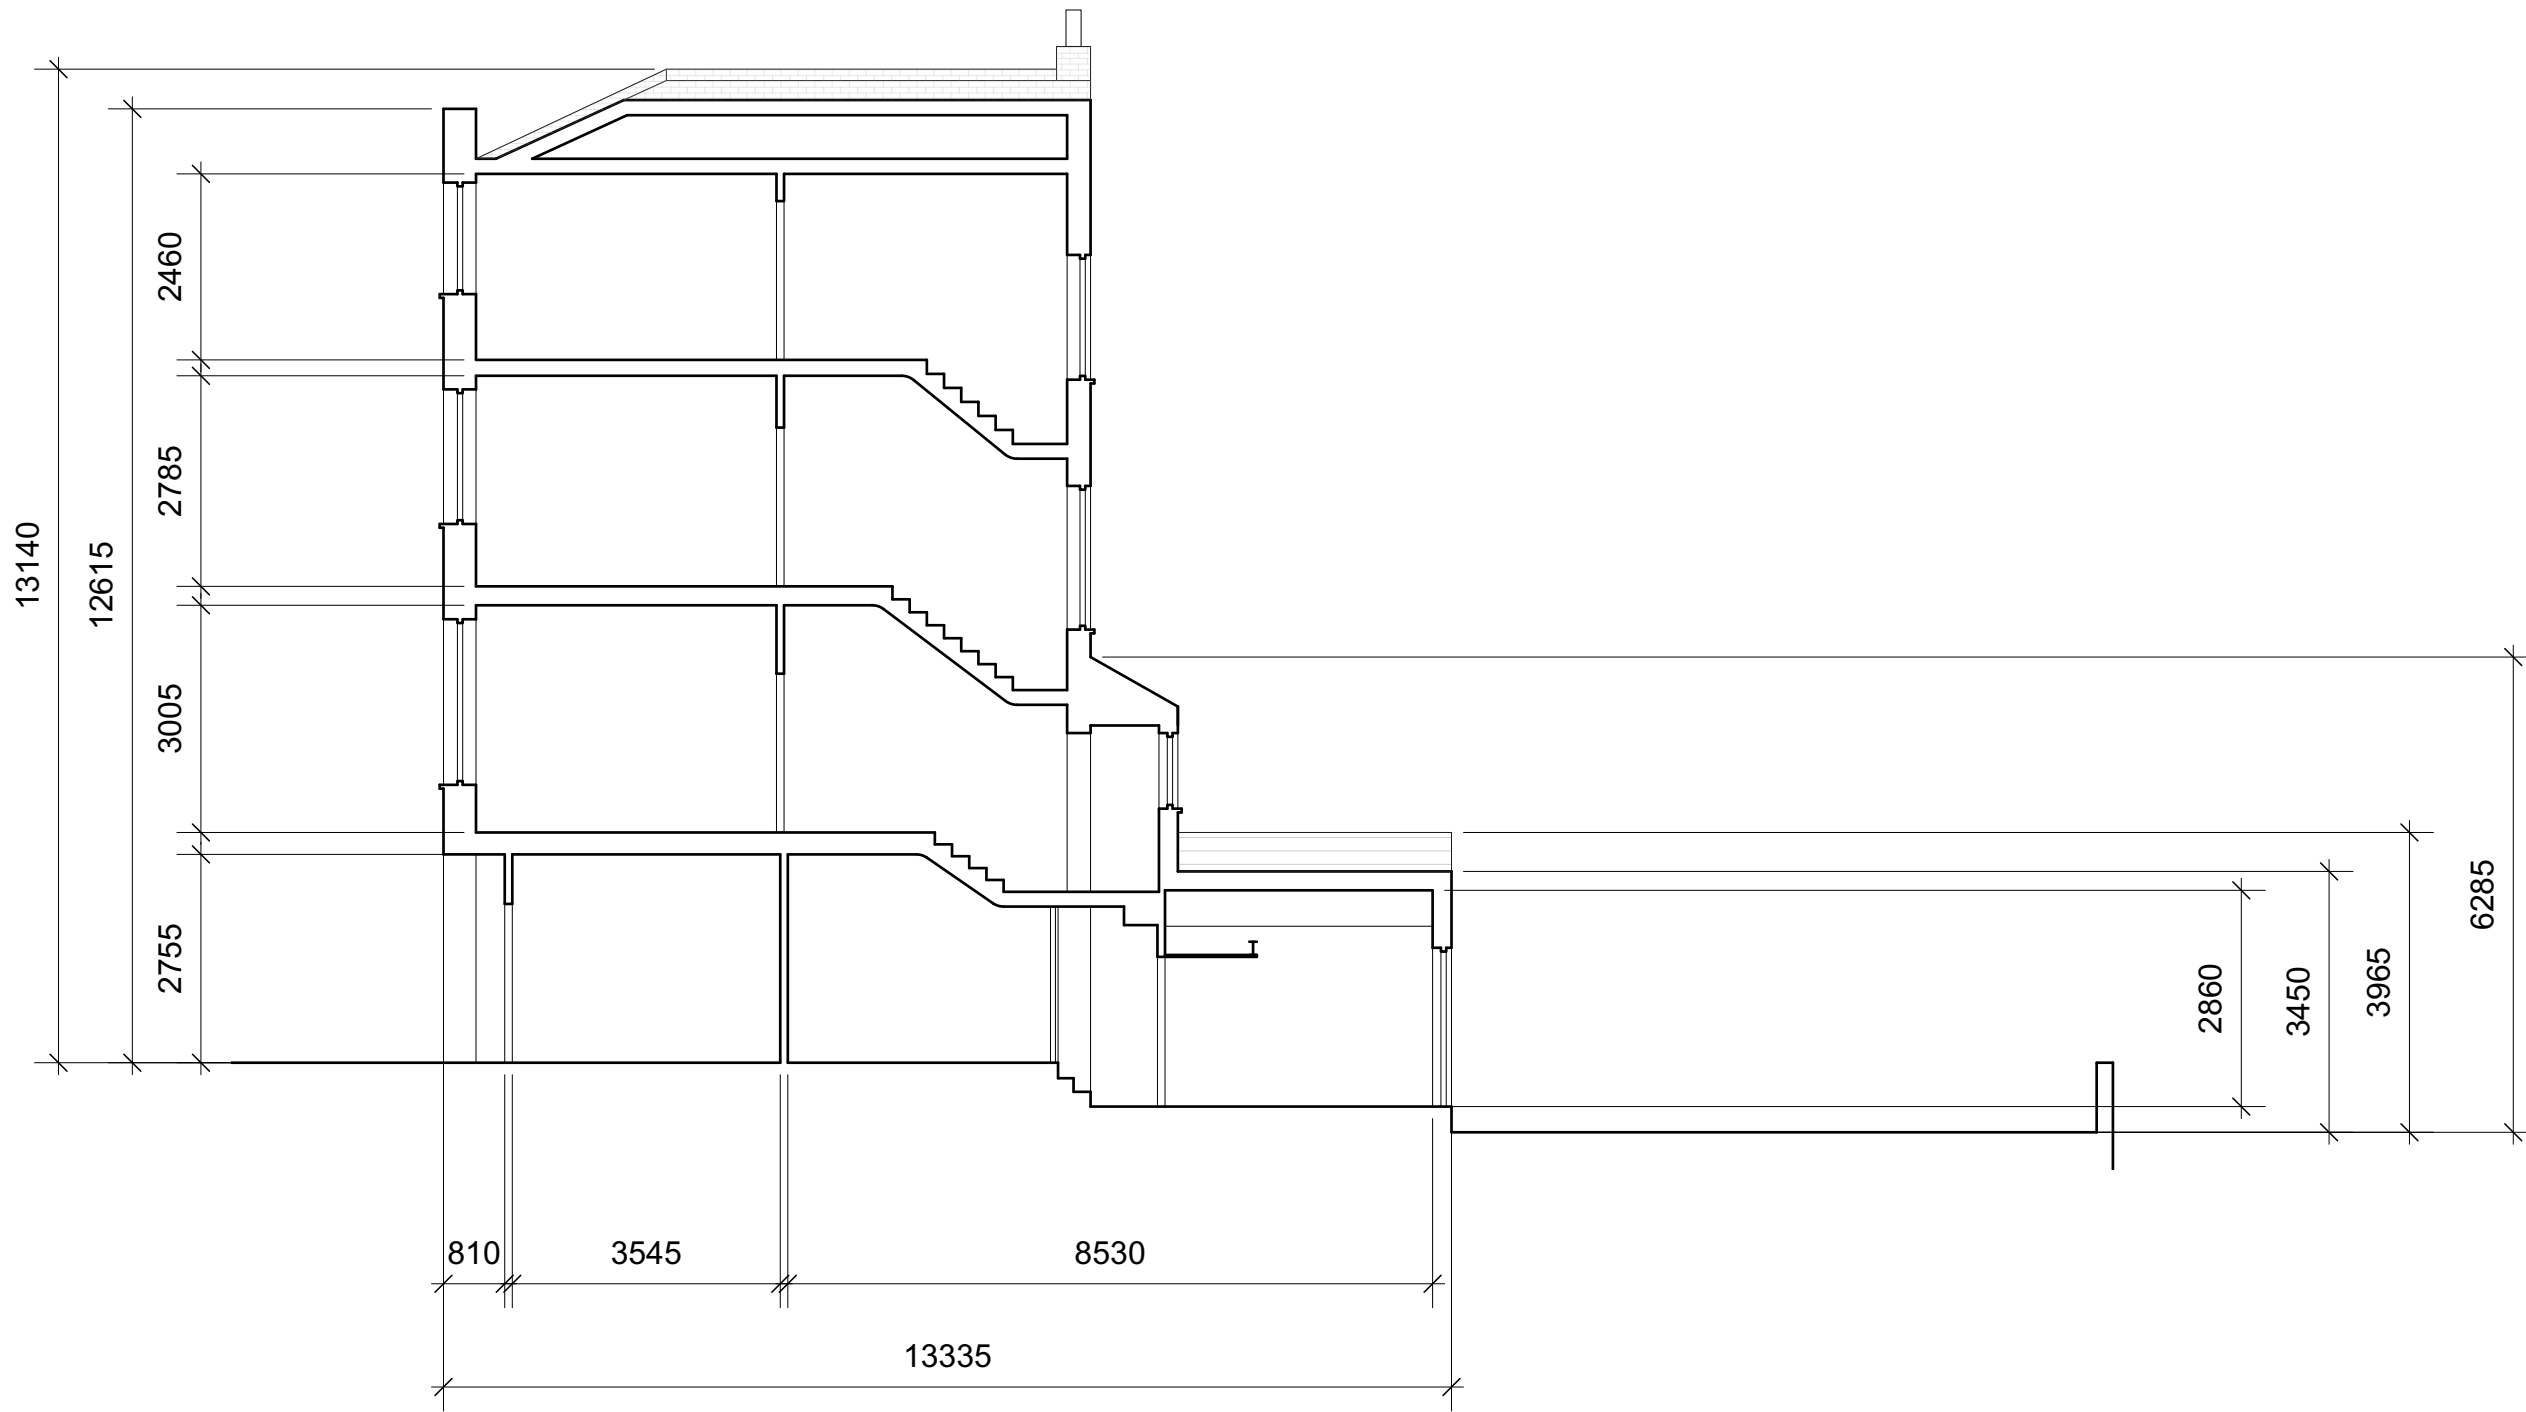

Section

REV	DATE	COMMENT	DRW	CHK
08	27/05/2022	Planning UPDT	DS	HM
07	29/04/2022	Planning UPDT	DS	HM
06	25/04/2022	Planning UPDT	DS	HM
05	21/04/2022	Planning UPDT	DS	HM
04	12/04/2022	Planning UPDT	DS	HM
03	06/04/2022	Planning UPDT	DS	HM
02	04/03/2022	Planning UPDT	DS	HM
01	01/03/2022	Planning	DS	HM
00	24/11/2021	Initial issue	DS	HM

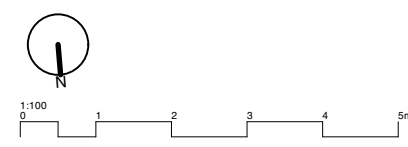

NOTES
All dimensions to be confirmed on site. This drawing is copyright © My-architect

My-architect

Unit 12b, Canonbury Yard
190 New North Road
London, N1 7BJ
T 07912325101 E harry.molyneux@my-architect.io


PROJECT
62 Falkland Road, London, NW5 2XA

DRAWING
Existing Elevations


SCALE
1:100 @ A3

STATUS
Planning

DRAWING No.	REVISION
297/01/201	P08

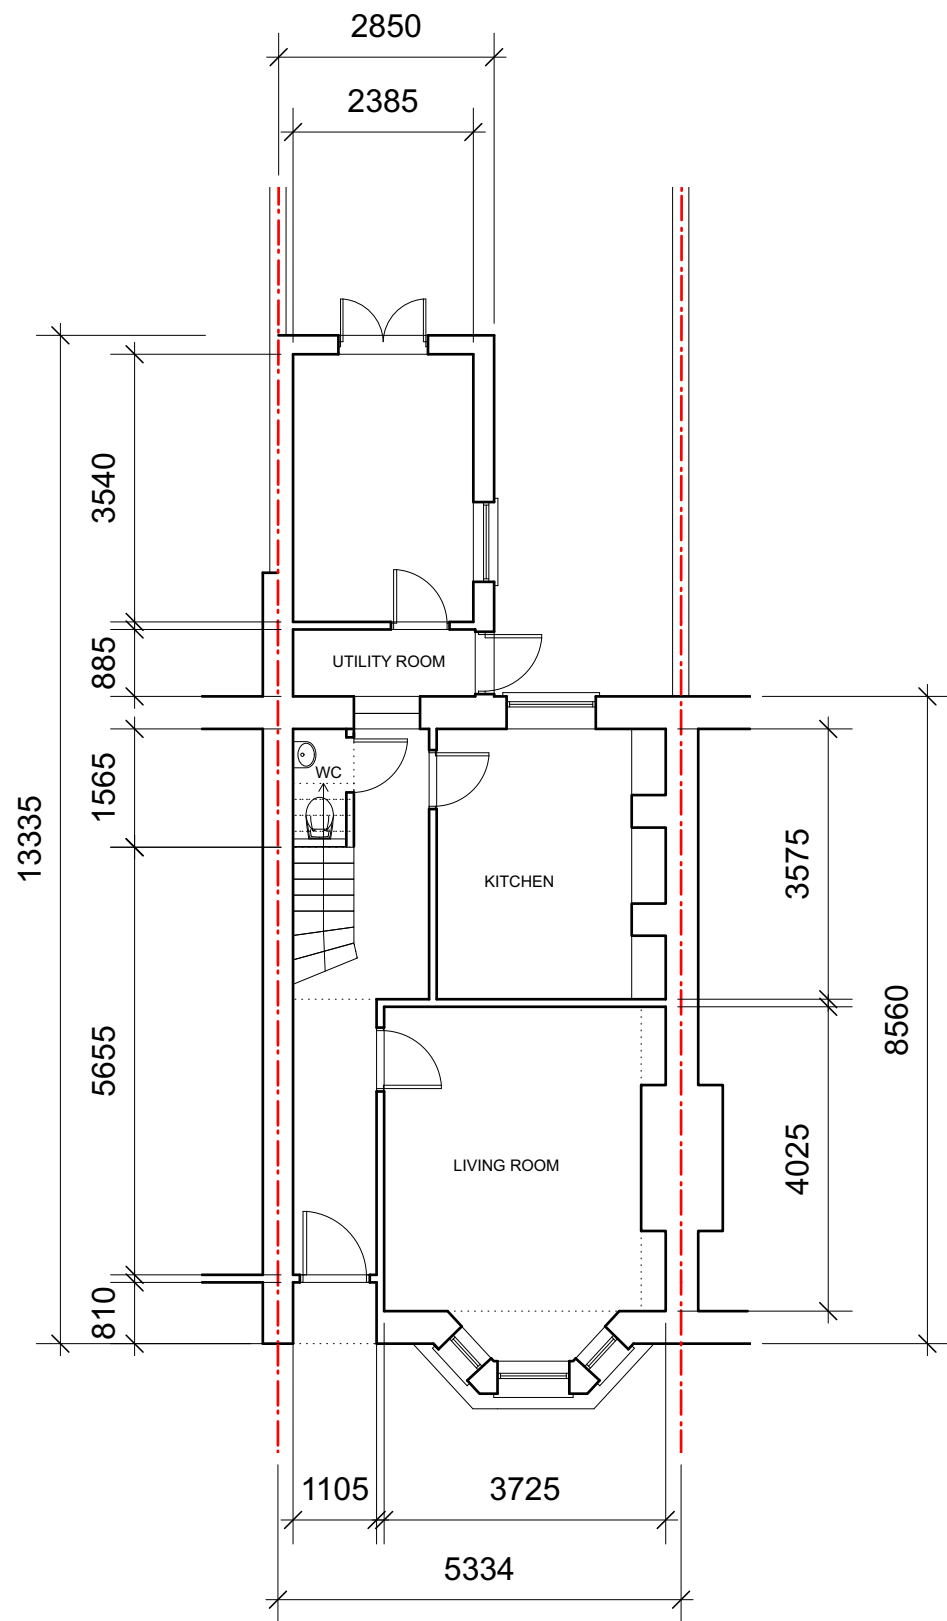


Ground Floor

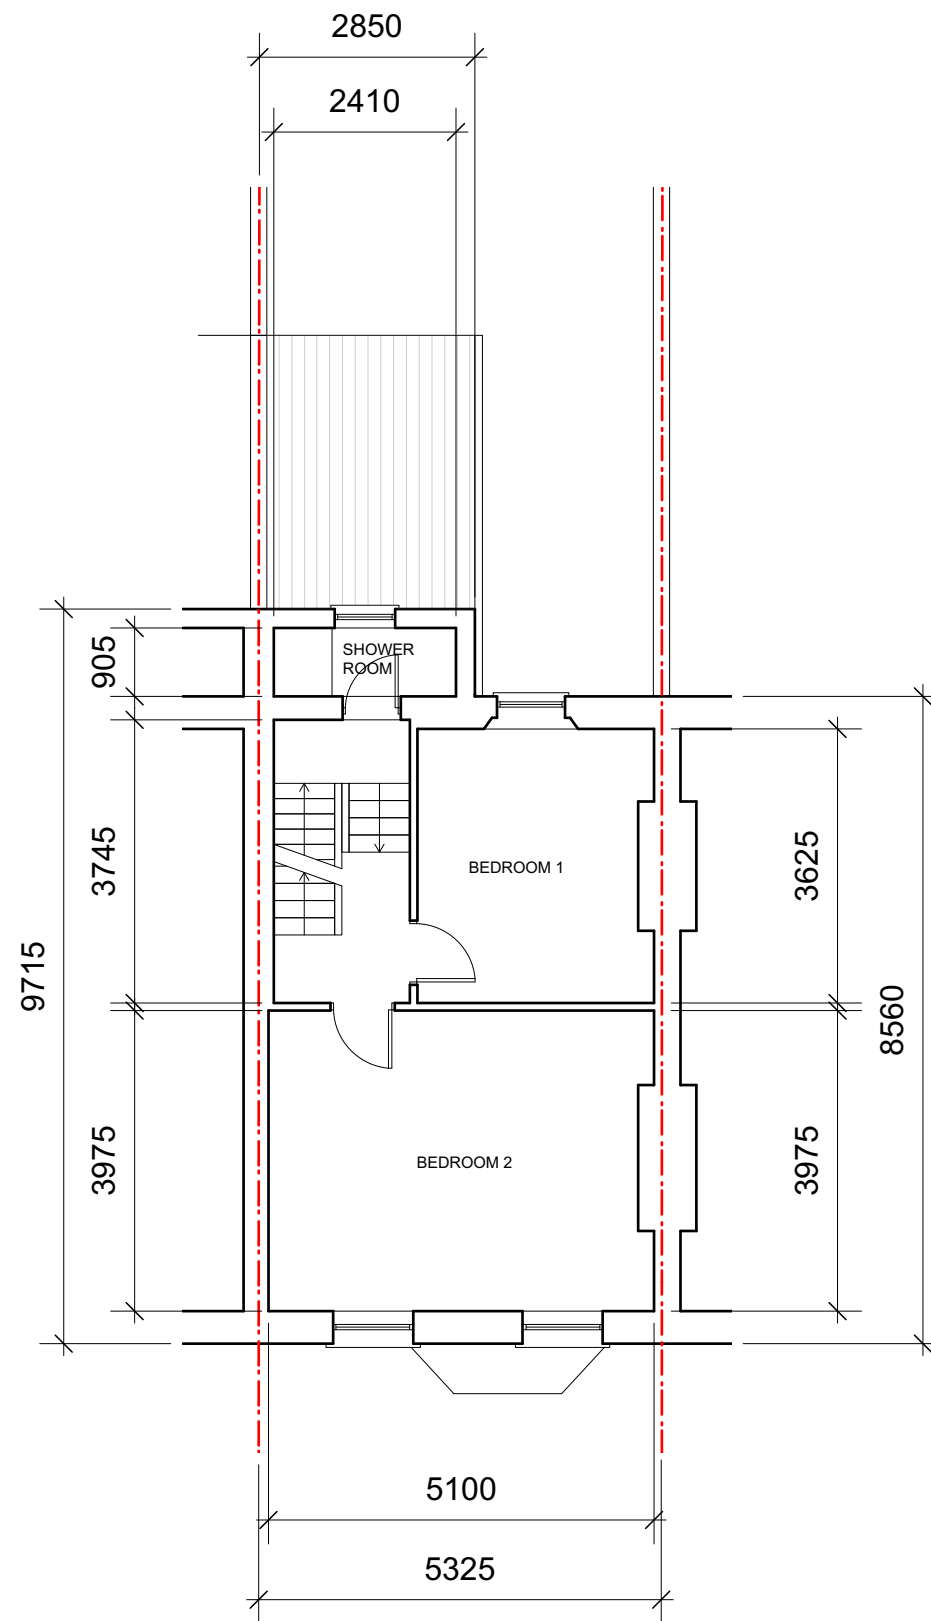

First Floor

REV	DATE	COMMENT	DRW	CHK
08	27/05/2022	Planning UPDT	DS	HM
07	29/04/2022	Planning UPDT	DS	HM
06	25/04/2022	Planning UPDT	DS	HM
05	21/04/2022	Planning UPDT	DS	HM
04	12/04/2022	Planning UPDT	DS	HM
03	06/04/2022	Planning UPDT	DS	HM
02	04/03/2022	Planning UPDT	DS	HM
01	01/03/2022	Planning	DS	HM
00	24/11/2021	Initial issue	DS	HM

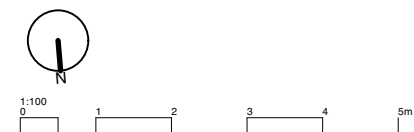

NOTES
All dimensions to be confirmed on site. This drawing is copyright © My-architect

My-architect

Unit 12b, Canonbury Yard
190 New North Road
London, N1 7BJ
T 07912325101 E harry.molyneux@my-architect.io


PROJECT
62 Falkland Road, London, NW5 2XA

DRAWING
Existing Floor Plans


SCALE
1:100 @ A3

STATUS
Planning

DRAWING No. **297/01/400** REVISION **P08**

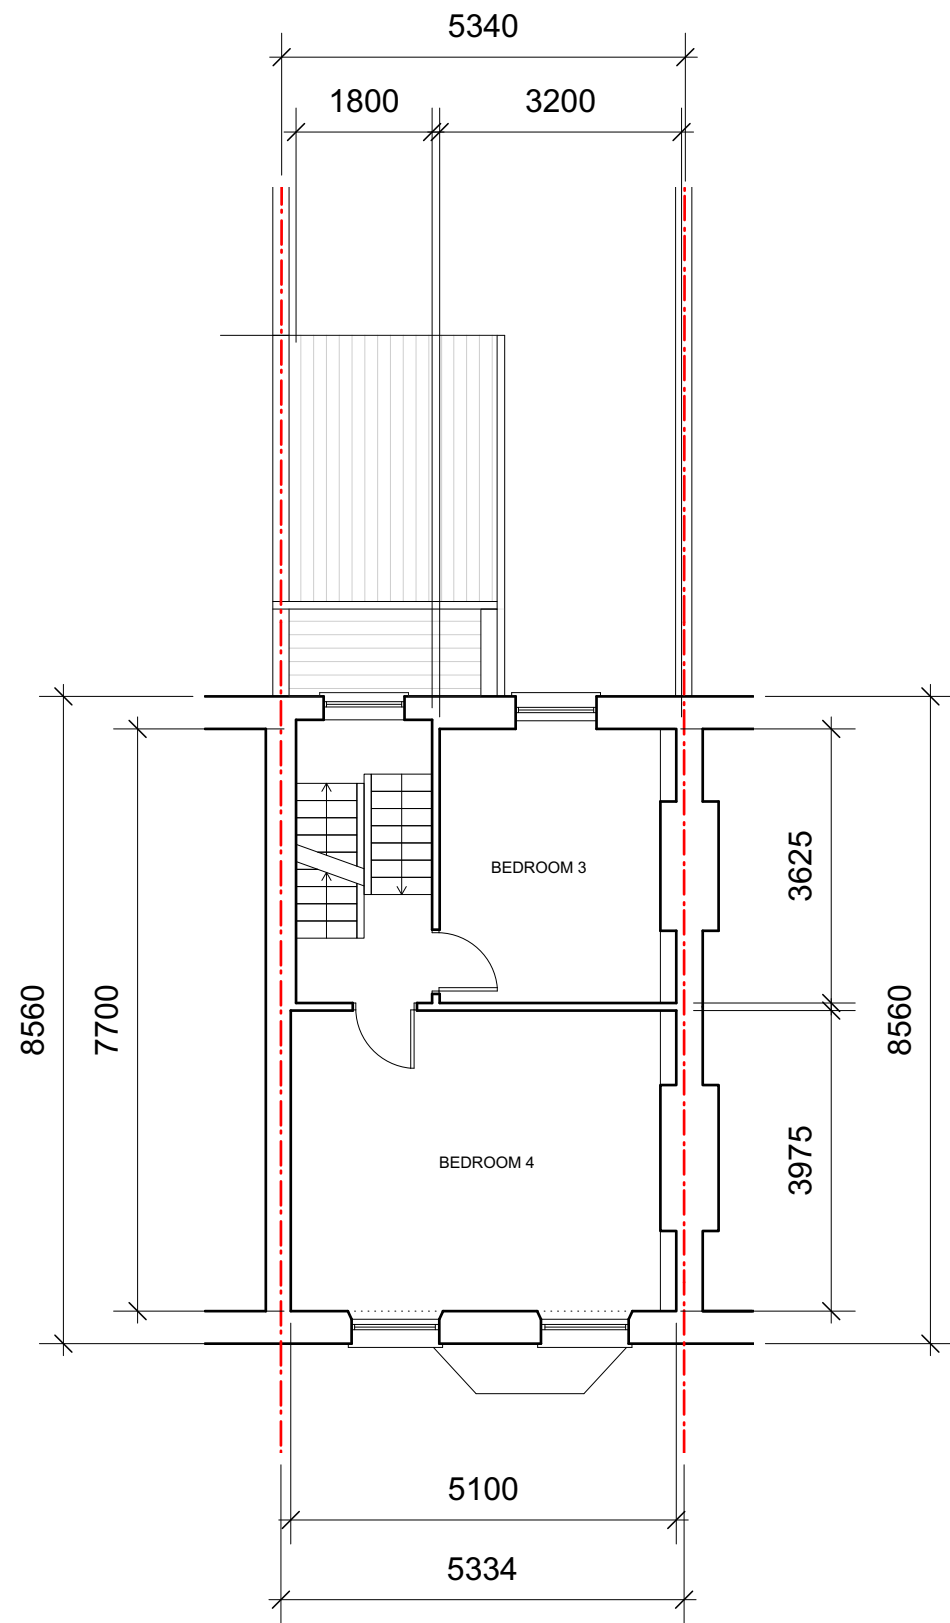


Second Floor

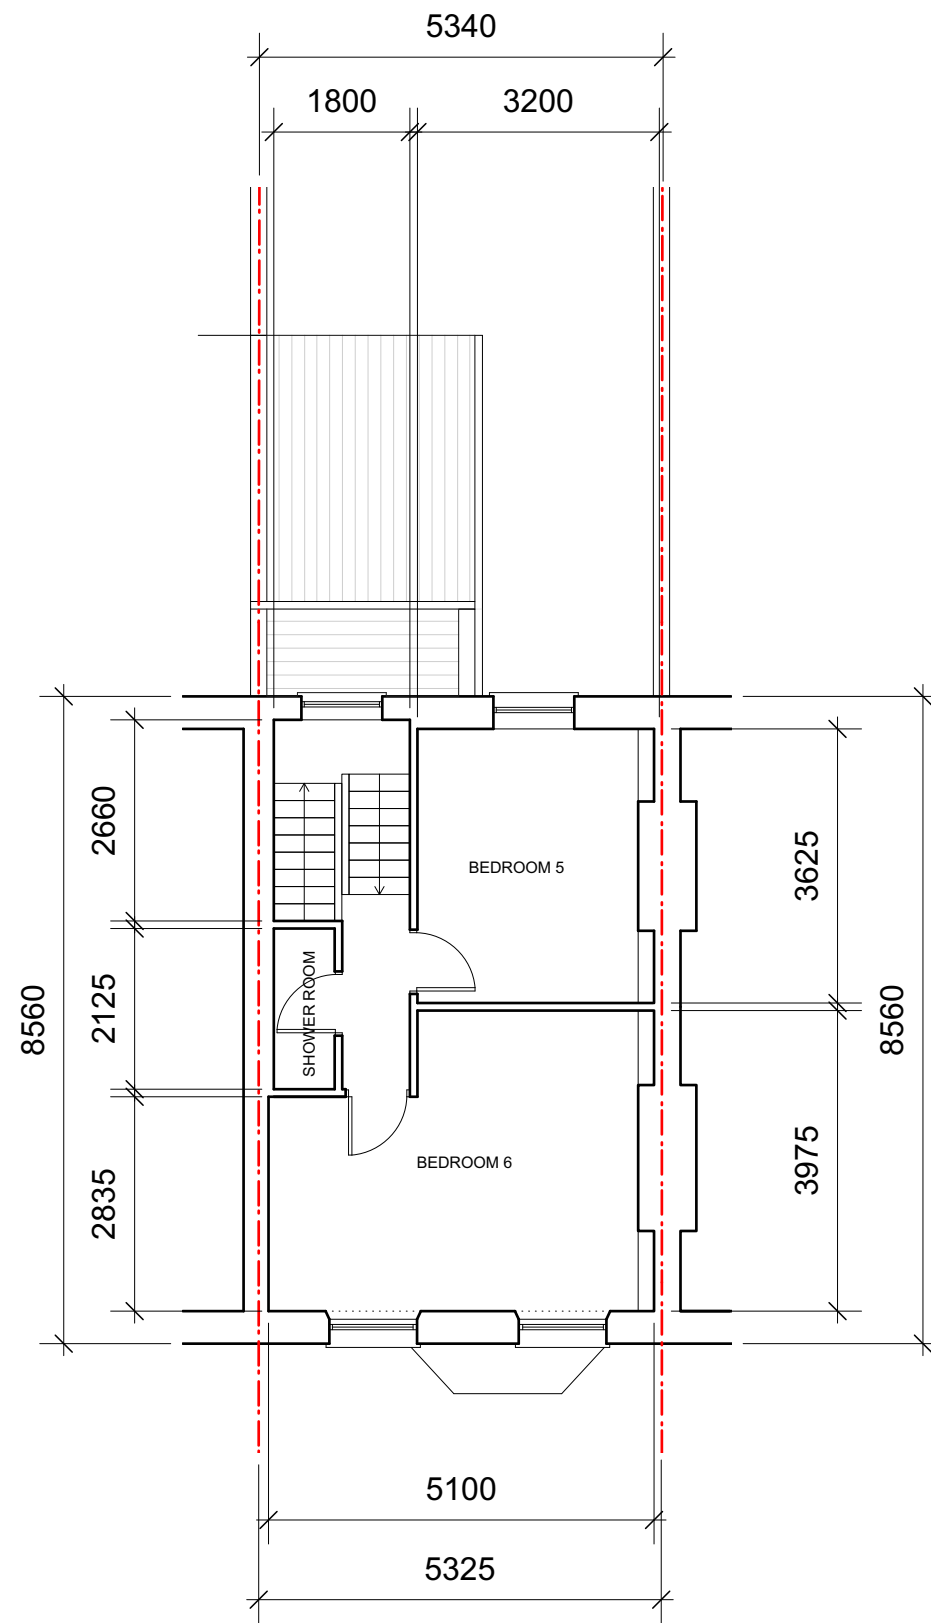

Third Floor

REV	DATE	COMMENT	DRW	CHK
08	27/05/2022	Planning UPDT	DS	HM
07	29/04/2022	Planning UPDT	DS	HM
06	25/04/2022	Planning UPDT	DS	HM
05	21/04/2022	Planning UPDT	DS	HM
04	12/04/2022	Planning UPDT	DS	HM
03	06/04/2022	Planning UPDT	DS	HM
02	04/03/2022	Planning UPDT	DS	HM
01	01/03/2022	Planning	DS	HM
00	24/11/2021	Initial issue	DS	HM

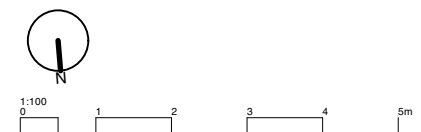

NOTES
All dimensions to be confirmed on site. This drawing is copyright © My-architect

My-architect

Unit 12b, Canonbury Yard
190 New North Road
London, N1 7BJ
T 07912325101 E harry.molyneux@my-architect.io


PROJECT
62 Falkland Road, London, NW5 2XA

DRAWING
Existing Floor Plans

SCALE
1:100 @ A3

STATUS
Planning

DRAWING No. **297/01/401** REVISION **P08**

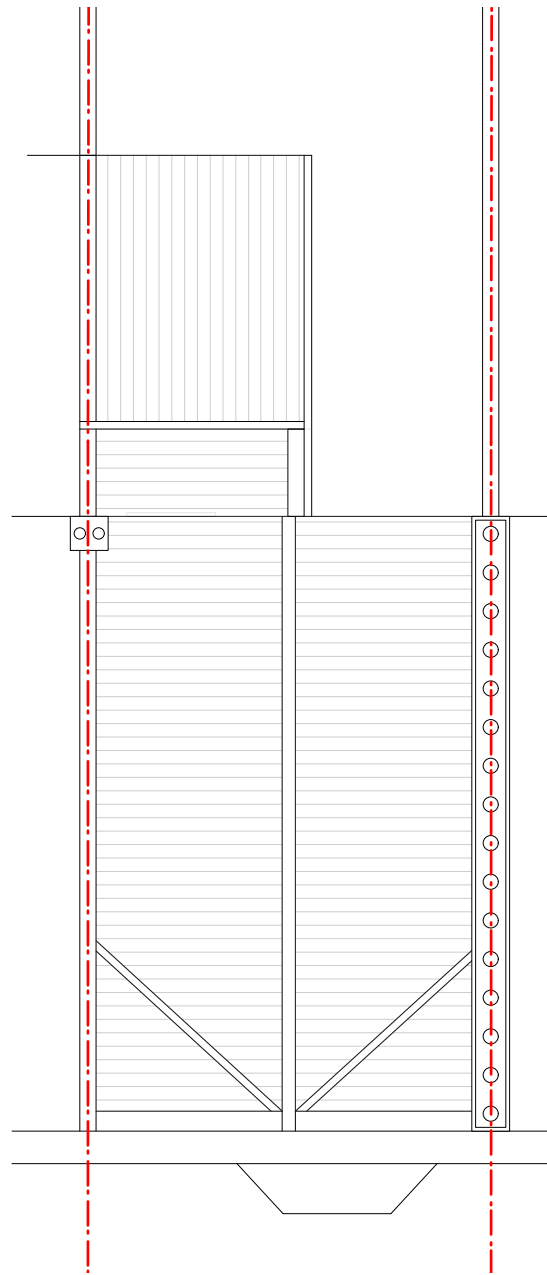

Roof

REV	DATE	COMMENT	DRW	CHK
08	27/05/2022	Planning UPDT	DS	HM
07	29/04/2022	Planning UPDT	DS	HM
06	25/04/2022	Planning UPDT	DS	HM
05	21/04/2022	Planning UPDT	DS	HM
04	12/04/2022	Planning UPDT	DS	HM
03	06/04/2022	Planning UPDT	DS	HM
02	04/03/2022	Planning UPDT	DS	HM
01	01/03/2022	Planning	DS	HM
00	24/11/2021	Initial issue	DS	HM



NOTES
 All dimensions to be confirmed on site. This drawing is copyright © My-architect

My-architect

Unit 12b, Canonbury Yard
 190 New North Road
 London, N1 7BJ
 T 07912325101 E harry.molyneux@my-architect.io

PROJECT
 62 Falkland Road, London, NW5 2XA

DRAWING
 Existing Floor Plans

SCALE
 1:100 @ A3

STATUS
 Planning

DRAWING No. **297/01/402** REVISION **P08**



Front Elevation



Rear Elevation

REV	DATE	COMMENT	DRW	CHK
08	27/05/2022	Planning UPDT	DS	HM
07	29/04/2022	Planning UPDT	DS	HM
06	25/04/2022	Planning UPDT	DS	HM
05	21/04/2022	Planning UPDT	DS	HM
04	12/04/2022	Planning UPDT	DS	HM
03	06/04/2022	Planning UPDT	DS	HM
02	04/03/2022	Planning UPDT	DS	HM
01	01/03/2022	Planning	DS	HM
00	24/11/2021	Initial issue	DS	HM



NOTES
All dimensions to be confirmed on site. This drawing is copyright © My-architect

My-architect

Unit 12b, Canonbury Yard
190 New North Road
London, N1 7BJ
T 07912325101 E harry.molyneux@my-architect.io


PROJECT
62 Falkland Road, London, NW5 2XA

DRAWING
Proposed Elevations

SCALE
1:100 @ A3


STATUS
Planning

DRAWING No. **297/03/200** REVISION **P08**

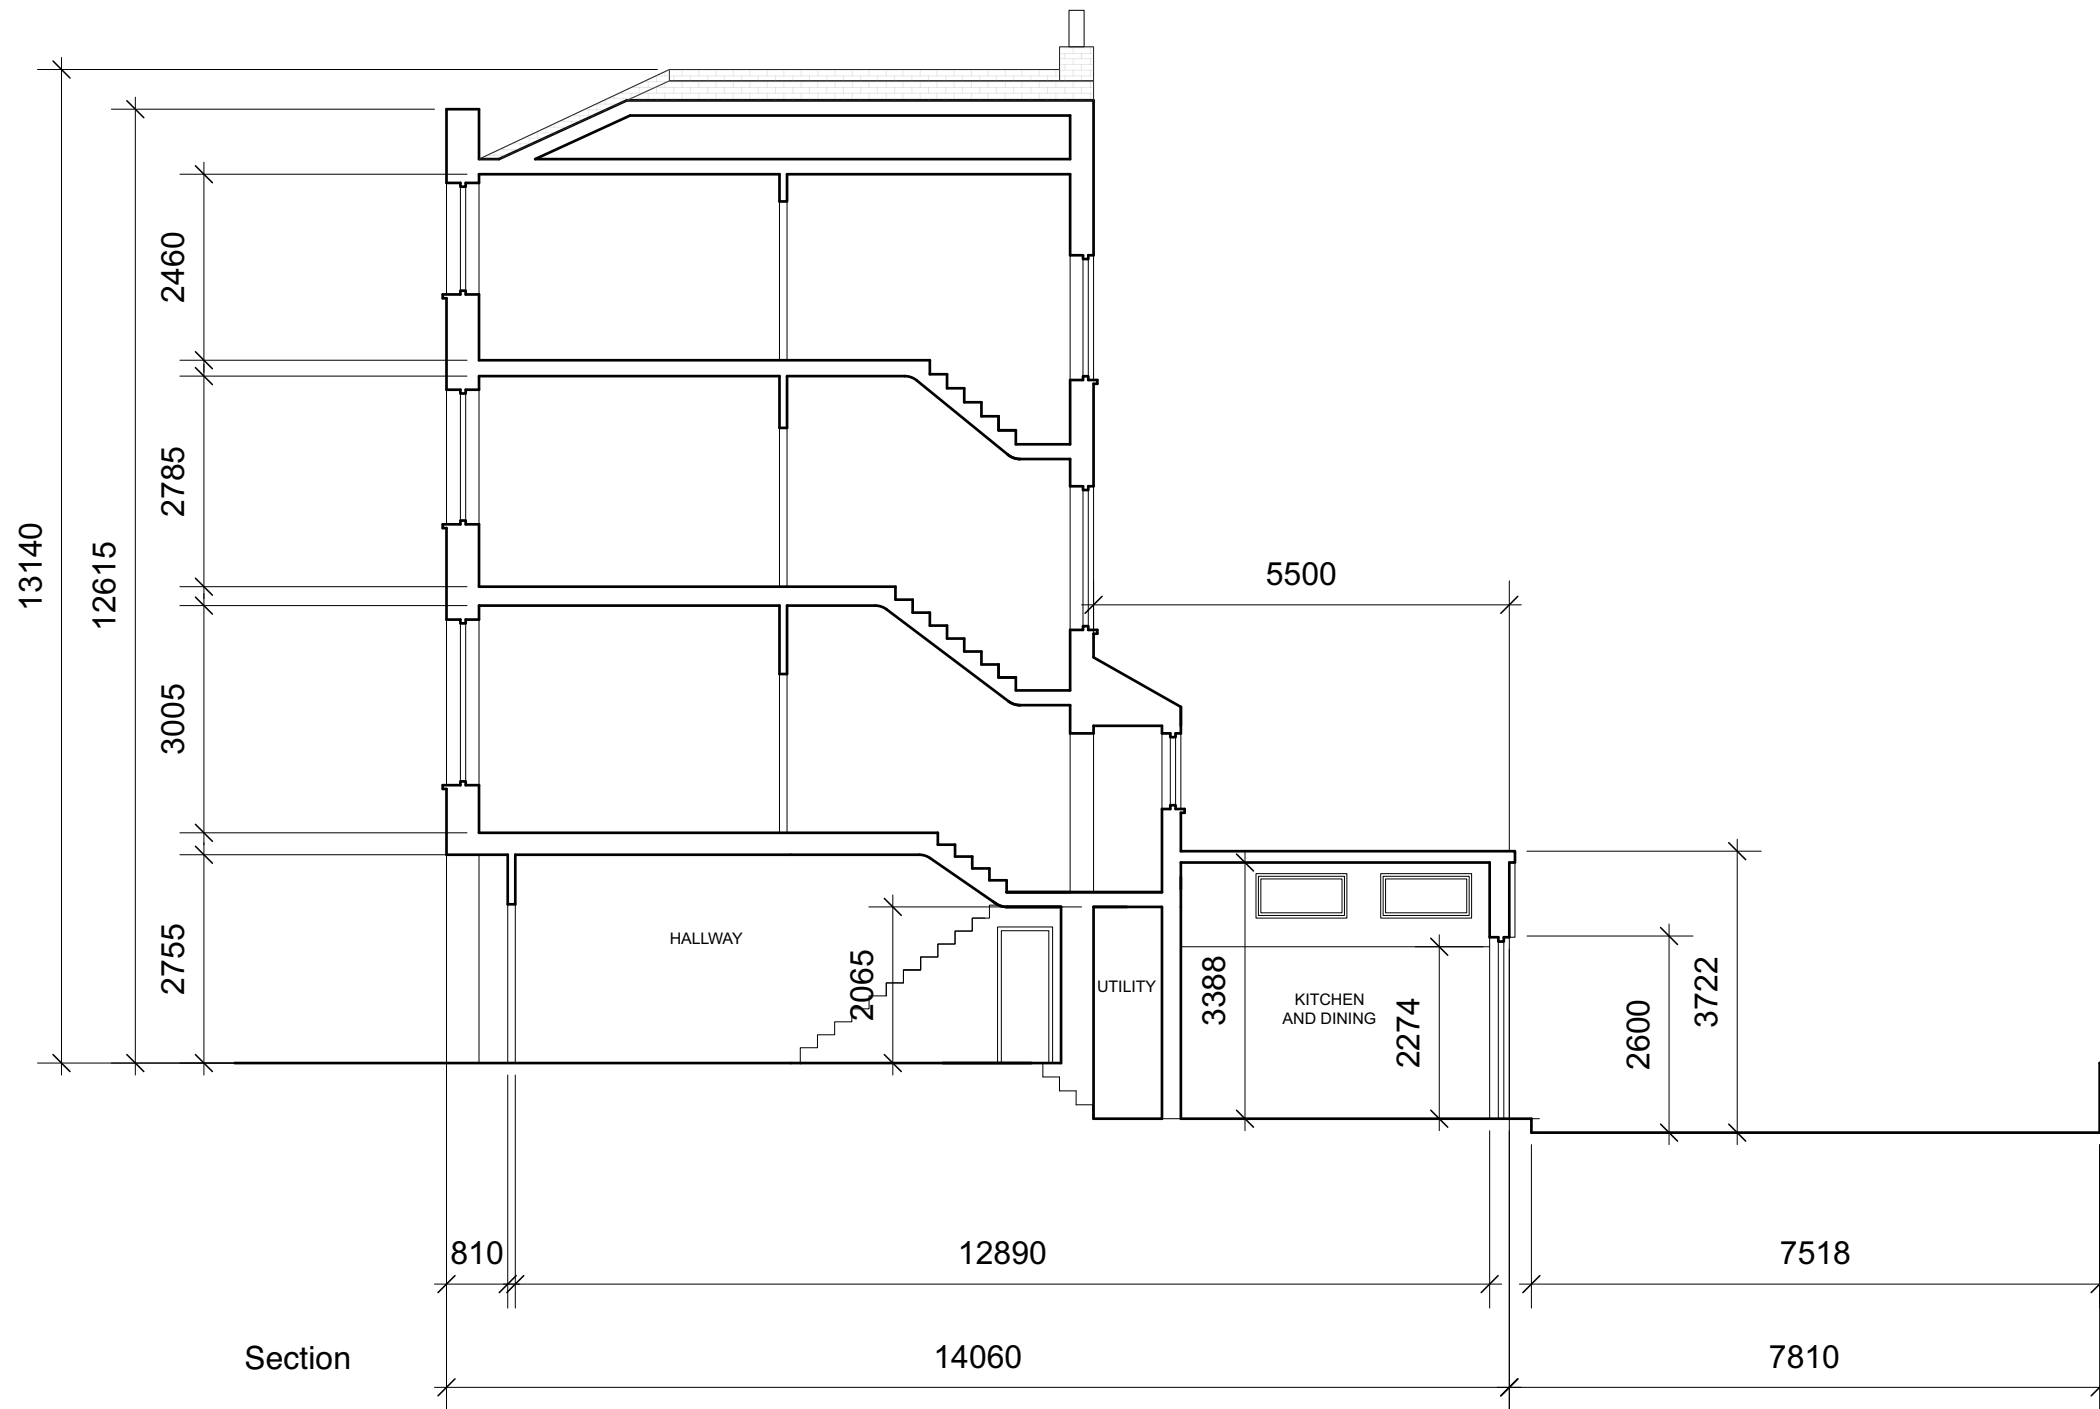

Section

REV	DATE	COMMENT	DRW	CHK
08	27/05/2022	Planning UPDT	DS	HM
07	29/04/2022	Planning UPDT	DS	HM
06	25/04/2022	Planning UPDT	DS	HM
05	21/04/2022	Planning UPDT	DS	HM
04	12/04/2022	Planning UPDT	DS	HM
03	06/04/2022	Planning UPDT	DS	HM
02	04/03/2022	Planning UPDT	DS	HM
01	01/03/2022	Planning	DS	HM
00	24/11/2021	Initial issue	DS	HM

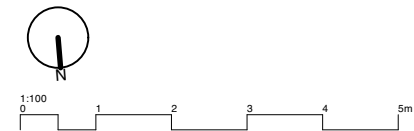

NOTES
All dimensions to be confirmed on site. This drawing is copyright © My-architect

My-architect

Unit 12b, Canonbury Yard
190 New North Road
London, N1 7BJ
T 07912325101 E harry.molyneux@my-architect.io


PROJECT
62 Falkland Road, London, NW5 2XA


DRAWING
Proposed Elevations

SCALE
1:100 @ A3

STATUS
Planning


DRAWING No. **297/03/201** REVISION **P08**

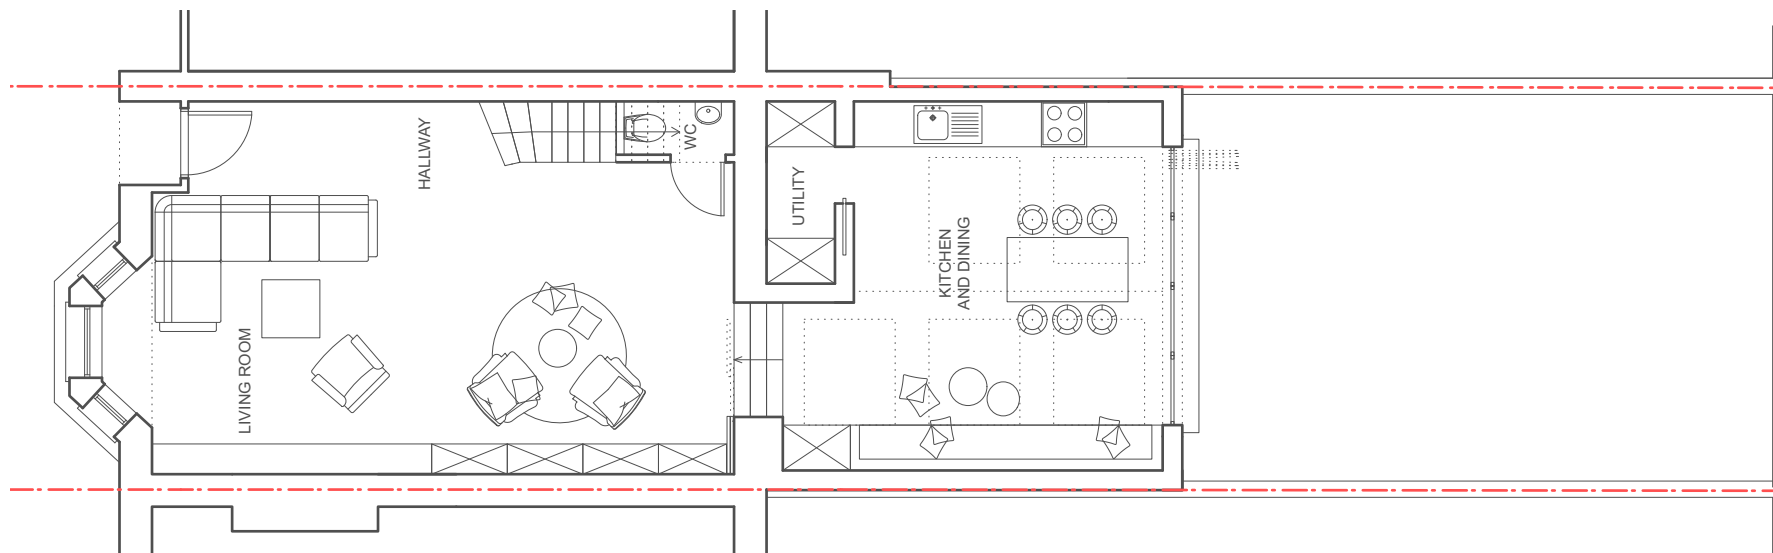

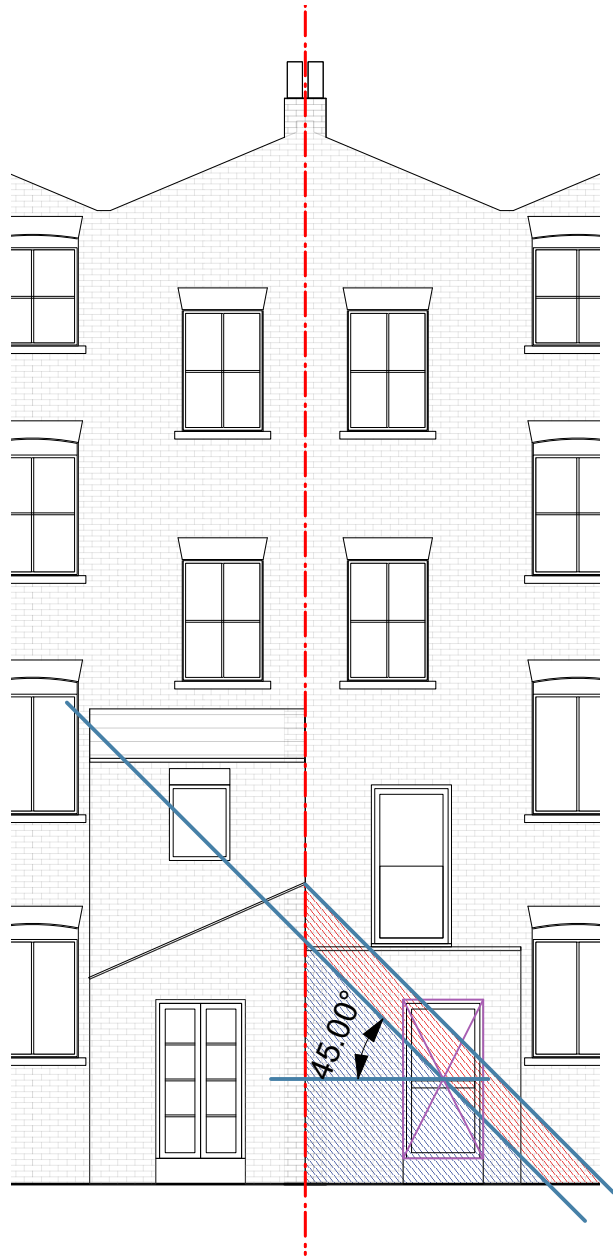


Existing Rear Elevation

NB: Proposed Extension will improve day- and sunlight quality at neighbouring property 64 Falkland Road.

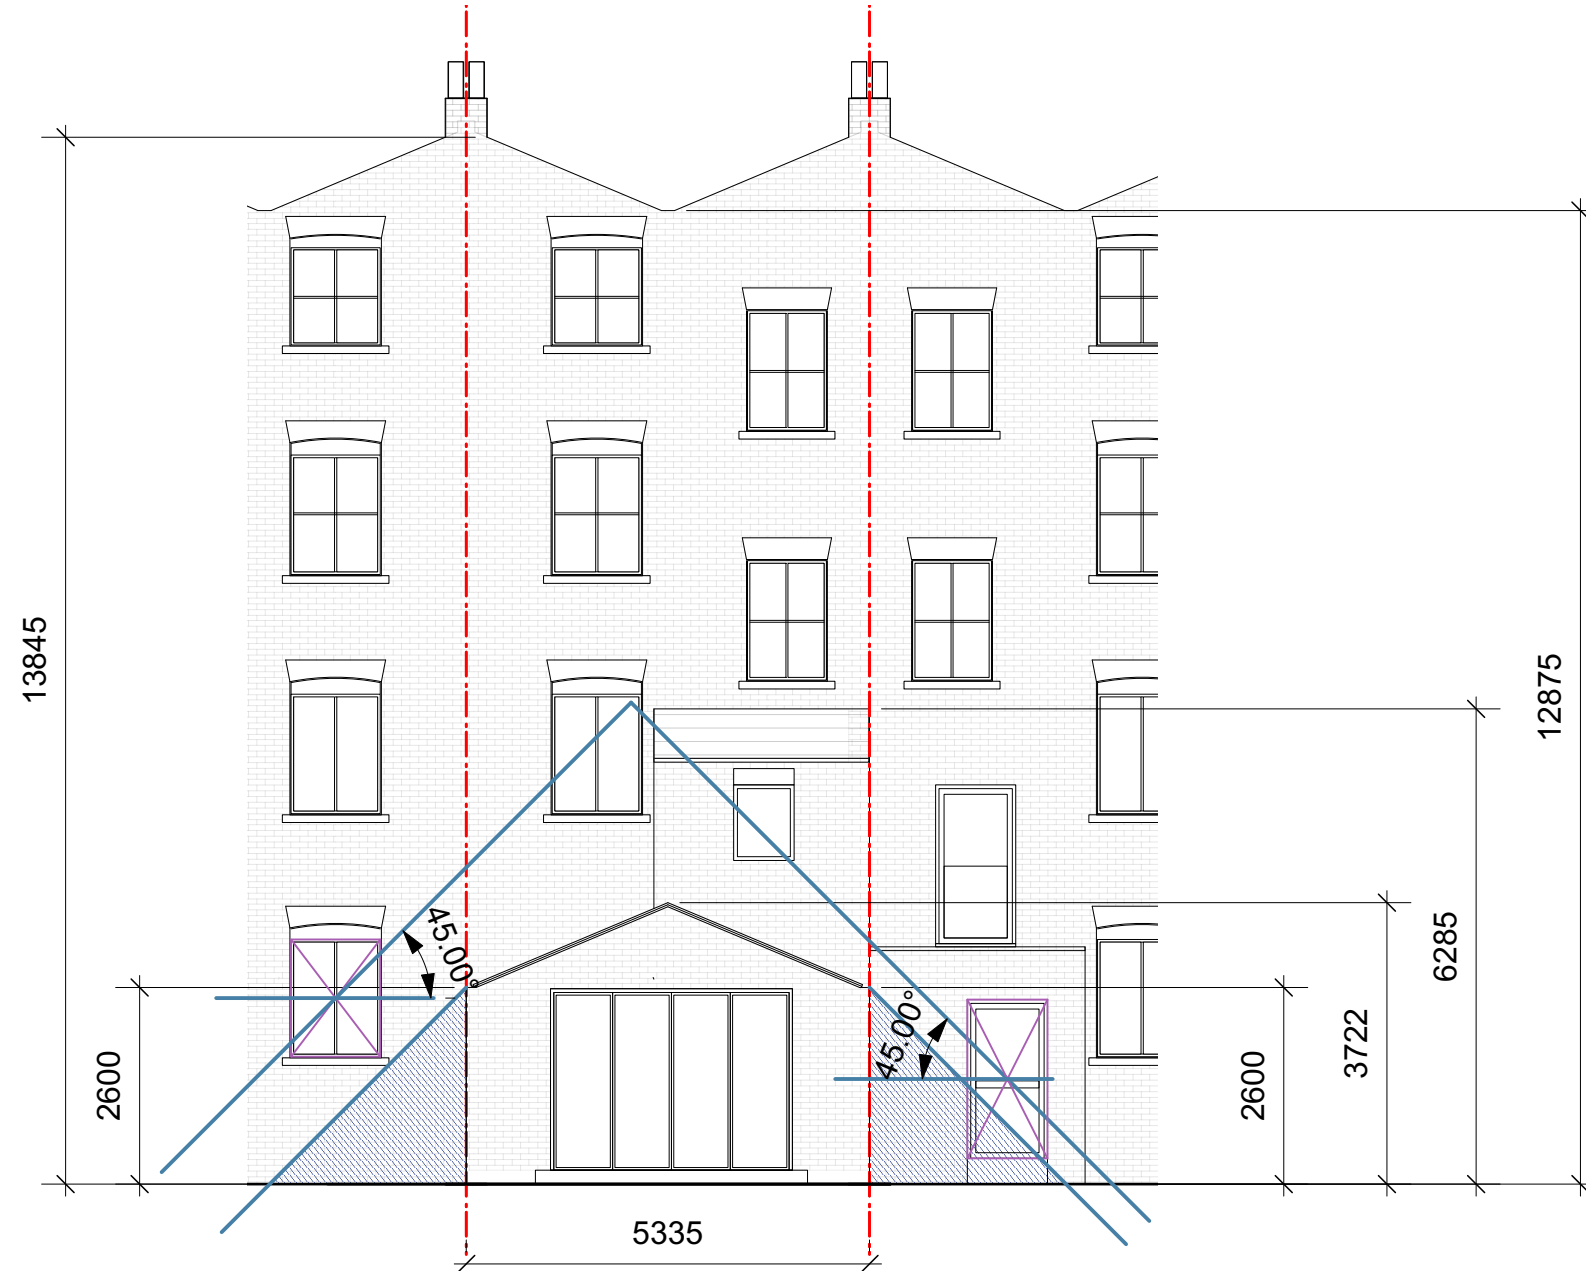

Proposed Rear Elevation
Contextual Drawing to show day- and sunlight of proposed extension

REV	DATE	COMMENT	DRW	CHK
08	27/05/2022	Planning UPDT	DS	HM
07	29/04/2022	Planning UPDT	DS	HM
06	25/04/2022	Planning UPDT	DS	HM
05	21/04/2022	Planning UPDT	DS	HM
04	12/04/2022	Planning UPDT	DS	HM
03	06/04/2022	Planning UPDT	DS	HM
02	04/03/2022	Planning UPDT	DS	HM
01	01/03/2022	Planning	DS	HM
00	24/11/2021	Initial issue	DS	HM

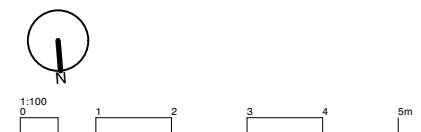

NOTES
All dimensions to be confirmed on site. This drawing is copyright © My-architect

My-architect

Unit 12b, Canonbury Yard
190 New North Road
London, N1 7BJ
T 07912325101 E harry.molyneux@my-architect.io


PROJECT
62 Falkland Road, London, NW5 2XA

DRAWING
Contextual Elevation

SCALE
1:100 @ A3


STATUS
Planning

DRAWING No. **297/03/300** REVISION **P08**

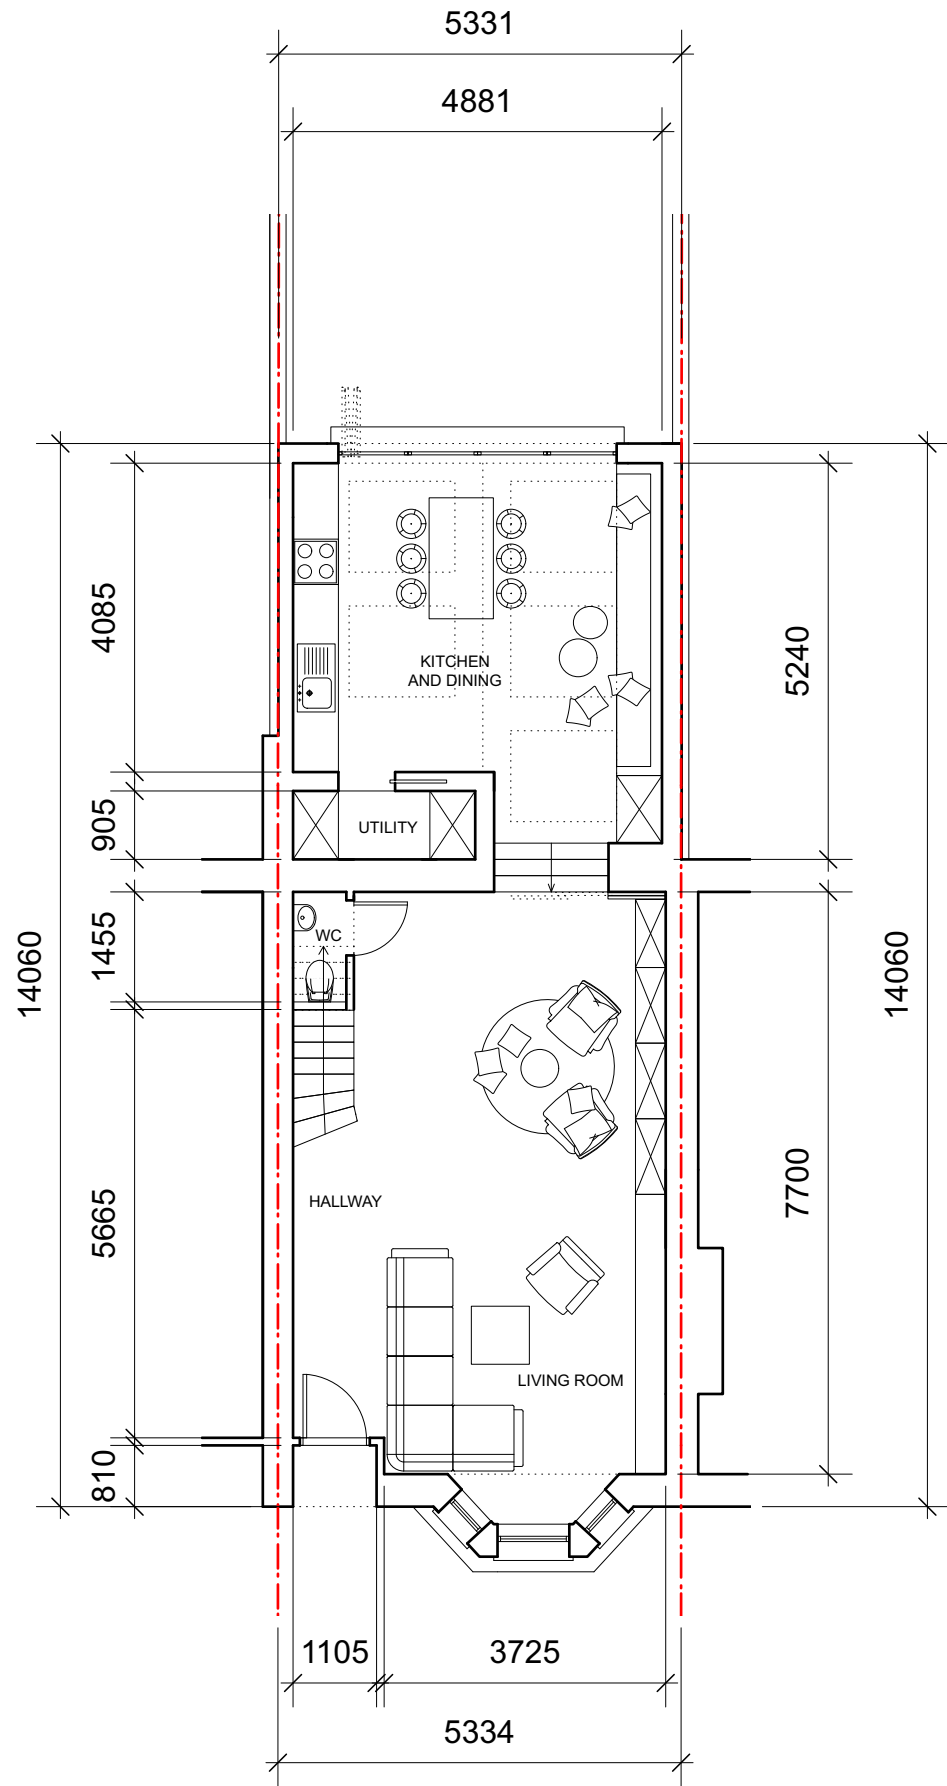


Ground Floor

Sloped roof lights to be equipped with internal or external electric blinds.

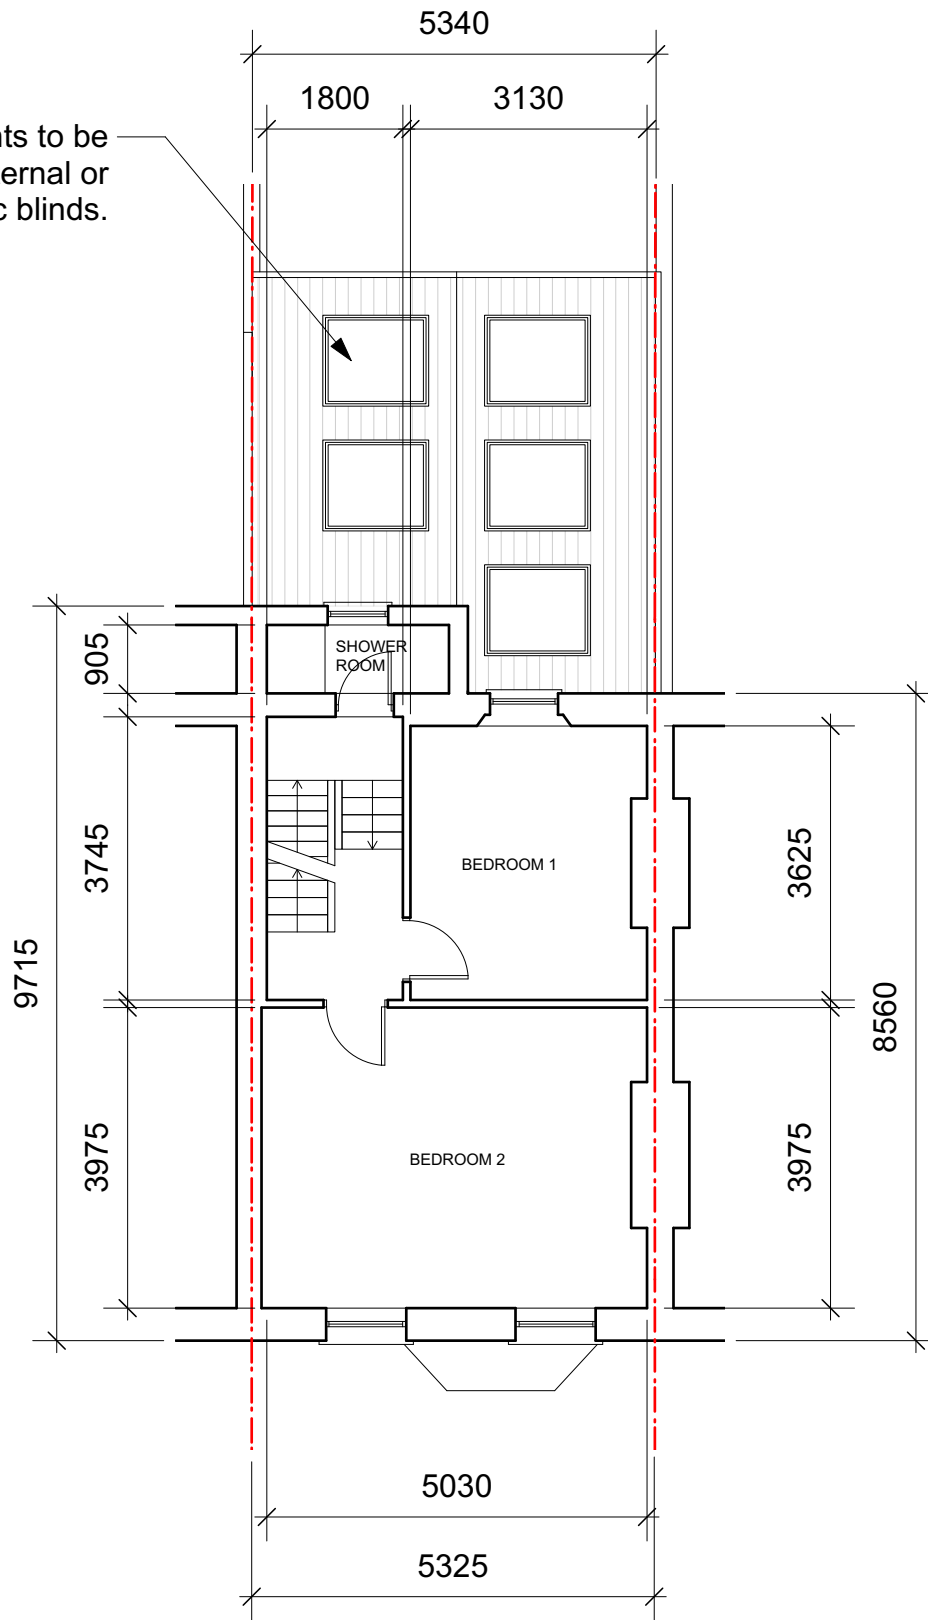

First Floor

REV	DATE	COMMENT	DRW	CHK
08	27/05/2022	Planning UPDT	DS	HM
07	29/04/2022	Planning UPDT	DS	HM
06	25/04/2022	Planning UPDT	DS	HM
05	21/04/2022	Planning UPDT	DS	HM
04	12/04/2022	Planning UPDT	DS	HM
03	06/04/2022	Planning UPDT	DS	HM
02	04/03/2022	Planning UPDT	DS	HM
01	01/03/2022	Planning	DS	HM
00	24/11/2021	Initial issue	DS	HM

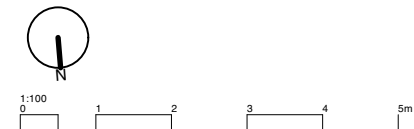


NOTES
All dimensions to be confirmed on site. This drawing is copyright © My-architect

My-architect

Unit 12b, Canonbury Yard
190 New North Road
London, N1 7BJ
T 07912325101 E harry.molyneux@my-architect.io


PROJECT
62 Falkland Road, London, NW5 2XA
DRAWING
Proposed Floor Plans
SCALE
1:100 @ A3
STATUS
Planning

DRAWING No. **297/03/400** REVISION **P08**

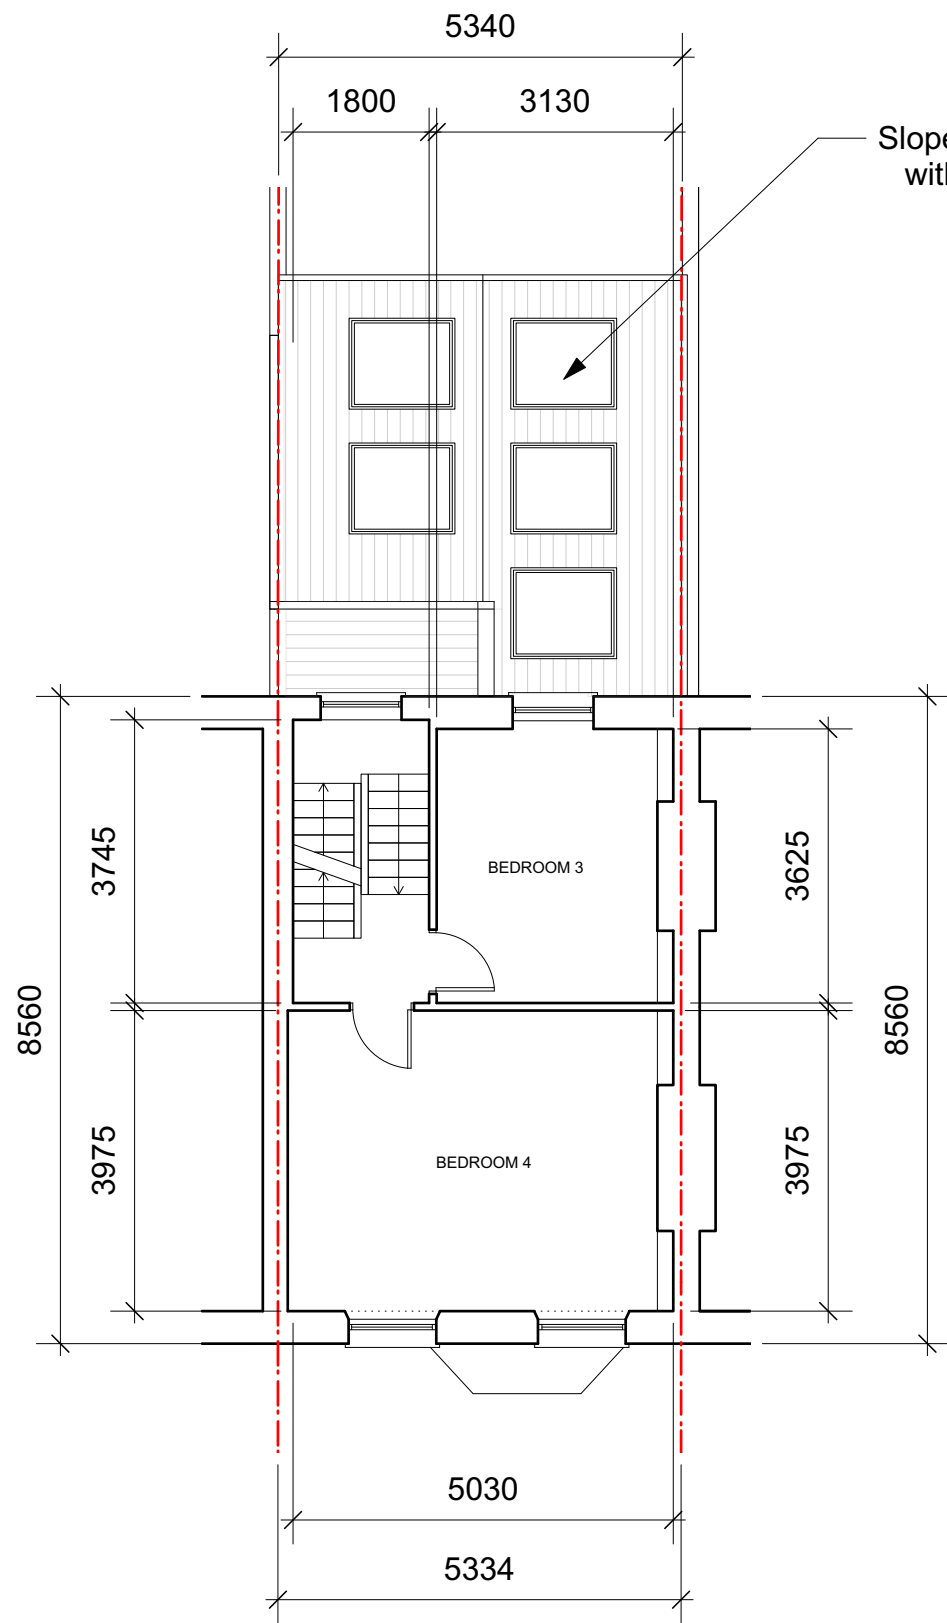


Second Floor

Sloped roof lights to be equipped with internal or external electric blinds.

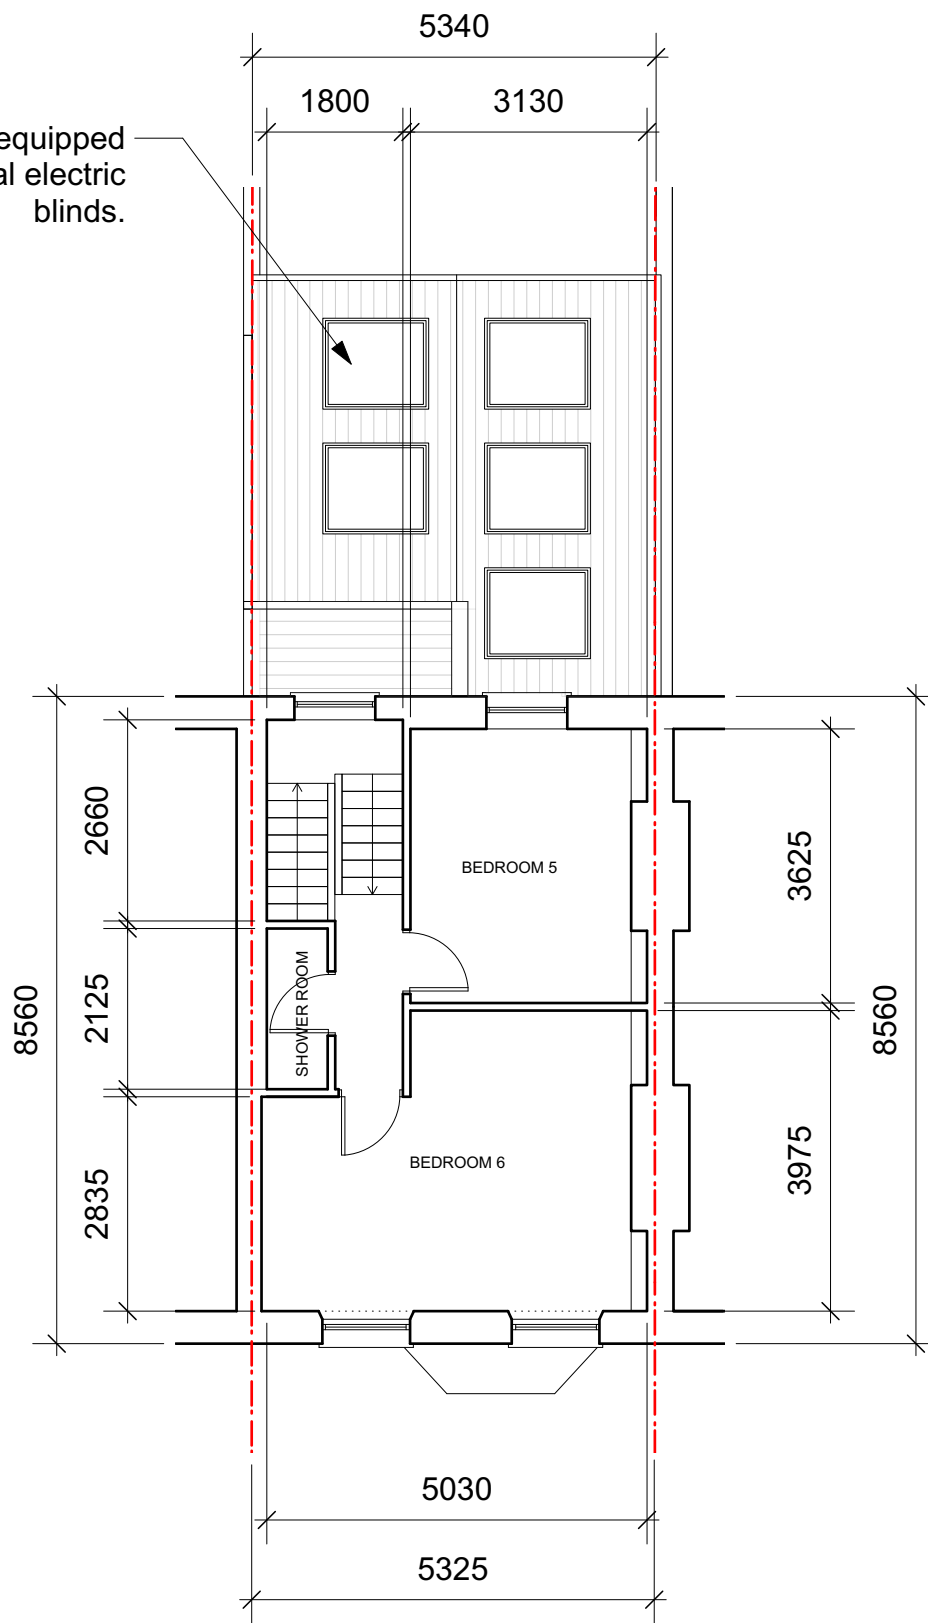

Third Floor

REV	DATE	COMMENT	DRW	CHK
08	27/05/2022	Planning UPDT	DS	HM
07	29/04/2022	Planning UPDT	DS	HM
06	25/04/2022	Planning UPDT	DS	HM
05	21/04/2022	Planning UPDT	DS	HM
04	12/04/2022	Planning UPDT	DS	HM
03	06/04/2022	Planning UPDT	DS	HM
02	04/03/2022	Planning UPDT	DS	HM
01	01/03/2022	Planning	DS	HM
00	24/11/2021	Initial issue	DS	HM

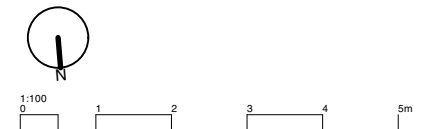


NOTES
All dimensions to be confirmed on site. This drawing is copyright © My-architect

My-architect

Unit 12b, Canonbury Yard
190 New North Road
London, N1 7BJ
T 07912325101 E harry.molyneux@my-architect.io

PROJECT
62 Falkland Road, London, NW5 2XA
DRAWING
Proposed Floor Plans
SCALE
1:100 @ A3
STATUS
Planning

DRAWING No. **297/03/401** REVISION **P08**

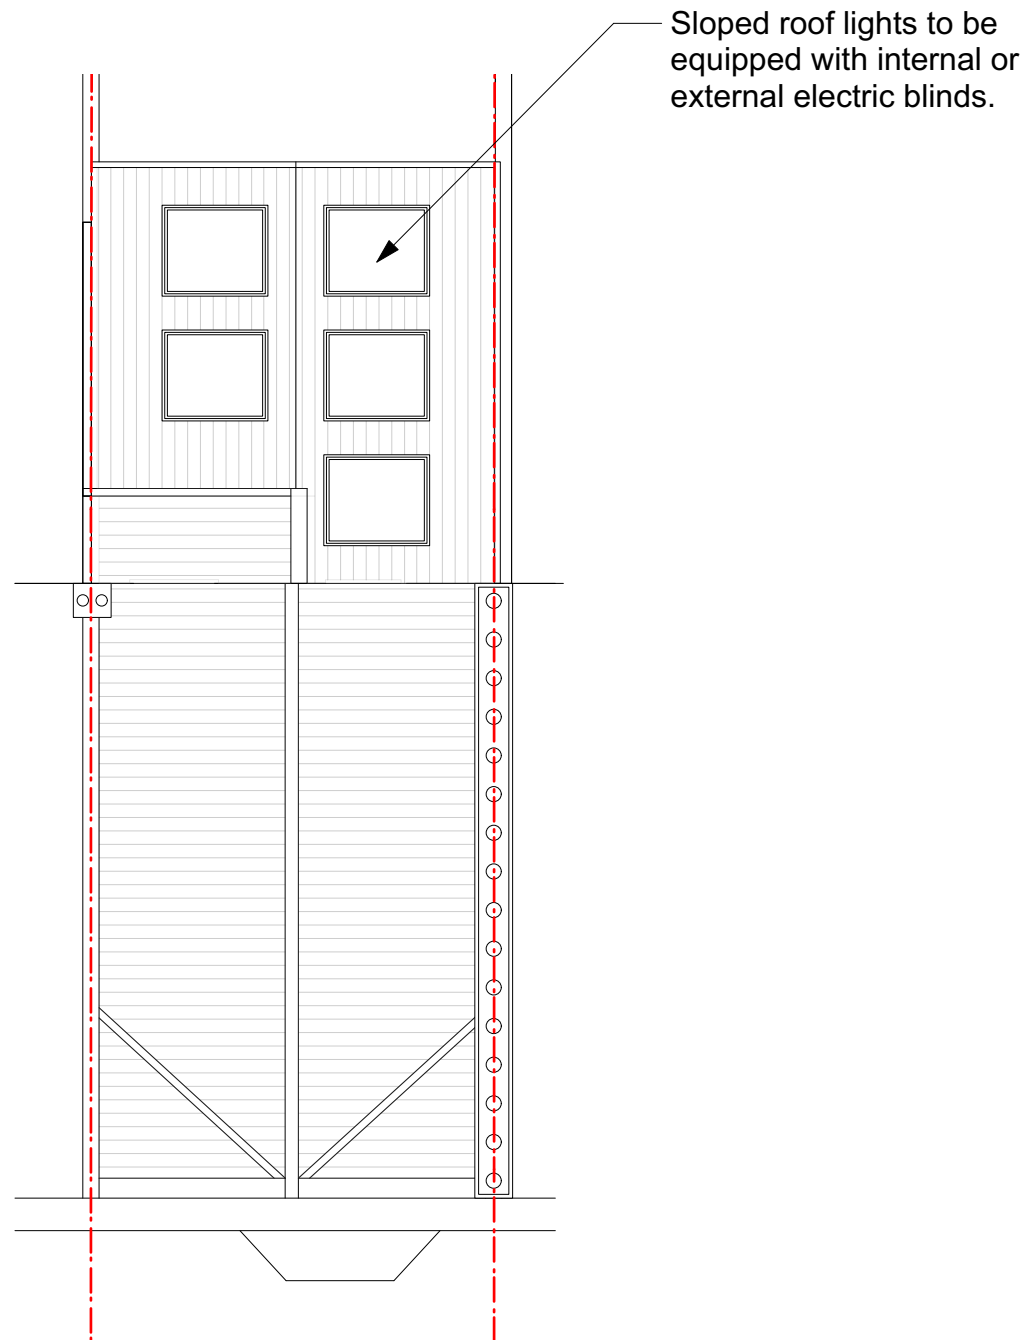

Roof

REV	DATE	COMMENT	DRW	CHK
08	27/05/2022	Planning UPDT	DS	HM
07	29/04/2022	Planning UPDT	DS	HM
06	25/04/2022	Planning UPDT	DS	HM
05	21/04/2022	Planning UPDT	DS	HM
04	12/04/2022	Planning UPDT	DS	HM
03	06/04/2022	Planning UPDT	DS	HM
02	04/03/2022	Planning UPDT	DS	HM
01	01/03/2022	Planning	DS	HM
00	24/11/2021	Initial issue	DS	HM



NOTES
All dimensions to be confirmed on site. This drawing is copyright © My-architect

My-architect

Unit 12b, Canonbury Yard
190 New North Road
London, N1 7BJ
T 07912325101 E harry.molyneux@my-architect.io

PROJECT
62 Falkland Road, London, NW5 2XA

DRAWING
Proposed Floor Plans


SCALE
1:100 @ A3

STATUS
Planning

DRAWING No. **297/03/402** REVISION **P08**




Existing Block Plan

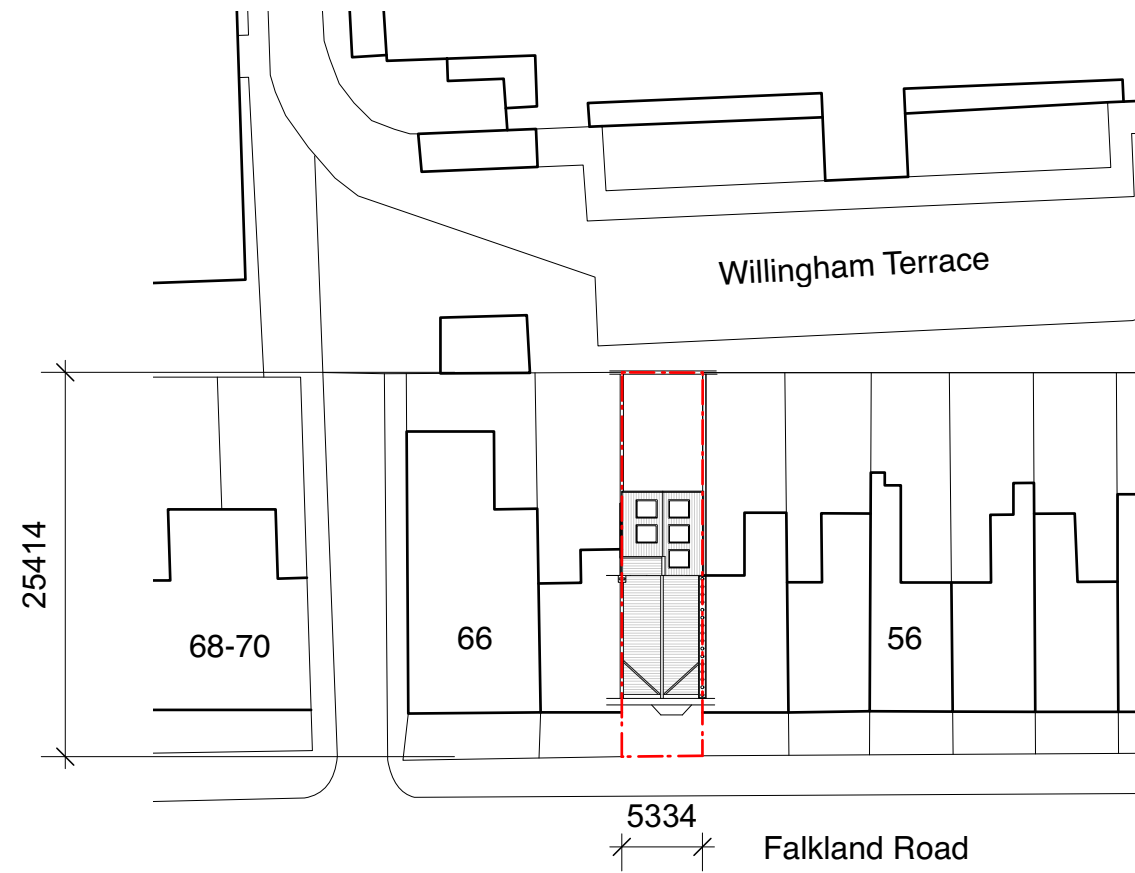

Proposed Block Plan

REV	DATE	COMMENT	DRW	CHK
08	27/05/2022	Planning UPDT	DS	HM
07	29/04/2022	Planning UPDT	DS	HM
06	25/04/2022	Planning UPDT	DS	HM
05	21/04/2022	Planning UPDT	DS	HM
04	12/04/2022	Planning UPDT	DS	HM
03	06/04/2022	Planning UPDT	DS	HM
02	04/03/2022	Planning UPDT	DS	HM
01	01/03/2022	Planning	DS	HM
00	24/11/2021	Initial issue	DS	HM

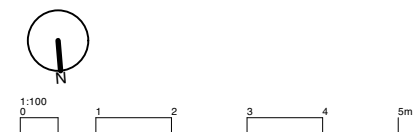

NOTES
All dimensions to be confirmed on site. This drawing is copyright © My-architect

My-architect

Unit 12b, Canonbury Yard
190 New North Road
London, N1 7BJ
T 07912325101 E harry.molyneux@my-architect.io

PROJECT
62 Falkland Road, London, NW5 2XA

DRAWING
Block Plans

SCALE
1:500 @ A3

STATUS
Planning

DRAWING No. **297/01/500** REVISION **P08**