

NOTES

This drawing is for planning purposes only and should not be scaled. This drawing is not for construction use.

This drawing has been prepared for the client listed in the titleblock and should not be copied, lent or used by any third party without express permission of Sparc Space.


Any discrepancies must be reported to Sparc Space.

--- Site boundary



Project :	11 Gayton Road, NW3 1TX
Client :	Heejin No and Grey Skipwith
Status :	Planning
Drw # :	133.101

Drawing :	Lower Ground Floor Existing
Date :	29 November 2023
Revision :	P1
Scale :	1:50 @ A3

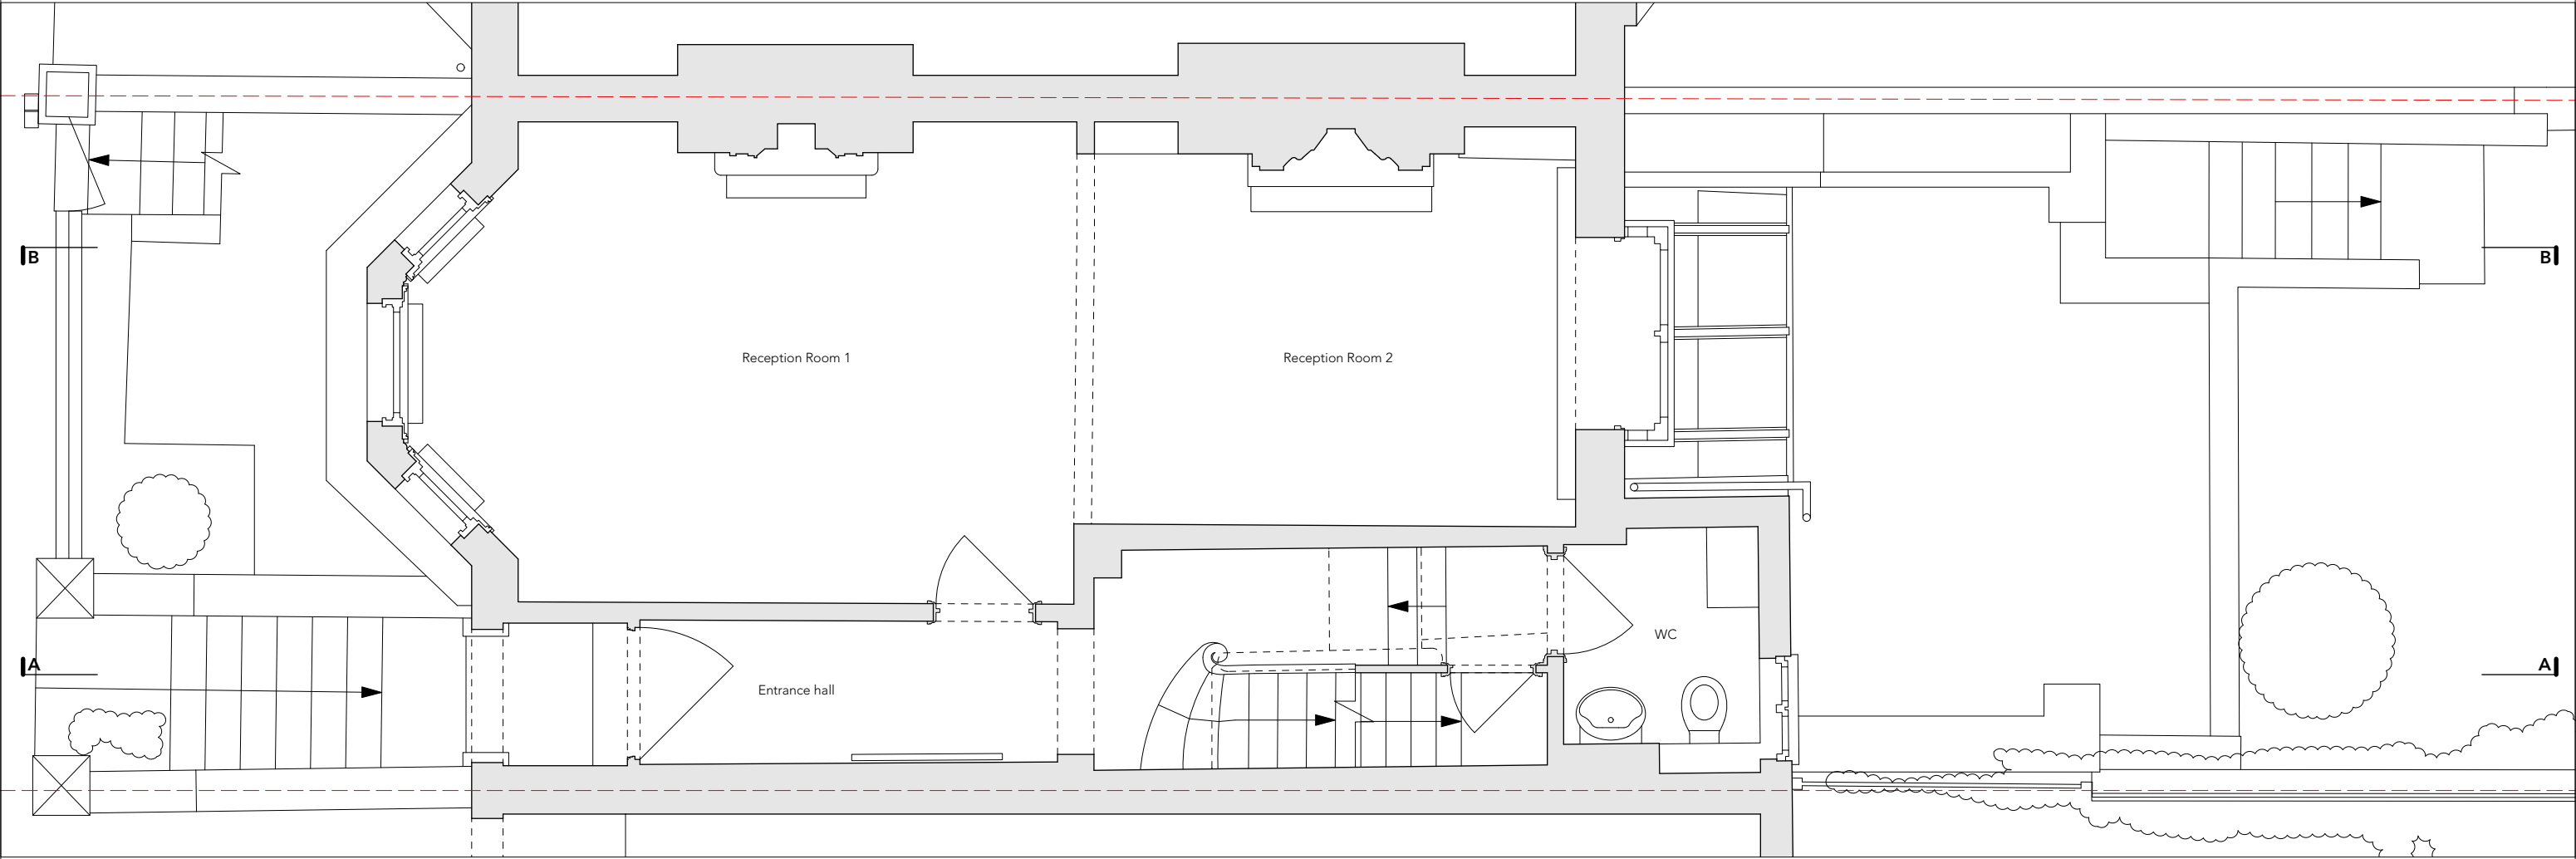

NOTES

This drawing is for planning purposes only and should not be scaled. This drawing is not for construction use.

This drawing has been prepared for the client listed in the titleblock and should not be copied, lent or used by any third party without express permission of Sparc Space.

Any discrepancies must be reported to Sparc Space.


--- Site boundary



Project : 11 Gayton Road, NW3 1TX
Client : Heejin No and Grey Skipwith
Status : Planning
Drw # : 133.102

Drawing : Ground Floor Existing
Date : 29 November 2023
Revision : P1
Scale : 1:50 @ A3

S P A R C E
S P A C E
www.sparcspace.co.uk
sasha@sparcspace.co.uk
07707 146 777

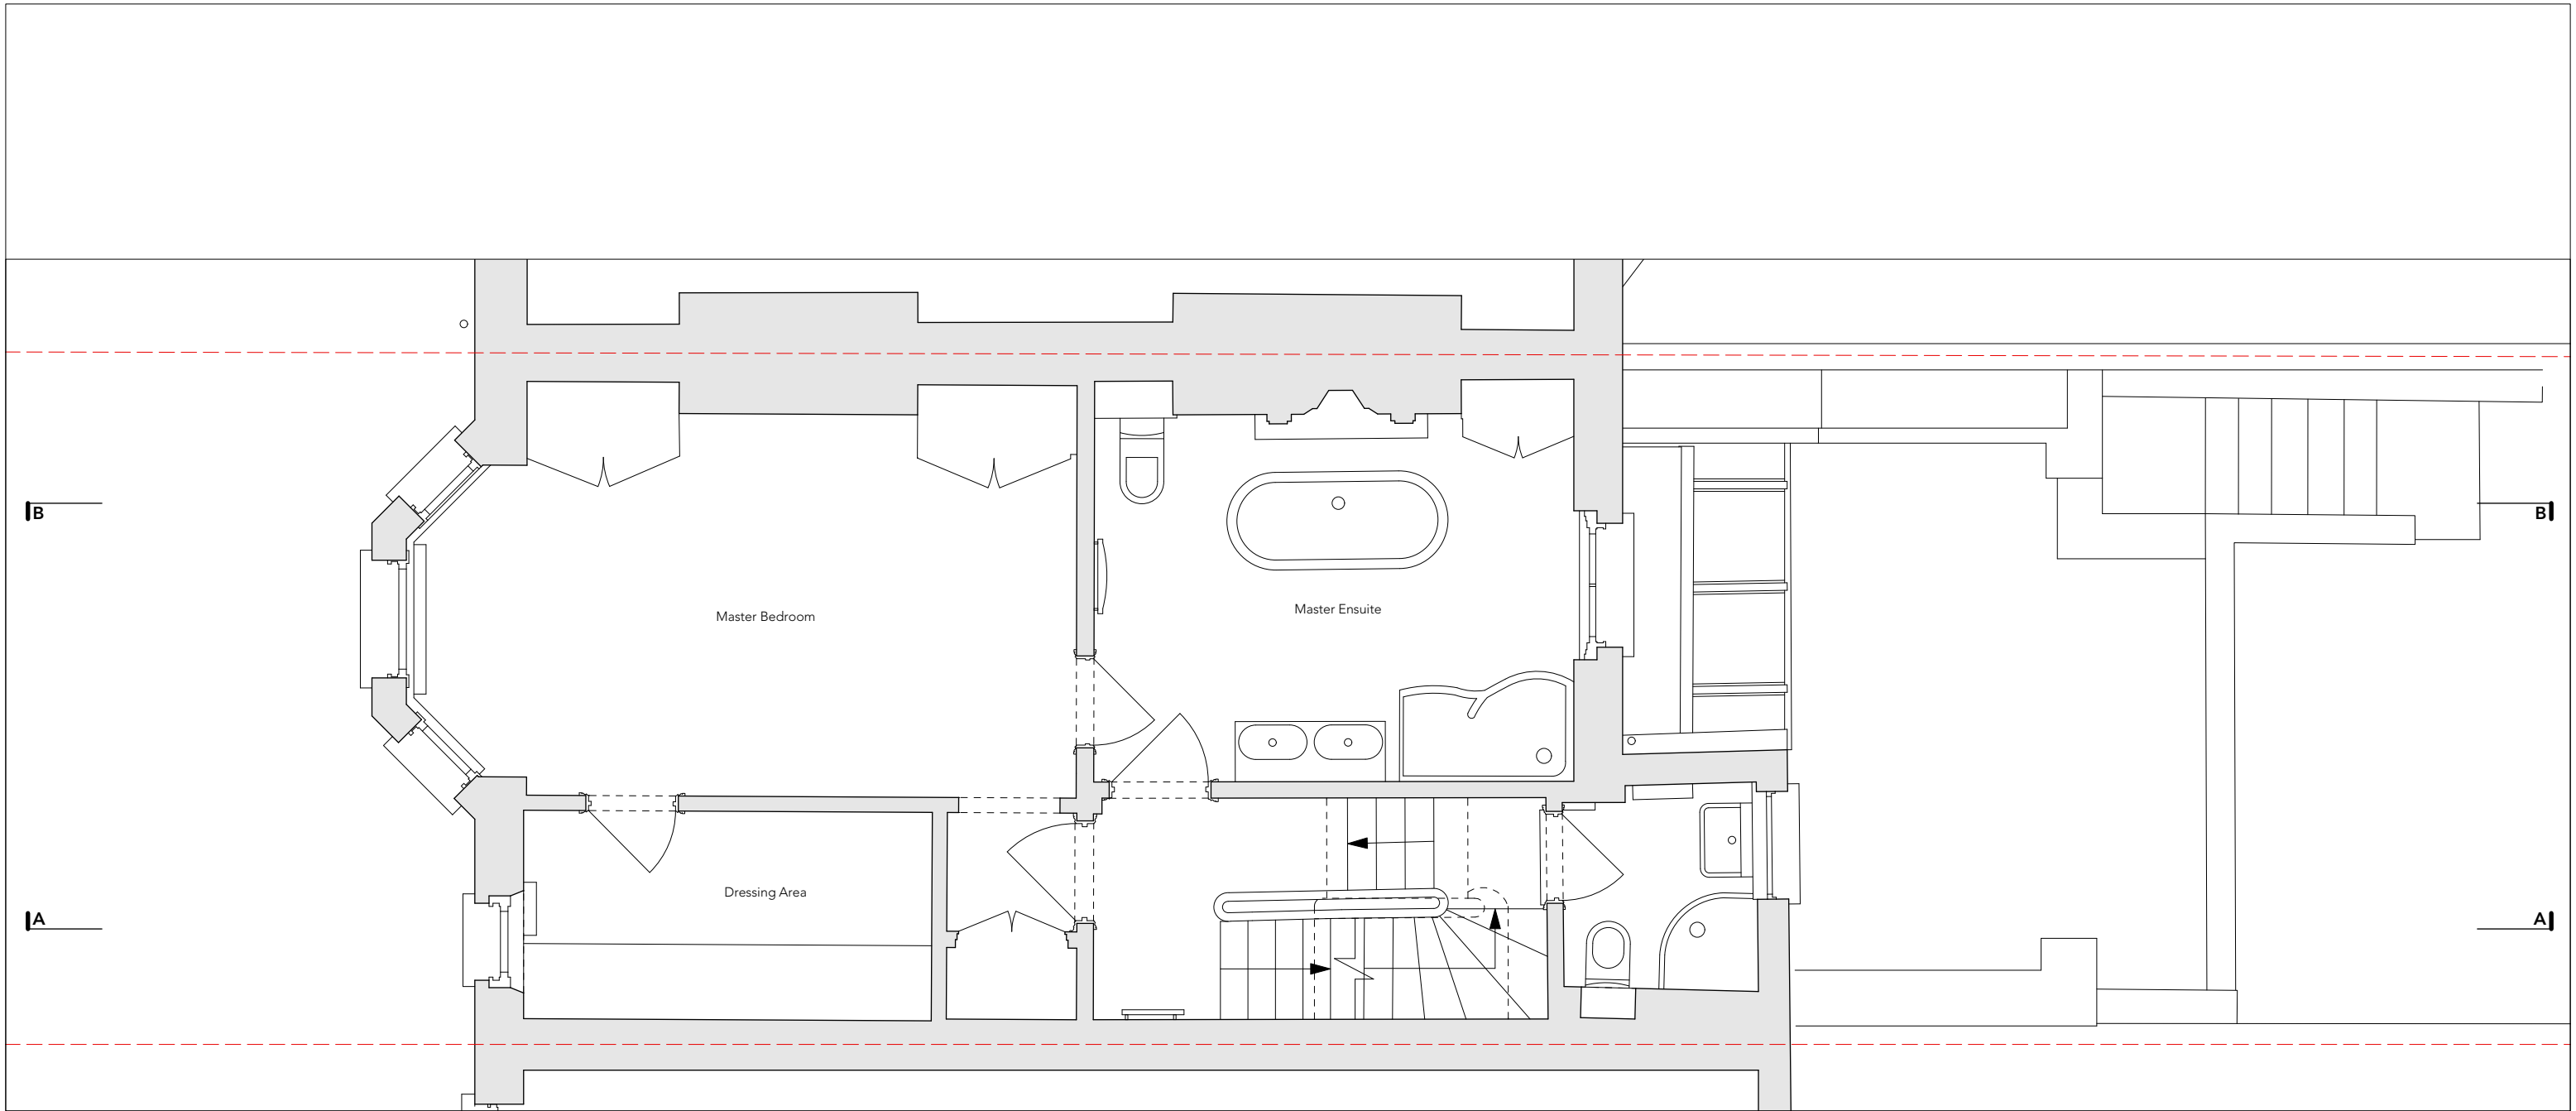

NOTES

This drawing is for planning purposes only and should not be scaled. This drawing is not for construction use.

This drawing has been prepared for the client listed in the titleblock and should not be copied, lent or used by any third party without express permission of Sparc Space.

Any discrepancies must be reported to Sparc Space.


--- Site boundary



Project :	11 Gayton Road, NW3 1TX
Client :	Heejin No and Grey Skipwith
Status :	Planning
Drw # :	133.103

Drawing :	First Floor Existing
Date :	29 November 2023
Revision :	P1
Scale :	1:50 @ A3

S P A R C E
S P A C E
www.sparcspace.co.uk
sasha@sparcspace.co.uk
07707 146 777

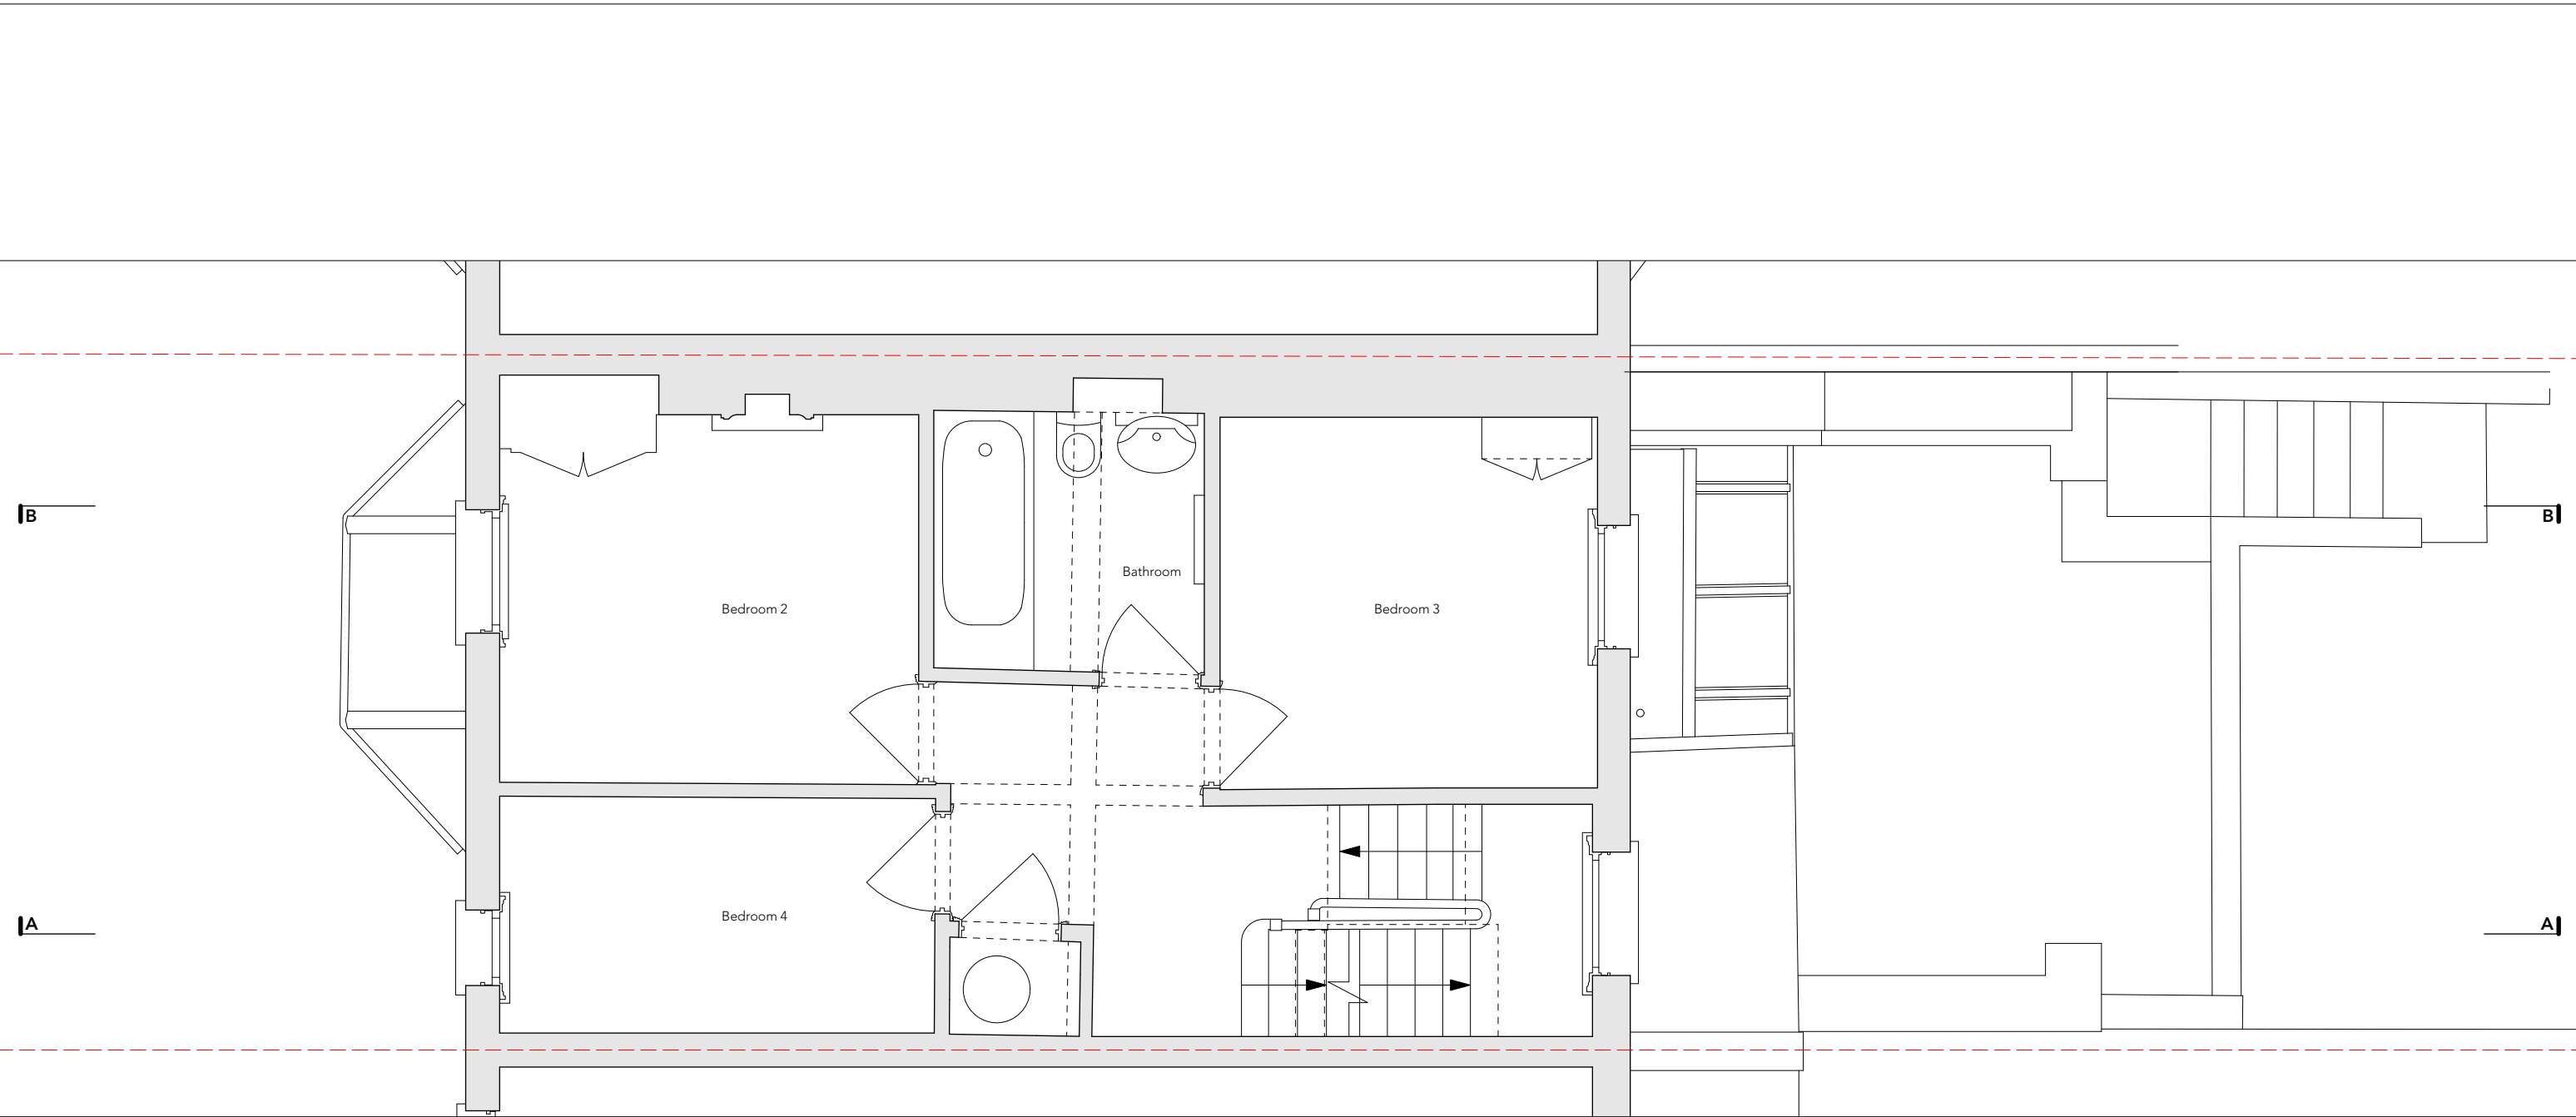

NOTES

This drawing is for planning purposes only and should not be scaled. This drawing is not for construction use.

This drawing has been prepared for the client listed in the titleblock and should not be copied, lent or used by any third party without express permission of Sparc Space.

Any discrepancies must be reported to Sparc Space.


--- Site boundary



Project : 11 Gayton Road, NW3 1TX
Client : Heejin No and Grey Skipwith
Status : Planning
Drw # : 133.104

Drawing : Second Floor Existing
Date : 29 November 2023
Revision : P1
Scale : 1:50 @ A3

S P A R C E
S P A C E
www.sparcspace.co.uk
sasha@sparcspace.co.uk
07707 146 777

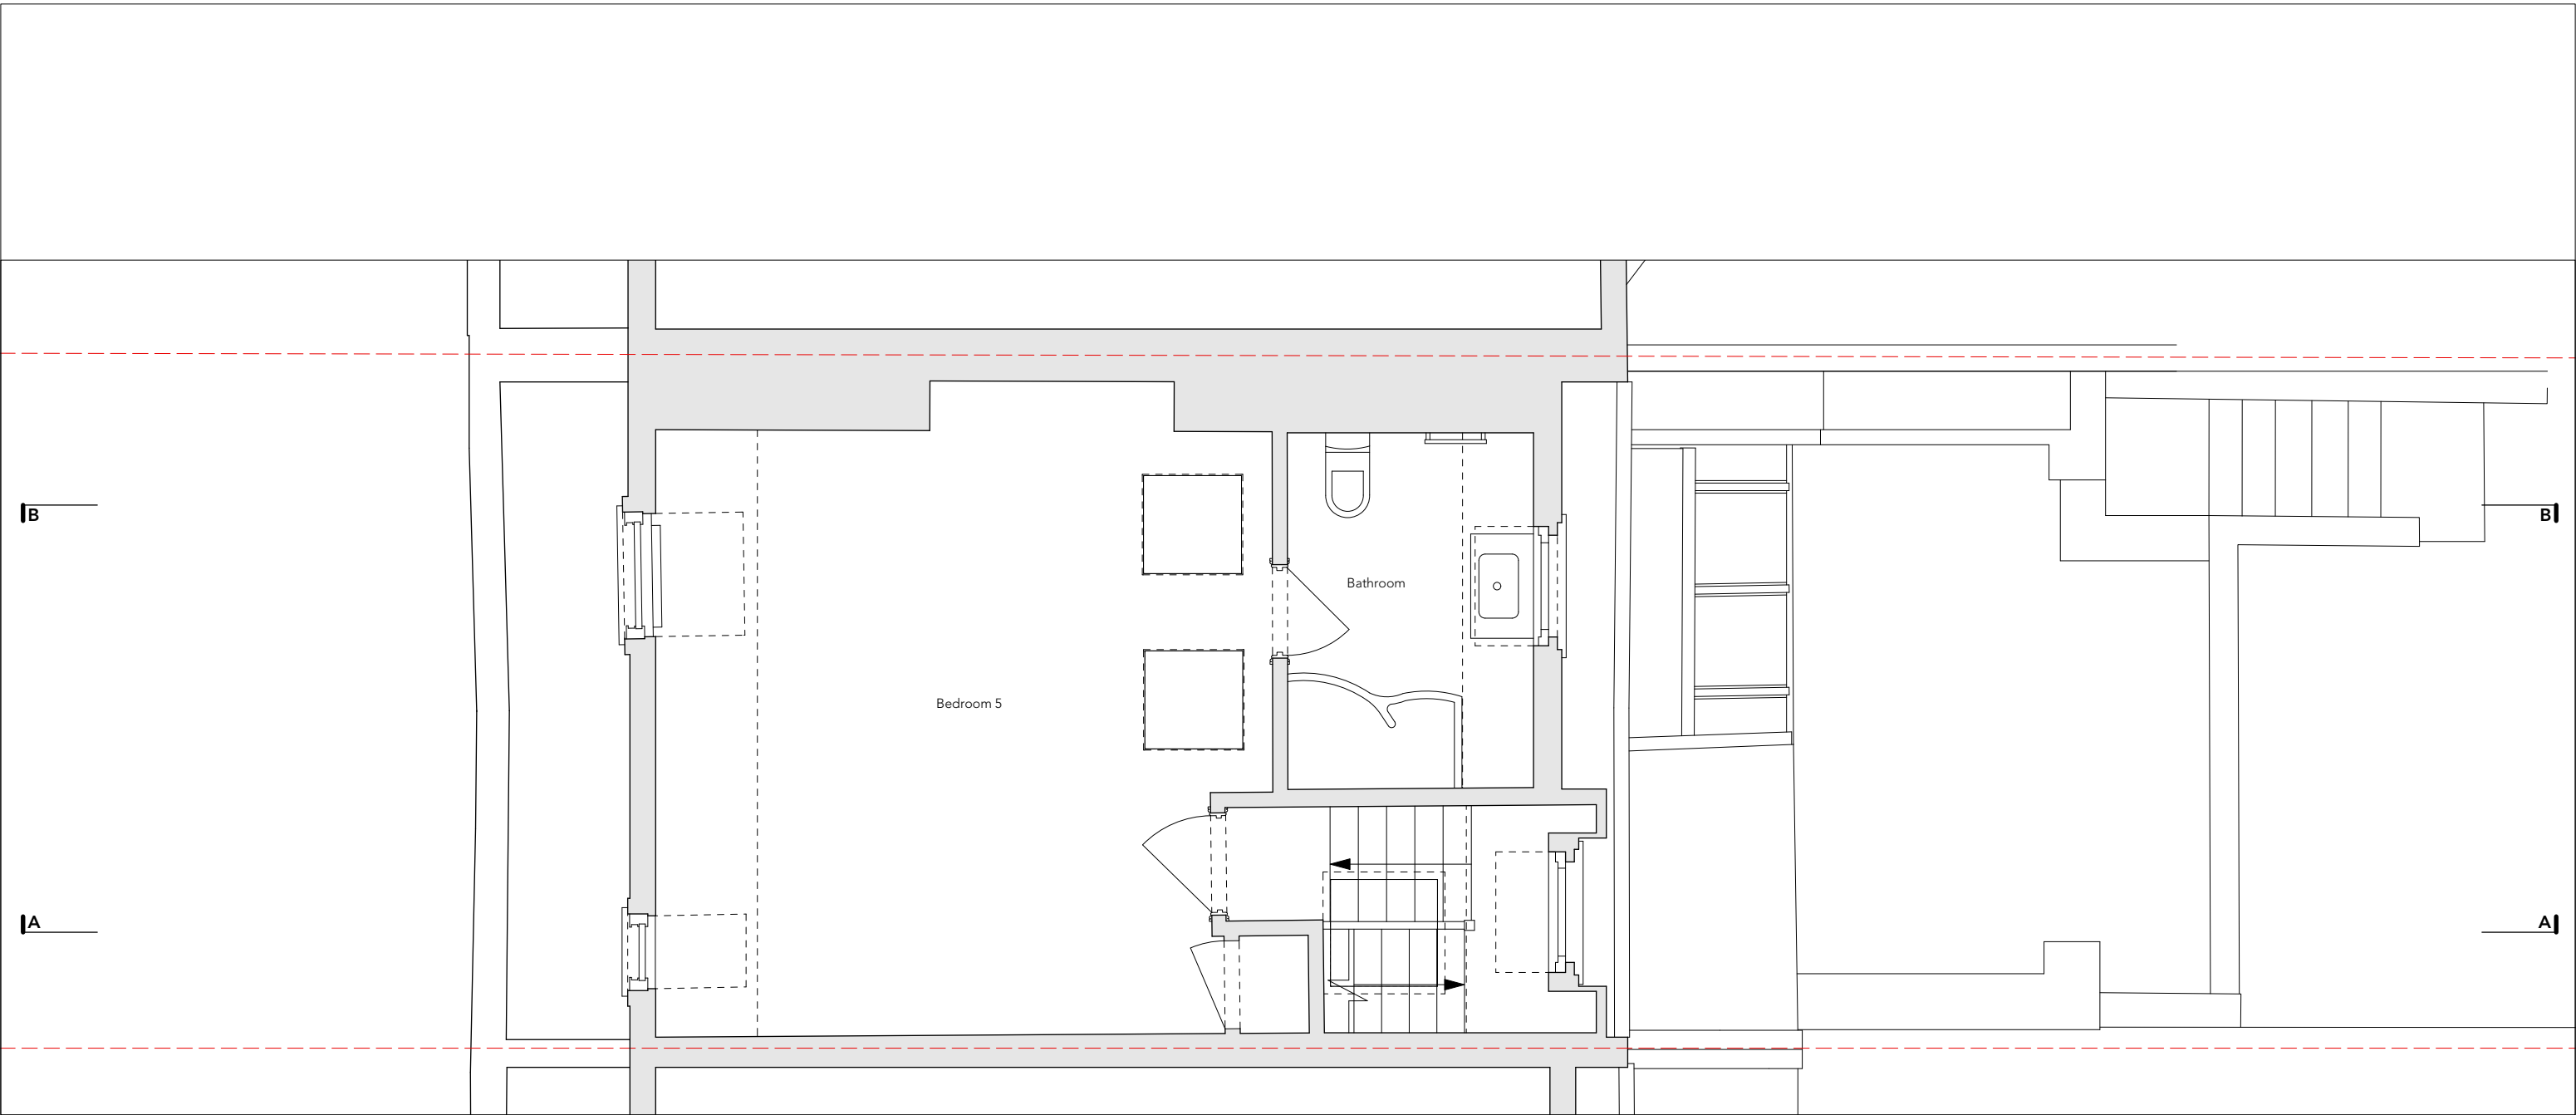

NOTES

This drawing is for planning purposes only and should not be scaled. This drawing is not for construction use.

This drawing has been prepared for the client listed in the titleblock and should not be copied, lent or used by any third party without express permission of Sparc Space.

Any discrepancies must be reported to Sparc Space.

--- Site boundary



Project :	11 Gayton Road, NW3 1TX
Client :	Heejin No and Grey Skipwith
Status :	Planning
Drw # :	133.105

Drawing :	Third Floor Existing
Date :	29 November 2023
Revision :	P1
Scale :	1:50 @ A3



Front Elevation as proposed



Rear Elevation as proposed

NOTES

This drawing is for planning purposes only and should not be scaled. This drawing is not for construction use.

This drawing has been prepared for the client listed in the titleblock and should not be copied, lent or used by any third party without express permission of Sparc Space.

Any discrepancies must be reported to Sparc Space.


--- Site boundary

0 1 2 3 4 5 6m

Project : 11 Gayton Road, NW3 1TX
Client : Heejin No and Grey Skipwith
Status : Planning
Drw # : 133.110

Drawing : Elevations Existing
Date : 29 November 2023
Revision : P1
Scale : 1:100 @ A3

S P A R C E
S P A C E
www.sparcspace.co.uk
sasha@sparcspace.co.uk
07707 146 777

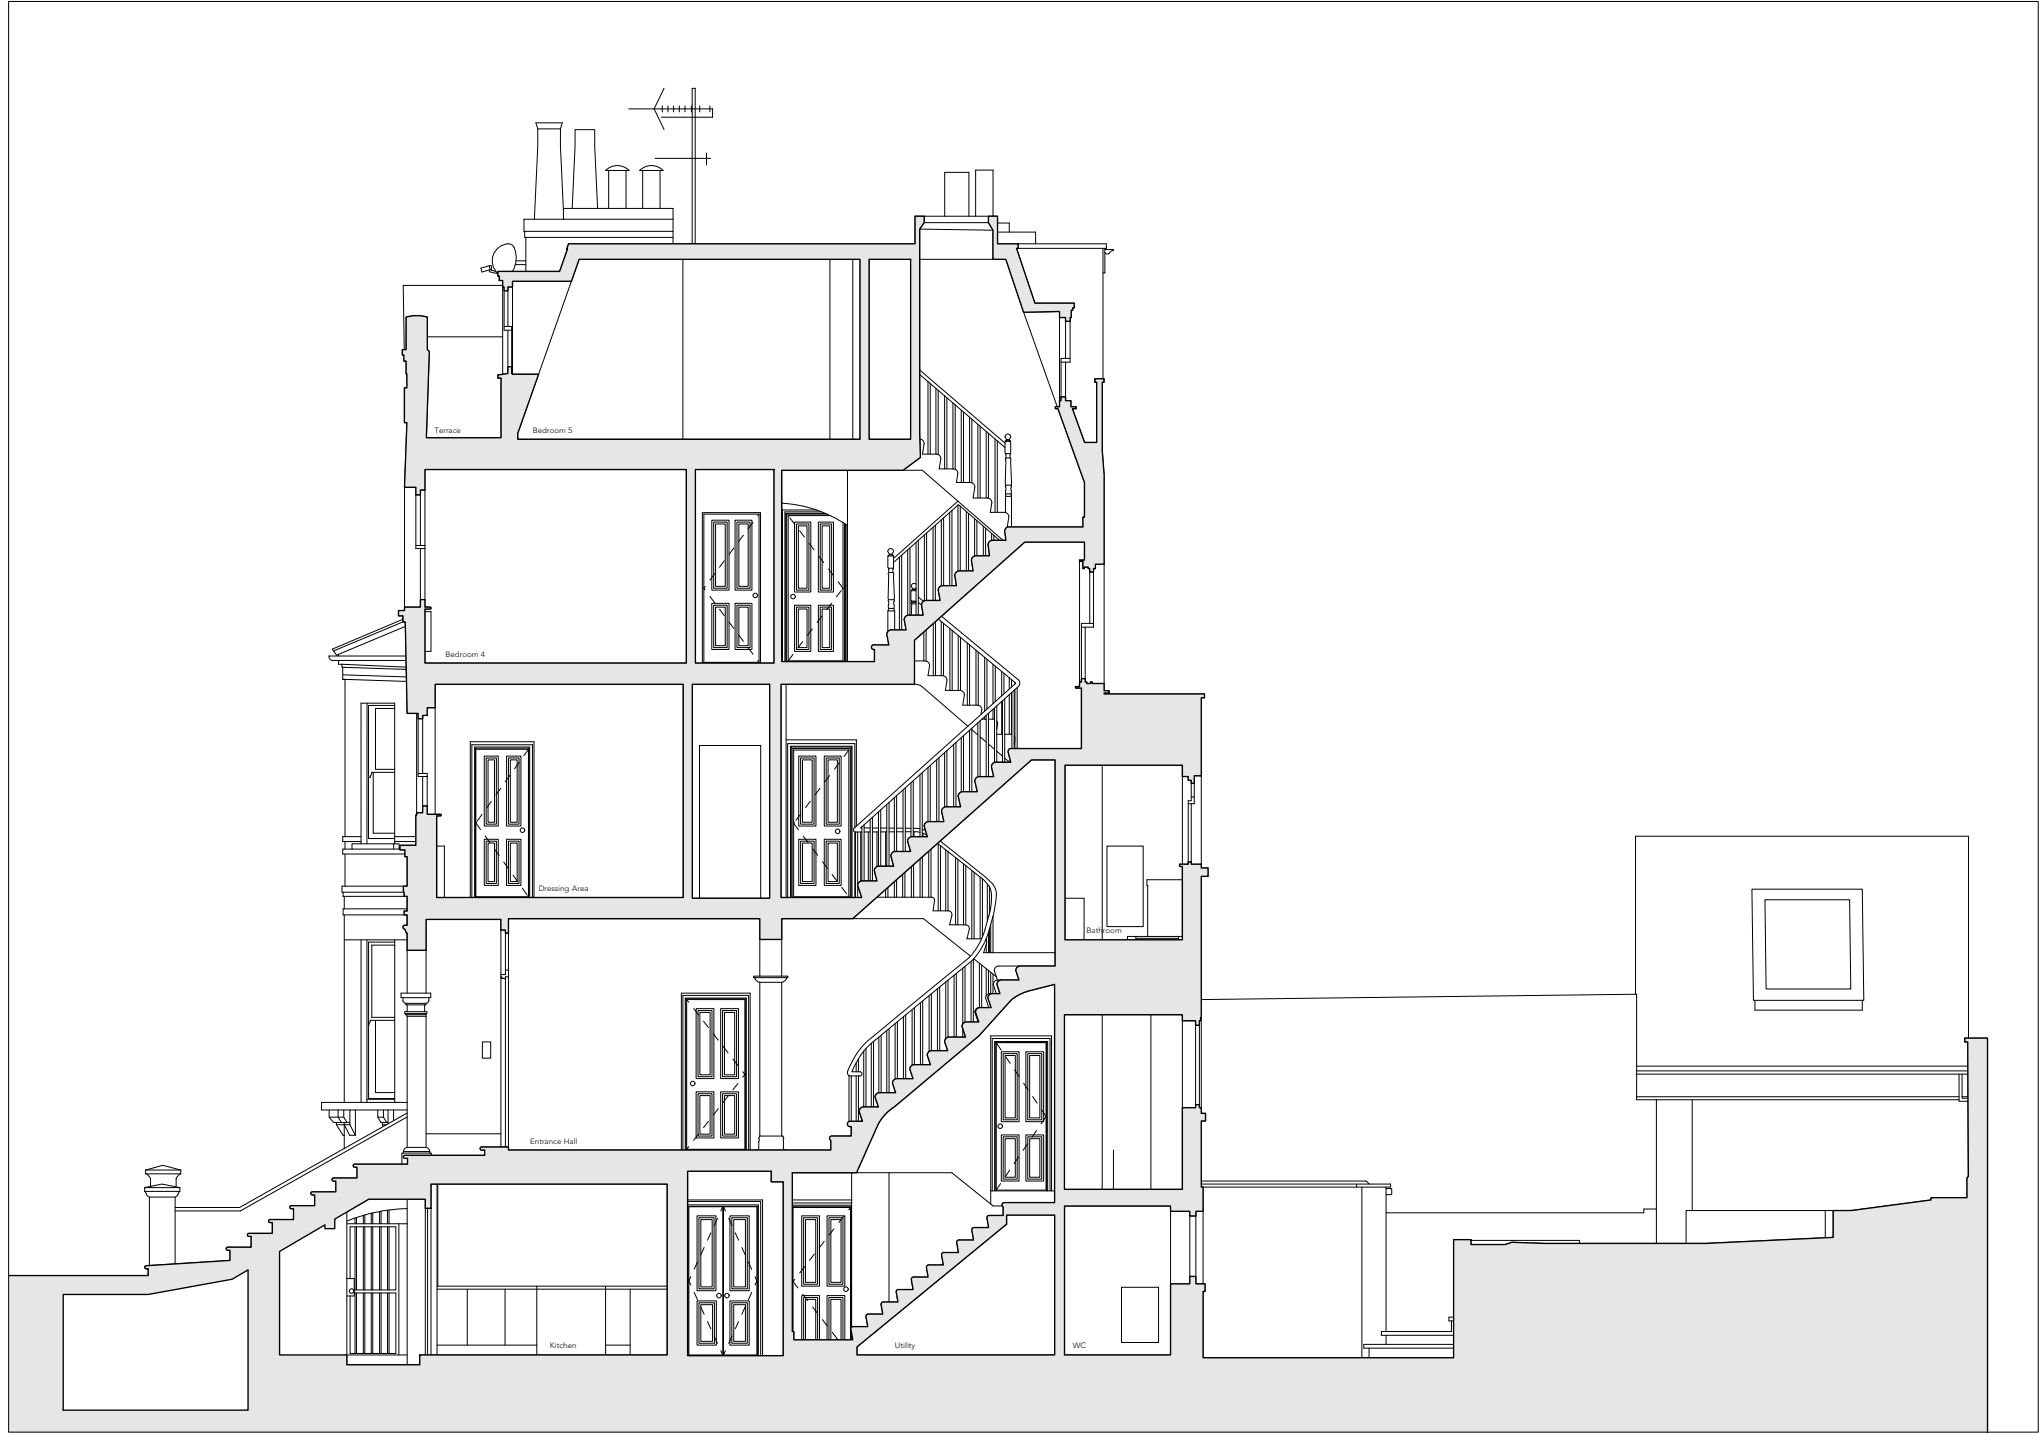

Section AA as proposed

NOTES

This drawing is for planning purposes only and should not be scaled. This drawing is not for construction use.

This drawing has been prepared for the client listed in the titleblock and should not be copied, lent or used by any third party without express permission of Sparc Space.

Any discrepancies must be reported to Sparc Space.

--- Site boundary

0 1 2 3 4 5 6m

Project : 11 Gayton Road, NW3 1TX
Client : Heejin No and Grey Skipwith
Status : Planning
Drw # : 133.120

Drawing : Section AA Existing
Date : 29 November 2023
Revision : P1
Scale : 1:100 @ A3

S P A R C E
S P A C E
www.sparcspace.co.uk
sasha@sparcspace.co.uk
07707 146 777



Section BB as proposed

NOTES

This drawing is for planning purposes only and should not be scaled. This drawing is not for construction use.

This drawing has been prepared for the client listed in the titleblock and should not be copied, lent or used by any third party without express permission of Sparc Space.

Any discrepancies must be reported to Sparc Space.

--- Site boundary

0 1 2 3 4 5 6m

Project : 11 Gayton Road, NW3 1TX
Client : Heejin No and Grey Skipwith
Status : Planning
Drw # : 133.121

Drawing : Section BB Existing
Date : 29 November 2023
Revision : P1
Scale : 1:100 @ A3

S P A R C E
S P A C E
www.sparcspace.co.uk
sasha@sparcspace.co.uk
07707 146 777