



EXISTING 1:50


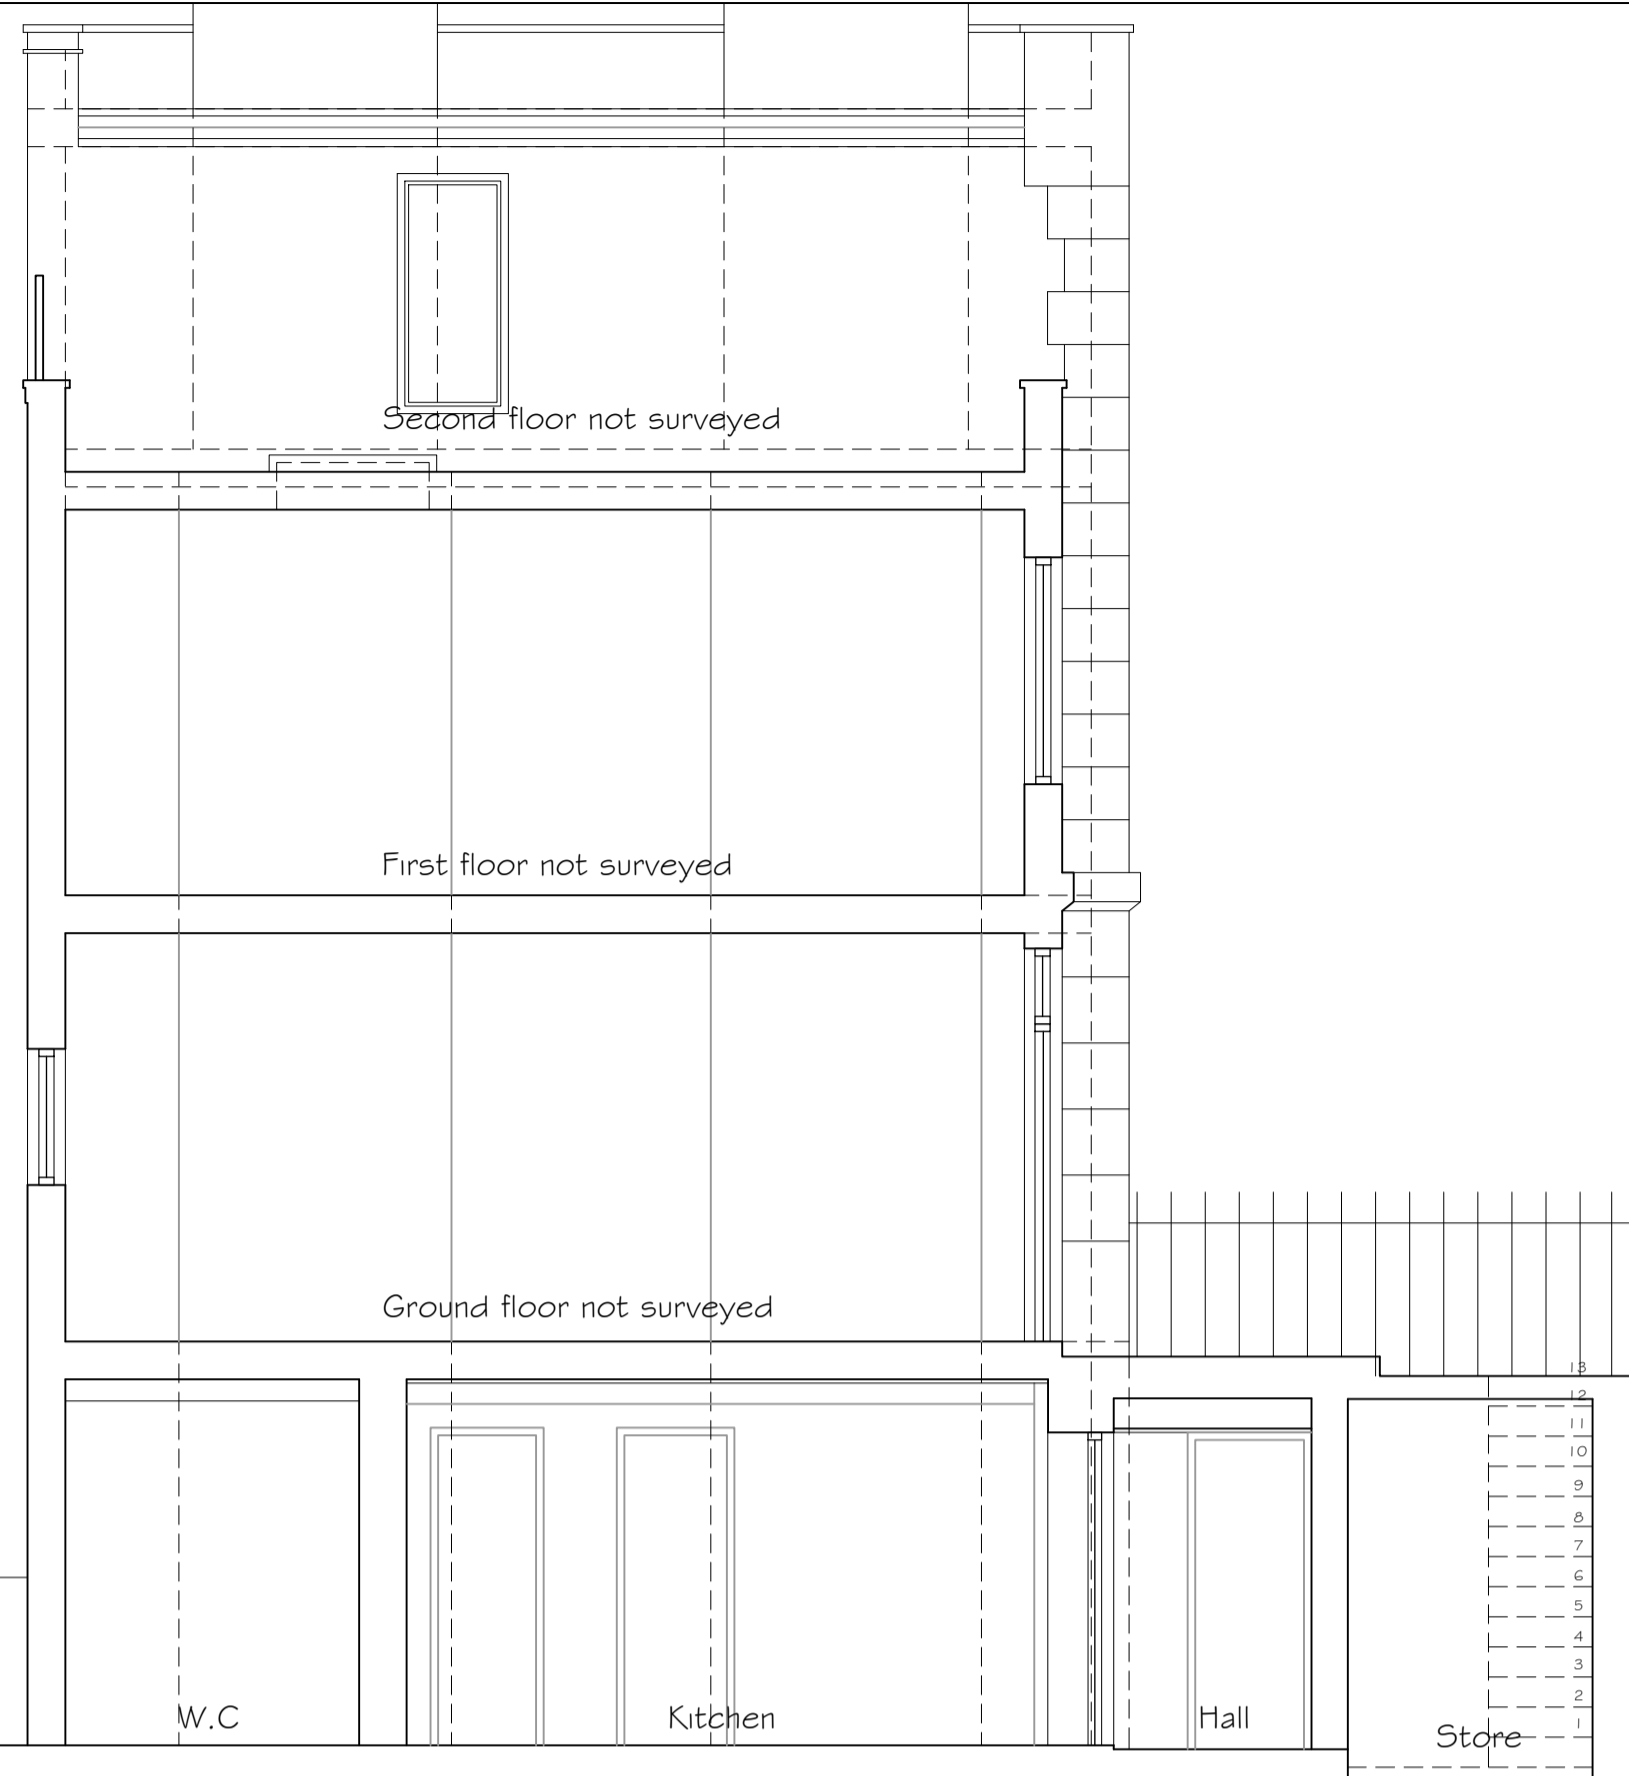


EXISTING SECTION A-A


EXISTING 1:100

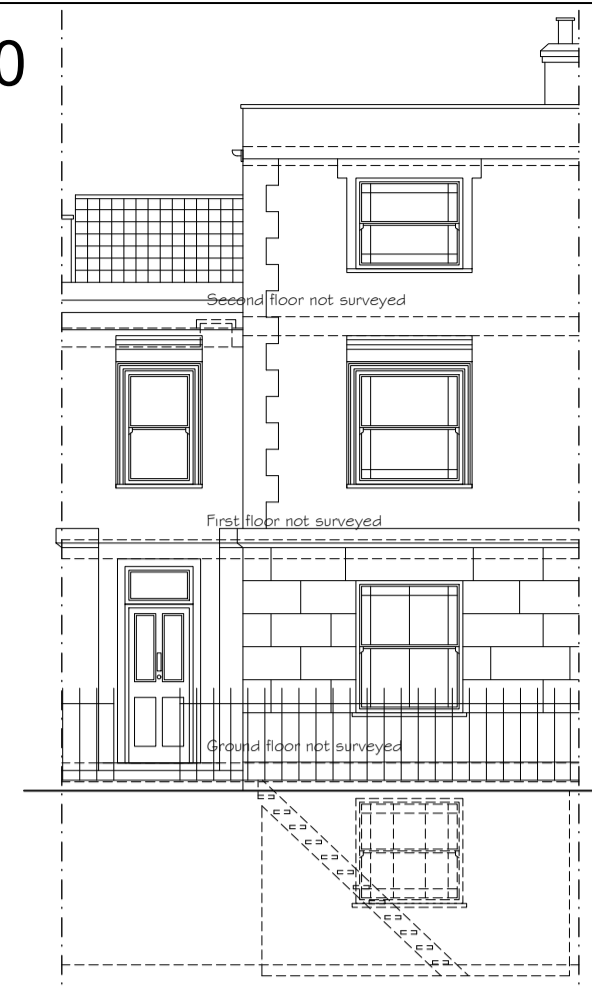


EXISTING FRONT ELEVATION

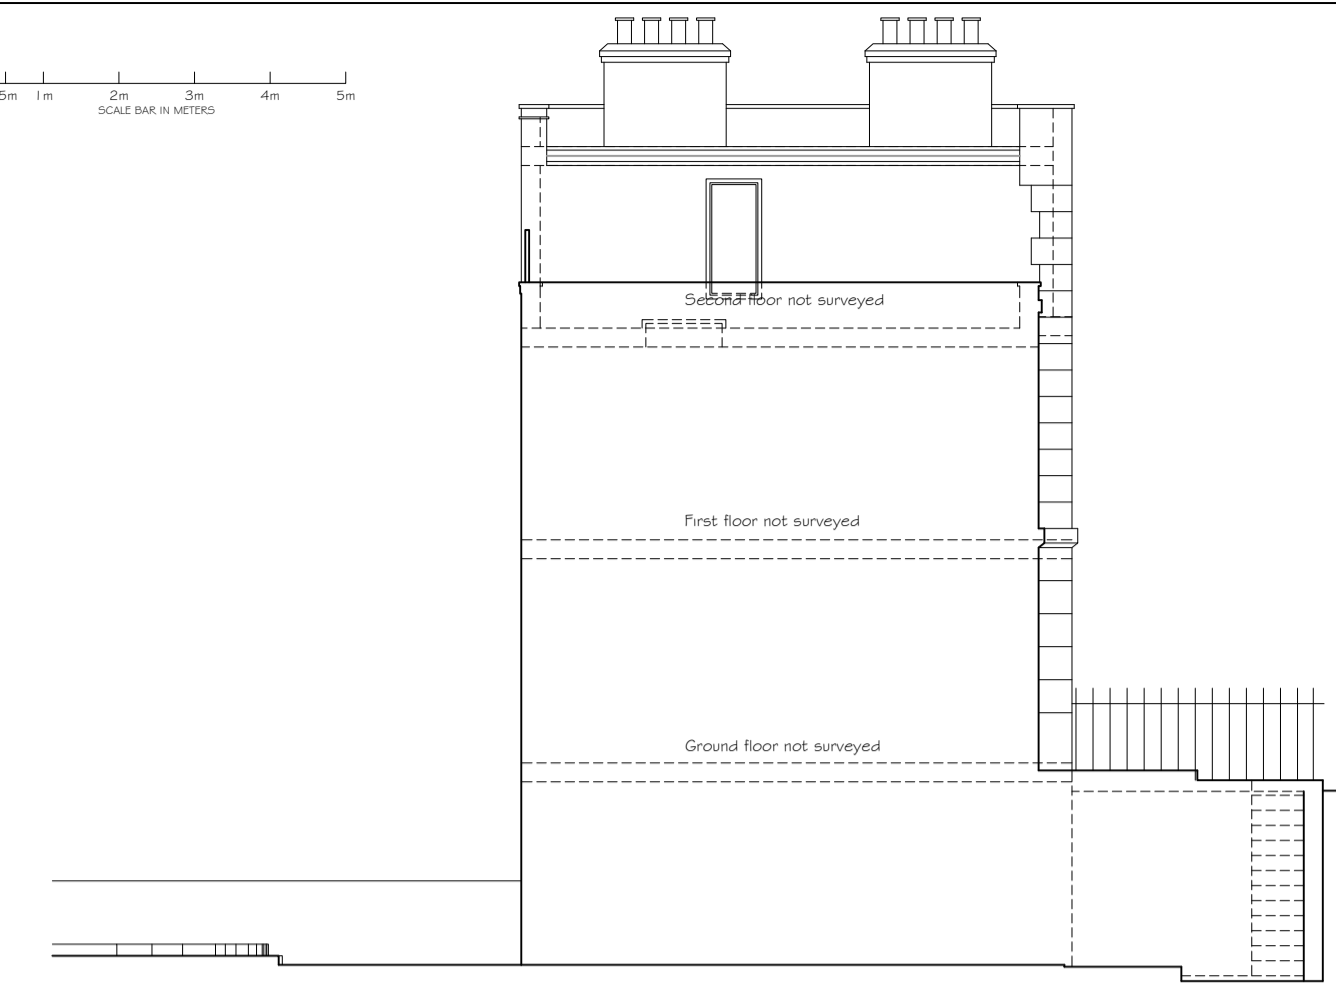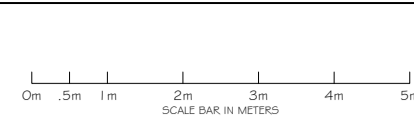


EXISTING SIDE ELEVATION 01

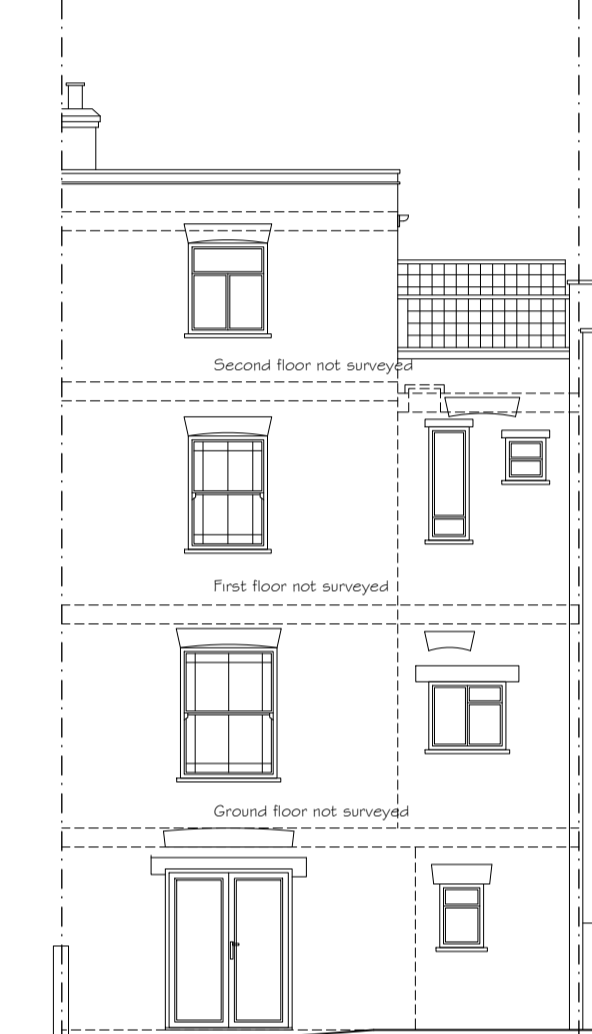


EXISTING REAR ELEVATION

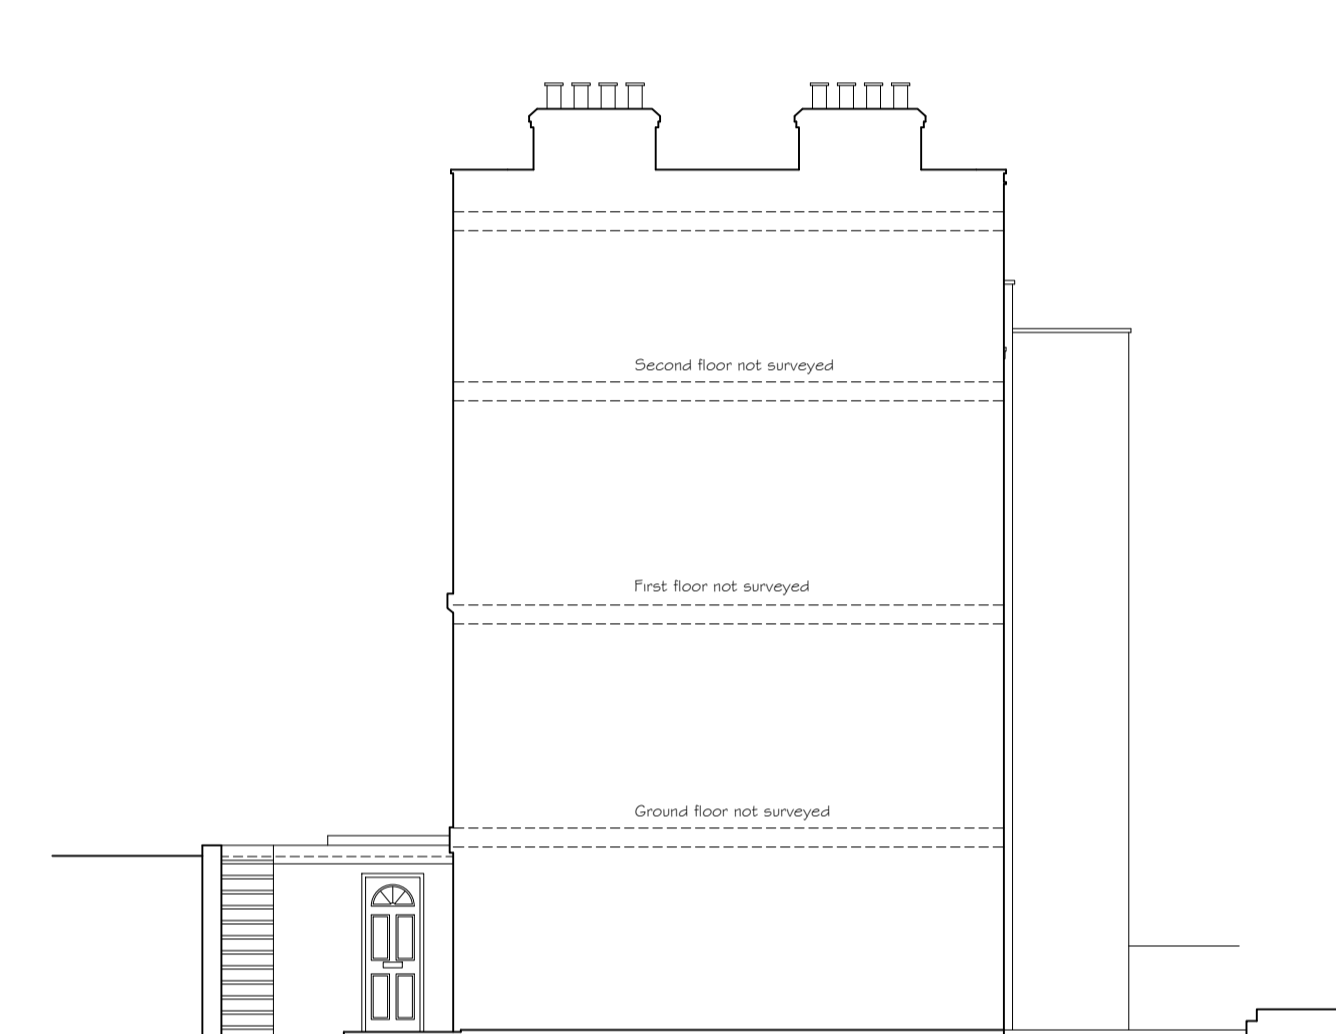


EXISTING SIDE ELEVATION 02

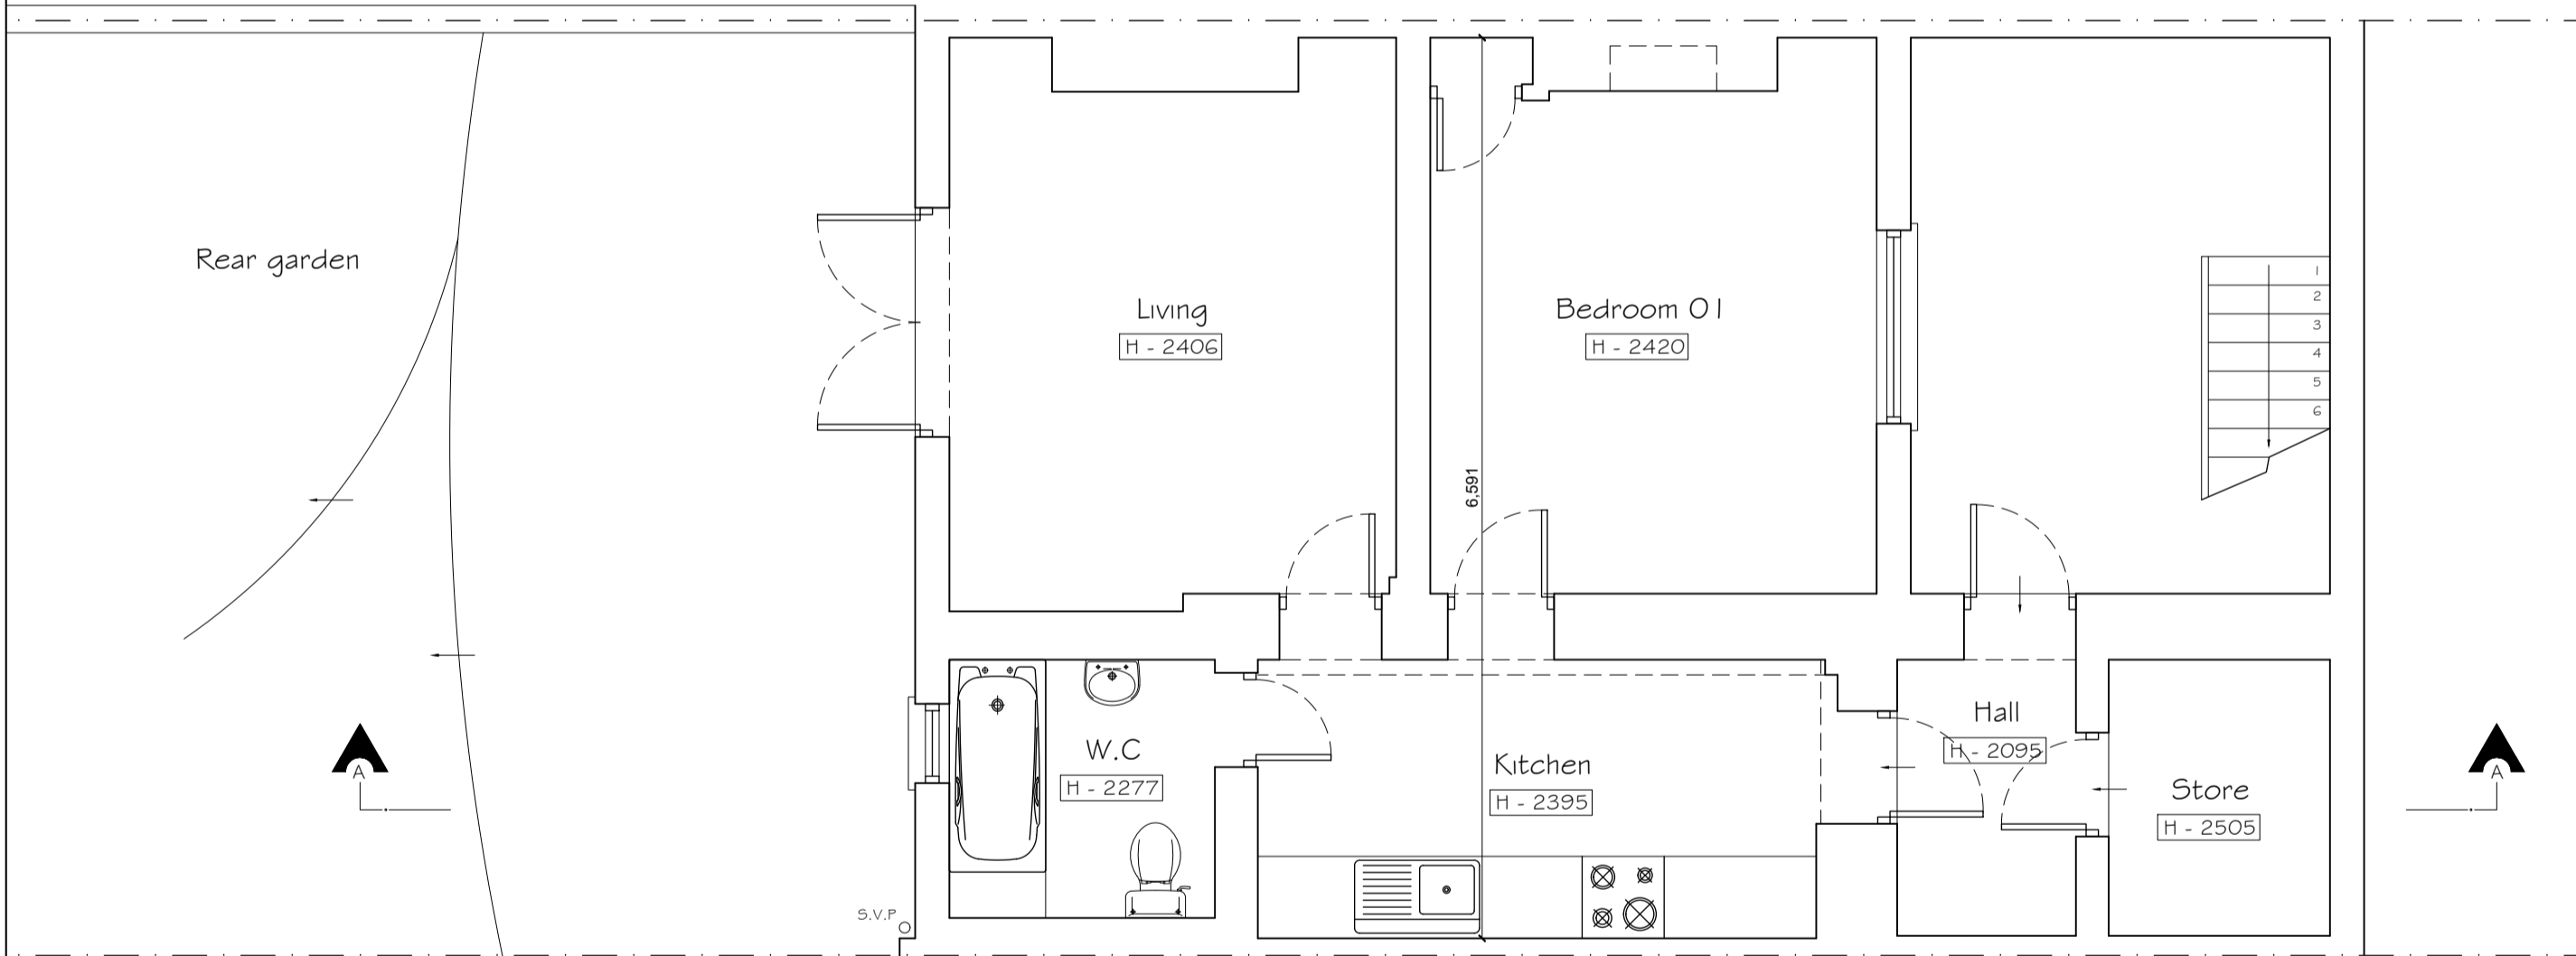


EXISTING BELOW GROUND FLOOR PLAN

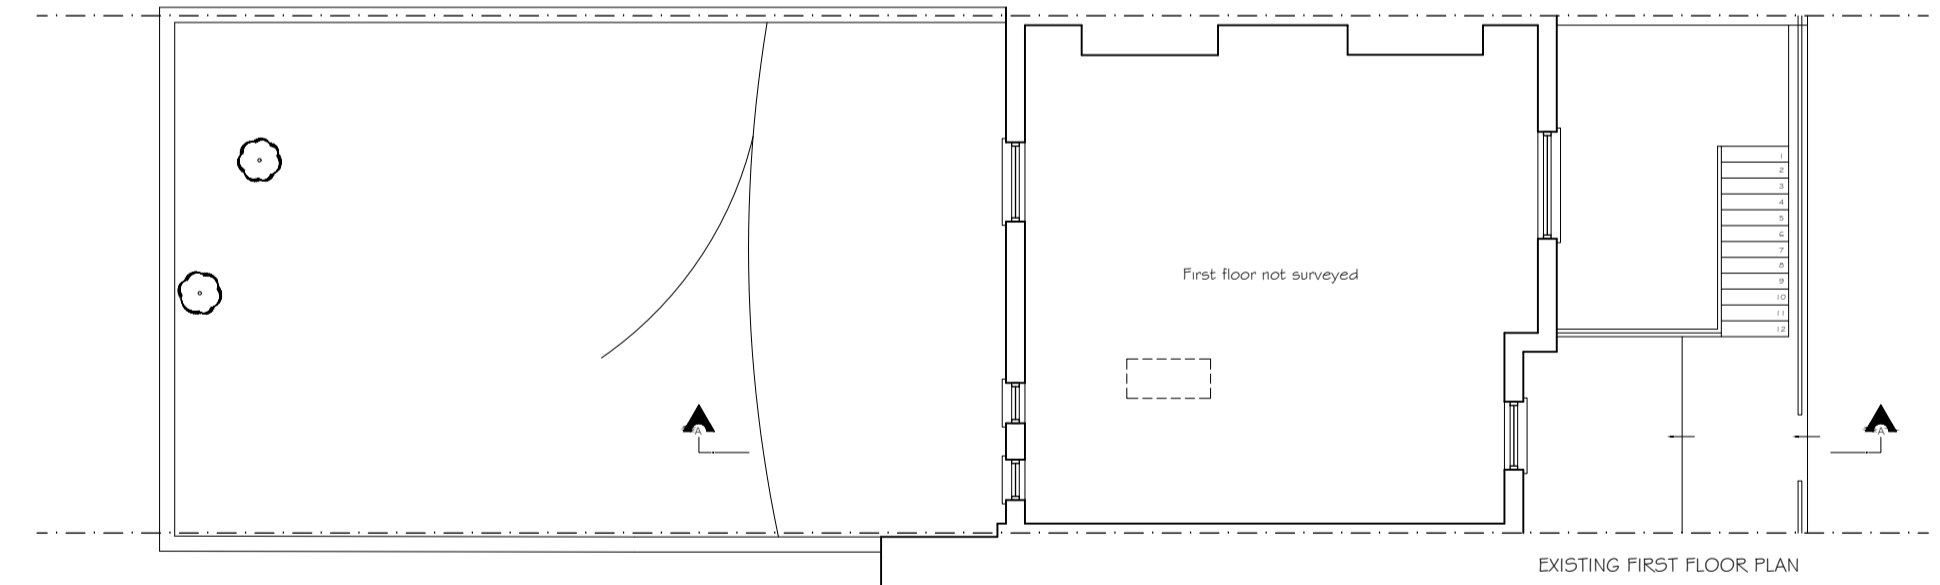


EXISTING FIRST FLOOR PLAN

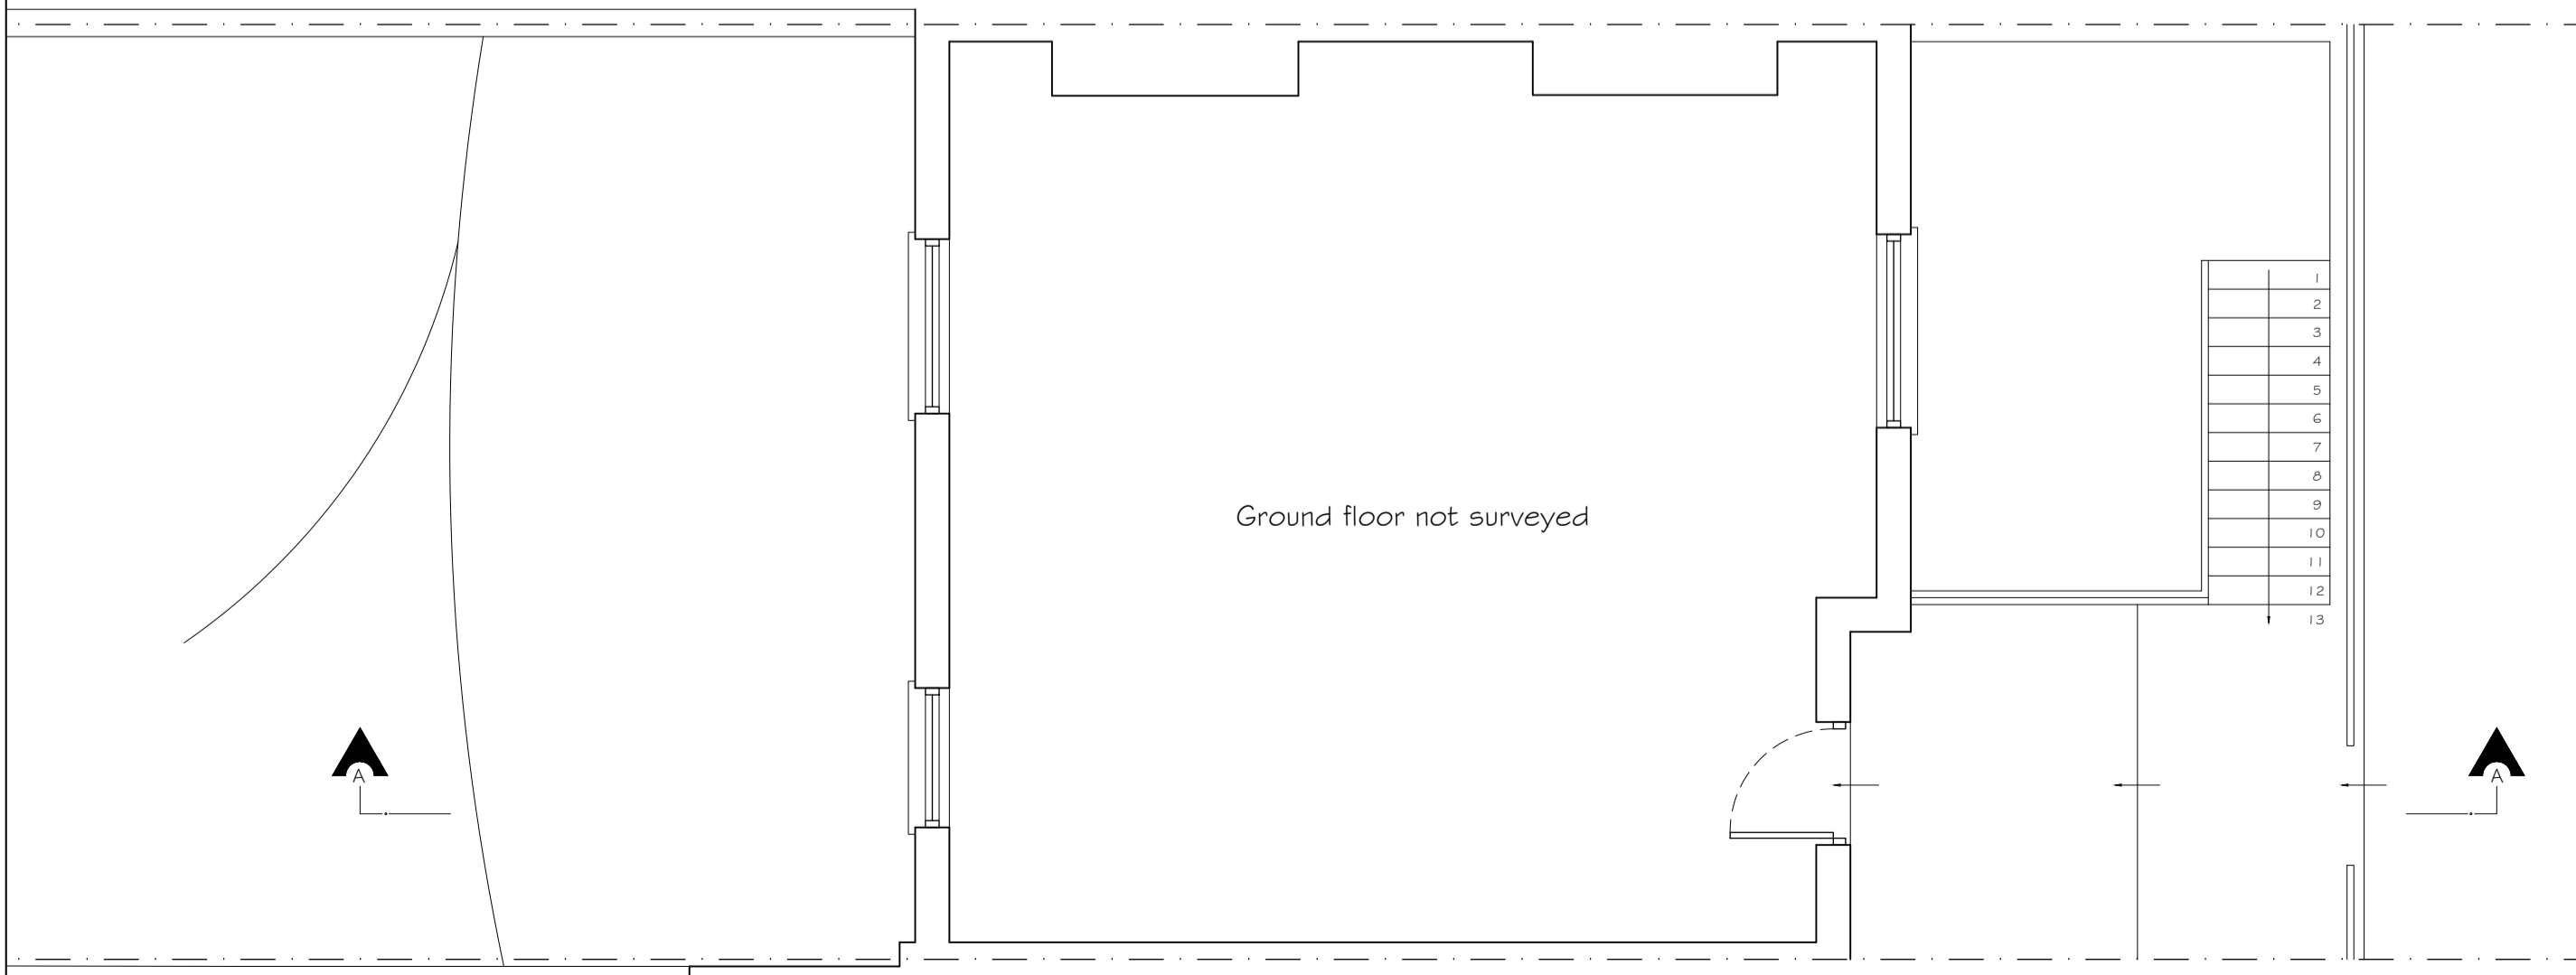

EXISTING GROUND FLOOR PLAN

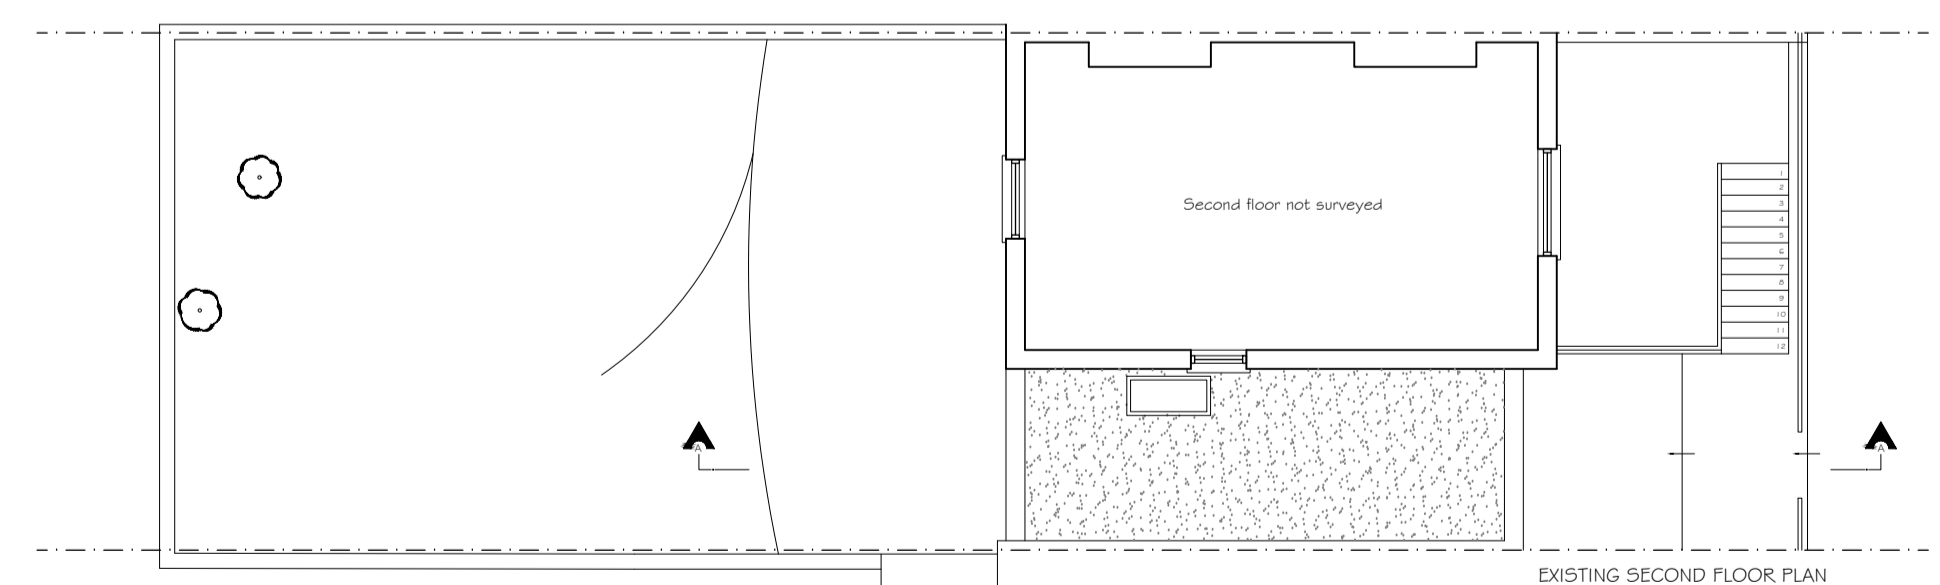

EXISTING SECOND FLOOR PLAN

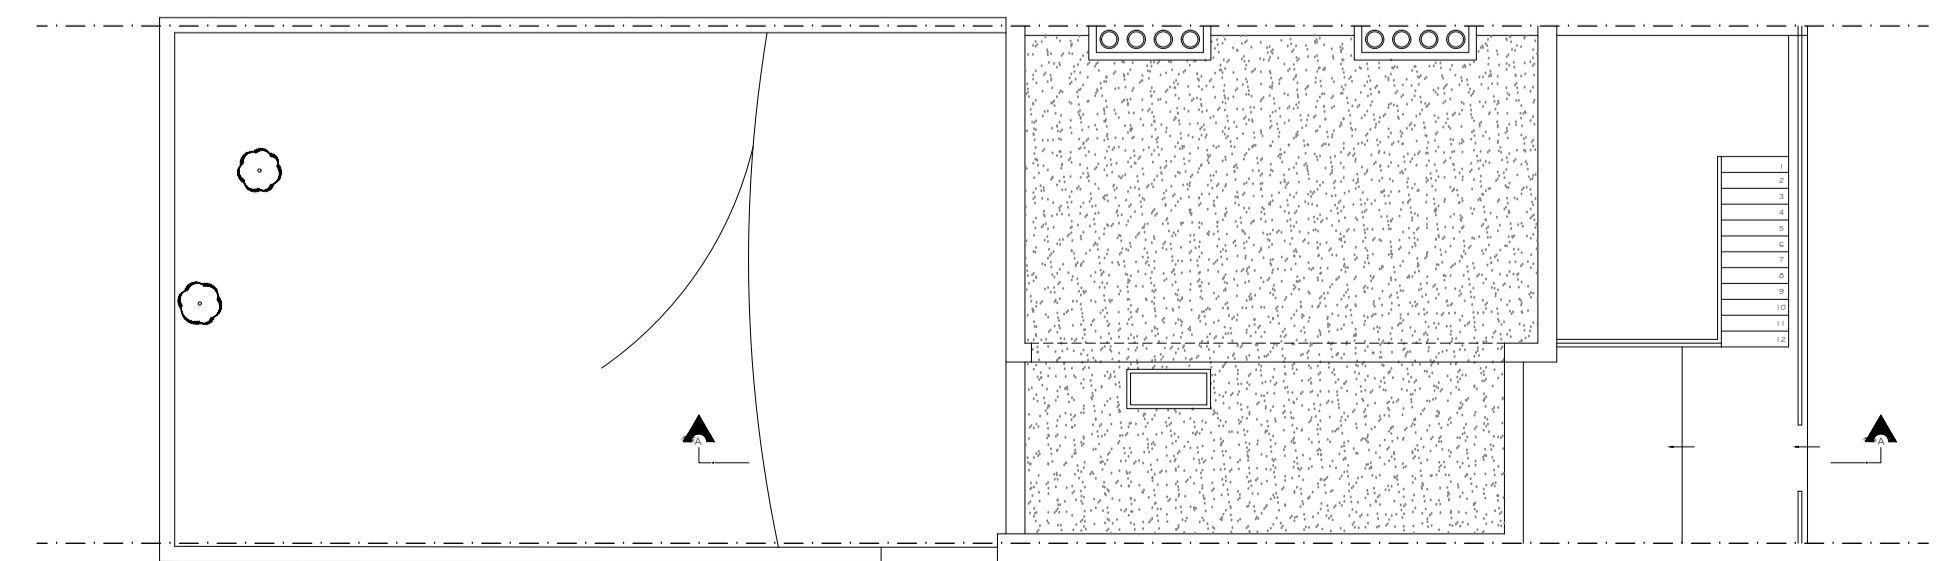

EXISTING ROOF PLAN

Copyright © Studio 136 Architects Ltd
This drawing which is the property of Studio 136 Architects Ltd is the subject of Intellectual Property Rights including copyright and design right and shall not be reproduced, copied, loaned or submitted to any other party without the written consent of Studio 136 Architects Ltd
This drawing is not to be scaled. Only figured dimensions to be taken. Any discrepancies to be reported to the Studio 136 Architects Ltd prior to setting out or ordering of any materials

studio
136 architects
© The Broadway, Wembley, Middlesex, HA9 8JT
Tel/Fax: 020 8907 7131 e-mail: info@studio136.co.uk

Project
GROUND FLOOR EXTENSION AT
23A LYME STREET GROUND FLOOR FLAT

NW1 0EE
Client
MS. KNOWLES
23A LYME STREET GROUND FLOOR FLAT


NW1 0EE

Drawing Title
EXISTING PLANS
SECTION & ELEVATIONS

Scale 1:100 / 1:50 @ A1	Drawn AUGUST 2023	Checked -	Authorised -
----------------------------	----------------------	--------------	-----------------

Drawing Number ST_AUG 23_23A_LYM_001	Rev A
---	----------

PROPOSED 1:50

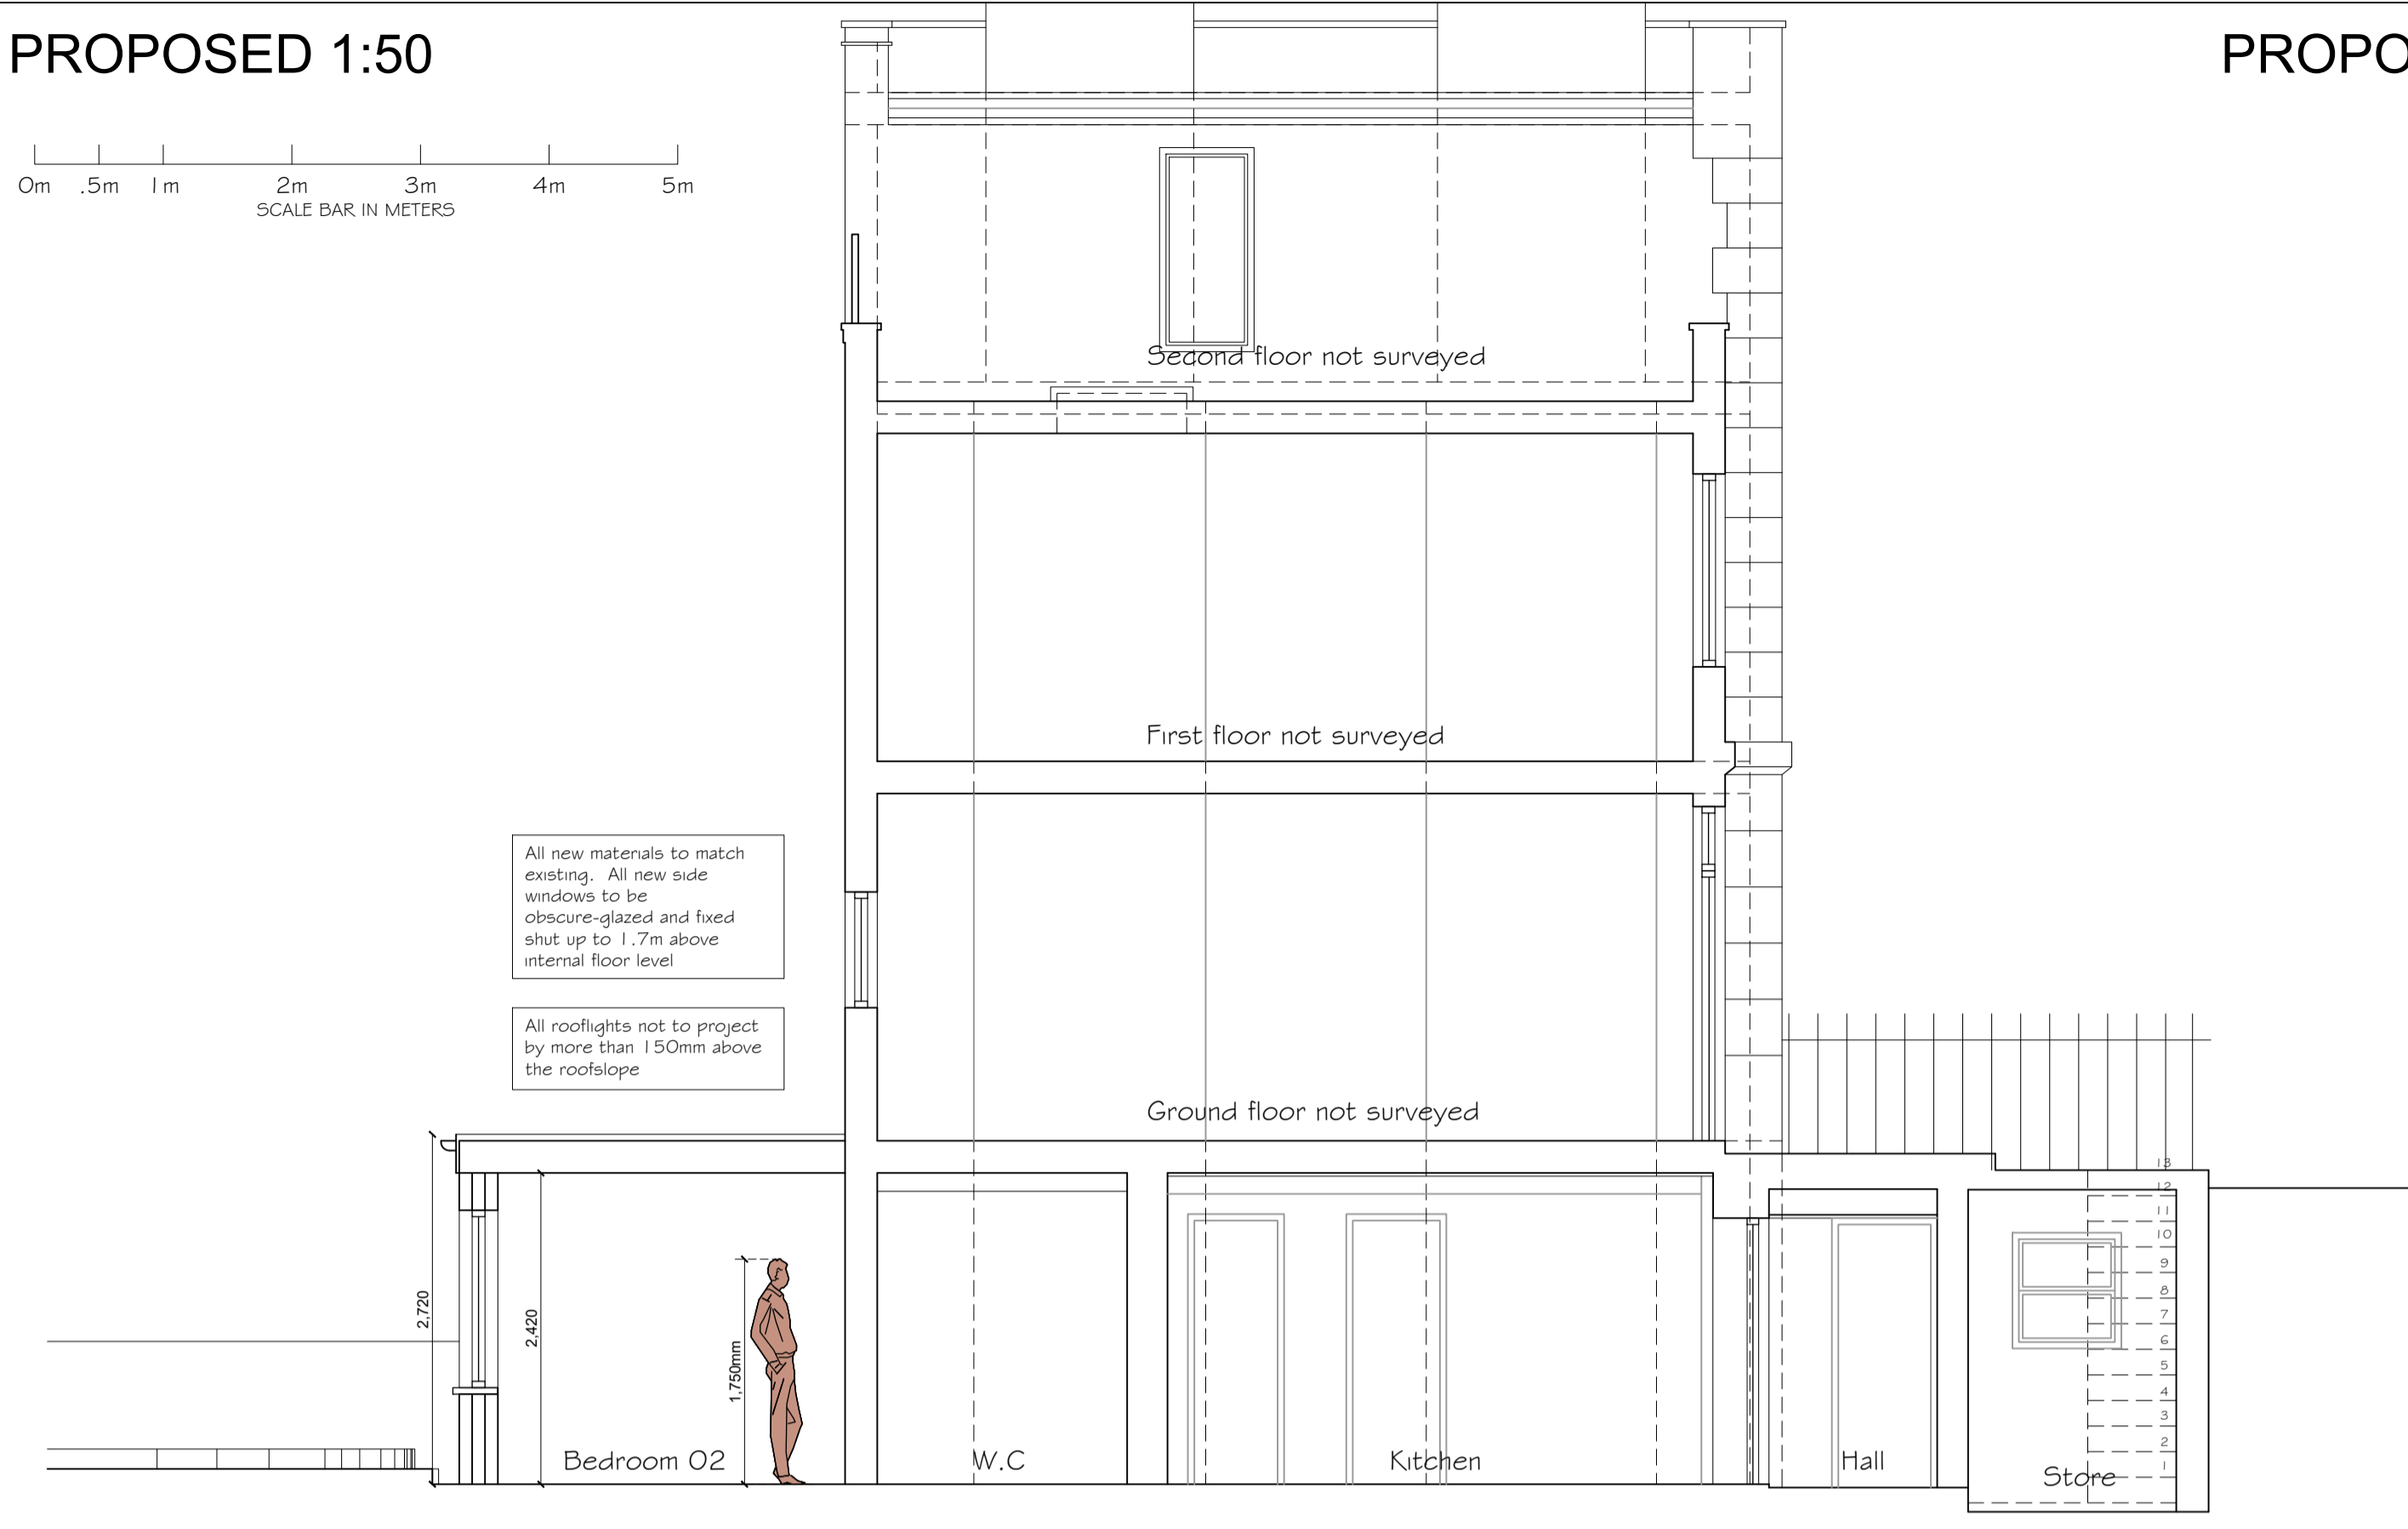

All new materials to match existing. All new side windows to be obscure-glazed and fixed shut up to 1.7m above internal floor level

All rooflights not to project by more than 150mm above the roofslope

PROPOSED SECTION A-A

PROPOSED 1:100




PROPOSED FRONT ELEVATION


PROPOSED SIDE ELEVATION 01

PROPOSED REAR ELEVATION


PROPOSED SIDE ELEVATION 02

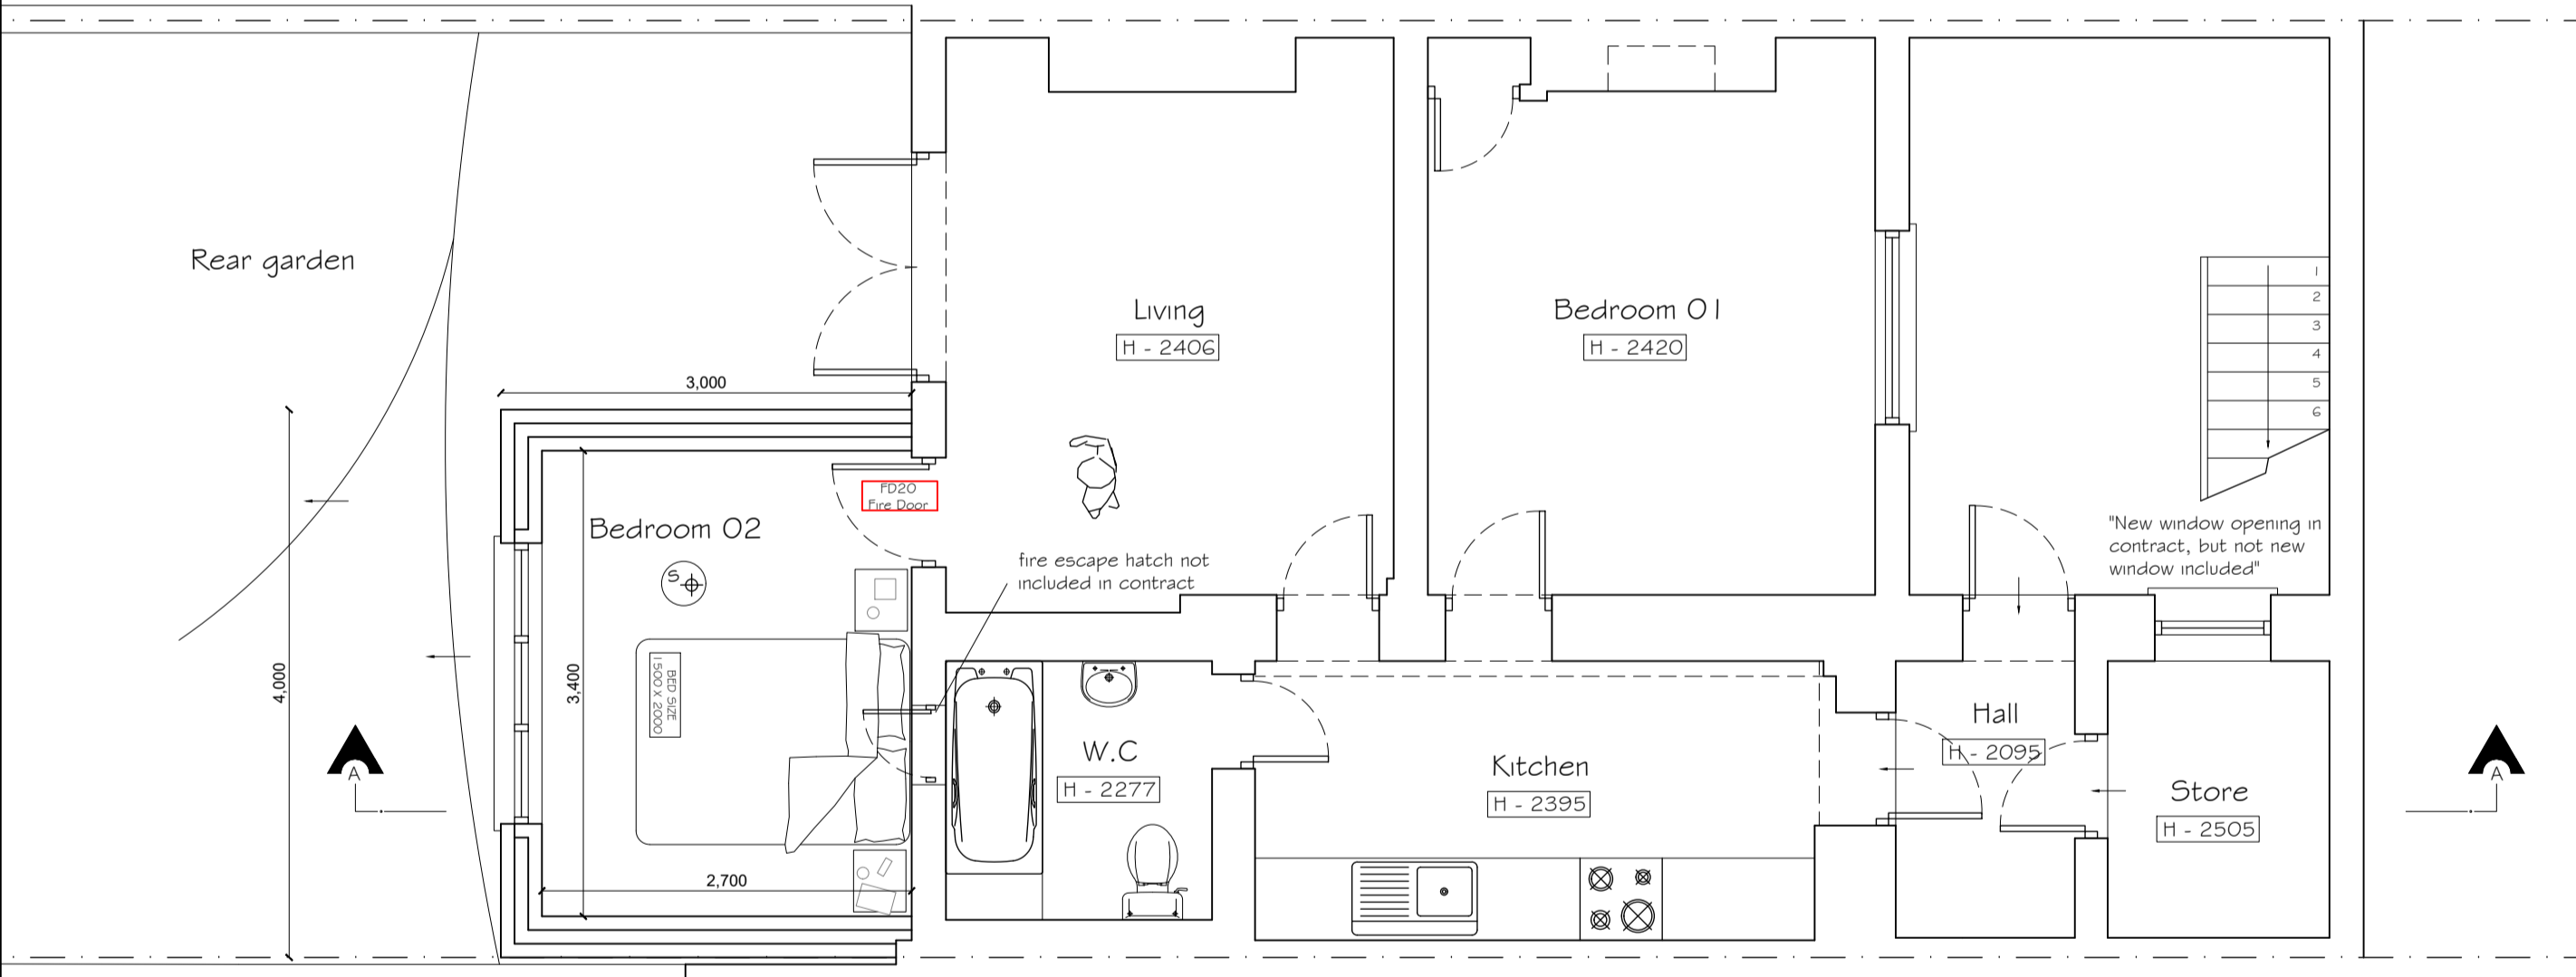


PROPOSED BELOW GROUND FLOOR PLAN

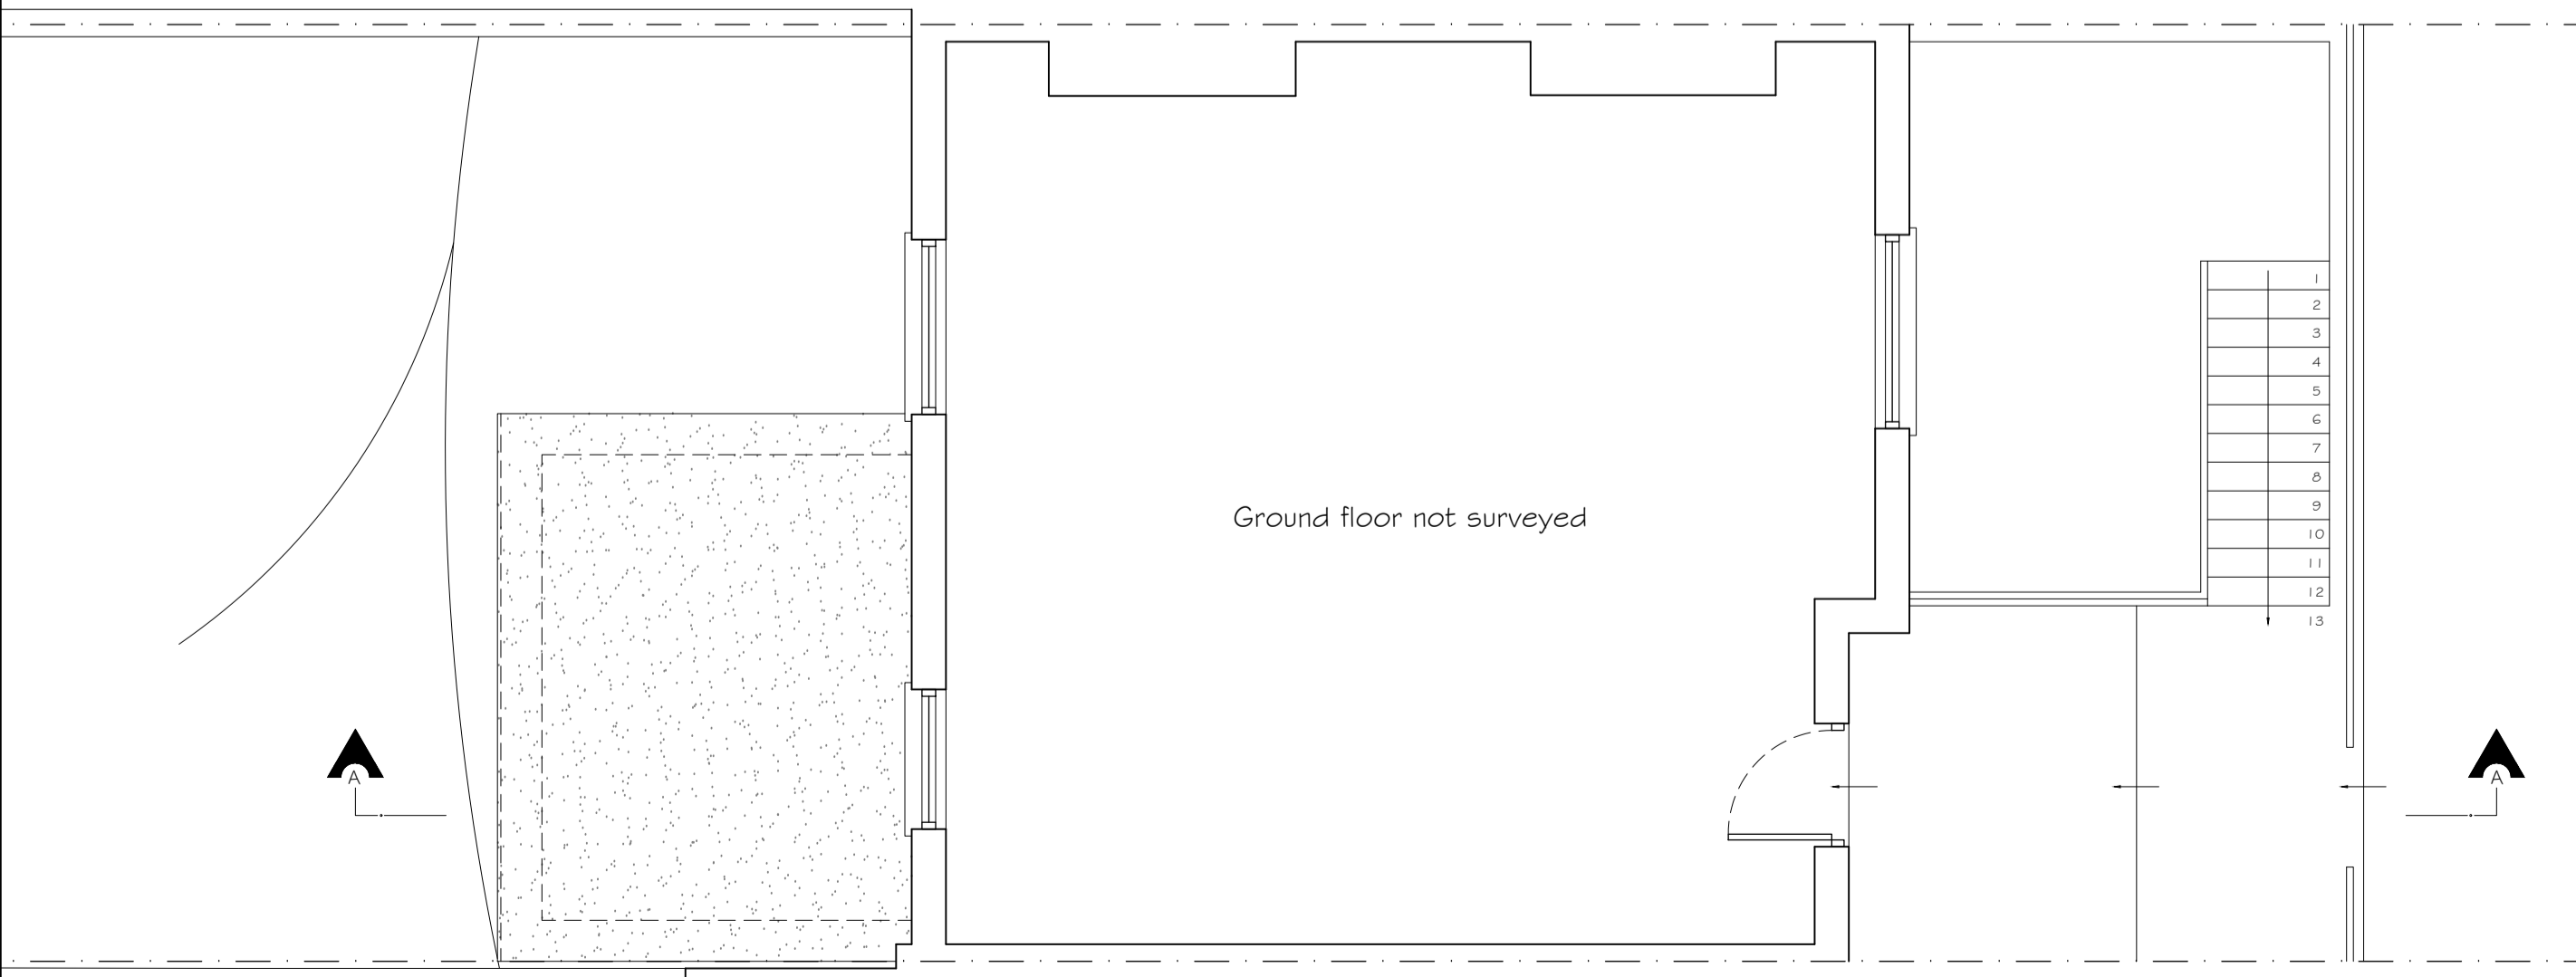


PROPOSED GROUND FLOOR PLAN

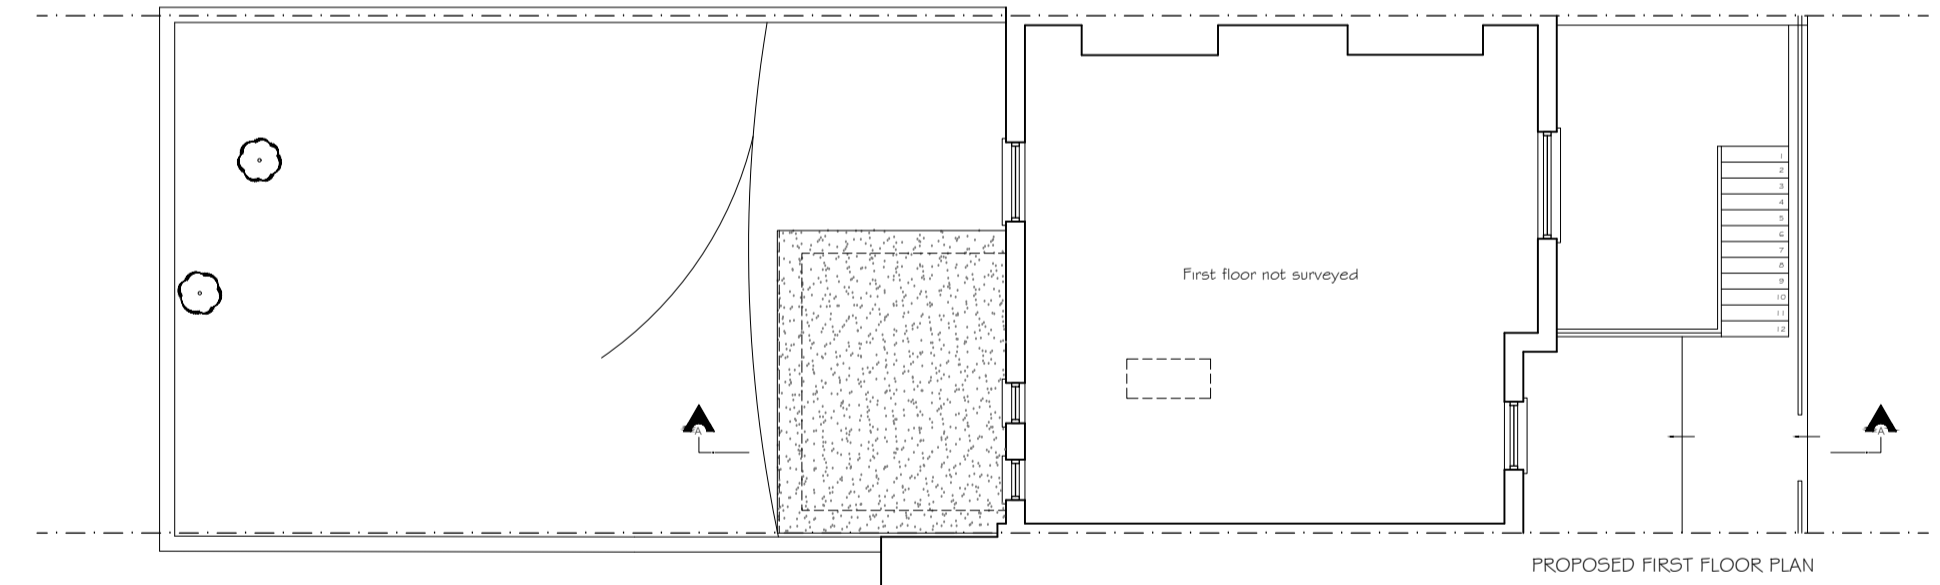

PROPOSED FIRST FLOOR PLAN

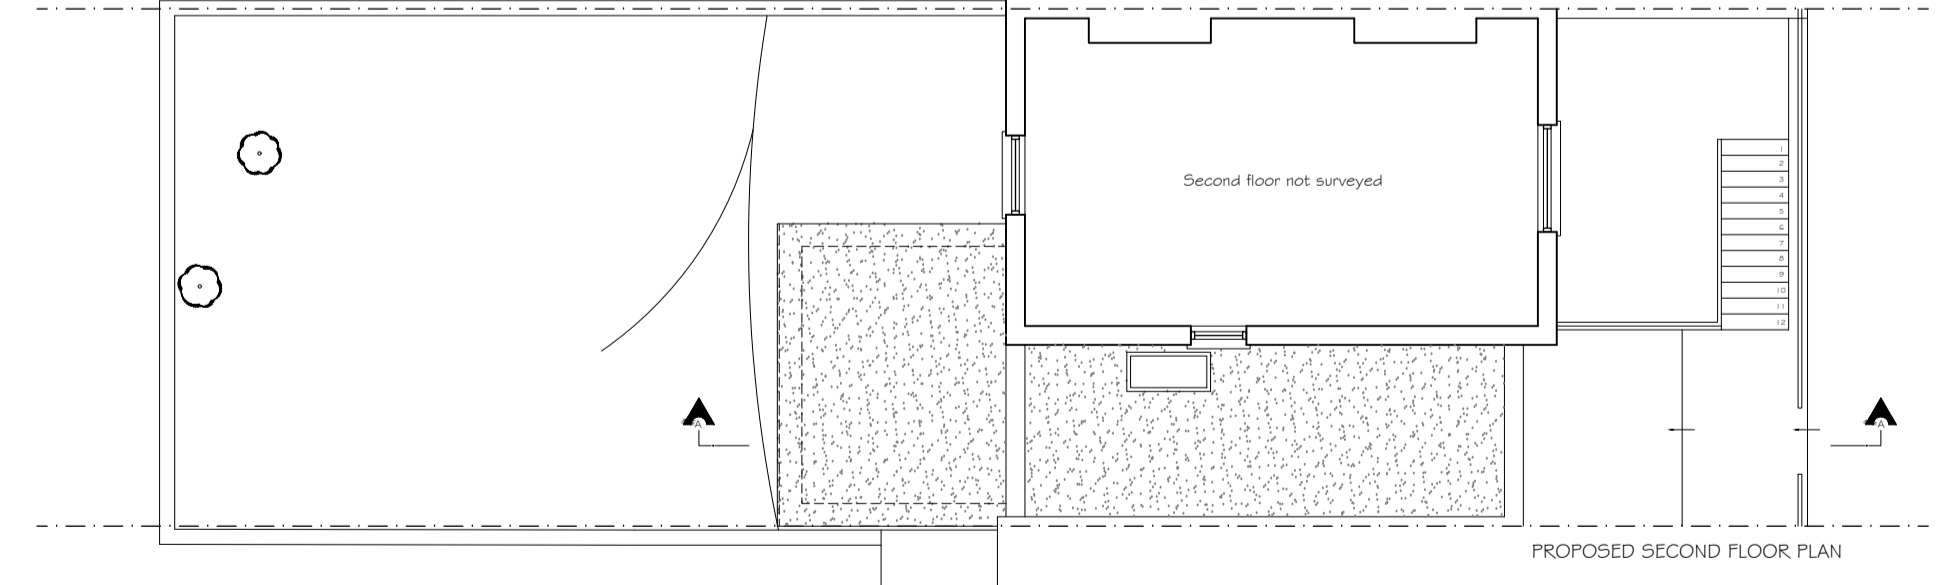

PROPOSED SECOND FLOOR PLAN

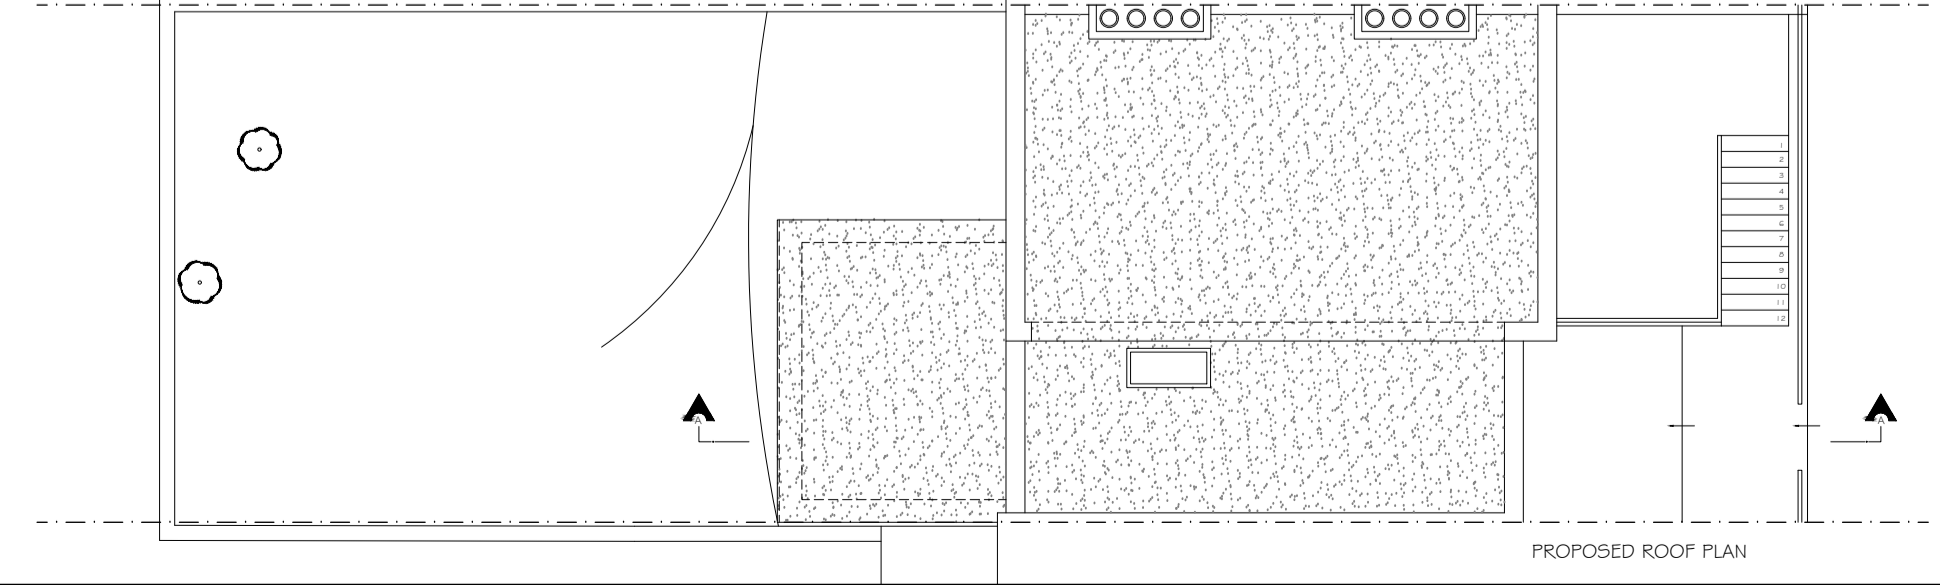

PROPOSED ROOF PLAN

Copyright © Studio 136 Architects Ltd
 This drawing which is the property of Studio 136 Architects Ltd is the subject of Intellectual Property Rights including copyright and design right and shall not be reproduced, copied, loaned or submitted to any other party without the written consent of Studio 136 Architects Ltd

This drawing is not to be scaled. Only figured dimensions to be taken. Any discrepancies to be reported to the Studio 136 Architects Ltd prior to setting out or ordering of any materials

studio 136 architects

© The Broadway, Wembley, Middlesex, HA9 8JT
 Tel/Fax: 020 8907 7131 e-mail: info@studio136.co.uk

Project

GROUND FLOOR EXTENSION AT
 23A LYME STREET GROUND FLOOR FLAT
 #####
 NW1 0EE

Client
 MS. KNOWLES
 23A LYME STREET GROUND FLOOR FLAT
 #####
 NW1 0EE

Drawing Title
 PROPOSED PLANS
 SECTION & ELEVATIONS

Scale 1:100 / 1:50 @ A1	Drawn AUGUST 2023	Checked -	Authorised -
----------------------------	----------------------	--------------	-----------------

Drawing Number ST_AUG 23_23A_LYM_002	Rev A
---	----------