
 **PROPOSED FLOOR PLAN**
SCALE 1:100

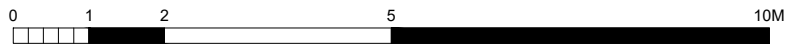

DRAWING PROPOSED FLOOR PLAN	NOTES REV B - 23/10/23 BUILDING HEIGHT / SIZE REDUCED
STATUS PLANNING	

DRAWN BY LS	CHECKED BY	SCALE 1/100 @ A4	DATE 23.10.2023
DRAWING NUMBER 2201.PL.02		REVISION B	

PROJECT JAMES DELANEY	SITE ADDRESS FLAT 6, 9-11 BELSIZE GROVE, NW3 4UU
STAGE PLANNING	

ecospace
architecture, naturally

5A/6A ILIFFE YARD
LONDON SE17 3QA
T: 020 7703 4004
F: 020 7708 4750
E: info@ecospacestudios.com