



SOUTH ELEVATION

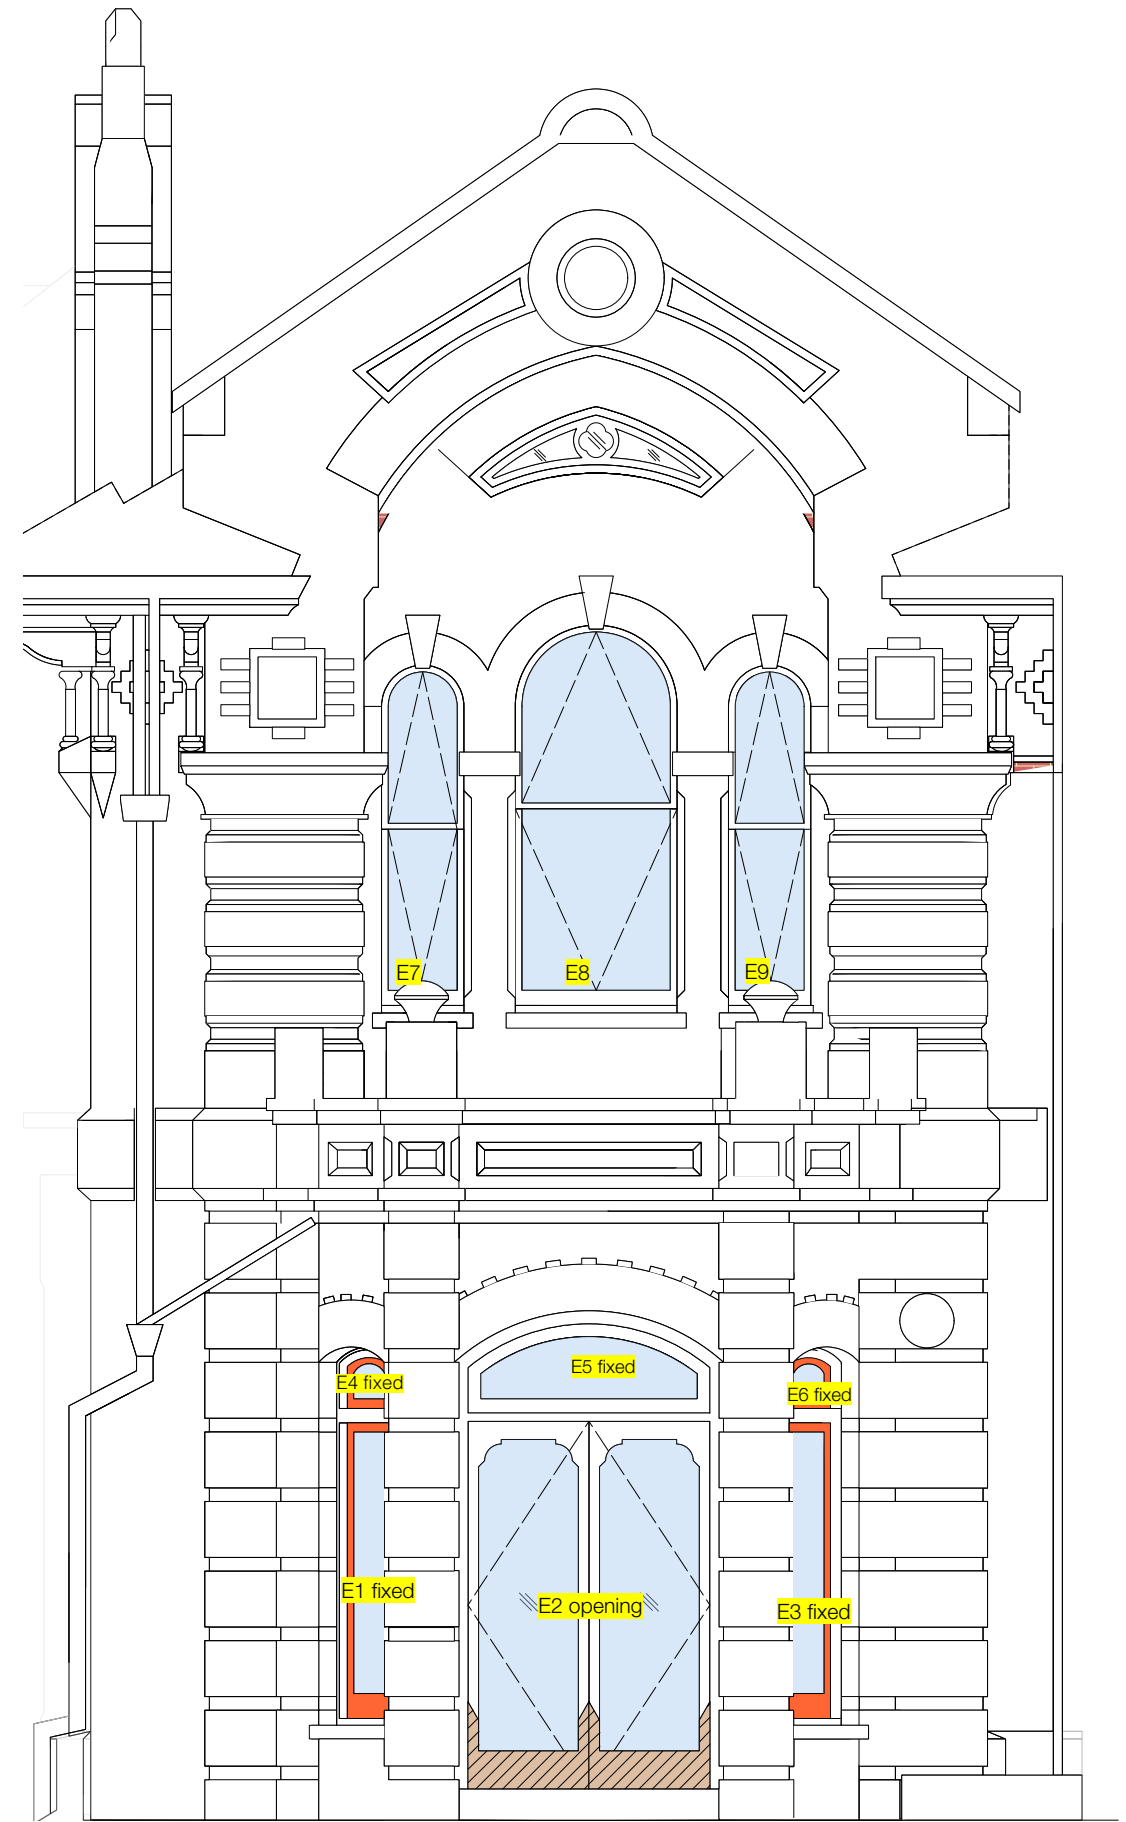


EAST ELEVATION

© Copyright. Do not scale.
All dimensions to be checked on site. All dimensions to be checked by contractor prior to manufacture and commencement of site works. Any discrepancies to be reported to the designer.

KEY The existing windows are timber construction, painted white & in good condition, except for those requiring repair identified in the KEY. All windows to be retrofitted with HISTOmono, painted white. Sash weights & ironmongery to match existing

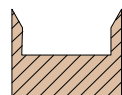

S2, S3, S4 & E2 Brown hatch denotes approximate areas of the existing rotten timber french door frames to be cut out and refitted with new timber scarfed in to match in all details

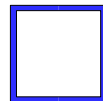

S8 Steel crittal style casement window to be fitted with HISTOmono & painted white



EAST elevation timber windows E1, E3, E4 & E6 are in good condition and will NOT be reglazed

DWG #	REV	CLIENT	TITLE PROPOSED GLAZING ELEVATIONS	WALTERS CONSULTANCY LTD architecture.interiors.project management 109 Castlehaven Road London NW1 8SJ +44 (0)7831 488 901 tedcwalters@gmail.com
SCALE	DRAWN BY	ADDRESS		
DATE				
FILE				
1:100@A3		EDELMANN		
4/12/23		19 WELL ROAD HAMPSTEAD LONDON NW3 1LH		

0 10 M