
# · LUCINDA SANFORD · INTERIOR, ARCHITECTURAL DESIGN & MANAGEMENT PROJECT 9 heath Villas nw3 1aw CONTENTS Proposd drawing dated 04.12.2023 PREPARED BY Lisa Ryder

0207 237 9098

flavio@lucindasanford.com www.lucindasanford.com

Unit 13 Talina Centre, Bagleys Lane, London London SW6 2BW



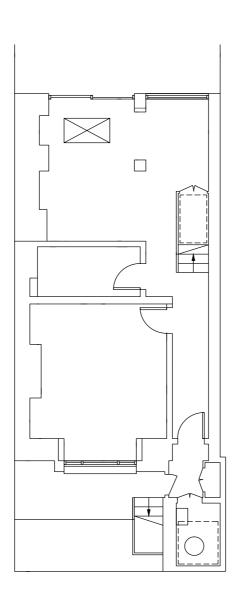

Ľ	S
LUCINDA	SANFORD
88516N - 80	ILD - MANAGE

IIILL
PROPOSED
LOWER GROUND FLOOR
LOWER GROUND FLOOR

PROJECT / CLIENT		
9 Heath Villas,		
NW3 IAW		

DRAWING No.	DATE CREATED	REVIS
120	12.06.2023	Α
		В
		С
DRAWN BY	SCALE	D
LR	I:50@A3	E


REVISIO	ON HISTORY	
Α	12.06.2023	Drawing amended
В		
С		
D		


NOTES

	- 20	
l		
	Check all dimensions and conditions on site	

B.	Precise positions & dimensions of all fixtures and fittings is subject to confirmation
	on site.

- Allow for the protection of all finishes and fittings that are to be retained.
   All drawings are to be read in conjunction with the relevant specification.
- E. For design purposes only.

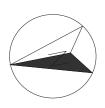

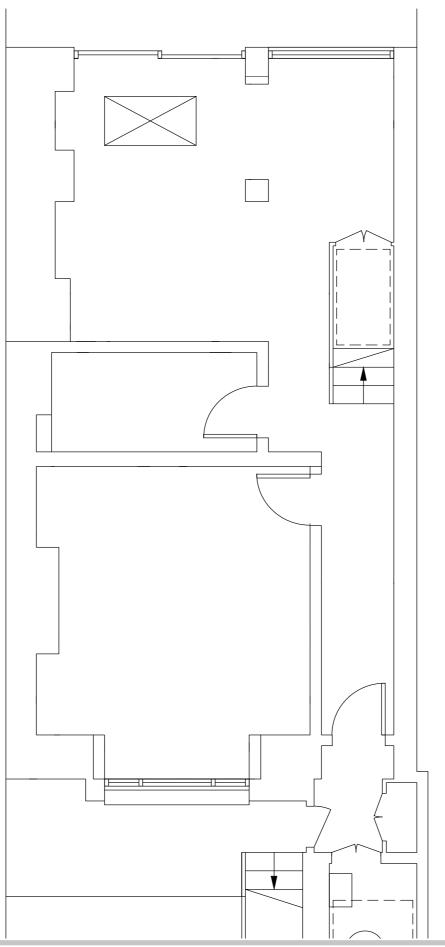

1m 0 1 2 1:50

PLAN REMAINS UNCHANGED



PROPOSED LOWER GROUND FLOOR PROJECT / CLIENT 9 Heath Villas, NW3 IAW

Drawing amended

NOTES


- Check all dimensions and conditions on site.
- B. Precise positions & dimensions of all fixtures and fittings is subject to confirmation
- C. Allow for the protection of all finishes and fittings that are to be retained.
- C. Allow for the protection of all finishes and fittings that are to be retained.

  D. All drawings are to be read in conjunction with the relevant specification.
- For design purposes only.

UNIT 11 TALINA CENTRE BAGLEYS LANE, LONDON LONDON SW6 2BW 0044 20 37708284

PAULINA@LUCINDASANFORD.COM WWW.LUCINDASANFORD.COM



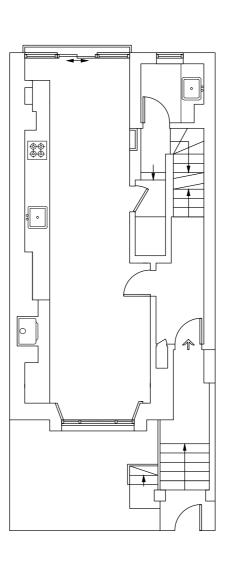

IS
LUCINDA SANFORD
BESIGN - BUILD - MANAGE

IIILE
PROPOSED
GROUND FLOOR

PROJECT / CLIENT
9 Heath Villas
NW3 IAW,

DRAWING No.	DATE CREATED
121	12.06.2023
DRAWN BY	SCALE
LR	I:100@A3


DATE CREATED	REVISION	I HISTORY	
12.06.2023	Α	12.06.2023	Drawing amended
	В		
	С		
SCALE	D		
I:100@A3	E		


# | NOTES

	. 20
A.	Check all dimensions and conditions on site.

B.	Precise positions & dimensions of all fixtures and fittings is subject to confirmation
	on site.

- Allow for the protection of all finishes and fittings that are to be retained.
   All drawings are to be read in conjunction with the relevant specification.
- E. For design purposes only.

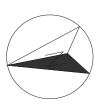

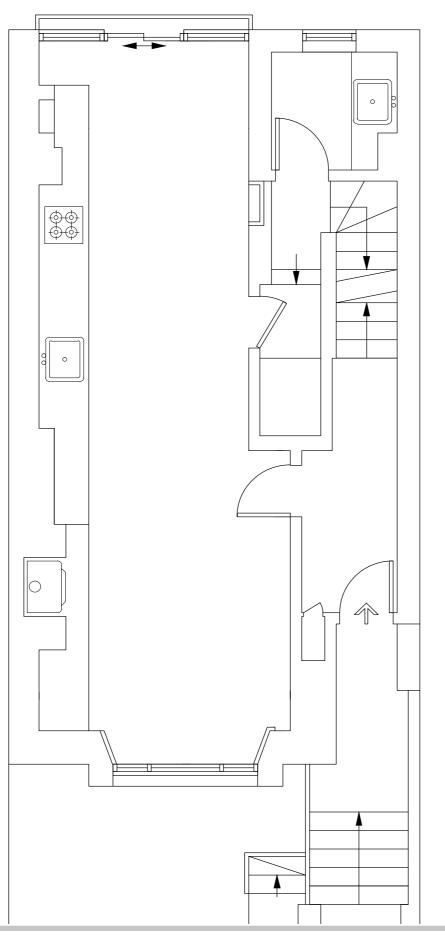

LUCINDA SANFORD BESIGN - BUILD - MANAGE

PROPOSED GROUND FLOOR PROJECT / CLIENT 9 Heath Villas, NW3 IAW,

DRAWING No. DATE CREATED 121a 12.06.2023 Α В С D DRAWN BY SCALE Ε LR 1:50@A3


REVISION HISTORY 12.06.2023 Drawing amended

- A. Check all dimensions and conditions on site.
- B. Precise positions & dimensions of all fixtures and fittings is subject to confirmation
- ${\sf C.} \quad \hbox{ Allow for the protection of all finishes and fittings that are to be retained.}$
- D. All drawings are to be read in conjunction with the relevant specification. E. For design purposes only.

UNIT 11 TALINA CENTRE BAGLEYS LANE, LONDON LONDON SW6 2BW 0044 20 37708284

PAULINA@LUCINDASANFORD.COM WWW.LUCINDASANFORD.COM



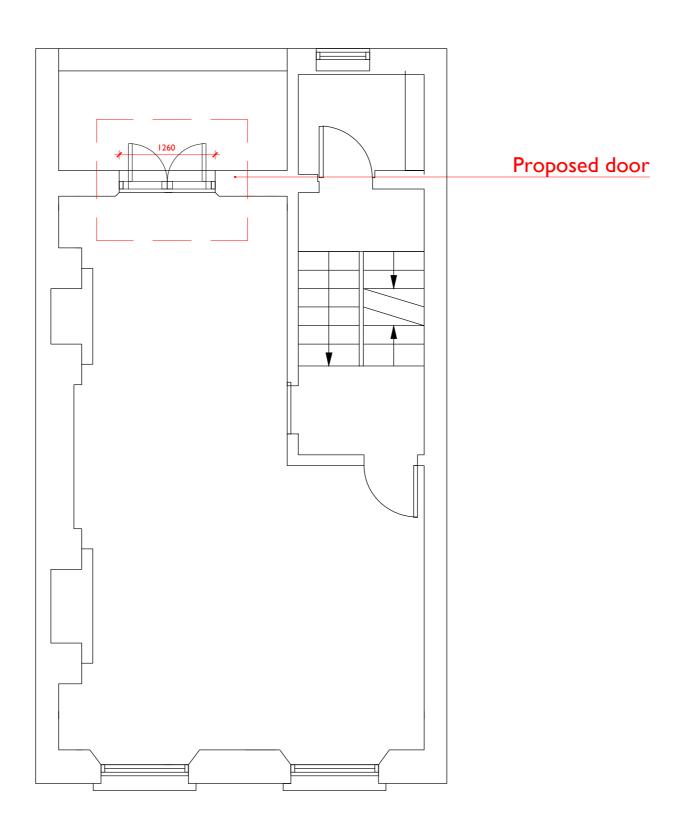



IS
LUCINDA SANFORD
BESIGN - BUILD - MANAGE

IIILE
PROPOSED
FIRST FLOOR

PROJECT / CLIENT
9 Heath Villas
NW3 IAW,

	DRAWING No. 22	DATE CR 12.06.2
- 1 -	drawn by .R	SCALE 1:50@.




- A. Check all dimensions and conditions on site.
- B. Precise positions & dimensions of all fixtures and fittings is subject to confirmation
- on site.

  C. Allow for the protection of all finishes and fittings that are to be retained.

  D. All drawings are to be read in conjunction with the relevant specification.
- E. For design purposes only.



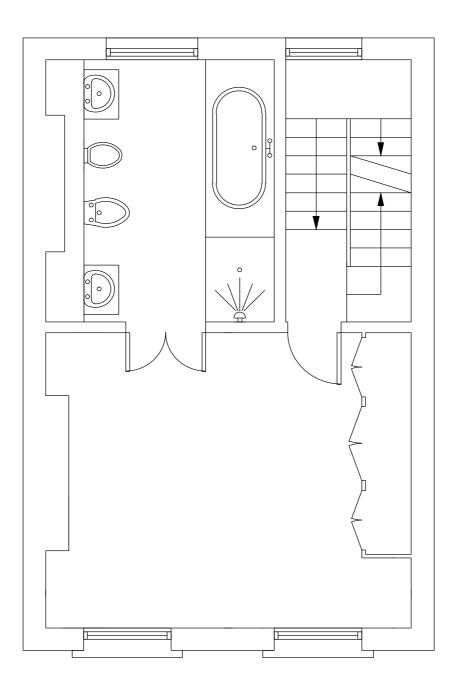

PROJECT / CLIENT DRAWING No. DATE CREATED REVISION HISTORY PROPOSED 9 Heath Villas, 123 12.06.2023 12.06.2023 Α Drawing amended SECOND FLOOR NW3 IAW, В LUCINDA SANFORD С BESIGN - BUILD - MANAGE D DRAWN BY SCALE Ε LR 1:50@A3




NOTES

_	٠	20
		Check all dimensions and conditions on site

- B. Precise positions & dimensions of all fixtures and fittings is subject to confirmation
- C. Allow for the protection of all finishes and fittings that are to be retained.
- D. All drawings are to be read in conjunction with the relevant specification.
- E. For design purposes only.



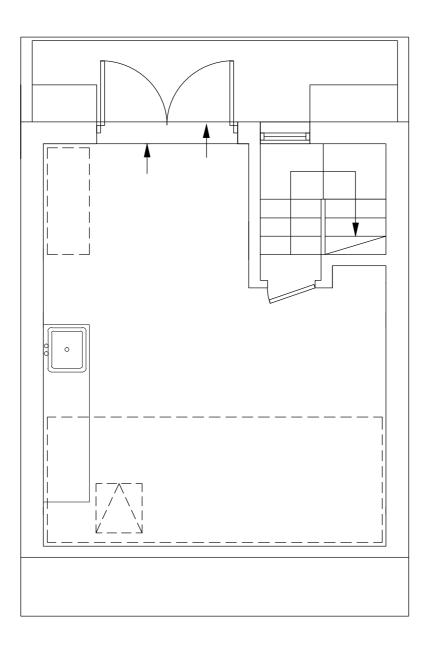

LUCINDA SANFORD  BESIGN - BUILD - MANAGE
--

PROJECT / CLIENT 9 Heath Villas, NW3 IAW,	DRAWING No.	DATE CREATED 12.06.2023	A B C	N HISTORY   12.06.2023	Drawing amended
	DRAWN BY	SCALE 1:50@A3	D E		

INOTES
--------

NC	OTES
A.	Check all dimensions and conditions on site.

- B. Precise positions & dimensions of all fixtures and fittings is subject to confirmation
- on site.

  C. Allow for the protection of all finishes and fittings that are to be retained.

  D. All drawings are to be read in conjunction with the relevant specification.

  E. For design purposes only.



**ELEVATION REMAINS UNCHANGED** 

Ľ	S
LUCINDA	SANFORD
BERIGH - BU	ID - MANAGE


PROJECT / CLIENT
9 Heath Villas
NW3 IAW

DRAWING No. 220	DATE CREAT 12.06.2023

SCALE

DRAWN BY

LR

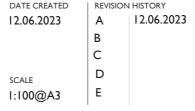

# Drawing amended

- A. Check all dimensions and conditions on site.
- B. Precise positions & dimensions of all fixtures and fittings is subject to confirmation
- C. Allow for the protection of all finishes and fittings that are to be retained.
- D. All drawings are to be read in conjunction with the relevant specification.
- E. For design purposes only.

UNIT I I TALINA CENTRE BAGLEYS LANE, LONDON LONDON SW6 2BW

0044 20 37708284

PAULINA@LUCINDASANFORD.COM WWW.LUCINDASANFORD.COM





Ľ	S
LUCINDA	SANFORD
DESIGN - FU	HER-MARAGE

TITLE	
PROPOSED	
REAR ELEVATION	

9 Heath Villas, NW3 IAW DRAWING No. DATE CREATED 12.06.2023

DRAWN BY

LR

# | NOTES

Drawing amended


- A. Check all dimensions and conditions on site.
- B. Precise positions & dimensions of all fixtures and fittings is subject to confirmation
- C. Allow for the protection of all finishes and fittings that are to be retained.
- D. All drawings are to be read in conjunction with the relevant specification.
- E. For design purposes only.

UNIT II TALINA CENTRE
BAGLEYS LANE, LONDON

LONDON SW6 2BW 0044 20 37708284

PAULINA@LUCINDASANFORD.COM

WWW.LUCINDASANFORD.COM

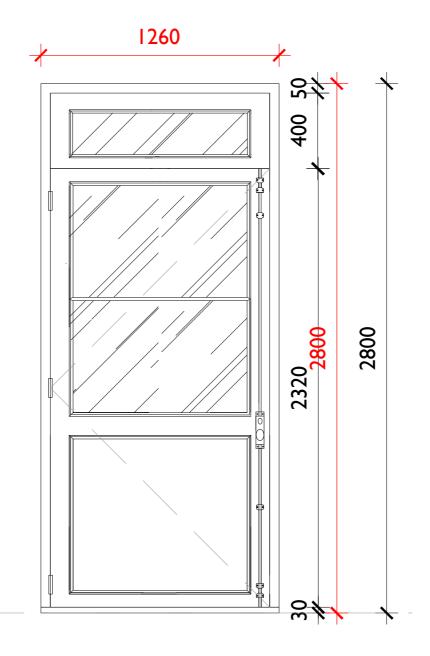





TITLE	
PROPOSED	
REAR ELEVATION	
DOOR ELEVATION	



DRAWING No.	DATE CREATED	REVISION	HISTORY
230	12.06.2023	Α	12.06.2023
		В	04.12.2023
		С	
DRAWN BY	SCALE	D	
LR	1:20@A3	E	



- A. Check all dimensions and conditions on site.
- B. Precise positions & dimensions of all fixtures and fittings is subject to confirmation
- C. Allow for the protection of all finishes and fittings that are to be retained.
- All drawings are to be read in conjunction with the relevant specification.
   For design purposes only.

UNIT I I TALINA CENTRE BAGLEYS LANE, LONDON LONDON SW6 2BW 0044 20 37708284 PAULINA@LUCINDASANFORD.COM

WWW.LUCINDASANFORD.COM

-	_	
н	- )	