




PROPOSED GROUND FLOOR PLAN
Scale 1:100 @ A1

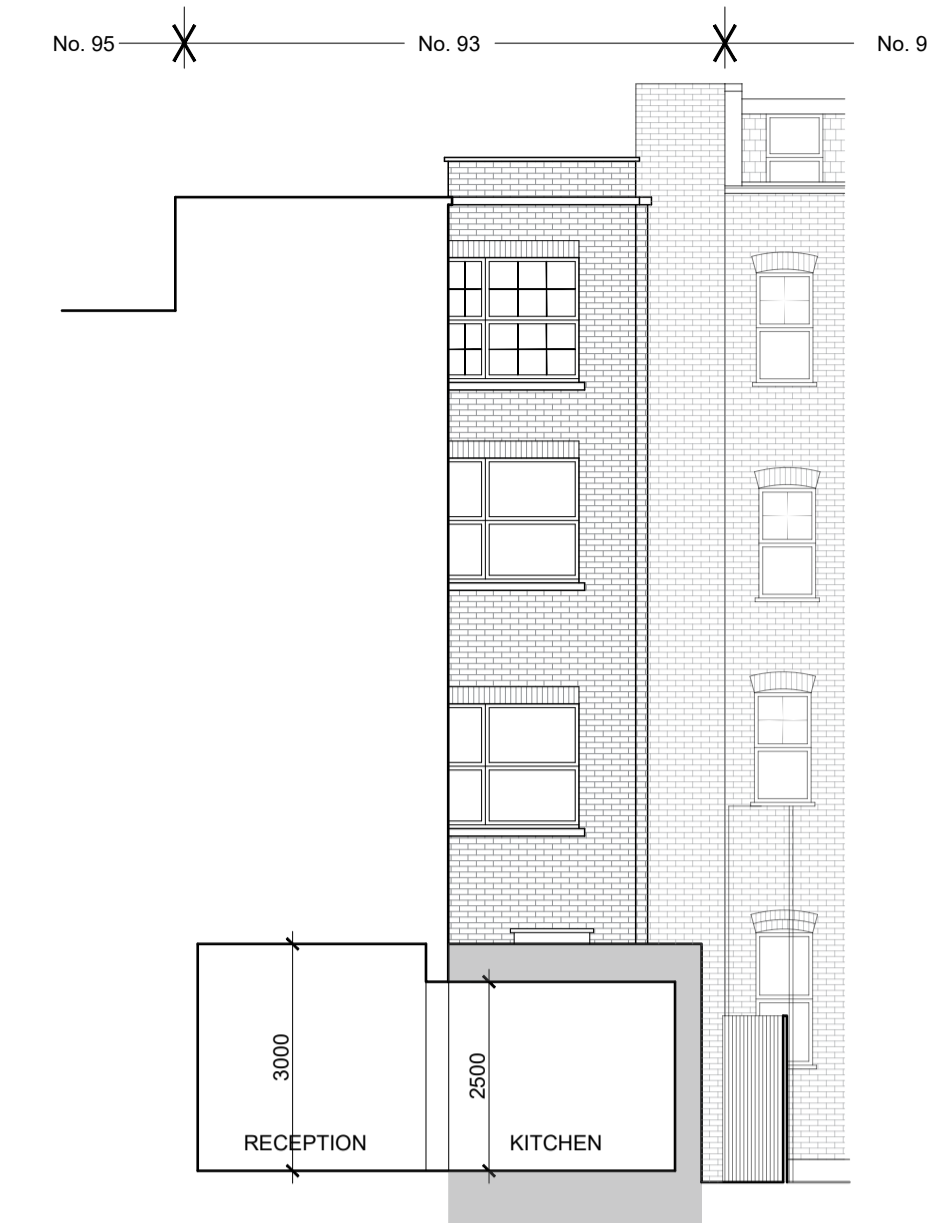

PROPOSED SECTION A-A
Scale 1:100 @ A1

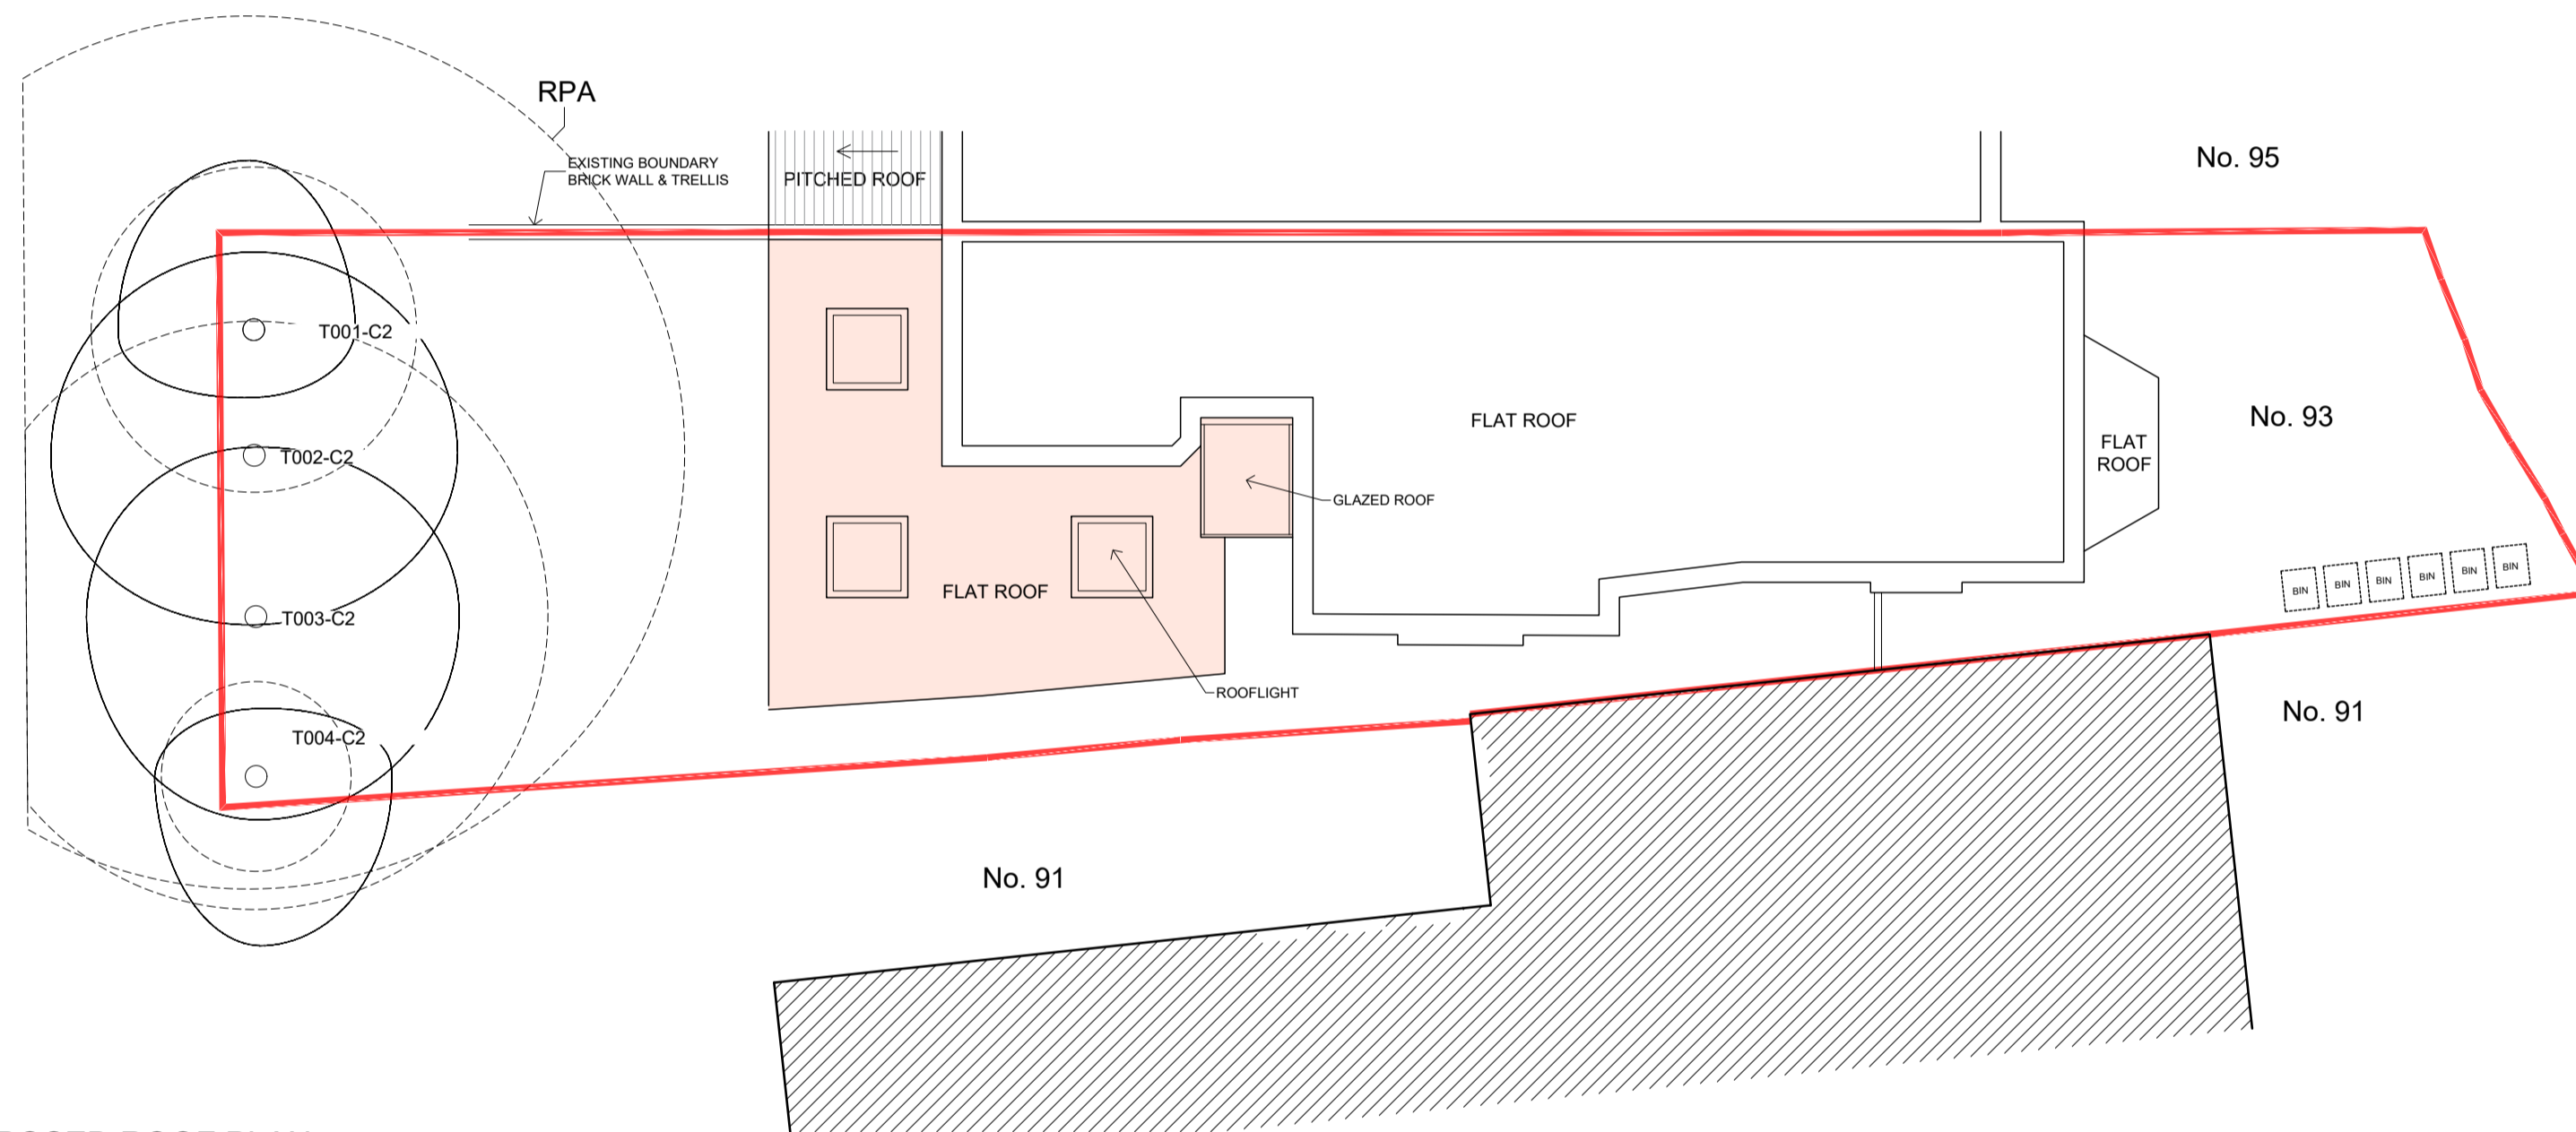


PROPOSED ROOF PLAN
Scale 1:100 @ A1

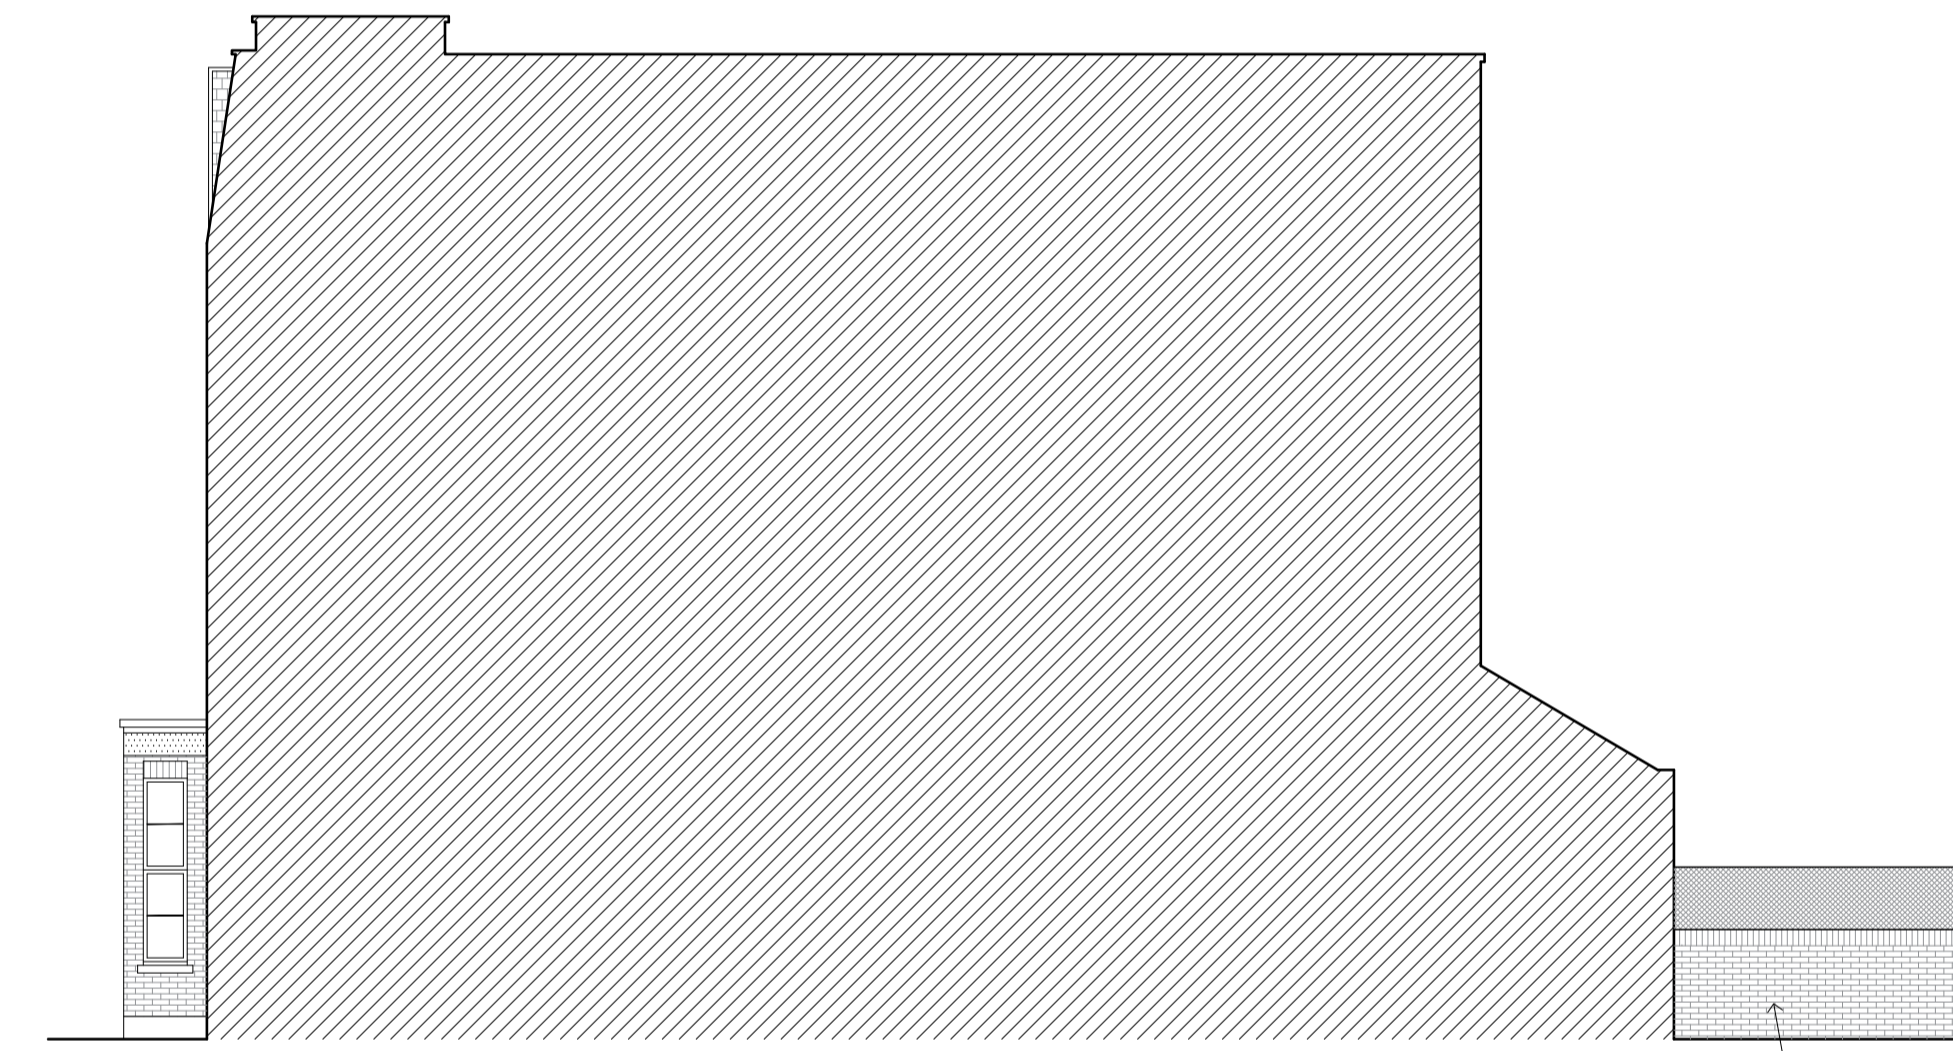


PROPOSED SIDE (NORTH) ELEVATION
Scale 1:100 @ A1




PROPOSED FRONT (EAST) ELEVATION
Scale 1:100 @ A1

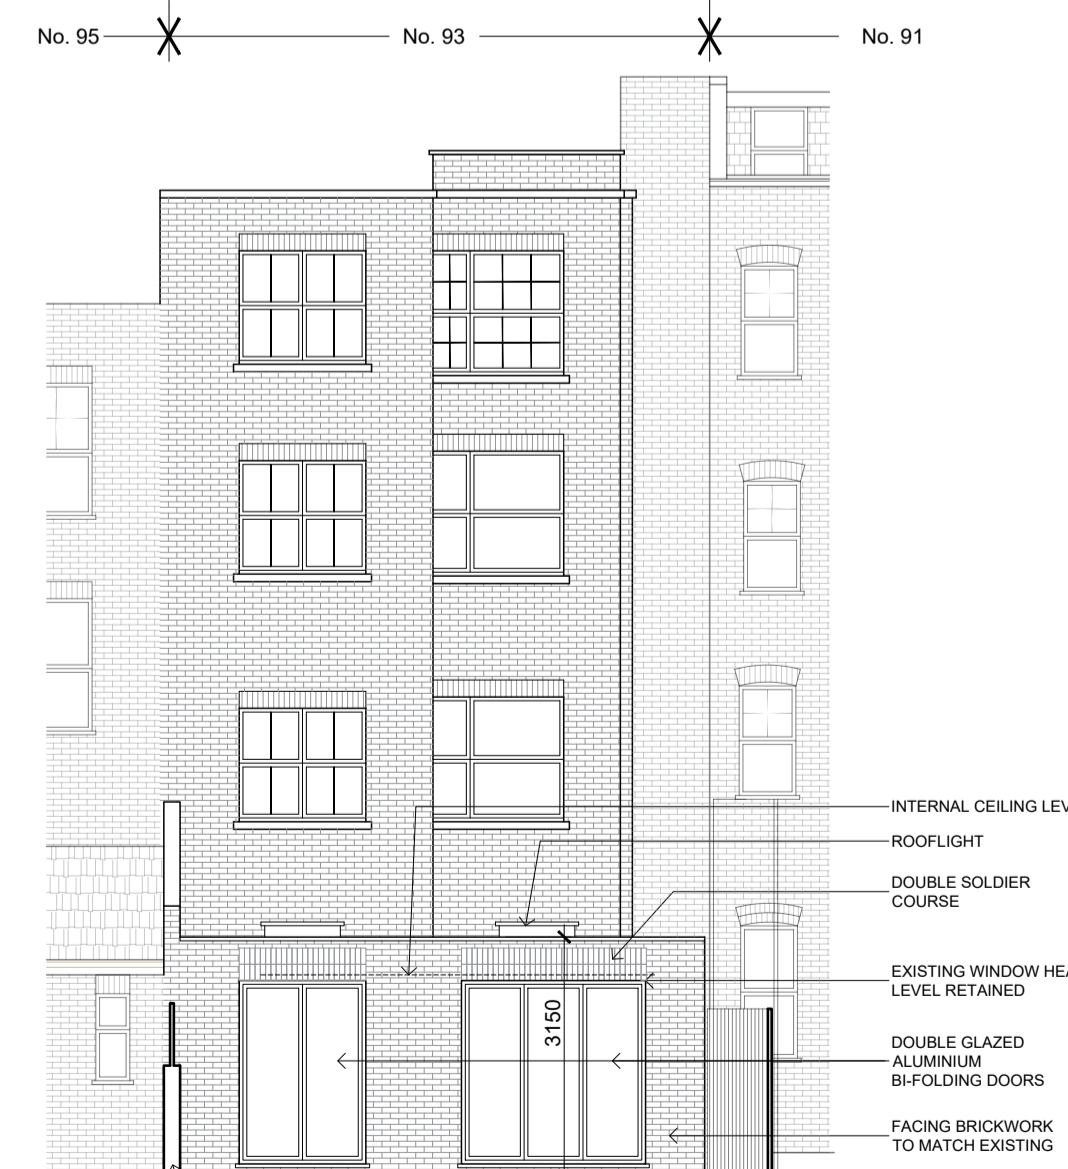

PROPOSED REAR (WEST) ELEVATION
Scale 1:100 @ A1

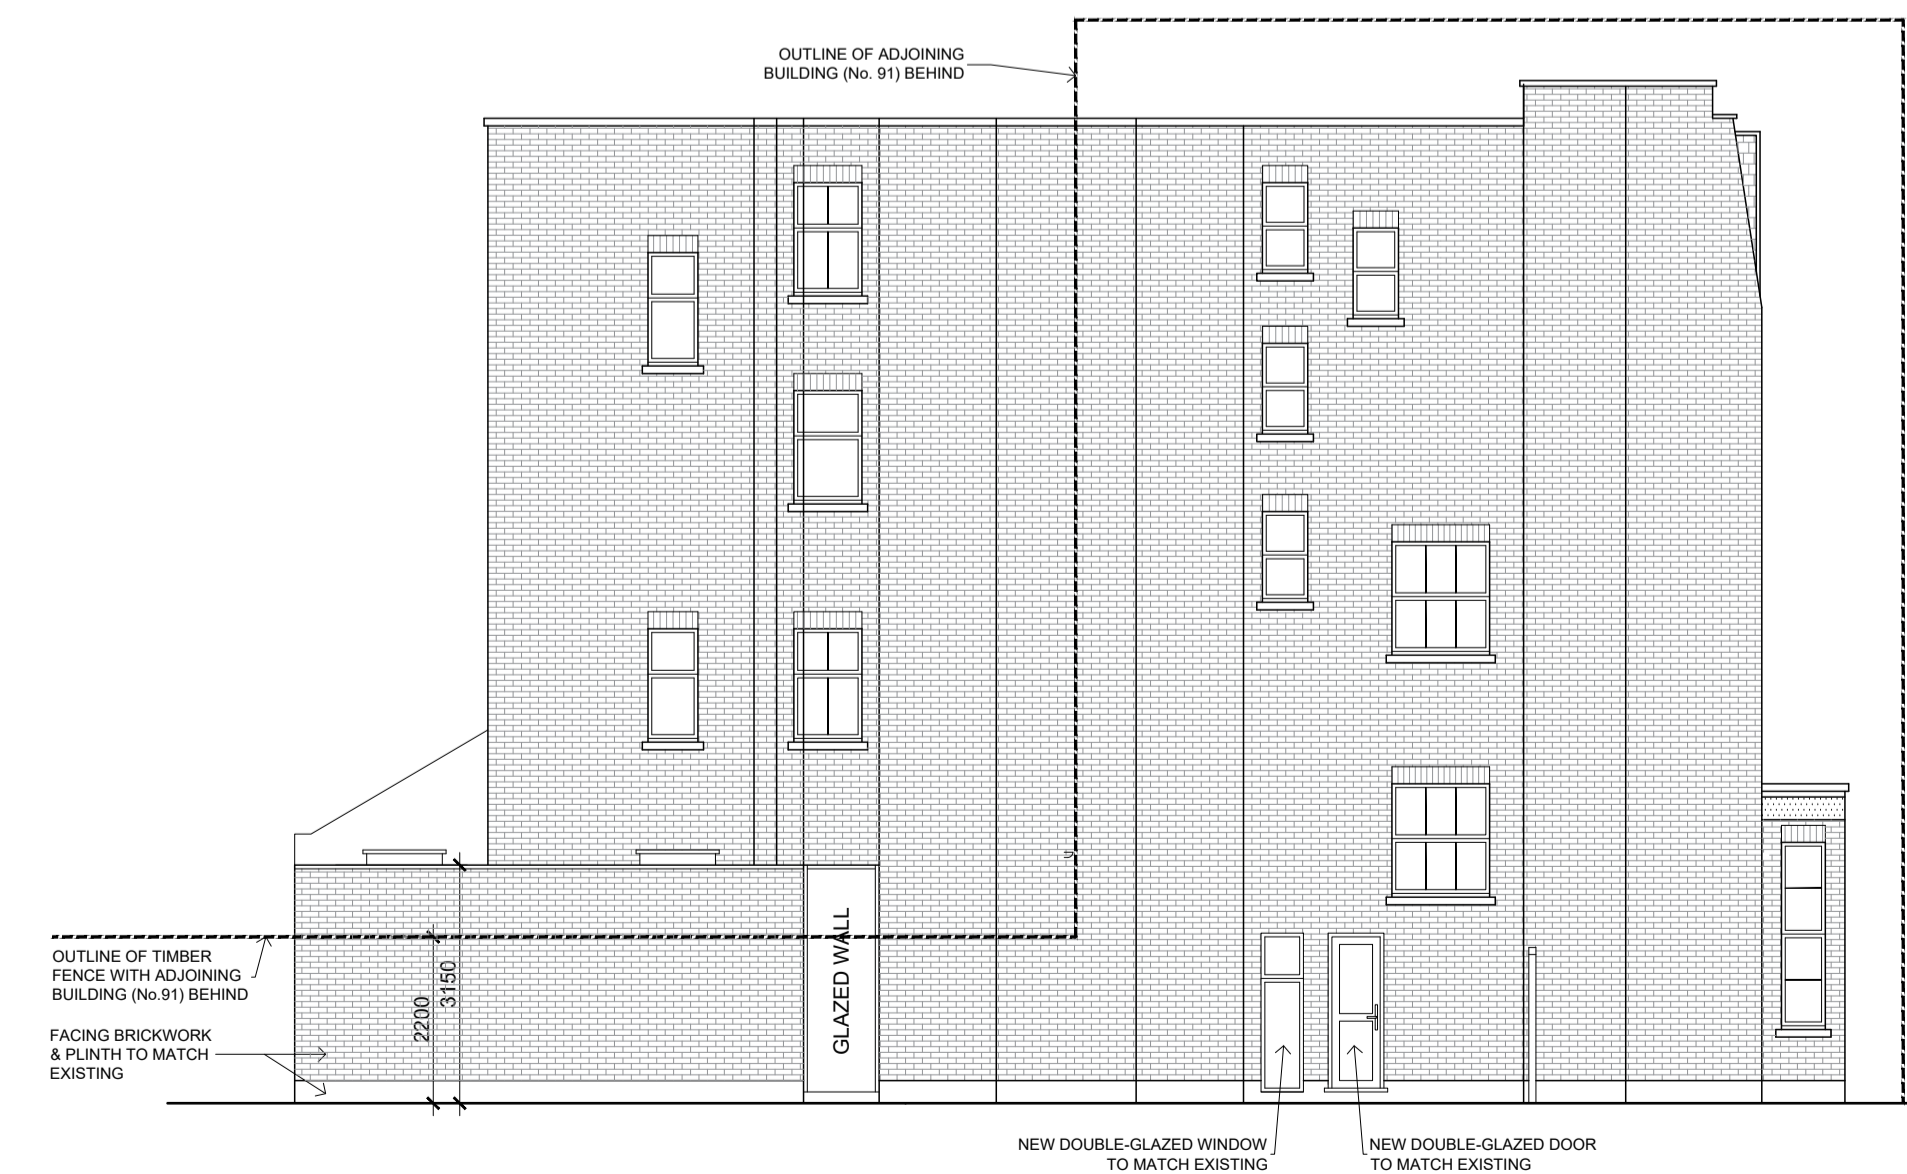


PROPOSED SIDE (SOUTH) ELEVATION
Scale 1:100 @ A1

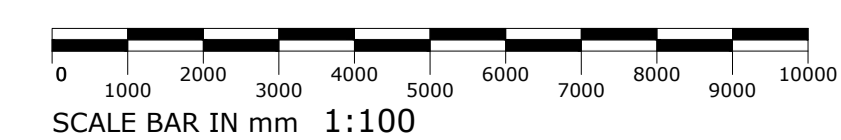

Note

Use figured dimensions only. All dimensions are to be checked on site and any discrepancies, errors or omissions are to be reported to the architect prior to commencement of works.

Subject to detailed dimensional survey - Please note these drawings are based on existing drawings prepared by others. BB Partnership cannot be held responsible for any discrepancies and/or inaccuracy that may arise.

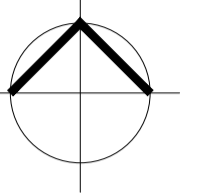

ALL DIMENSIONS APPROXIMATE

SCHEME DESIGN SUBJECT TO STRUCTURAL ENGINEER / SERVICES ENGINEER, & PLANNERS COMMENT

Rev	Notes	Date	By
F	Materials of proposed doors & window (rear & side) clarified	12.12.23	AS
E	Minor amendment to site boundary	21.11.23	AS
D	extension reduced, internal layout revised.	16.11.23	AS
C	Depth & height of proposed extension reduced, bi-folding doors amended, internal layout revised.	19.10.23	AS
B	Minor demolitions omitted as per client instruction. Bathroom layout amended.	01.08.23	MB
A	Minor internal alterations to client request.	28.07.23	MB

Planning



Studios 33-34, 10 Hornsey St, London. N7 8EL
Tel 020 7336 8555 - e-mail - architect@bbpartnership.co.uk

Client
Ms Hutchins

Project
FLAT 1, 93 WEST END LANE
LONDON NW6 4SY

Rear Extension & Internal Alterations
Drawing

PROPOSED PLANS, ELEVATIONS & SECTION A-A

Date	Scale	Drawn by
Jul 2023	AS NOTED	AS
drg.no.		Revision
BBP0521 - 002		F

© 2022 BB PARTNERSHIP LIMITED - ALL RIGHTS RESERVED
CHECK ALL DIMENSIONS ON SITE