

**General Notes**


The copyright of this drawing and design remains the intellectual property of the designers and may not be used without the written permission of Architecture for the Senses Limited. Do not Scale. Verify all dimensions on site before commencing work or preparing shop drawings. Report any discrepancies, errors or omissions to the designers and await further instructions before the commencement of works. All building materials, components and workmanship to comply with the appropriate public health acts, building regulations, British standards, codes of practice and the appropriate manufacturer's recommendations. Ensure all works are carried out within the prescribed hours of work and that all tools are of a non-percussive type where possible. Refer to the relevant drawings or method statement for all specialist work.

**Materials:**


1. Red Brick - English Bond
2. Reconstituted Stone
3. GreenCoat PLXPural BT - Metallic Silver-RR40/SS0045
4. Aluminium Window - Window surround frame to be off white
5. Aluminium Door
6. Timber Door
7. Reconstituted Stone Detailing
8. Render
9. Cast Eared Aluminium Rainwater Pipe
10. Brick - To match existing brick wall



**1 North Elevation**  
1 : 50

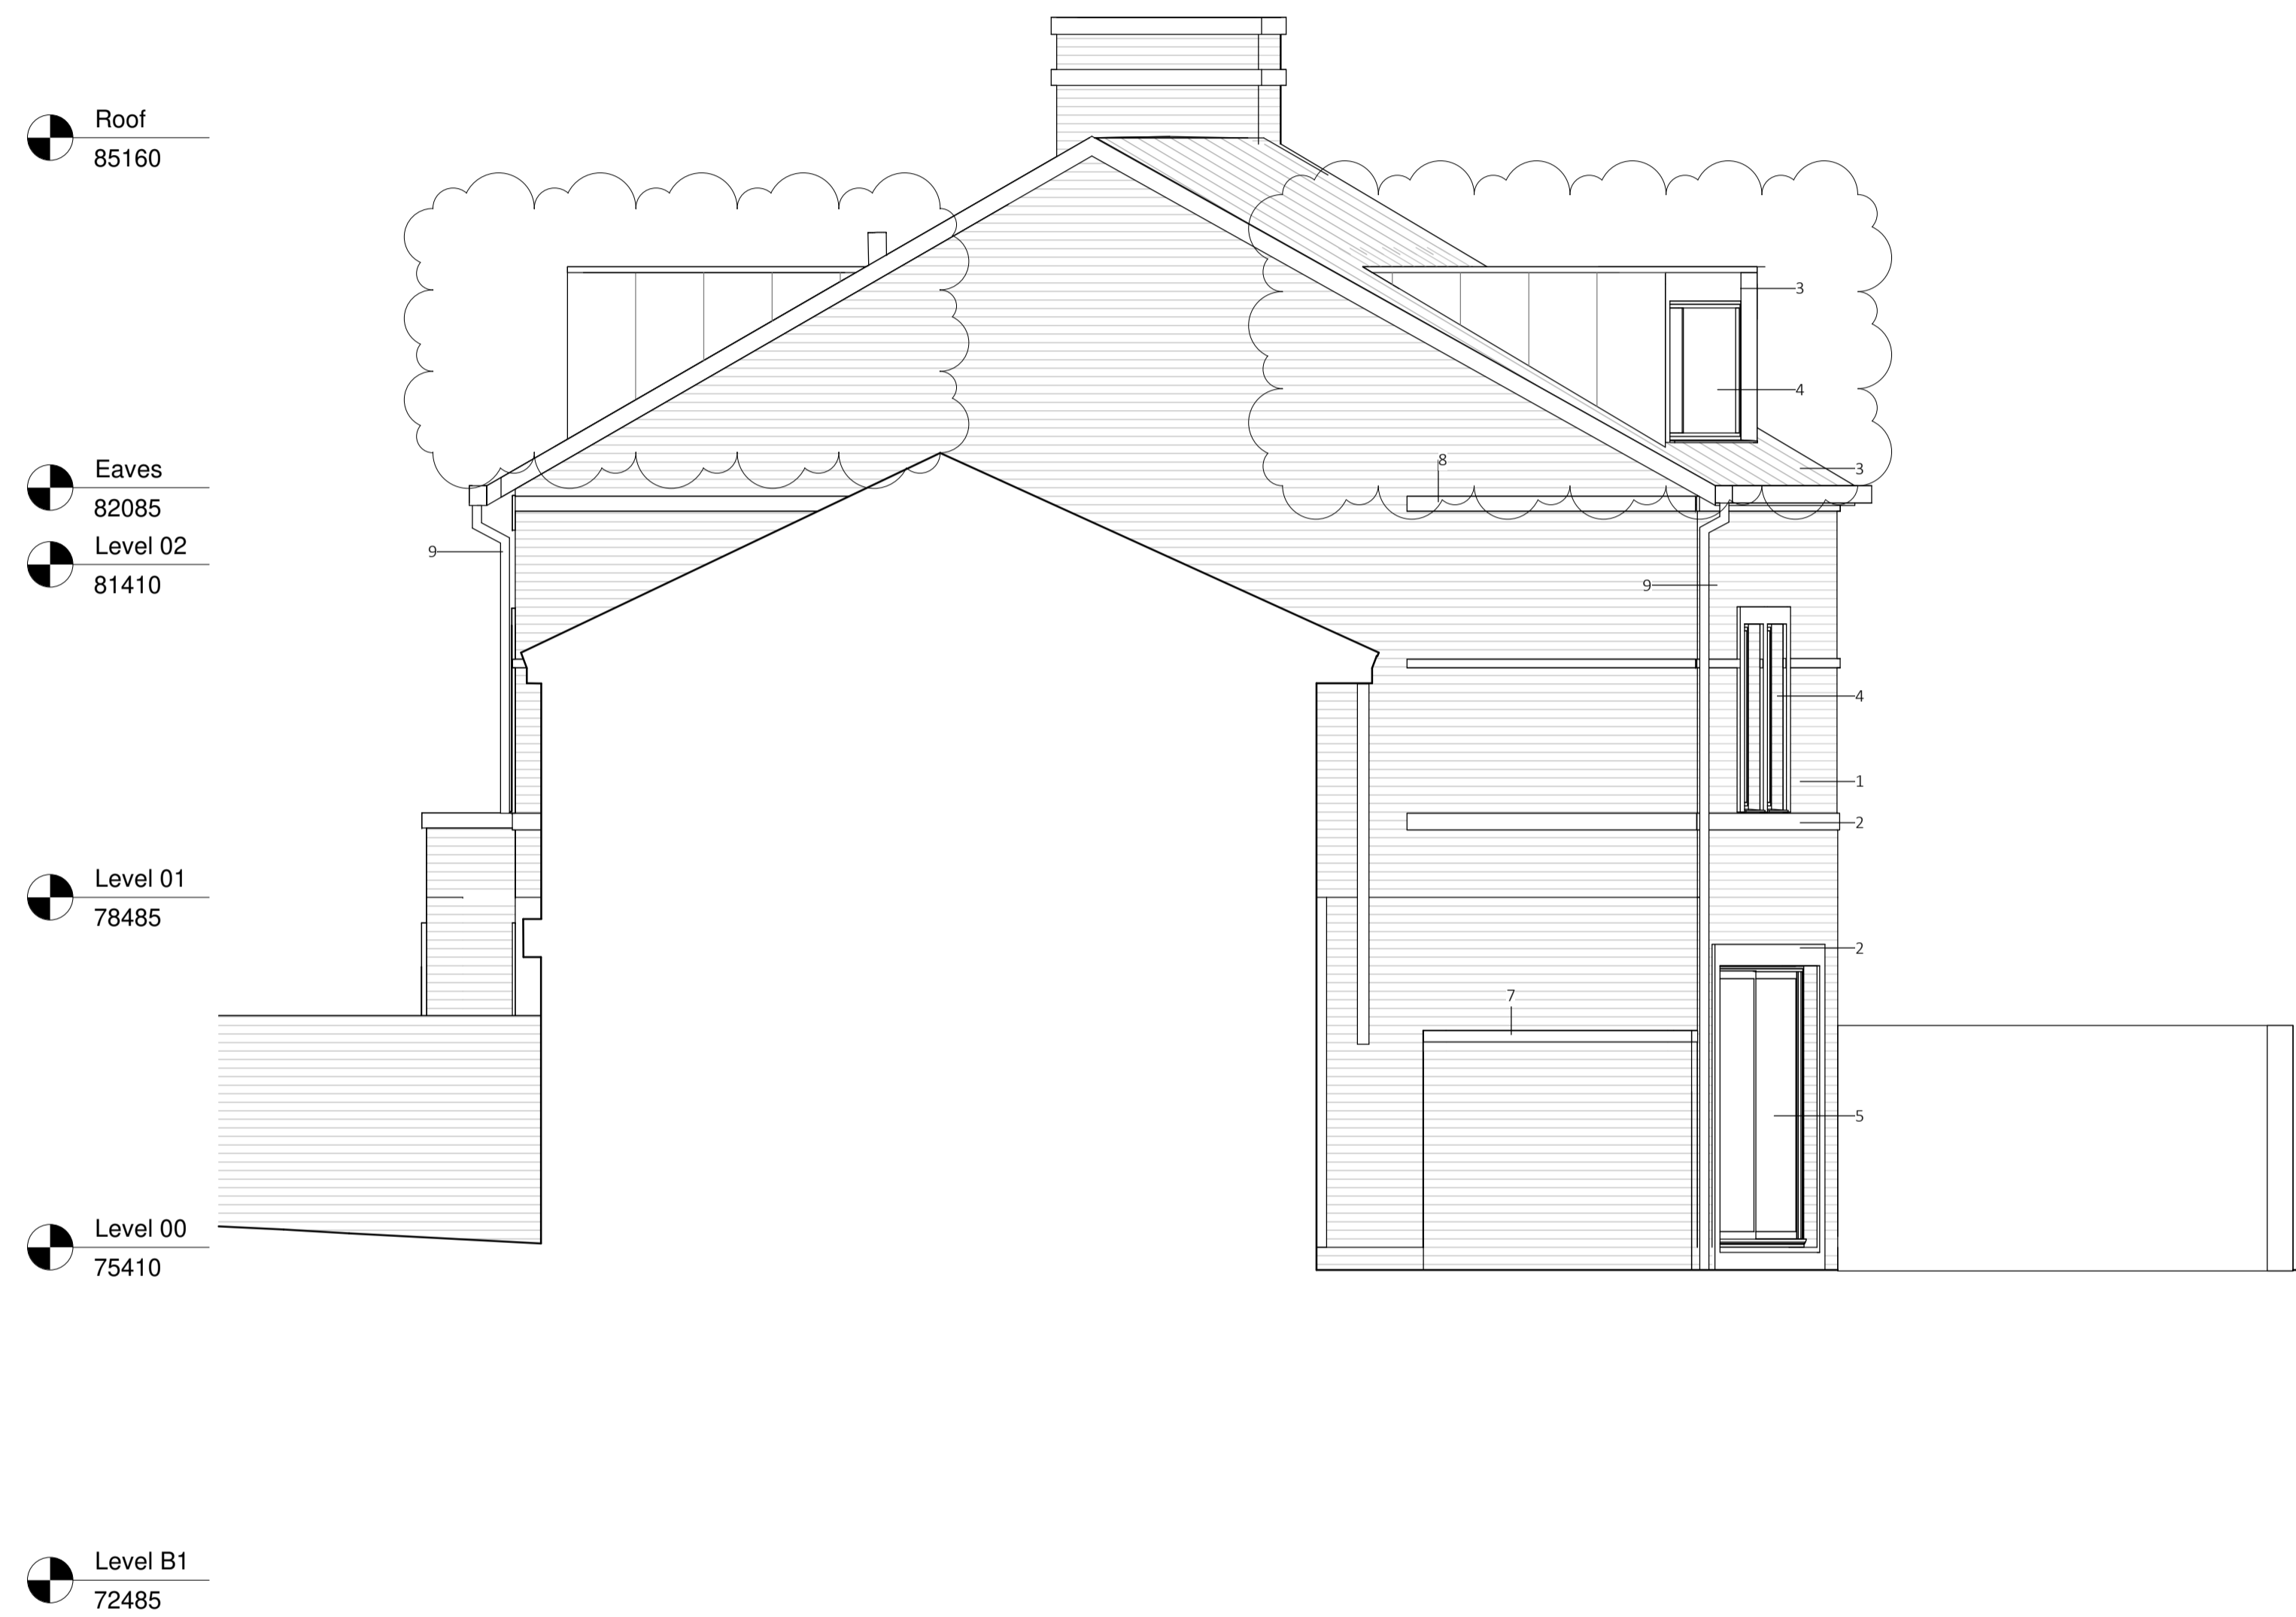

**2 West Elevation**  
1 : 50

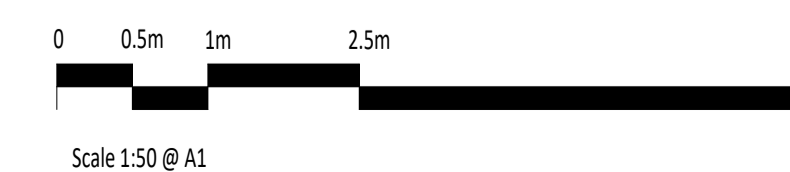

Rev	Date	Description
P05	28.11.23	Front and rear dormer amended to original planning approval
P04	01.11.23	Final Building Regulations Issue to Client
P03	25.10.23	Issue to Building Control following updated comments
P02	27.06.23	Party Fence Wall Update
P01	23.06.23	Building Regulations Submission

Project <b>4B Hampstead Hill Gardens</b>	Date drawn 26.05.23
Drawing Title <b>Elevations 1 - Proposed</b>	Drawn by OS
	Checked by MS
	Scale @ A1: 1 : 50

<b>PLANNING</b>				
Project	Origin	Volume	Level	
HHG	AFTS	XX	XX	
File type	Discipline	Sheet no	Stage	Rev
DR	A	02 001	S2	P05

28/11/2023 16:25:31